


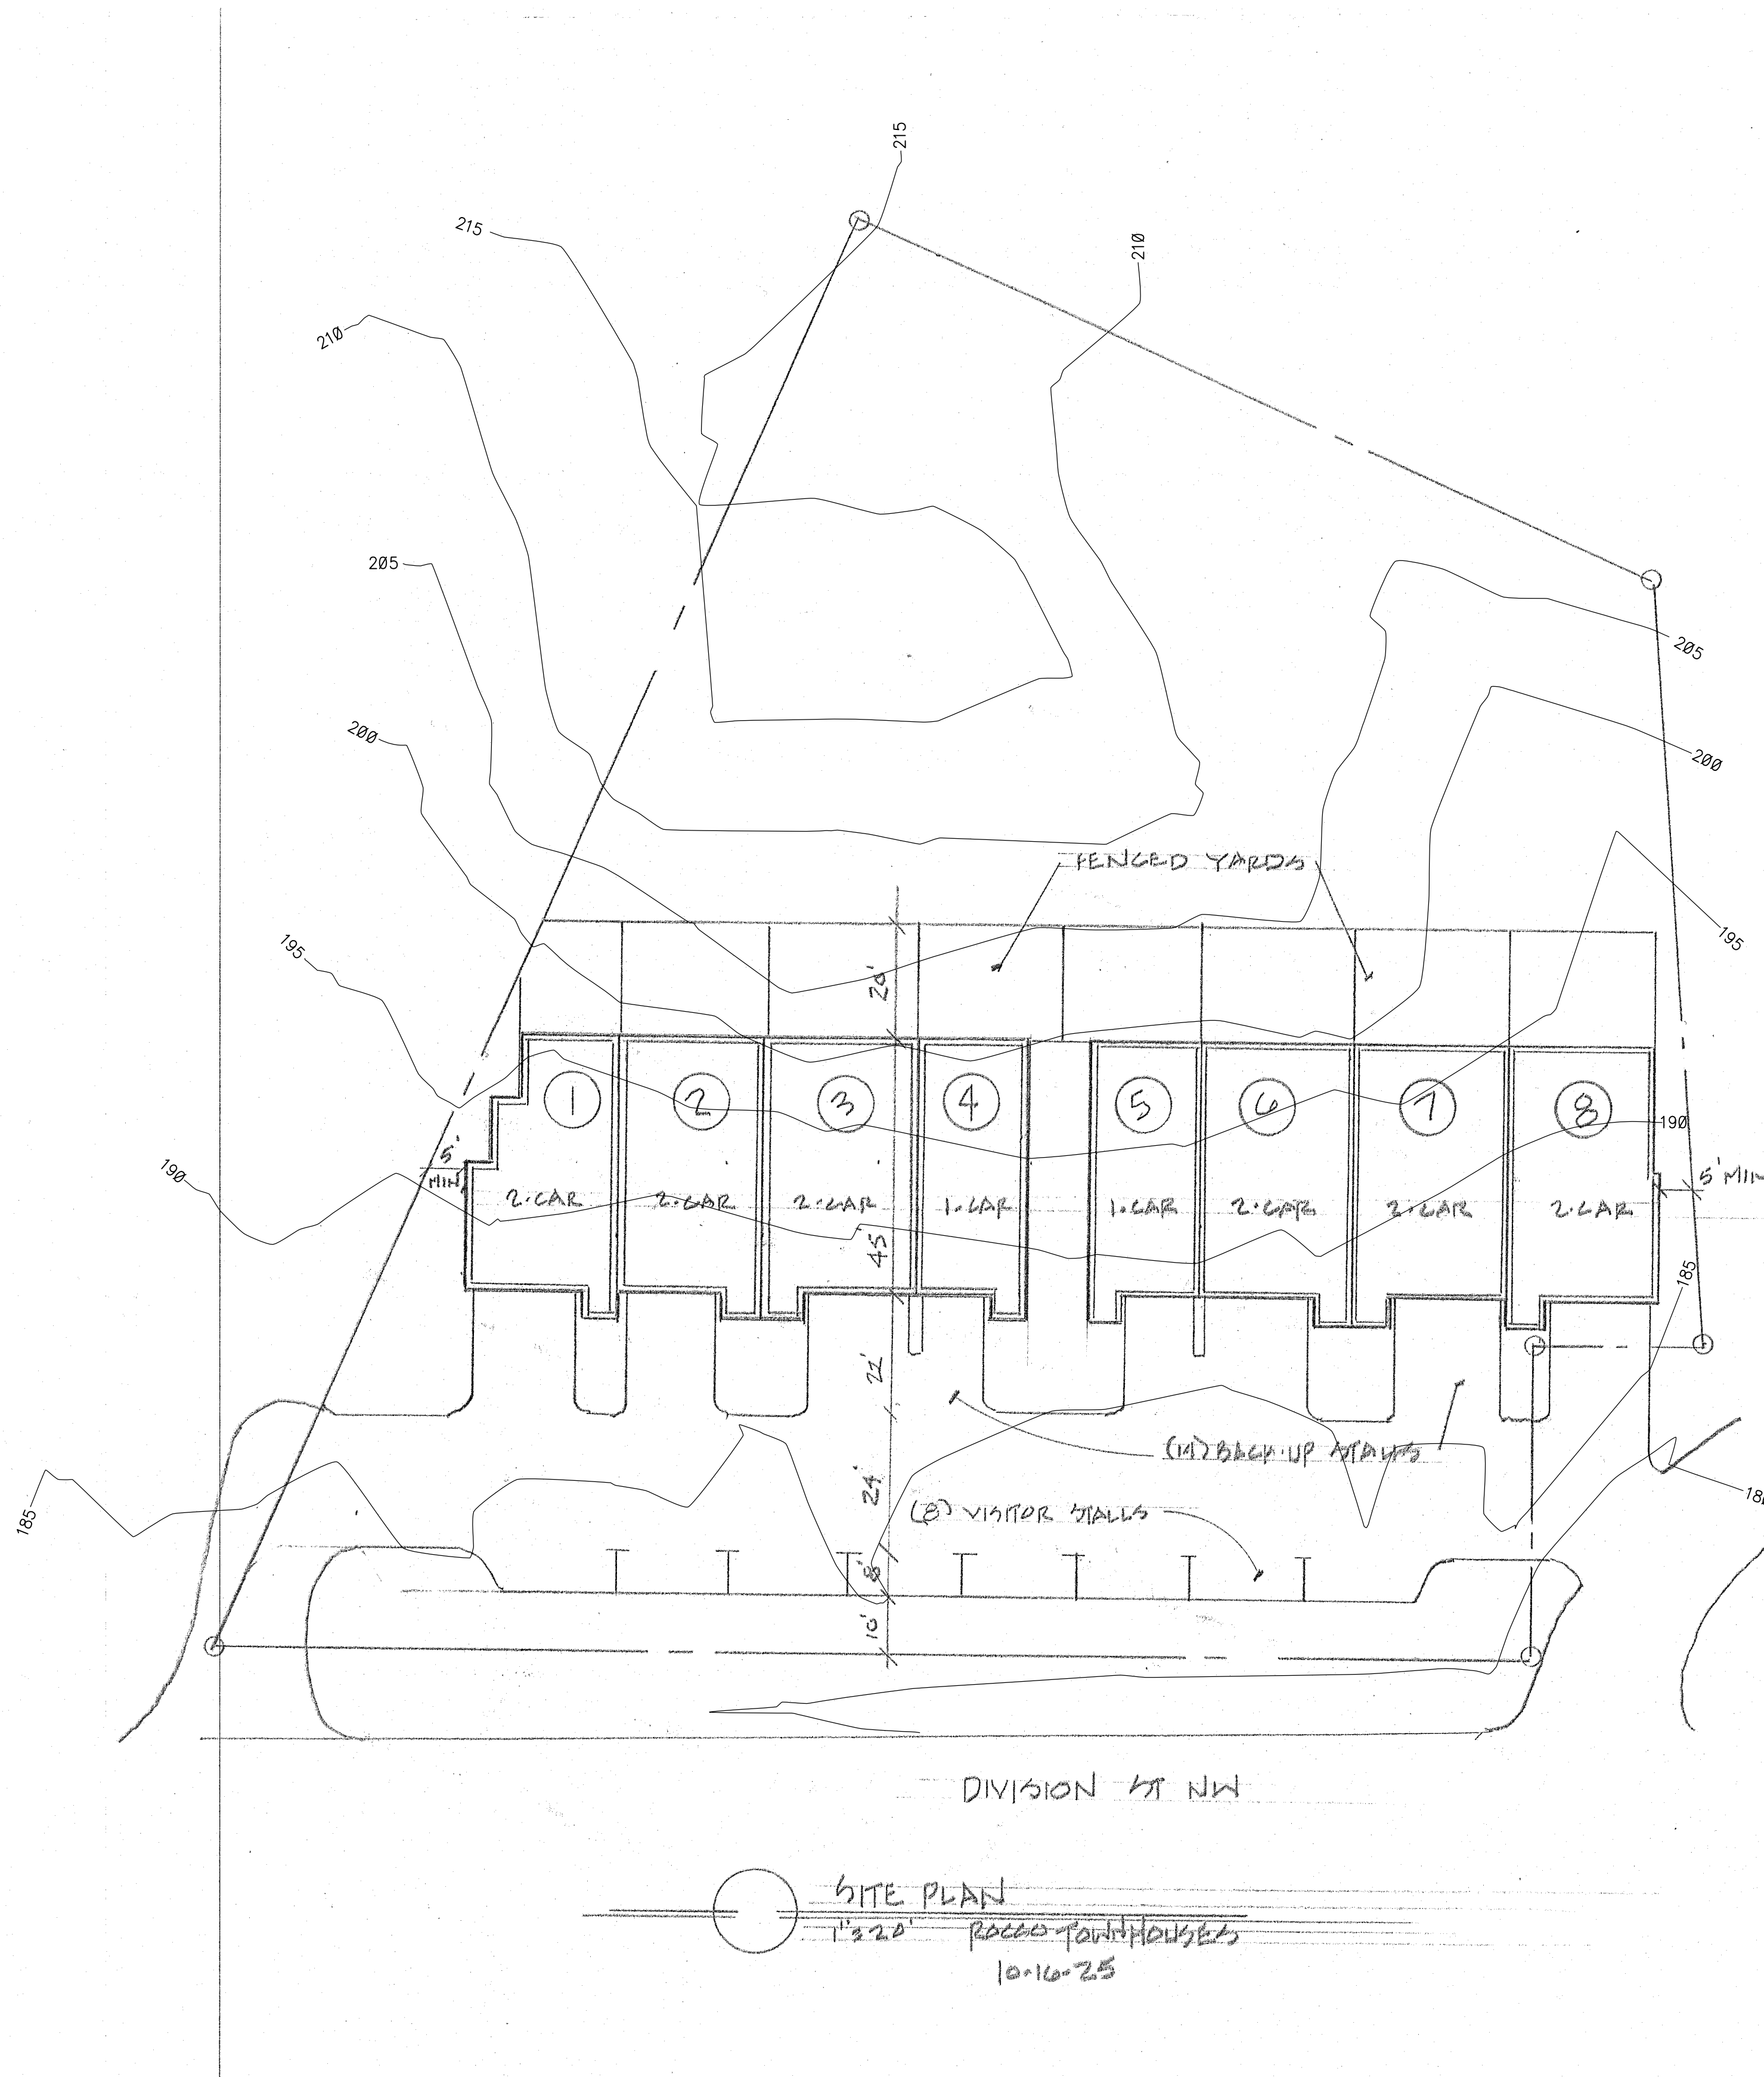
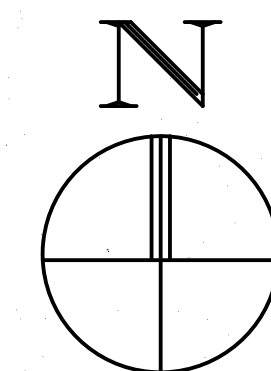


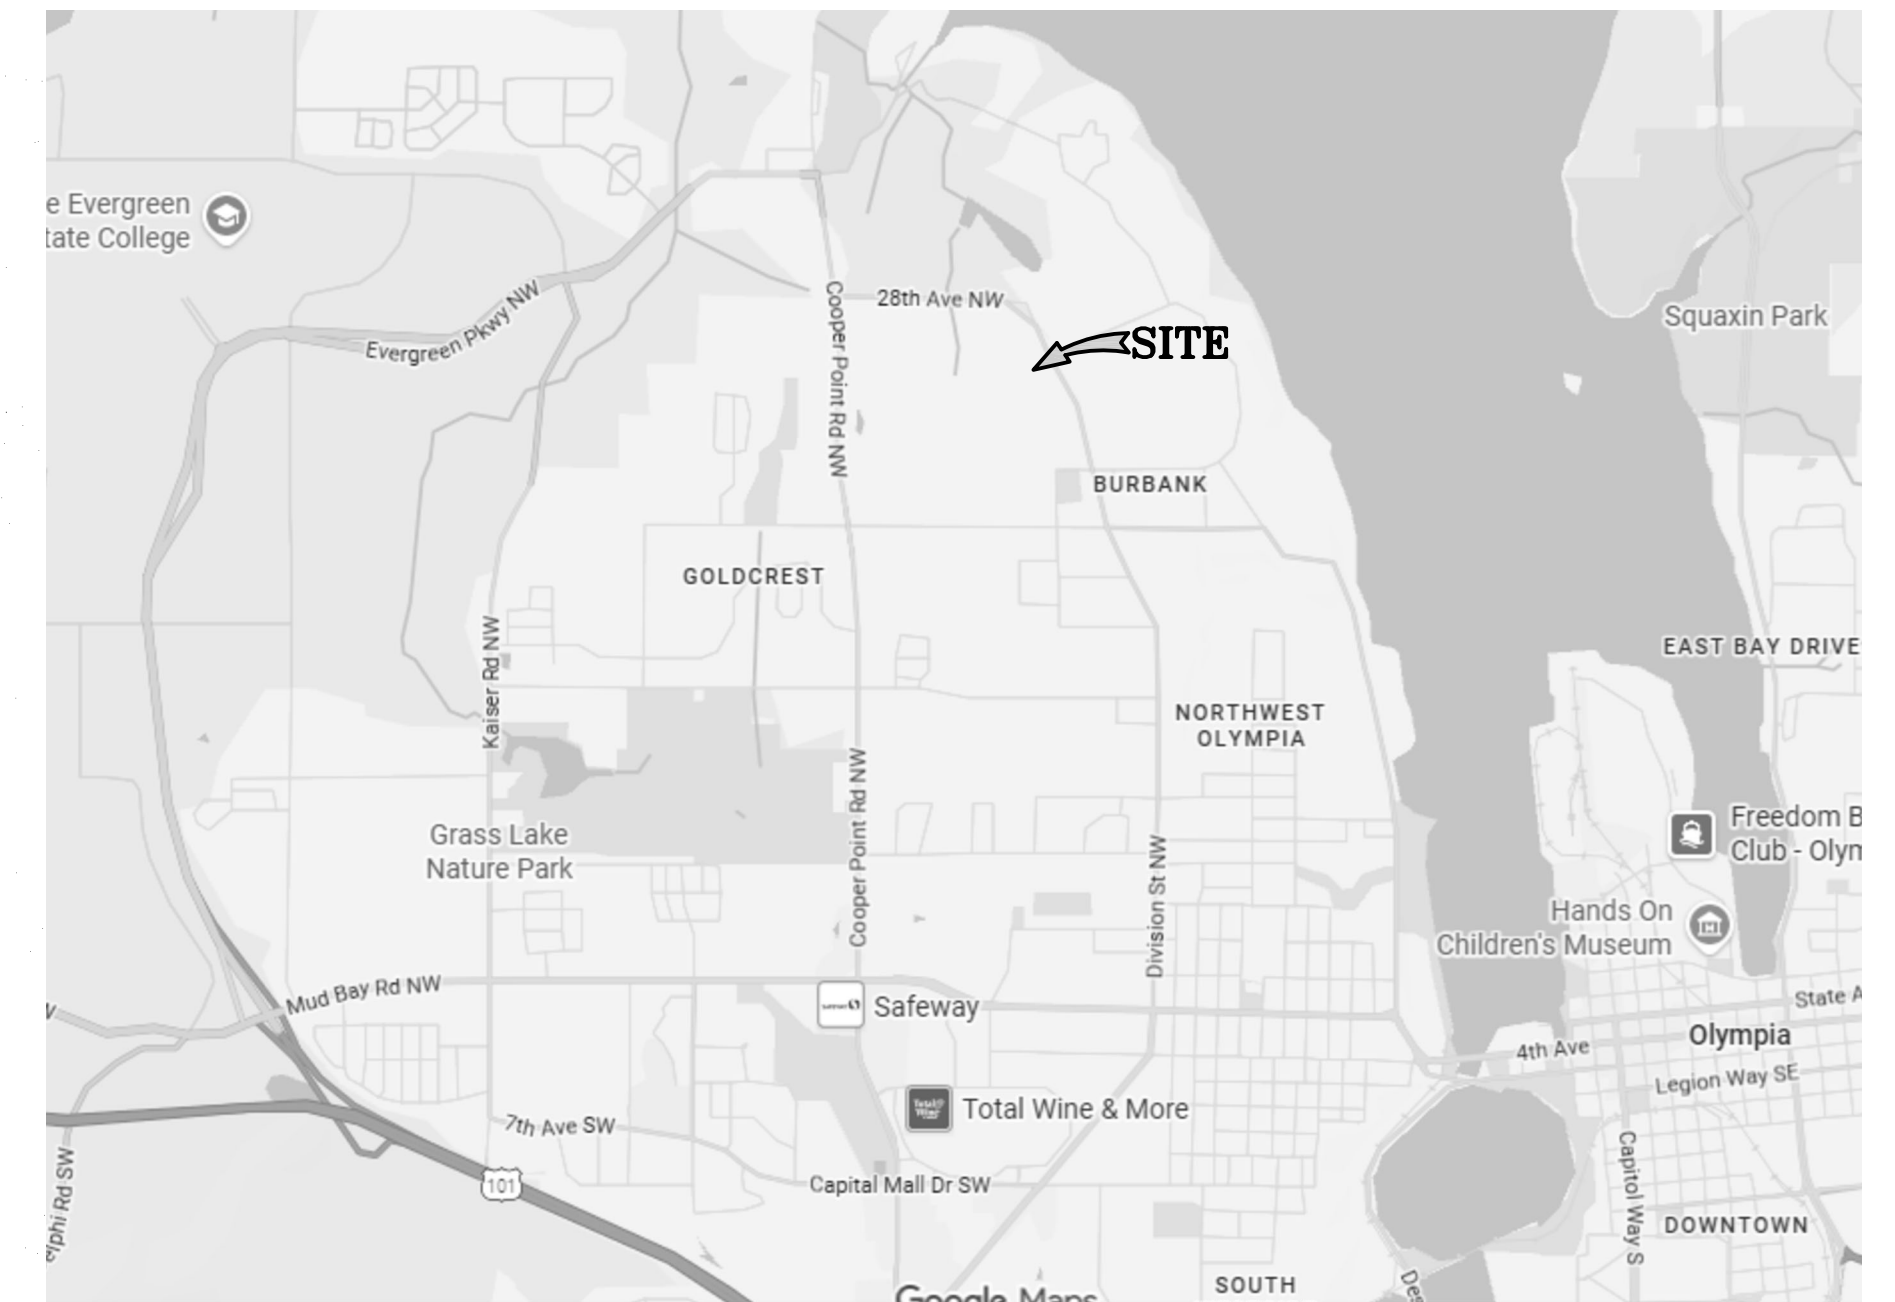

SITE PLAN
1"=20' ROCCO TOWNHOUSES
10-16-25

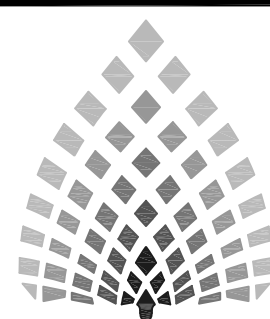


VICINITY MAP
SCALE: N; T.S.

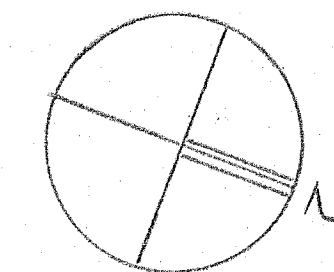

**GLENN
WELLS
ARCHITECT**

324 WEST BAY DRIVE NW
SUITE 214 C
OLYMPIA, WA 98502
(360) 239-5971
glennwellsarchitect@gmail.com

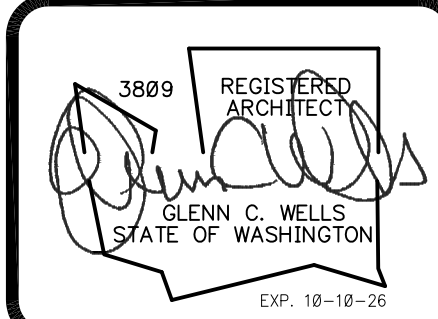

date: 11-14-25
drawn:
checked: G.C.W.

city issue: -
revisions: -

title:	sheet no.
SITE PLAN ROCCO TOWNHOUSES 2631 DIVISION ST NW OLYMPIA, WA	SP1.0