



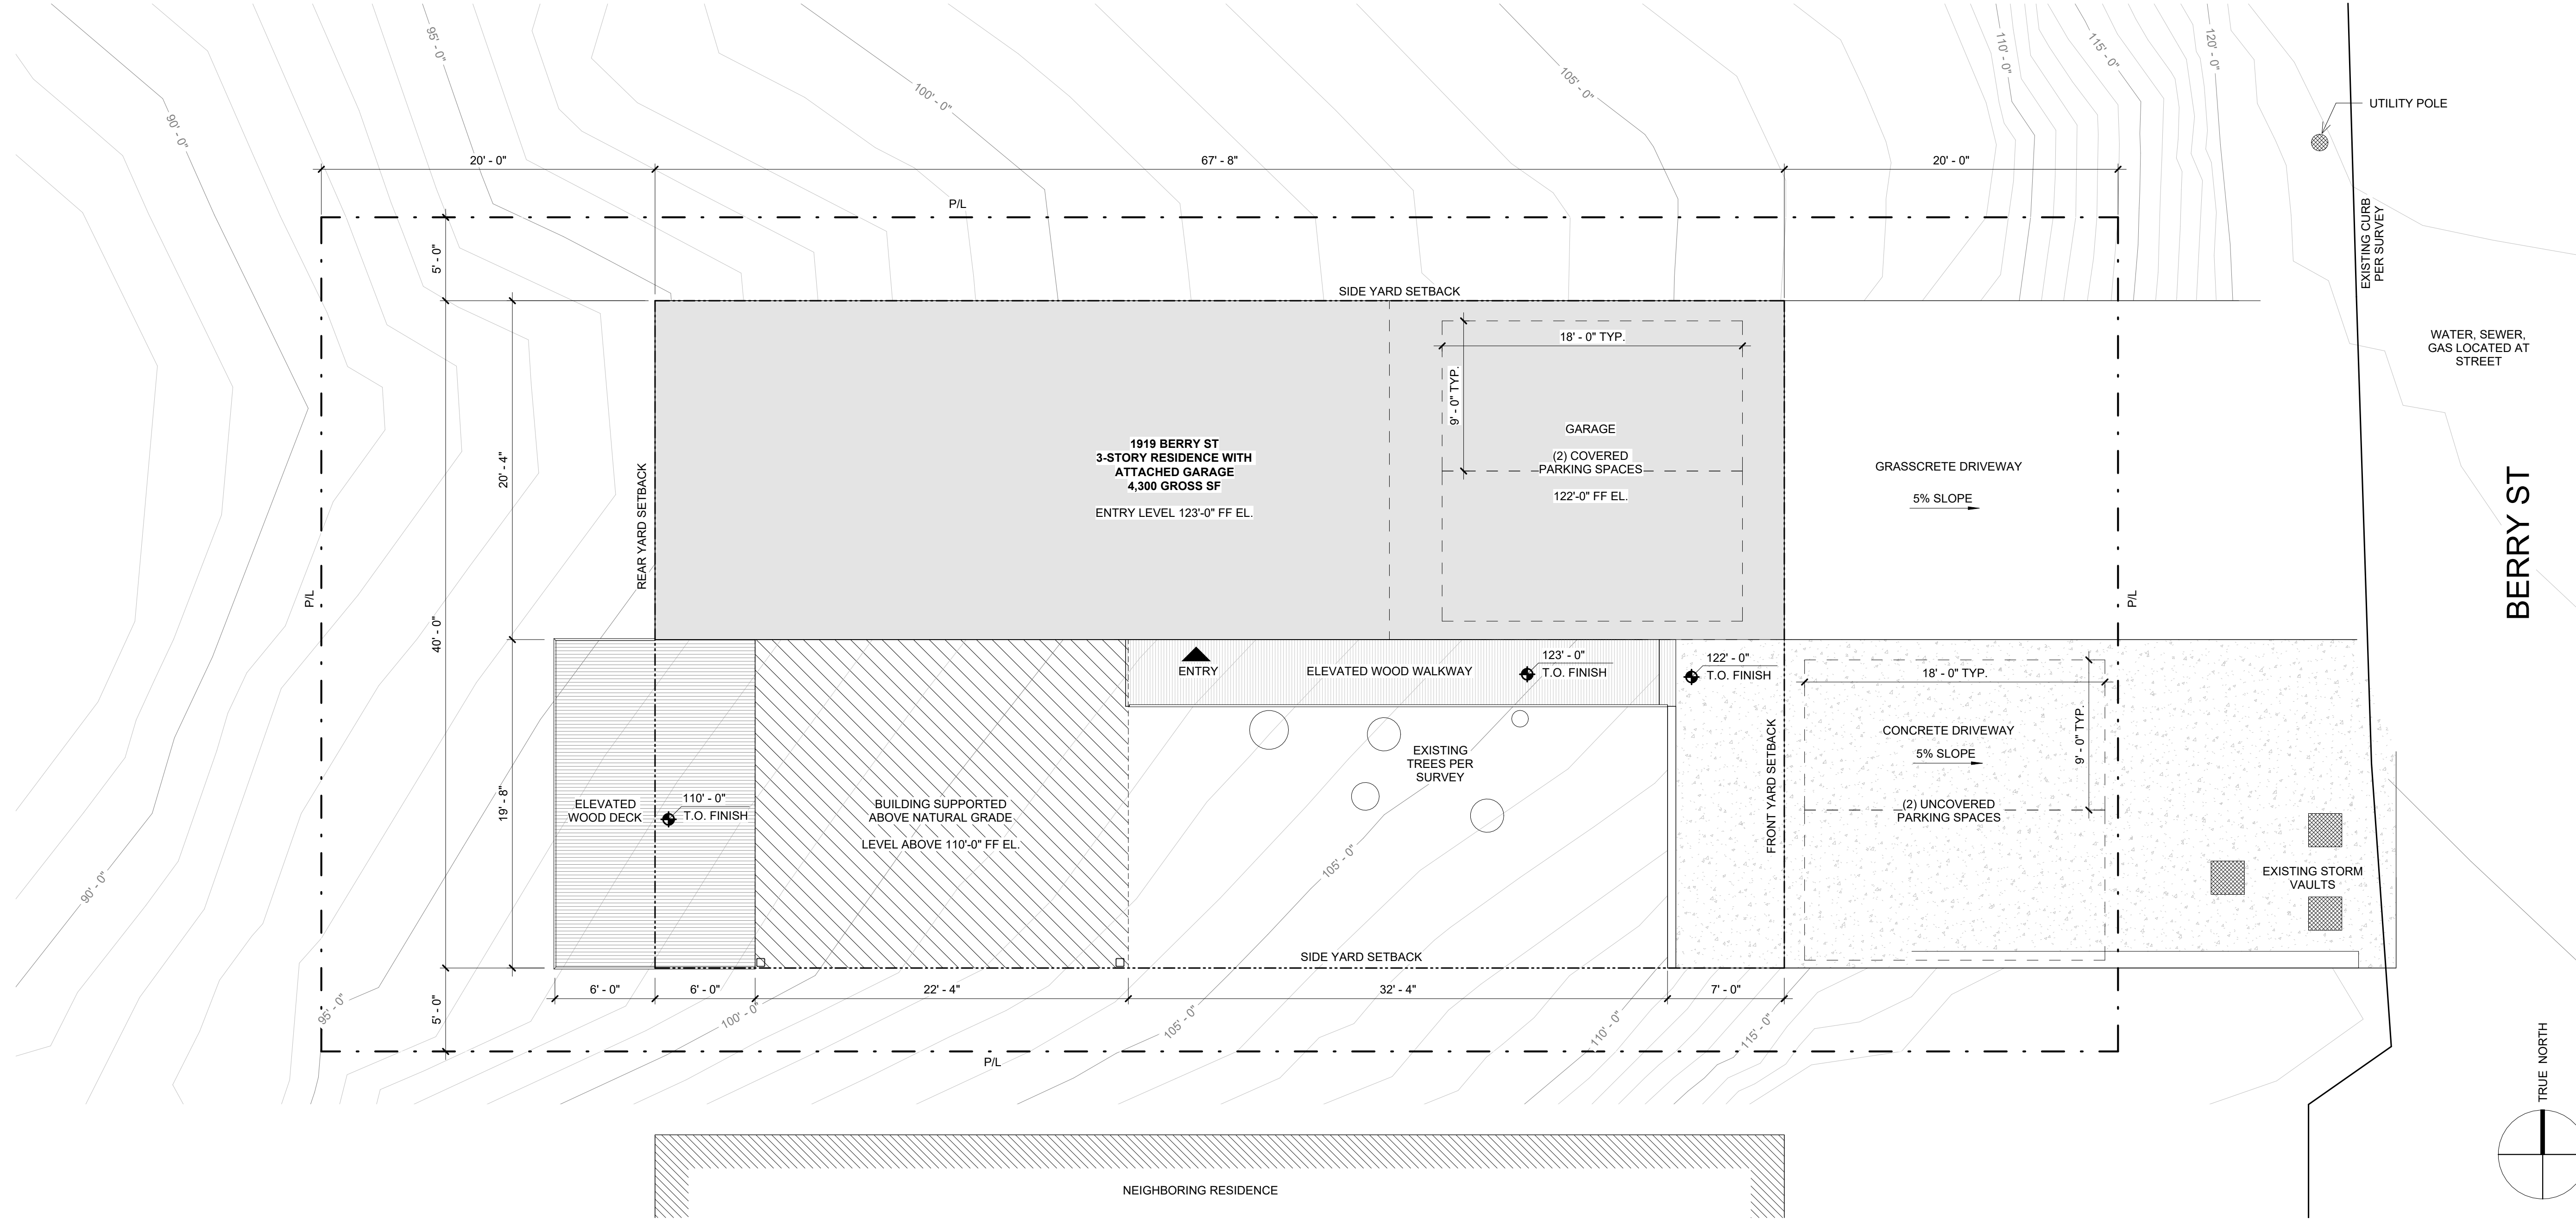

PRELIMINARY SITE PLAN

SCALE:	1
3/16" = 1'-0"	

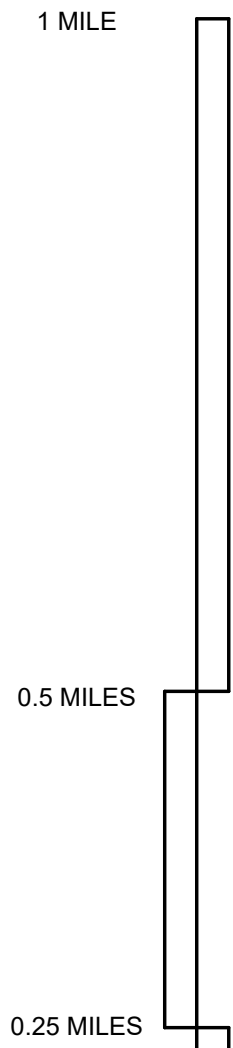

VICINITY MAP

1919 BERRY ST

ISSUES AND REVISIONS


NUMBER	DESCRIPTION	DATE
1	PRESUBMITTAL	3/20/24

ISSUES AND REVISIONS

NUMBER	DESCRIPTION	DATE
1	PRESUBMITTAL	3/20/24


BASEMENT LEVEL PLAN

A1.00

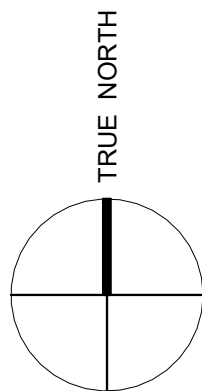

SCALE:
1/4" = 1'-0"

1

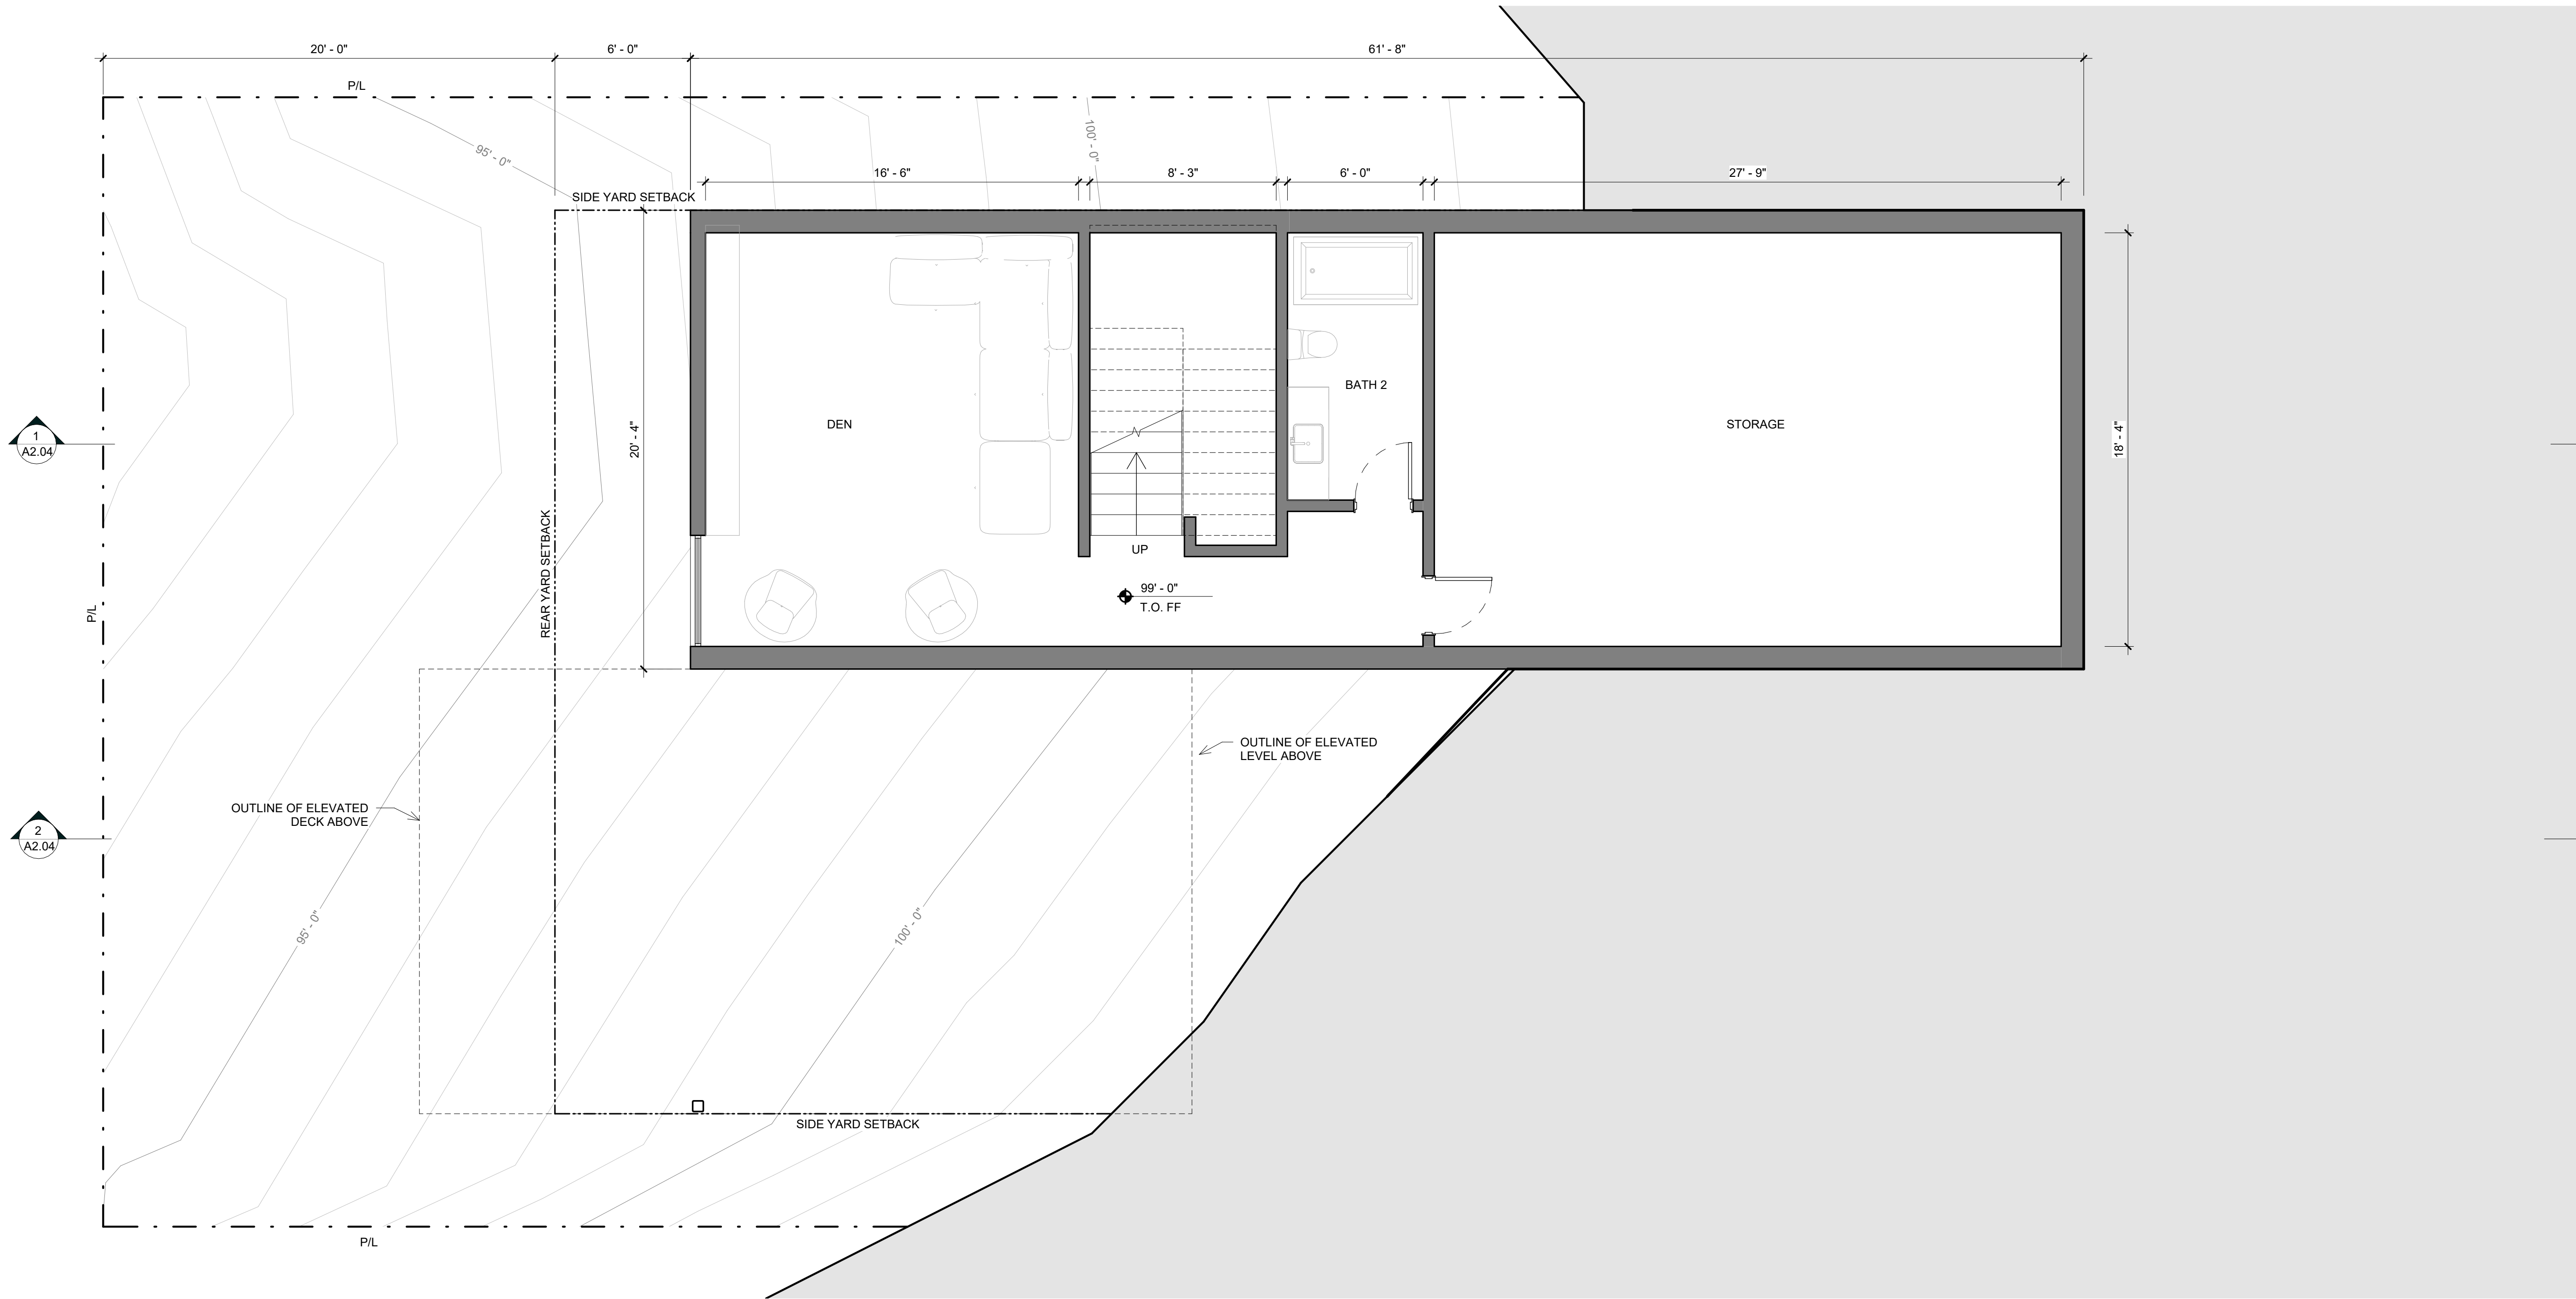



ISSUES AND REVISIONS

NUMBER	DESCRIPTION	DATE
1	PRESUBMITTAL	3/20/24

LOWER LEVEL PLAN

A1.01

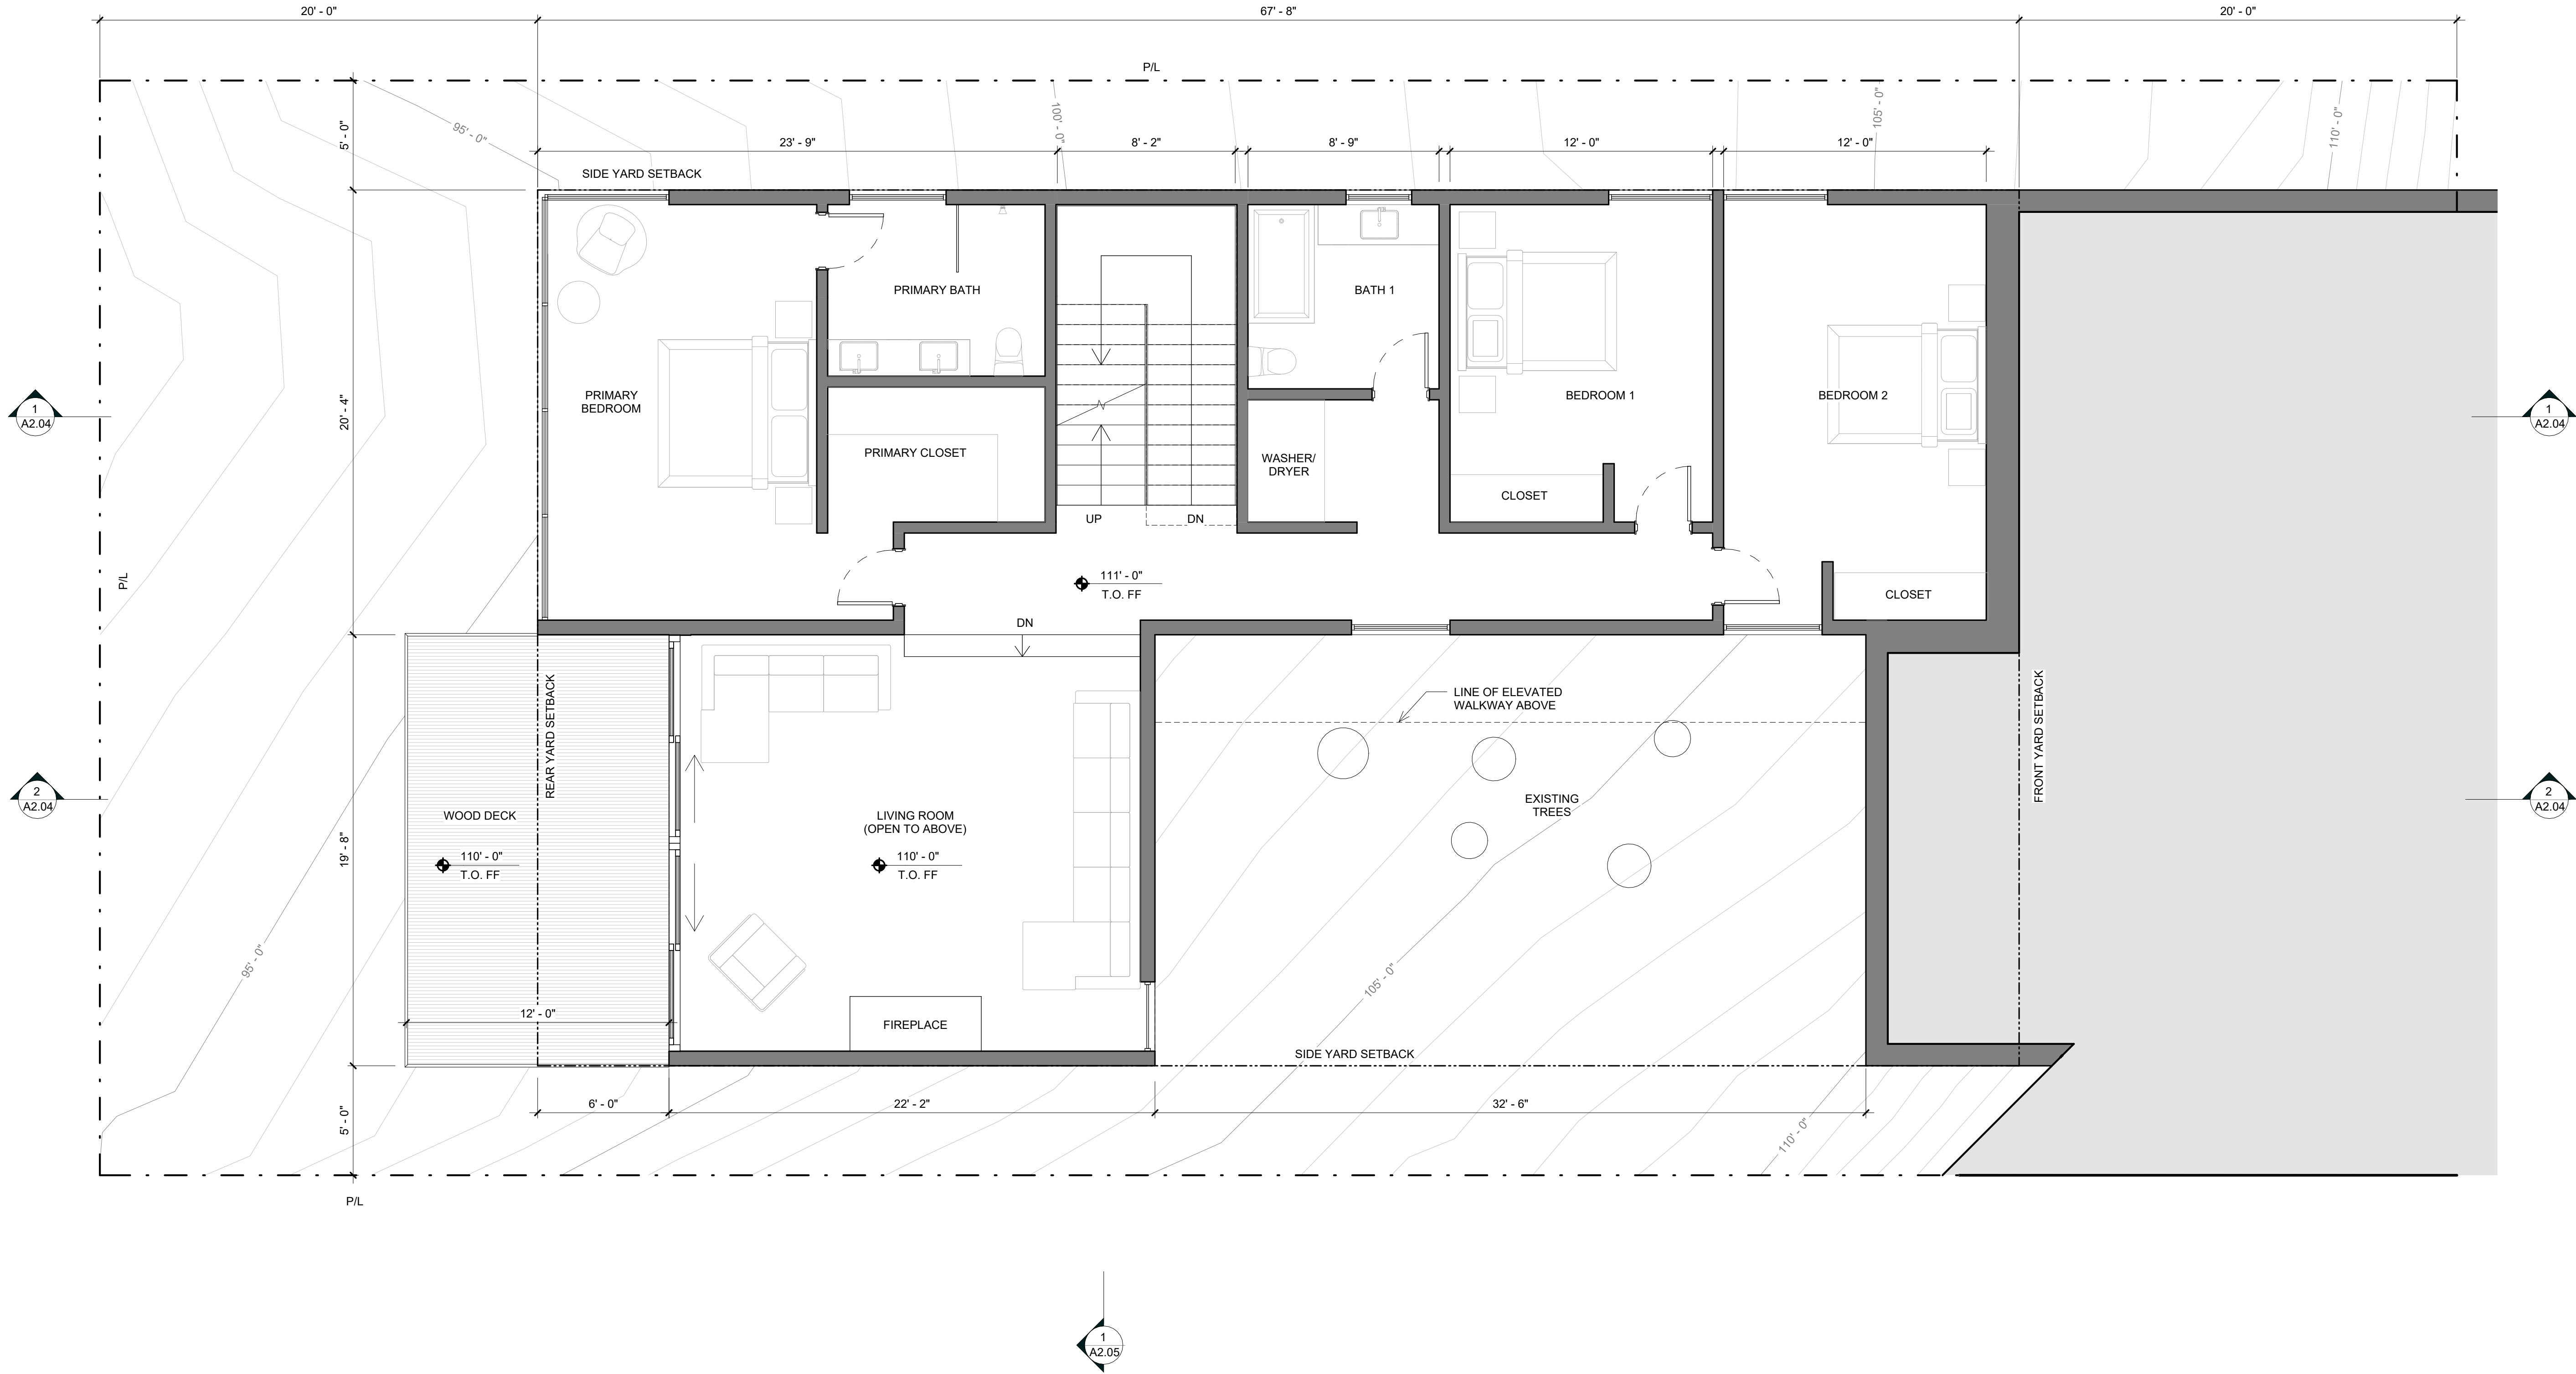

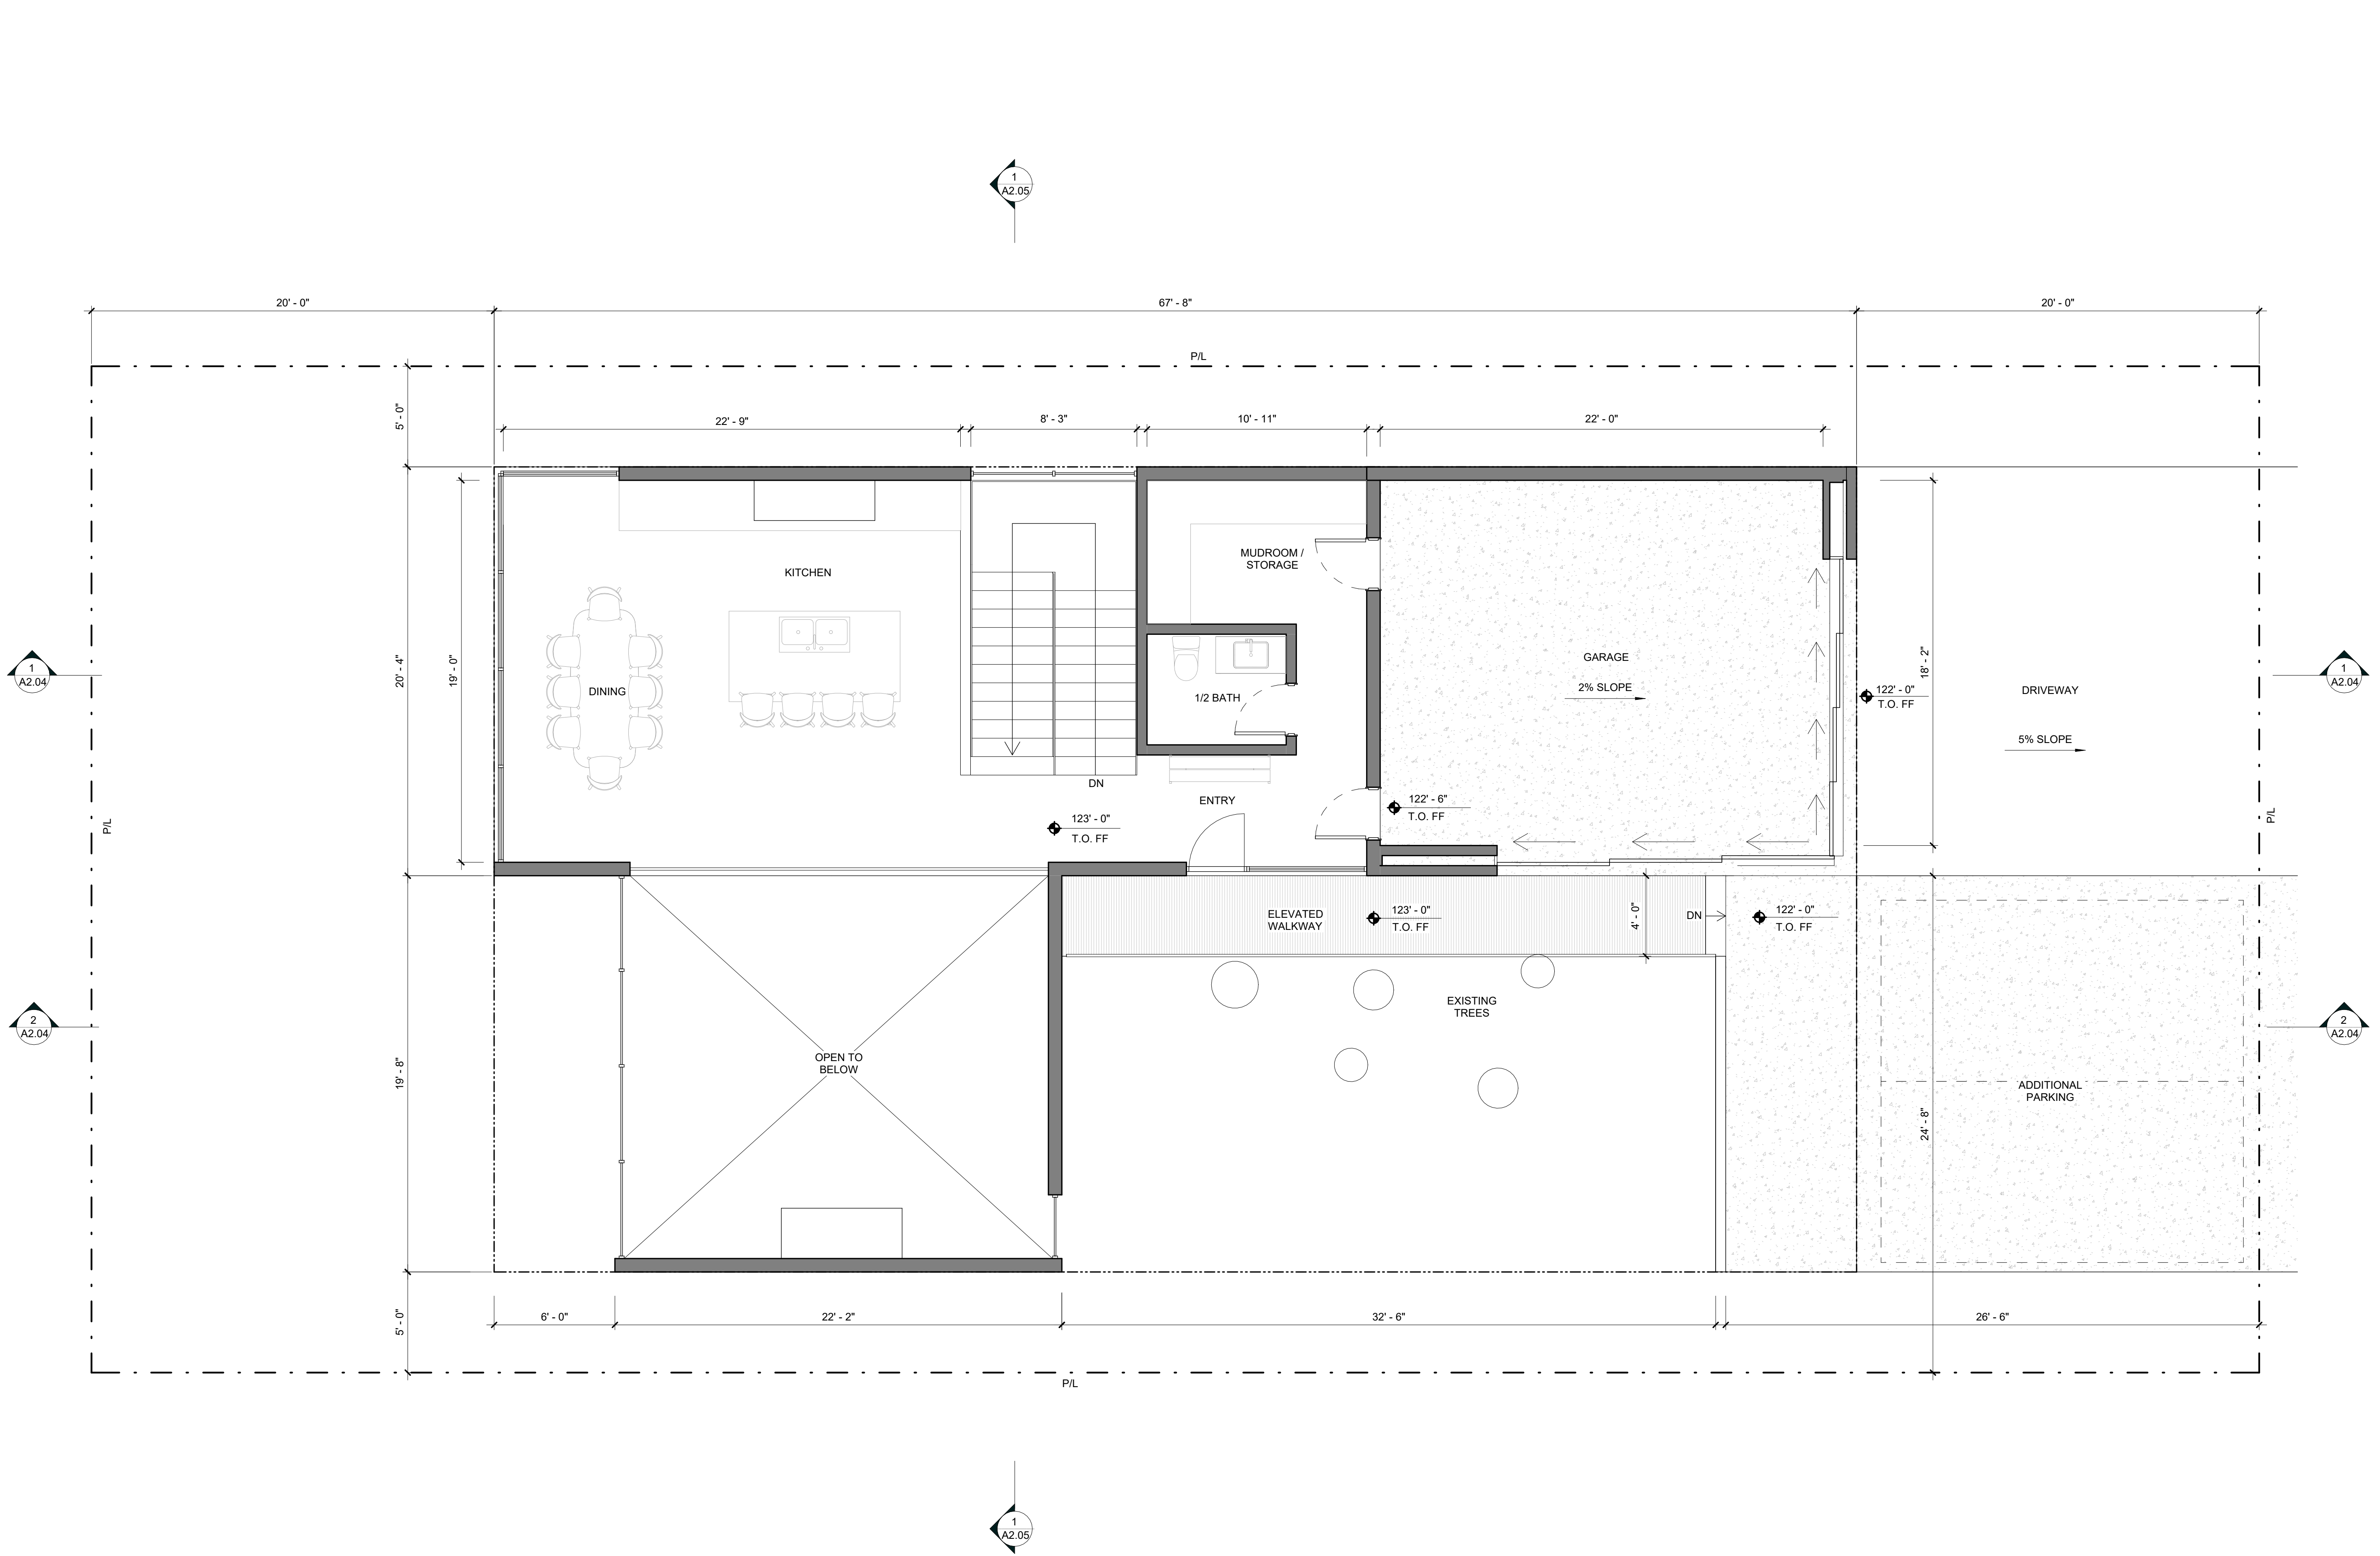

1919 BERRY ST

ISSUES AND REVISIONS

NUMBER	DESCRIPTION	DATE
1	PRESUBMITTAL	3/20/24

ENTRY LEVEL PLAN

A1.02