


M:\Olympia\22272.00 Franz Anderson Road Site Development\22272.01 Phase 1\01 Design\PLANSET\Civil\PRO_SITE_PLN.dwg, 4/19/2023 12:02 PM, LIZ BATES

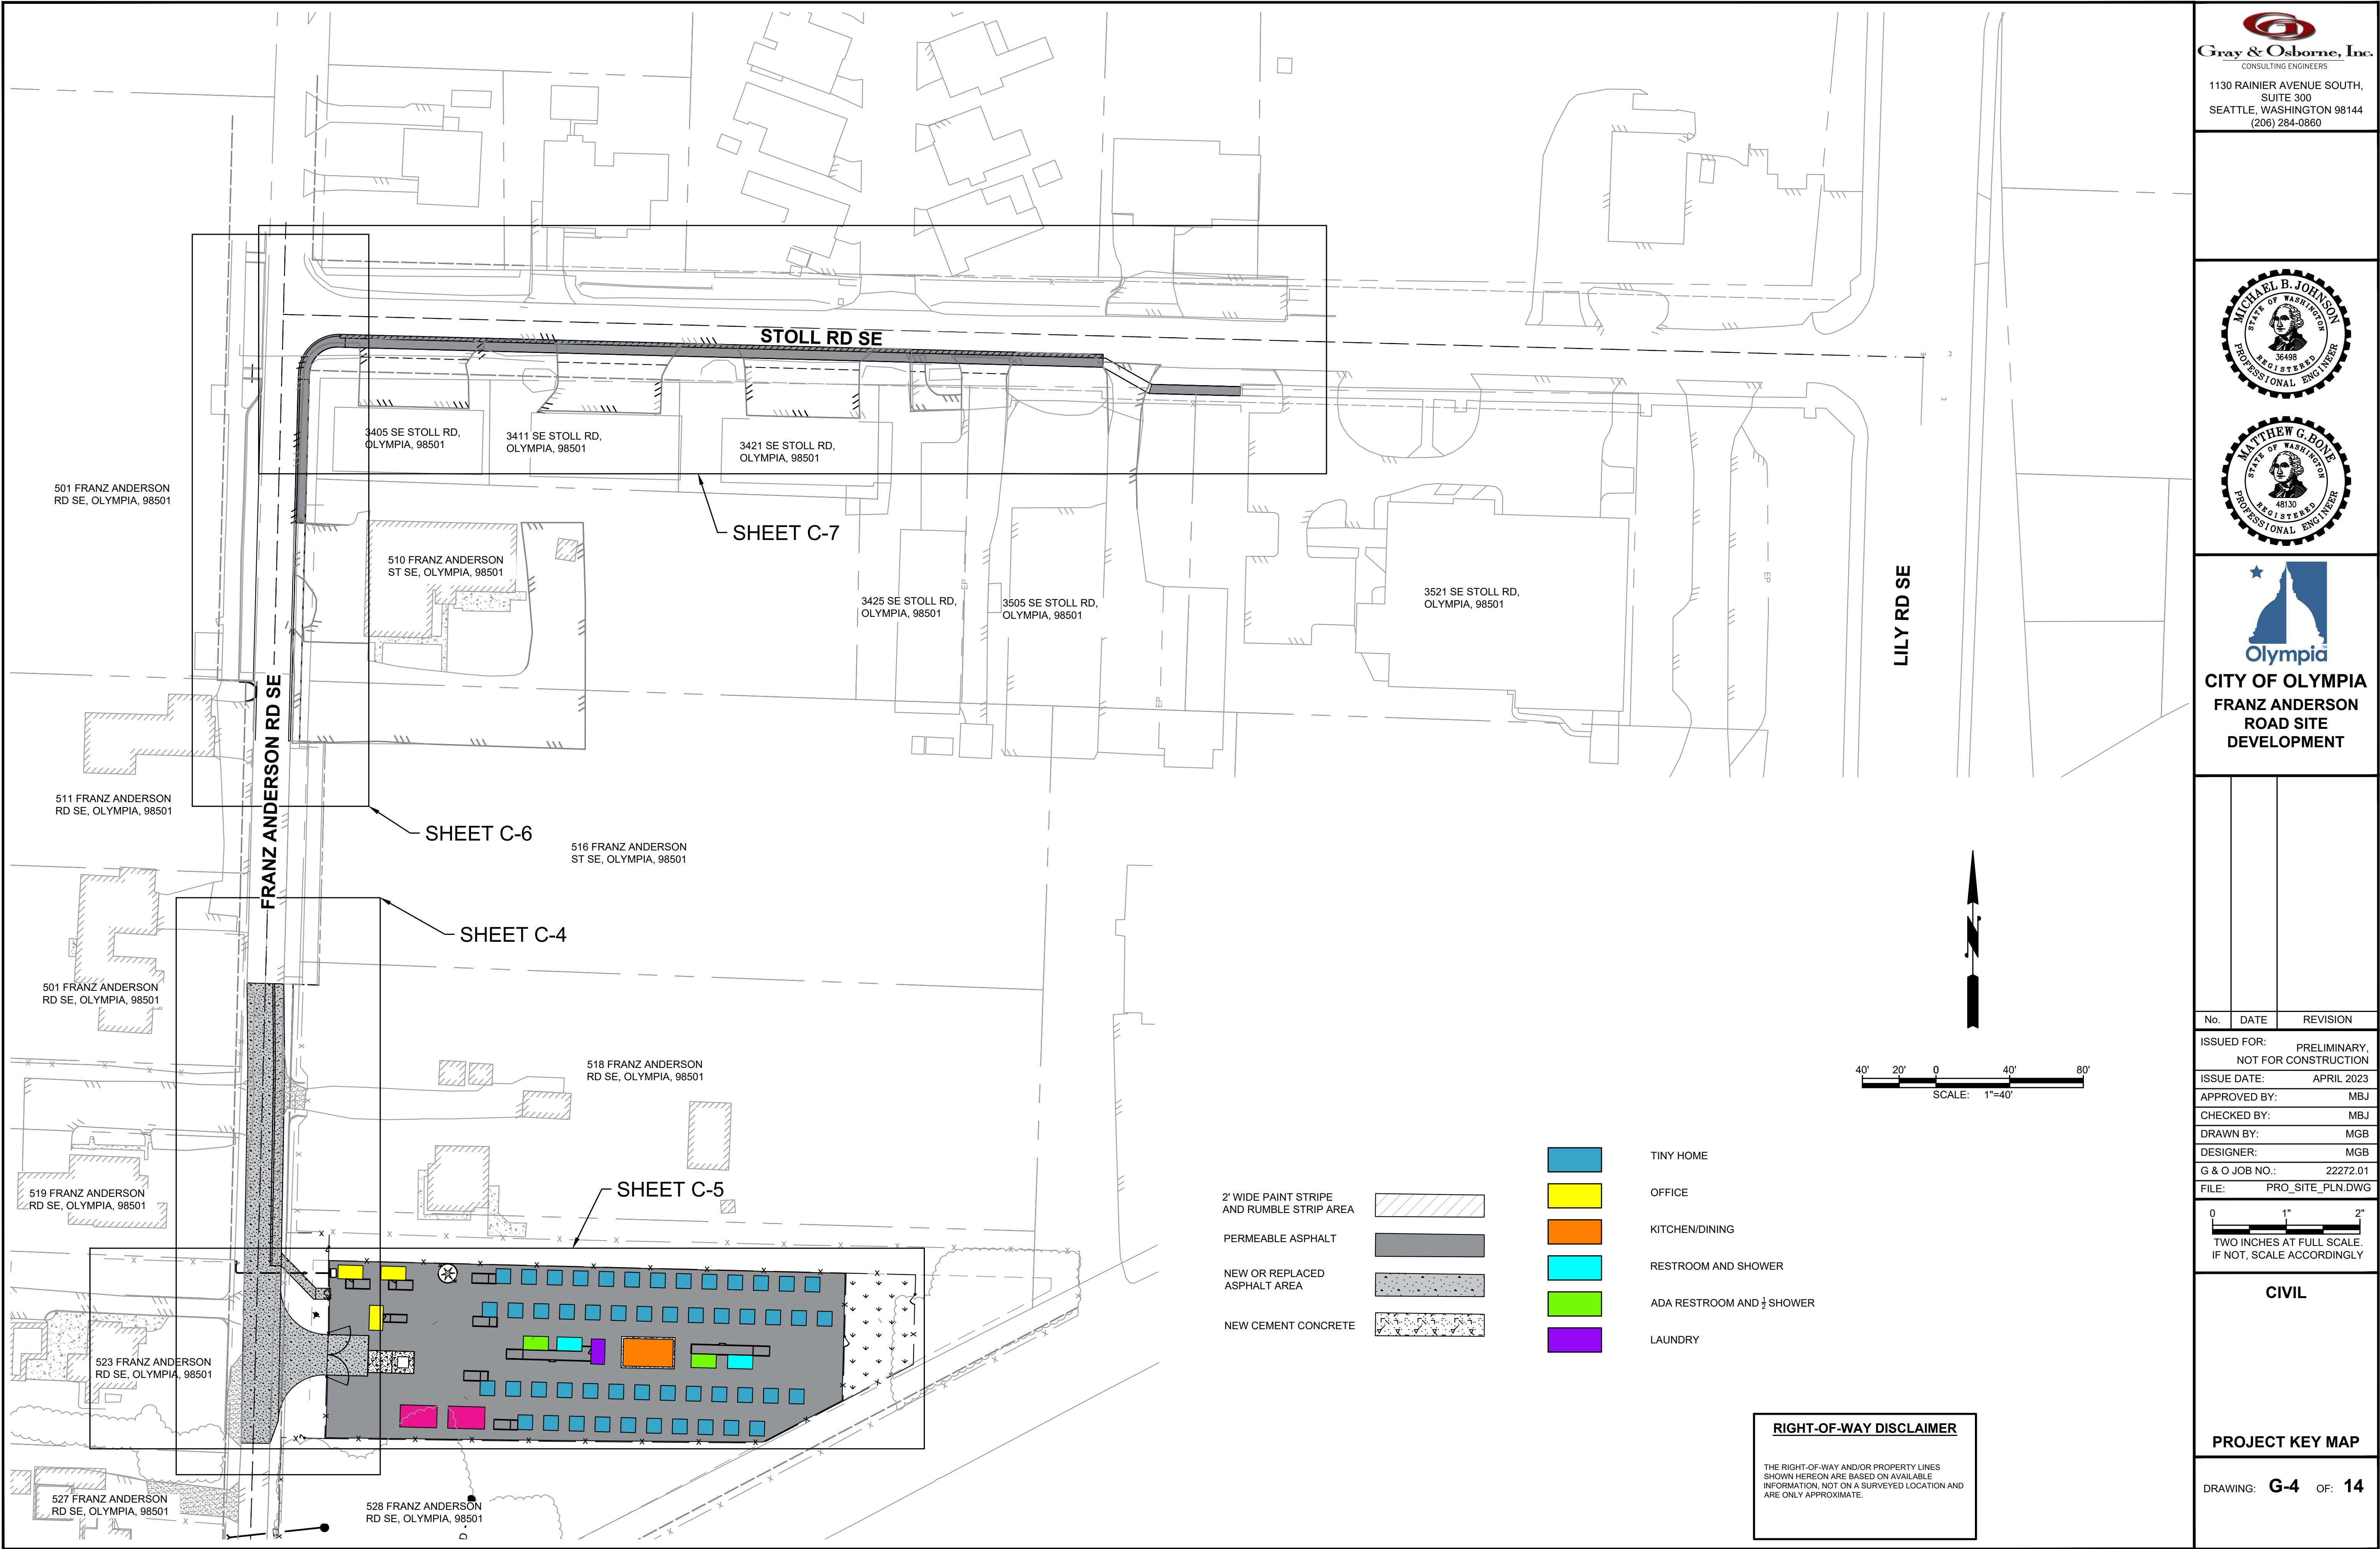

No.	DATE	REVISION
ISSUED FOR: PRELIMINARY, NOT FOR CONSTRUCTION		
ISSUE DATE: APRIL 2023		
APPROVED BY: MBJ		
CHECKED BY: MBJ		
DRAWN BY: MGB		
DESIGNER: MGB		
G & O JOB NO.: 22272.01		
FILE: PRO_SITE_PLN.DWG		
0 1" 2" TWO INCHES AT FULL SCALE. IF NOT, SCALE ACCORDINGLY		
CIVIL		
PROJECT KEY MAP		
DRAWING: G-4 OF: 14		

IF NOT, SCALE ACCORDINGLY

PROPOSED SITE PLAN

DRAWING: **C-2** OF: **14**

