

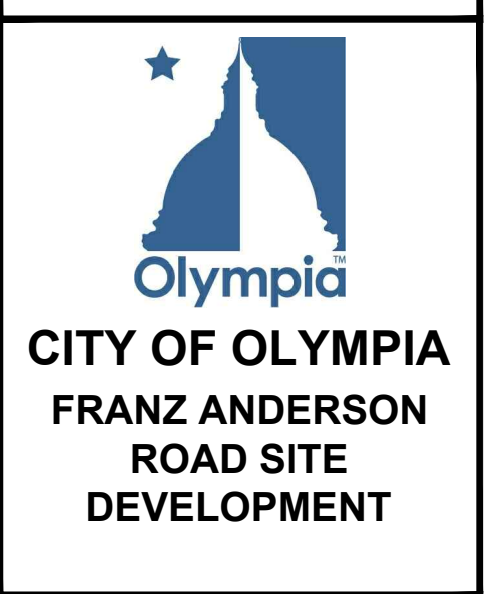
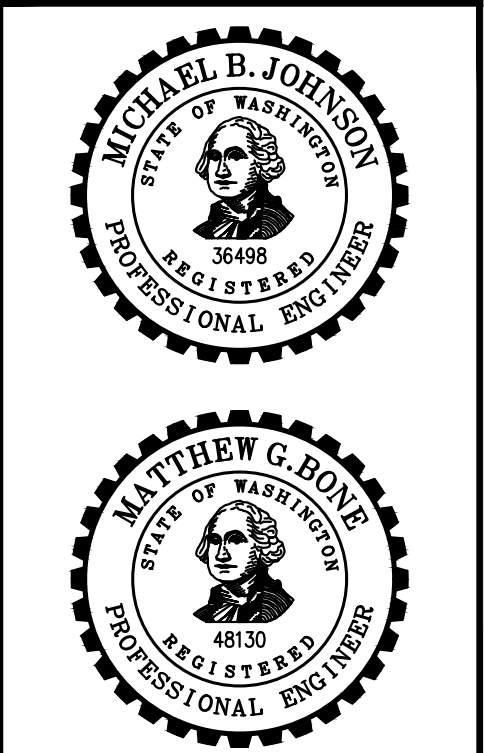


M:\Olympia\22272.00 Franz Anderson Road Site Development\22272.01 Phase 1\01 Design\PLANSET\Civil\PRO\_SITE\_PLN.dwg, 4/19/2023 12:02 PM, LIZ BATES

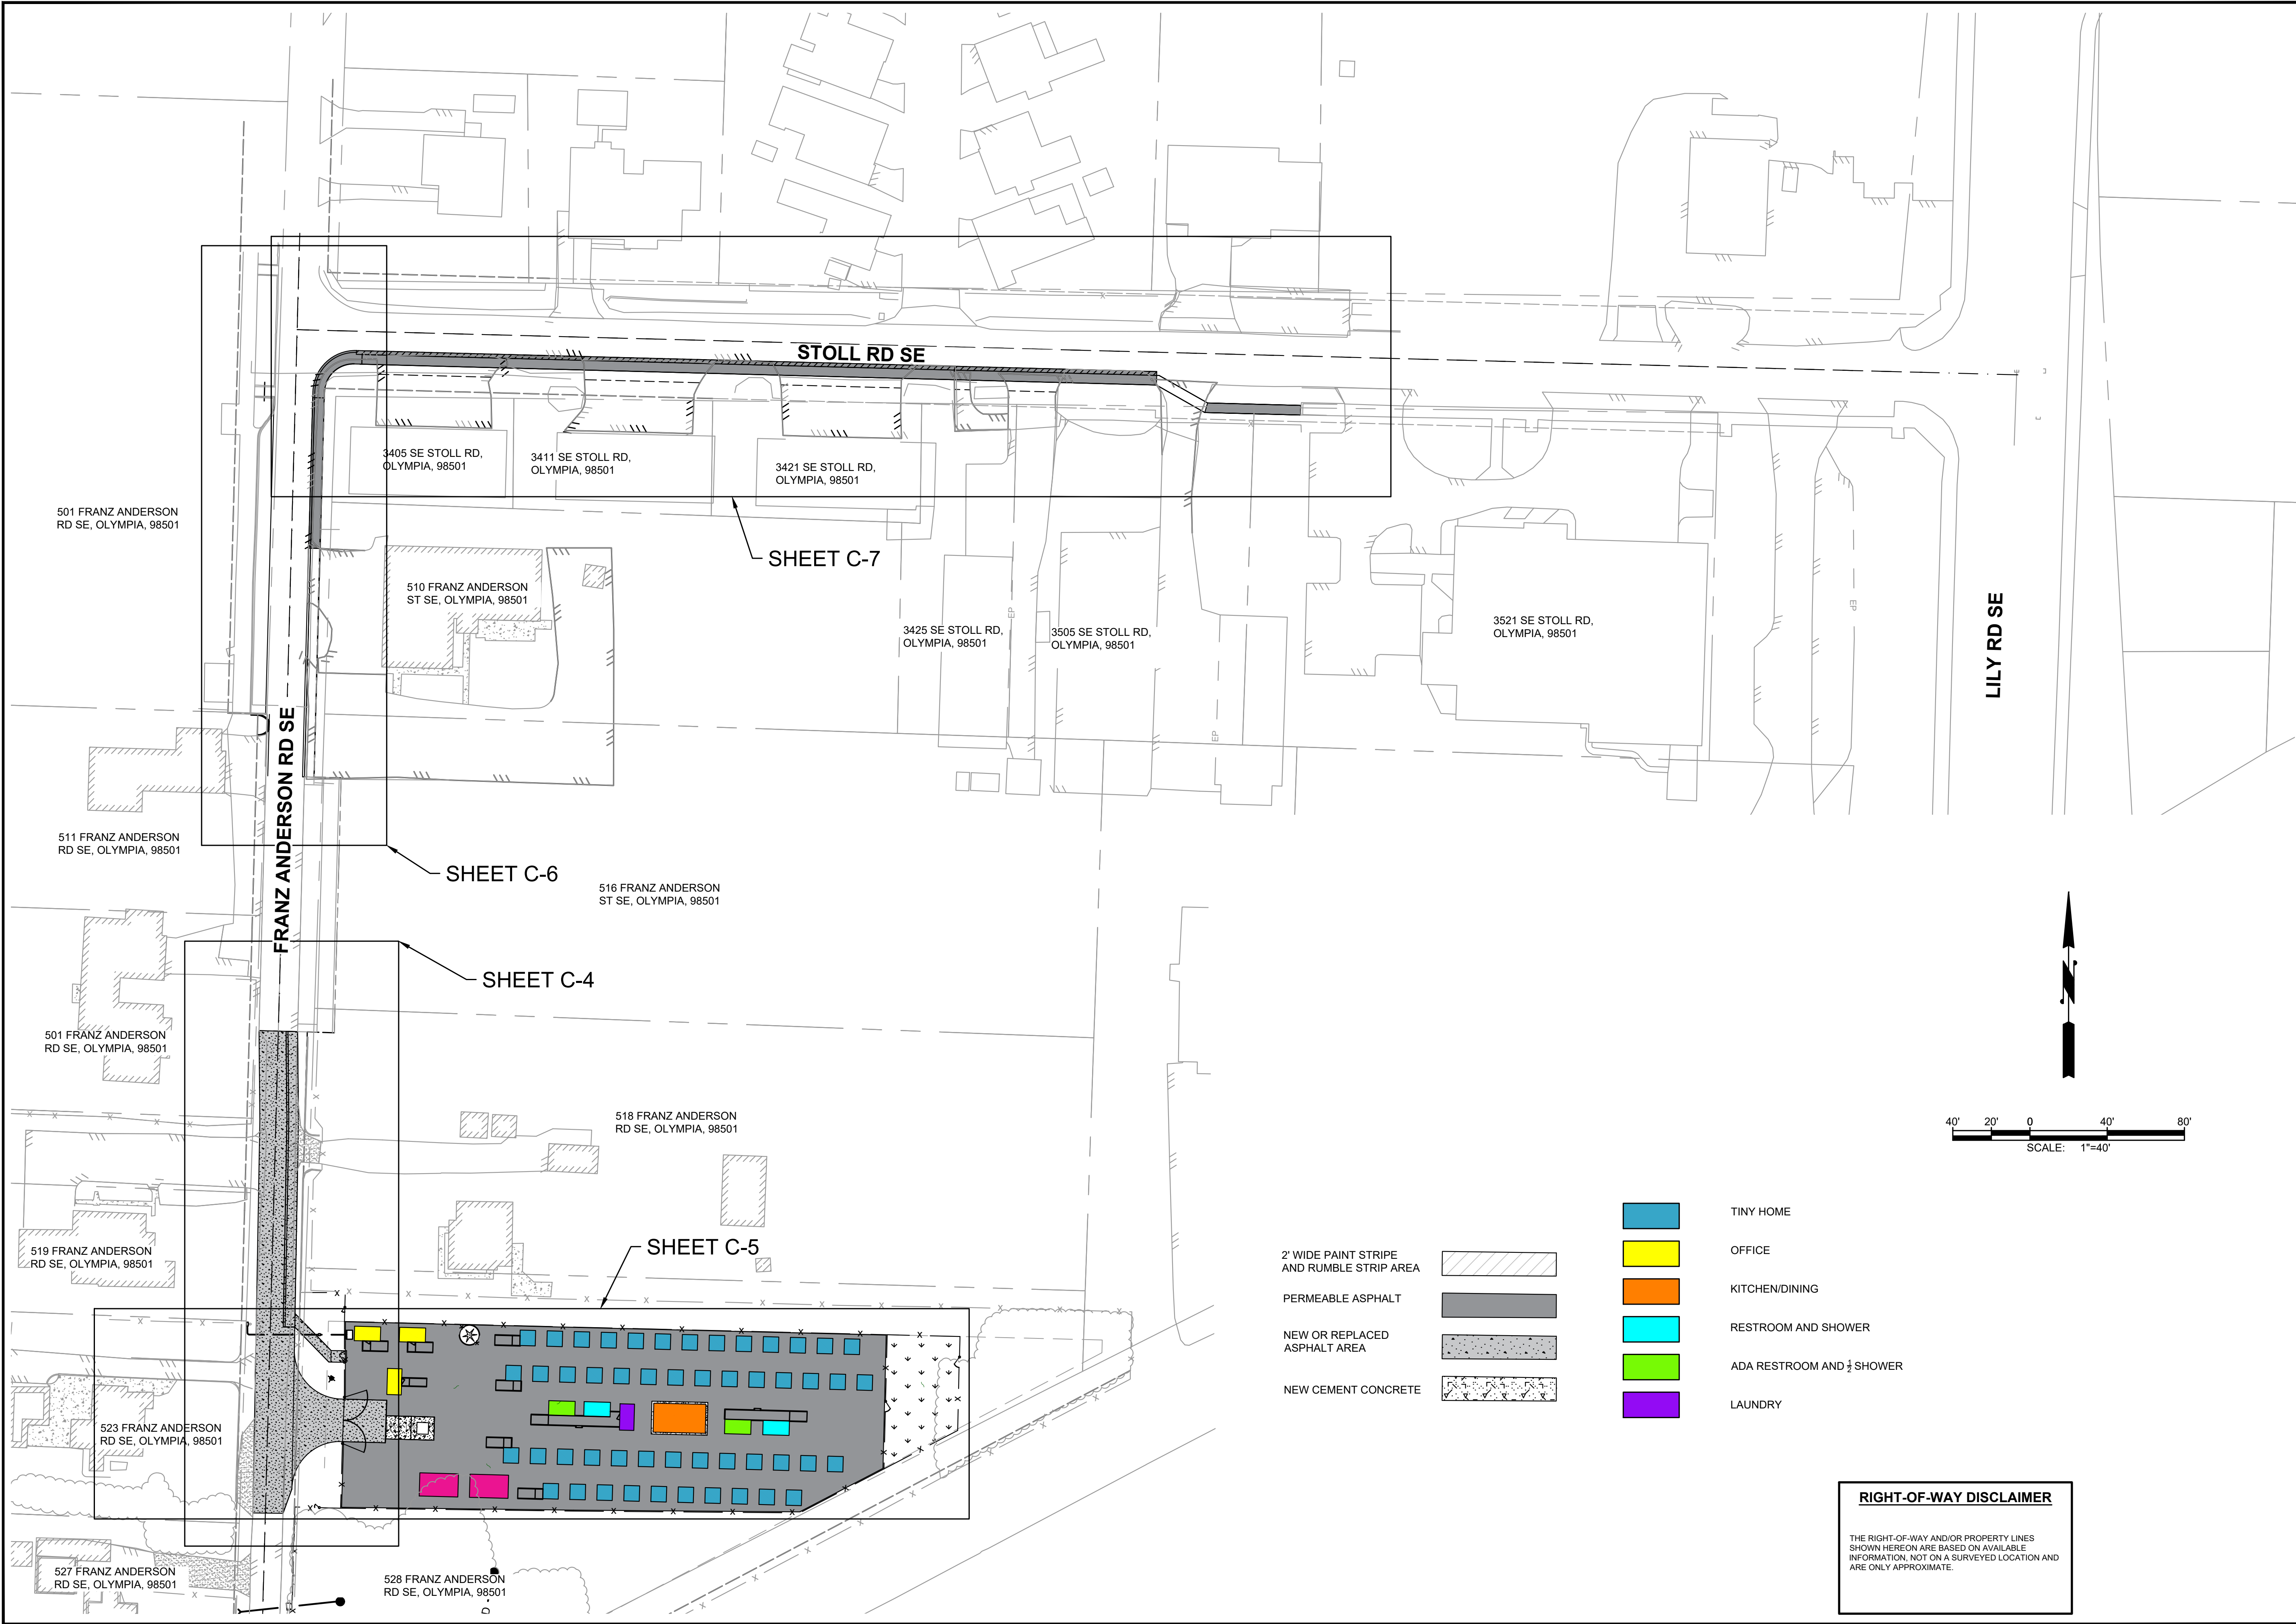


| No. | DATE | REVISION |
|-----|------|----------|
|     |      |          |

|                |                                   |
|----------------|-----------------------------------|
| ISSUED FOR:    | PRELIMINARY, NOT FOR CONSTRUCTION |
| ISSUE DATE:    | APRIL 2023                        |
| APPROVED BY:   | MBJ                               |
| CHECKED BY:    | MBJ                               |
| DRAWN BY:      | MGB                               |
| DESIGNER:      | MGB                               |
| G & O JOB NO.: | 22272.01                          |
| FILE:          | PRO_SITE_PLN.DWG                  |

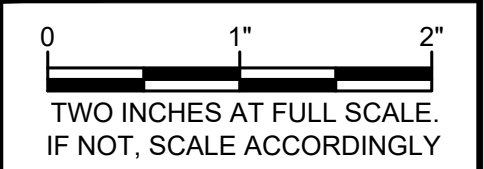

|                                   |
|-----------------------------------|
| <b>CIVIL</b>                      |
| <b>PROJECT KEY MAP</b>            |
| DRAWING: <b>G-4</b> OF: <b>14</b> |

M:\Olympia\22272.00 Franz Anderson Road Site Development\22272.01 Phase 1\01 Design\PLANSET\CH\PRO\_SITE\_PLN.dwg, 4/19/2023 12:02 PM, LZ BATES

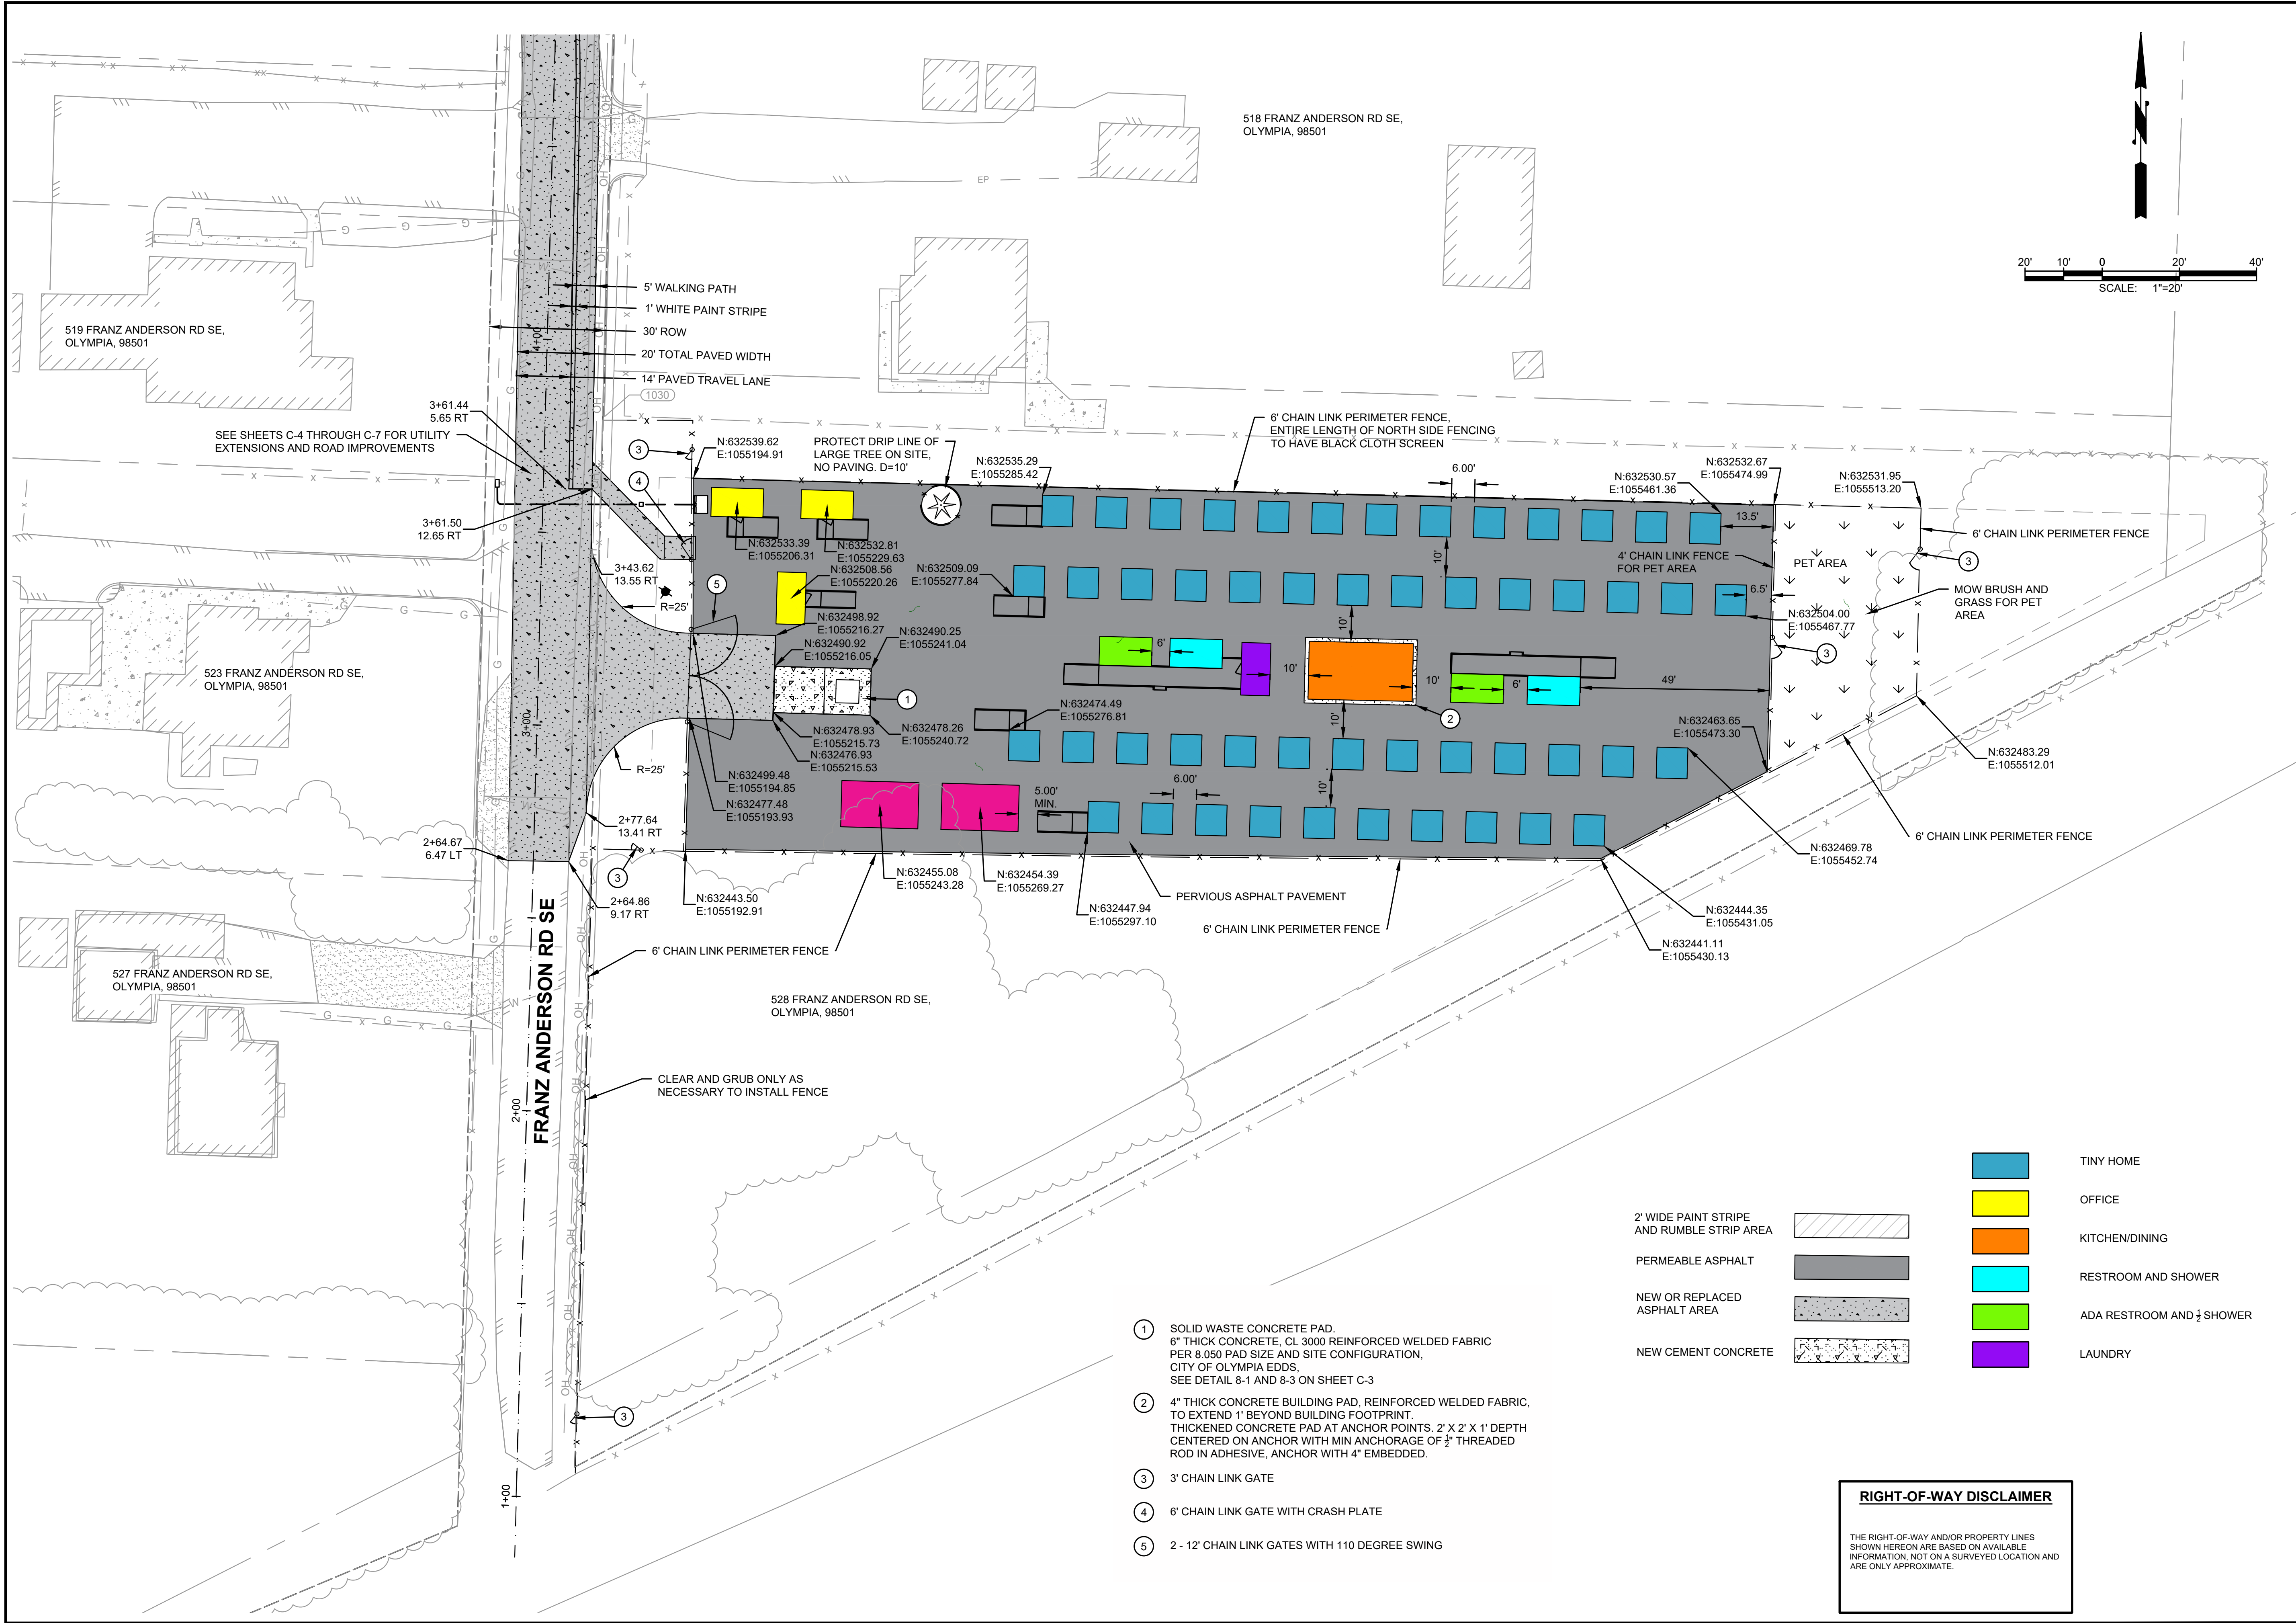

Gray & Osborne, Inc.  
CONSULTING ENGINEERS  
1130 RAINIER AVENUE SOUTH,  
SUITE 300  
SEATTLE, WASHINGTON 98144  
(206) 284-0860

MICHAEL B. JOHNSON  
STATE OF WASHINGTON  
REGISTERED PROFESSIONAL ENGINEER  
36498

MATTHEW G. JONES  
STATE OF WASHINGTON  
REGISTERED PROFESSIONAL ENGINEER  
48130

Olympia  
CITY OF OLYMPIA  
FRANZ ANDERSON  
ROAD SITE  
DEVELOPMENT

| No.                                           | DATE | REVISION |
|-----------------------------------------------|------|----------|
| ISSUED FOR: PRELIMINARY, NOT FOR CONSTRUCTION |      |          |
| ISSUE DATE: APRIL 2023                        |      |          |
| APPROVED BY: MBJ                              |      |          |
| CHECKED BY: MBJ                               |      |          |
| DRAWN BY: MGB                                 |      |          |
| DESIGNER: MGB                                 |      |          |
| G & O JOB NO.: 22272.01                       |      |          |
| FILE: PRO_SITE_PLN.DWG                        |      |          |

0 1" 2"  
TWO INCHES AT FULL SCALE.  
IF NOT, SCALE ACCORDINGLY

CIVIL

PROPOSED SITE PLAN

DRAWING: C-2 OF: 14