

○ Keynotes

EXIST CLASSROOMS:	19
NEW CLASSROOMS:	8
TOTAL CLASSROOMS:	27
STUDENTS PER CR:	25
TOTAL STUDENTS:	675
REQUIRED STALLS:	56
EXISTING STALLS:	65

NEW CLASSROOMS:	8
REQUIRED SPACES:	24
EXISTING SPACES:	56

NEW CLASSROOMS: 8
REQUIRED SPACES: 8
NEW PROVIDED: 8
(SPACES PROVIDED IN EA.
CLASSROOM, SEE
DETAIL SHEET)

General Notes:


Legend

p 360 943 6774 f 360 352 7005
www.msgsarch.com

msgs architects
510 capital way south
olympia, washington 98501
p 360 943 6774 f 360 352 7003
www.msgsearch.com

**ROOSEVELT ELEMENTARY SCHOOL
NEW CLASSROOM BUILDING**

OLYMPIA SCHOOL DISTRICT
1417 SAN FRANCISCO AVE NE, OLYMPIA, WA. 98506

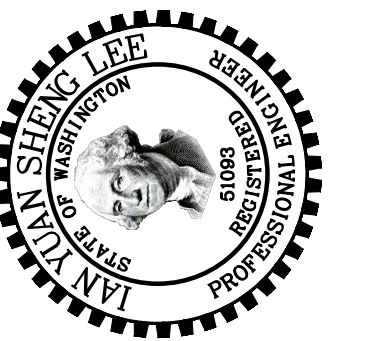

PERMITS
October 28, 2016

Closing Date

RIGHTS RESERVED THESE DRAWINGS ARE
PROPERTY OF MSGS ARCHITECTS AND
NOT TO BE USED OR REPRODUCED IN
MANNER, WITHOUT PRIOR WRITTEN
MISSION.


Sheet Title

COVER SHEET SITE PLAN LEGEND INDEX



Sheet No.

CE.01

MSGs Project No.
16-111

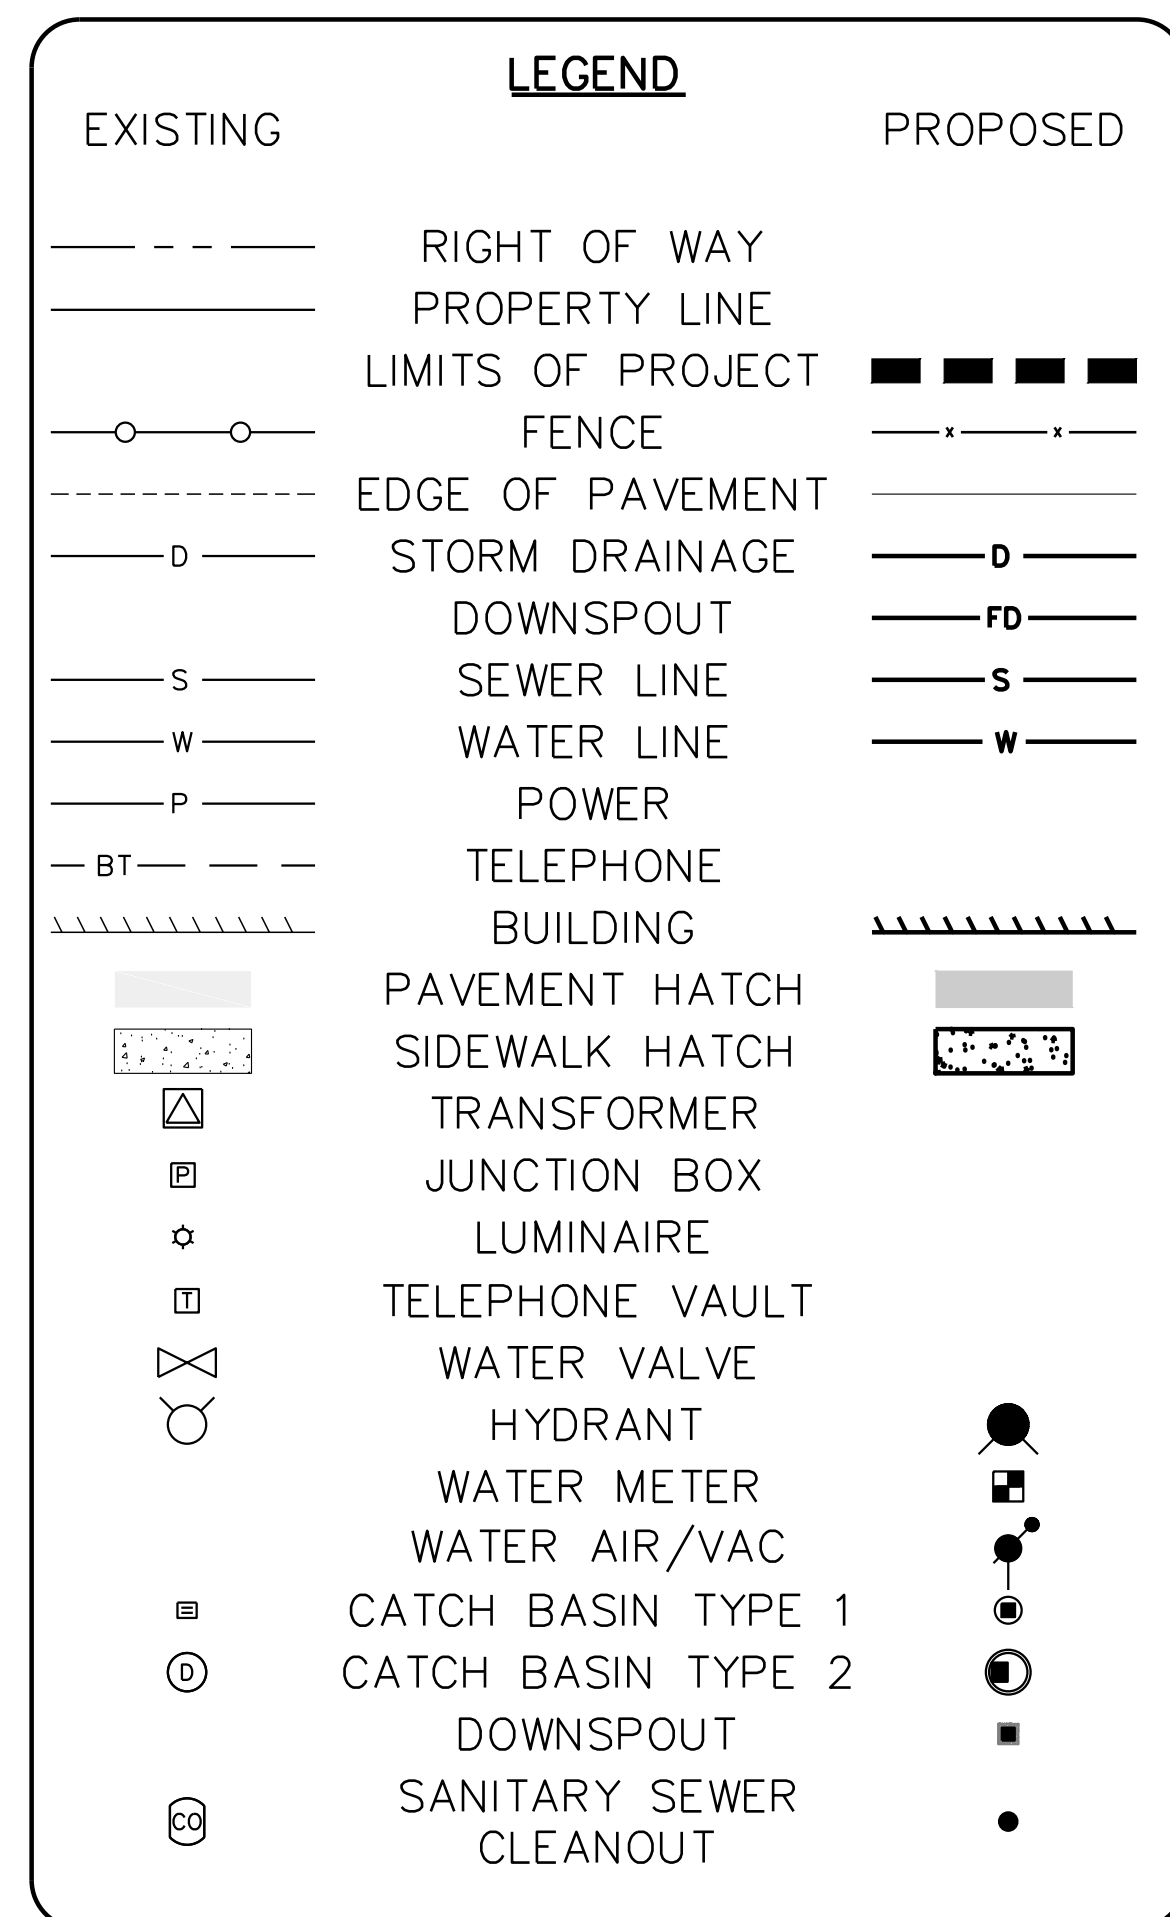

SHT #	TITLE
CE.01	COVER SHEET SITE PLAN LEGEND INDEX
CE.02	EXISTING TOPO SHEET
CE.03	DEMO PLAN
CE.04	VERTICAL - HORIZONTAL CONTROL PLAN
CE.05	TESC PLAN
CE.06	TESC NOTES & DETAILS
CE.07	GRADING PLAN
CE.08	CONSTRUCTION DETAILS
CE.09	DRAINAGE PLAN
CE.10	DRAINAGE DETAILS
CE.11	WATER PLAN & PROFILE
CE.12	WATER DETAILS & NOTES
CE.13	SEWER PLAN & PROFILE
CE.14	SEWER DETAILS & NOTES

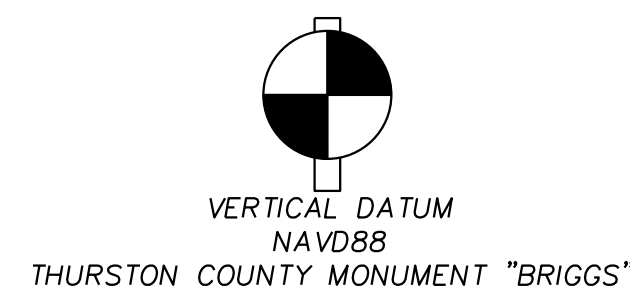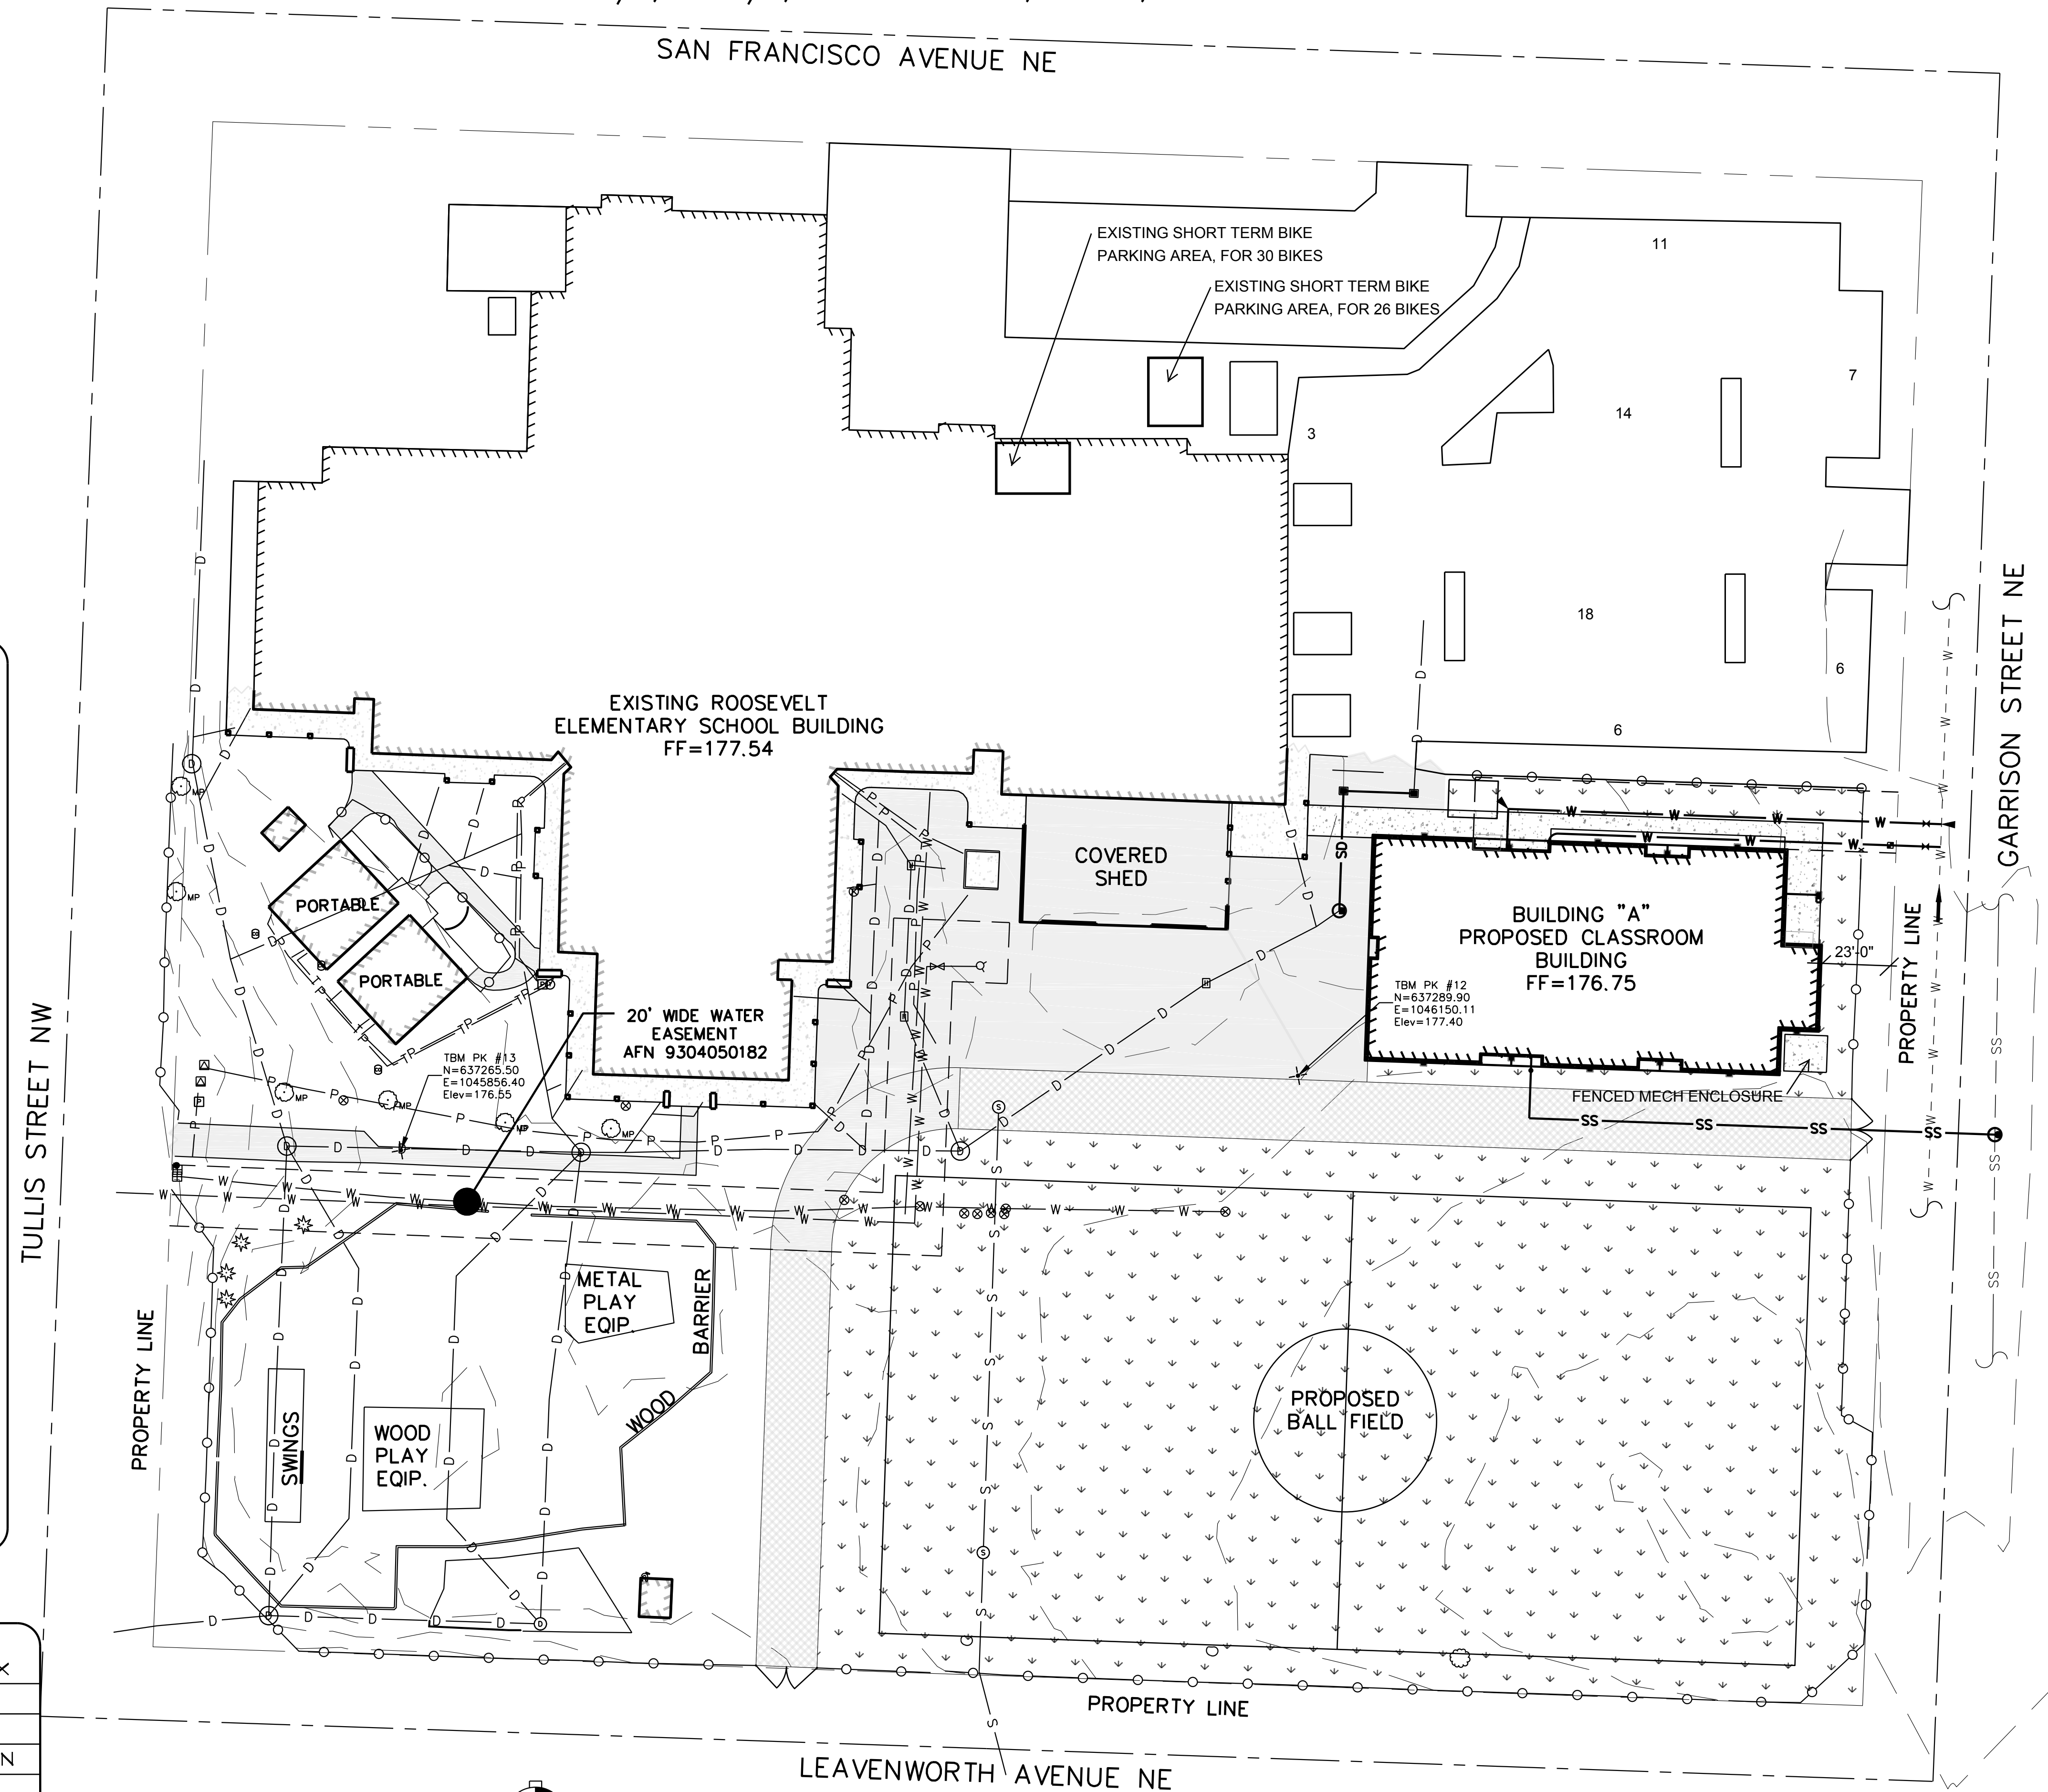

SCALE IN FEET

0 30 60

APPROVED FOR CONSTRUCTION

BY: _____ DATE _____
Engineering Plans Examiner

APPROVAL EXPIRES: _____

THE CONTRACTOR SHALL BE FULLY RESPONSIBLE FOR THE LOCATION AND PROTECTION OF ALL EXISTING UTILITIES. THE CONTRACTOR SHALL VERIFY ALL UTILITY LOCATIONS PRIOR TO CONSTRUCTION BY CALLING THE UNDERGROUND LOCATE LINE AT 1-800-424-5555. A MINIMUM OF 48 HOURS PRIOR TO ANY EXCAVATION, THE CONTRACTOR WILL ALSO BE RESPONSIBLE FOR MAINTAINING ALL LOCATE MARKS ONCE THE UTILITIES HAVE BEEN LOCATED.



5016 Lacey Boulevard SE, Lacey, WA 98503
Ph.: (360) 491-3399 www.skillsings.com