



ROSEWOOD APARTMENTS

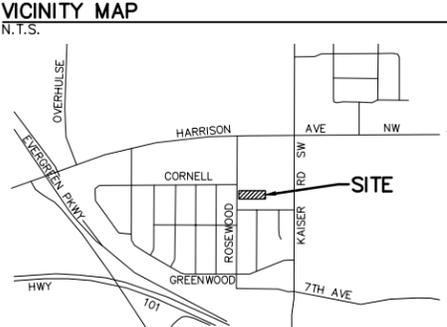

PROJECT INFORMATION
 OWNER/APPLICANT: MICHAEL AND NANCY GRIEGO
 5937 ASHBOURNE LN SE
 OLYMPIA, WA 98501
 PARCEL NO: 12817310701
 SITE ADDRESS: _____ ROSEWOOD DR. SW
 OLYMPIA, WA 98502
 ZONING: RO/RM
 PARCEL AREA: ±0.645 ACRES (±28,091 SF)

SITE PLAN DISCLAIMER
 THIS CONCEPTUAL SITE PLAN HAS BEEN PREPARED SOLELY FOR THE PURPOSE OF HELPING TO DETERMINE PROJECT FEASIBILITY WITH THE CITY OF OLYMPIA. THIS PLAN MAY CHANGE SIGNIFICANTLY BASED ON SURVEY FINDINGS, REQUIREMENTS STIPULATED BY THE CITY, ETC. OLYMPIC ENGINEERING ASSUMES NO LIABILITY IN THE USE OF THIS PLAN.

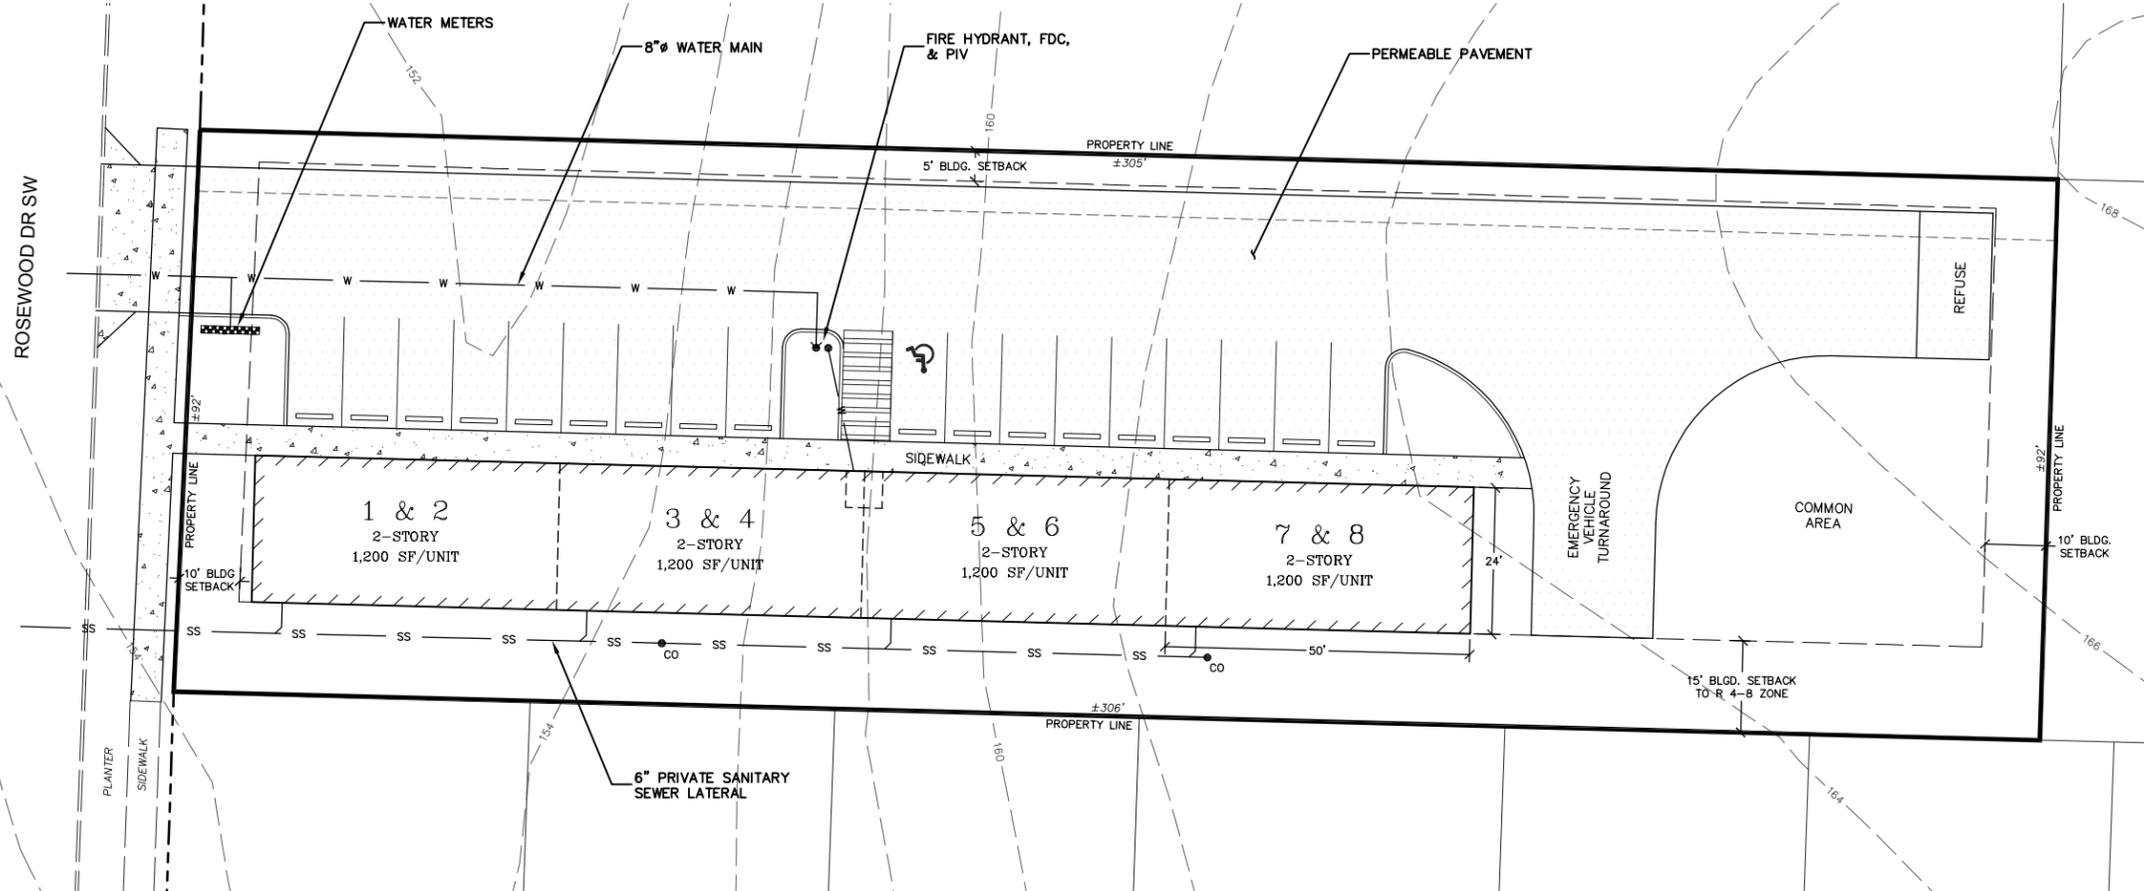

NO.	DATE	REVISION

ROSEWOOD APARTMENTS
 OLYMPIA WASHINGTON

CONCEPTUAL SITE PLAN

DESIGNED BY: CMM
 DRAWN BY: CMM
 CHECKED BY:
 SCALE: 1" = 30'
 DATE: 11/5/2020

PO Box 12690
 Olympia, WA 98508
 360.705.2474
 www.olyeng.com

Full Disclosure, Lead Detection, and Remediation

JOB NUMBER: 20051
 DRAWING NAME: 20051_PRESUB

