
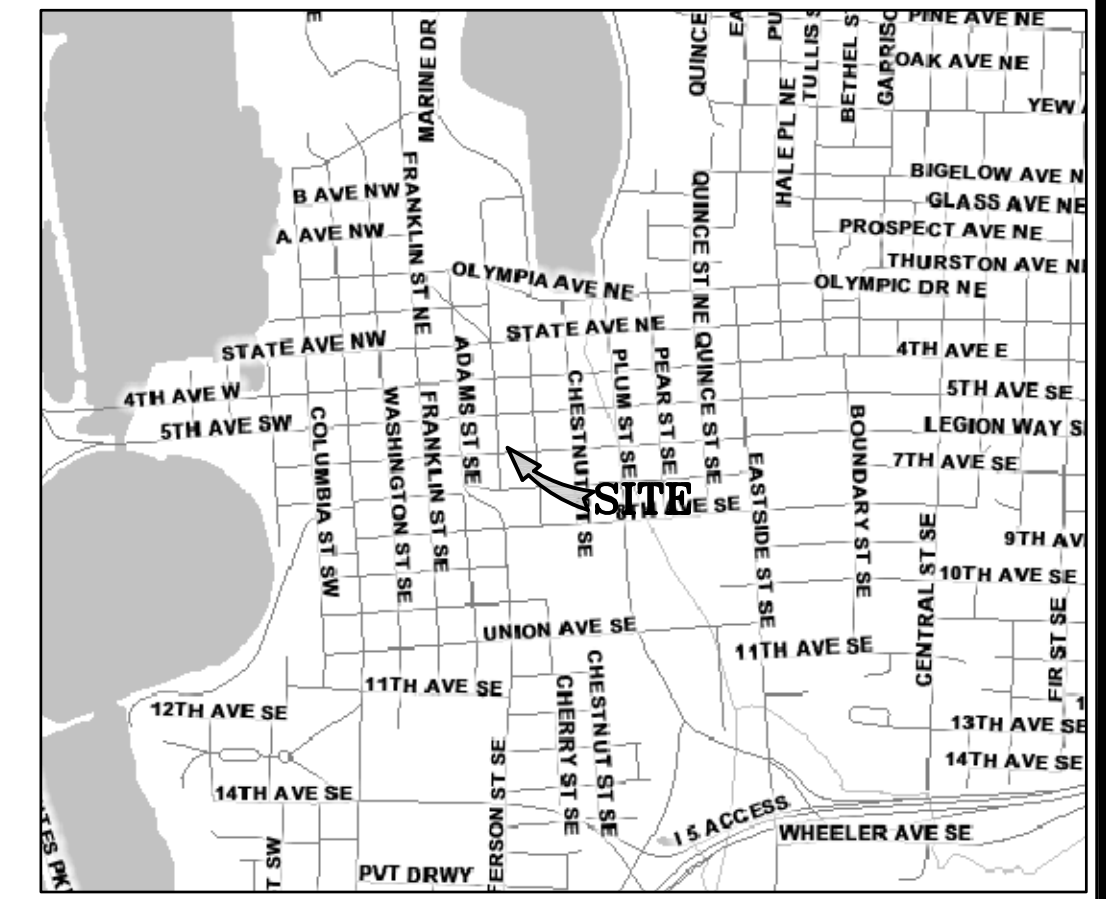



W:\Commercial\Clients\K\K\h\211059 - Fishtail - AS-Build\211059- A01-DR.dwg, 12/29/2021 2:43:40 PM, TODD JACKSON Drafting Services (360) 956-0885

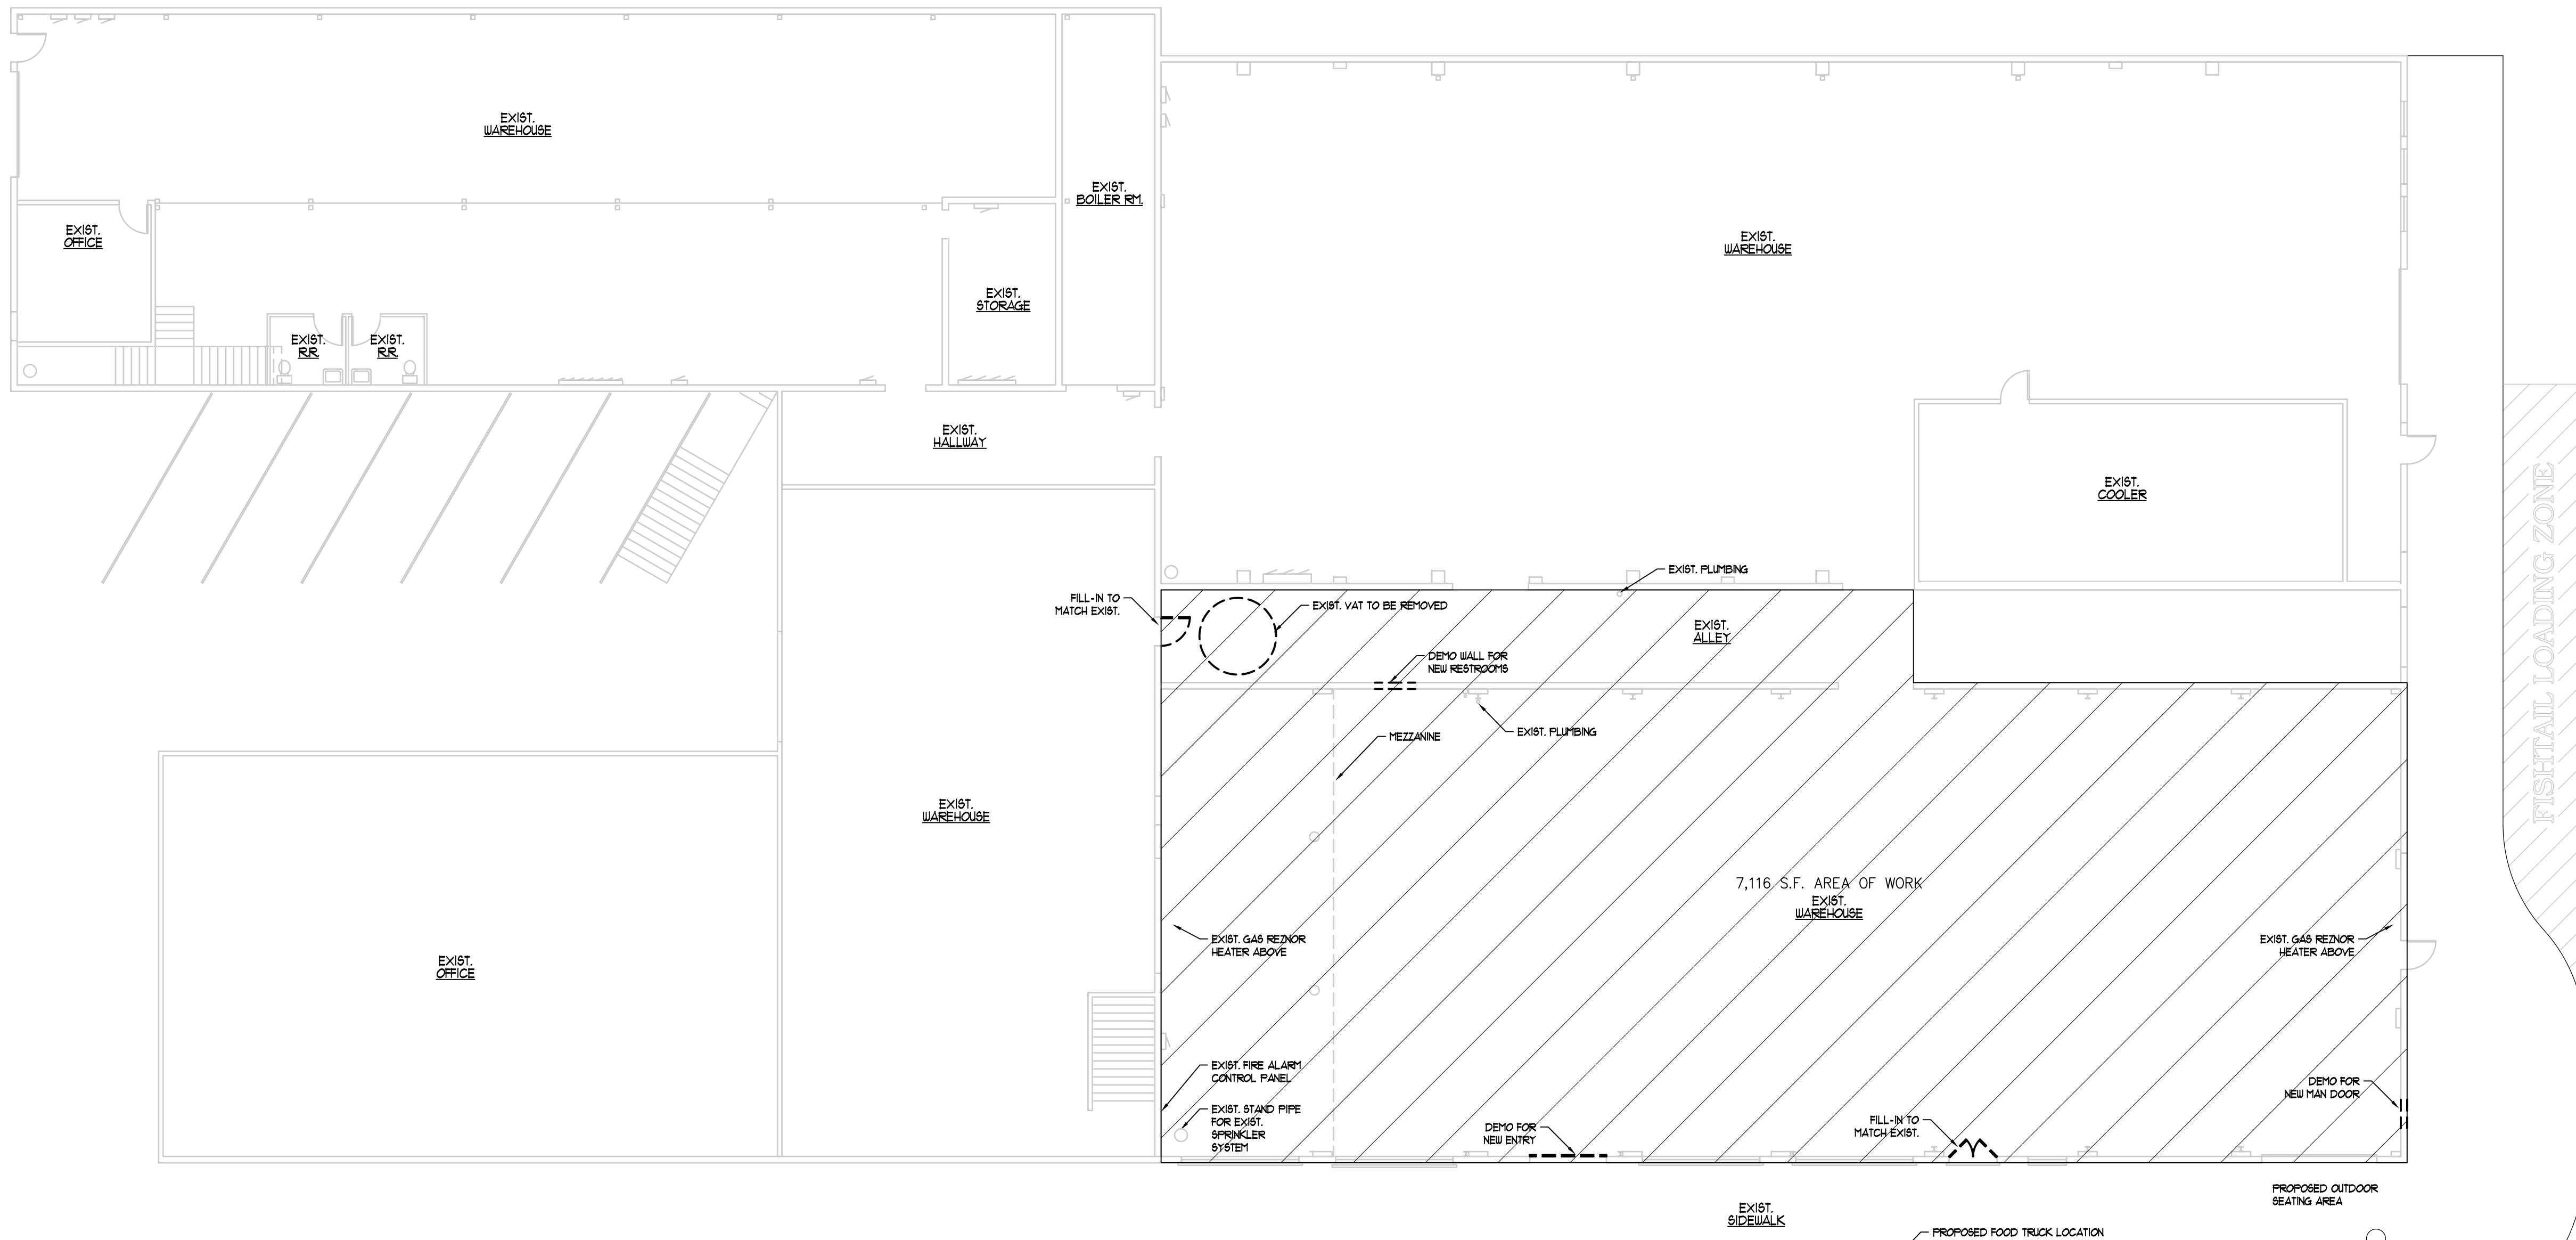

**KEY/ DEMO PLAN**  
 SCALE: 3/32"=1'-0"

**LEGEND**

	EXISTING TO REMAIN
	NEW CONSTRUCTION
	EXIST. TO BE DEMOED

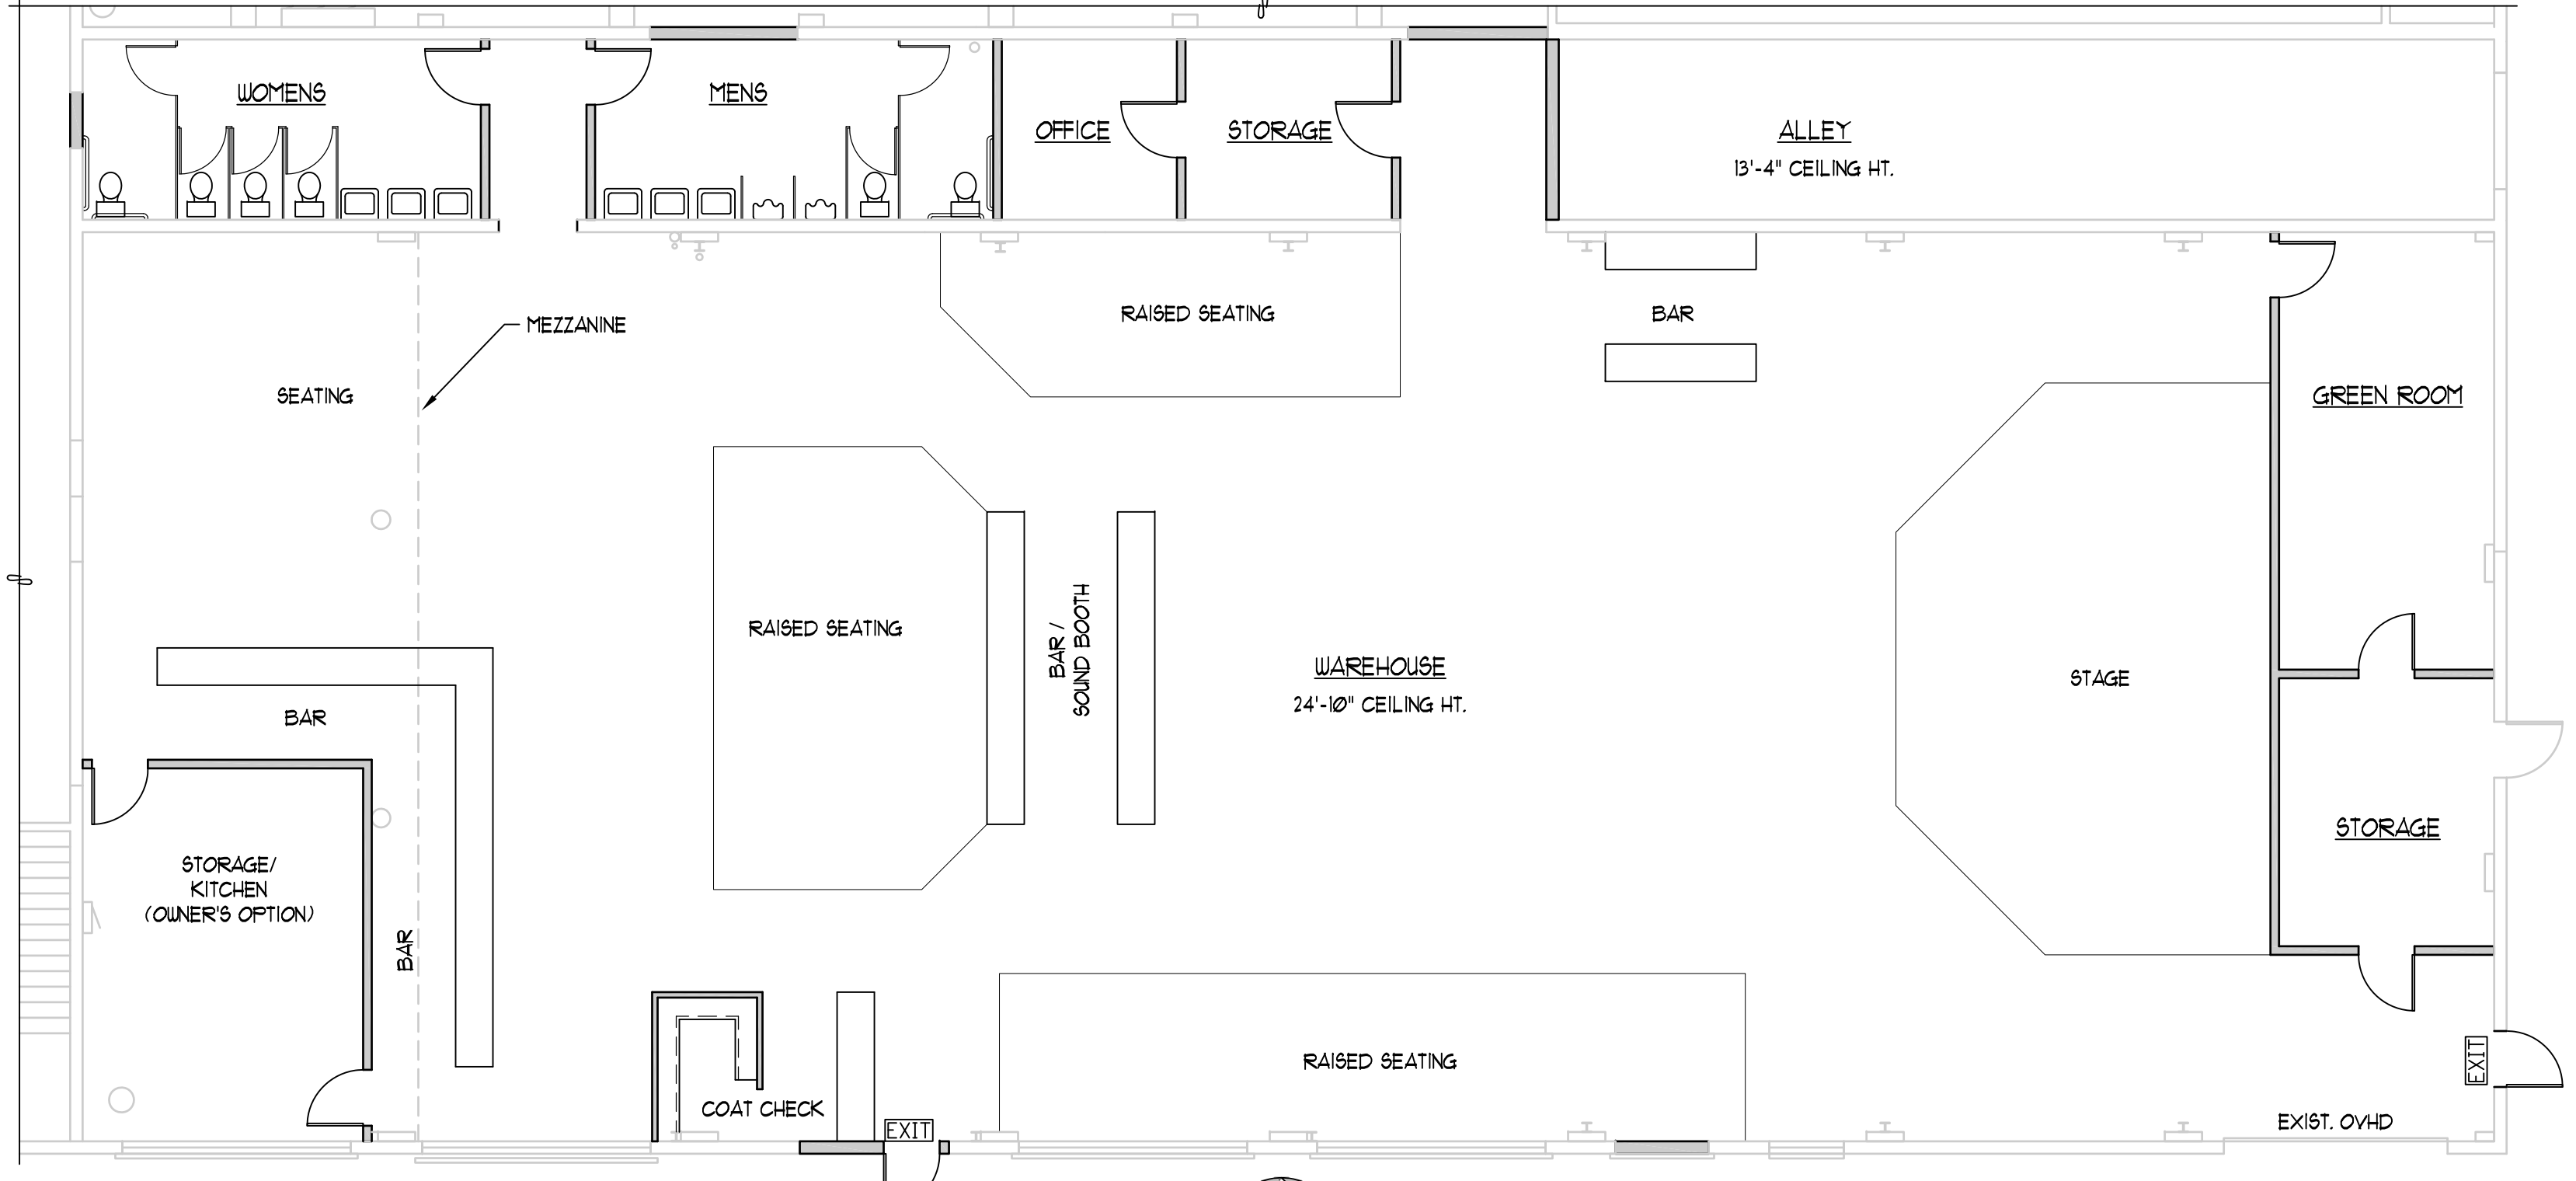

**PROPOSED FLOOR PLAN**  
 SCALE: 1/8"=1'-0"

Revisions:

Client: **KOLB FAMILY INVESTMENTS**

Prepared By: **TODD JACKSON**  
 DRAFTING SERVICES, LLC  
 1235 4th Ave. East, Suite 100, Olympia, WA 98506  
 Phone: 360-956-0885 Fax: 360-956-0221  
 Email: TJD@ToddJacksonDrafting.com

Sheet Contents: **PROPOSED FLOOR PLAN**  
 Project Title: **FISHTAIL BREWERY REMODEL**  
 514 JEFFERSON ST. S.E.  
 OLYMPIA, WASHINGTON 98501

Drawn: D.P.J.  
 Designed:  
 Date: 12-12-21  
 CAD File: 211059  
 Sheet: **A1.0**