


FILE NAME: Z:\P\MM02\CAD\Sheets\1 SITE PLAN.dwg DATE/TIME: 12/5/2019 9:05:31 AM

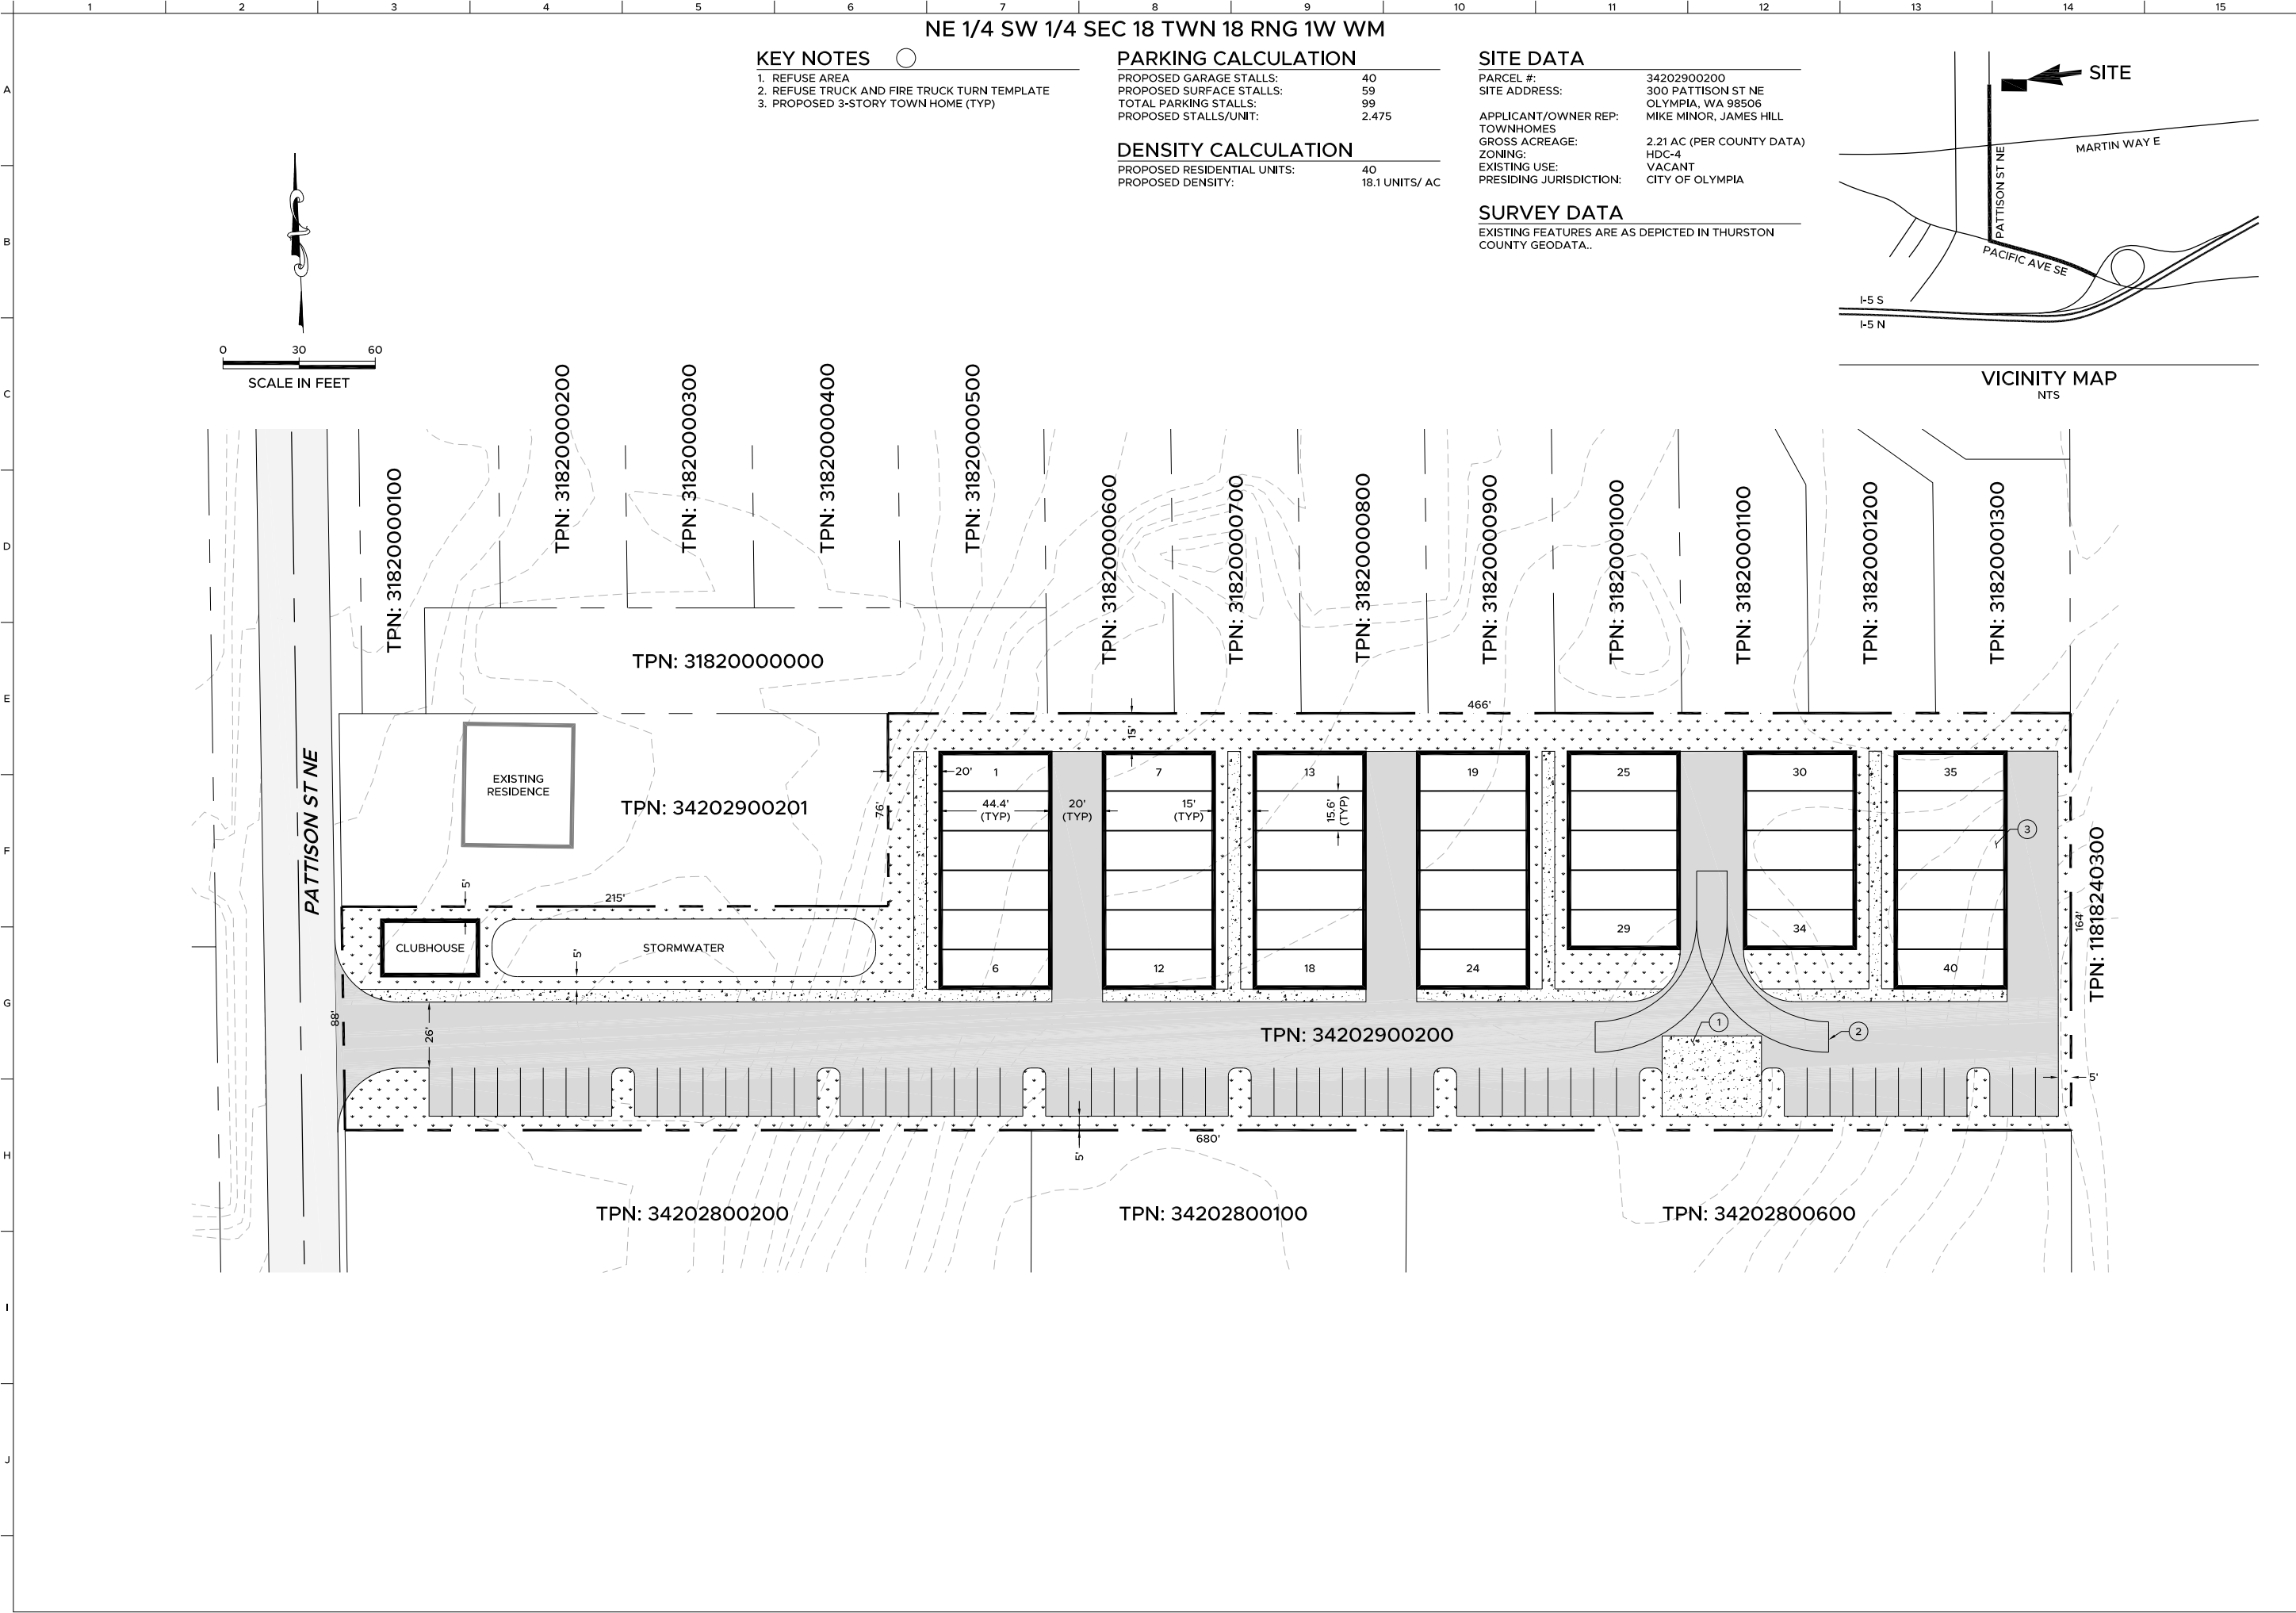

| DATE: | REVISION | DWN BY: | APPD BY: |
|-------|----------|---------|----------|
|       |          |         |          |
|       |          |         |          |
**811**

Know what's BELOW  
Call 811 before you dig.

**CONCEPTUAL SITE PLAN**

JAMES HILL TOWNHOMES  
300 PATTISON ST NE  
OLYMPIA, 98506

|              |            |
|--------------|------------|
| REVIEWED BY: | NDT        |
| DESIGNED BY: | NDT        |
| DRAWN BY:    | DHS        |
| DATE:        | 12-05-2019 |

|           |        |
|-----------|--------|
| PROJ. NO: | MM02   |
| DWG. NO:  | C-1    |
|           | 1 OF 1 |