



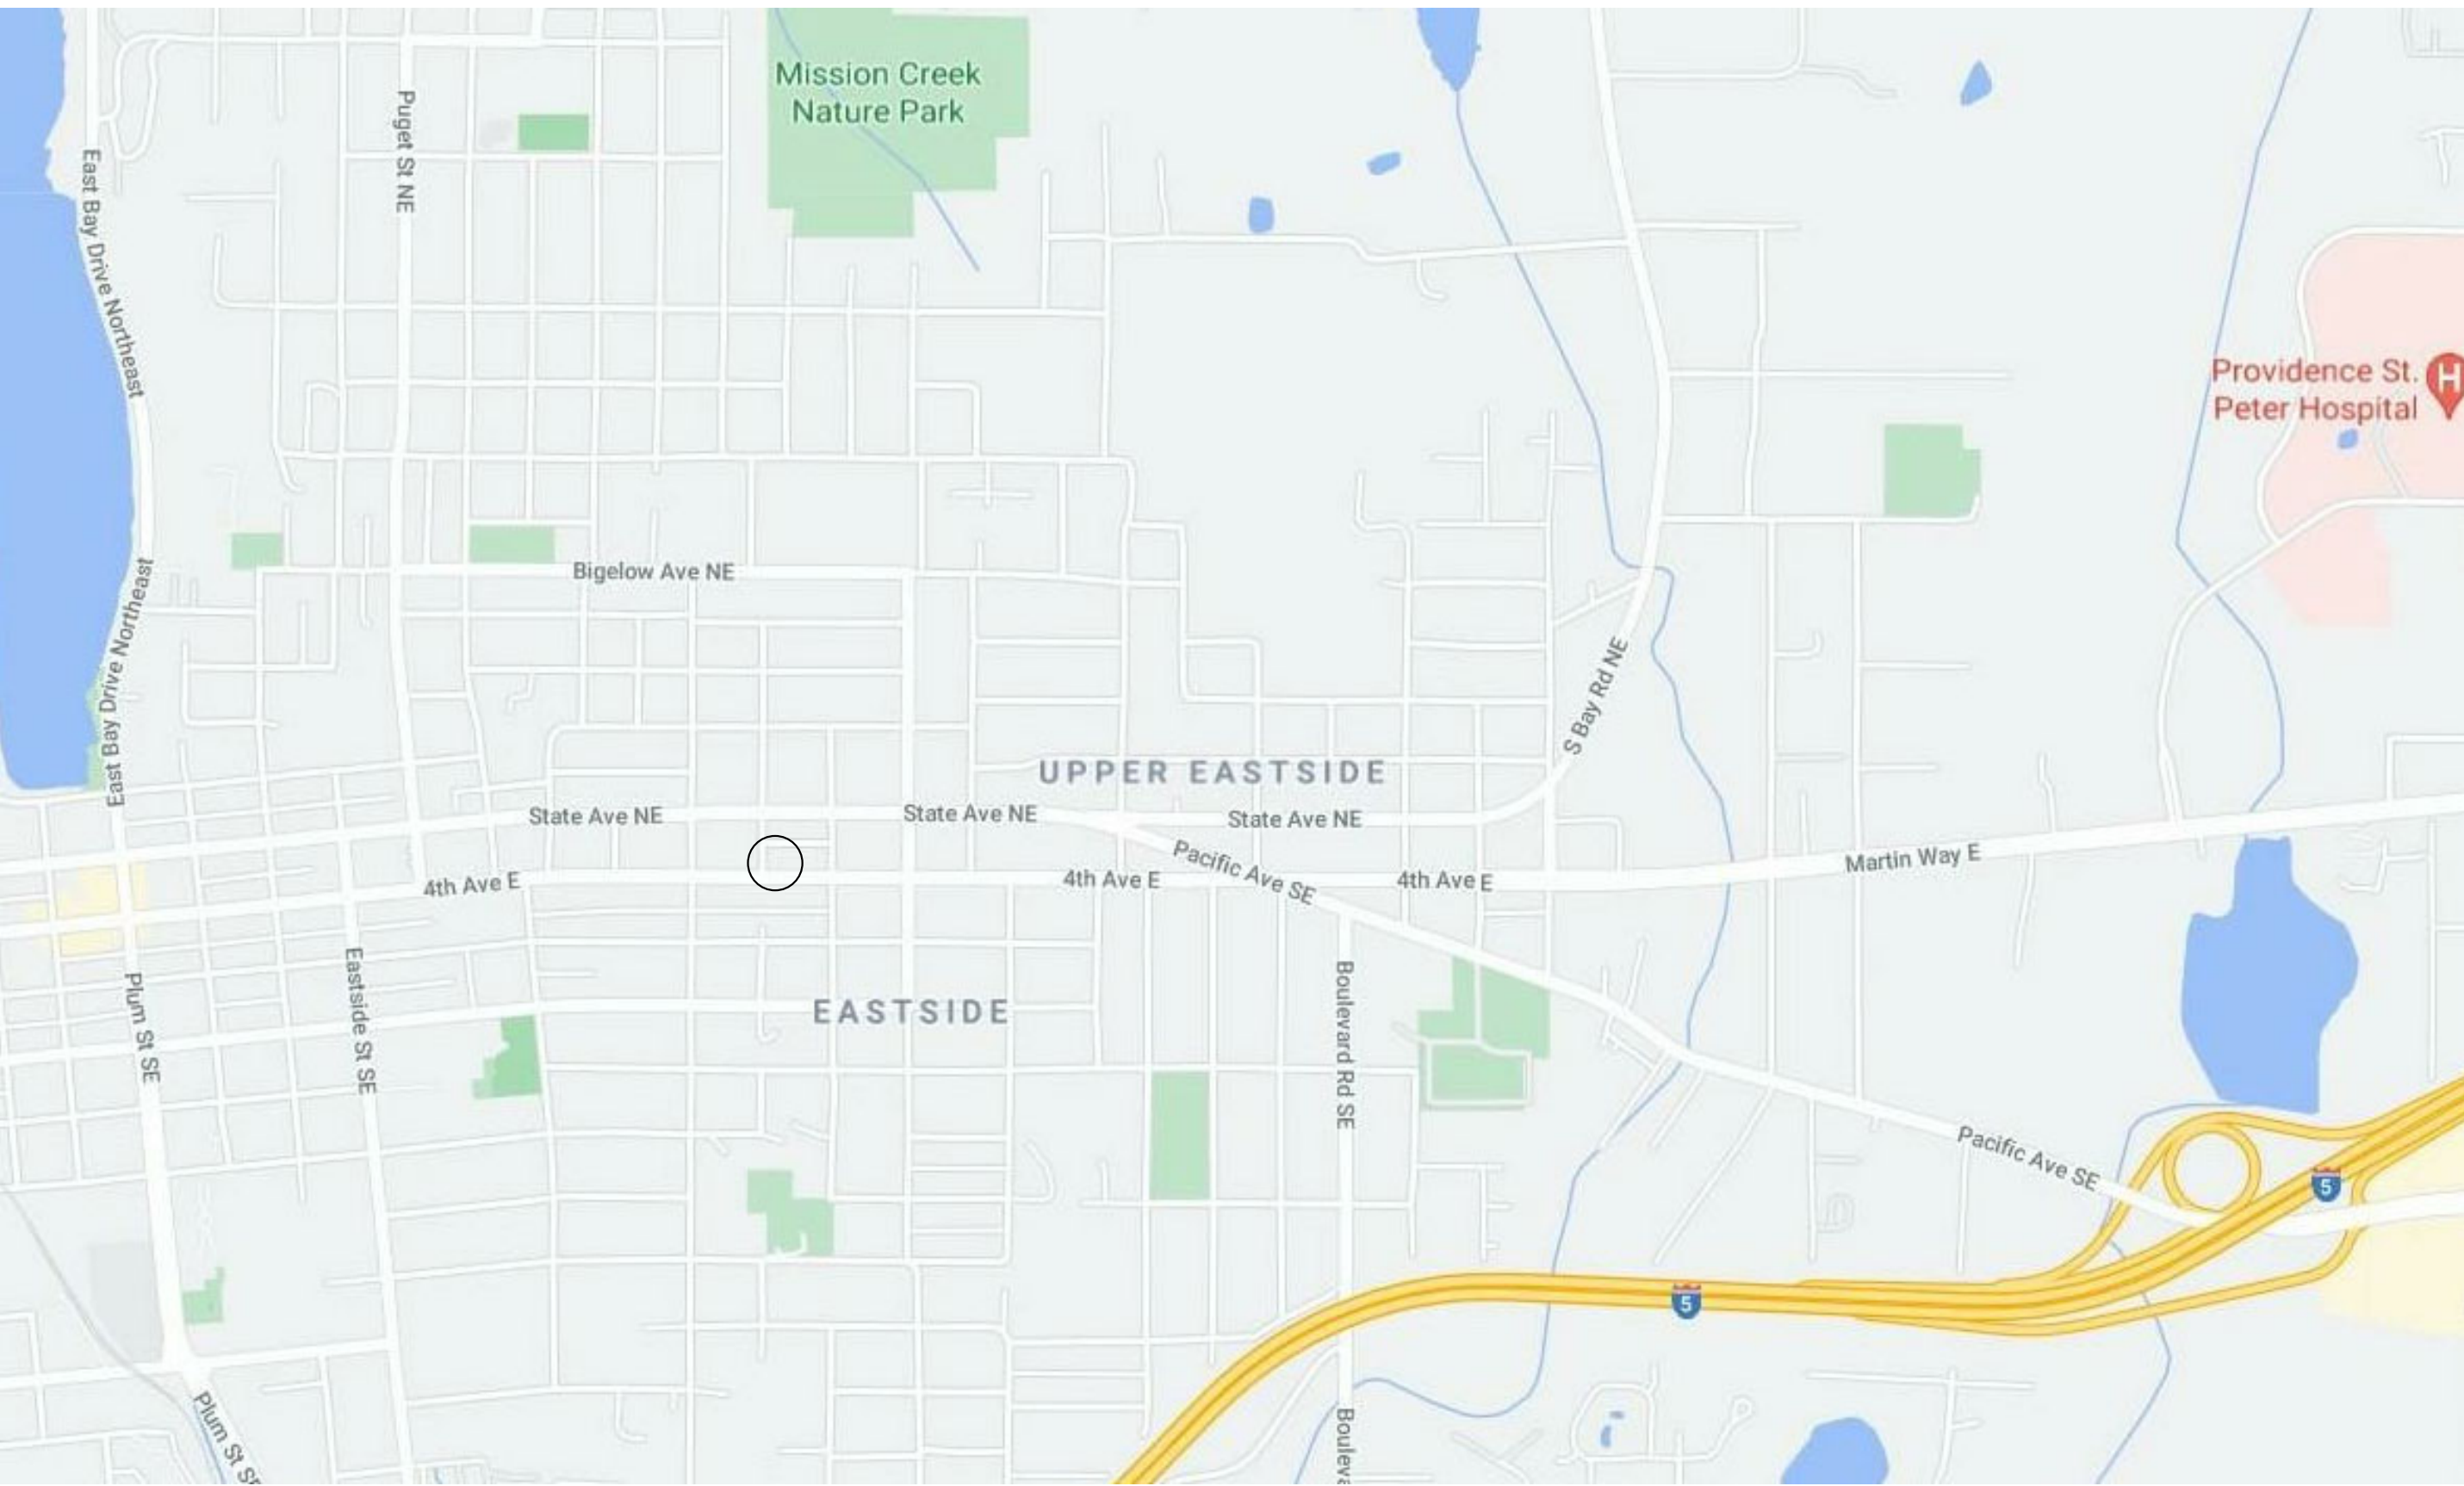


VICINITY MAP

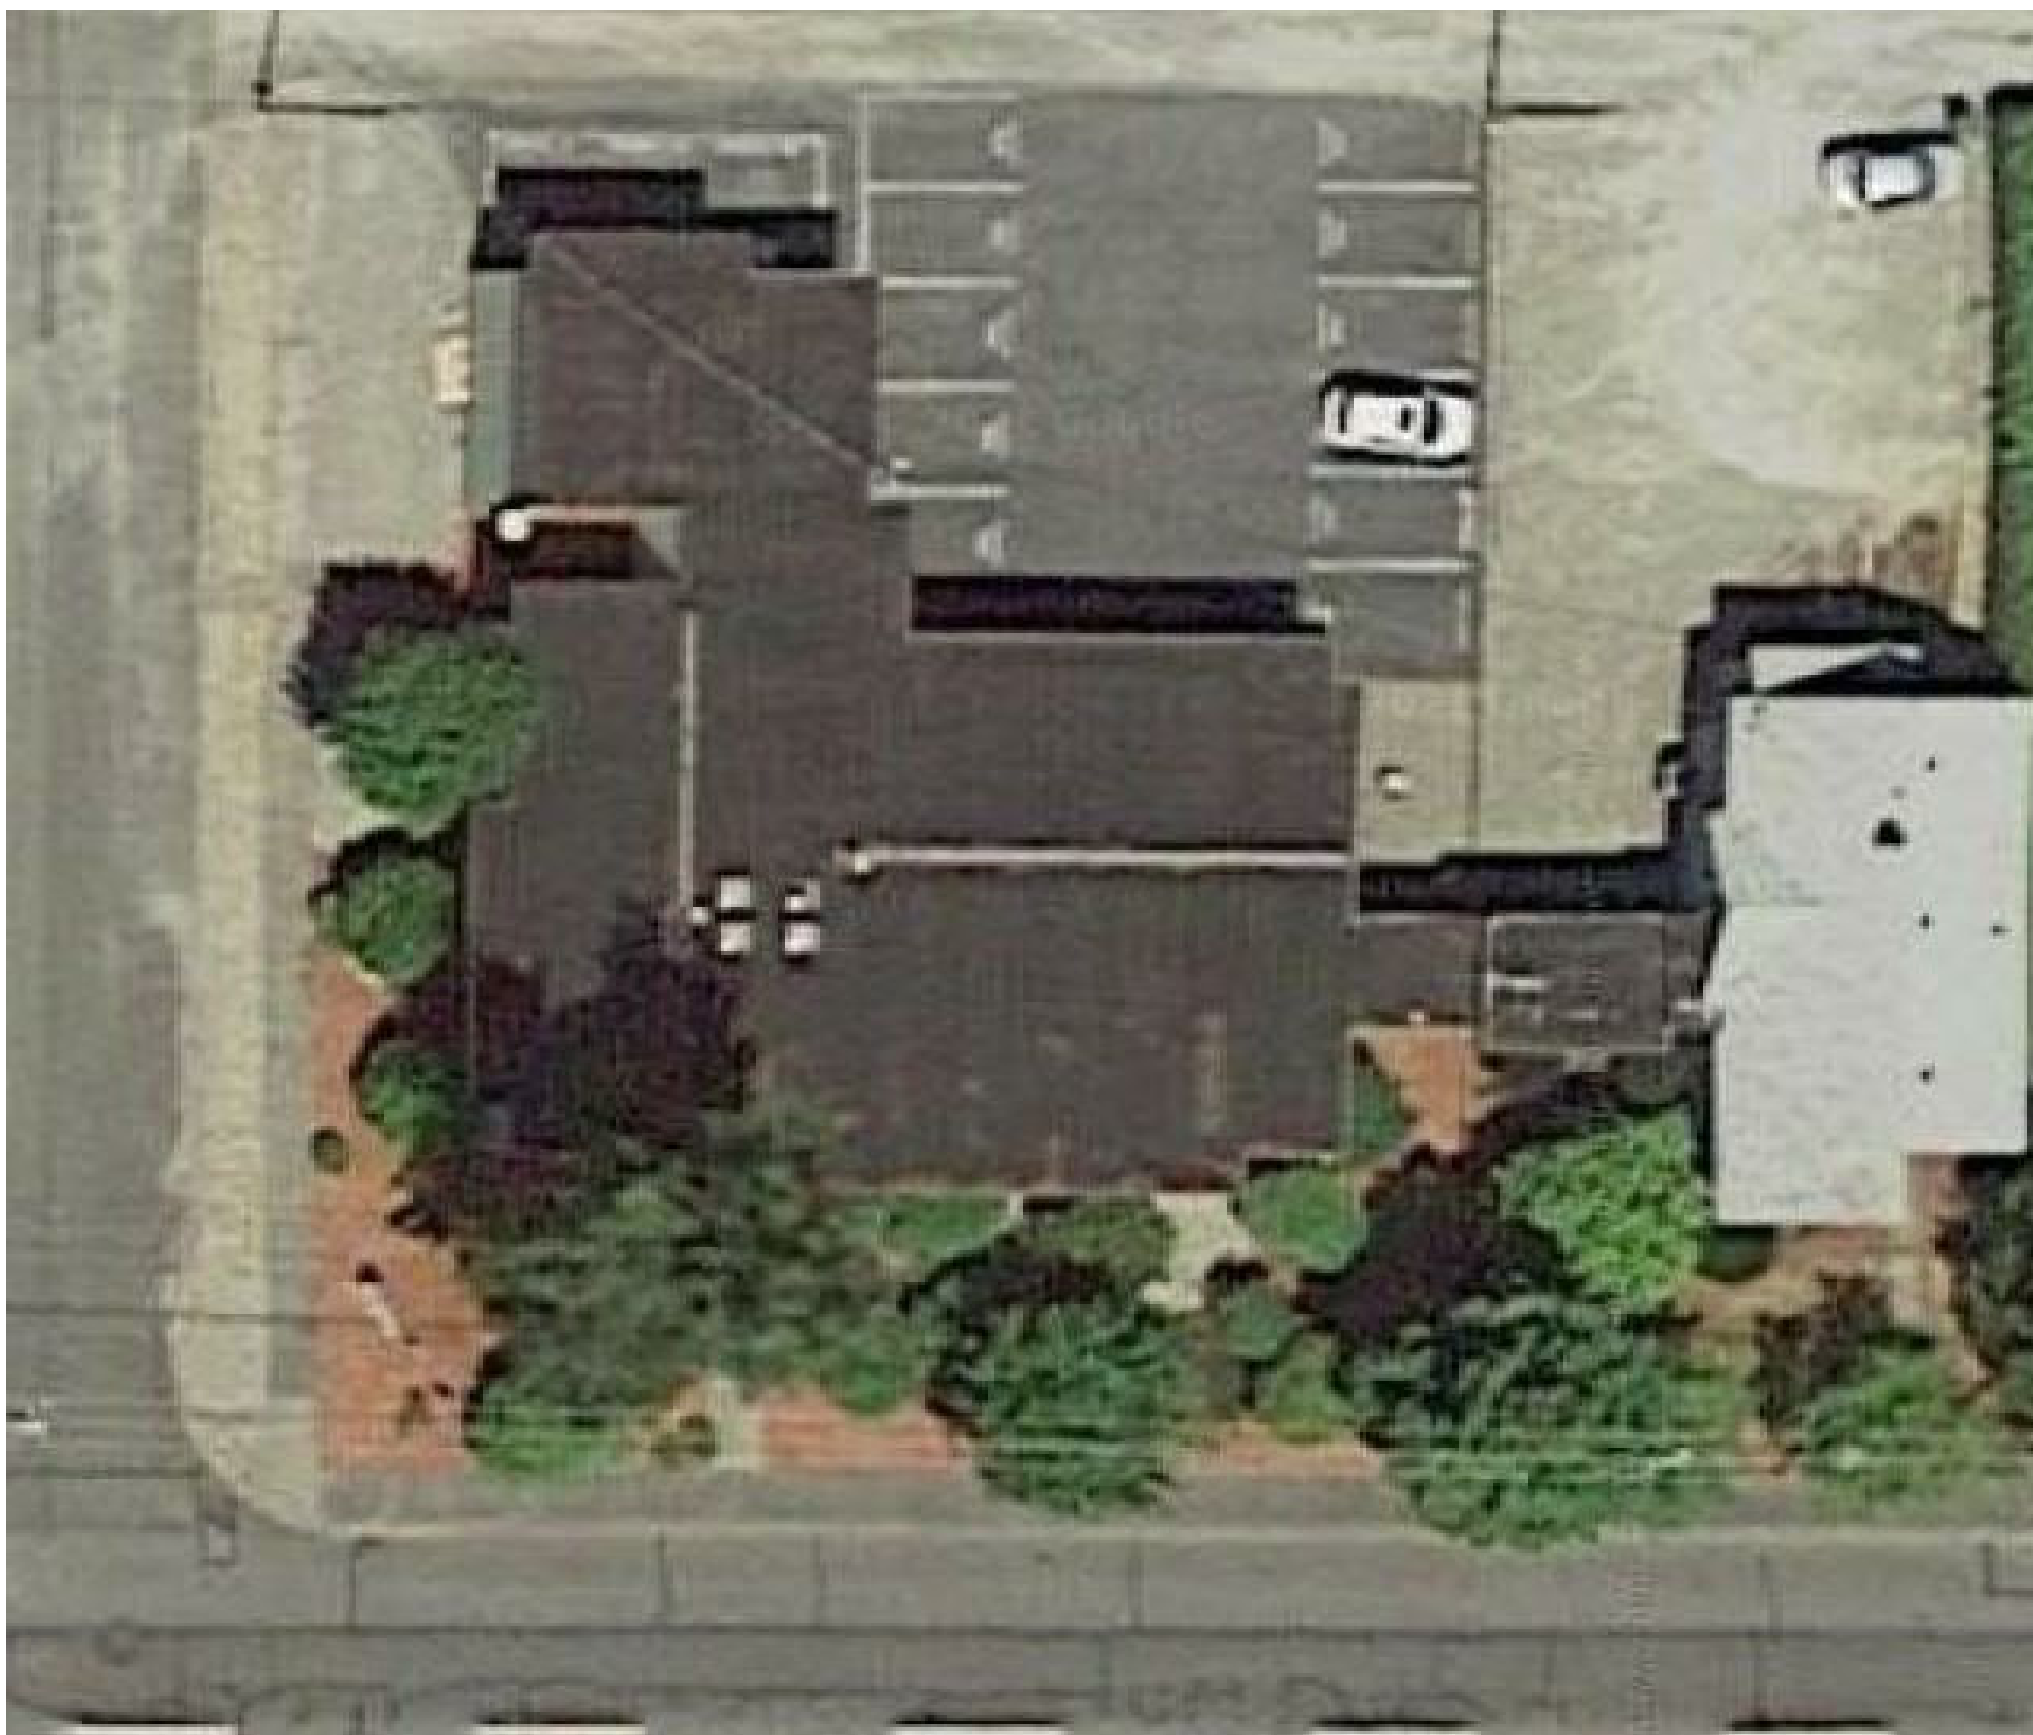

LYBARGER ST. NE

4TH AVE E

2 SITE PLAN

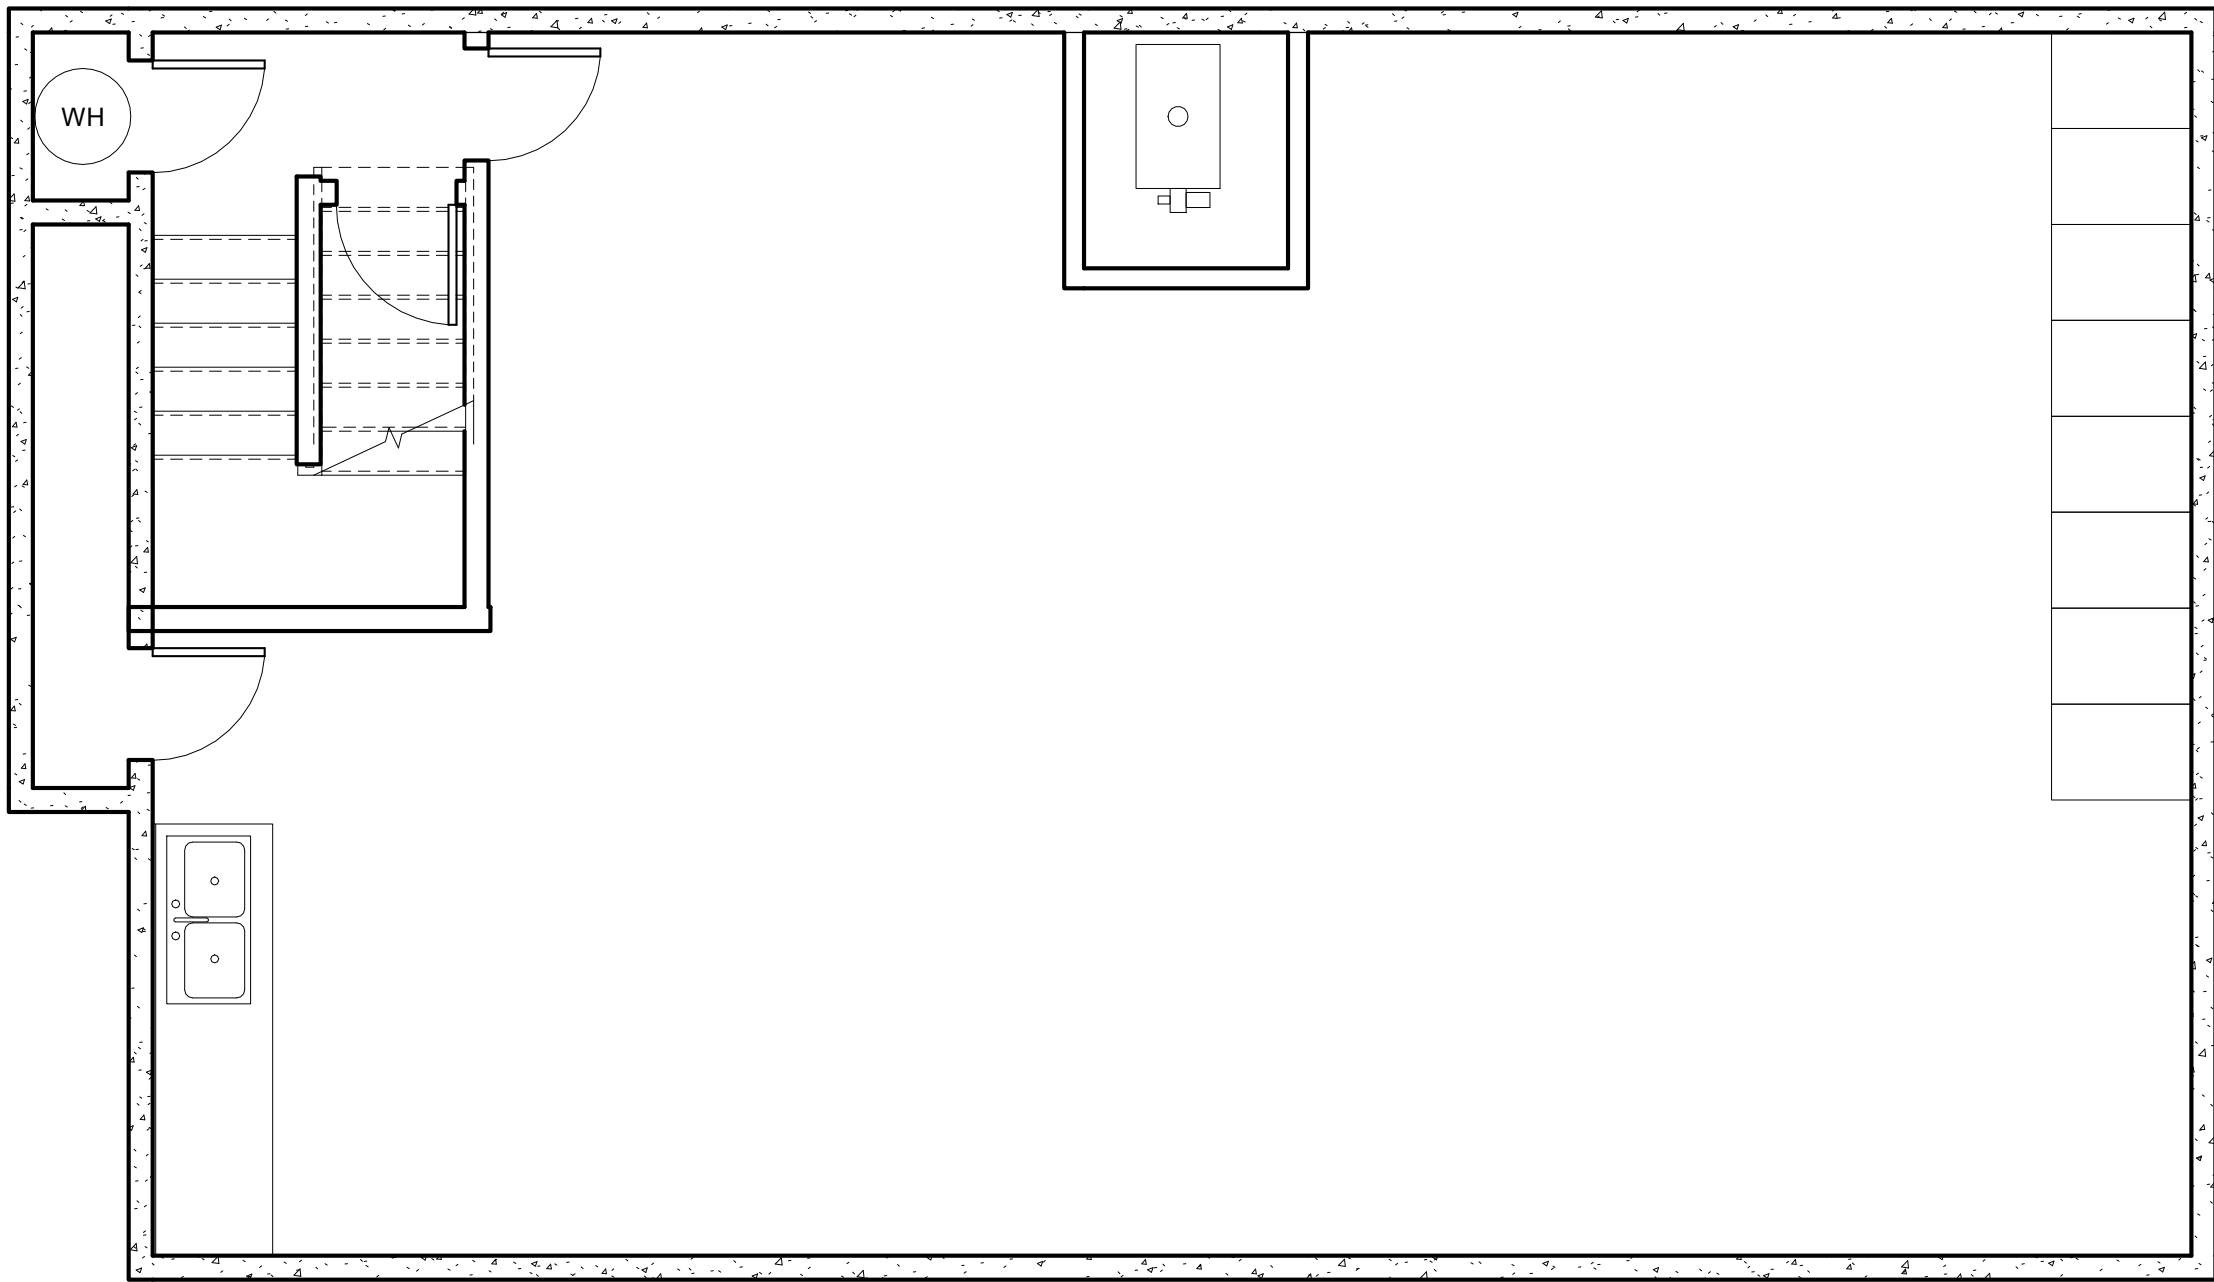

1 BASEMENT
1/4" = 1'-0"

○ Keynotes


General Notes:

Legend

1
AD2.10

EXISTING FLOOR PLAN

1/4" = 1'-0"

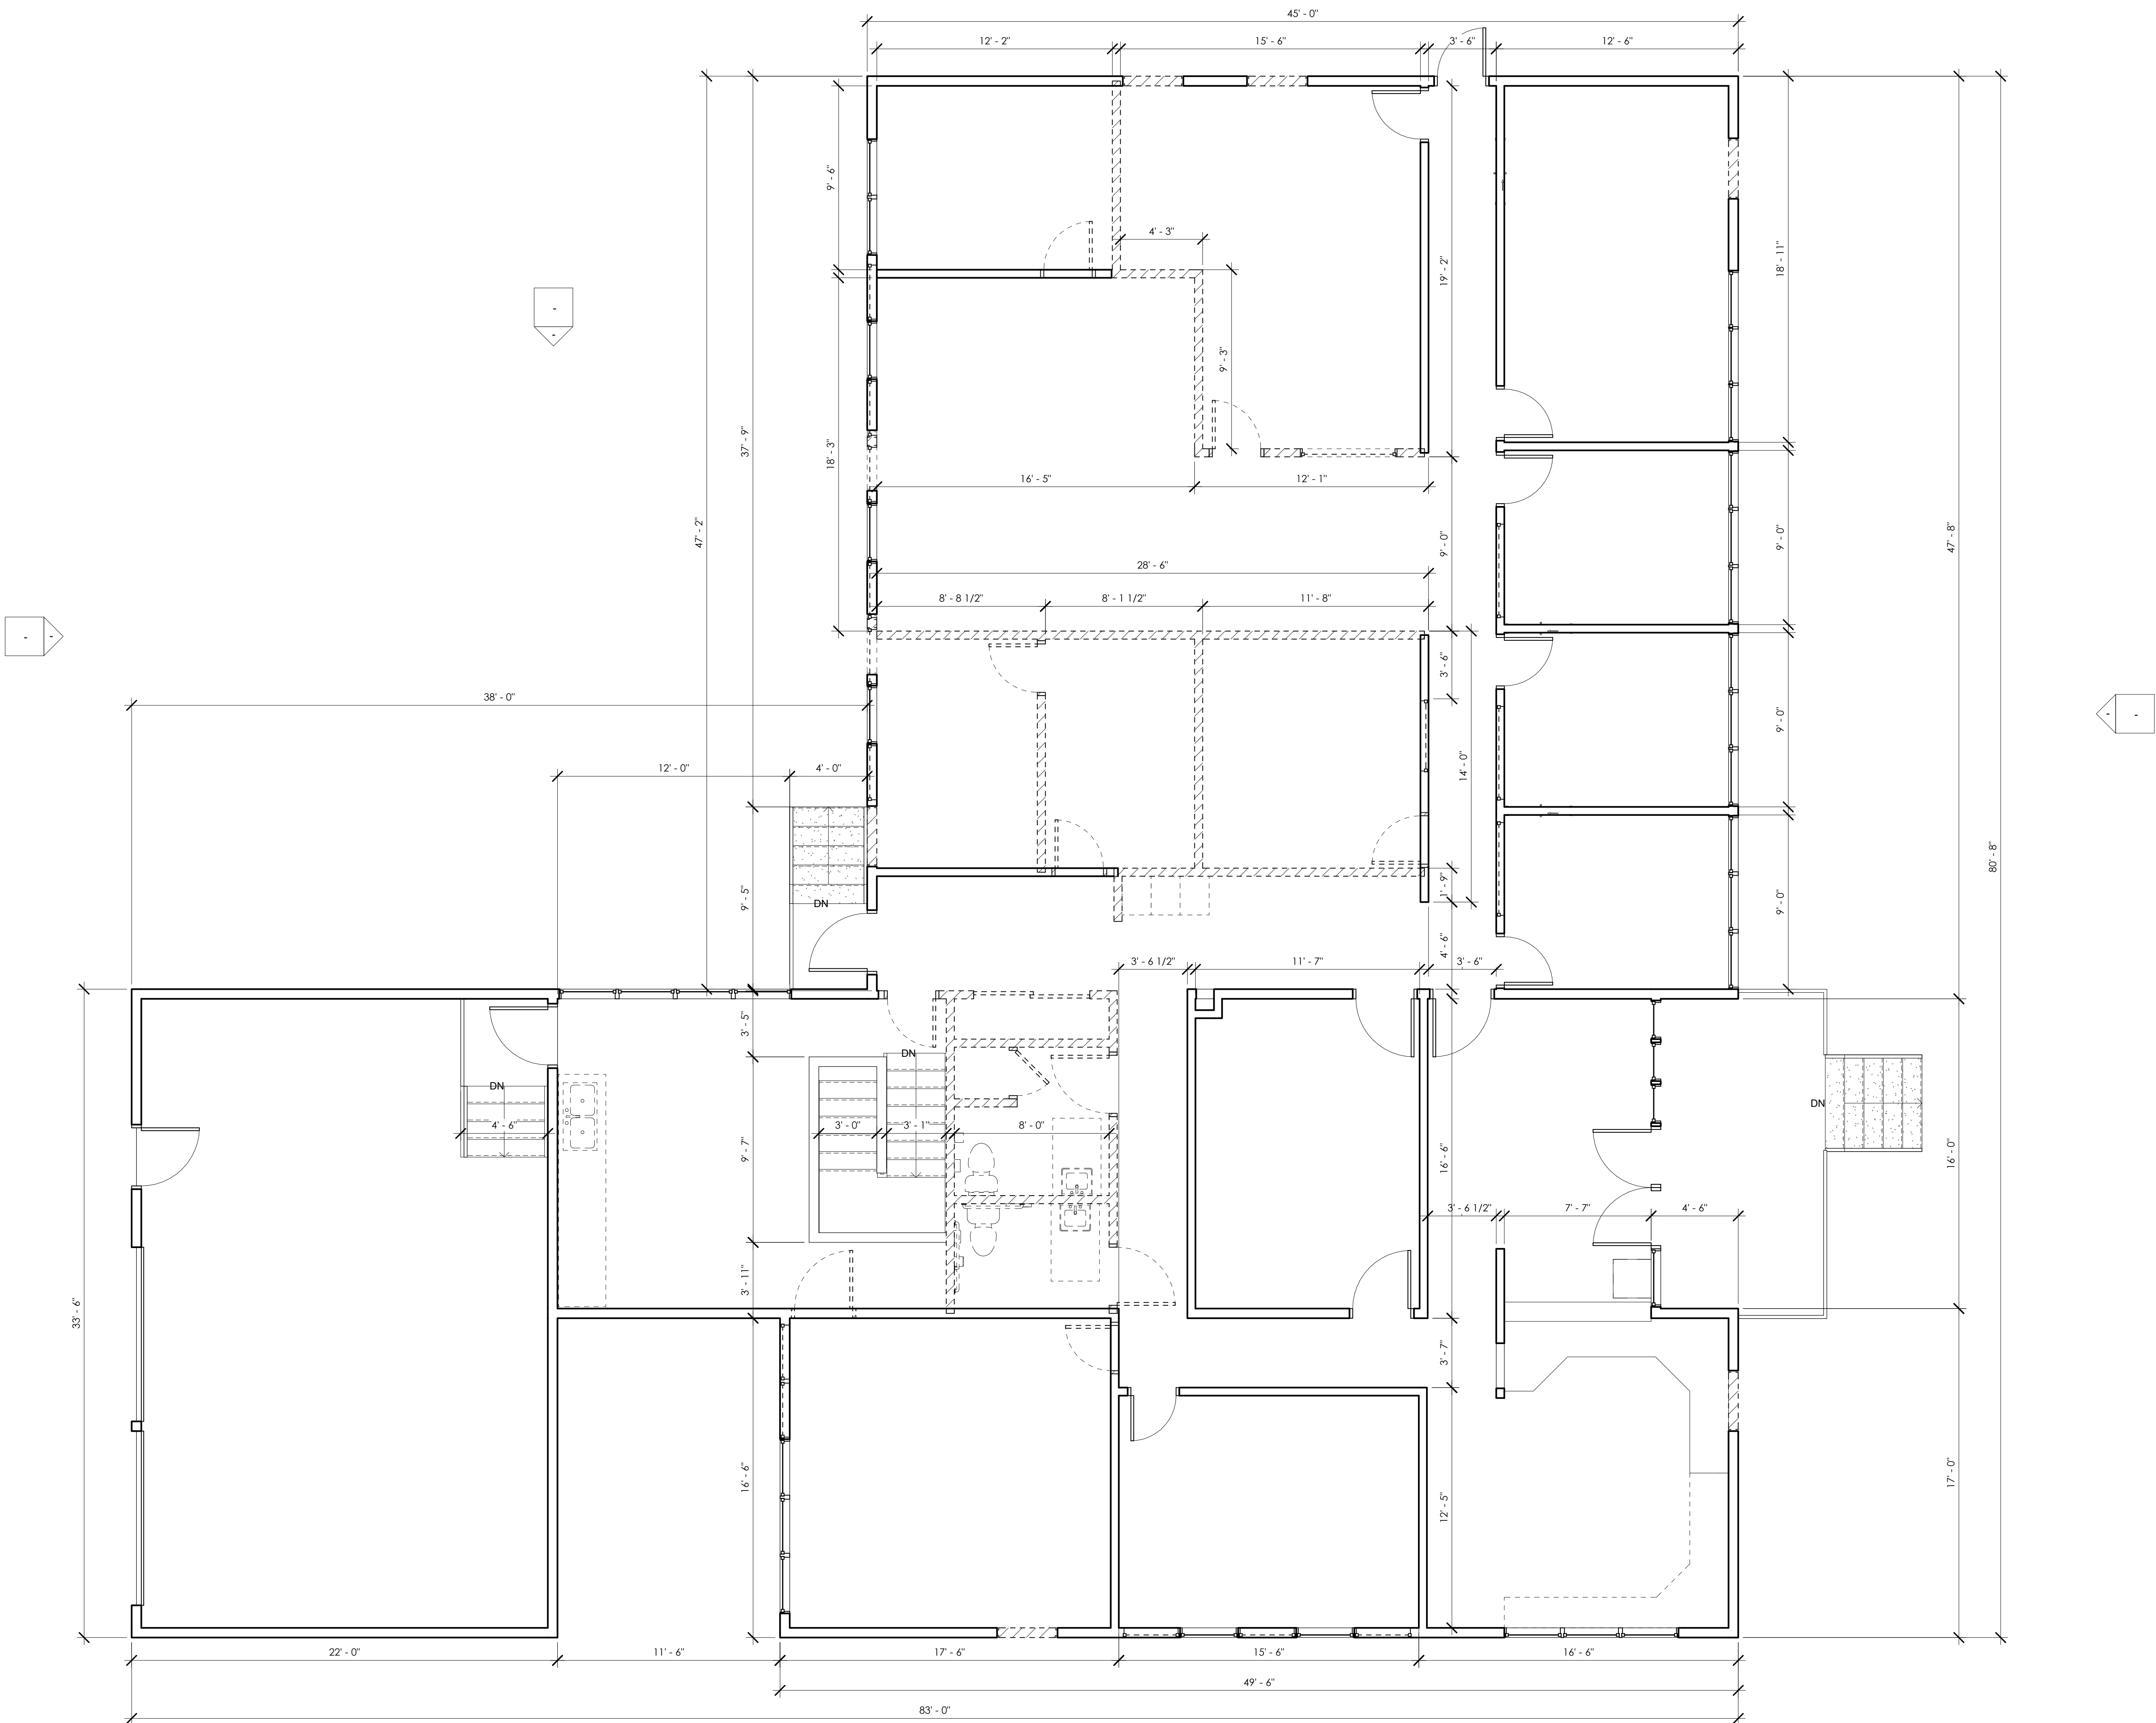

General Notes:

Legend

Demolition

Preliminary

07/2020

Revisions

Date

ALL RIGHTS RESERVED THESE
DRAWINGS ARE THE PROPERTY OF
MSG ARCHITECTS AND ARE NOT
TO BE USED OR REPRODUCED IN
ANY MANNER, WITHOUT PRIOR
WRITTEN PERMISSION.

Sheet Title

DEMOLITION
FLOOR PLAN

Sheet No.

AD2.10

Project No.
Project Number


p 360 943 6774 f 360 352 7005
www.msgsarch.com



HPM TRANSITIONAL HOUSING
TENANT IMPROVEMENT

1600 4th Avenue East
Olympia, WA 98506

510 capitol way south
olympia, washington 98501

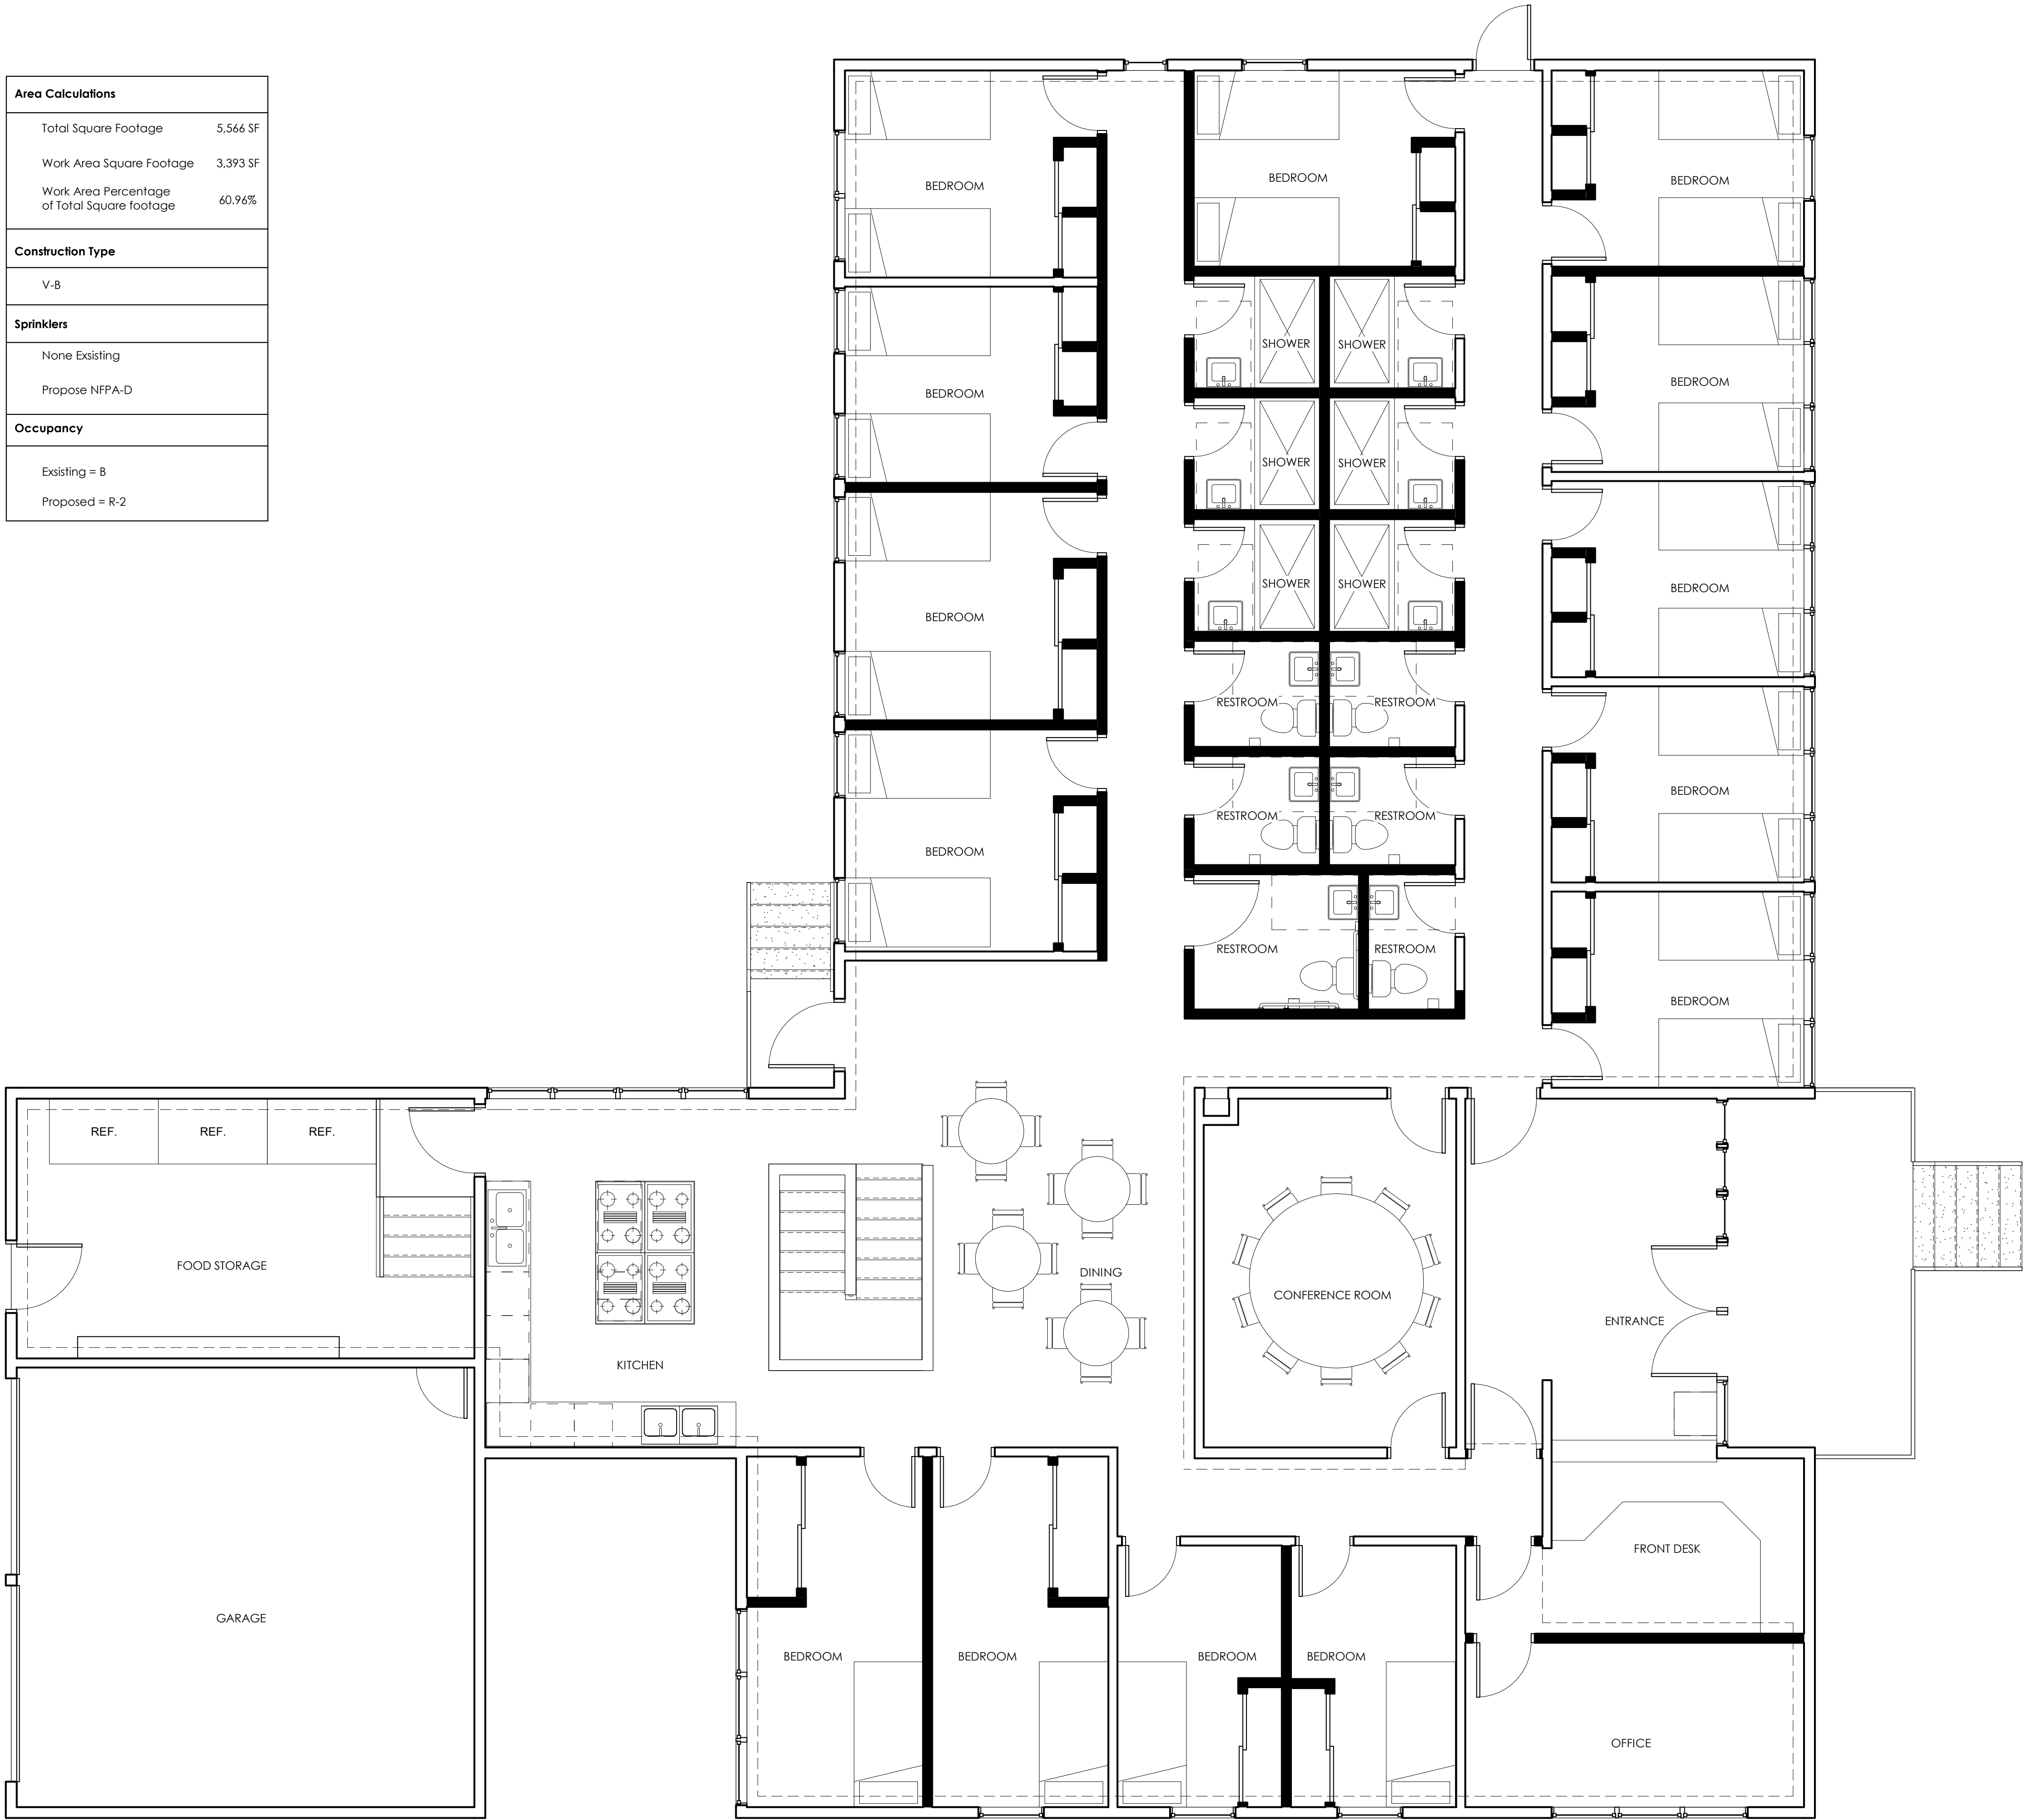

Area Calculations	
Total Square Footage	5,566 SF
Work Area Square Footage	3,393 SF
Work Area Percentage of Total Square footage	60.96%
Construction Type	
V-B	
Sprinklers	
None Existing	
Propose NFPA-D	
Occupancy	
Existing = B	
Proposed = R-2	

○ Keynotes

General Notes:

Legend

New Construction —
Work Area - - -

Preliminary 07/2020

Revisions	Date

ALL RIGHTS RESERVED THESE DRAWINGS ARE THE PROPERTY OF MSGS ARCHITECTS AND ARE NOT TO BE USED OR REPRODUCED IN ANY MANNER, WITHOUT PRIOR WRITTEN PERMISSION.

Sheet Title

New Construction

Sheet No.


AD2.12

Project No.
Project Number

HPM TRANSITIONAL HOUSING
TENANT IMPROVEMENT

1600 4th Avenue East
Olympia, WA 98506

p 360 943 6774 f 360 352 7005
www.msgsarch.com

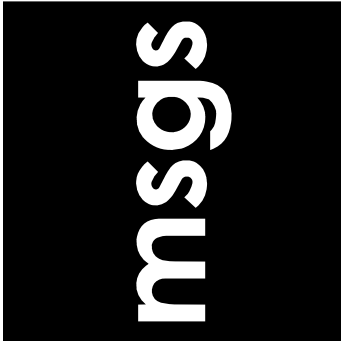

msg architects

510 capitol way south
olympia, washington 98501