



Jun 23, 2022 8:13:18am - User ronld.boursaw
 \PROJECTS\1874 STANTEC ARCHITECTURE, INC\1874-07 SOUTH PARCEL MASTER PLAN UPDATES\PHASE 01 - KICKOFF MEETINGS AND MASTER PLAN COORDINATION\CADD\1874-07 SP-01.DWG

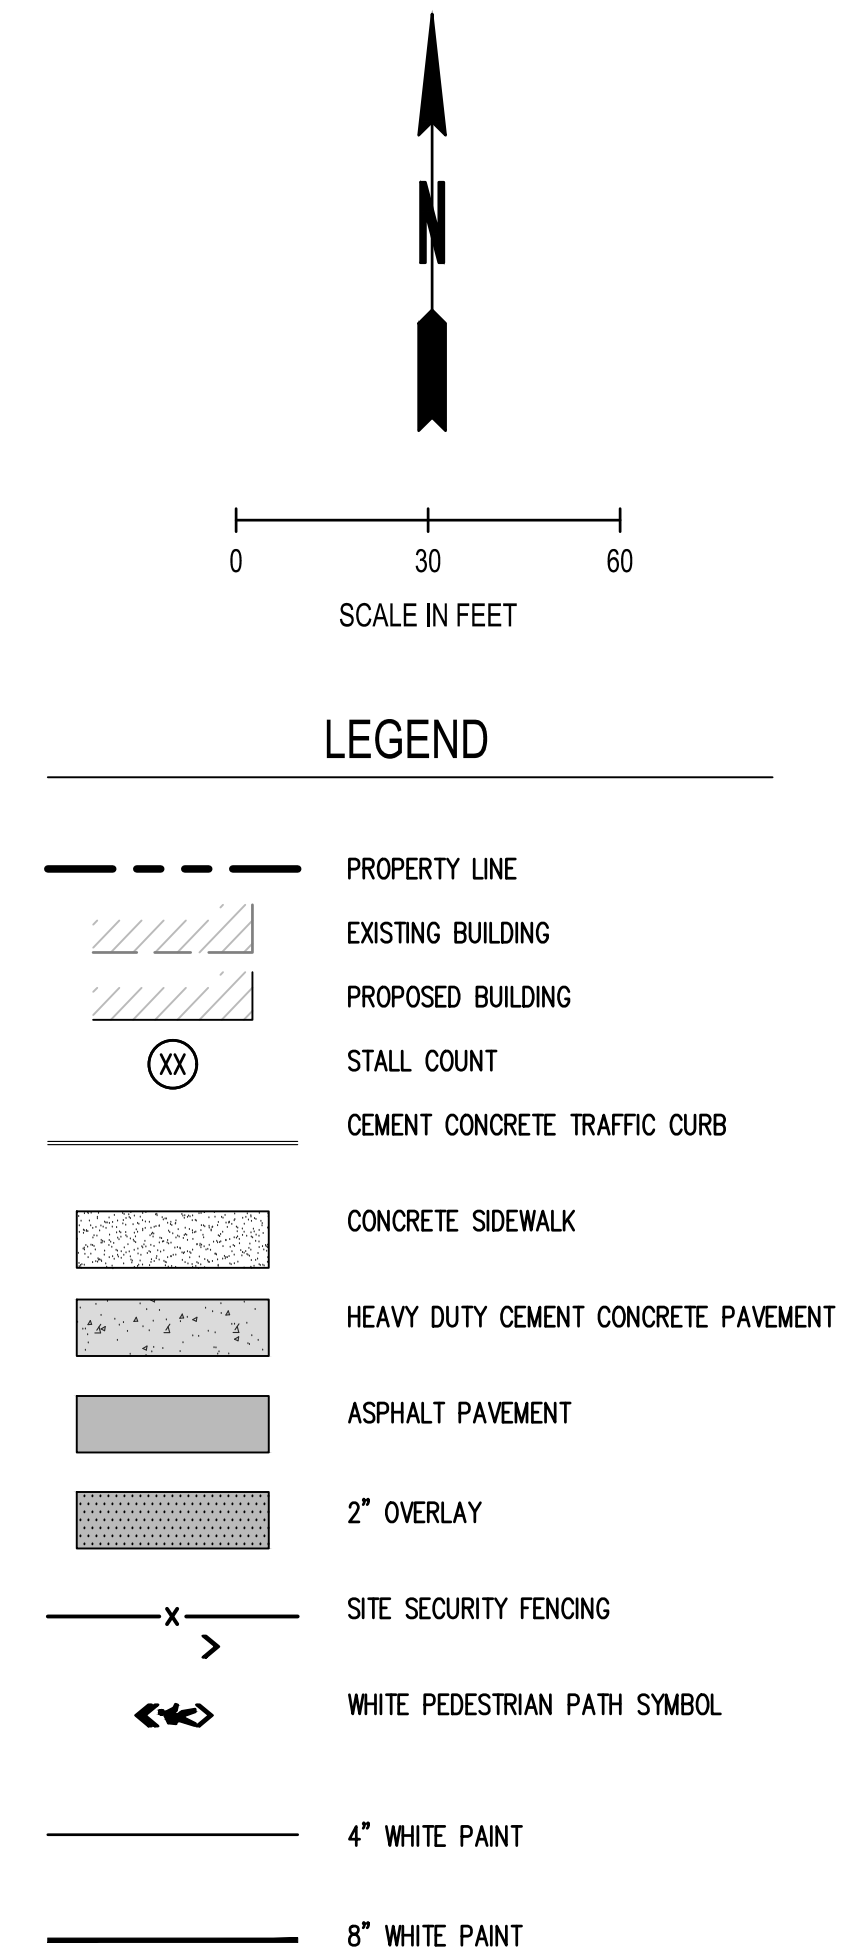

1. PROPOSED SWING GATE WITH KNOX OPTICOM SYSTEM AND REDUNDANT KNOX BOX KEYED ENTRY PER OFD.
2. EXISTING ABANDONED UNDERGROUND FUEL TANKS
3. SITE SECURITY FENCE
4. ADA RAMP
5. LIGHT POLE.
6. EXISTING TRASH COMPACTOR AND DUMPSTER TO REMAIN.
7. GENERATOR.
8. TRANSFORMER.
9. INCIDENTAL STORAGE AND FLEET PARKING
10. CONCRETE STORAGE PAD
11. RETAINING WALL, HEIGHT VARIES FROM 0'-15' TALL, SEE GRADING PLAN
12. BOLLARD
13. 140'x170' BUS CANOPY BUILDING

 

THE CONTRACTOR SHALL BE FULLY RESPONSIBLE FOR THE LOCATION AND PROTECTION OF ALL EXISTING UTILITIES. THE CONTRACTOR SHALL VERIFY ALL UTILITY LOCATIONS PRIOR TO CONSTRUCTION BY CALLING THE UNDERGROUND LOCATE LINE AT (800) 424-5555 A MINIMUM OF 48 HOURS PRIOR TO ANY EXCAVATION.



SCJ ALLIANCE
CONSULTING SERVICES

8730 TALLON LANE NE, SUITE 200, LACEY, WA 98516
P: 360.352.1465 F: 360.352.1509
SCJALLIANCE.COM

SITE IMPROVEMENT PLAN

INTERCITY TRANSIT
PATTISON SOUTH PARCEL IMPROVEMENTS
OLYMPIA, WASHINGTON

PROJECT NAME _____

SEAL:



06/22/2022

DESIGNER:
R. BOURSAAW
DRAWN BY:
S. ORDONEZ
APPROVED BY:
J. VERHEY
DATE:
JUNE 2022
JOB NO:
1874.07
DRAWING FILE NO:
1874.07 SP-01
DRAWING NO:
SP-01
SHEET NO:
5 OF 11