


LEGION WAY SE.

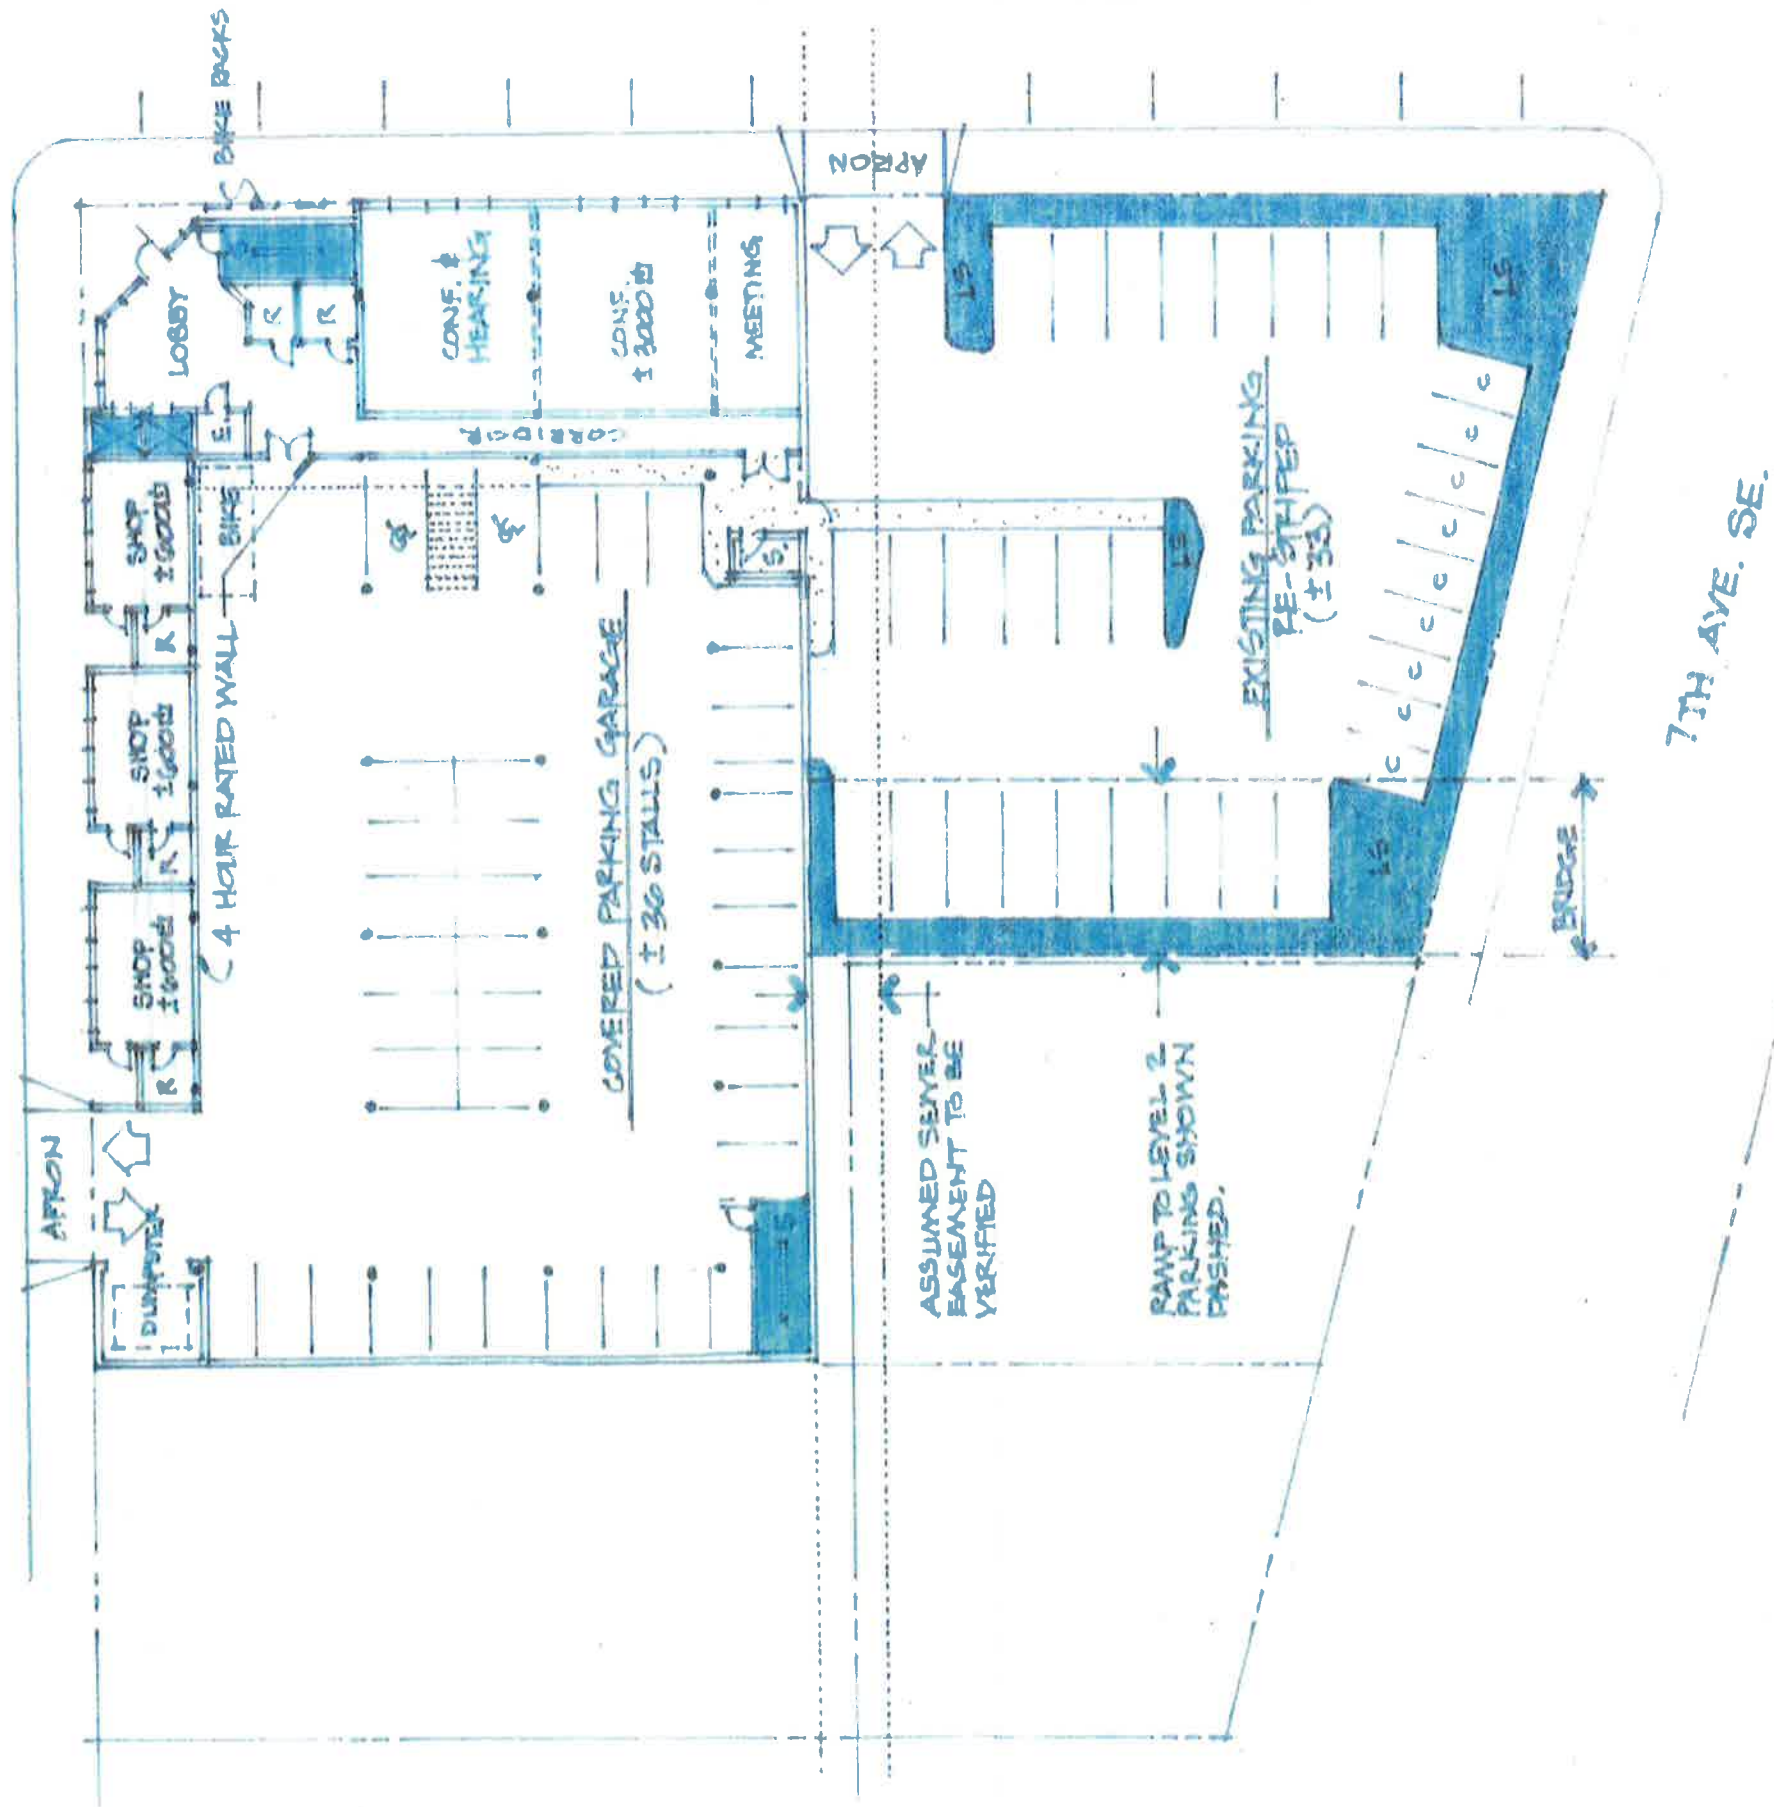

LEGION & JEFFERSON BUILDING  
CONCEPTUAL STREET LEVEL 1 FLOOR PLAN

SCALE 1/8" = 1'-0"

01/30/10

RECEIVED  
JAN 11 2017  
COMMUNITY PLANNING  
AND DEVELOPMENT DEPT.

17-0128