
SCALE: 1/16" = 1'-0"

SCALE: 1/16" = 1'-0"


ALL RIGHTS RESERVED THESE DRAWINGS ARE THE PROPERTY OF MSGS ARCHITECTS AND ARE NOT TO BE USED OR REPRODUCED IN ANY MANNER, WITHOUT PRIOR WRITTEN PERMISSION.

DESIGN REVIEW OVERALL ELEVATIONS

MSGS Project No. 16-111

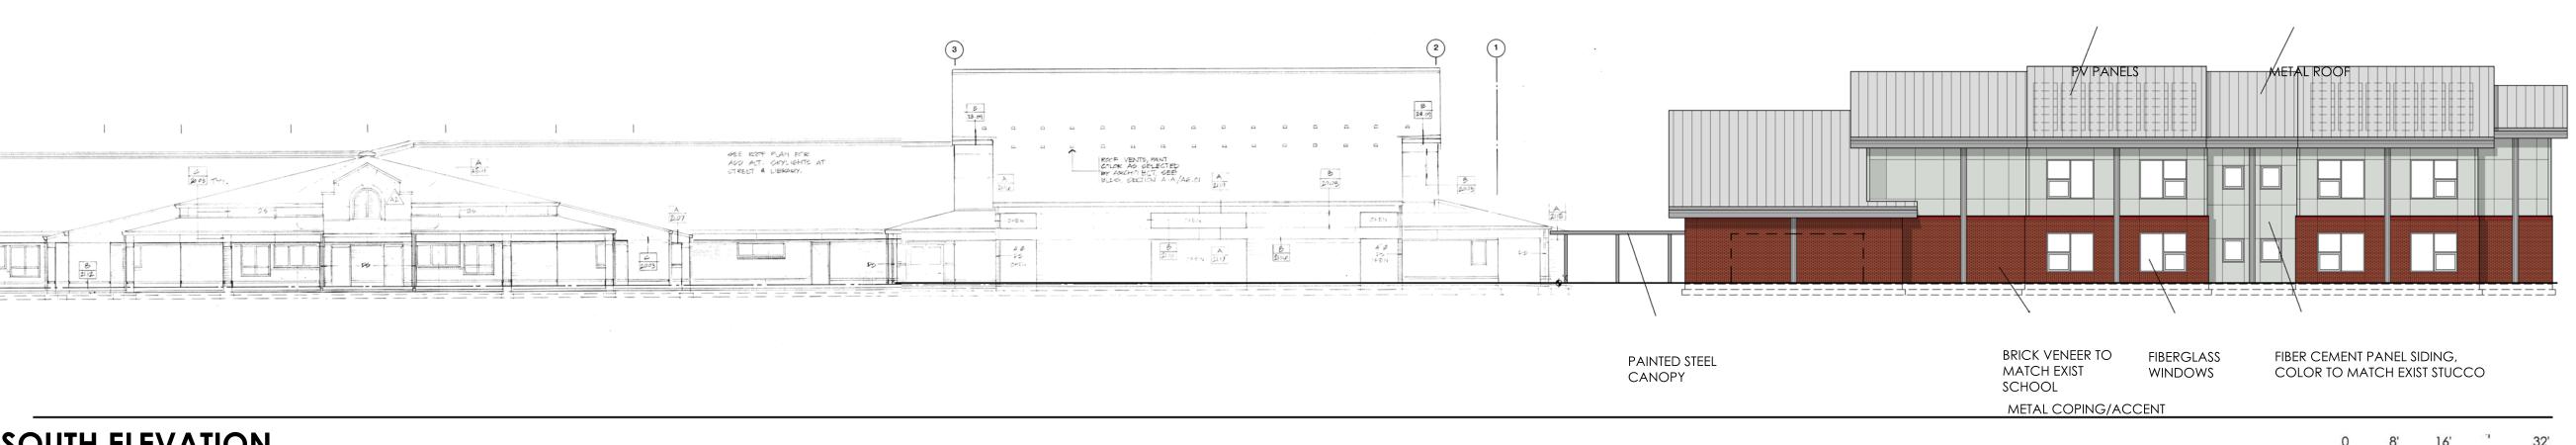


SOUTH ELEVATION

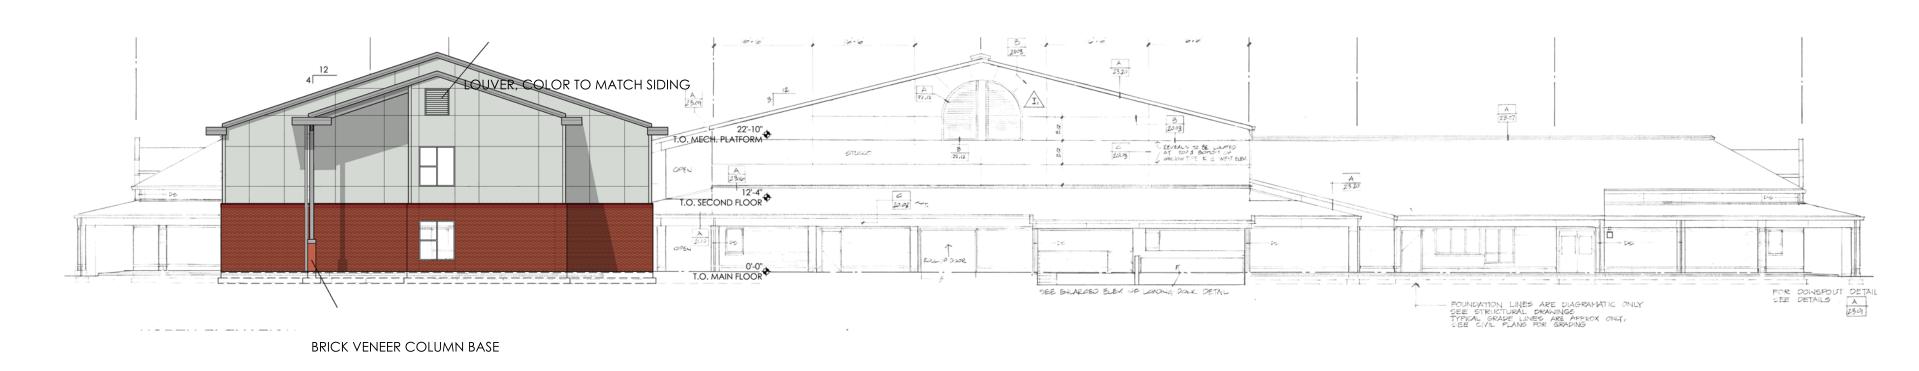



EAST ELEVATION



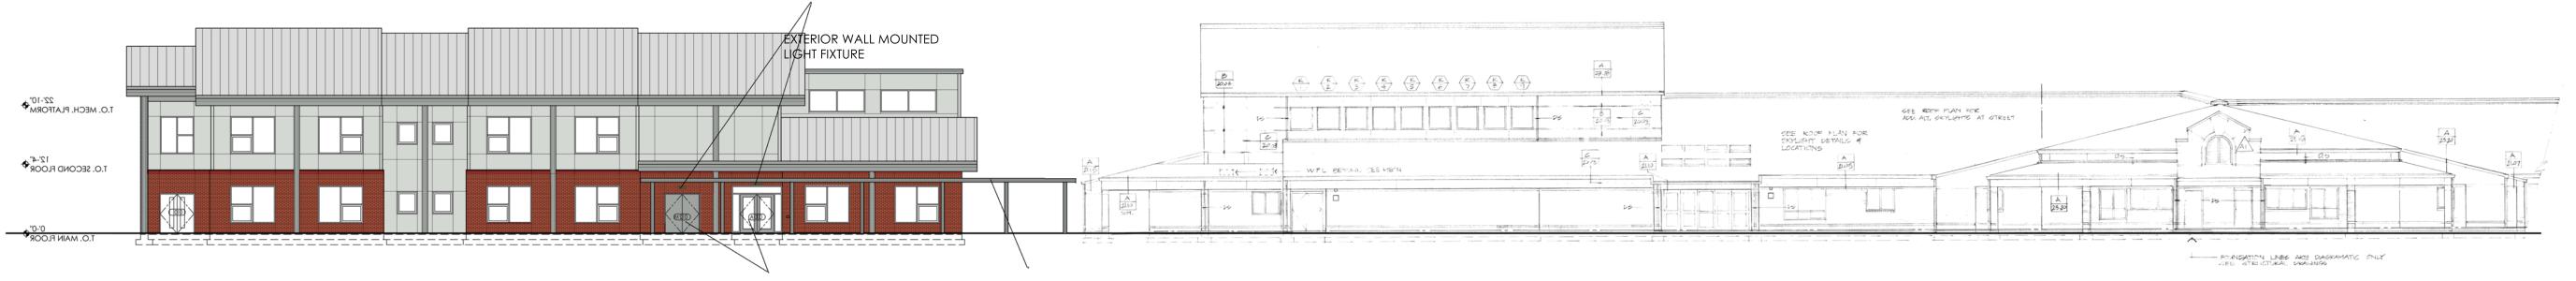

NORTH ELEVATION

 

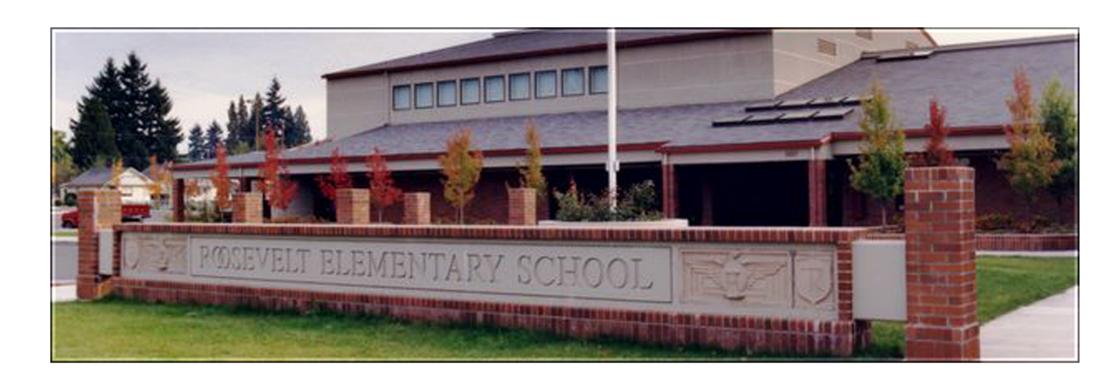

EXISTING SCHOOL PHOTO