



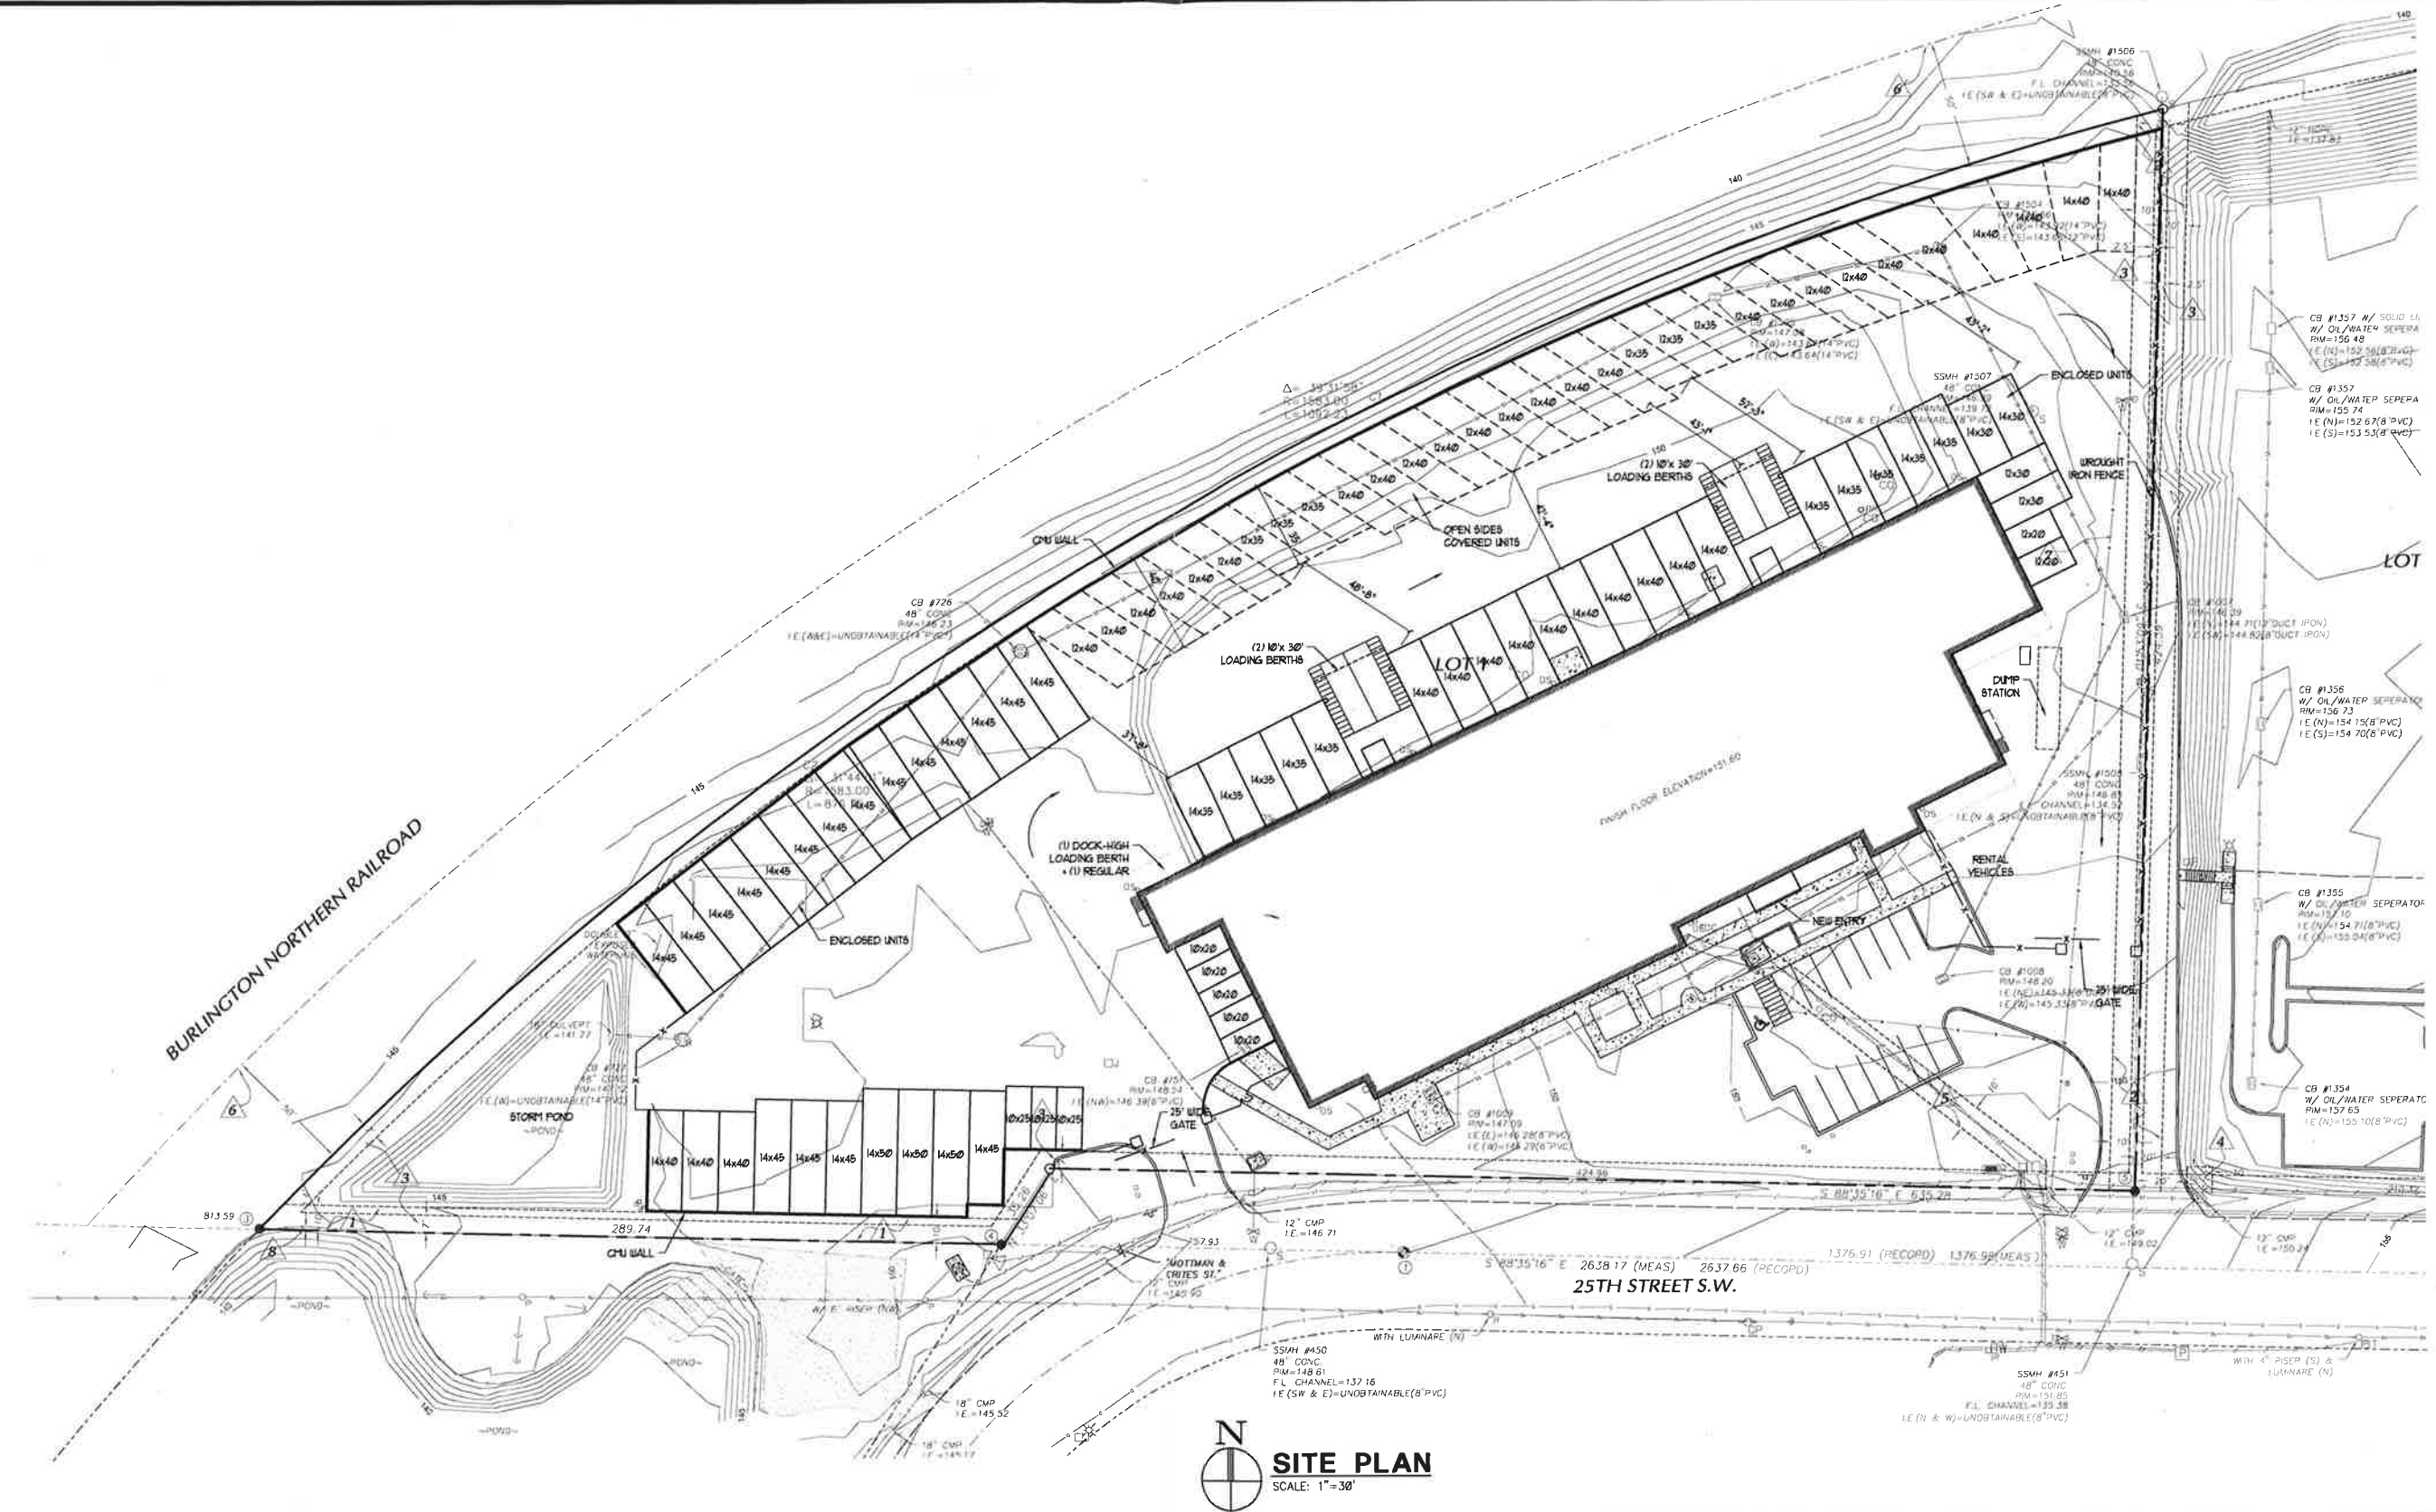

PRELIMINARY NOT FOR CONSTRUCTION

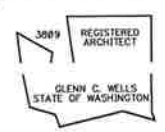

GLENN C WELLS, A.I.A.
324 WEST BAY DRIVE SUITE 102 OLYMPIA, WA 98502
(360) 352-4553



date: 02-10-17
drawn: R.C.T.
checked: G.C.W.

city issue: .
revisions:

title: **SITE PLAN**
3400 MOTTMAN
TUMWATER, WA

sheet no. **SP1.0**
RECEIVED
FEB 23 2017
PLANNING AND DEVELOPMENT DEPT.