




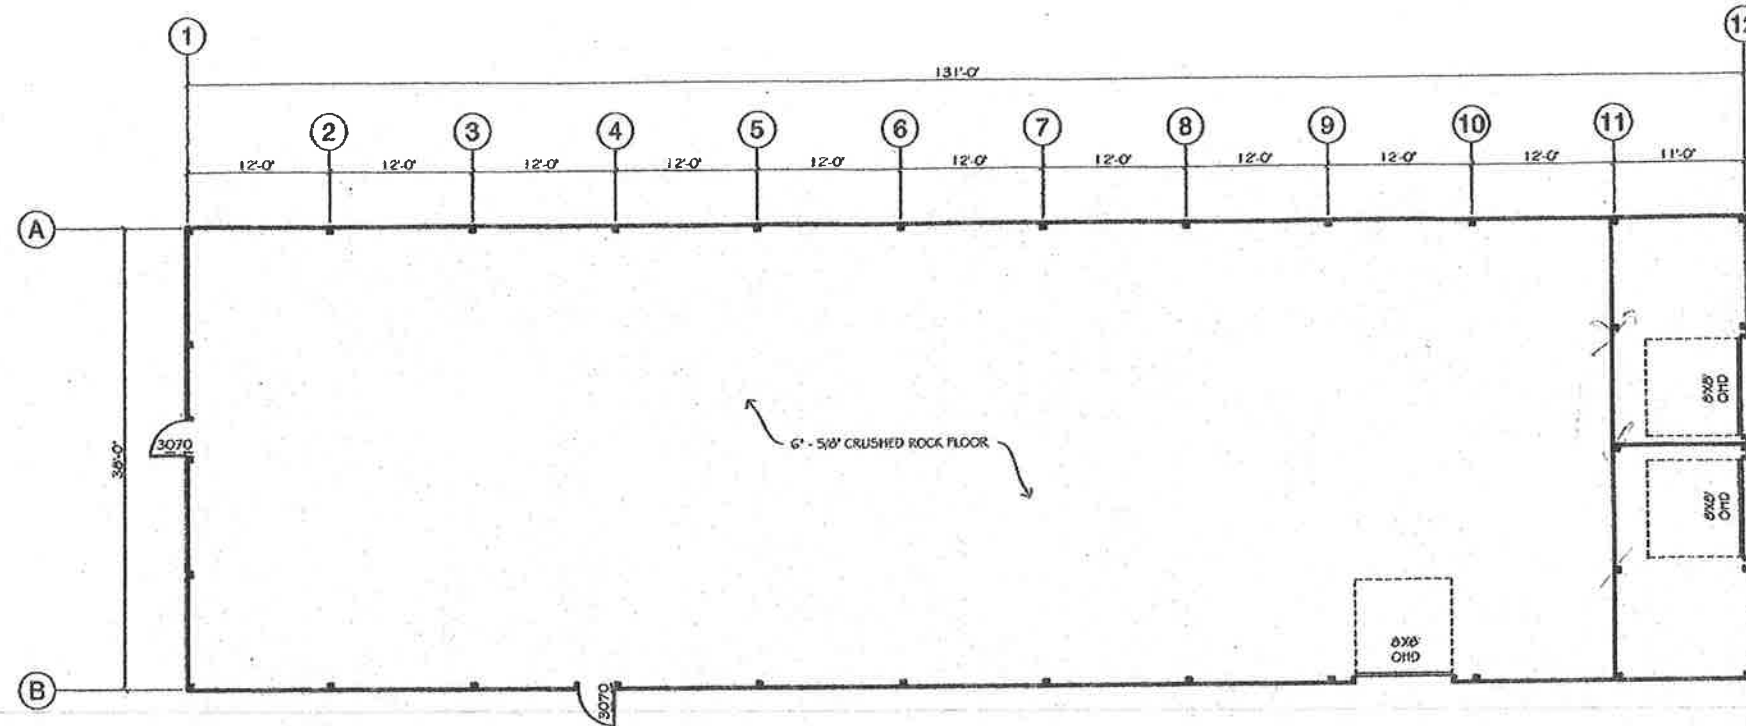


A FLOOR PLAN
SCALE: 1/8" = 1'-0"

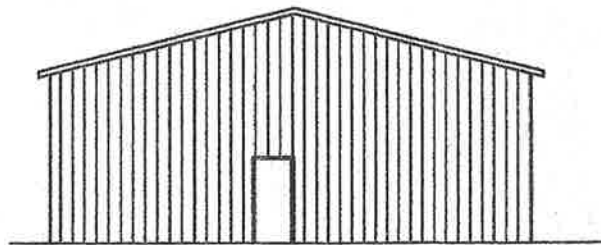


B GRID 1 ELEVATION
SCALE: 1/8" = 1'-0"

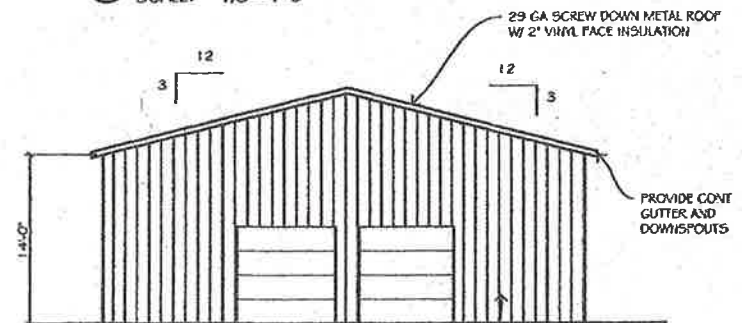

D GRID 12 ELEVATION
SCALE: 1/8" = 1'-0"

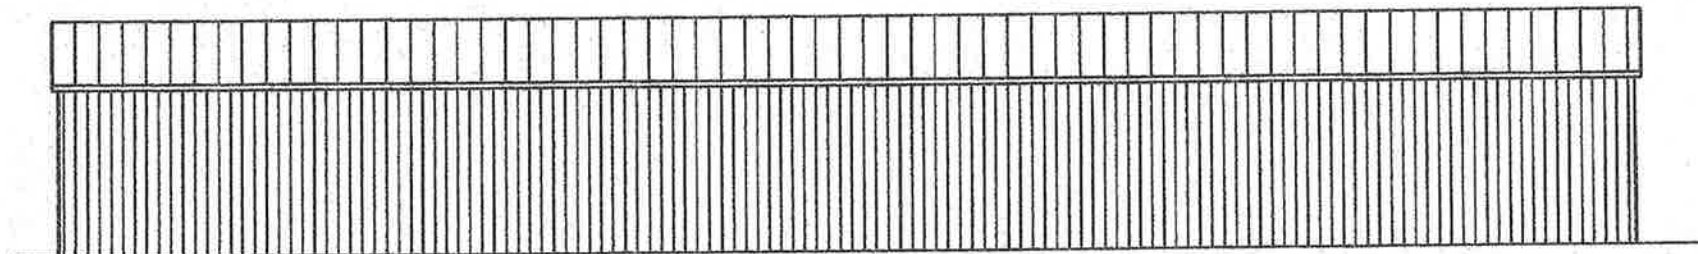

C GRID A ELEVATION
SCALE: 1/8" = 1'-0"

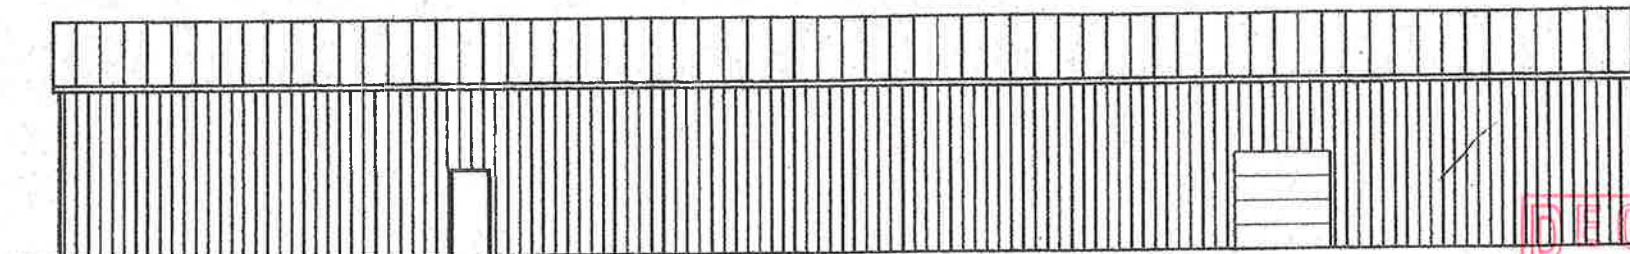

E GRID B ELEVATION
SCALE: 1/8" = 1'-0"



NO.	DATE	REVISION

CAPITAL HS BASEBALL
CAPITAL HIGH SCHOOL, OLYMPIA, WA

PROJECT NUMBER:
DATE: 1.23.17
REVISION DATE:
DRAWN BY: LSH
PROJECT MANAGER: JK

THESE DRAWINGS ARE PROPERTY OF KAUFEN CONSTRUCTION AND DEVELOPMENT. COPY OR REPRODUCTION OF THESE DOCUMENTS OR THE CONTENT IS PROHIBITED BY COPYRIGHT LAW. COPIES SHALL NOT BE MADE WITHOUT WRITTEN CONSENT.

CAPITAL HS

A1.1

FLOOR PLAN AND ELEVATIONS


TURPIN & ASSOCIATES
 4800 CAPITOL BLVD SE
 SUITE C
 TUMWATER, WA 98501
 PHONE: (360)481-2078

PLANS PROVIDE STRUCTURAL
 INFORMATION ONLY. THIS
 DOCUMENT IS FOR THE SOLE
 USE BY THE OWNER(S)
 AND/OR THEIR EXECUTOR(S)
 AT THE GIVEN SITE LOCATION

CAPITAL HIGH SCHOOL BASEBALL

CROSS SECTION AT SIDE FACES

SITE ADDRESS:
 2707 CONGER AVE NW
 OLYMPIA, WA 98502

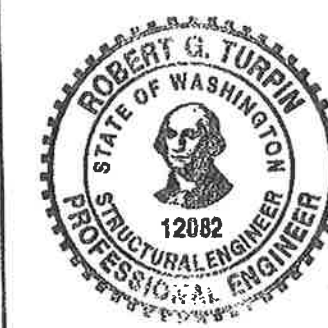


DESIGNED BY
 ROBERT G. TURPIN, SE

DRAWN BY
 JAMES P. TURPIN, SE


DATE
 APRIL 10, 2017

SHEET
 S1

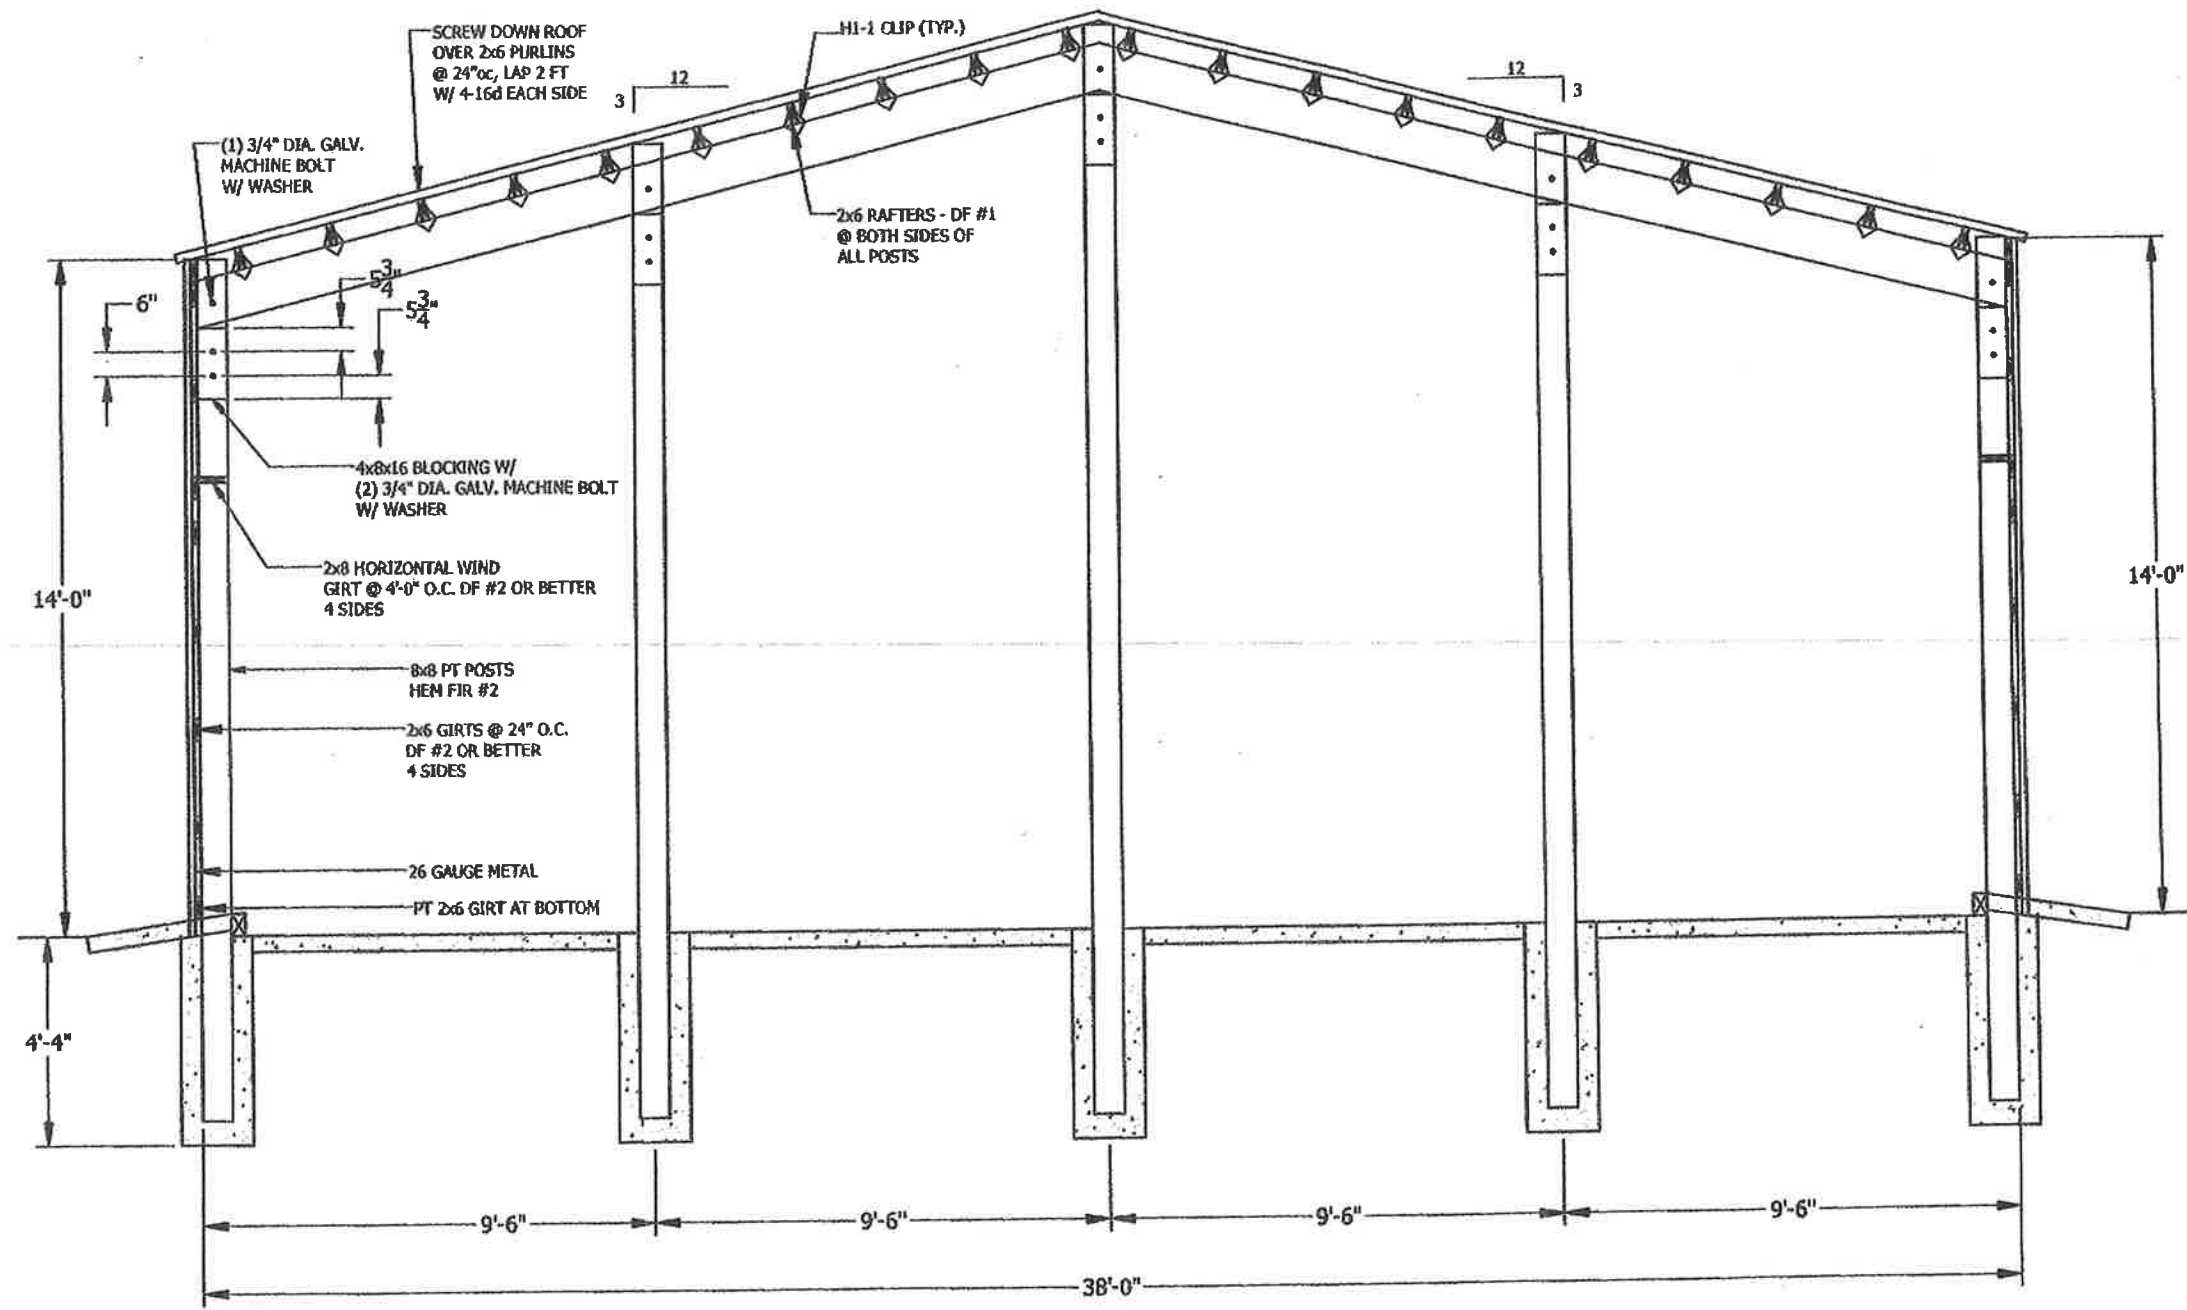

CROSS SECTION AT SIDE FACE
 SCALE: 1/4"=1'-0"



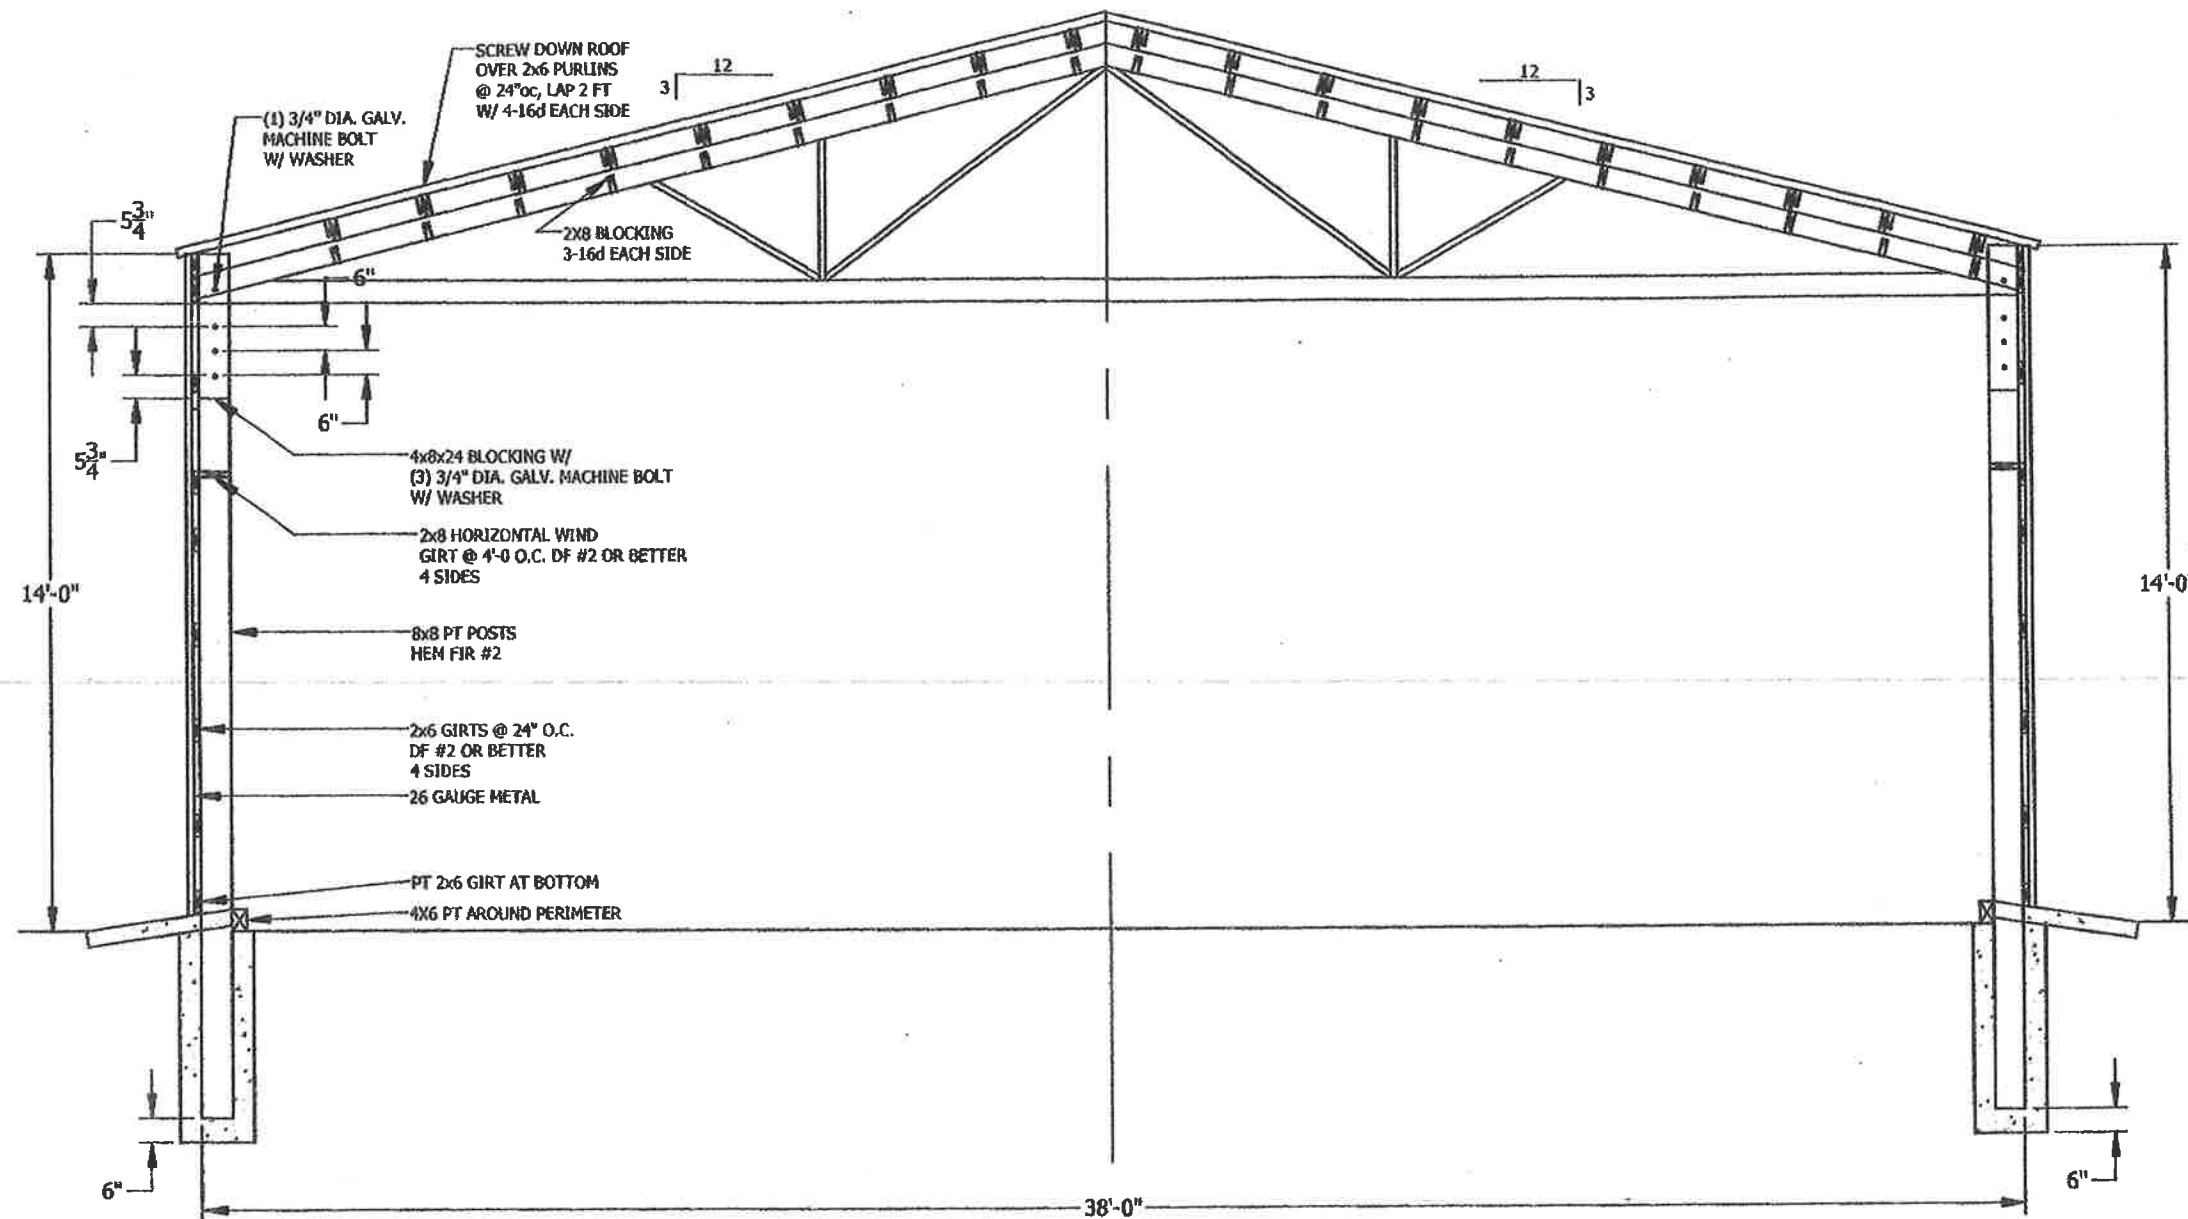

TYPICAL CROSS SECTION

SCALE: 1/4"=1'-0"

RECEIVED
 MAY 04 2017
 COMMUNITY PLANNING
 AND DEVELOPMENT DEPT.

TURPIN & ASSOCIATES
 4800 CAPITOL BLVD SE
 SUITE C
 TUMWATER, WA 98501
 PHONE: (360)481-2078

PLANS PROVIDE STRUCTURAL
 INFORMATION ONLY. THIS
 DOCUMENT IS FOR THE SOLE
 USE BY THE OWNER(S)
 AND/OR THEIR EXECUTOR(S)
 AT THE GIVEN SITE LOCATION

CAPITAL HIGH SCHOOL BASEBALL

TYPICAL CROSS SECTION

SITE ADDRESS:
 2707 CONGER AVE NW
 OLYMPIA, WA 98502



DESIGNED BY
 ROBERT G. TURPIN, SE

DRAWN BY
 JAMES P. TURPIN, SE


DATE
 APRIL 10, 2017

SHEET
 S2


TURPIN & ASSOCIATES
4800 CAPITOL BLVD SE
SUITE C
TUMWATER, WA 98501
PHONE: (360)481-2078

PLANS PROVIDE STRUCTURAL
INFORMATION ONLY. THIS
DOCUMENT IS FOR THE SOLE
USE BY THE OWNER(S)
AND/OR THEIR EXECUTOR(S)
AT THE GIVEN SITE LOCATION

CAPITAL HIGH SCHOOL BASEBALL		POLE DETAILS	SITE ADDRESS: 2707 CONGER AVE NW OLYMIA, WA 98502
			
DESIGNED BY ROBERT G. TURPIN, SE			
DRAWN BY JAMES P. TURPIN, SE			
DATE APRIL 10, 2017			
			SHEET S4

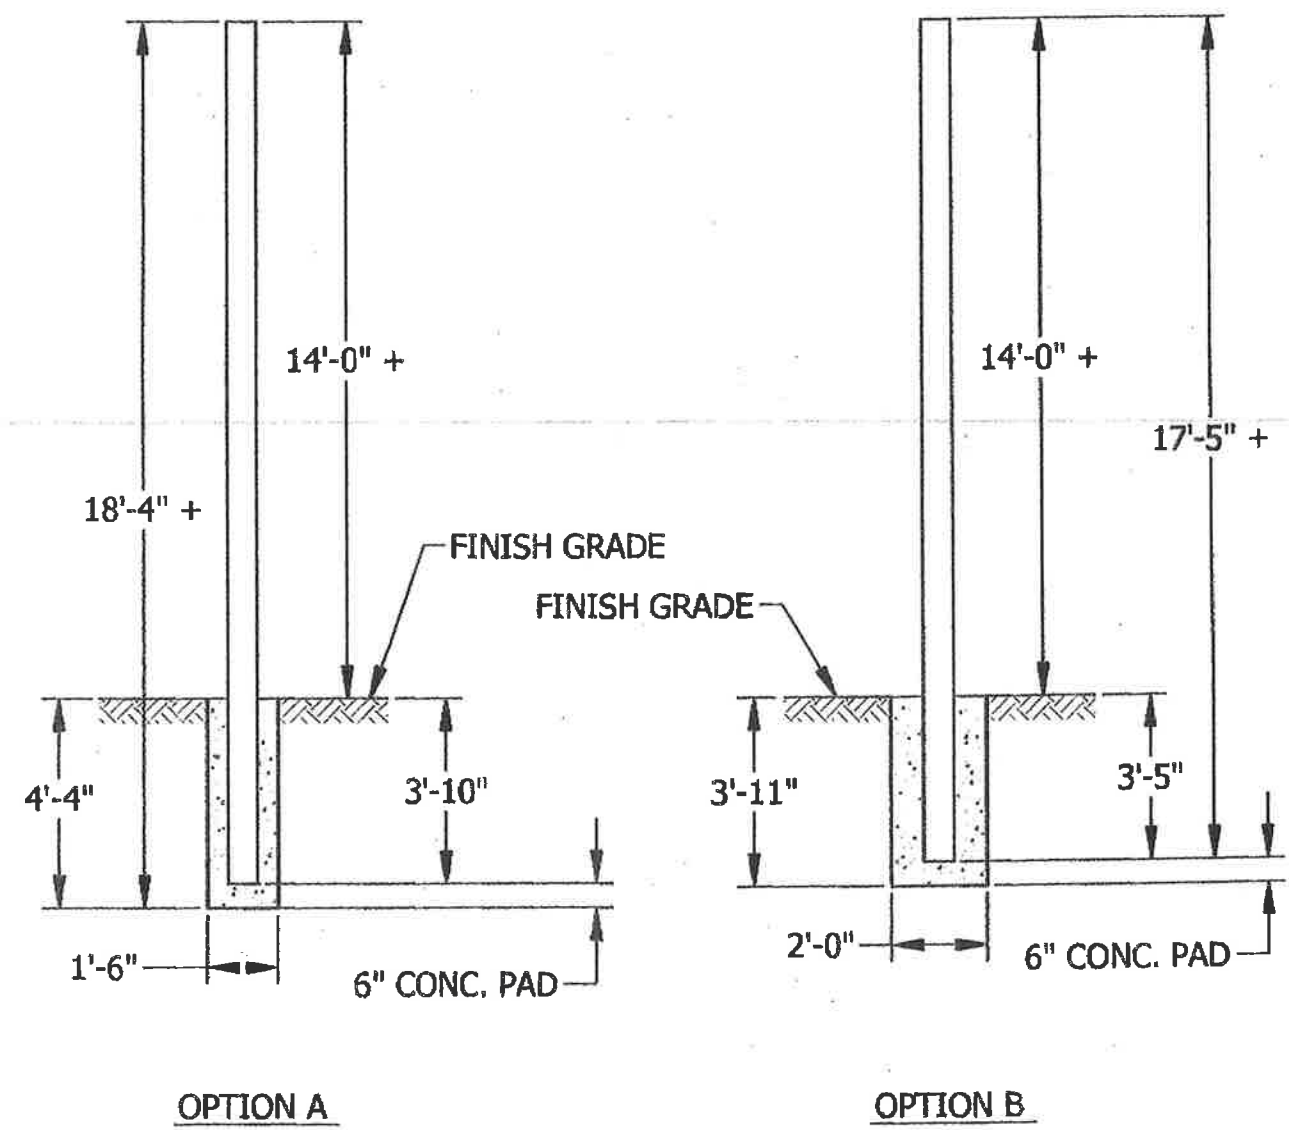

POLE EMBEDMENT DETAIL
SCALE: 1/4"=1'-0"

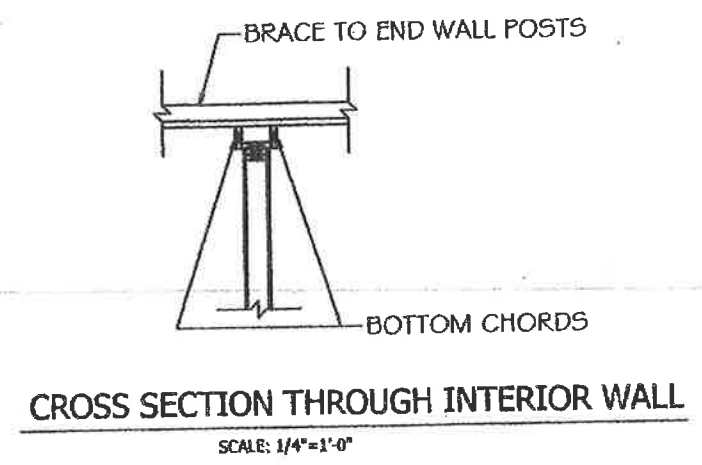

RECEIVED
MAY 04 2017
COMMUNITY PLANNING
AND DEVELOPMENT DEPT