



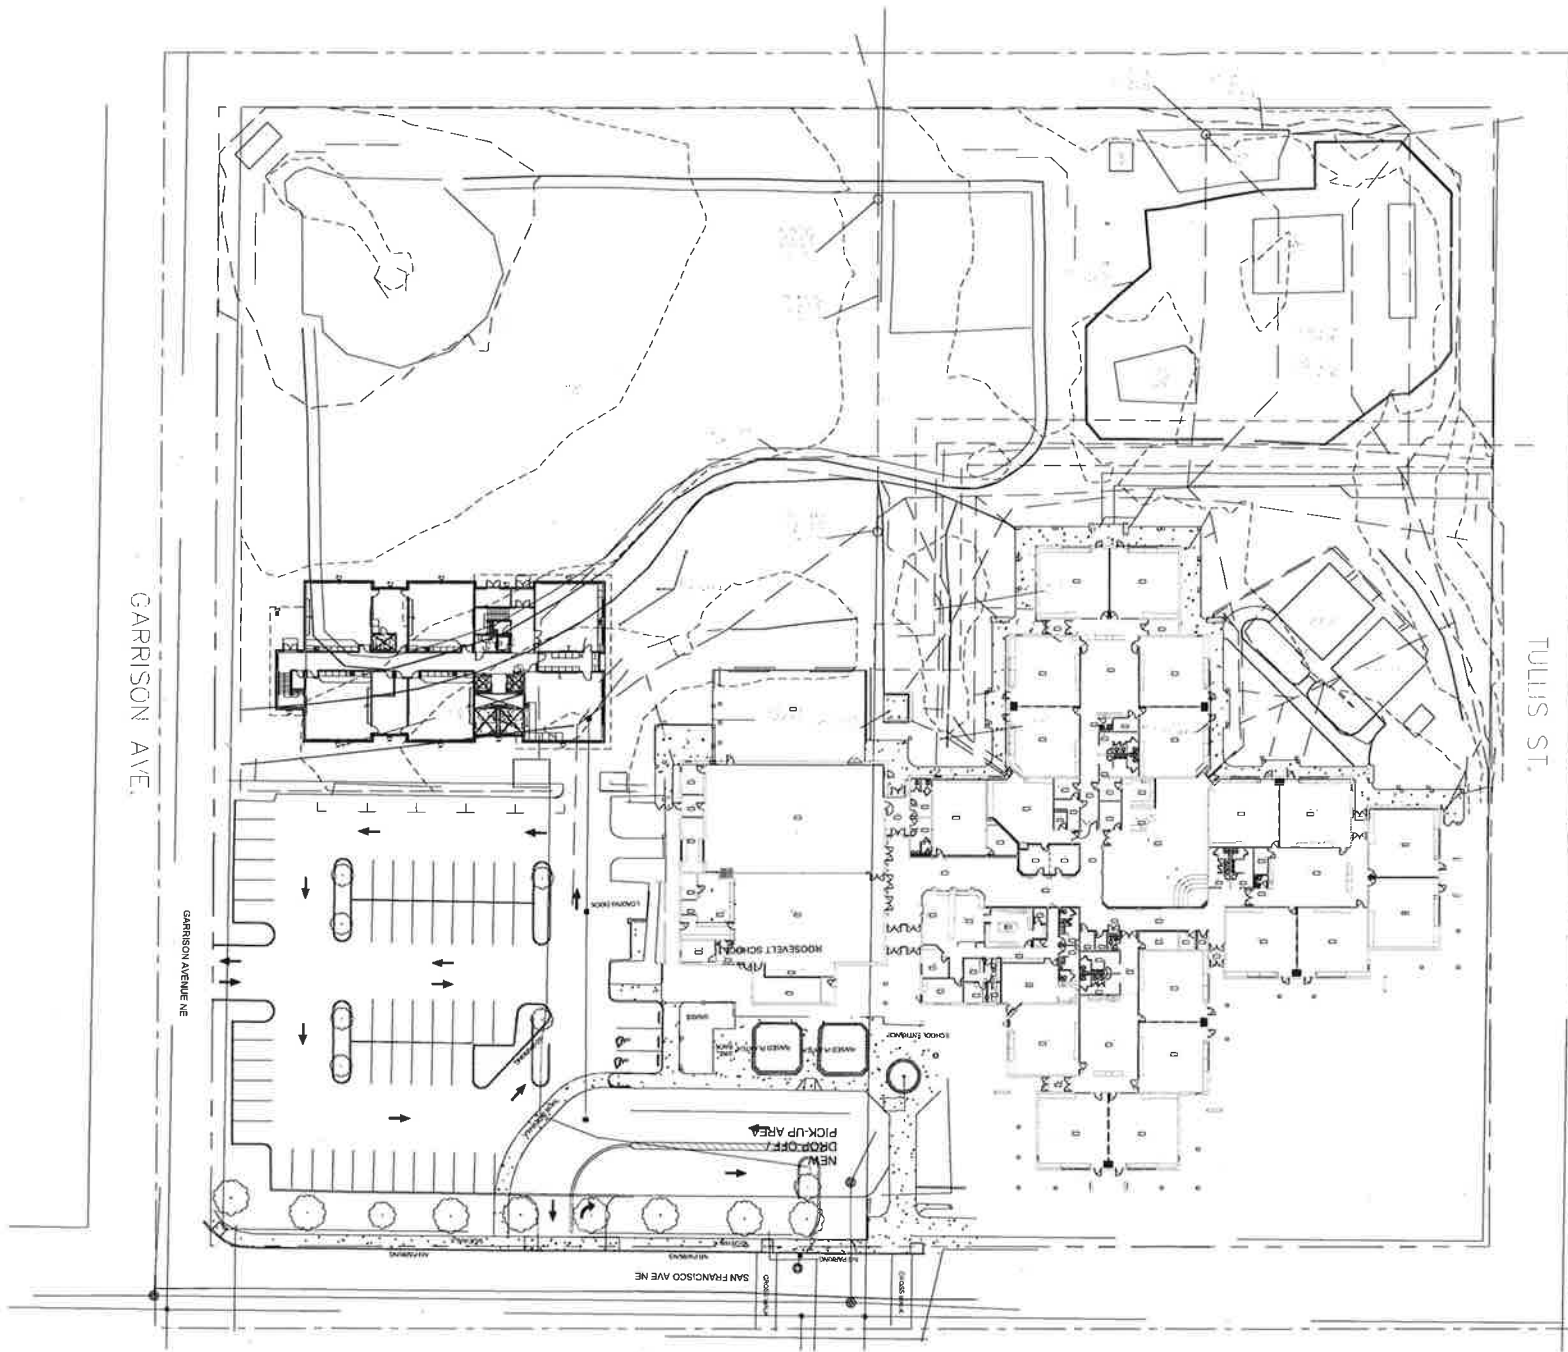

1 EXISTING SITE PLAN
1" = 30'-0"

 

SITE PLAN GENERAL NOTES

SITE PLAN LEGEND

BCRA

1231 1ST AVE F 325 87 4285 WWW.BCRADESIGN.COM
2015 PACIFIC AVENUE SUITE 201 TACOMA WA 98402

PROJECT
OLYMPIA SCHOOL DISTRICT - MODERNIZATIONS
ROOSEVELT ELEMENTARY SCHOOL
1417 SAN FRANCISCO AVE NE
OLYMPIA WA 98506

DATE	04.20.17
DRAWN BY	11041
CHECKED BY	
DATE	
SCALE	
SHEET	
SITE PLAN	

RECEIVED
MAY 11 2017
COMMUNITY PLANNING
AND DEVELOPMENT DEPT.

BCRA

A-110

PRE-DESIGN

IF SHEET WEARS THINER THAN 20 PAGES, IT IS A REDUCED PRINT. REDUCE SCALE ACCORDINGLY.