




DATE:
ISSUED FOR PERMIT:
ISSUED FOR CONST:
REVISION:
REVISION:

COMMERCIAL PROPERTY SERVICES
520 JOPPA STREET, OLYMPIA, WA 98512
PHONE: (360) 705-8926 FAX: (360) 956-1395

• FIRST FLOOR PLAN - EAST

CP-1.0

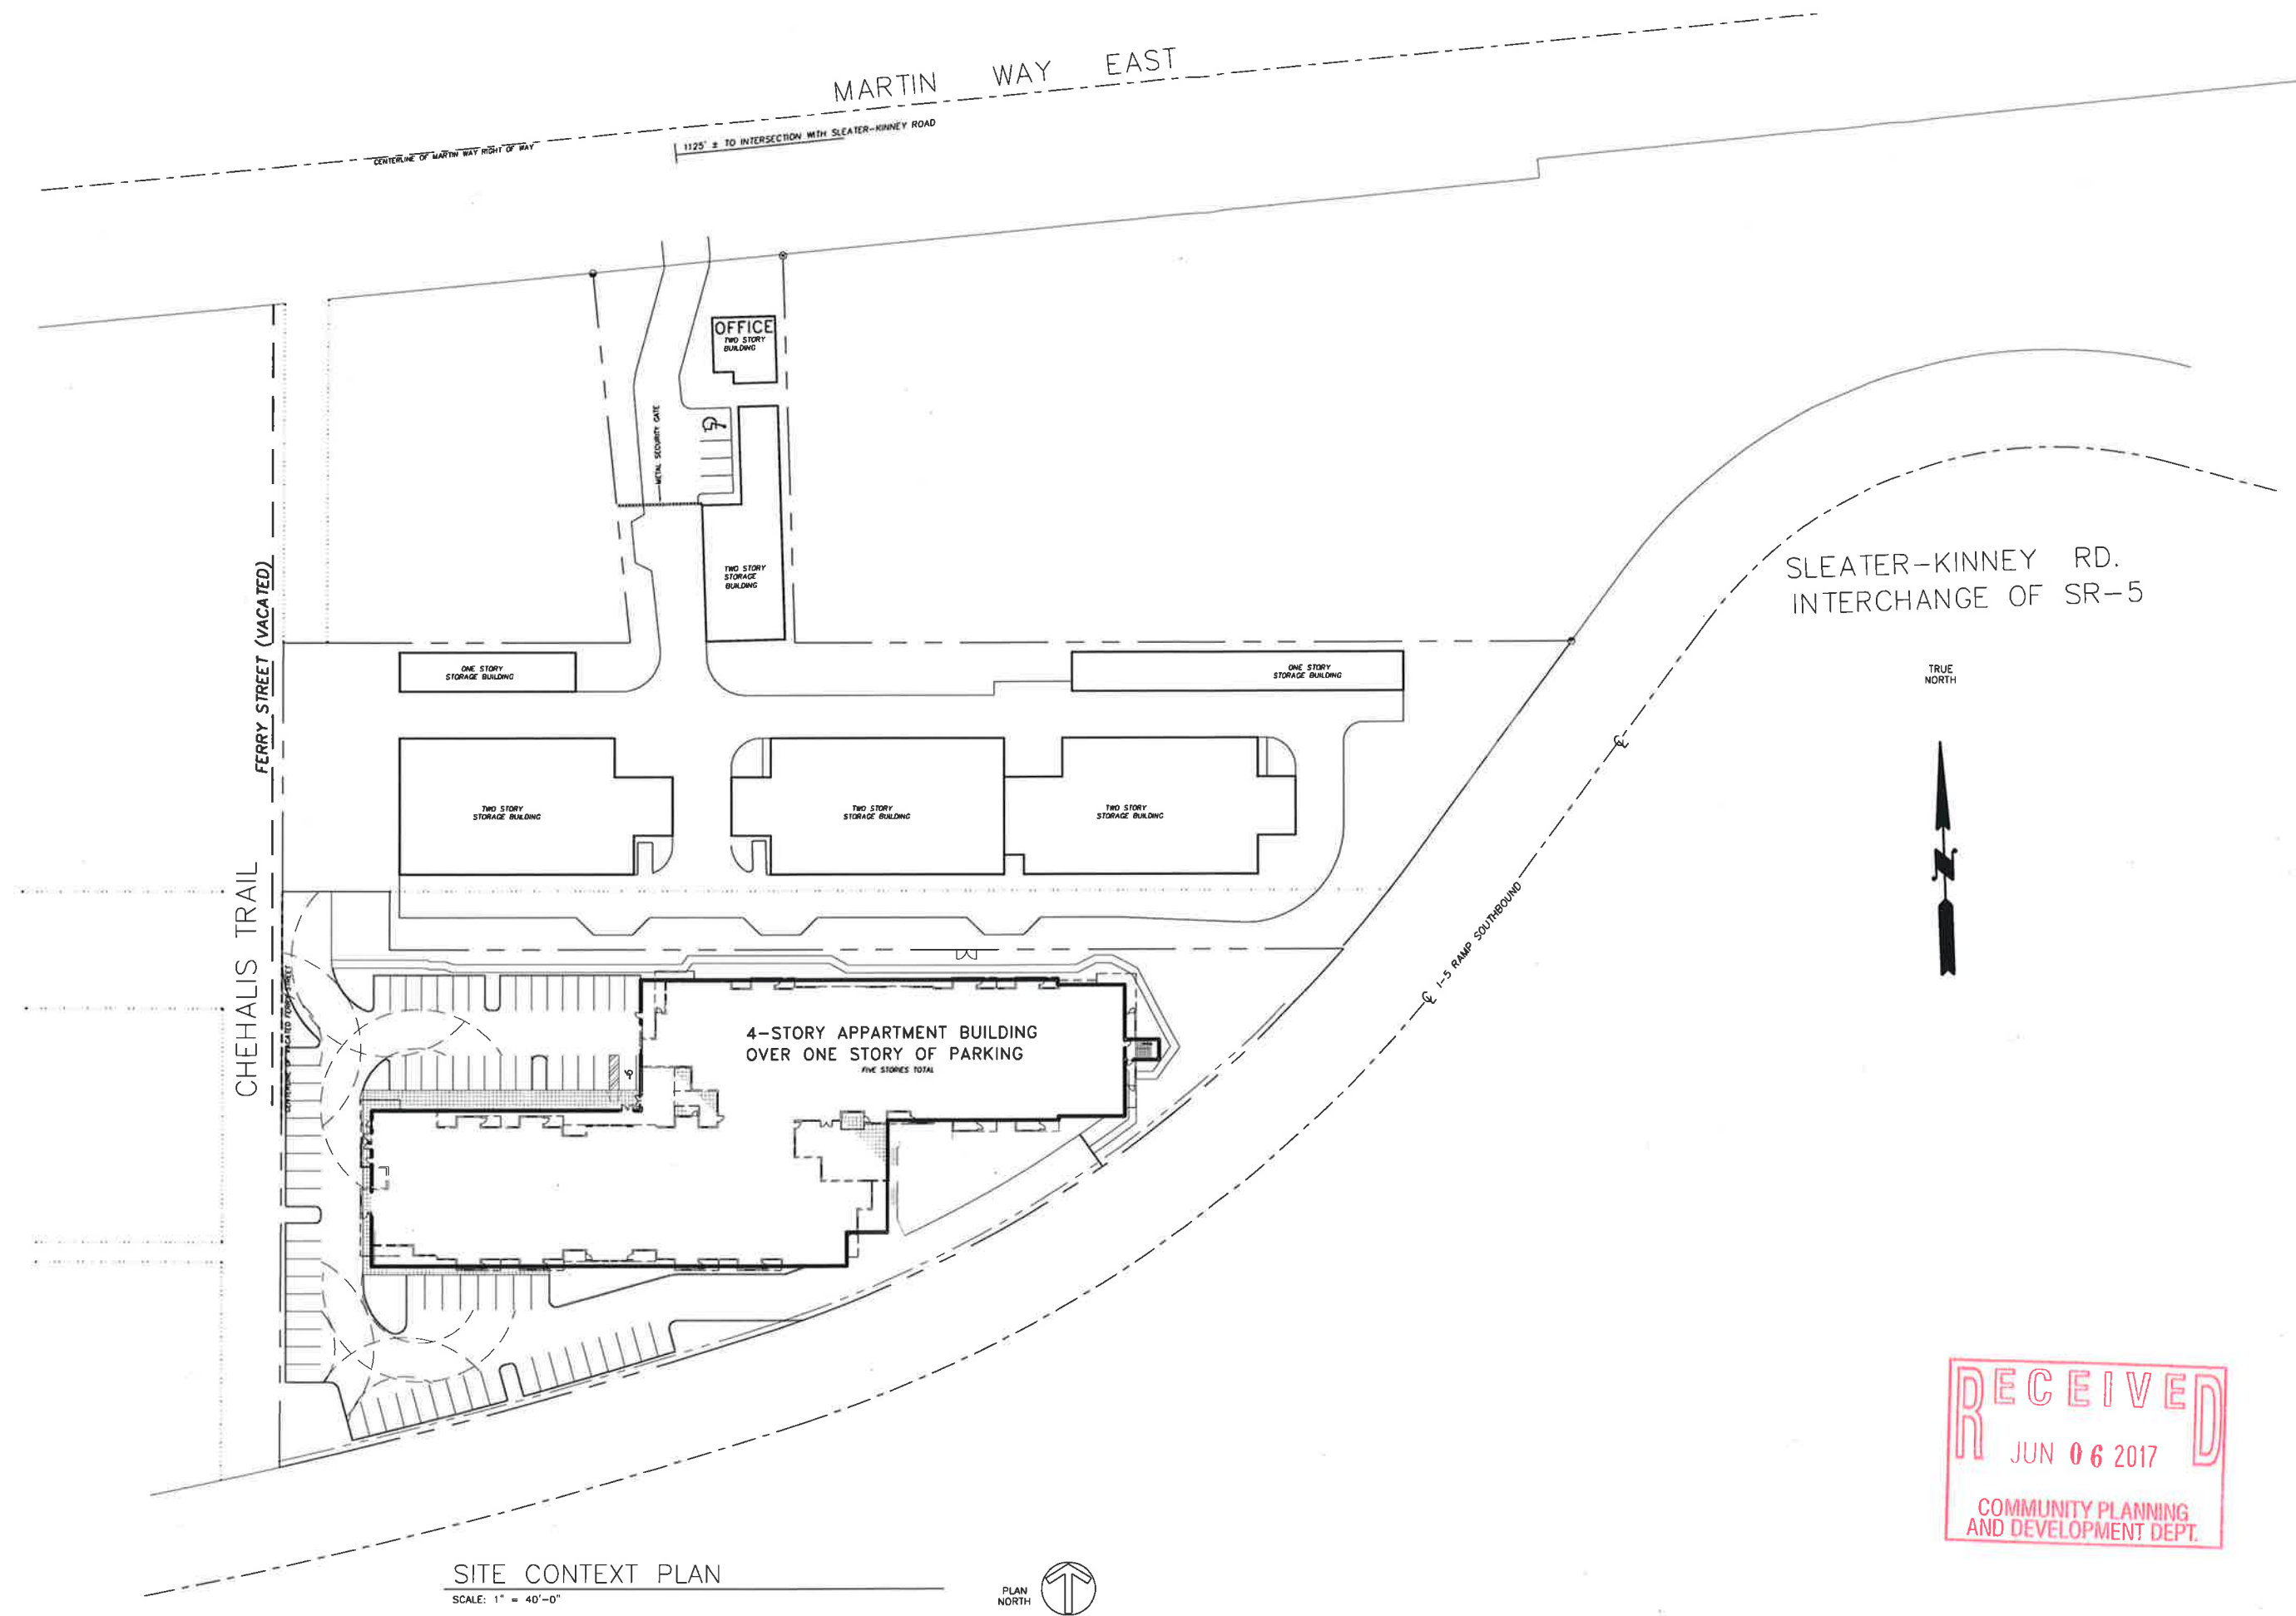


SITE CONTEXT PLAN
SCALE: 1" = 40'-0"





- PLANS
- SECTIONS
- ELEVATIONS

A-X

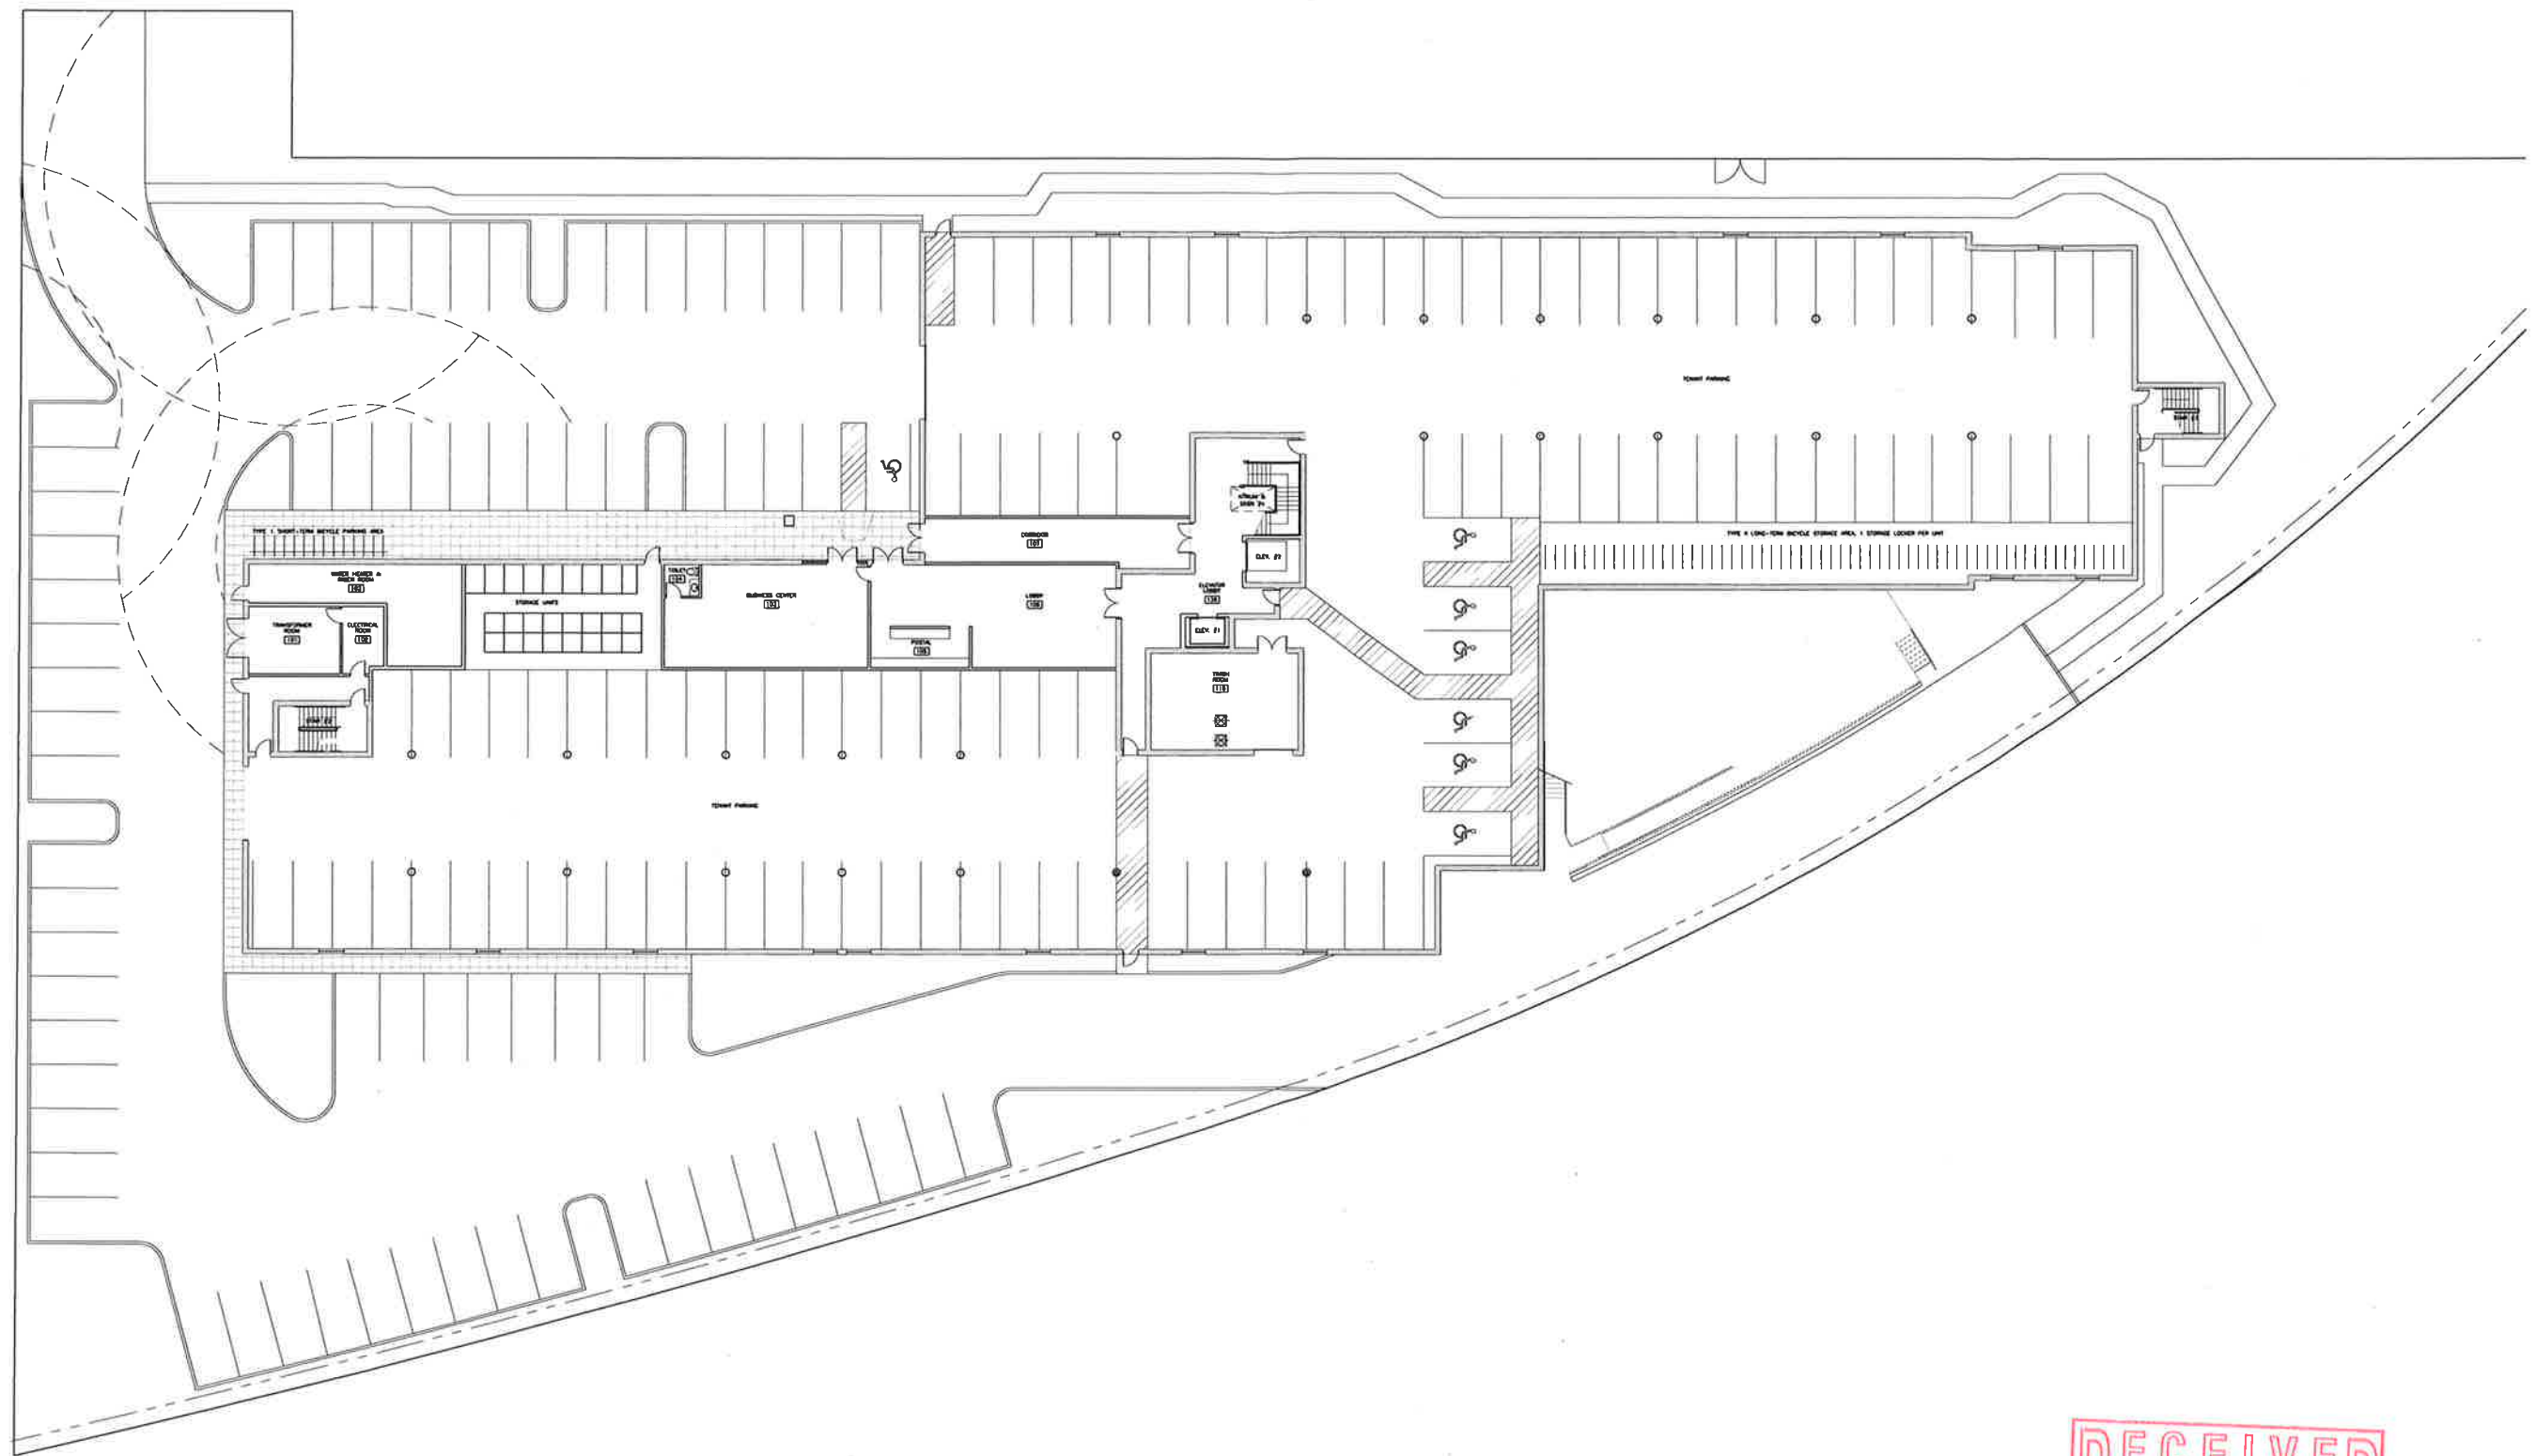

1 PARKING - FIRST LEVEL PLAN

NORTH



RECEIVED
JUN 06 2017
COMMUNITY PLANNING
AND DEVELOPMENT DEPT.