



MODERN BUILDING SYSTEMS, INC.
TELEPHONE: (503) 749-4949 FAX: (503) 749-4950
P.O. BOX 110 • 9493 PORTER ROAD • AUMSVILLE, OR 97325
CHECK OUT OUR WEB PAGE: www.mbs-modular.com

REUSE OF DOCUMENTS
THIS DOCUMENT AND THE IDEAS AND DESIGNS INCORPORATED
HEREIN IS THE PROPERTY OF MODERN BUILDING SYSTEMS, INC.
AND IS NOT TO BE USED, IN WHOLE OR IN PART, FOR ANY
OTHER USE OR PROJECT WITHOUT WRITTEN AUTHORIZATION.

REV. # BY: DATE: PER: SHEETS:

LH	4/15/05	-	-
△ LH	6/08/05	CUST.	11,13
△ LH	7/05/05	KR	2-5,7

28' x 66' MODULAR OFFICE

BRIGADE

FORT LEWIS, WASHINGTON


FLOOR PLAN



SHEET

6

2005-CW-31-1

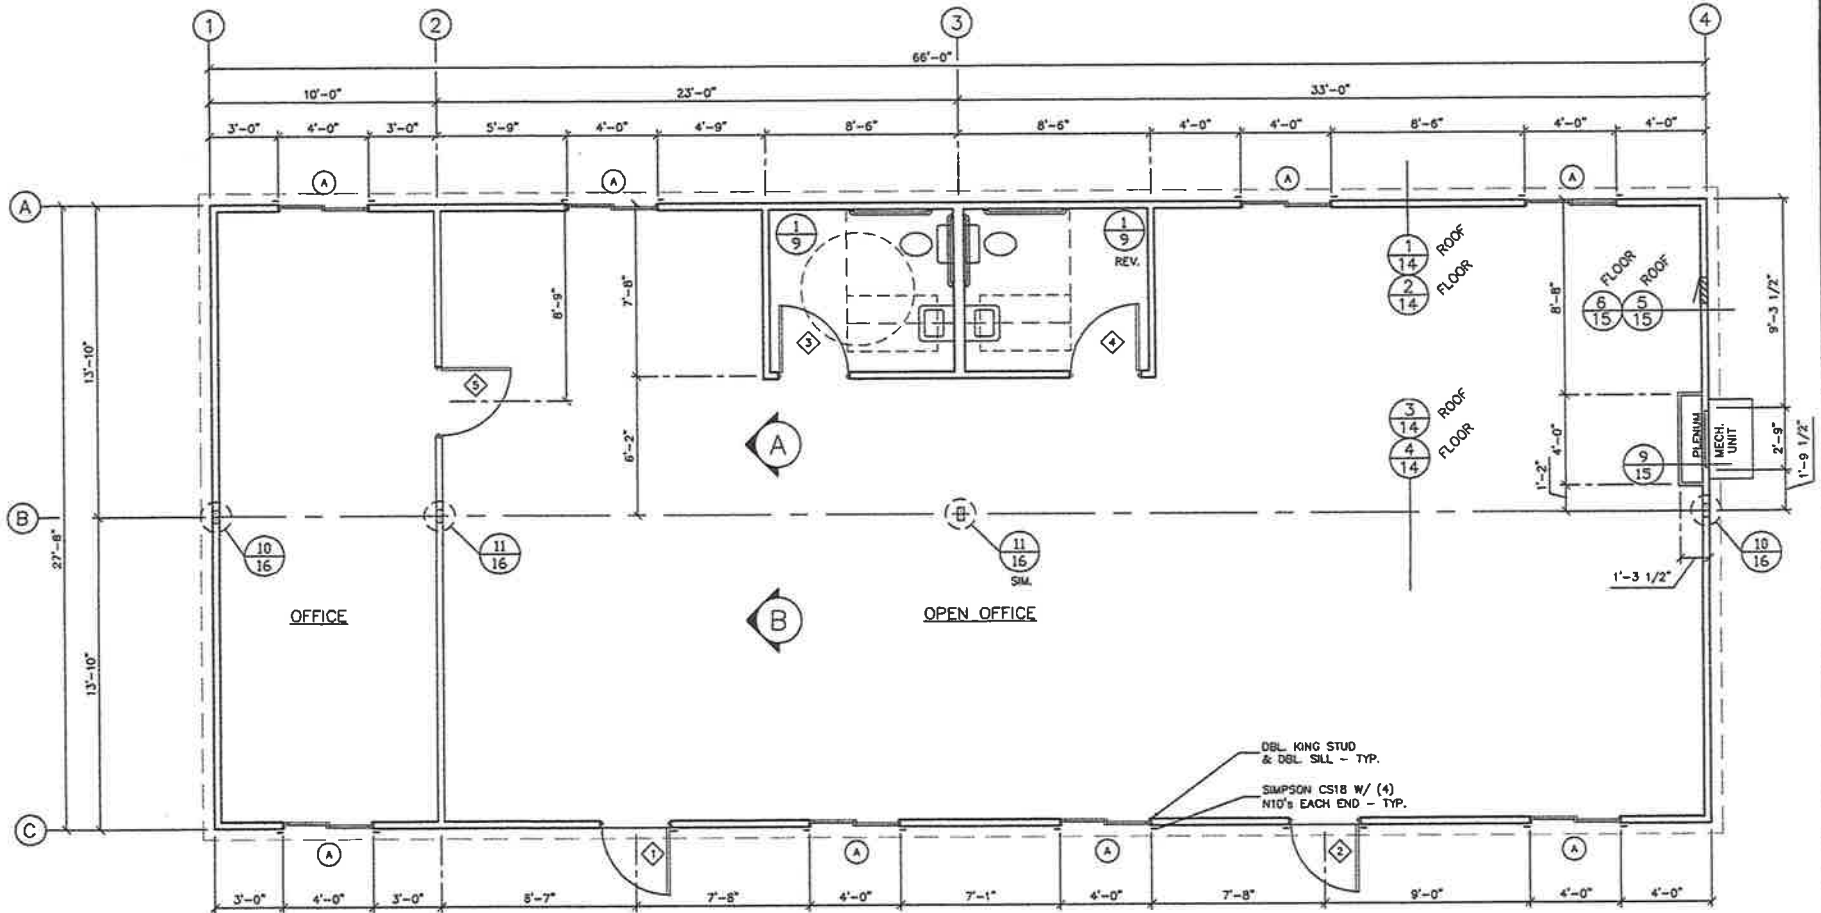

FLOOR PLAN

SCALE: 3/16" = 1'-0"

