


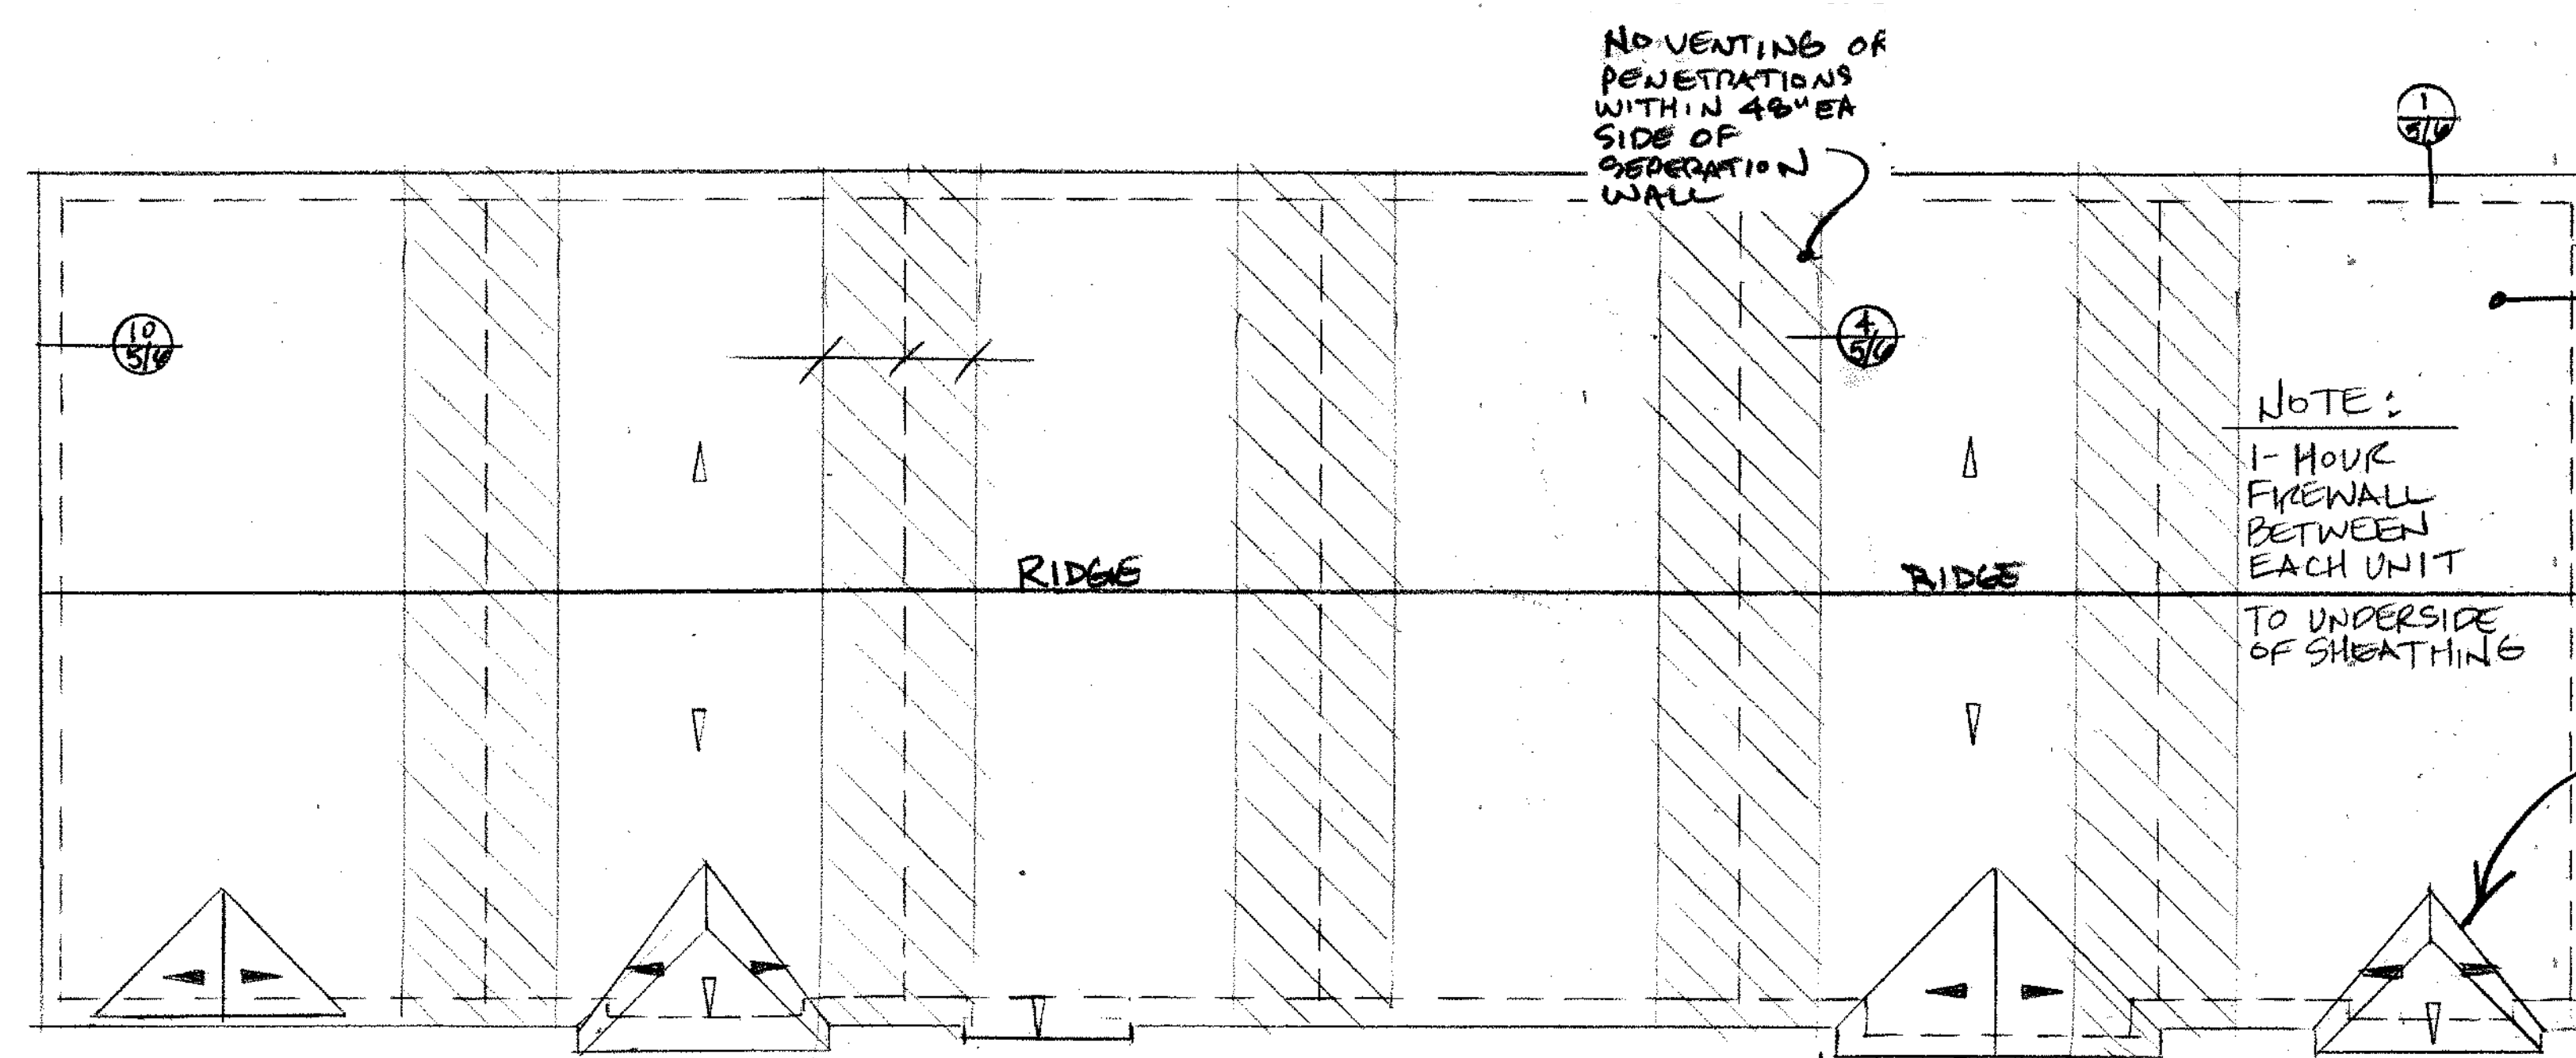



MIN CLASS C  
RATED ROOFING,  
R. 302.2.2

REQ'D VENTILATION:  $\frac{924 \text{ SF}}{300} = 3,08 \text{ SQ. FT. REQ'D OR } 443 \text{ SQ. IN. PER UNIT AT LEAST 40\% AND NOT MORE THAN 50\% OF VENTING MUST BE WITHIN 3' VERTICAL OF THE RIDGE}$


PROVIDE (2) 2'x12 CUT-OUTS TO PROVIDE CROSS VENTING BETWEEN DORMER & MAIN ROOF

ROOF PLAN


≡ 5:12 - 24" O.H

≡ 6:12

PROVIDE ROOF VENTING 1/150

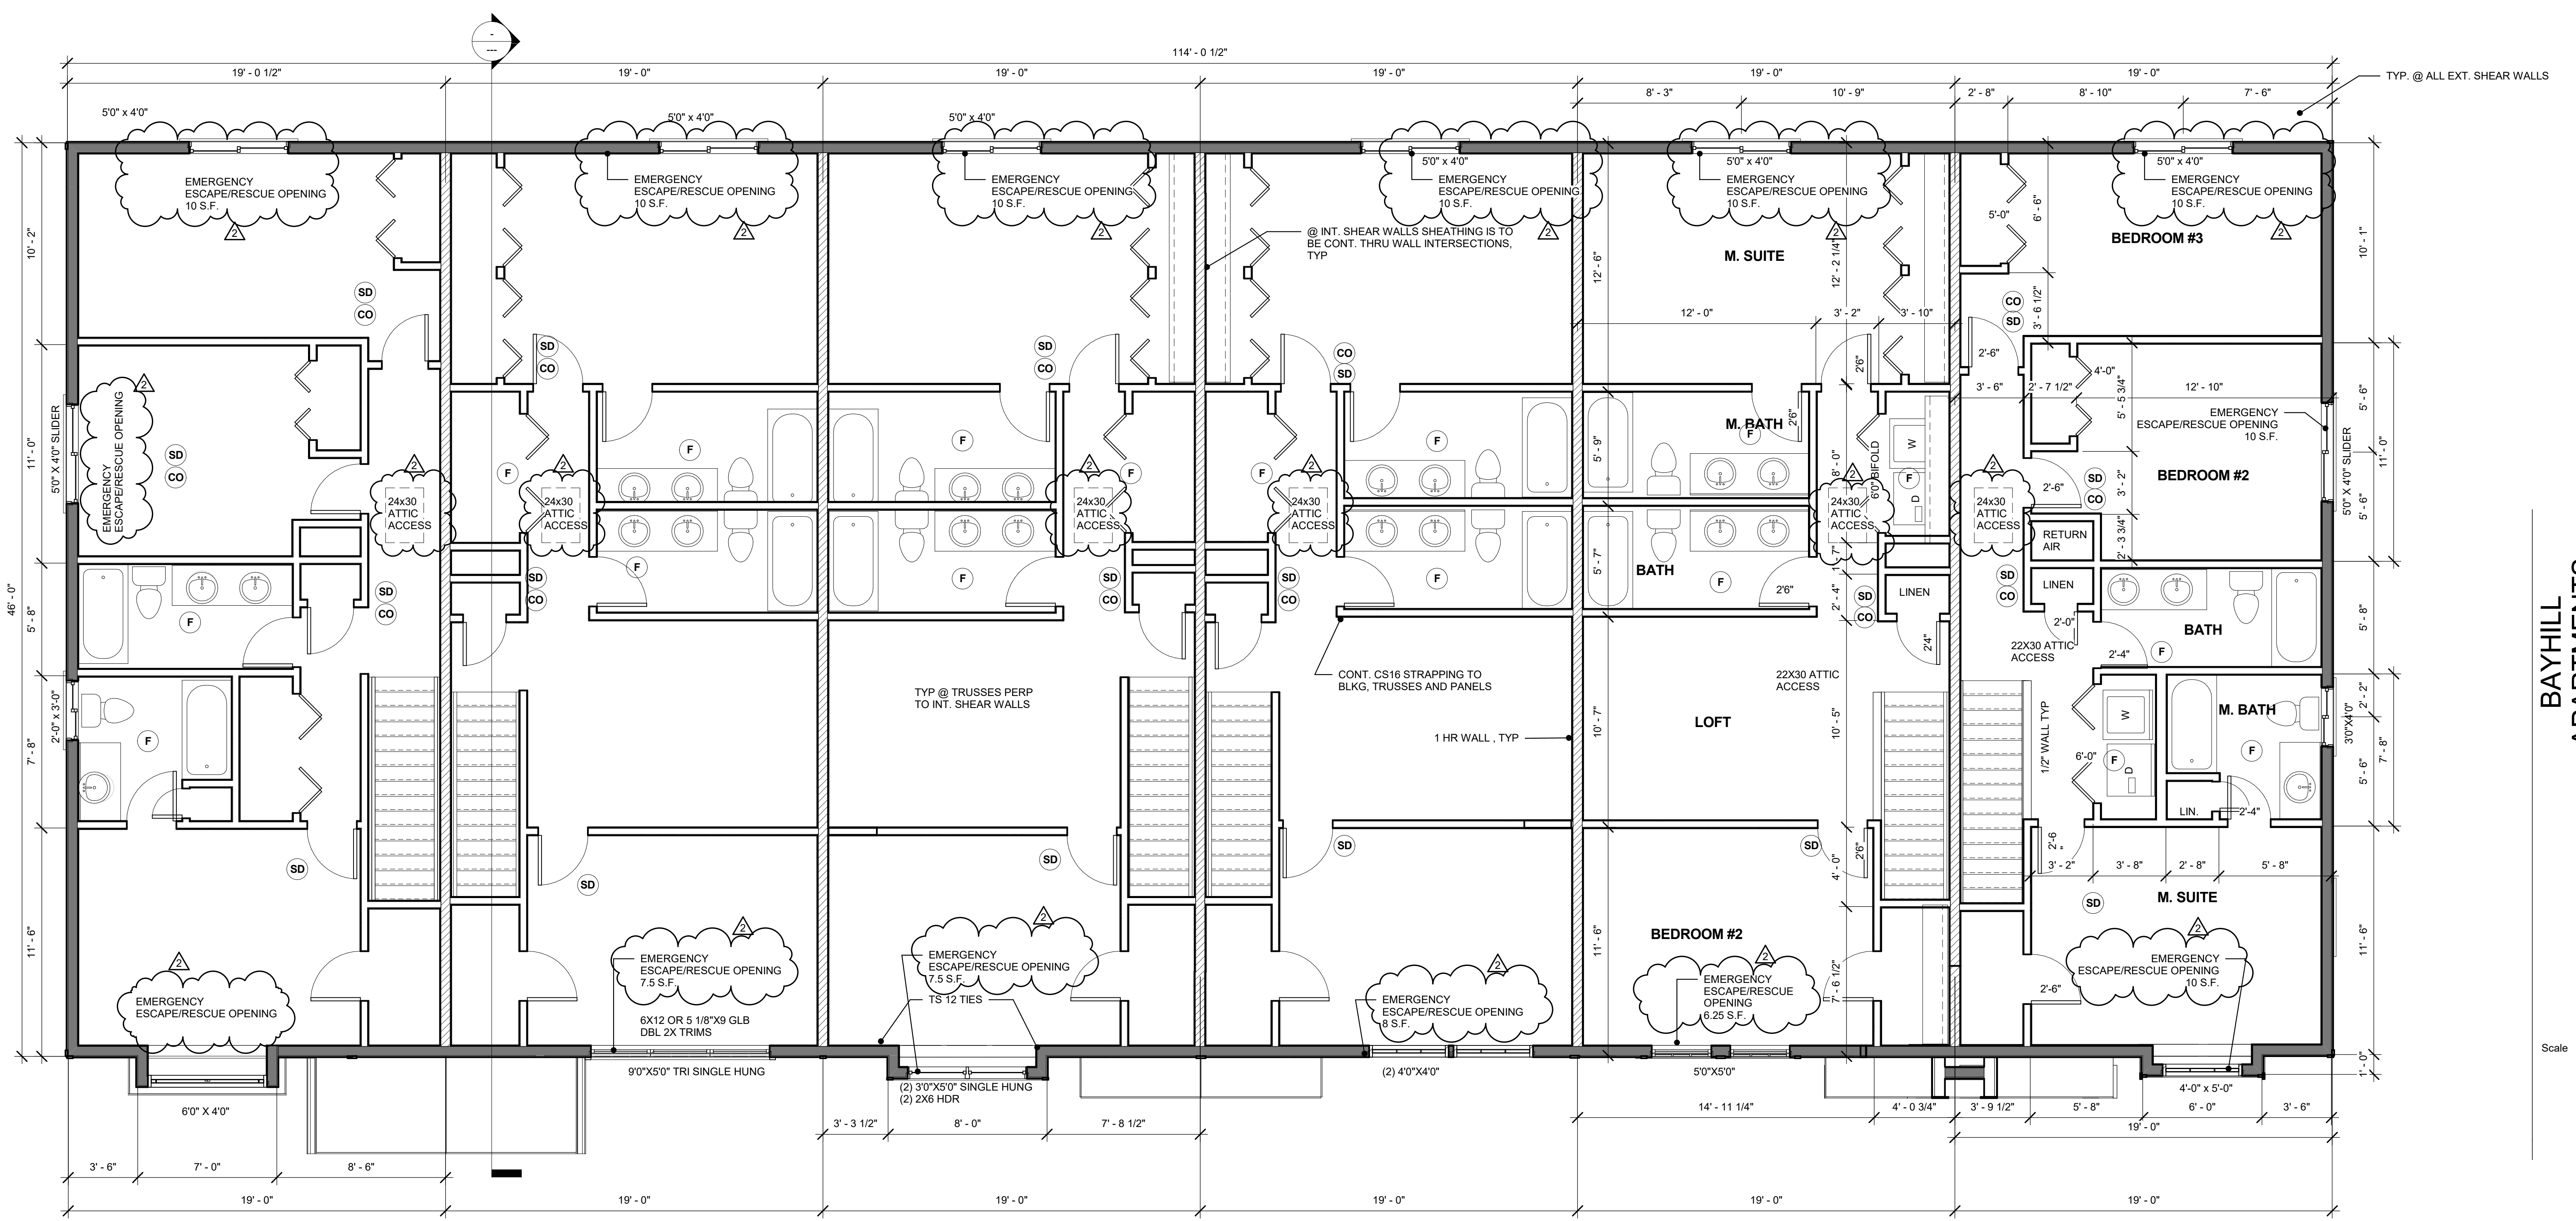

1910 EAST 4TH AVENUE PMB #170  
OLYMPIA, WA 98506  
PHONE: 360-528-0513

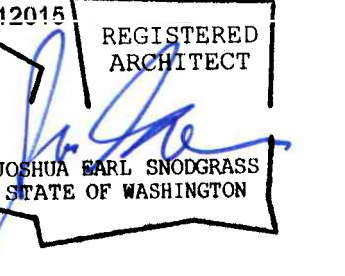

BAYHILL  
APARTMENTS  
2ND FLOOR PLAN

Scale 1/4" = 1'-0"  
3/6/17  
**A3**