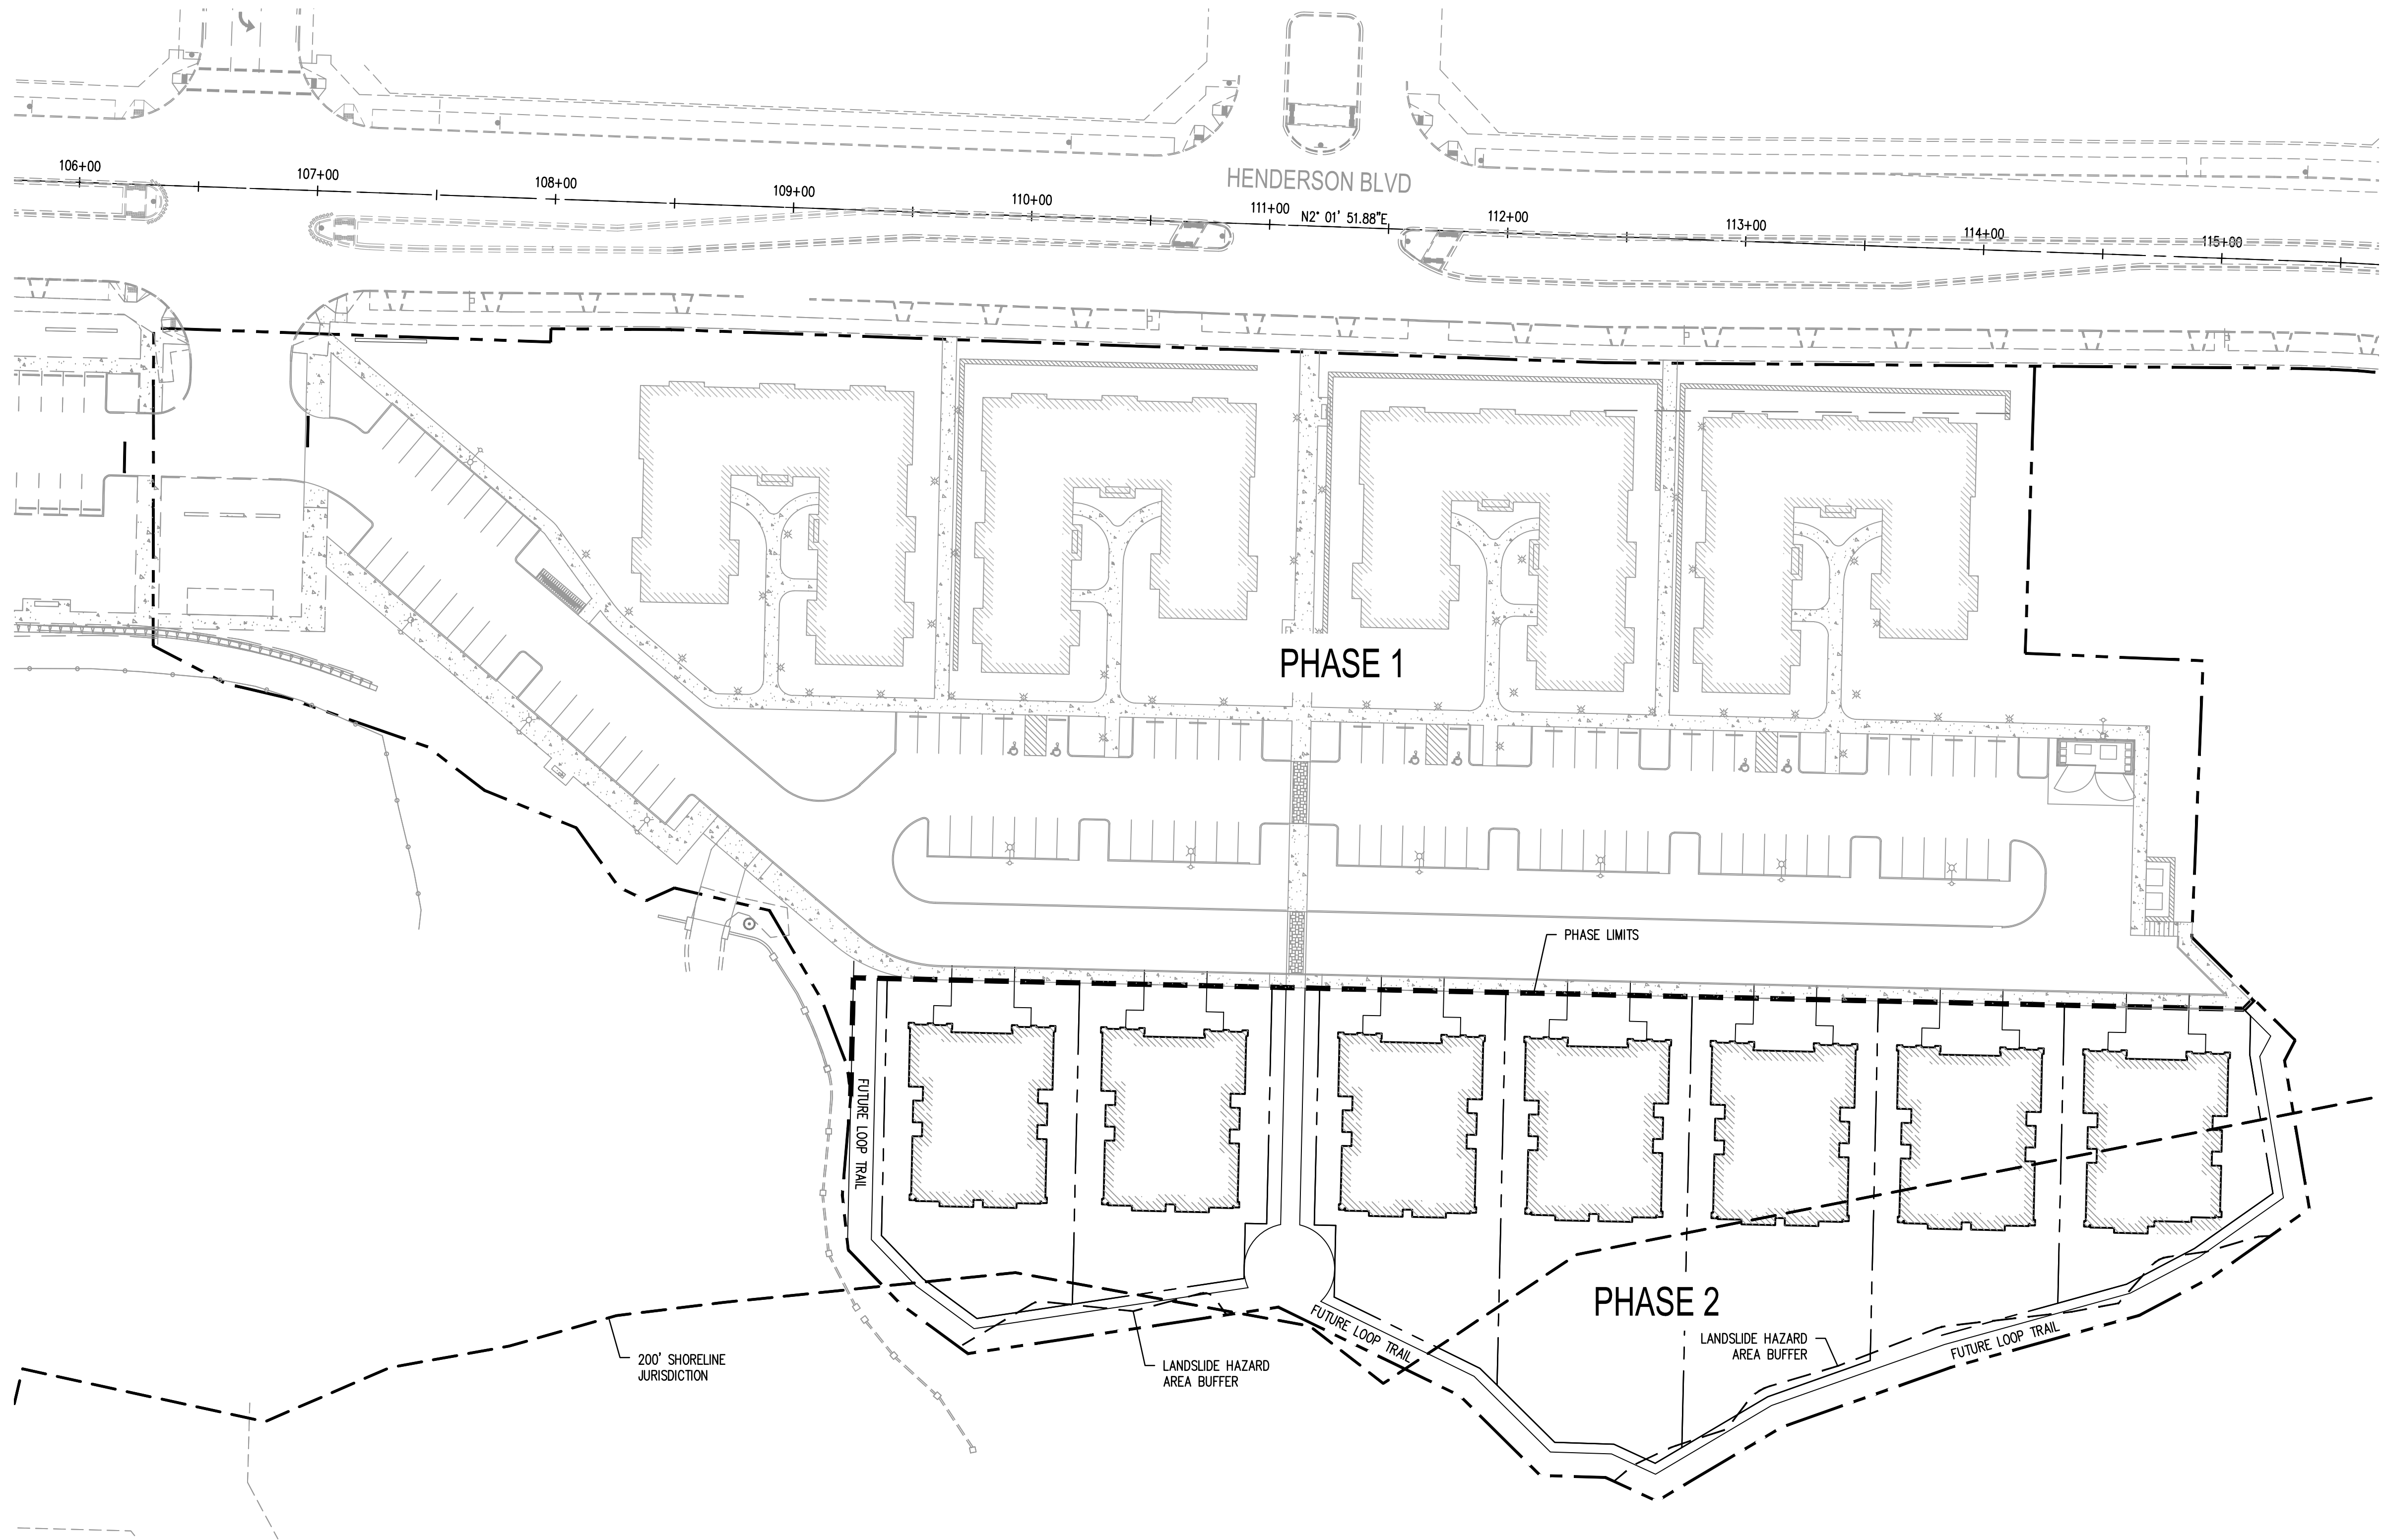


8730 TALLON LANE NE, SUITE 200, LACEY, WASHINGTON 98516
P: 360-352-1465 F: 360-352-1509
SCJALLIANCE.COM

HORIZONTAL SCALE:
1" = 40'
DATE:
OCTOBER, 2017
JOB No.:
1427.04
DRAWING FILE No.:
1427.04 PH2 SP-01

COPPER LEAF RESIDENCES - PHASE 2
PRELIMINARY SITE PLAN

EXHIBIT No:
EX-01

SHEET No:
1 OF 1

Oct 11, 2017 9:33:56am - User: sam.ordonez
N:\PROJECTS\1427 CAPITAL CITY DEVELOPMENT\1427.04 COPPER LEAF PHASE 2 - CONSTRUCTION DOCUMENTS\CADD\EXHIBITS\2017-1010 PH2 SP-01\1427.04 PH2 SP-01.DWG