



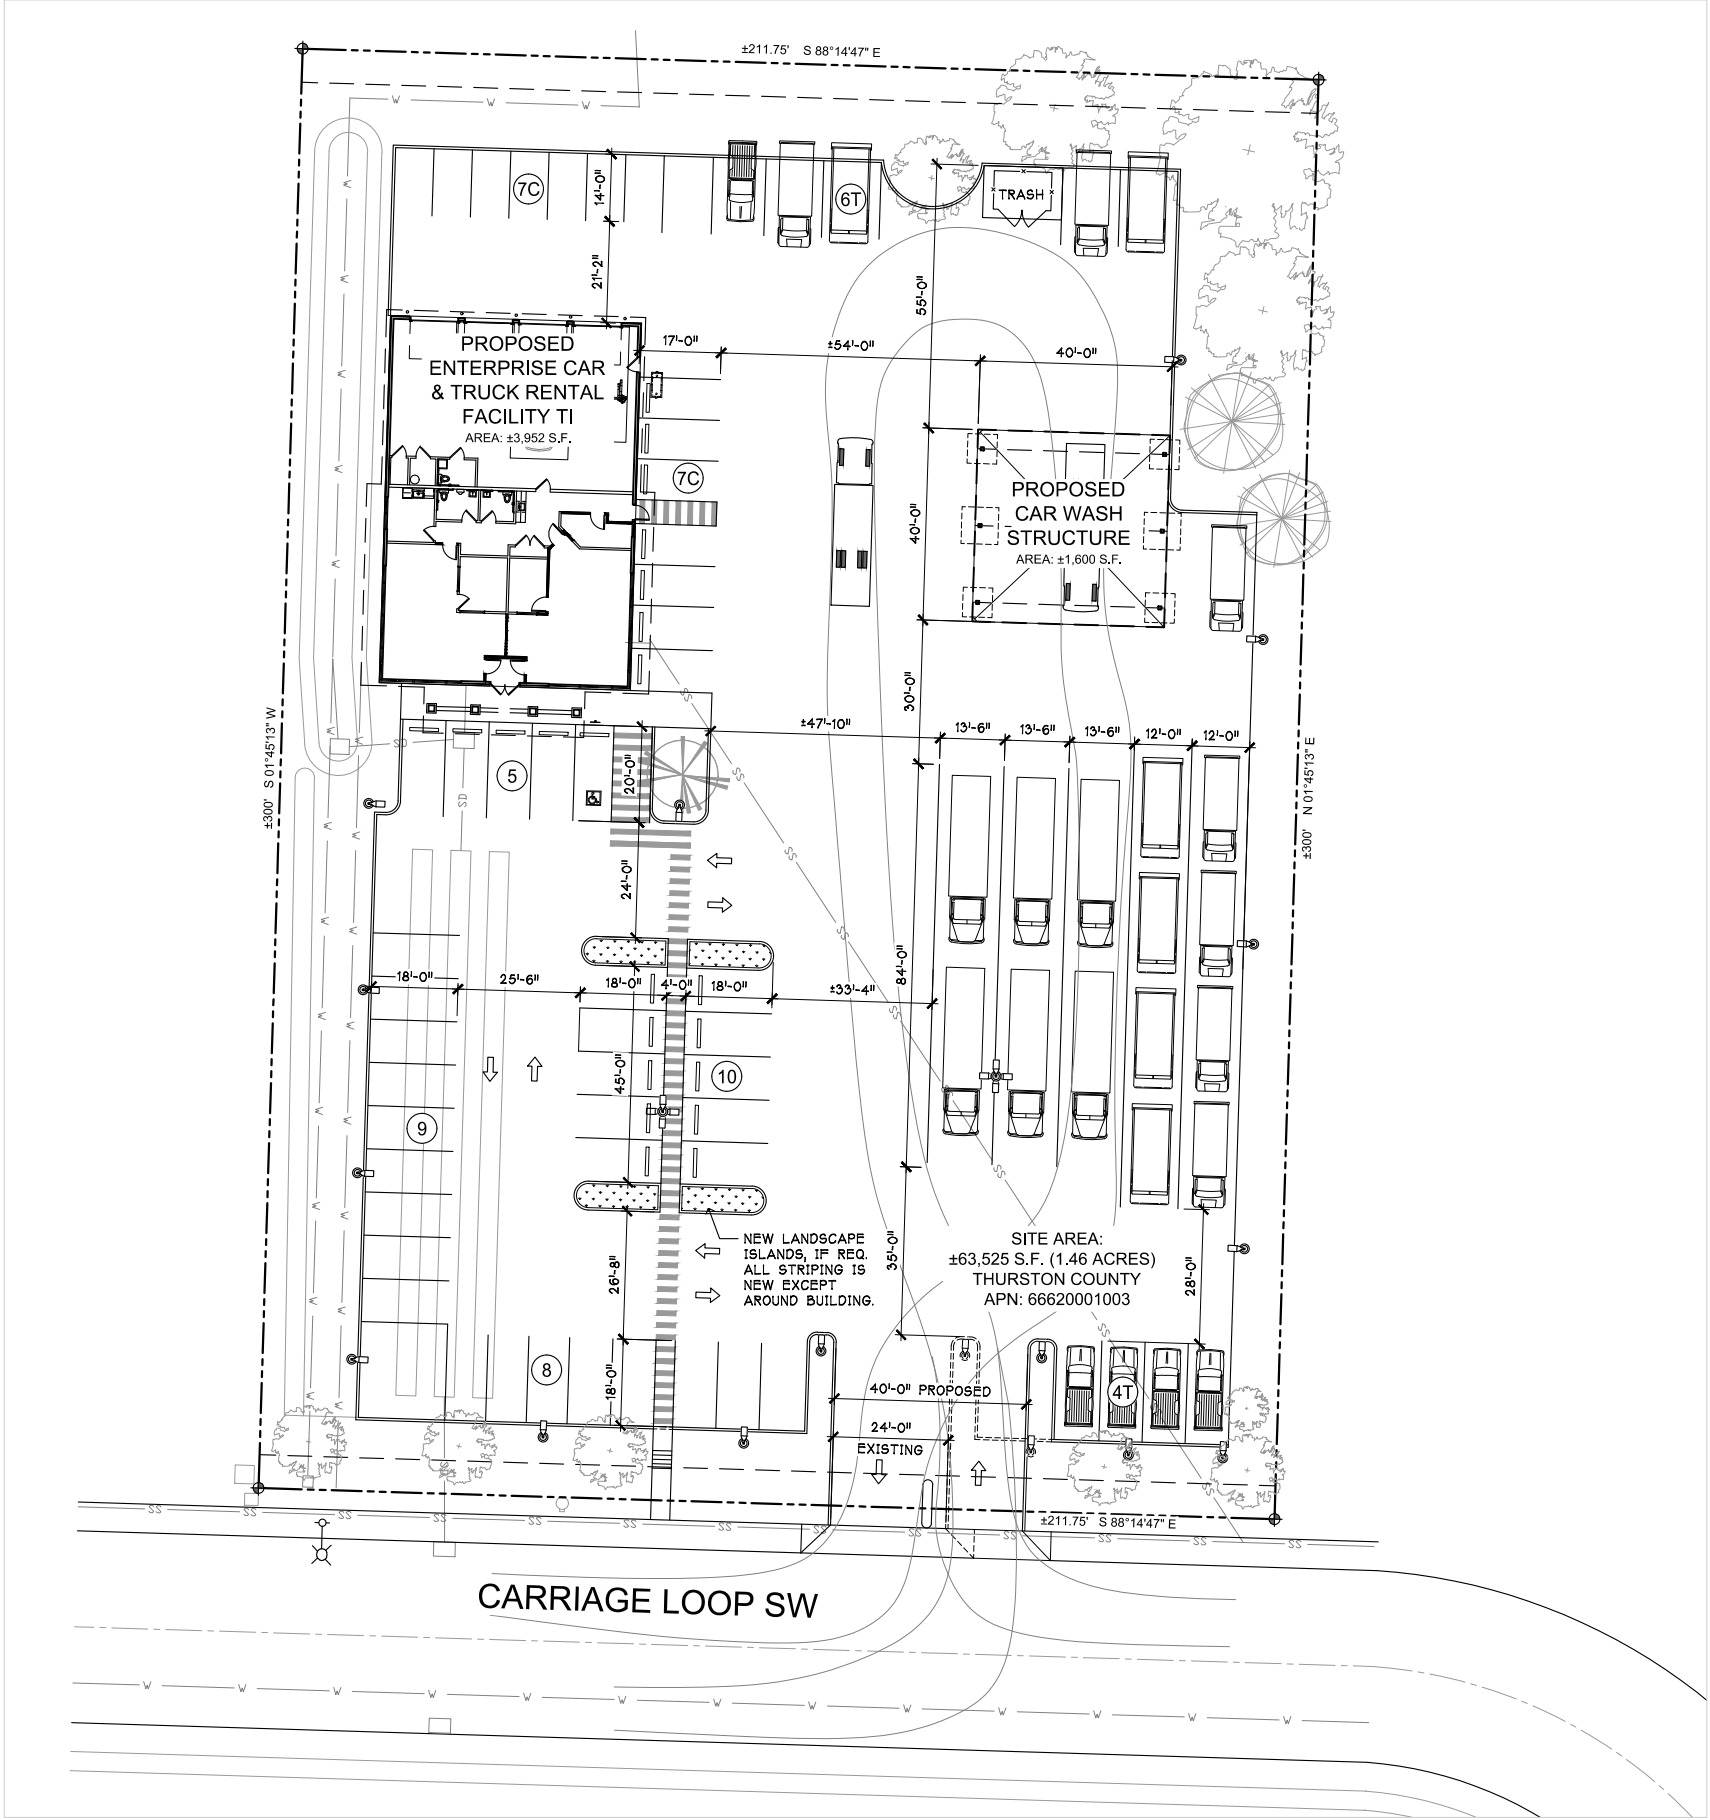

OVERALL PROPOSED SITE PLAN

SCALE: 1" = 40'-0"

 

OVERALL SITE AREA: ±63,525 S.F. (1.46 ACRES)

SITE & BUILDING DATA

LEGAL DESCRIPTION:

SECTION 21 TOWNSHIP 18 RANGE 2W QUARTER 5E NE S59714030L
LT 3 DOCUMENT 3131476


PARCEL NUMBER: 66620001003
JURISDICTION: CITY OF OLYMPIA
THURSTON COUNTY
PROPERTY/OWNER NAME: MCCARROLL INVESTMENTS
FIVE LLC
YEAR BUILT, STORIES, NO. BLDGS.: 1999, 1 STORY, 1 BLDG
ZONING: AS, RM-24
PRIOR TENANT: SUNDANCE AUTO SALES
CONSTRUCTION TYPE/CLASS: TYPE V-B NON-SPRINKLERED
PROPOSED OCCUPANCY GROUP CLASSIFICATION: S-1 (CAR WASH & DETAIL)
B (CUSTOMER SERVICE & SUPPORT AREAS)
PROPOSED USE: CAR & TRUCK RENTAL FACILITY
GROSS PARCEL AREA: ±63,525 S.F. (1.46 ACRES)
PROPOSED CAR WASH STRUCTURE: ±1,600 S.F.
EXISTING BUILDING AREA: ±3,952 S.F.

OCCUPANCY BREAKDOWN:
S-1 (AUTO REPAIR & DETAIL): ±1,820 S.F. / 300 = 6 OCC.
B (CUSTOMER SERVICE & SUPPORT): ±2,132 S.F. / 100 = 22 OCC.
±3,952 S.F. 28 OCC.

TENANT/CLIENT:
MS. SWARN SOLDATE
ENTERPRISE HOLDINGS, INC.
1119 SW 7TH STREET
RENTON, WA 98057
TEL: (425) 864-4355
Swarn.E.Soldate@ehi.com

ARCHITECT:
THERESA K. GREENE,
ARCHITECT, PLLC
16198 SE 48TH DRIVE
BELLEVUE, WA 98006
TEL: (425) 830-3245
CONTACT: THERESA GREENE
tg.architect@comcast.net

VICINITY MAP

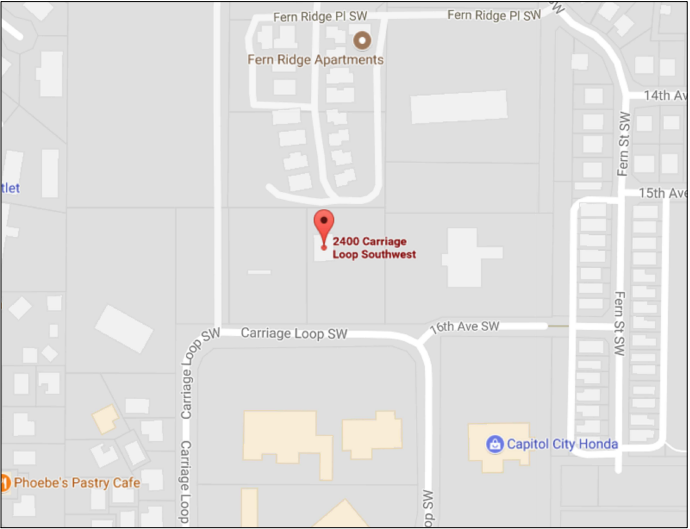

TG|ARCHITECT

commercial & residential architecture
Theresa K. Greene | 16198 SE 48th Drive
Bellevue, Washington 98006
Tel (425) 830-3245 Fax (425) 999-4862
tg.architect@comcast.net | www.tgarchitect.com
© Copyright. All rights reserved. No part of this document may be reproduced in any form
or by any means without permission in writing from Theresa K. Greene, Architect, PLLC.

ENTERPRISE TRUCK & CAR RENTAL
TENANT IMPROVEMENT

2400 CARRIAGE LOOP SW
OLYMPIA, WA 98502
THURSTON COUNTY APN: 66620001003

REVISIONS


NO.	DATE	BY
△		
△		
△		
△		

SHEET INFORMATION

11x17 SCALE: AS NOTED
PLOT DATE: 11/07/17
CAD FILE: 17-41SCHA
JOB NO: 17-41
STATUS: TEST-FIT

PRELIMINARY SITE PLAN

A1.1A

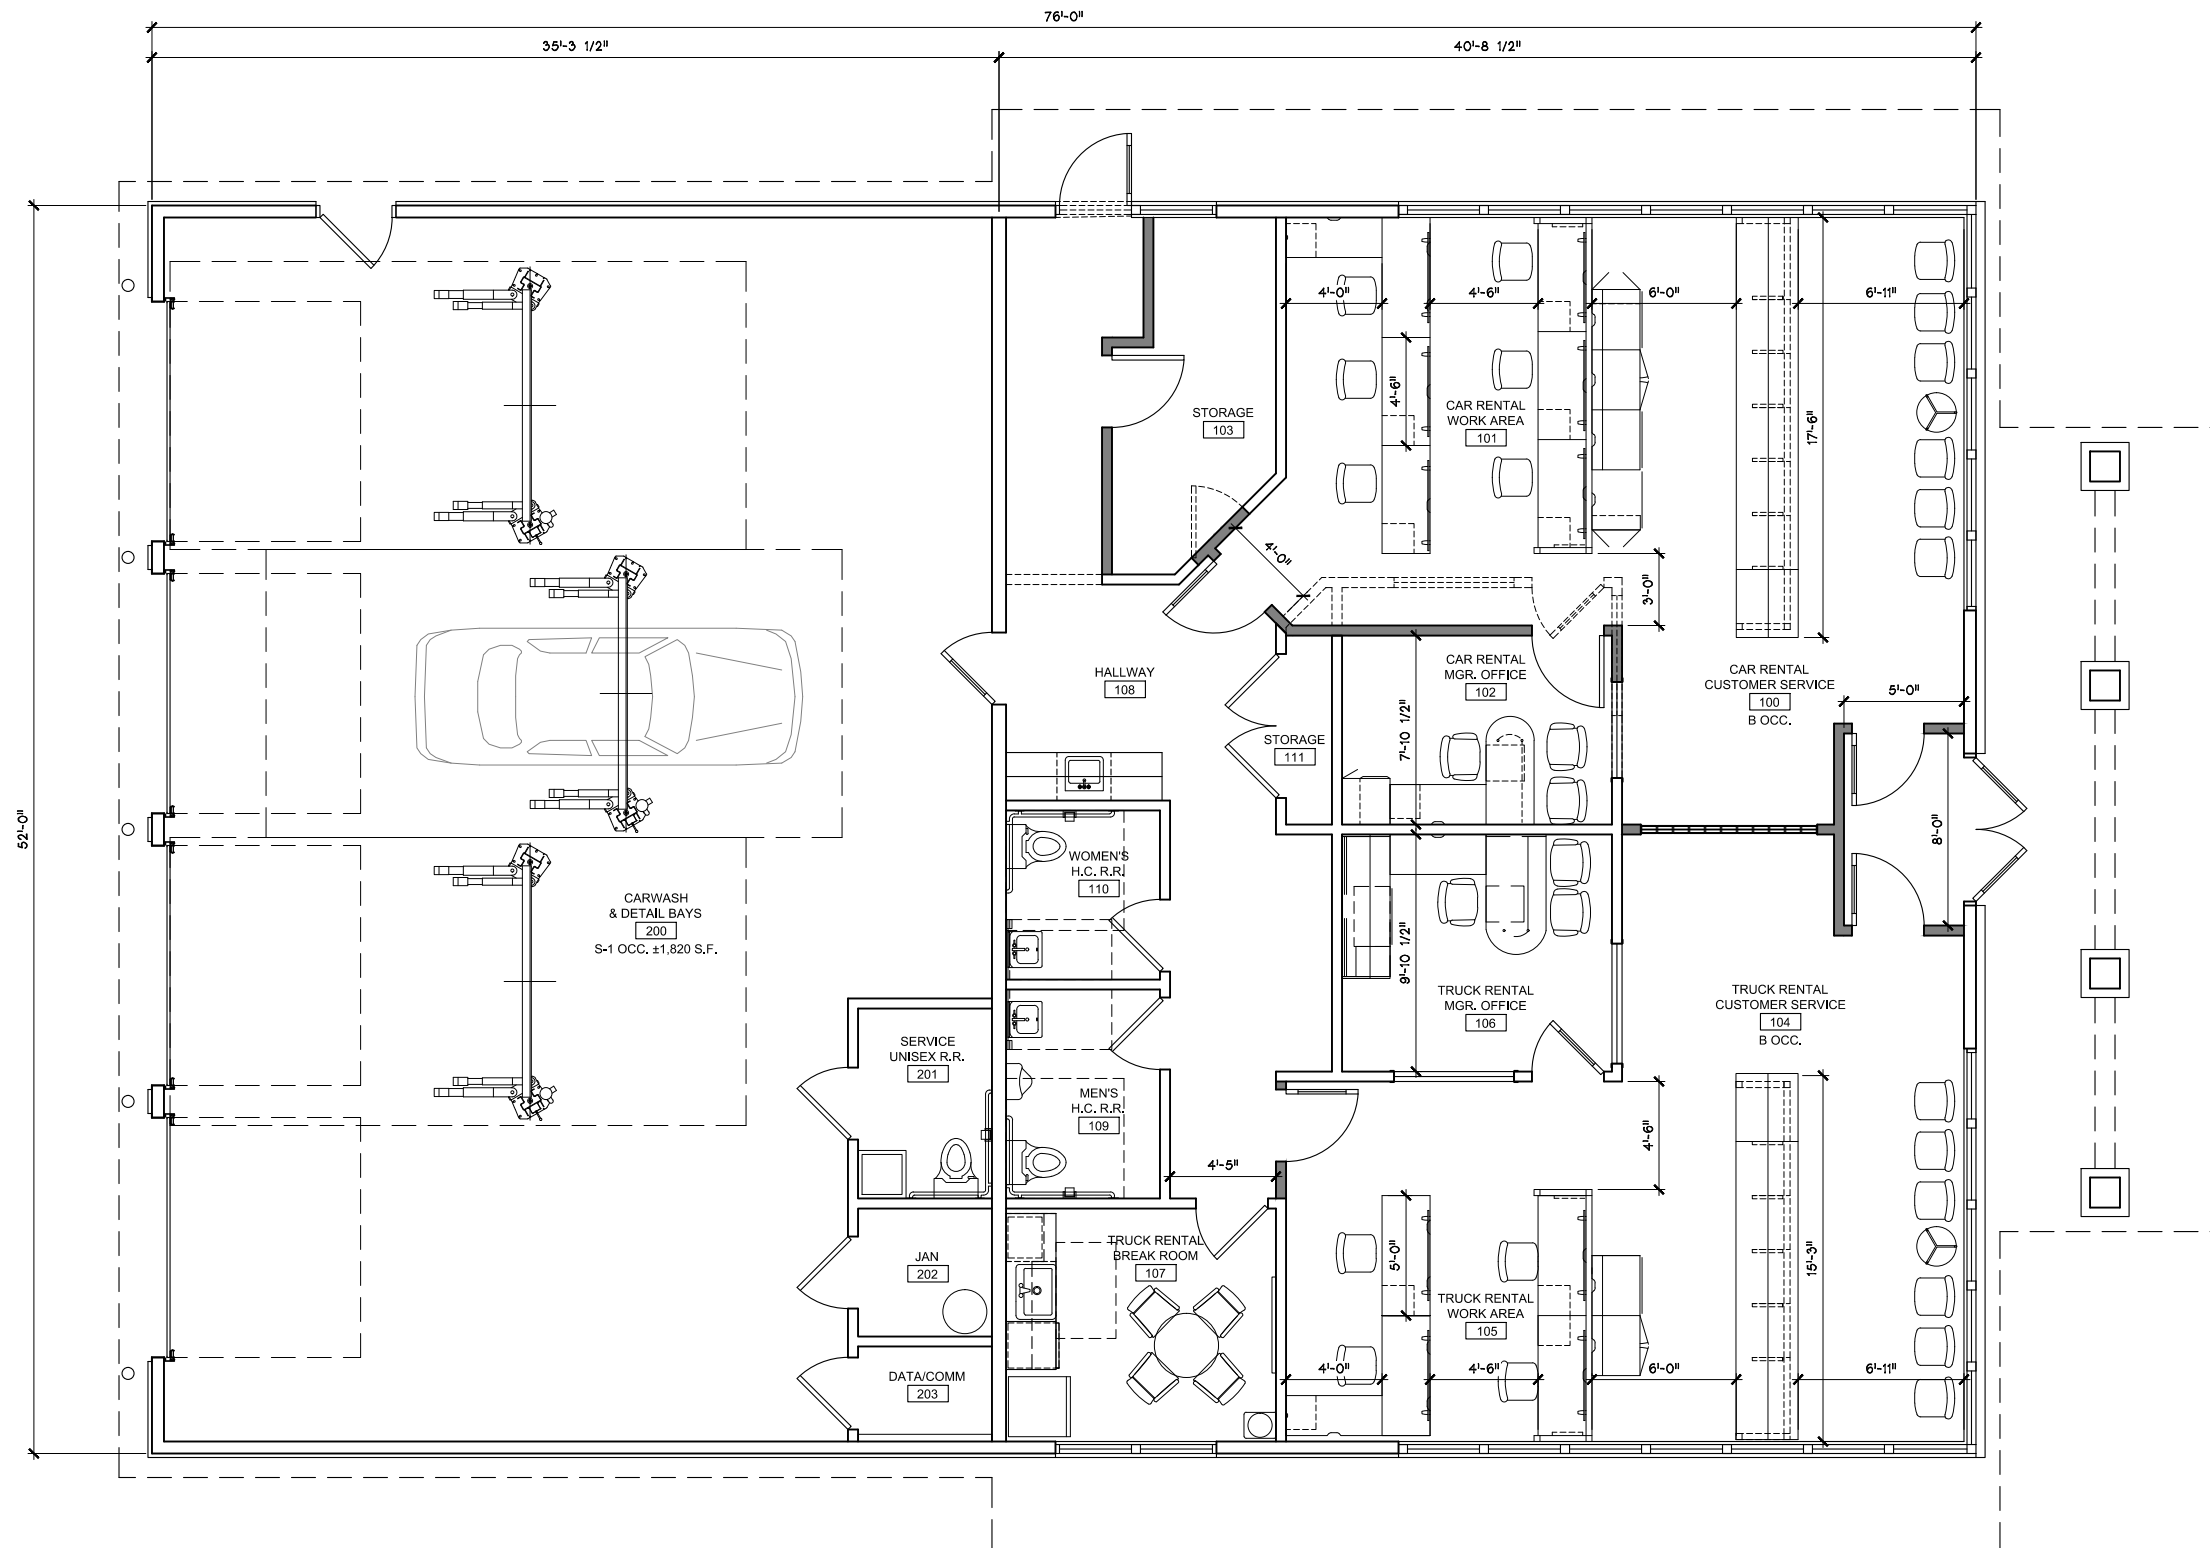

1

EXISTING CONDITIONS/DEMO & PROPOSED FLOOR PLAN

SCALE: 1/8" = 1'-0"



OVERALL EXISTING BLDG FLOOR AREA: ±3,952 S.F.

TG|ARCHITECT
commercial & residential architecture
Theresa K. Greene | 16198 SE 48th Drive
Bellevue, Washington 98006
Tel (425) 830-3245 Fax (425) 999-4862
tg.architect@comcast.net | www.tgarchitect.com
© Copyright. All rights reserved. No part of this document may be reproduced in any form
or by any means with out permission in writing from Theresa K. Greene, Architect, PLLC.

ENTERPRISE TRUCK & CAR RENTAL TENANT IMPROVEMENT

2400 CARRIAGE LOOP SW
OLYMPIA, WA 98502
THURSTON COUNTY APN: 66620001003

REVISIONS

NO.	DATE	BY
△		
△		
△		
△		

SHEET INFORMATION

11x17 SCALE: AS NOTED

PLOT DATE: 11/07/17

CAD FILE: 17-41SCHA

JOB NO: 17-41

STATUS: TEST-FIT

EXIST. CONDITIONS/DEMO
& PROPOSED FLOOR PLAN

A2.1A

SHEET 2 OF 2