

PROJECT No.
21826
DRAWN BY

DATE
7-31-18
REVISIONS

Al





T.I. for Relocation

Fosbre Academy of Hair Design

1522 Fourth Ave E
Olympia, WA 98506

PROJECT No.
21826
DRAWN BY
DATE
7-31-18
REVISIONS



EXISTING
FLOOR PLANS

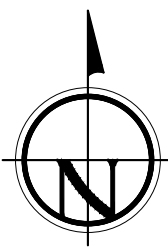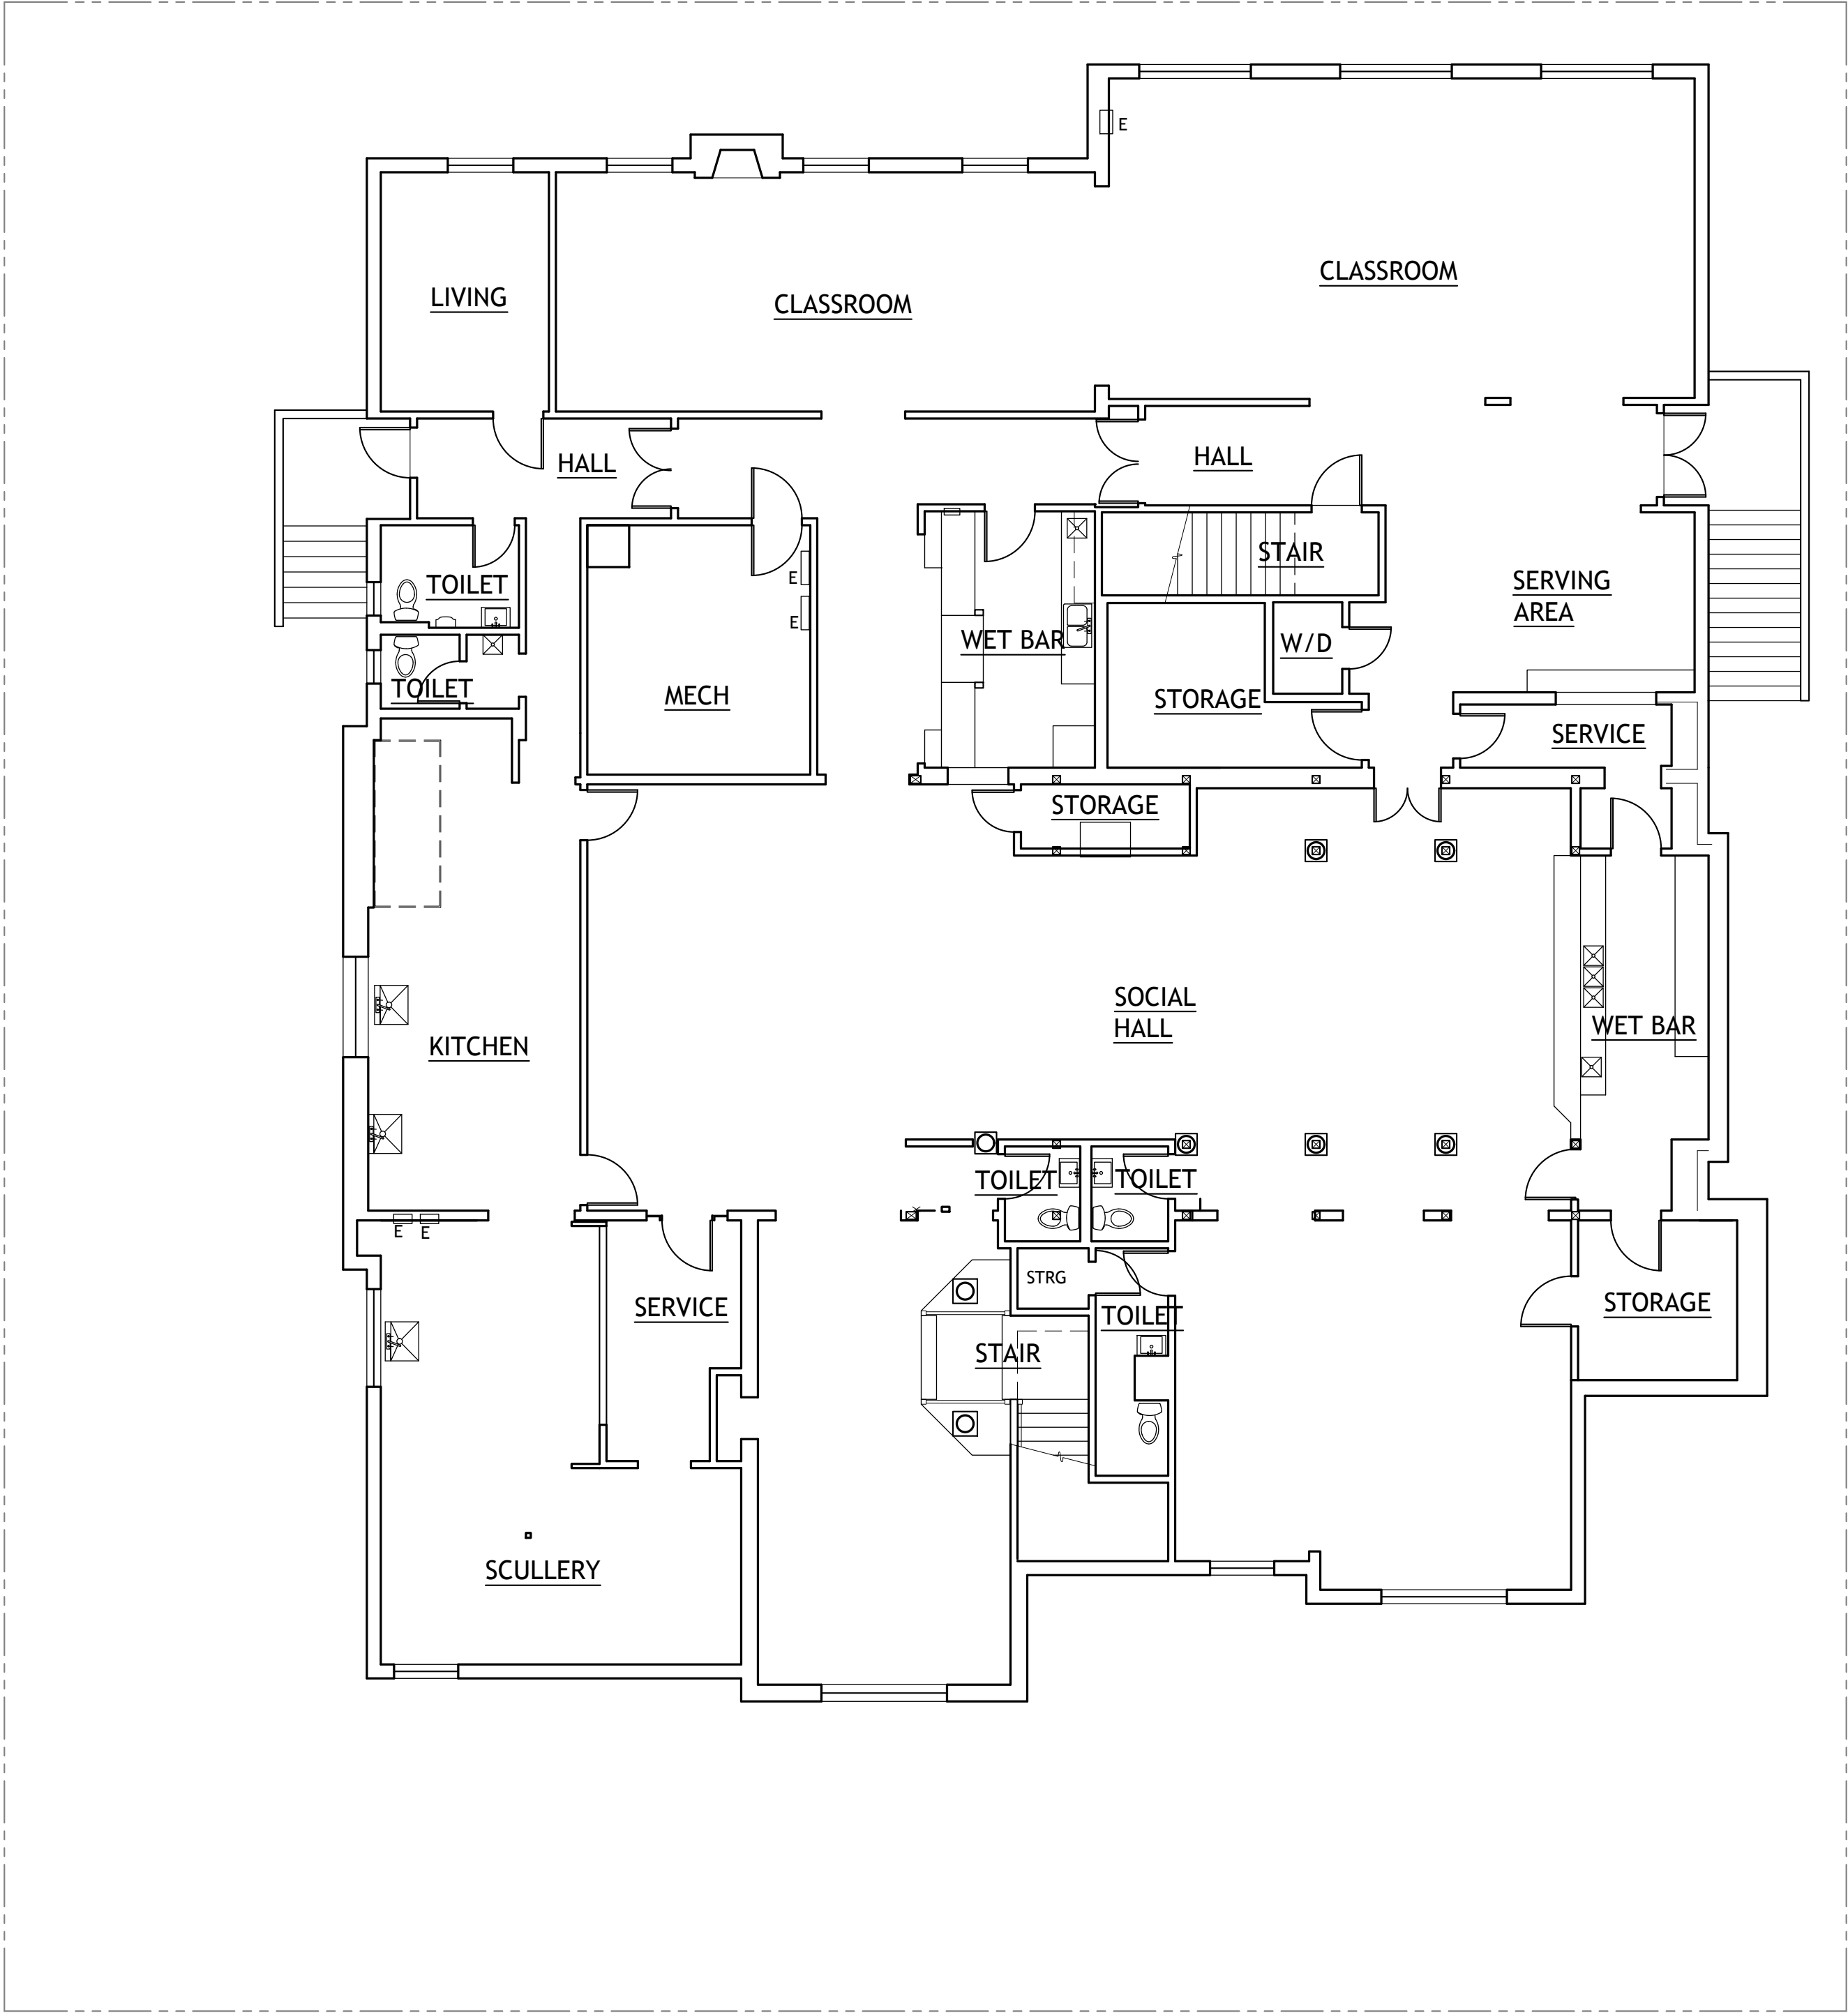

EXISTING BASEMENT PLAN

1/8"=1'-0"


AREA:
EXISTING BASEMENT 7,291 sf

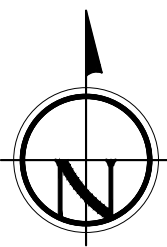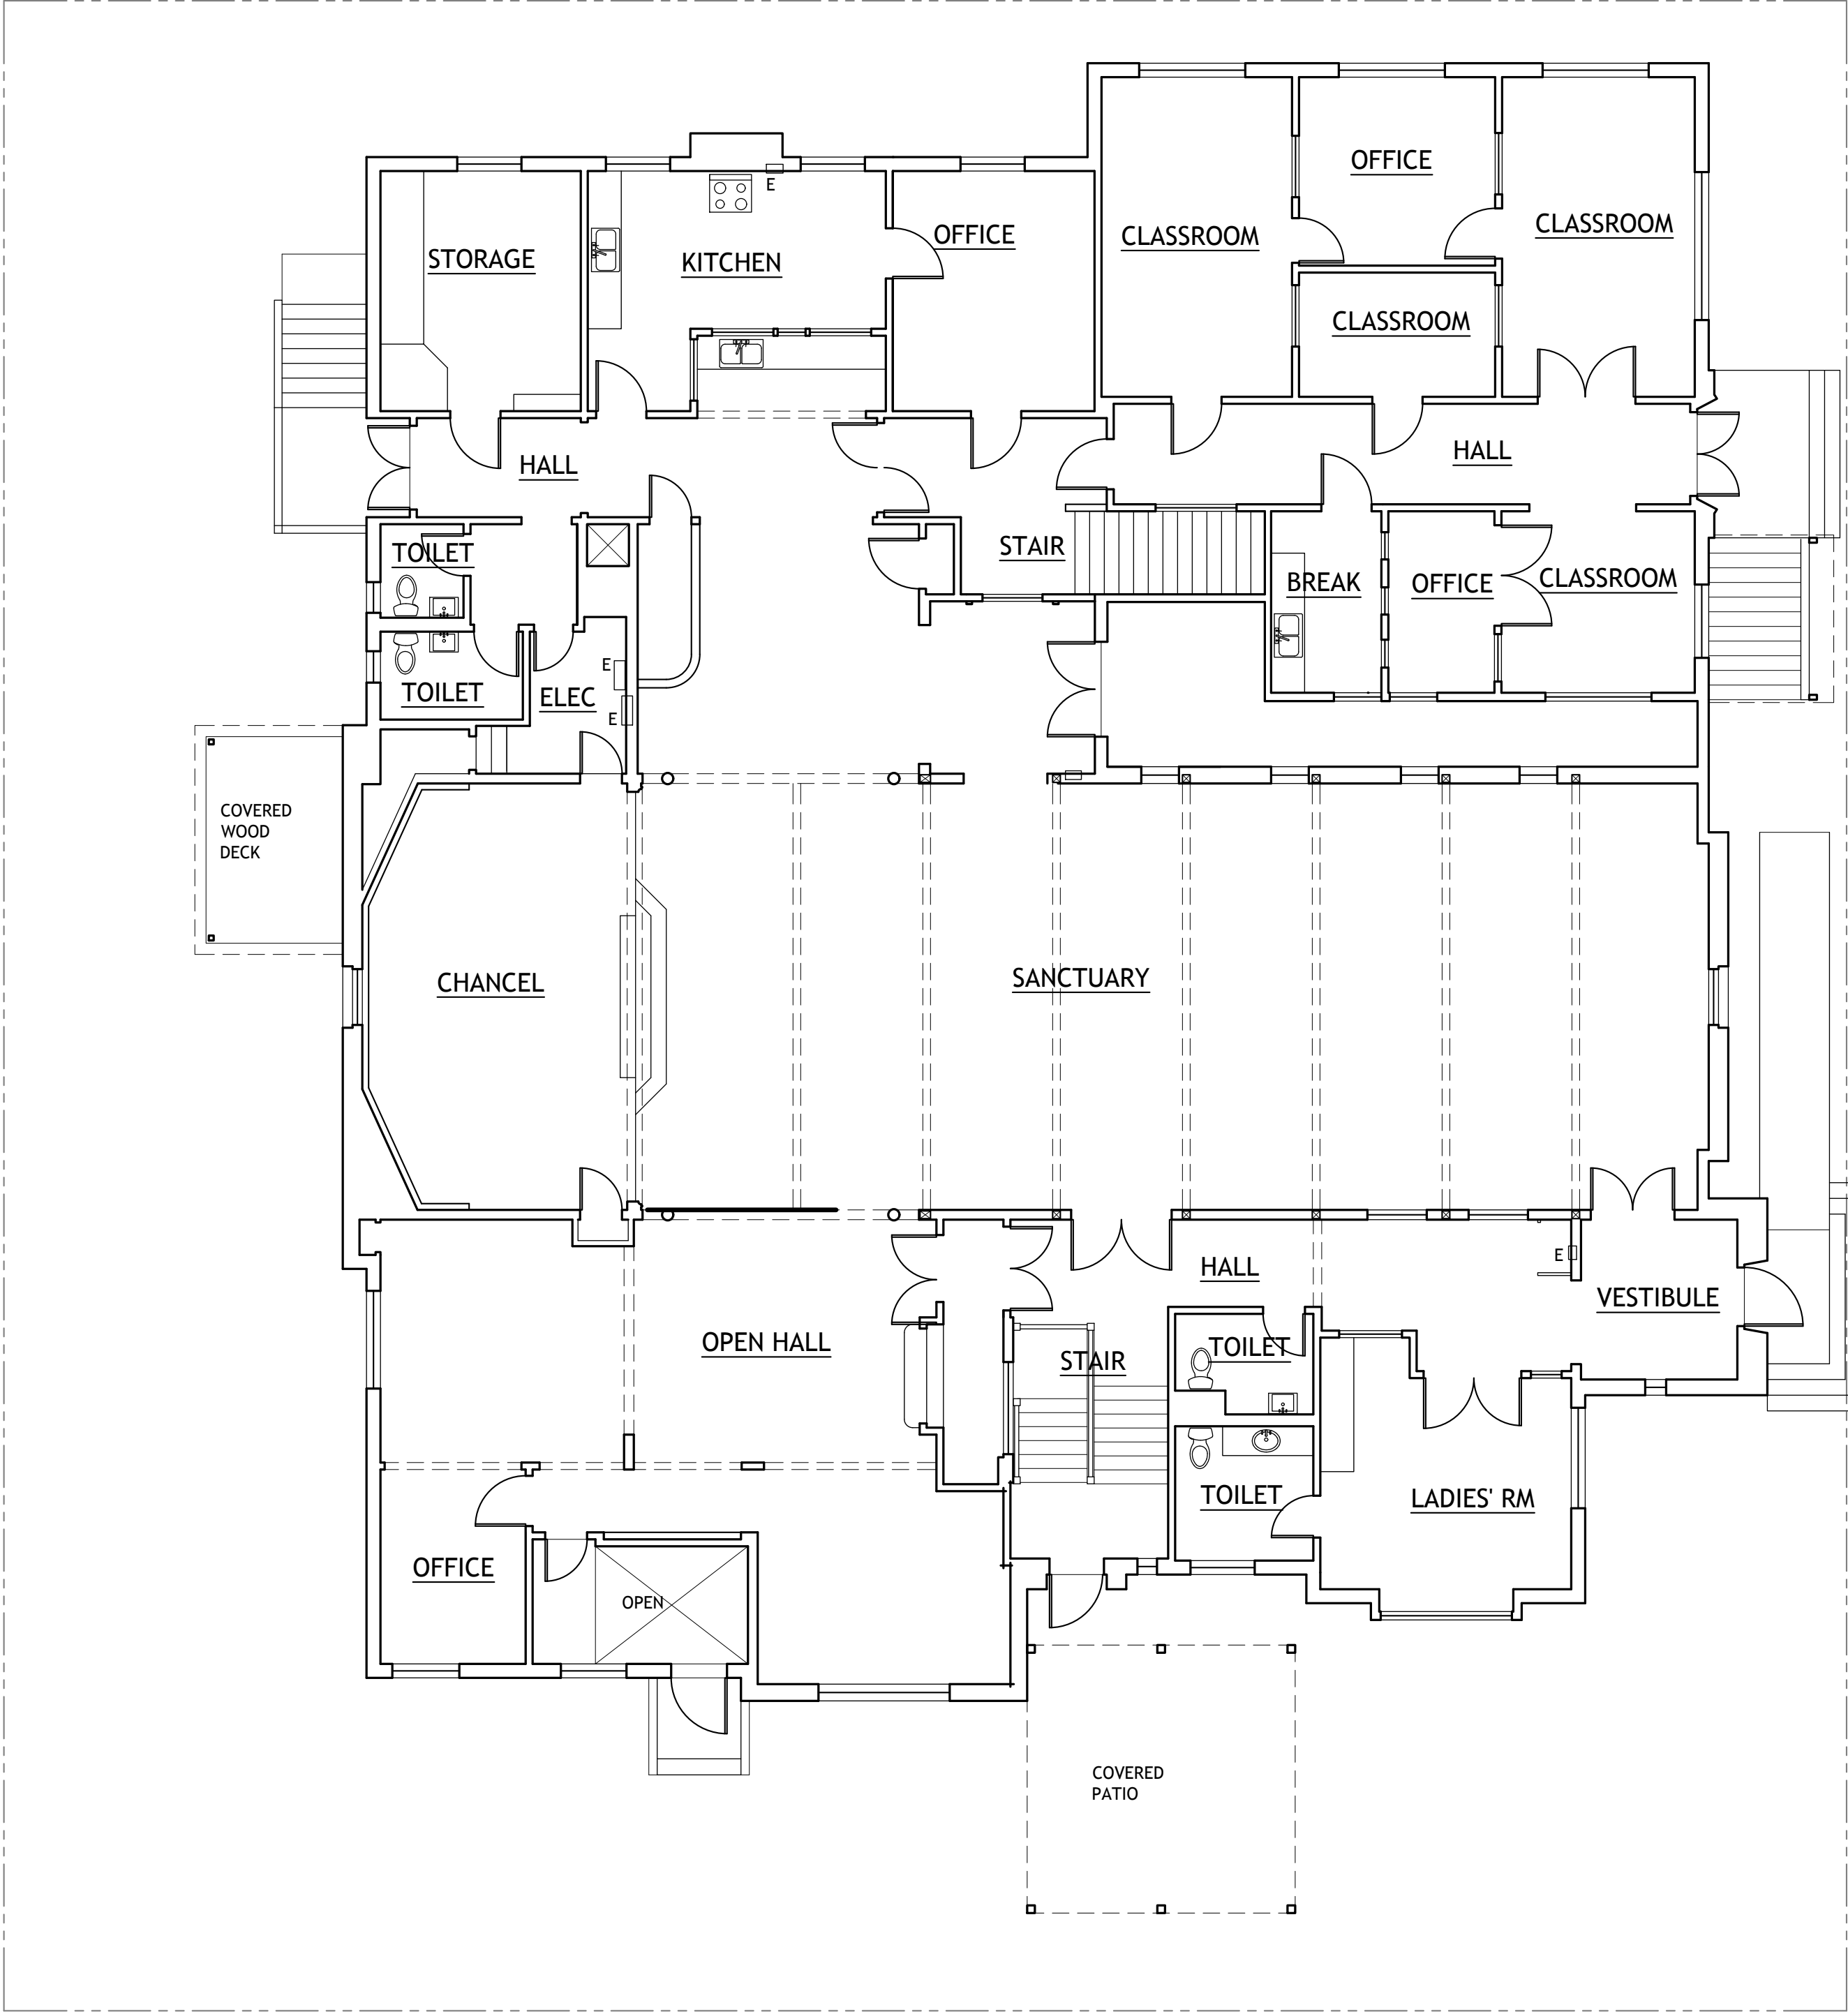

EXISTING MAIN FLOOR PLAN


1/8"=1'-0"

AREA:
EXISTING BASEMENT 7,291 sf

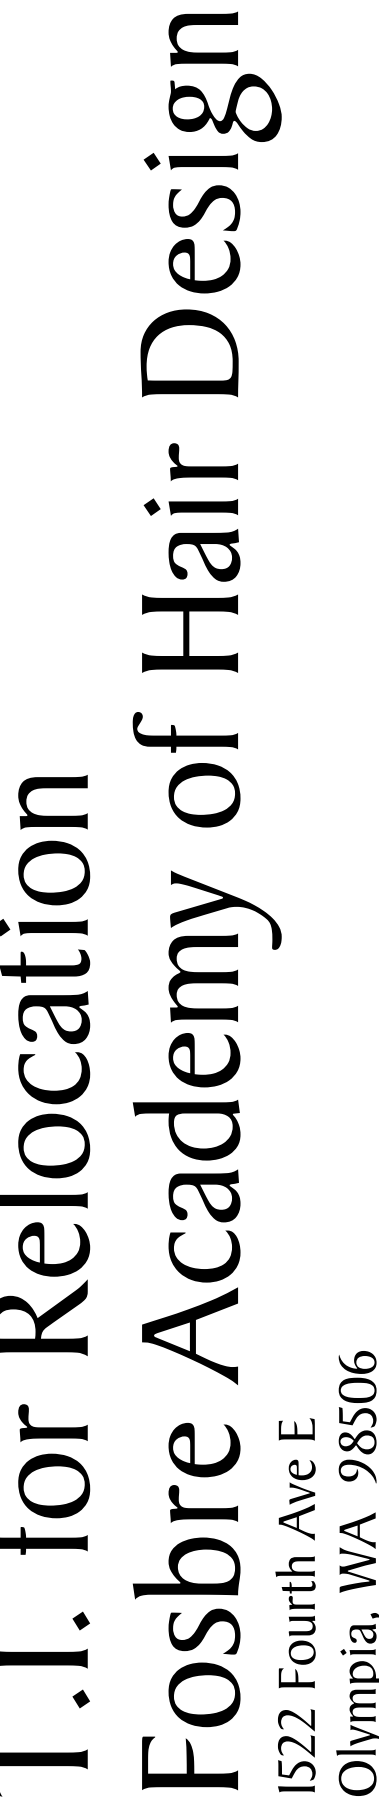

PROPOSED MAIN FLOOR PLAN

AREA:
EXISTING BASEMENT 7,291 sf

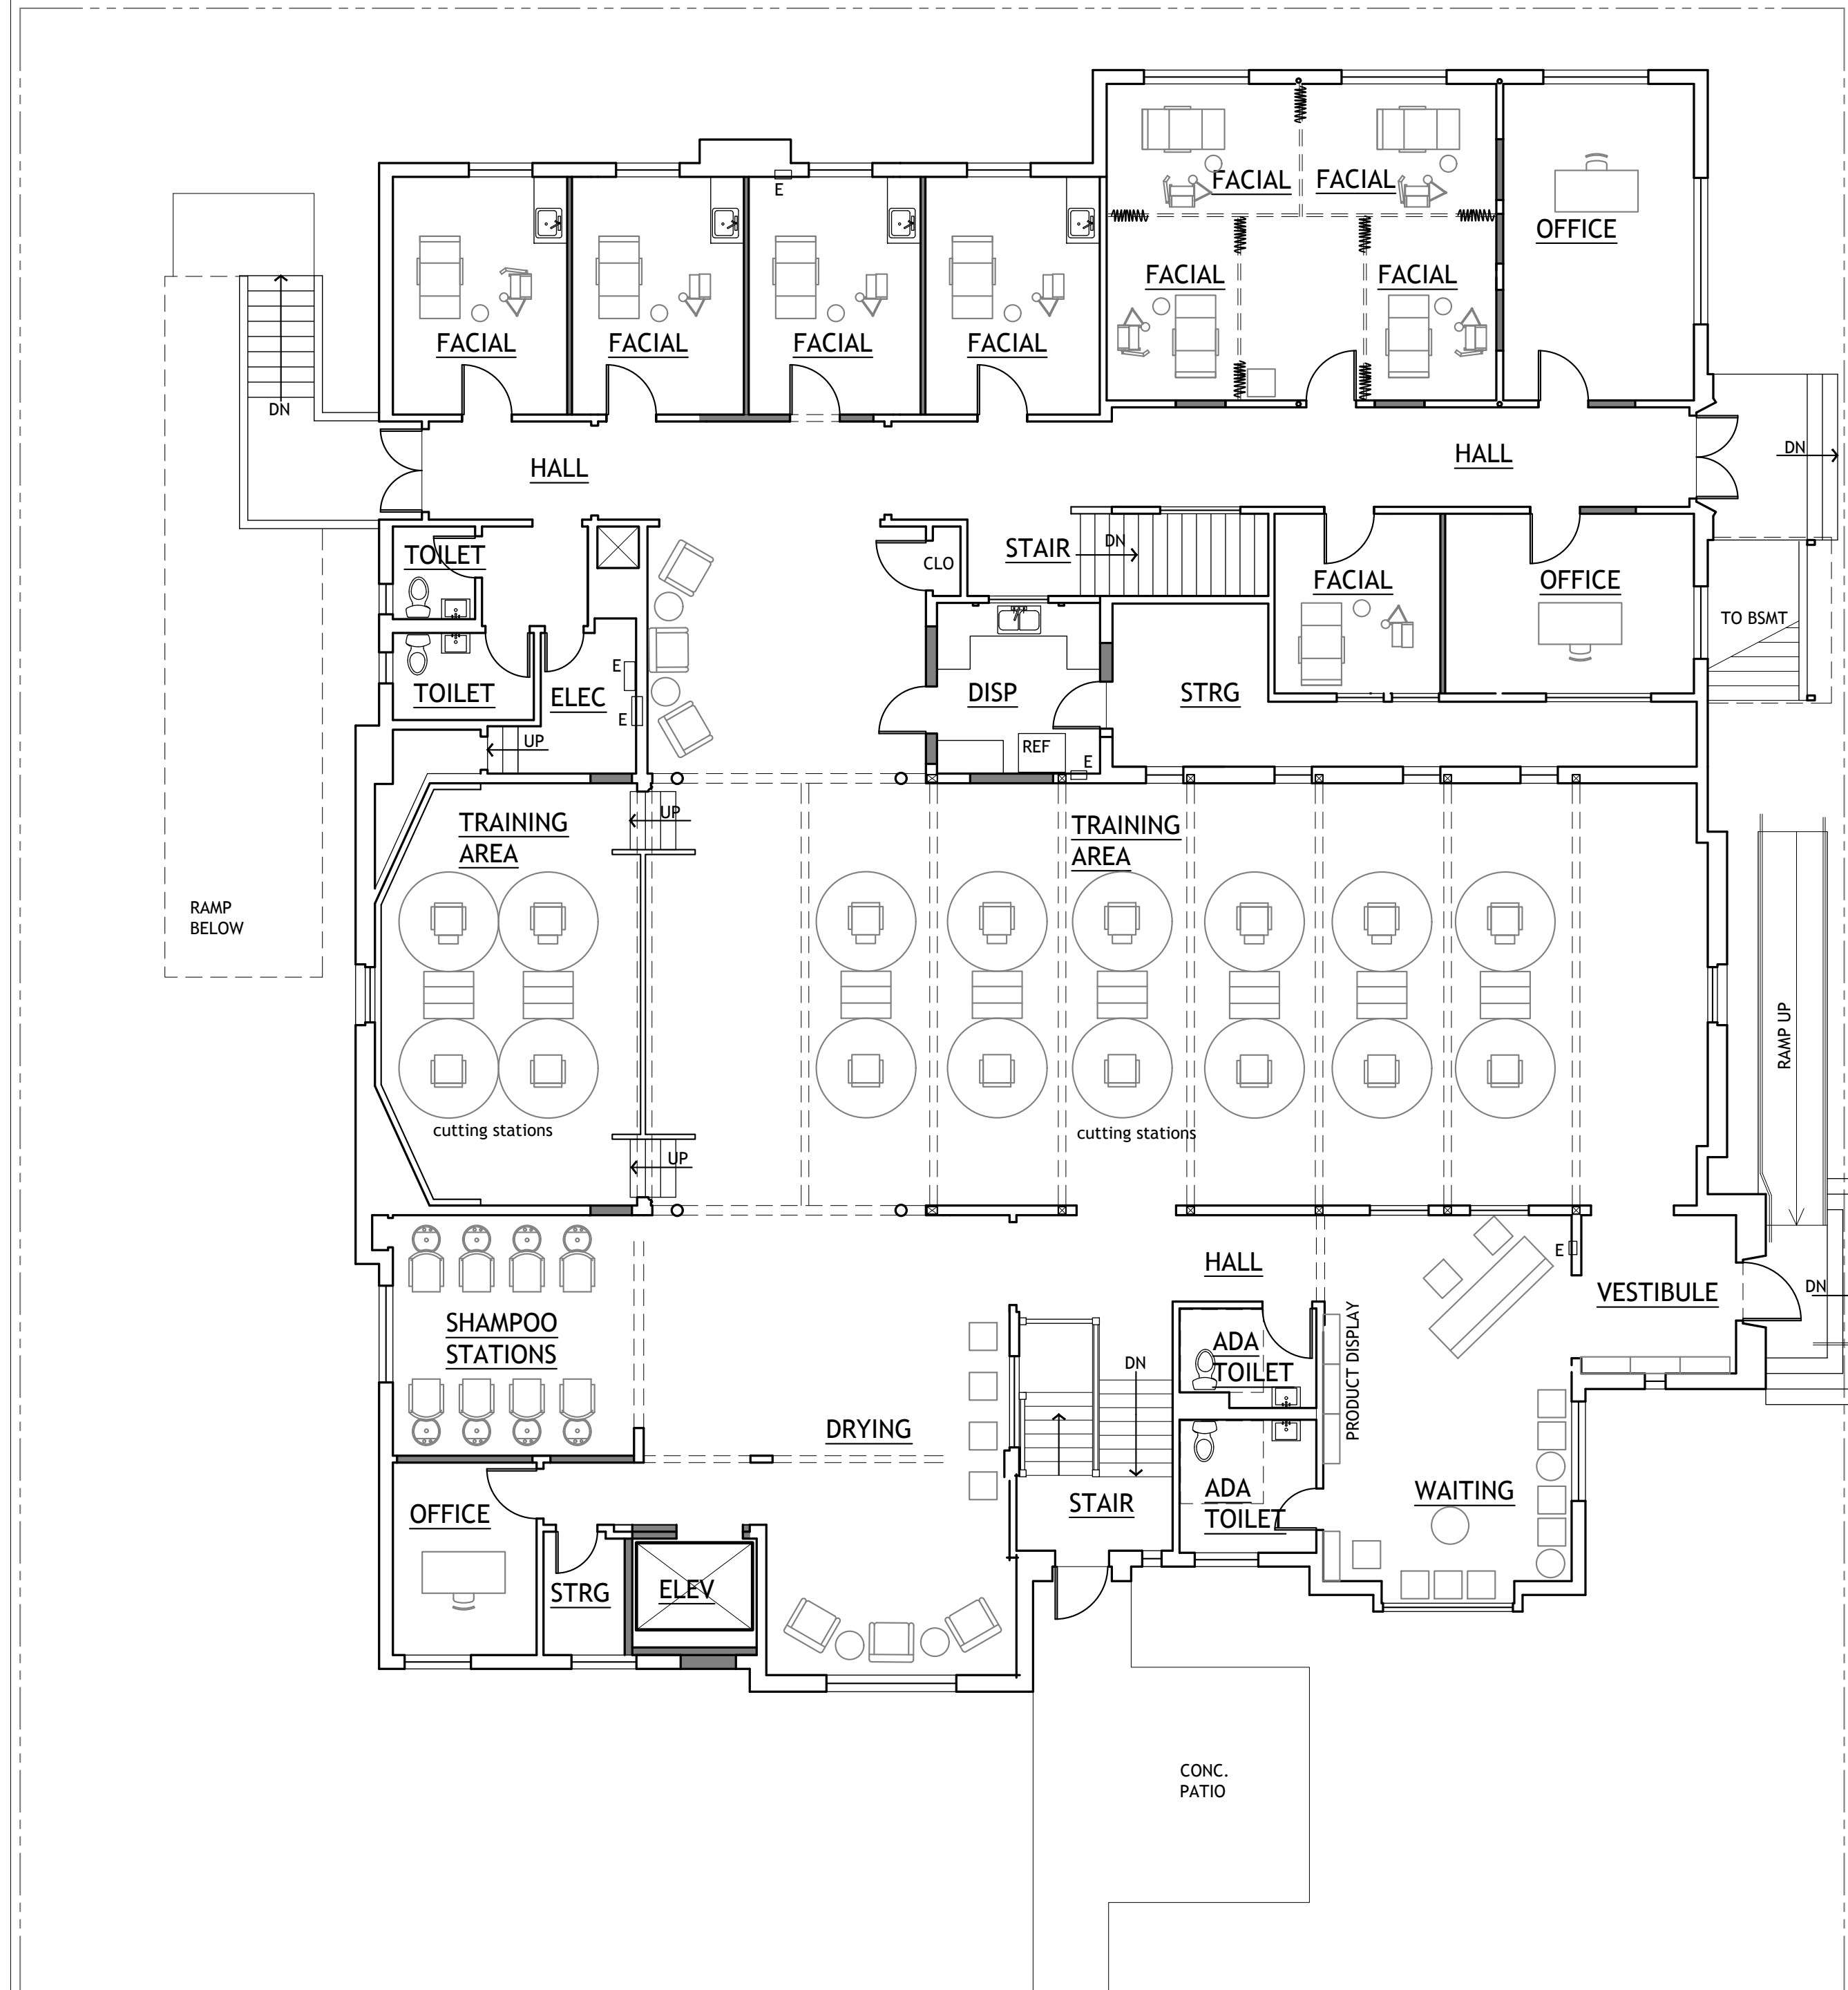

DATE
-31-18
REVISIONS

FLOOR PLANS