

CAPITAL MEDICAL CENTER

ONCOLOGY ADDITION

3900 CAPITAL MALL DRIVE SOUTHWEST,
OLYMPIA WASHINGTON, 98502

PROJECT TEAM:

OWNER: MPT OF OLYMPIA CAPELLA LLC
C/O RCCH HEALTHCARE PARTNERS
103 CONTINENTAL PLACE, SUITE 200
BRENTWOOD, TN 37027
(615) 844-9800
KEITH ALLEN, VP OF CONSTRUCTION & REAL ESTATE

ARCHITECT: E4H ARCHITECTURE
750 OLD HICKORY BLVD
BUILDING 1, SUITE 275
BRENTWOOD, TN 37027
(888) 781-8441
BRIAN E. WILLER, AIA, NCCARB

CIVIL ENGINEER: KPFF CONSULTING ENGINEERS
2407 N. 31ST STREET, SUITE 100
TACOMA, WA 98407
PHONE: (253) 396-0150
CONTACT: WILLIAM ARMOUR, PE

SURVEYOR: KPFF CONSULTING ENGINEERS
111 SW FIFTH AVE, SUITE 2 400
PORTLAND, OR 97204
(503) 227-3251
TROY TETSUKA, PLS

STRUCTURAL ENGINEER: -

ELECTRICAL ENGINEER: -

CONTRACTOR: -

LANDSCAPE: -


MECHANICAL ENGINEER: -

GEOTECHNICAL/
HYDROGEOLOGICAL
ENGINEER: -

FORESTER -

SHEET INDEX:

G1 COVER SHEET
G2 NOTES
C1 PRELIMINARY SITE PLAN
A-101 FIRST FLOOR PLANS & ELEVATIONS

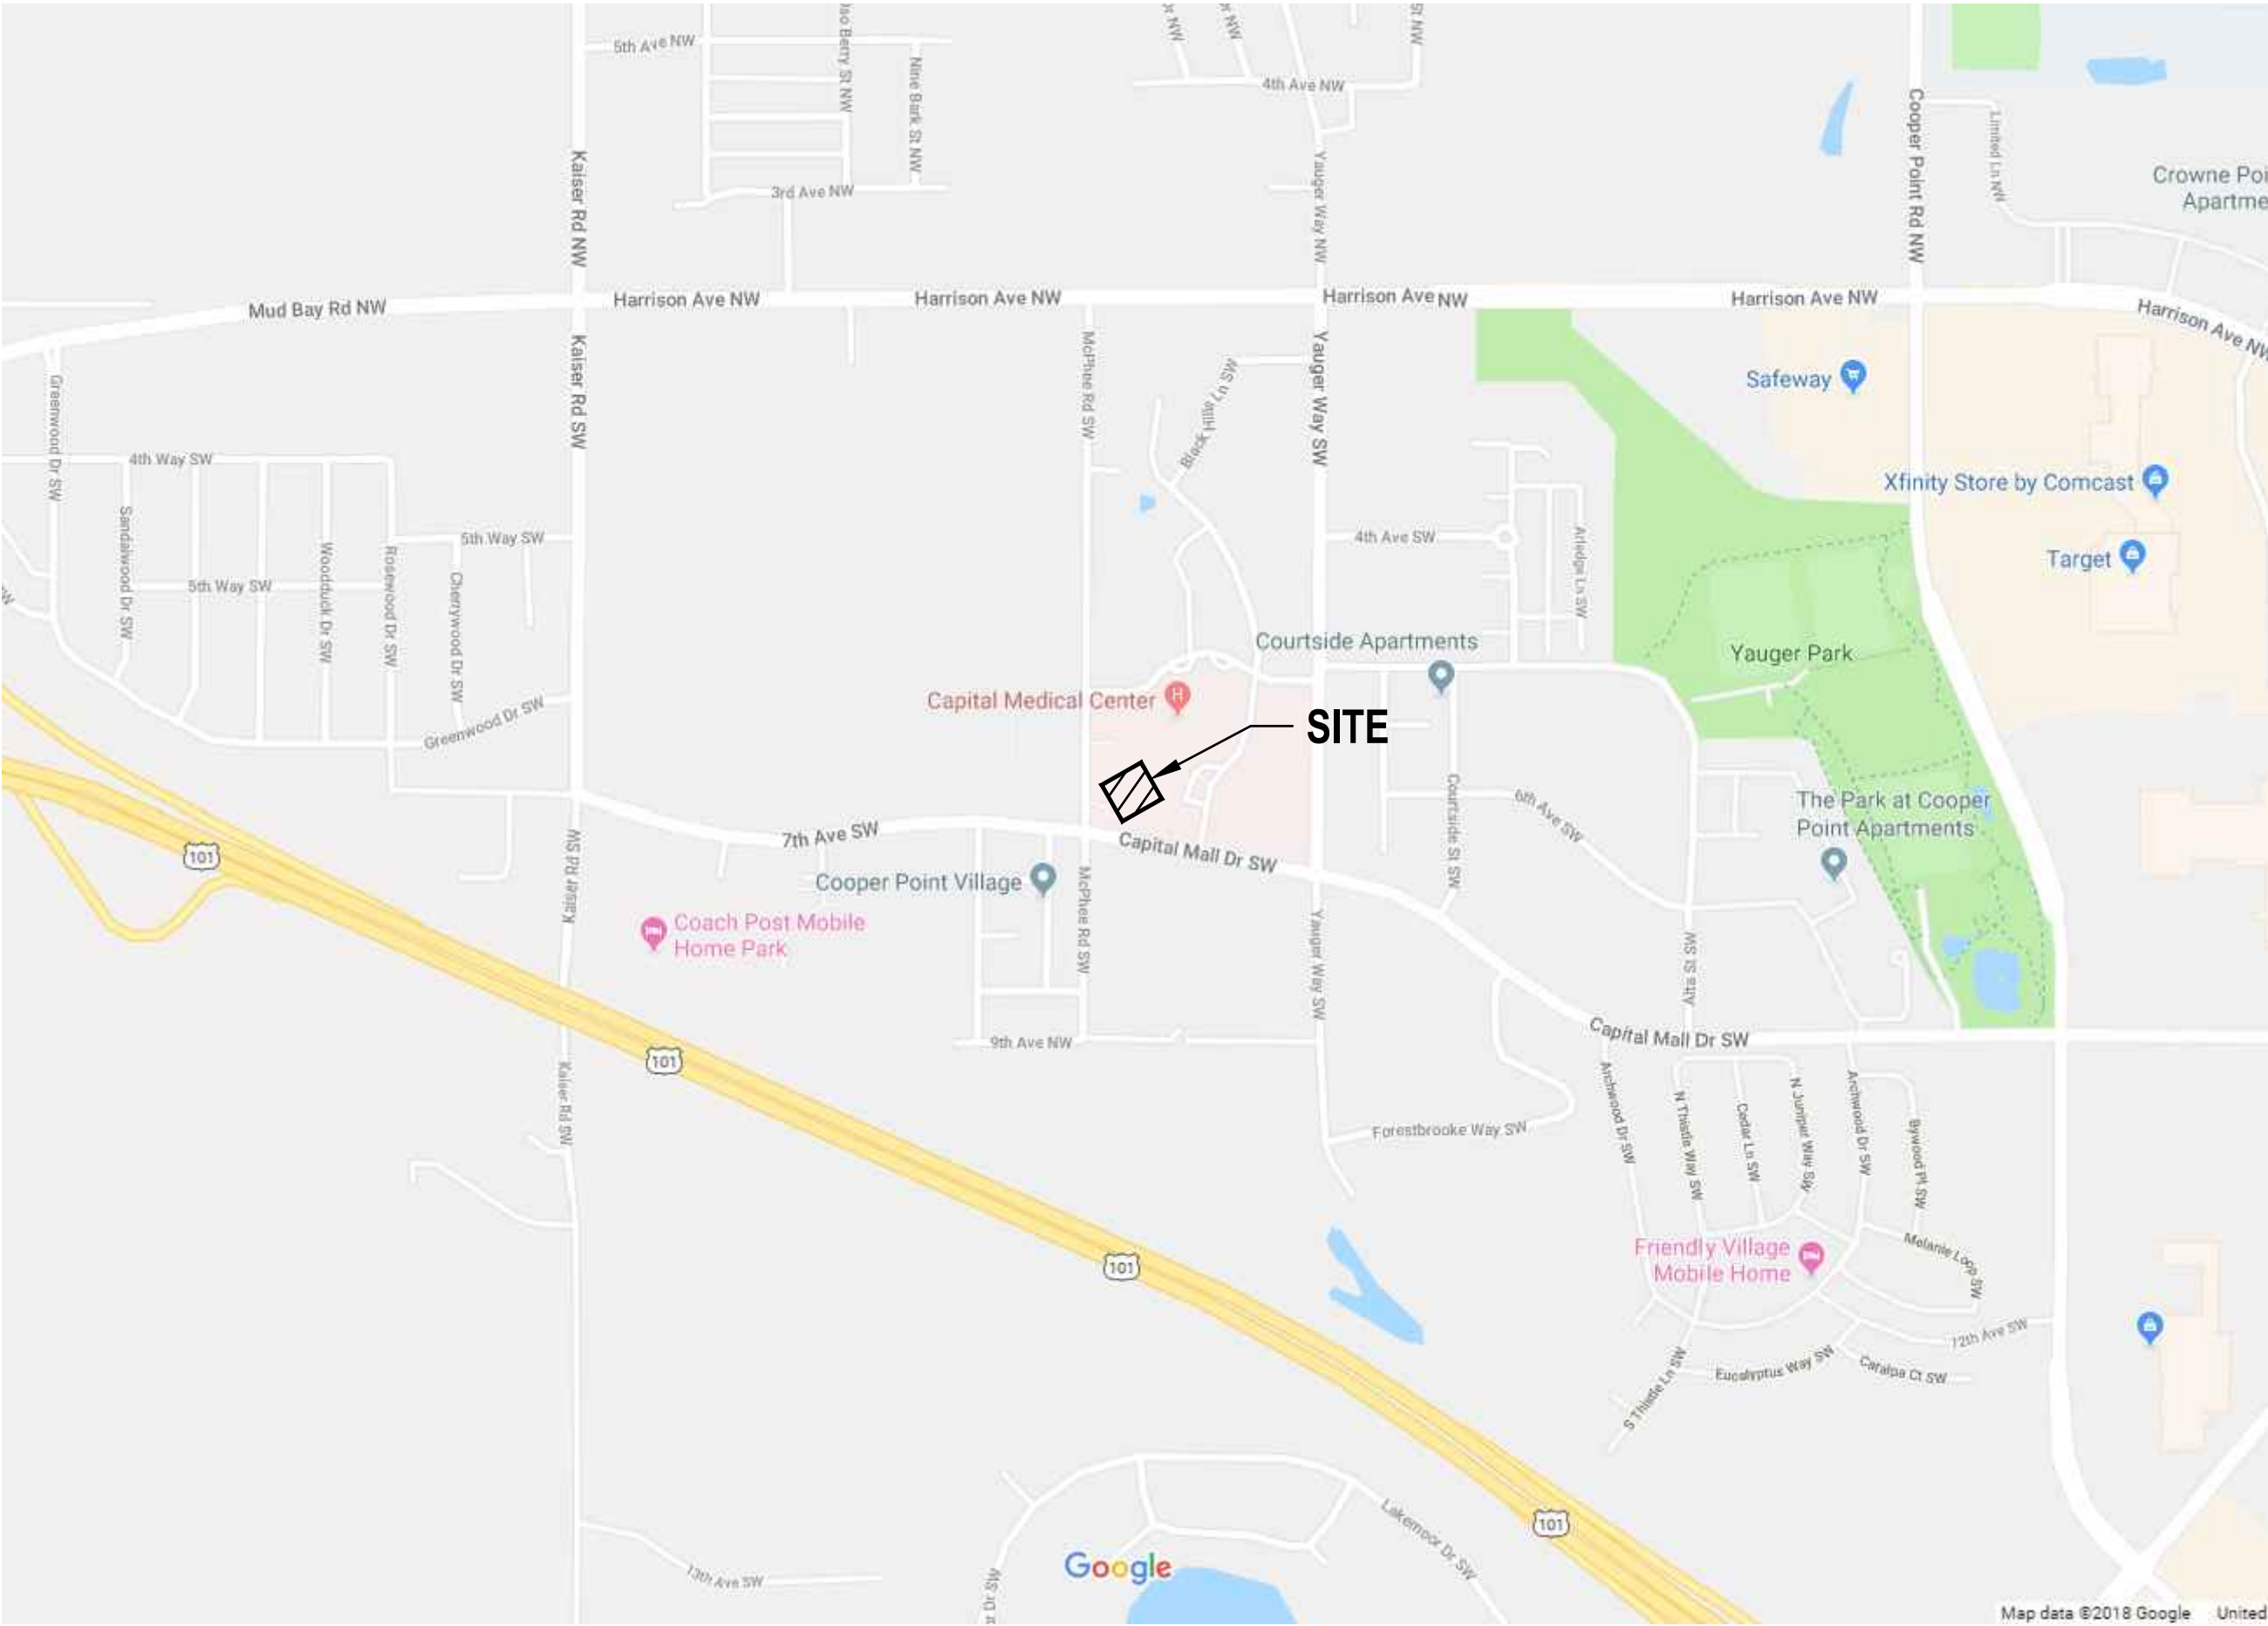

VICINITY MAP
SCALE: NTS



CALL 48 HOURS
BEFORE YOU DIG
1-800-424-5555

kpff

2407 North 31st Street, Suite 100
Tacoma, Washington 98407
(253) 396-0150 Fax (253) 396-0162



NO.	DATE	BY	REVISION

CAPITAL MEDICAL CENTER
3900 CAPITAL MALL DRIVE SOUTHWEST, OLYMPIA, WA 98502

ONCOLOGY ADDITION
COVER SHEET

DRAWN: RRL	PROJECT NO.: 1800137
DESIGN: NLM	SCALE: AS SHOWN
CHECKED: WMA	DATE: OCT. 04, 2018
DRAWING NO.	G1
SHEET NO.	1 OF 4