



ATTACHMENT 4

ERNIE'S INC.

2505 21ST AVENUE
OLYMPIA, WA 98512

PROJECT TEAM

SYMBOLS & ABBREVIATIONS

DRAWING INDEX

JURISDICTION
CITY OF OLYMPIA
P.O. BOX 1967
OLYMPIA, WA 98501
360.753.8314


OWNER
KAUFMAN REAL ESTATE LLC
JOHN KAUFMAN, PRESIDENT
7711 MARTIN WAY EAST
OLYMPIA, WASHINGTON 98516
PHONE: (360) 491-5230
FAX: (360)491-5296
E-Mail: john@kaufmancd.com
PROJECT MANAGER: REID WALL
E-MAIL: reid@kaufmancd.com

TENANT
ERNIE'S INC.
911 KAISER RD. SW
BUILDING E
OLYMPIA, WA 98512
(360) 456-6100
erniesinc@outlook.com

ARCHITECT
DESIGN PROFESSIONAL IN RESPONSIBLE CHARGE
MEYARCHITECTURE
CONTACT: NEIL A. MEYER, RA, AIA, PRESIDENT
2626 COUNTRY CLUB ROAD NW
OLYMPIA, WA 98502
PHONE: (360) 701-4706
E-MAIL: meyArchitecture@comcast.net

CONTRACTOR
KAUFMAN CONSTRUCTION & DEVELOPMENT, INC.
REID WALL, PROJECT MANAGER
7711 MARTIN WAY EAST
OLYMPIA, WASHINGTON 98516
PHONE: (360) 491-5230
FAX: (360)491-5296
E-Mail: reid@kaufmancd.com

	CEILING TYPE AND HEIGHT	AB	ANCHOR BOLT	MANUF	MANUFACTURER
	REFERENCE OR DIMENSION MARKER	ACT	ACOUSTICAL CEILING TILE	MAT	MATERIAL
	DETAIL SYMBOL	ADJ	ADJUSTABLE	MBM	METAL BUILDING MANUF.
	DOOR NUMBER	AFF	ABOVE FINISH FLOOR	MECH	MECHANICAL
	FLAG NOTE	ALUM	ALUMINUM	NTS	NOT TO SCALE
	REVISION FLAG	BLDG	BUILDING	NO	NUMBER
	GRID BUBBLE	CLR	CLEAR	oc	ON CENTER
	INTERIOR ELEVATION	C	CENTER LINE	OH	OVERHEAD
	ROOM NAME AND NUMBER	CONC	CONCRETE	OHD	OVERHEAD DOOR
	WALL TYPE	CONF	CONFERENCE	OCG	OCCUPANCY
	WINDOW TYPE	CONN	CONNECTION	PW	PLYWOOD
	BUILDING SECTION	CONT	CONTINUOUS	P-LAM	PLASTIC LAMINATE
	WALL SECTION	CPT	CARPET	R	RADIUS
	MATCH LINE	CVR	COVER	RD	ROOF DRAIN
		DIA	DIAMETER	REF	REFRIGERATOR
		DF	DRINKING FOUNTAIN	RCLG	REFLECTION
		DIST	DISTANCE		REFLECTED CEILING
		DW	DISH WASHER	S	STEEL LINE
		EA	EACH	SF	STOREFRONT /
		ELEC	ELECTRICAL		SQUARE FOOT
		EQ	EQUAL	SIM	SIMILAR
		EW	EYE WASH	SS	STAINLESS STEEL
		FE	FIRE EXTINGUISHER	SV	SHEET VINYL
		FIN	FINISH	TEMP	TEMPORARY
		FOC	FACE OF CONCRETE	TYP	TYPICAL
		FOS	FACE OF STUD	UC	UNDER COUNTER
		FLR	FLOOR	UNO	UNLESS NOTED OTHERWISE
		GA	GAUGE	VERT	VERTICAL
		GALV	GALVANIZED	WC	WATER CLOSET
		GW	GYPSUM WALLBOARD	WP	WATER PROOF
		HB	HOSE BIB		
		HC	HANDICAP		
		HDW	HARDWARE		
		HORIZ	HORIZONTAL		
		HT	HEIGHT		
		JAN	JANITOR		

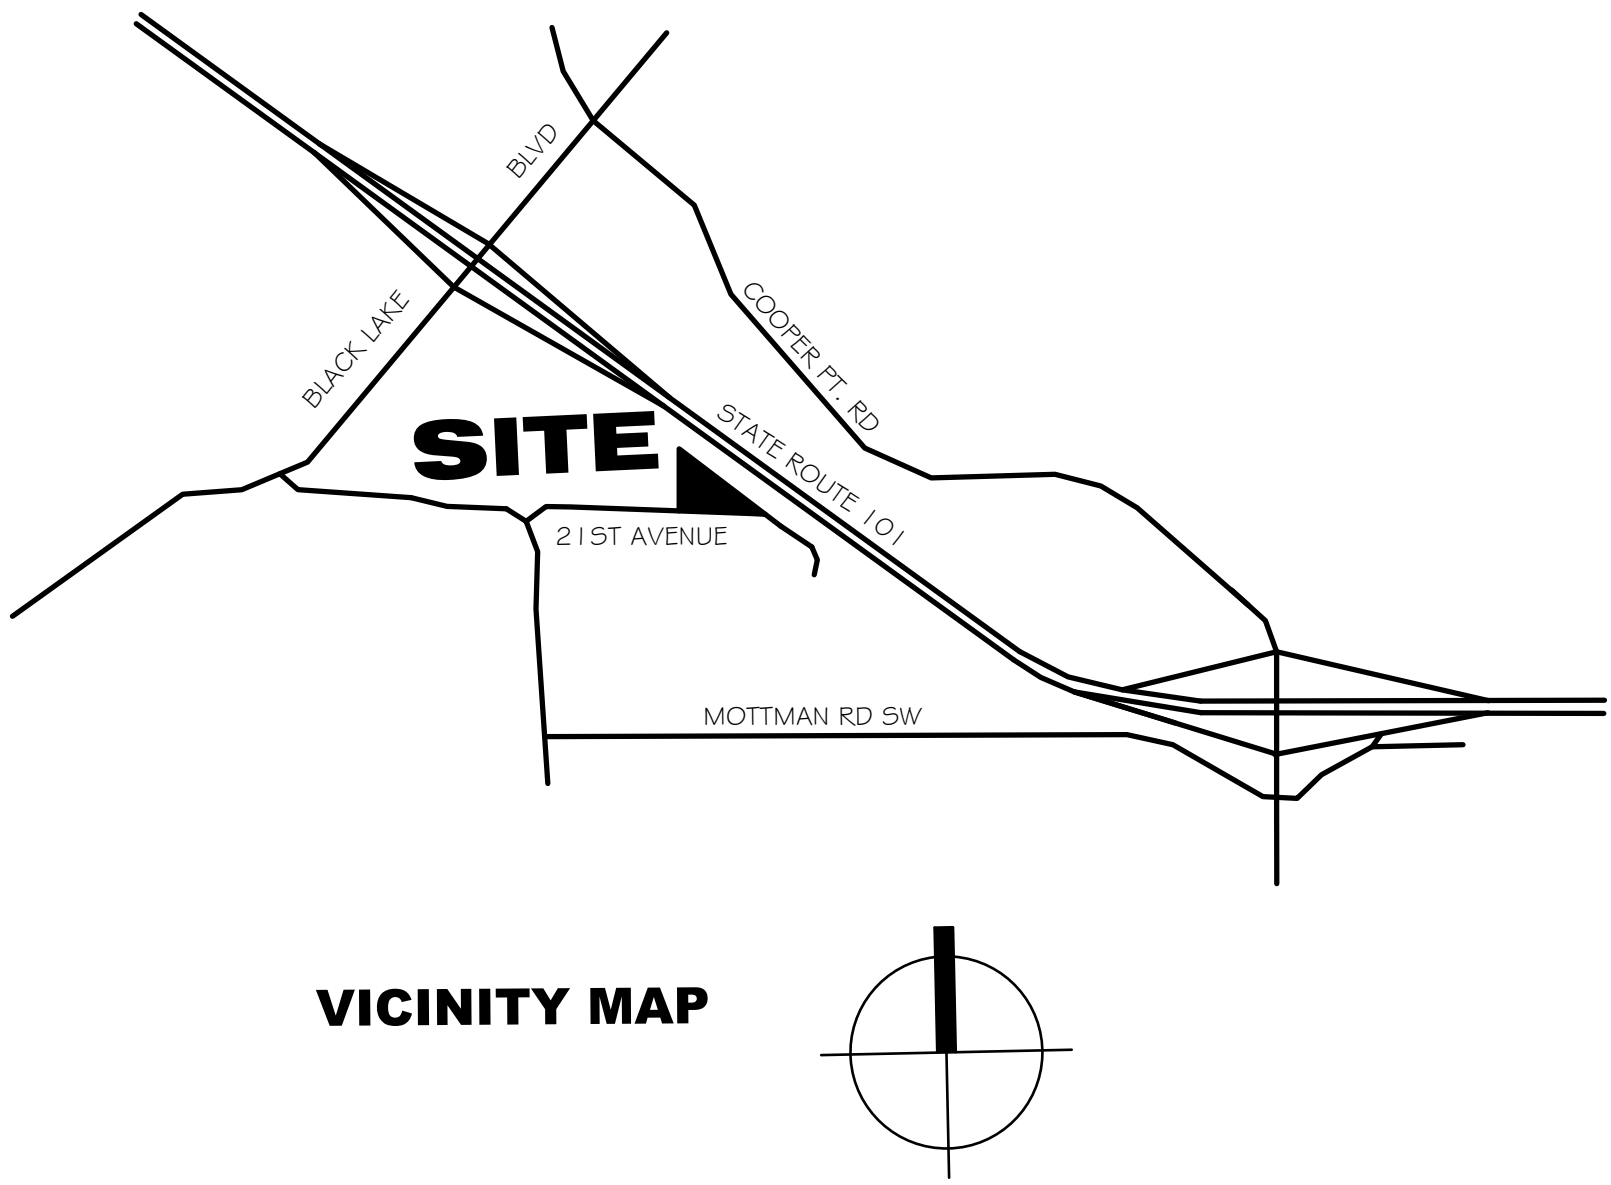

ARCHITECTURAL
TITLE GENERAL INFORMATION
A2.1 FLOOR PLAN
A5.1 EXTERIOR ELEVATIONS



KAUFMAN
CONSTRUCTION & DEVELOPMENT, INC.
7711 MARTIN WAY E OLYMPIA, WA 98516
TEL: (360) 491-5230 FAX: (360) 491-5296
NEW WASHINGTON

DESIGN REVIEW
DOCUMENT

NO.	DATE	REVISION


ERNIE'S INC.
2505 21ST STREET, OLYMPIA, WA 98501

PROJECT NUMBER: Ernie Skillingstad
DATE: 11-30-18
REVISION DATE:
DRAWN BY: LFK
PROJECT MANAGER: RV

THESE DRAWINGS ARE PROPERTY OF KAUFMAN CONSTRUCTION AND DEVELOPMENT. COPY OR REPRODUCTION OF THESE DOCUMENTS OR THE CONTENT IS PROTECTED BY COPYRIGHT LAW. COPIES SHALL NOT BE MADE WITHOUT WRITTEN CONSENT.

ERNIE'S INC.
TITLE
GENERAL INFORMATION

CP&D Received December 19, 2018
18-5268

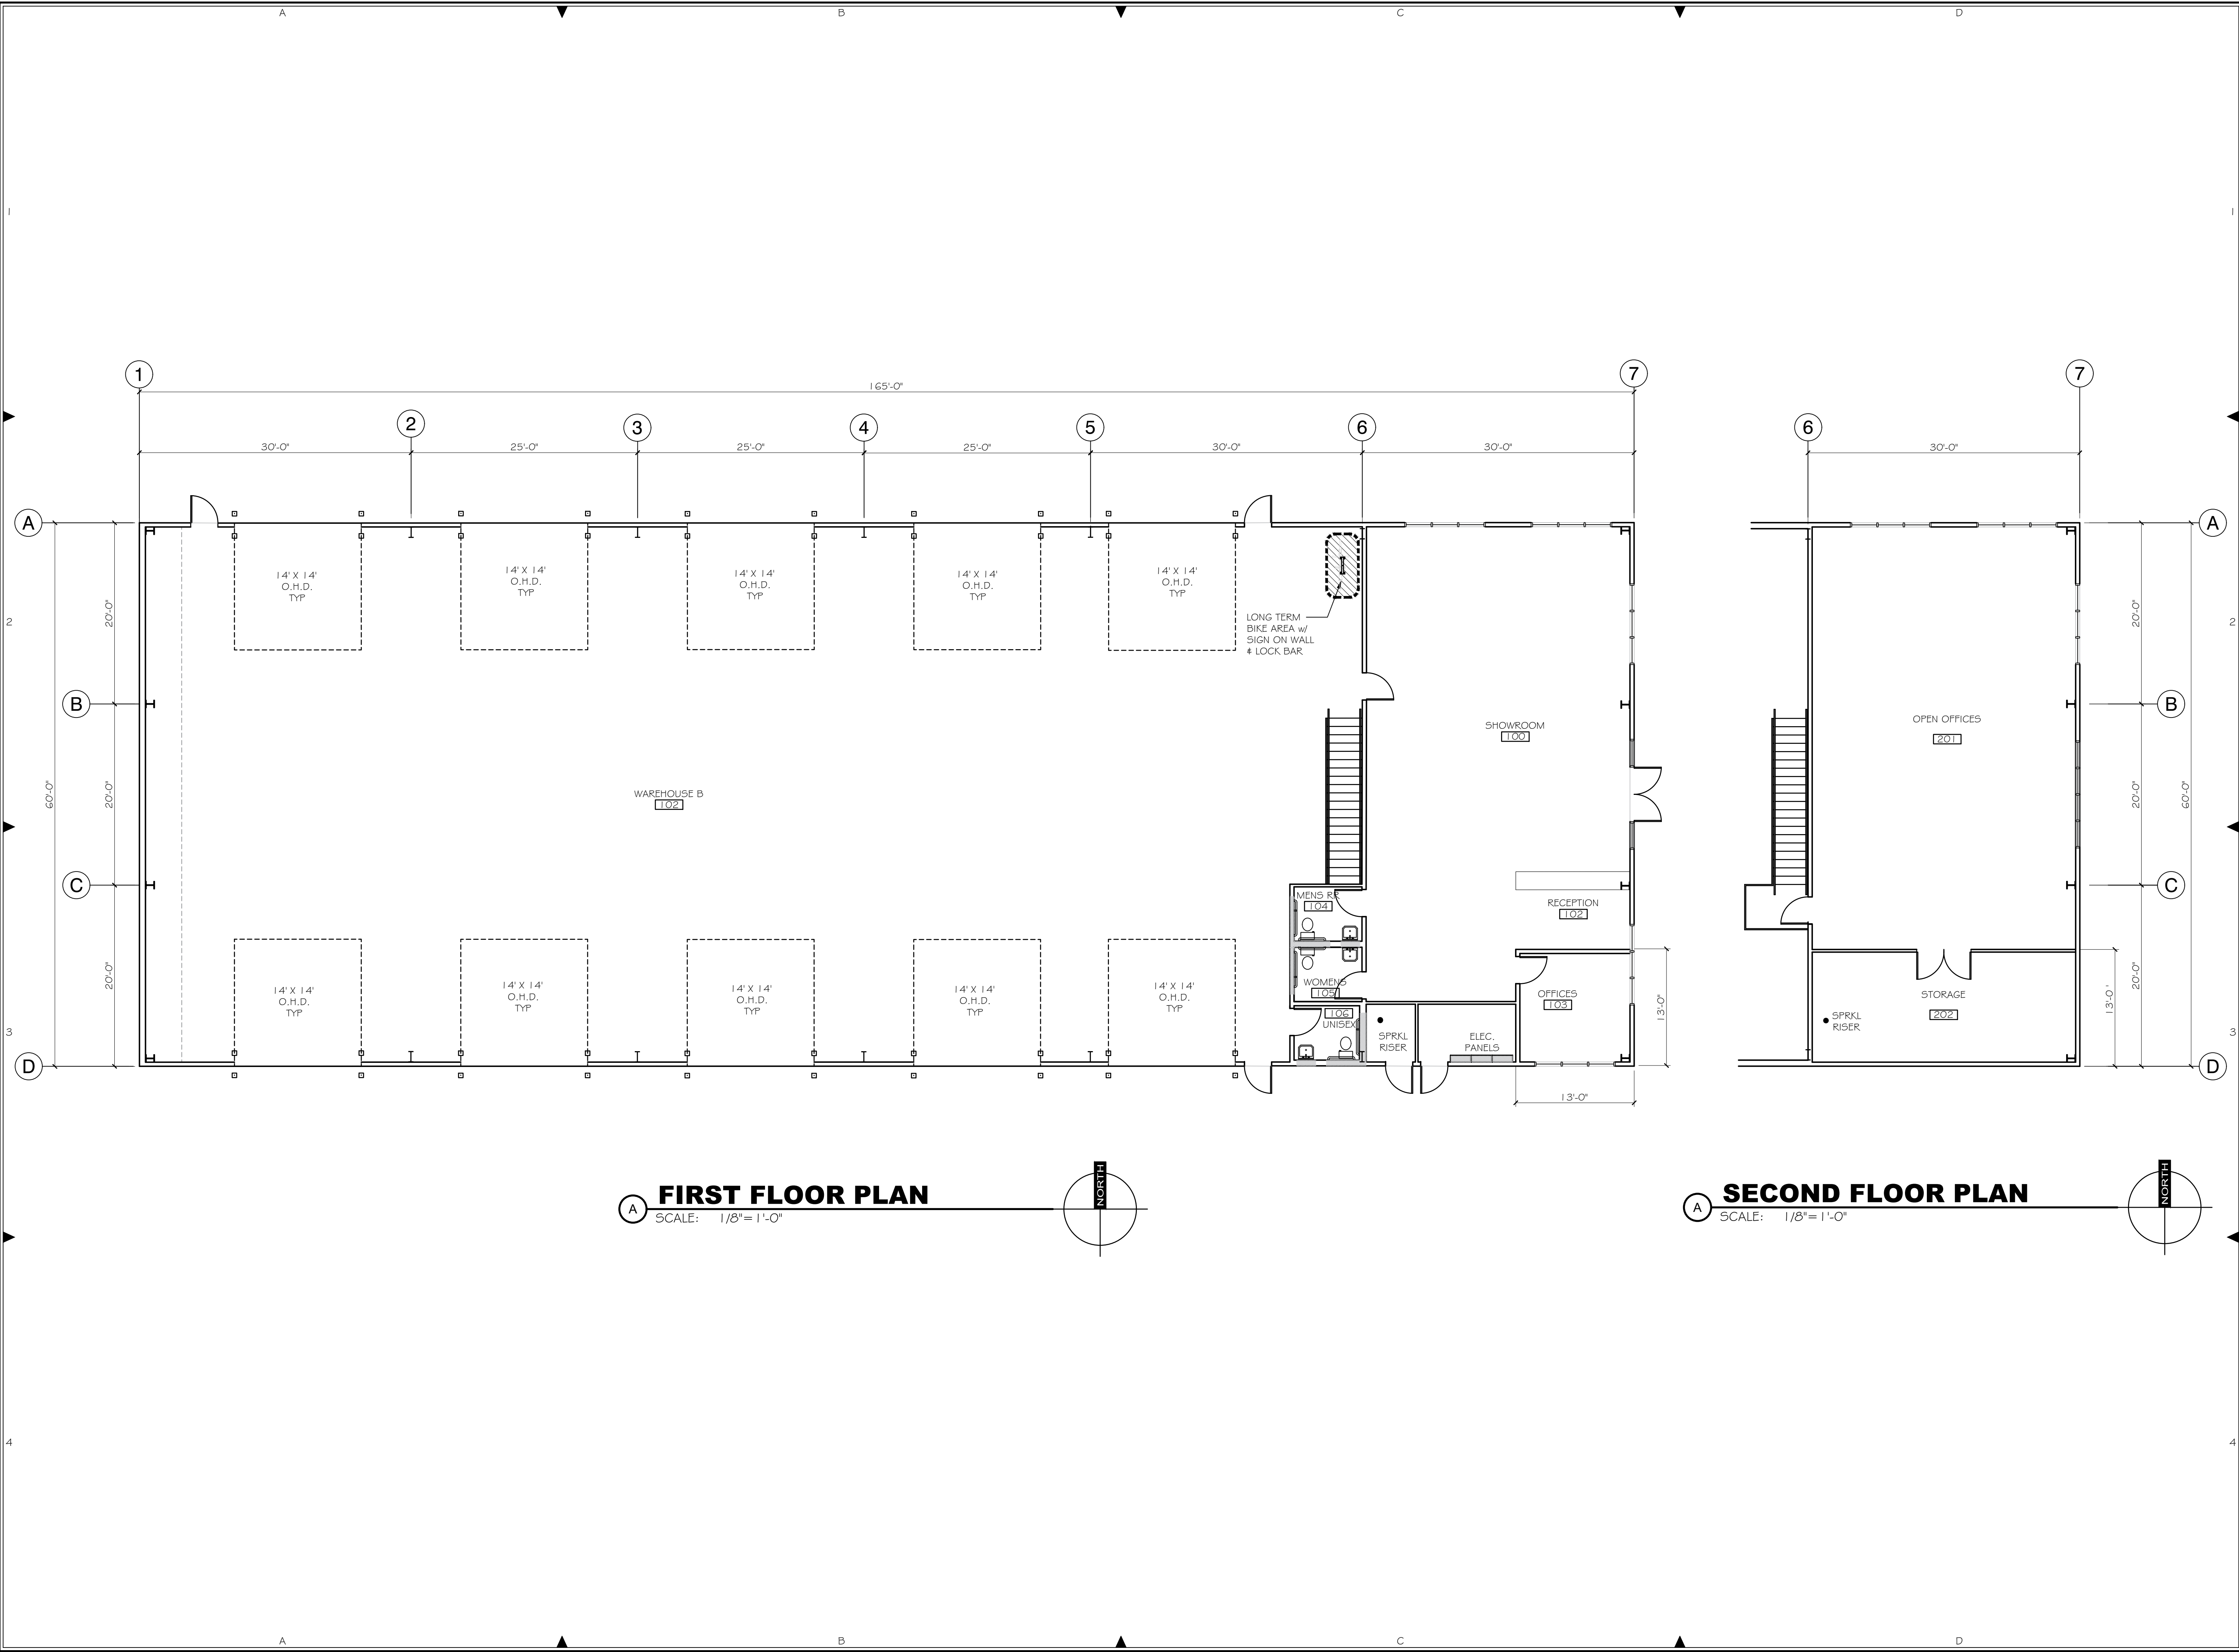

KAUFMAN

CONSTRUCTION & DEVELOPMENT, INC.

7711 MARTIN WAY E
FEE: 360.491.5230
NEW WASHINGTON

OLYMPIA, WA 98516
FAX: 360.491.5296
A N G S O M

DESIGN REVIEW
DOCUMENT

NO.	DATE	REVISION

ERNIE'S INC.

2505 21ST STREET, OLYMPIA, WA 98501

PROJECT NUMBER: Ernie Skillingstad

DATE: 11-30-18

REVISION DATE:

DRAWN BY: LFK


PROJECT MANAGER: RW

THESE DRAWINGS ARE PROPERTY OF KAUFMAN CONSTRUCTION AND DEVELOPMENT. COPY OR REPRODUCTION OF THESE DOCUMENTS OR THE CONTENT IS PROTECTED BY COPYRIGHT LAW. COPIES SHALL NOT BE MADE WITHOUT WRITTEN CONSENT.

ERNIE'S INC.

A2.1

FLOOR PLAN

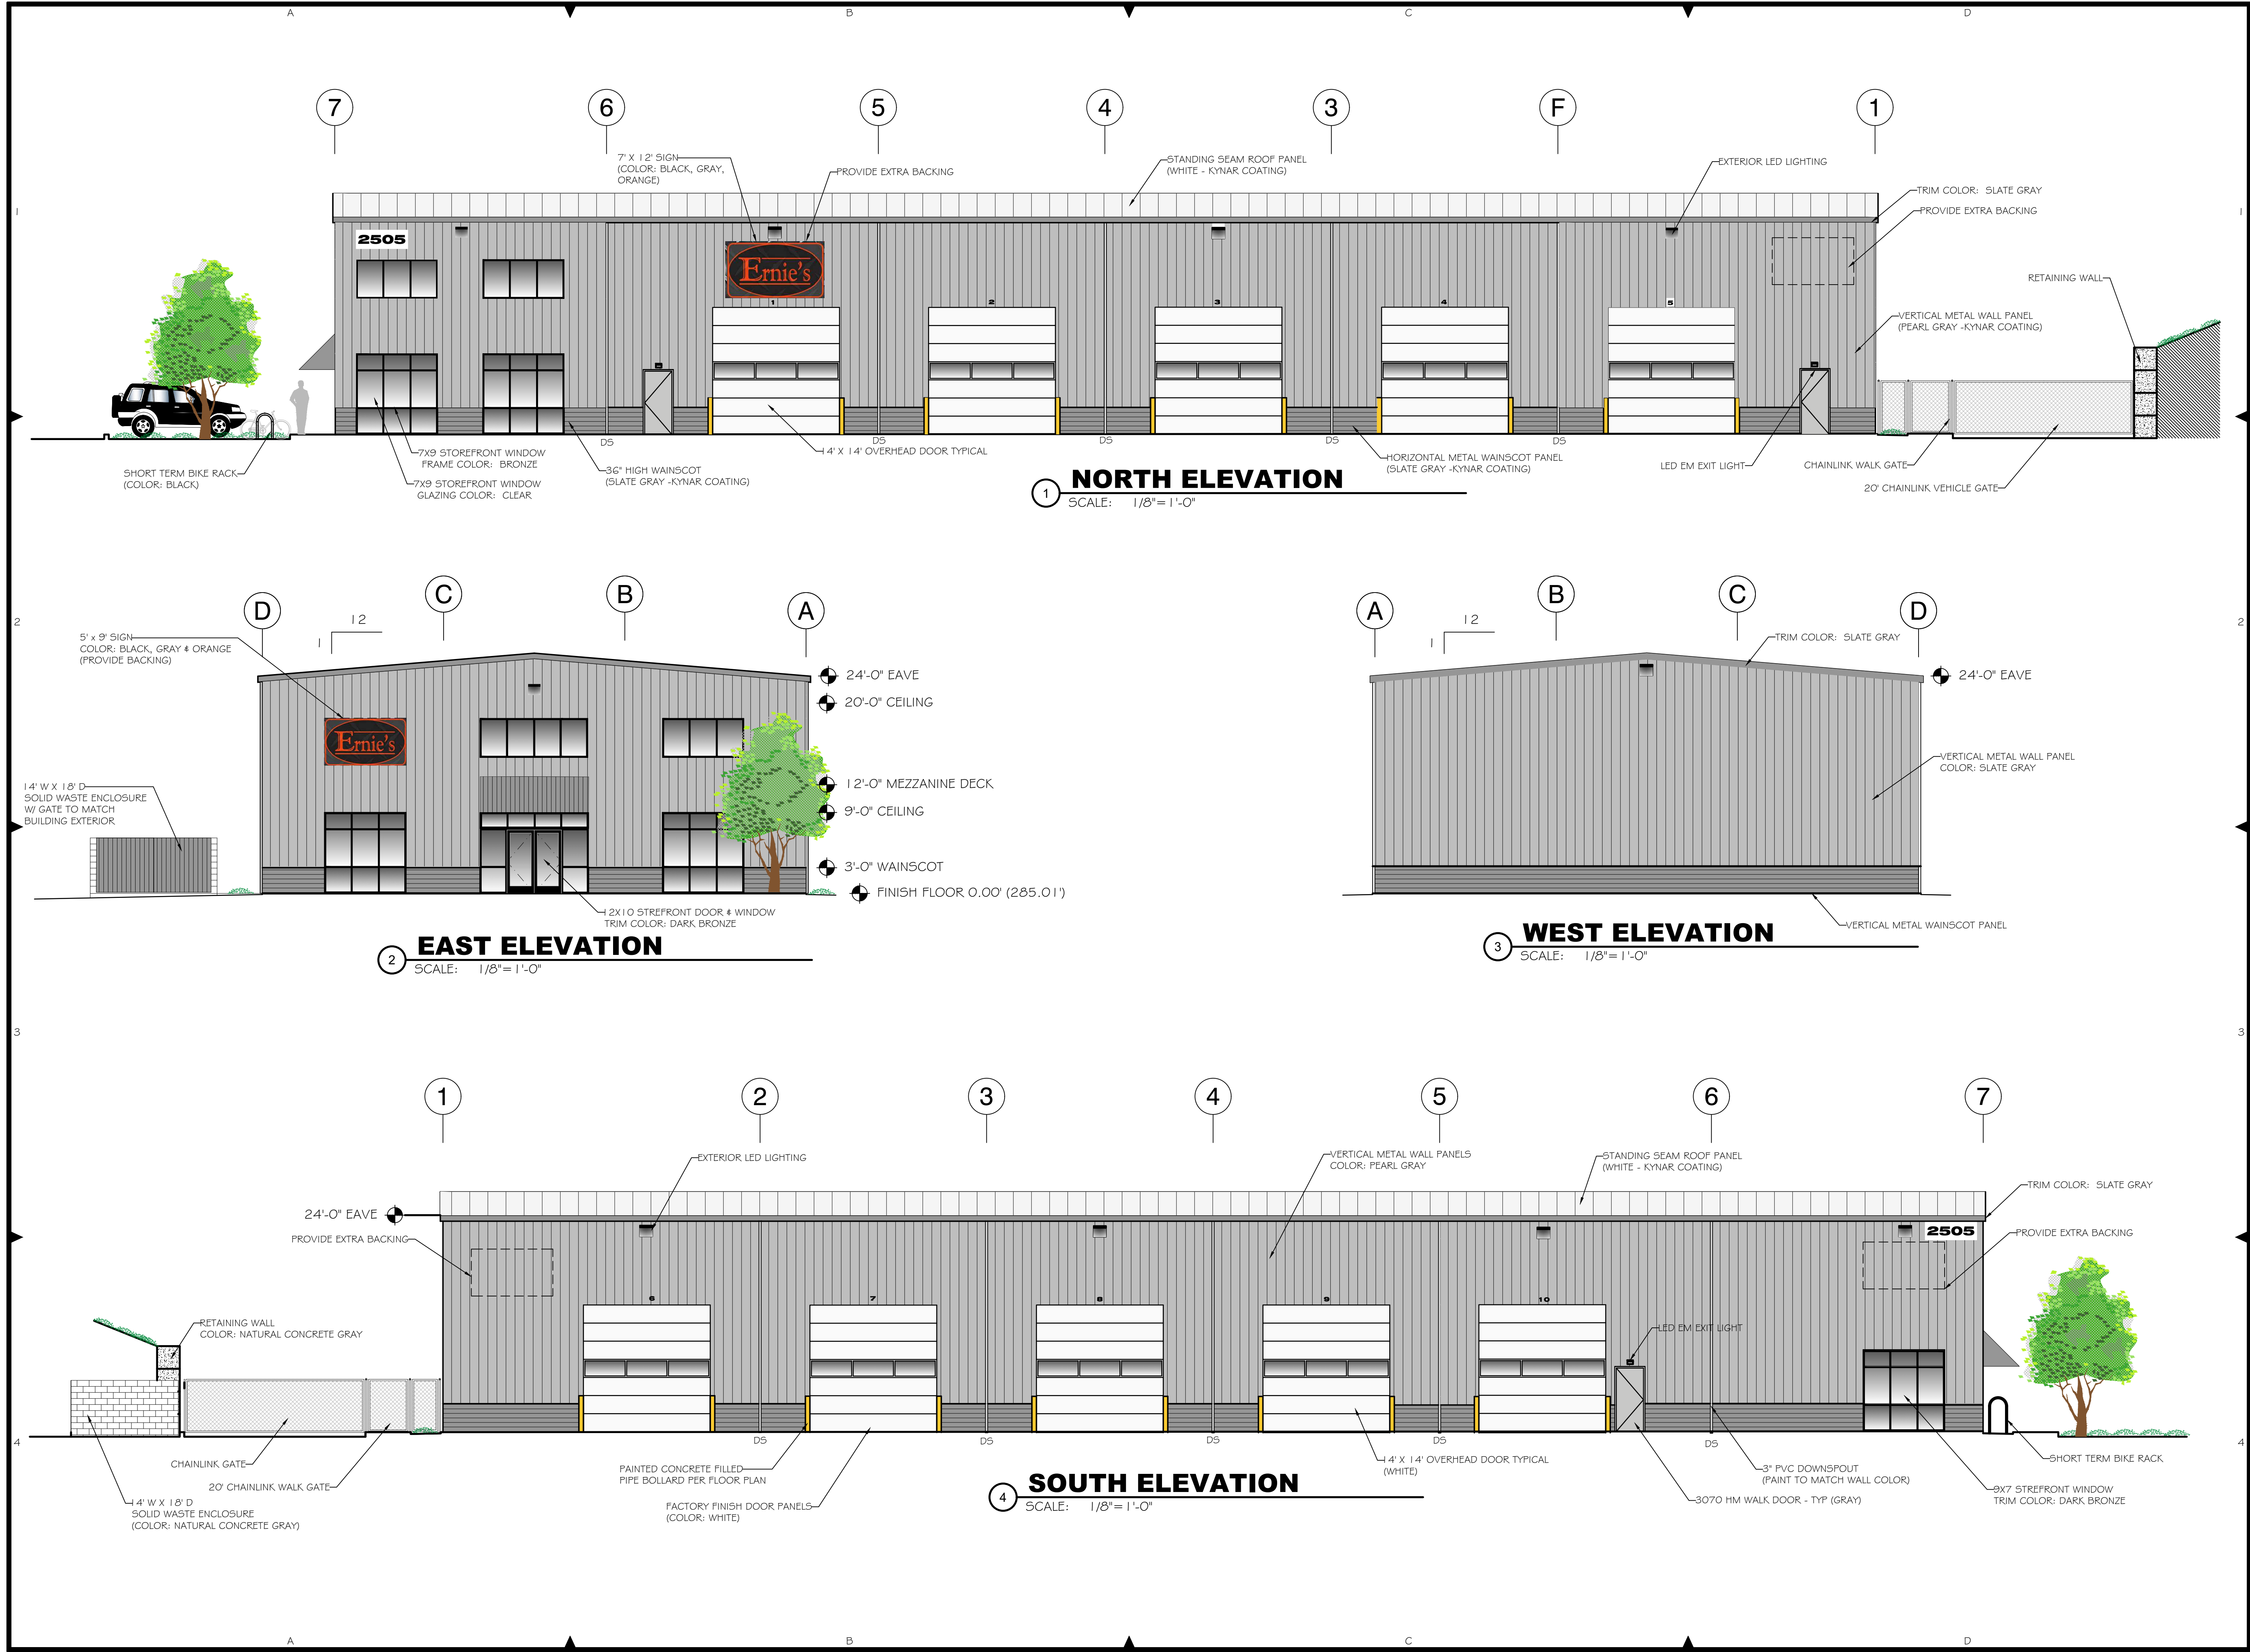

NO.	DATE	REVISION