


1234567

A
B
C
D
E
F
G
H
J
K

T.O. ROOF
(EXISTING)
51' - 2 1/2"
T.O. ROOF
36' - 8"


G4
A3.11

G3
A3.21

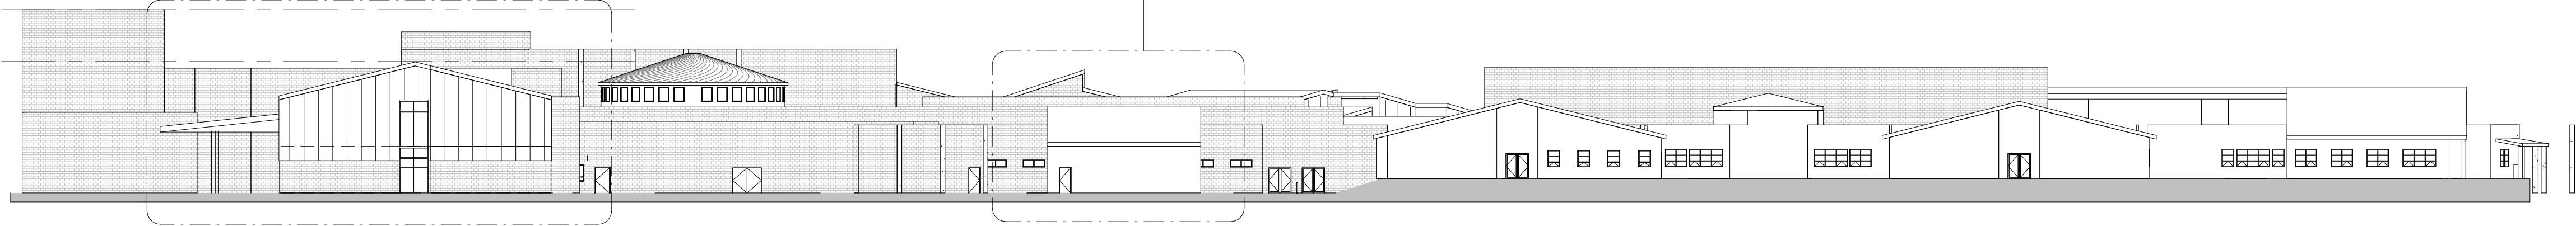

B2 OVERALL WEST ELEVATION
1" = 30'-0" @ FULL SIZE REF: A1.01/ J2
PF: Show All PH: New Construction


K2
A3.31

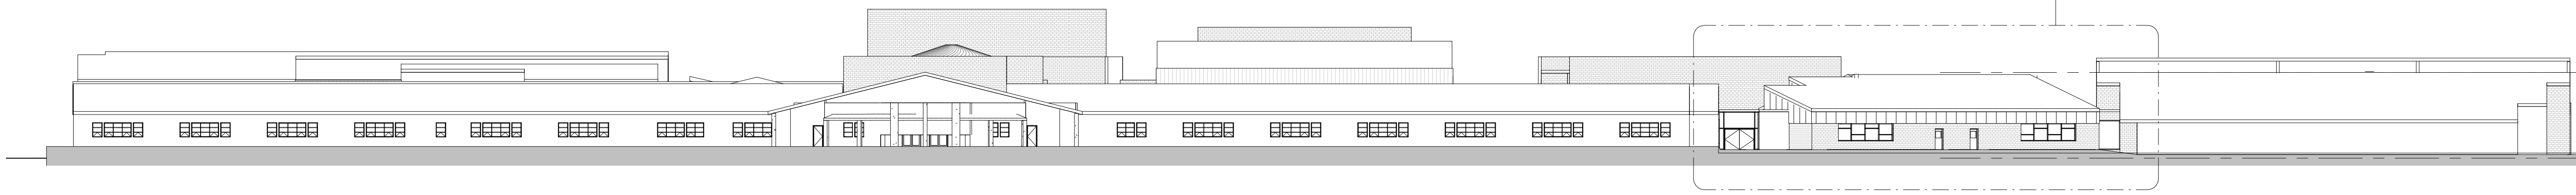


T.O. ROOF-AREA 3
29' - 5"

FIRST FLOOR
PLAN - AREA 4
0' - 0"

D1 OVERALL SOUTH ELEVATION
1" = 30'-0" @ FULL SIZE REF: A2.10/ K2
PF: Show All PH: New Construction

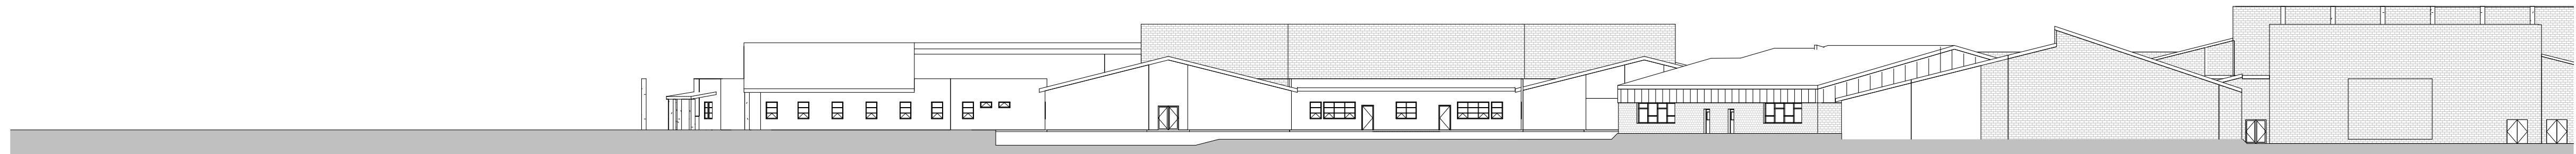

F1 OVERALL EAST ELEVATION
1" = 30'-0" @ FULL SIZE REF: A2.10/ K2
PF: Show All PH: New Construction

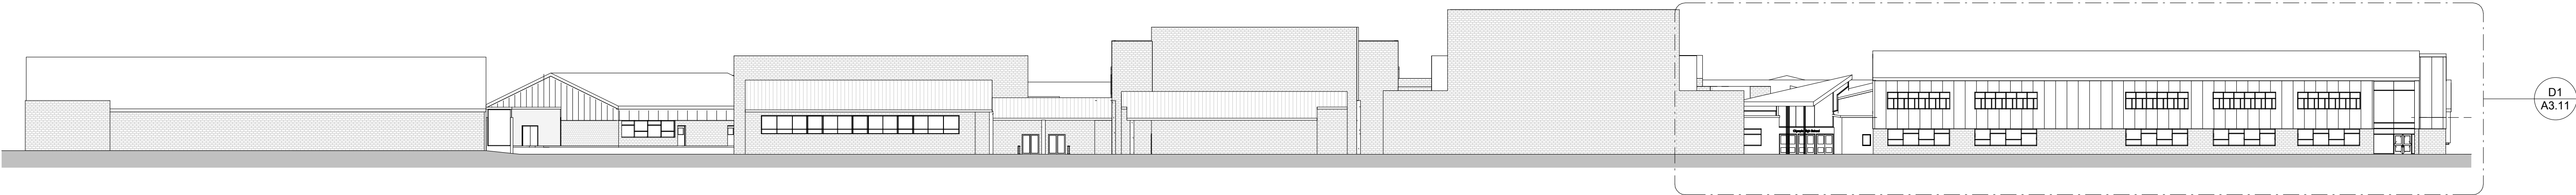

D1
A3.11

H1 OVERALL NORTH ELEVATION
1" = 30'-0" @ FULL SIZE REF: A1.01/ J2
PF: Show All PH: New Construction

MATERIALS KEY

#	Date	Description
Revision Schedule		

Land Use Review

Olympia High School Addition &
Illuminated Synthetic Field

Project Address


BLRB architects

Drawing Title:
EXTERIOR ELEVATIONS -
OVERALL


Date :	10/10/2018	Drawn By :	INITIALS
Revised Date :		Project No.	1749
Stamp			

A3.01


C:\Users\acotrell\Documents\1799_DHS (CENTRA) V18 08-20-18_acotrell.rvt
10/10/2018 10:12:55 AM

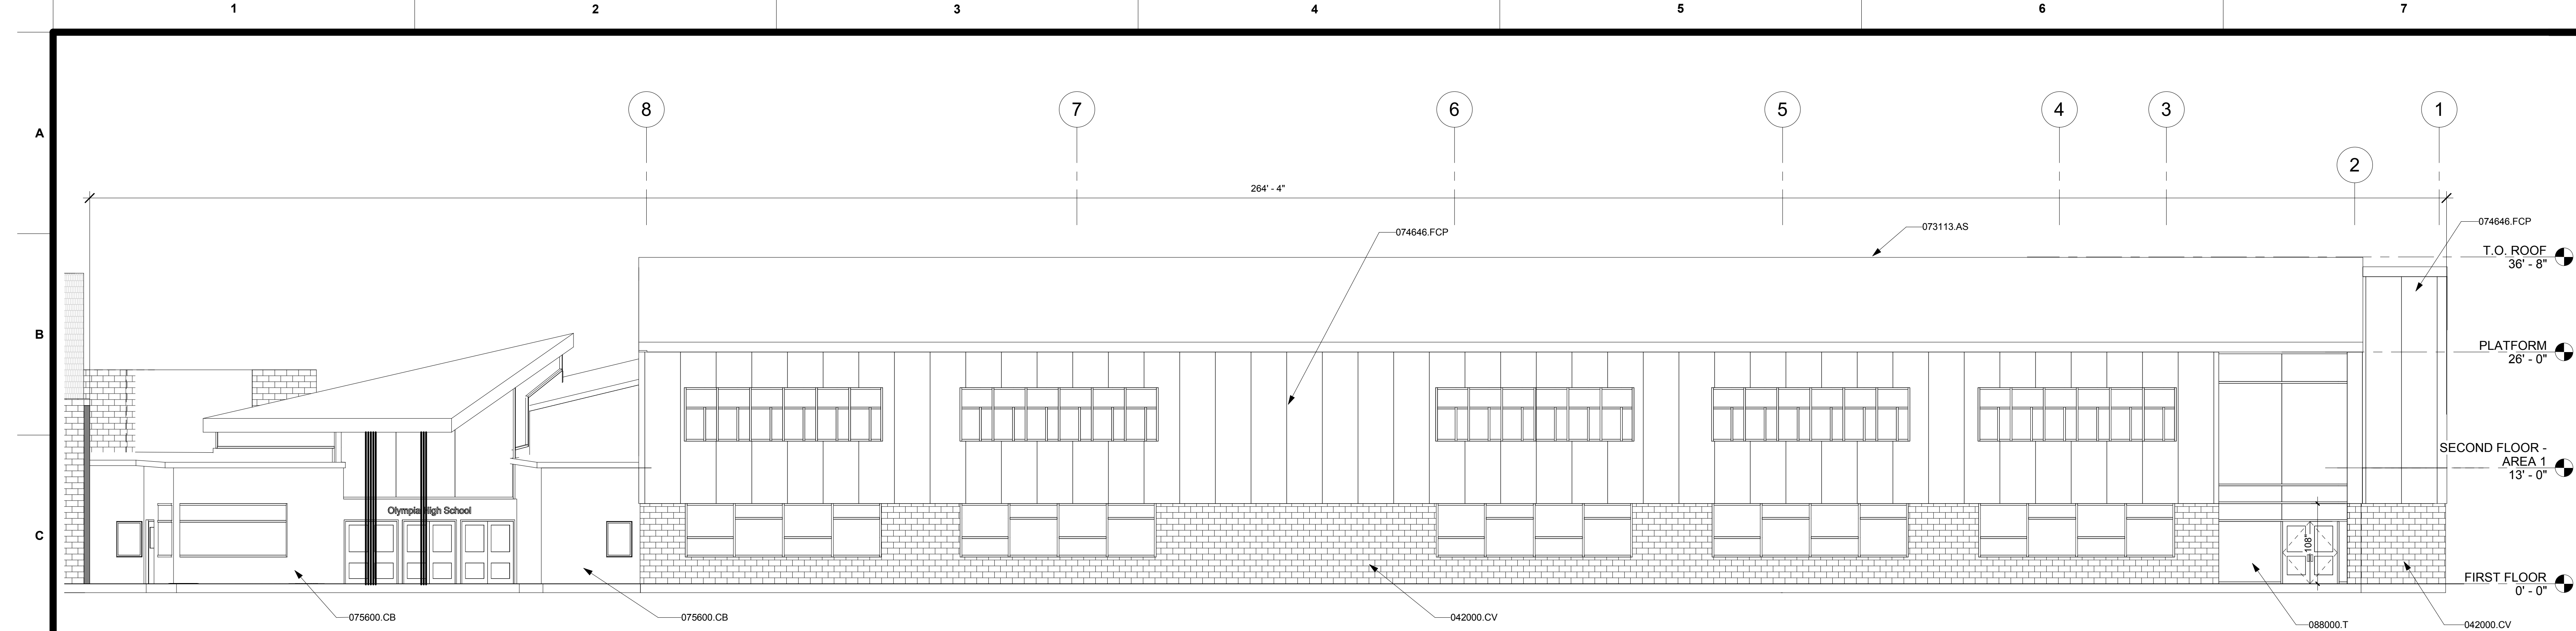

D1 NORTH ELEVATION - AREA 1 DIMENSIONED
1/8" = 1'-0" @ FULL SIZE REF: A1.01/ J2
PF: Show All, PH: New Construction

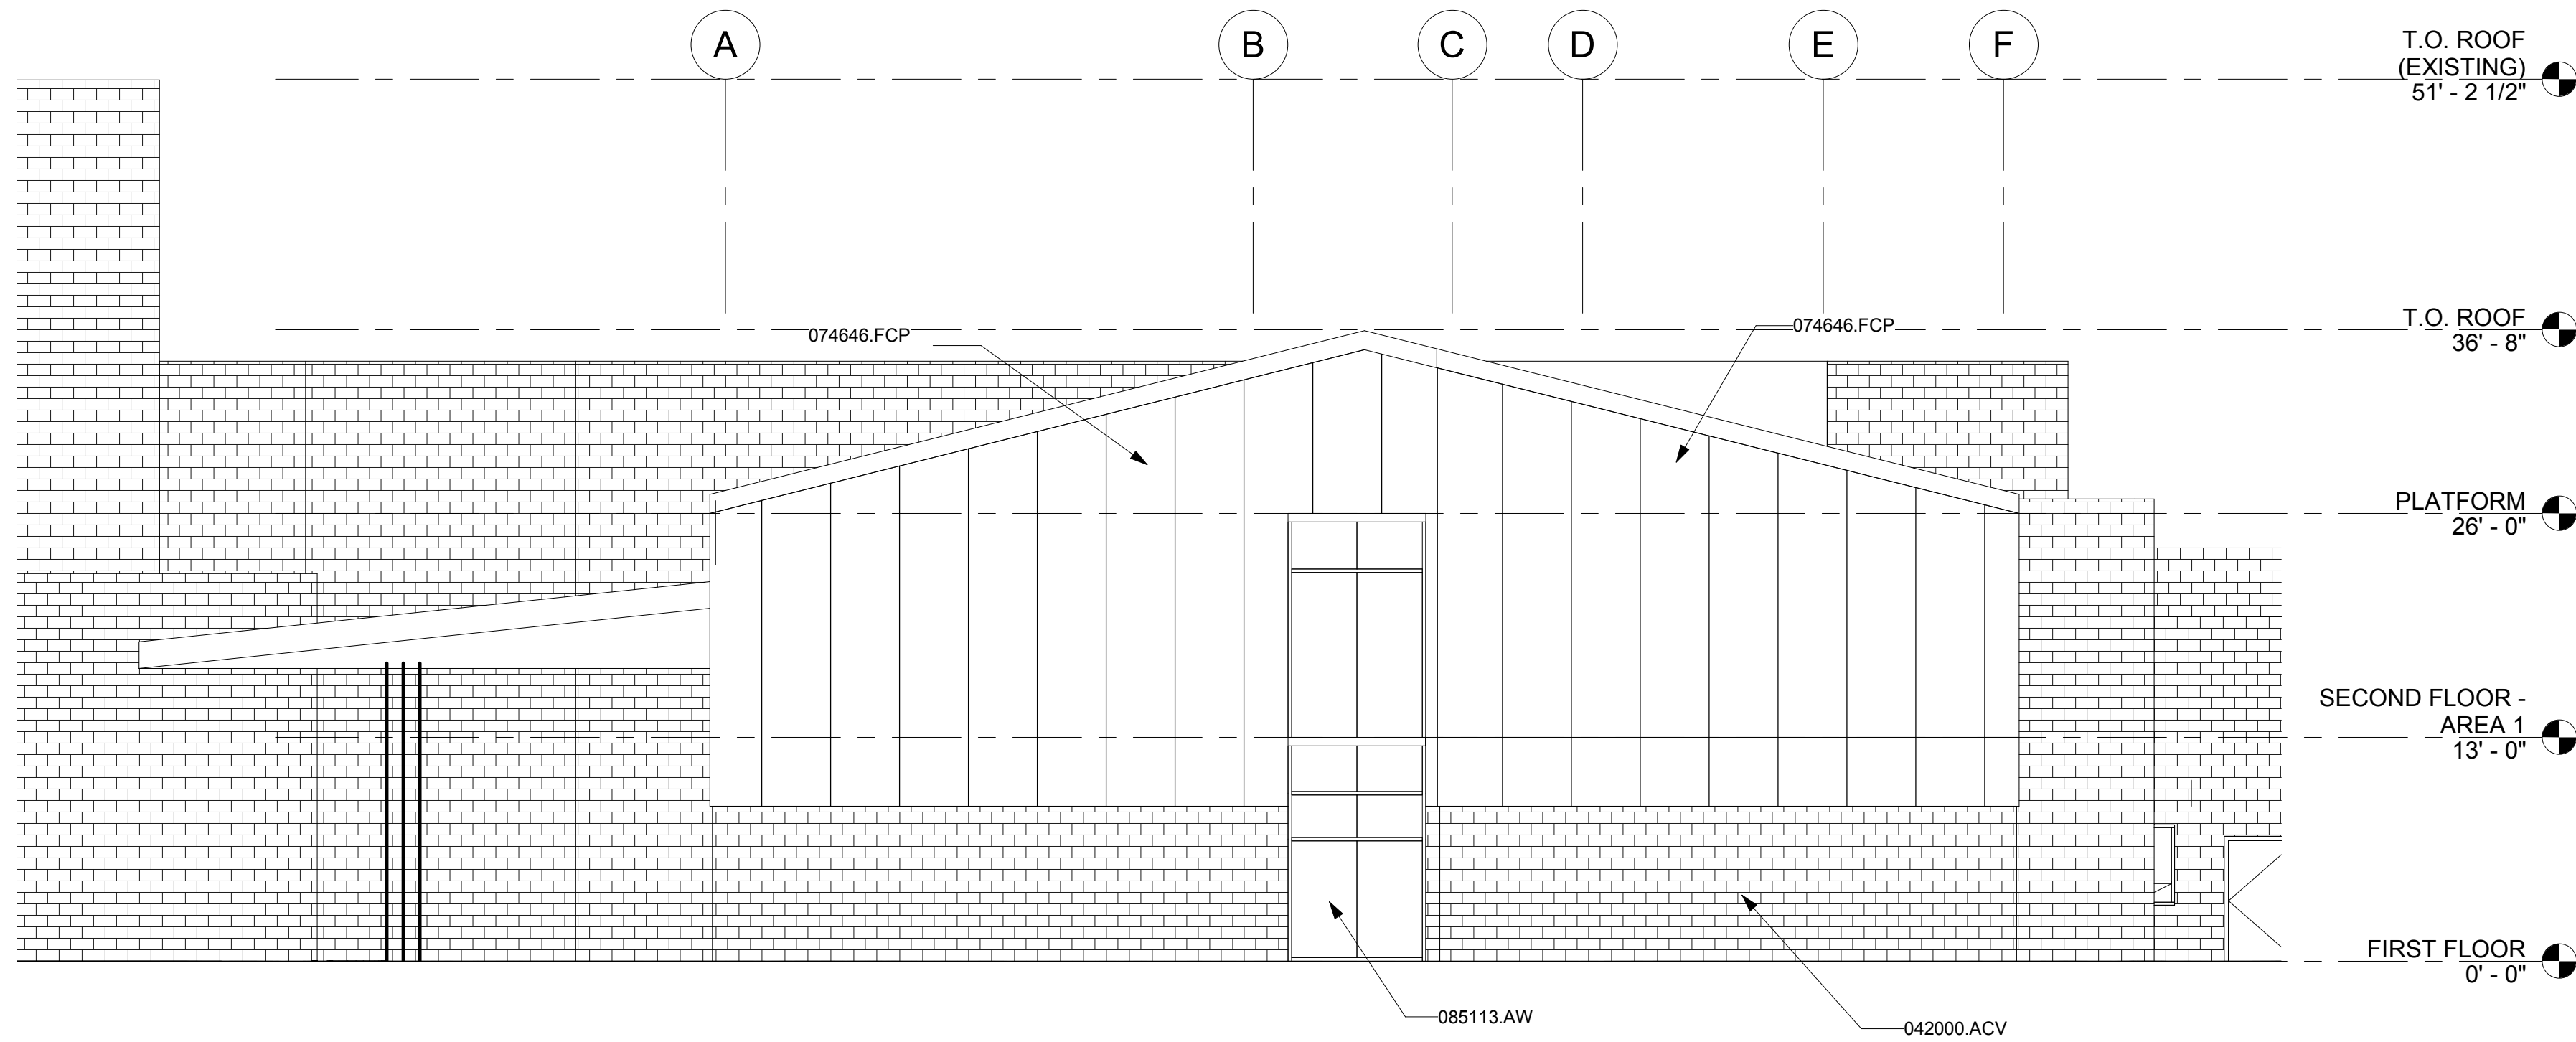

G4 WEST ELEVATION - AREA 1 DIMENSIONED
1/8" = 1'-0" @ FULL SIZE REF: A1.01/ J2
PF: Show All, PH: New Construction

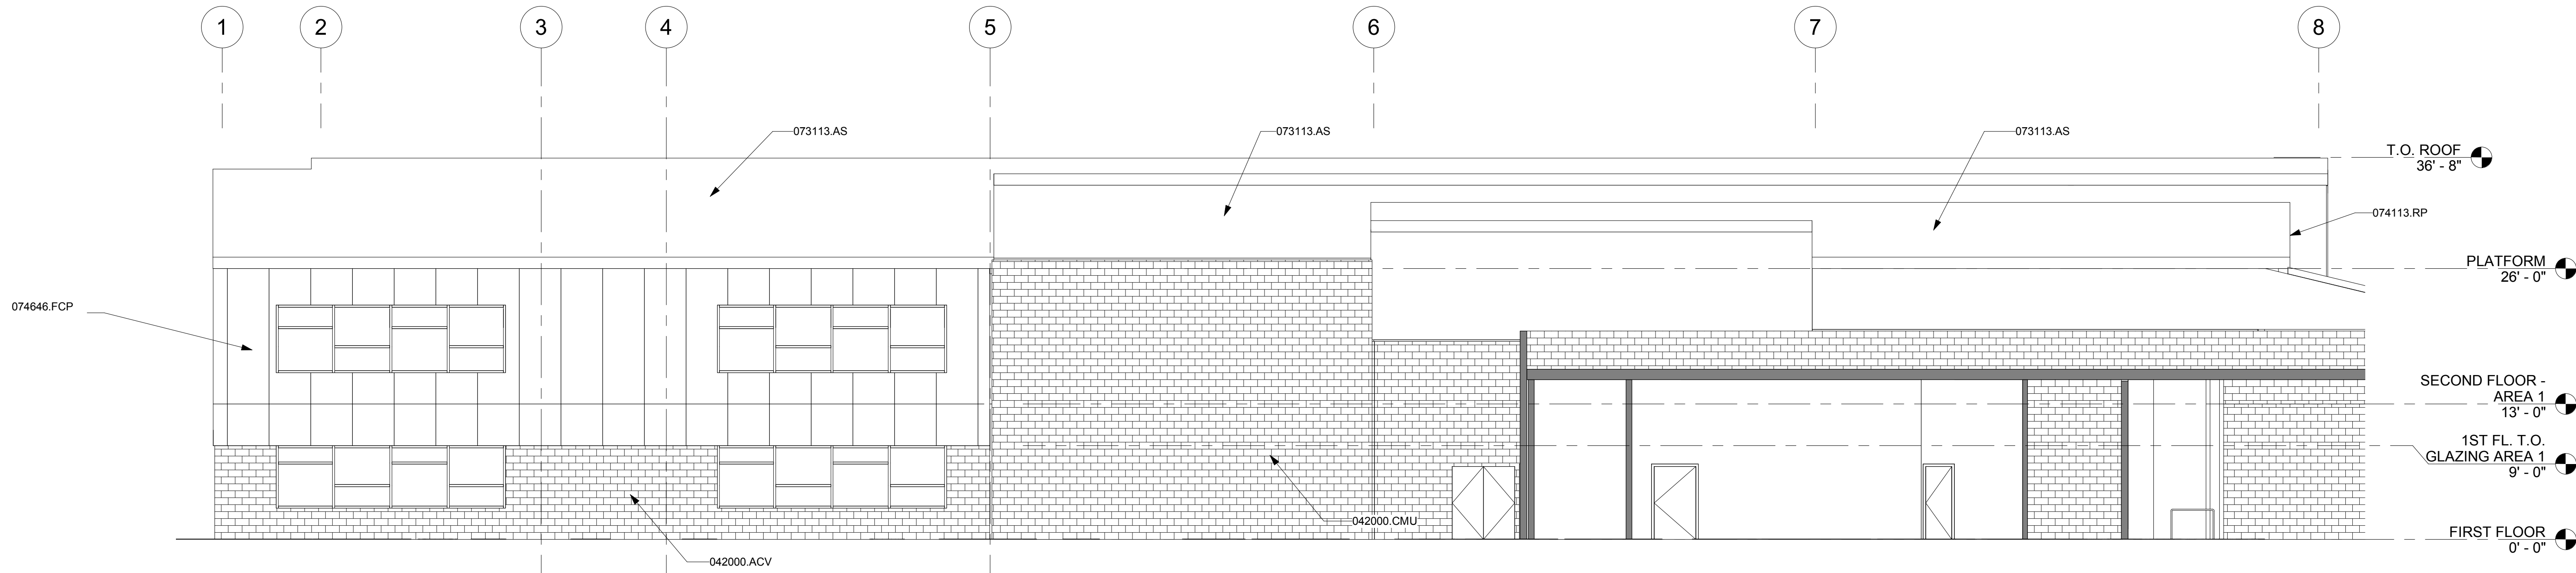

K1 SOUTH ELEVATION - AREA 1 DIMENSIONED
1/8" = 1'-0" @ FULL SIZE REF: A1.01/ J2
PF: Show All, PH: New Construction

MATERIALS KEY

042000.AC.V	CONCRETE MASONRY VENEER UNITS (ASHLAR BOND)
042000.CMU	CONCRETE MASONRY UNITS
042000.CV	CMU VENEER
073113.AS	ASPHALT SHINGLES
074113.RP	METAL ROOF PANELS
074646.FCP	FIBER CEMENT PANEL SYSTEM
075600.CB	COVERBOARD
085113.AW	ALUMINUM WINDOW
088000.T	

#	Date	Description
Revision Schedule		

Land Use Review

Olympia High School Addition & Illuminated Synthetic Field

Project Address

BLRB architects

Drawing Title:

EXTERIOR ELEVATIONS - AREA 1

Date : 10/10/2018 Drawn By : INITIALS


Revised Date : Project No. 1749

Stamp Sheet No.


A3.11

C:\Users\acotrell\Documents\1799_DHS (CENTRA) V18 08-20-18_acotrell.rvt
10/10/2018
10:11:50 AM


1
2
3
4
5
6
7
A
B
C
D
E
F
G
H
J
K

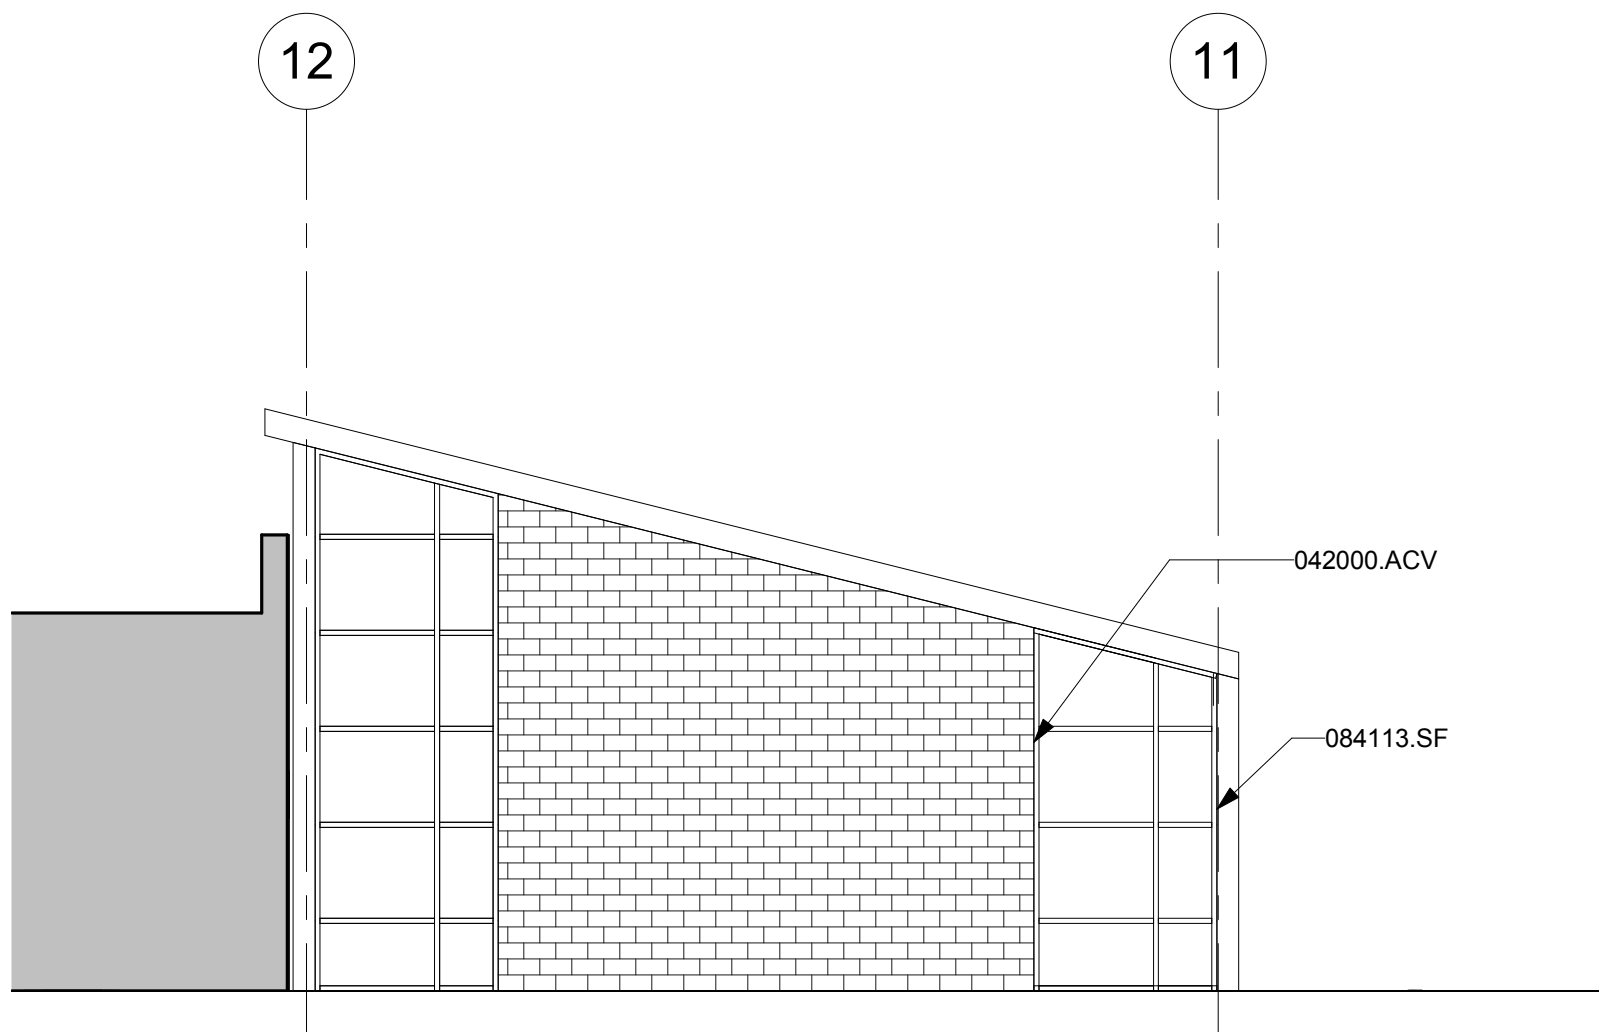

D3 NORTH ELEVATION - AREA 2 DIMENSIONED
1/8" = 1'-0" @ FULL SIZE REF: A2.10/ K2
PF: Show All, PH: New Construction

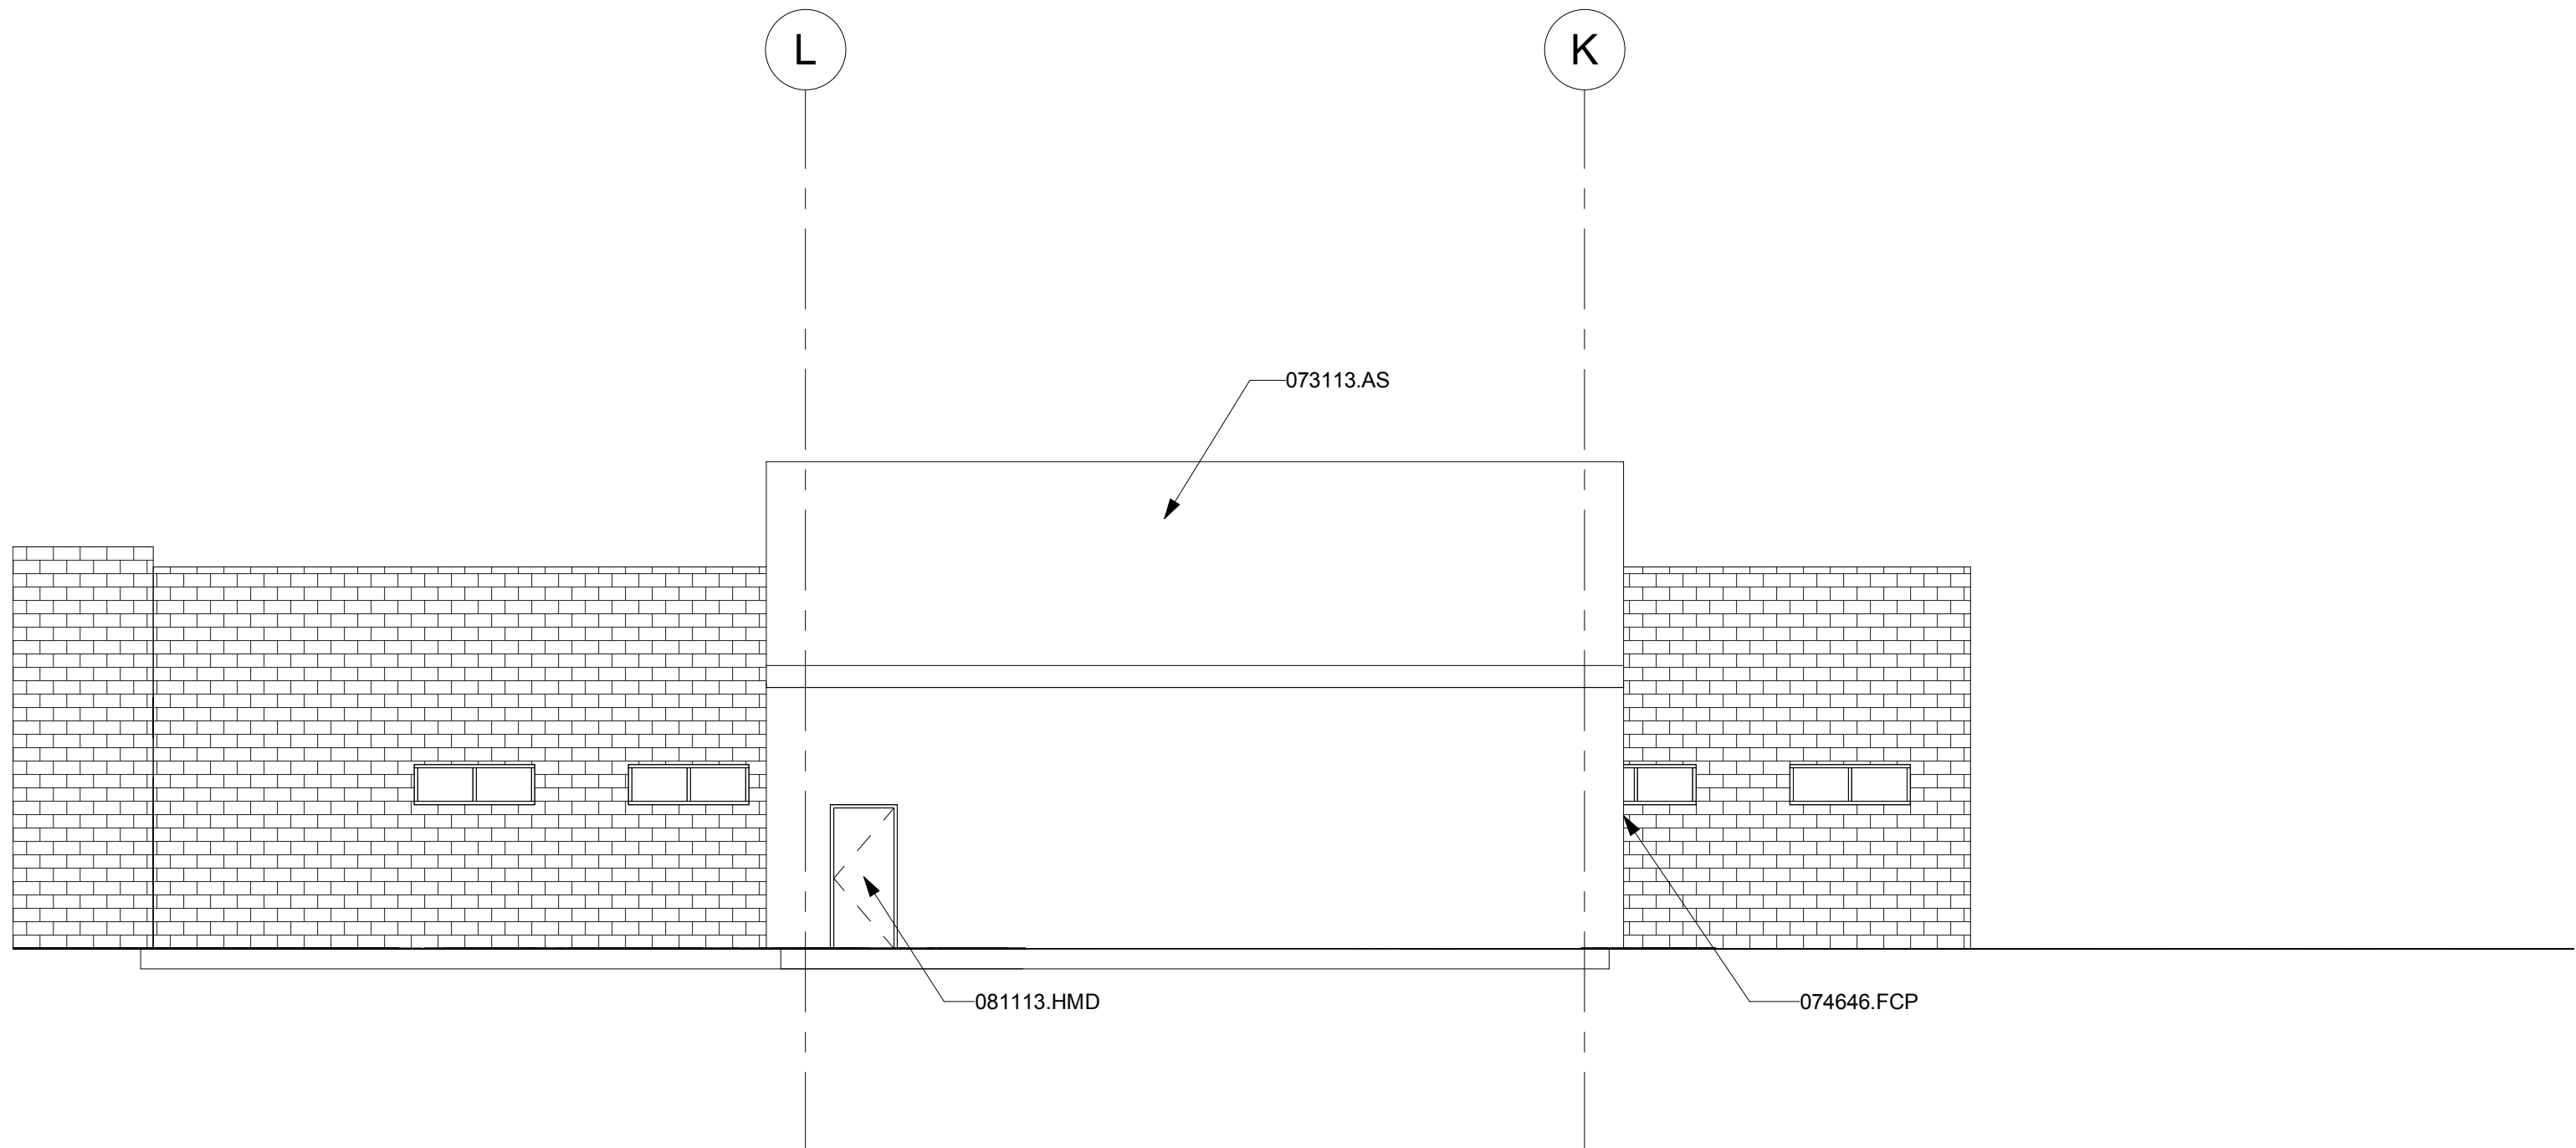

G3 WEST ELEVATION AREA 2 DIMENSIONED
1/8" = 1'-0" @ FULL SIZE REF: A2.10/ K2
PF: Show All, PH: New Construction

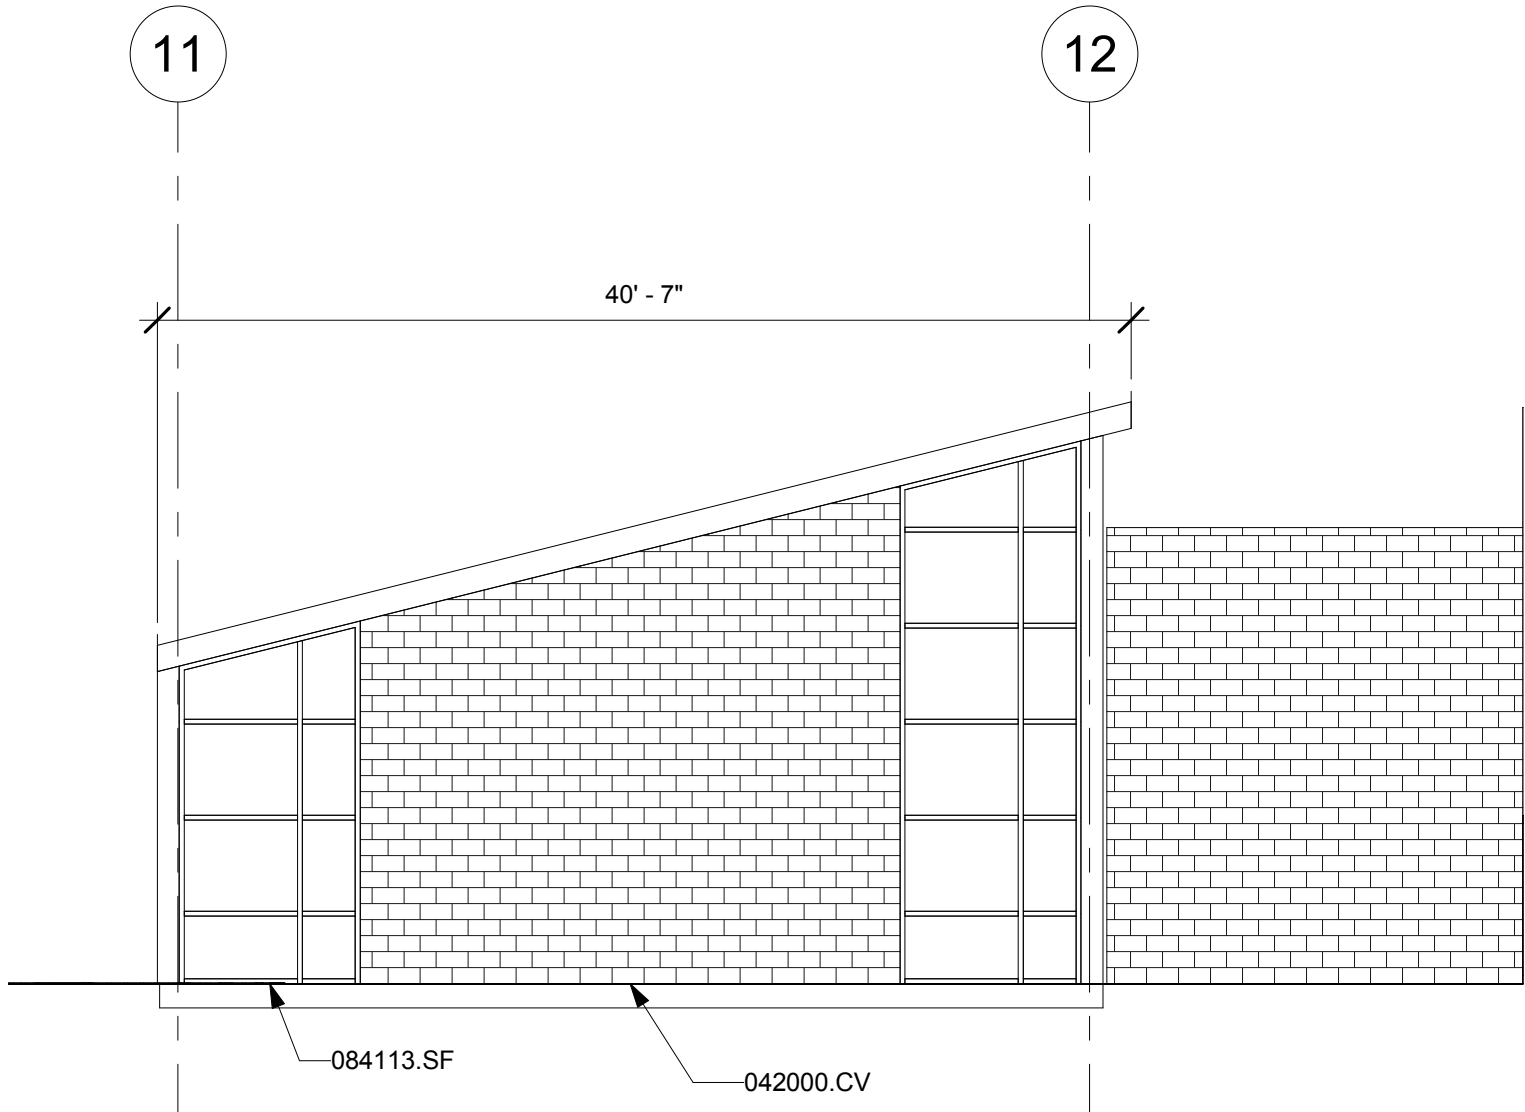

K4 SOUTH ELEVATION - AREA 2 DIMENSIONED
1/8" = 1'-0" @ FULL SIZE REF: A2.10/ K2
PF: Show All, PH: New Construction

MATERIALS KEY

042000.AC.V	CONCRETE MASONRY VENEER UNITS (ASHLAR BOND)
042000.CV	CMU VENEER
073113.AS	ASPHALT SHINGLES
074646.FCP	FIBER CEMENT PANEL SYSTEM
081113.HMD	HOLLOW METAL DOOR
084113.SF	STOREFRONT FRAMING



#	Date	Description
Revision Schedule		

Land Use Review

Olympia High School Addition & Illuminated Synthetic Field

Project Address


BLRB architects

Drawing Title:
EXTERIOR ELEVATIONS - AREA 2


Date :	10/10/2018	Drawn By :	Author
Revised Date :		Project No.	1749
Stamp		Sheet No.	

A3.21


C:\Users\acotelli\Documents\1799_DHS (CENTRAU) V18 08-20-18_acotelli.rvt
10/10/2018 10:51:57 AM

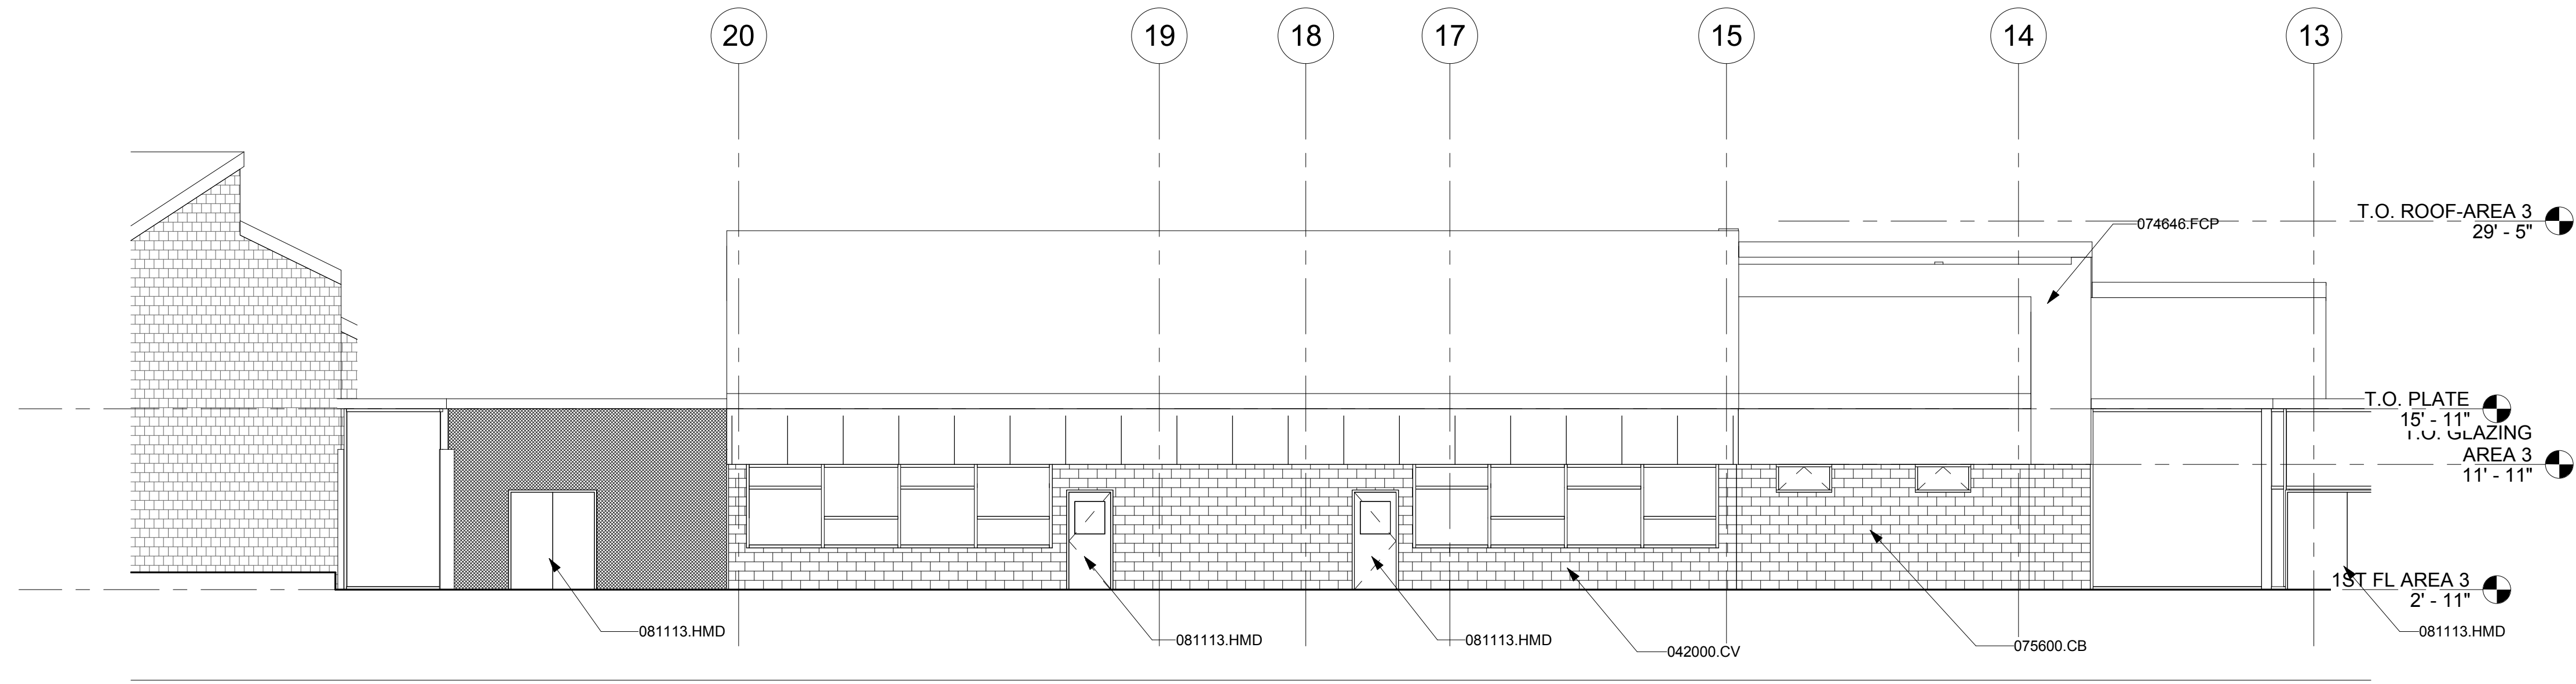


NORTH-EAST ELEVATION - AREA 3
D2 DIMENSIONED
1/8" = 1'-0" @ FULL SIZE REF: A2.10/ K2
PF: Show All, PH: New Construction

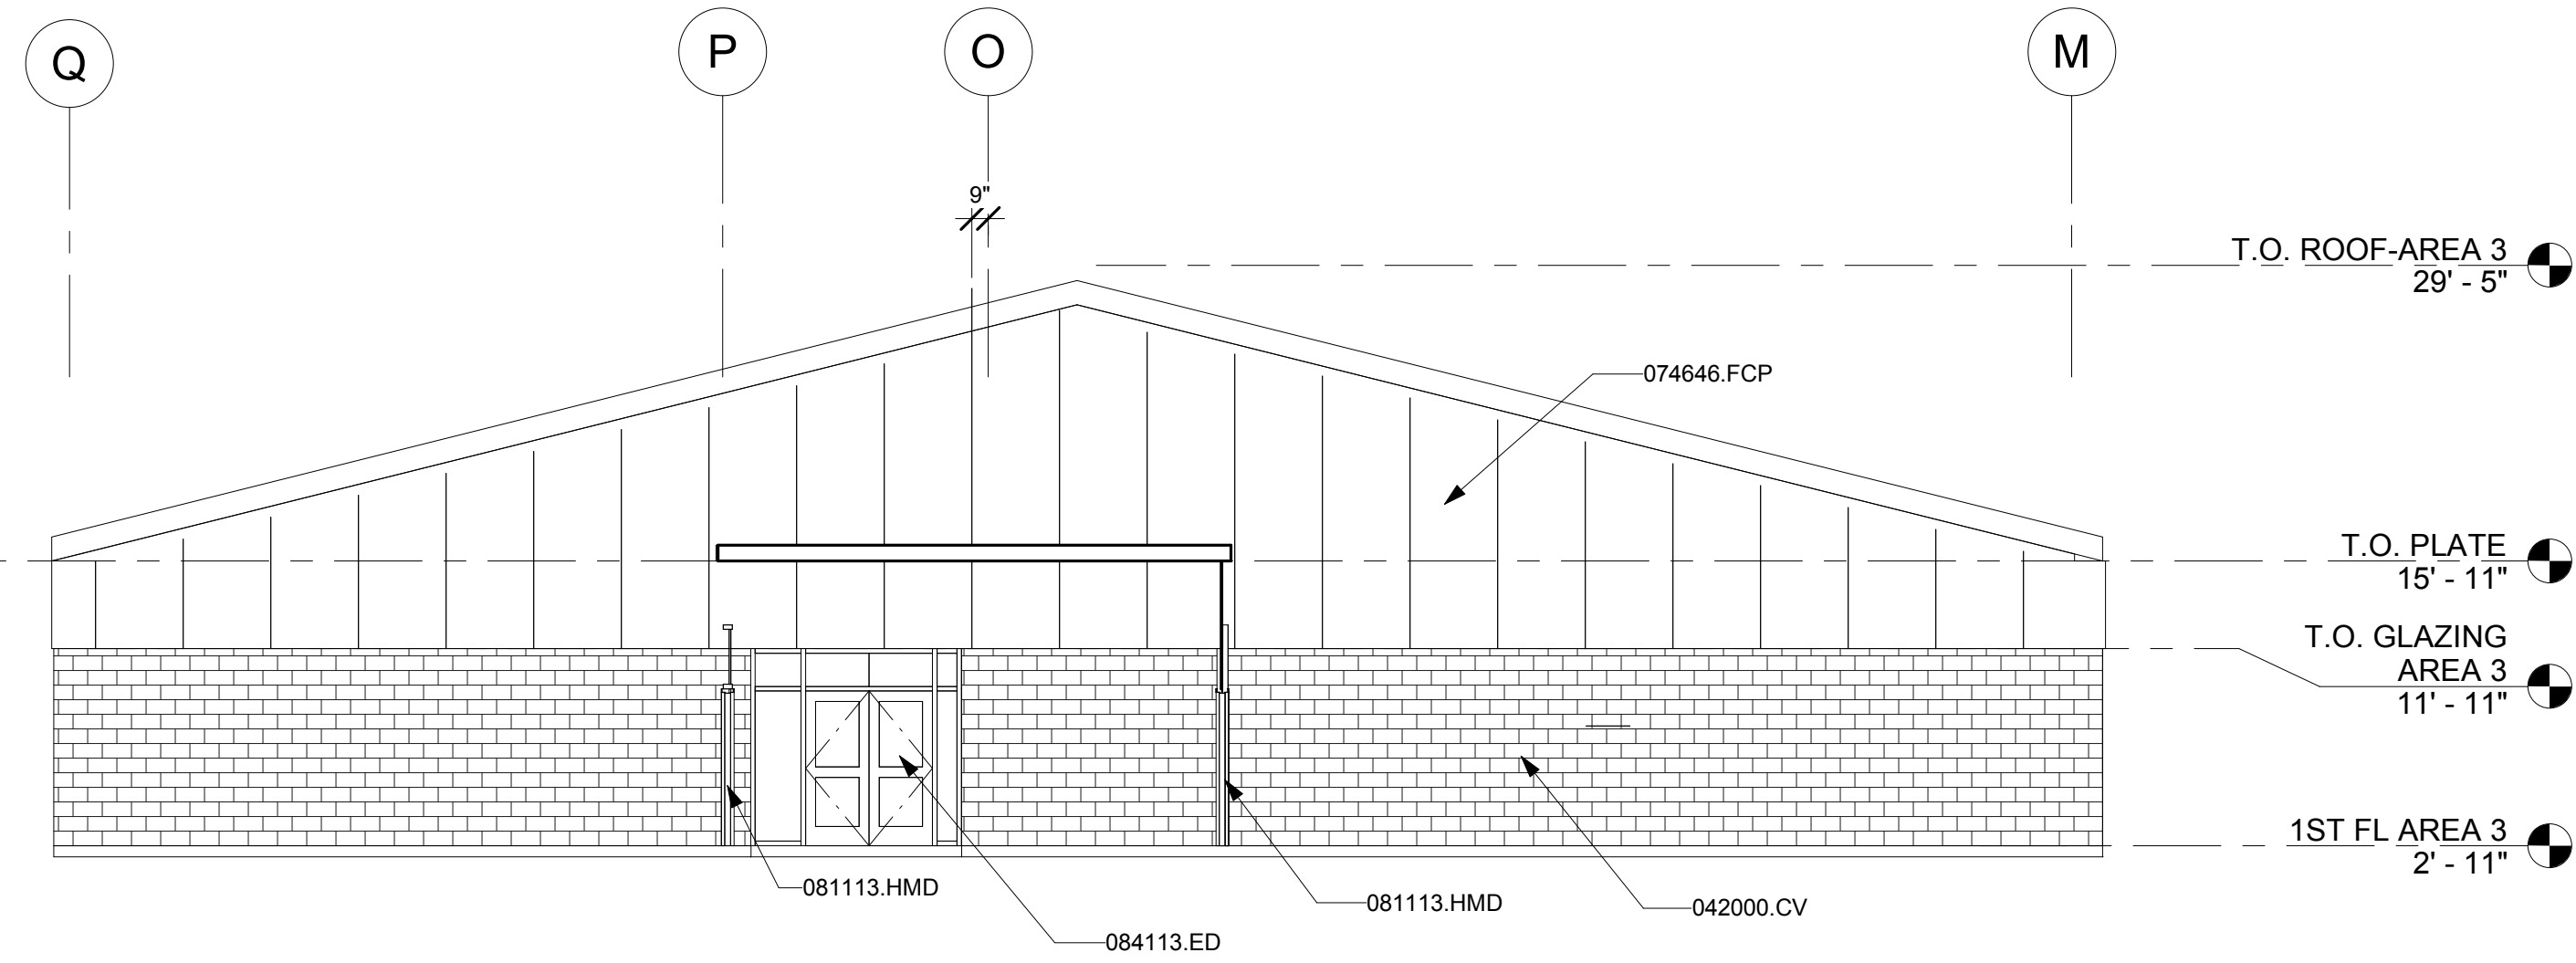

NORTH-WEST ELEVATION - AREA 3
G1 DIMENSIONED
1/8" = 1'-0" @ FULL SIZE REF: A2.10/ K2
PF: Show All, PH: New Construction

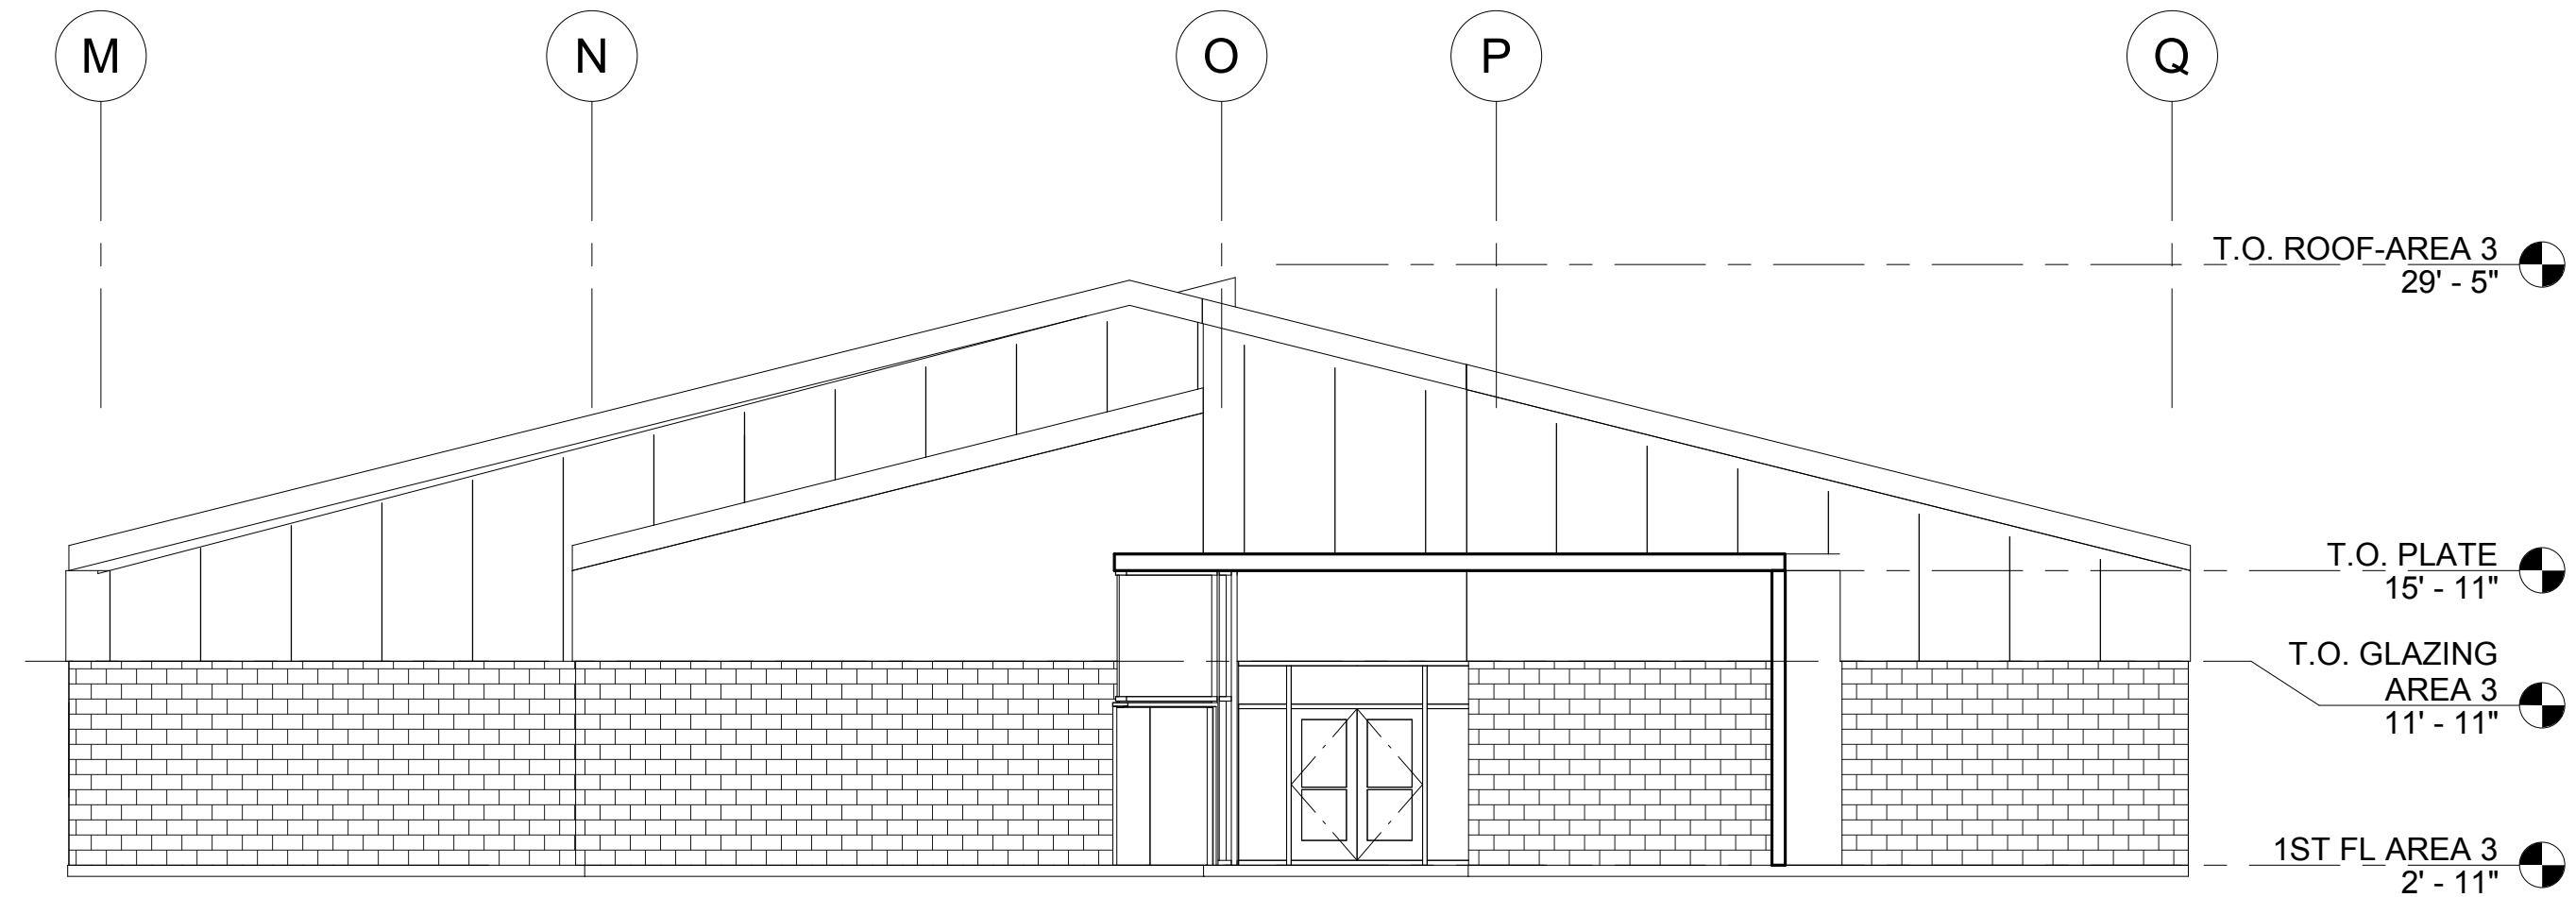


SOUTH-EAST ELEVATION - AREA 3
G5 DIMENSIONED
1/8" = 1'-0" @ FULL SIZE REF: A2.10/ K2
PF: Show All, PH: New Construction

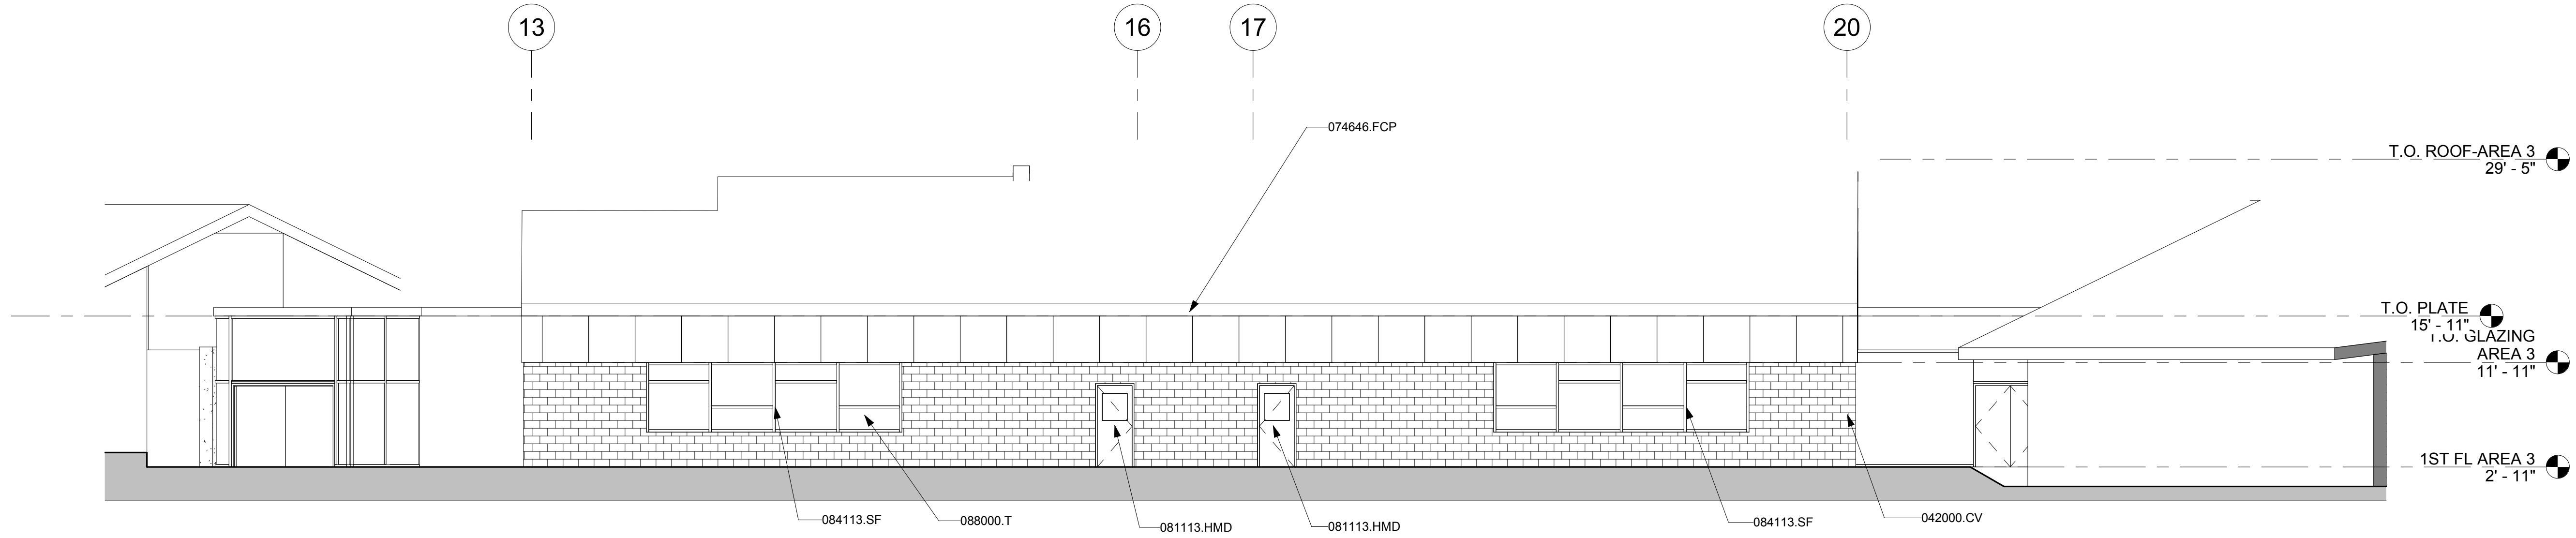

SOUTH-WEST ELEVATION - AREA 3
K2 DIMENSIONED
1/8" = 1'-0" @ FULL SIZE REF: A2.10/ K2
PF: Show All, PH: New Construction

MATERIALS KEY

042000.CV	CMU VENEER
074646.FCP	FIBER CEMENT PANEL SYSTEM
075600.CB	COVERBOARD
081113.HMD	HOLLOW METAL DOOR
084113.ED	ENTRANCE DOOR
084113.SF	STOREFRONT FRAMING
088000.T	

 

#	Date	Description
Revision Schedule		

Land Use Review

Olympia High School Addition & Illuminated Synthetic Field

Project Address

BLRB architects

Drawing Title:
EXTERIOR ELEVATIONS - AREA 3

Date :	10/10/2018	Drawn By :	Author
Revised Date :		Project No.	1749
Stamp		Sheet No.	

A3.31