

mcg-arc

GENERAL NOTES :

1. SEE 60.01C FOR PARKING CALCULATIONS
2. SEE 60.10 FOR PROJECT SEQUENCE PLANS
3. SEE CIVIL DRAWINGS FOR HORIZONTAL CONTROL, ASPHALT & CONCRETE PAVING, VEHICLE STRIPING AND UTILITIES.
4. SEE LANDSCAPE DRAWINGS FOR PLANTING AND IRRIGATION INFORMATION.
5. SEE ELECTRICAL DRAWINGS FOR SITE LIGHTING AND SITE ELECTRICAL UTILITIES.
6. SEE LANDSCAPE FOR LOT COVERAGE CALCULATIONS.
7. VERTICAL DATUM: NAV 88. HORIZONTAL DATUM: NAV 83.


architect_
MCGRAHAN ARCHITECTS
civil engineer_
SCJ ALLIANCE
landscape design_
RWD LANDSCAPE ARCHITECTS
structural engineer_
PCS STRUCTURAL SOLUTIONS
mechanical engineer_
BCE ENGINEERS
electrical engineer_
BCE ENGINEERS
theater_
PLA DESIGN

7924 REGISTERED
ARCHITECT
MATTHEW C. LANE
STATE OF WASHINGTON

project_
CHS ENVELOPE IMPROVEMENTS &
PAC ADDITION
client_
OLYMPIA SCHOOL DISTRICT NO. 111
location_
OLYMPIA, WA

Project No. 1718.000
**ARCHITECTURAL
SITE PLAN**


KEY PLAN

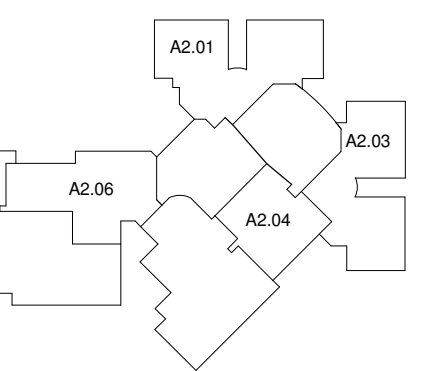

issued_
SD COST ESTIMATE 08 JUN 18
SD 13 JUL 18
CUP 15 AUG 18
DD COST ESTIMATE 01 OCT 18
DD 01 NOV 18
BUILDING PERMIT 29 JAN 19

drawn_
BS/JJ
checked_
ML

sheet_
A1.01B

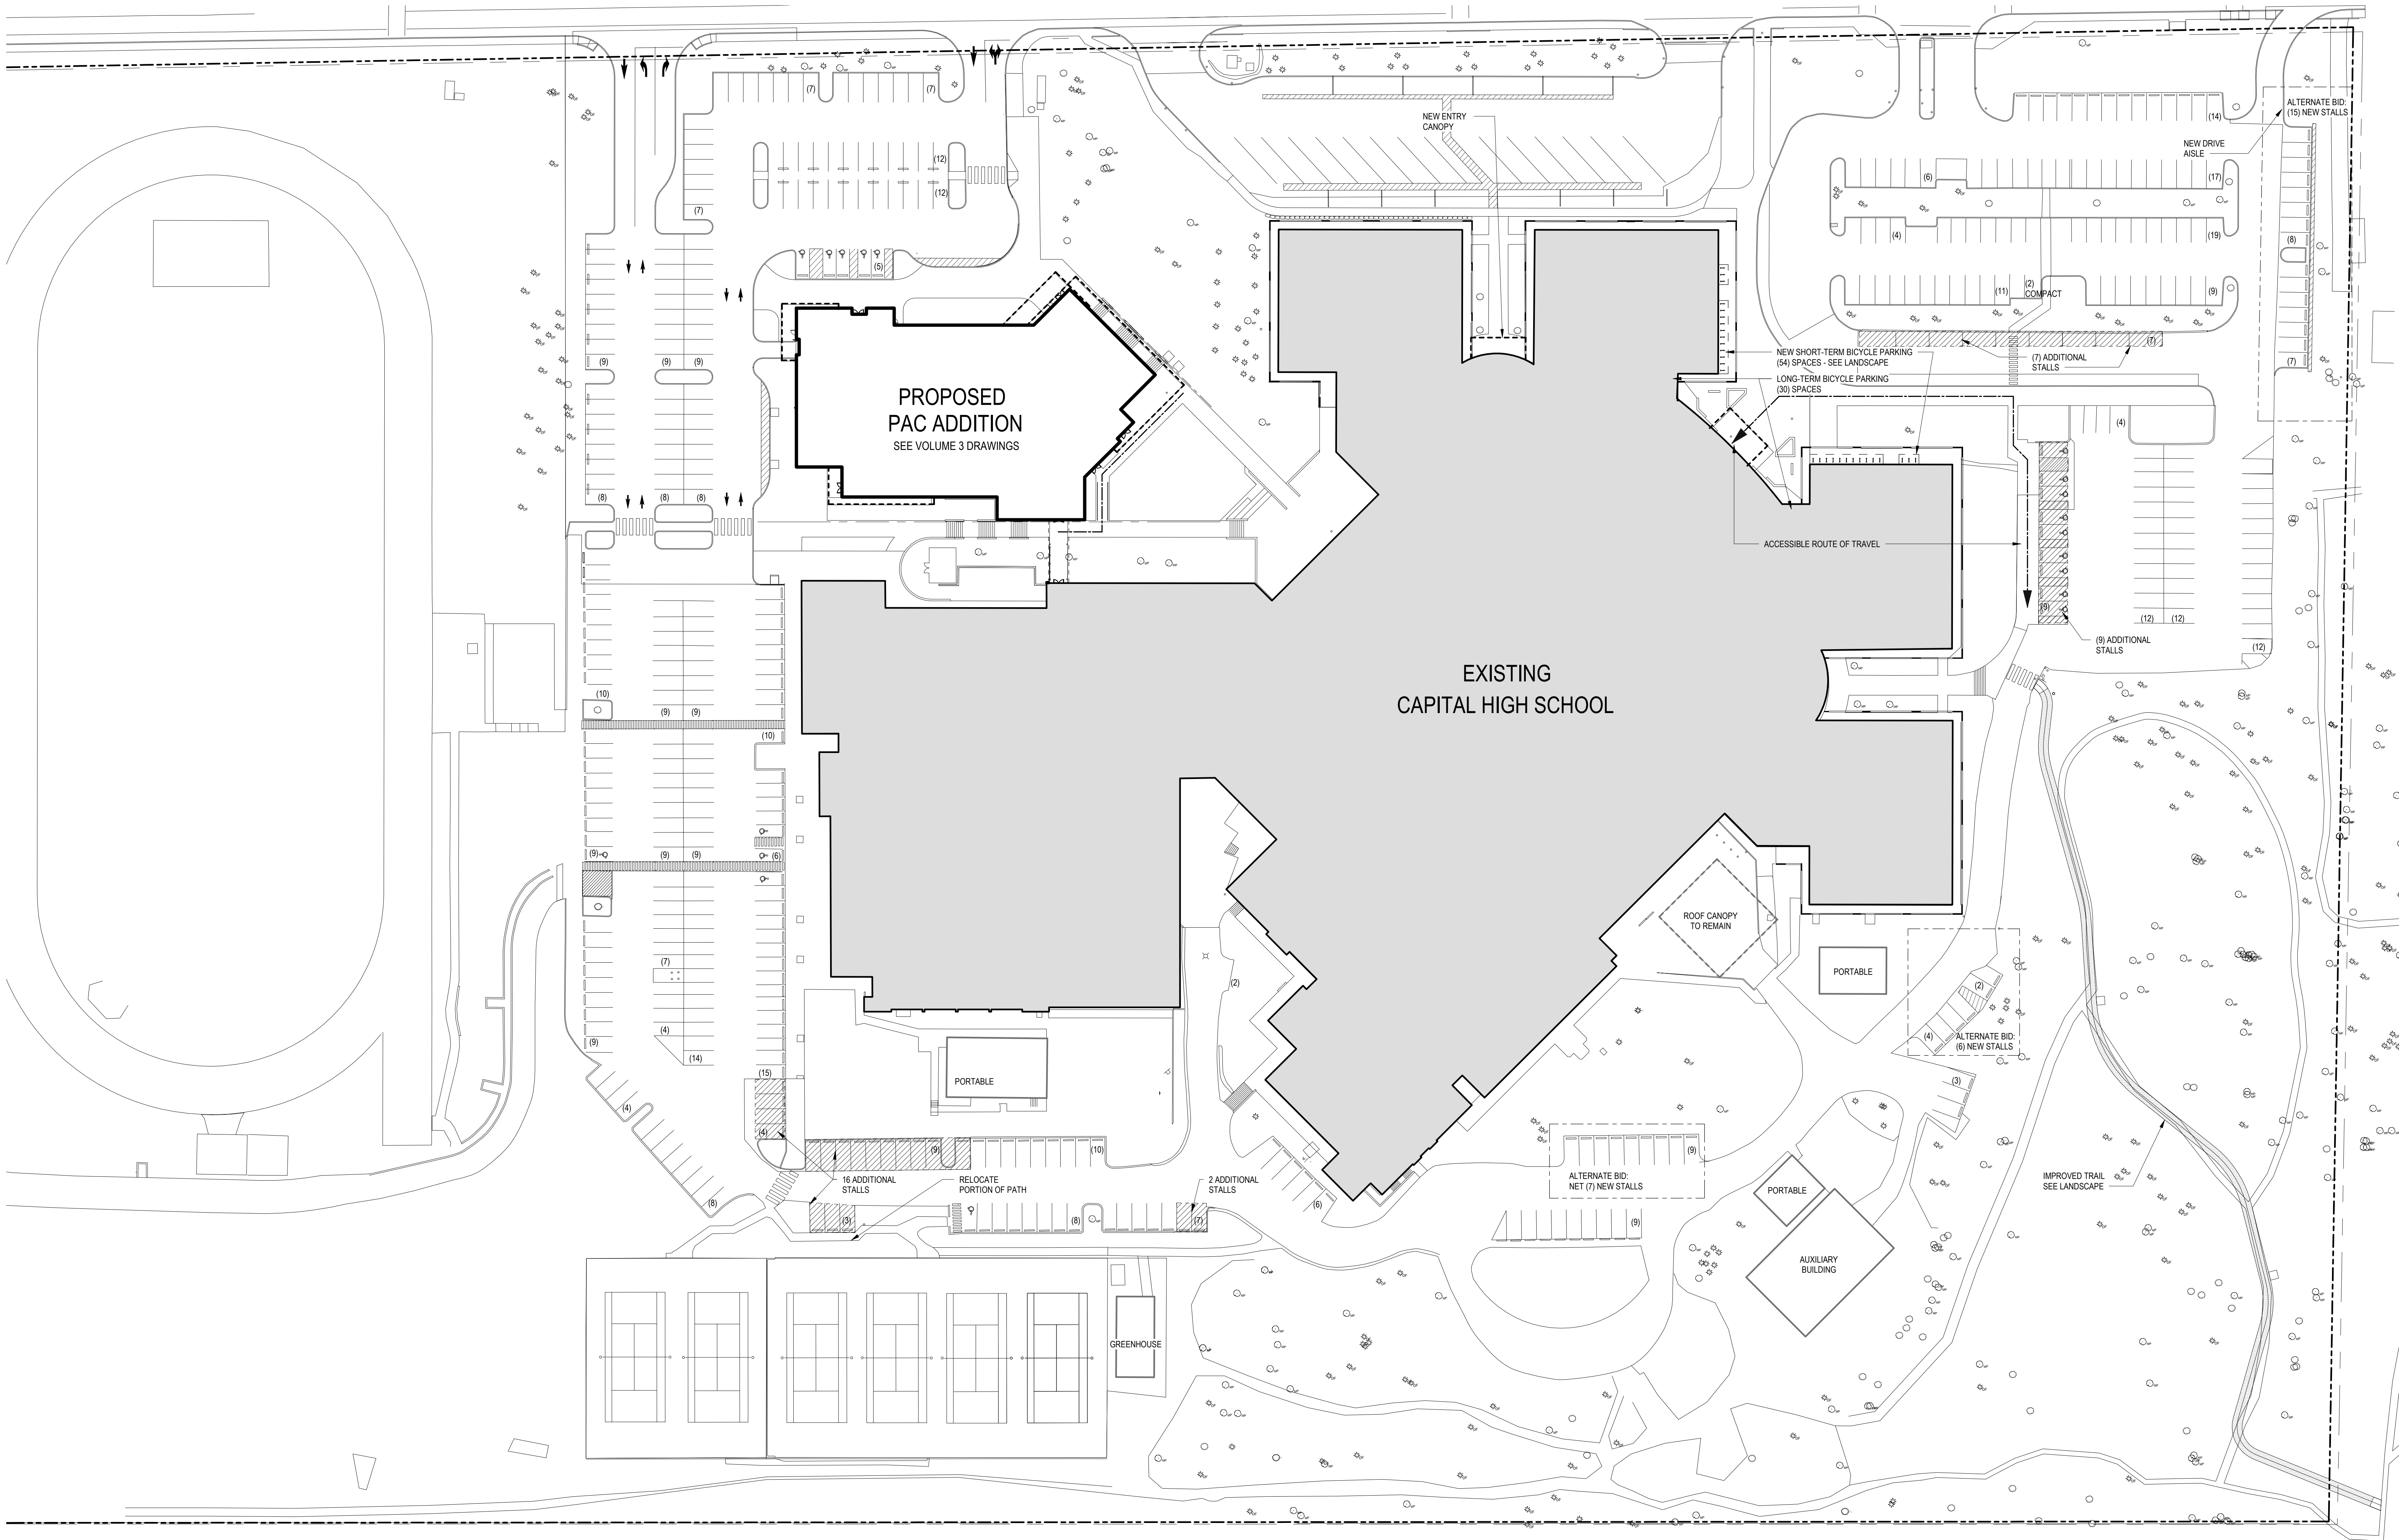


CP&D Rec'd February 5, 2019


ARCHITECTURAL SITE PLAN

Graphic Scale: 1 inch = 40 feet

1" = 40'-0"

 

PROJECT
NORTH

 

architect_
MCGRAHAN ARCHITECTS

civil engineer_
SCJ ALLIANCE

landscape design_
RWD LANDSCAPE ARCHITECTS

structural engineer_
PCS STRUCTURAL SOLUTIONS

mechanical engineer_
BCE ENGINEERS

electrical engineer_
BCE ENGINEERS

theater_
PLA DESIGN

NOT FOR
CONSTRUCTION

project_
CHS ENVELOPE IMPROVEMENT
& PAC ADDITION

client_
OLYMPIA SCHOOL DISTRICT NO. 111

location_
OLYMPIA, WA

Project No. 1718.000
SITE PLAN
KEY MAP

issued_
15 JAN 19

drawn_
DR

checked_
BD

sheet_
C1.0

