


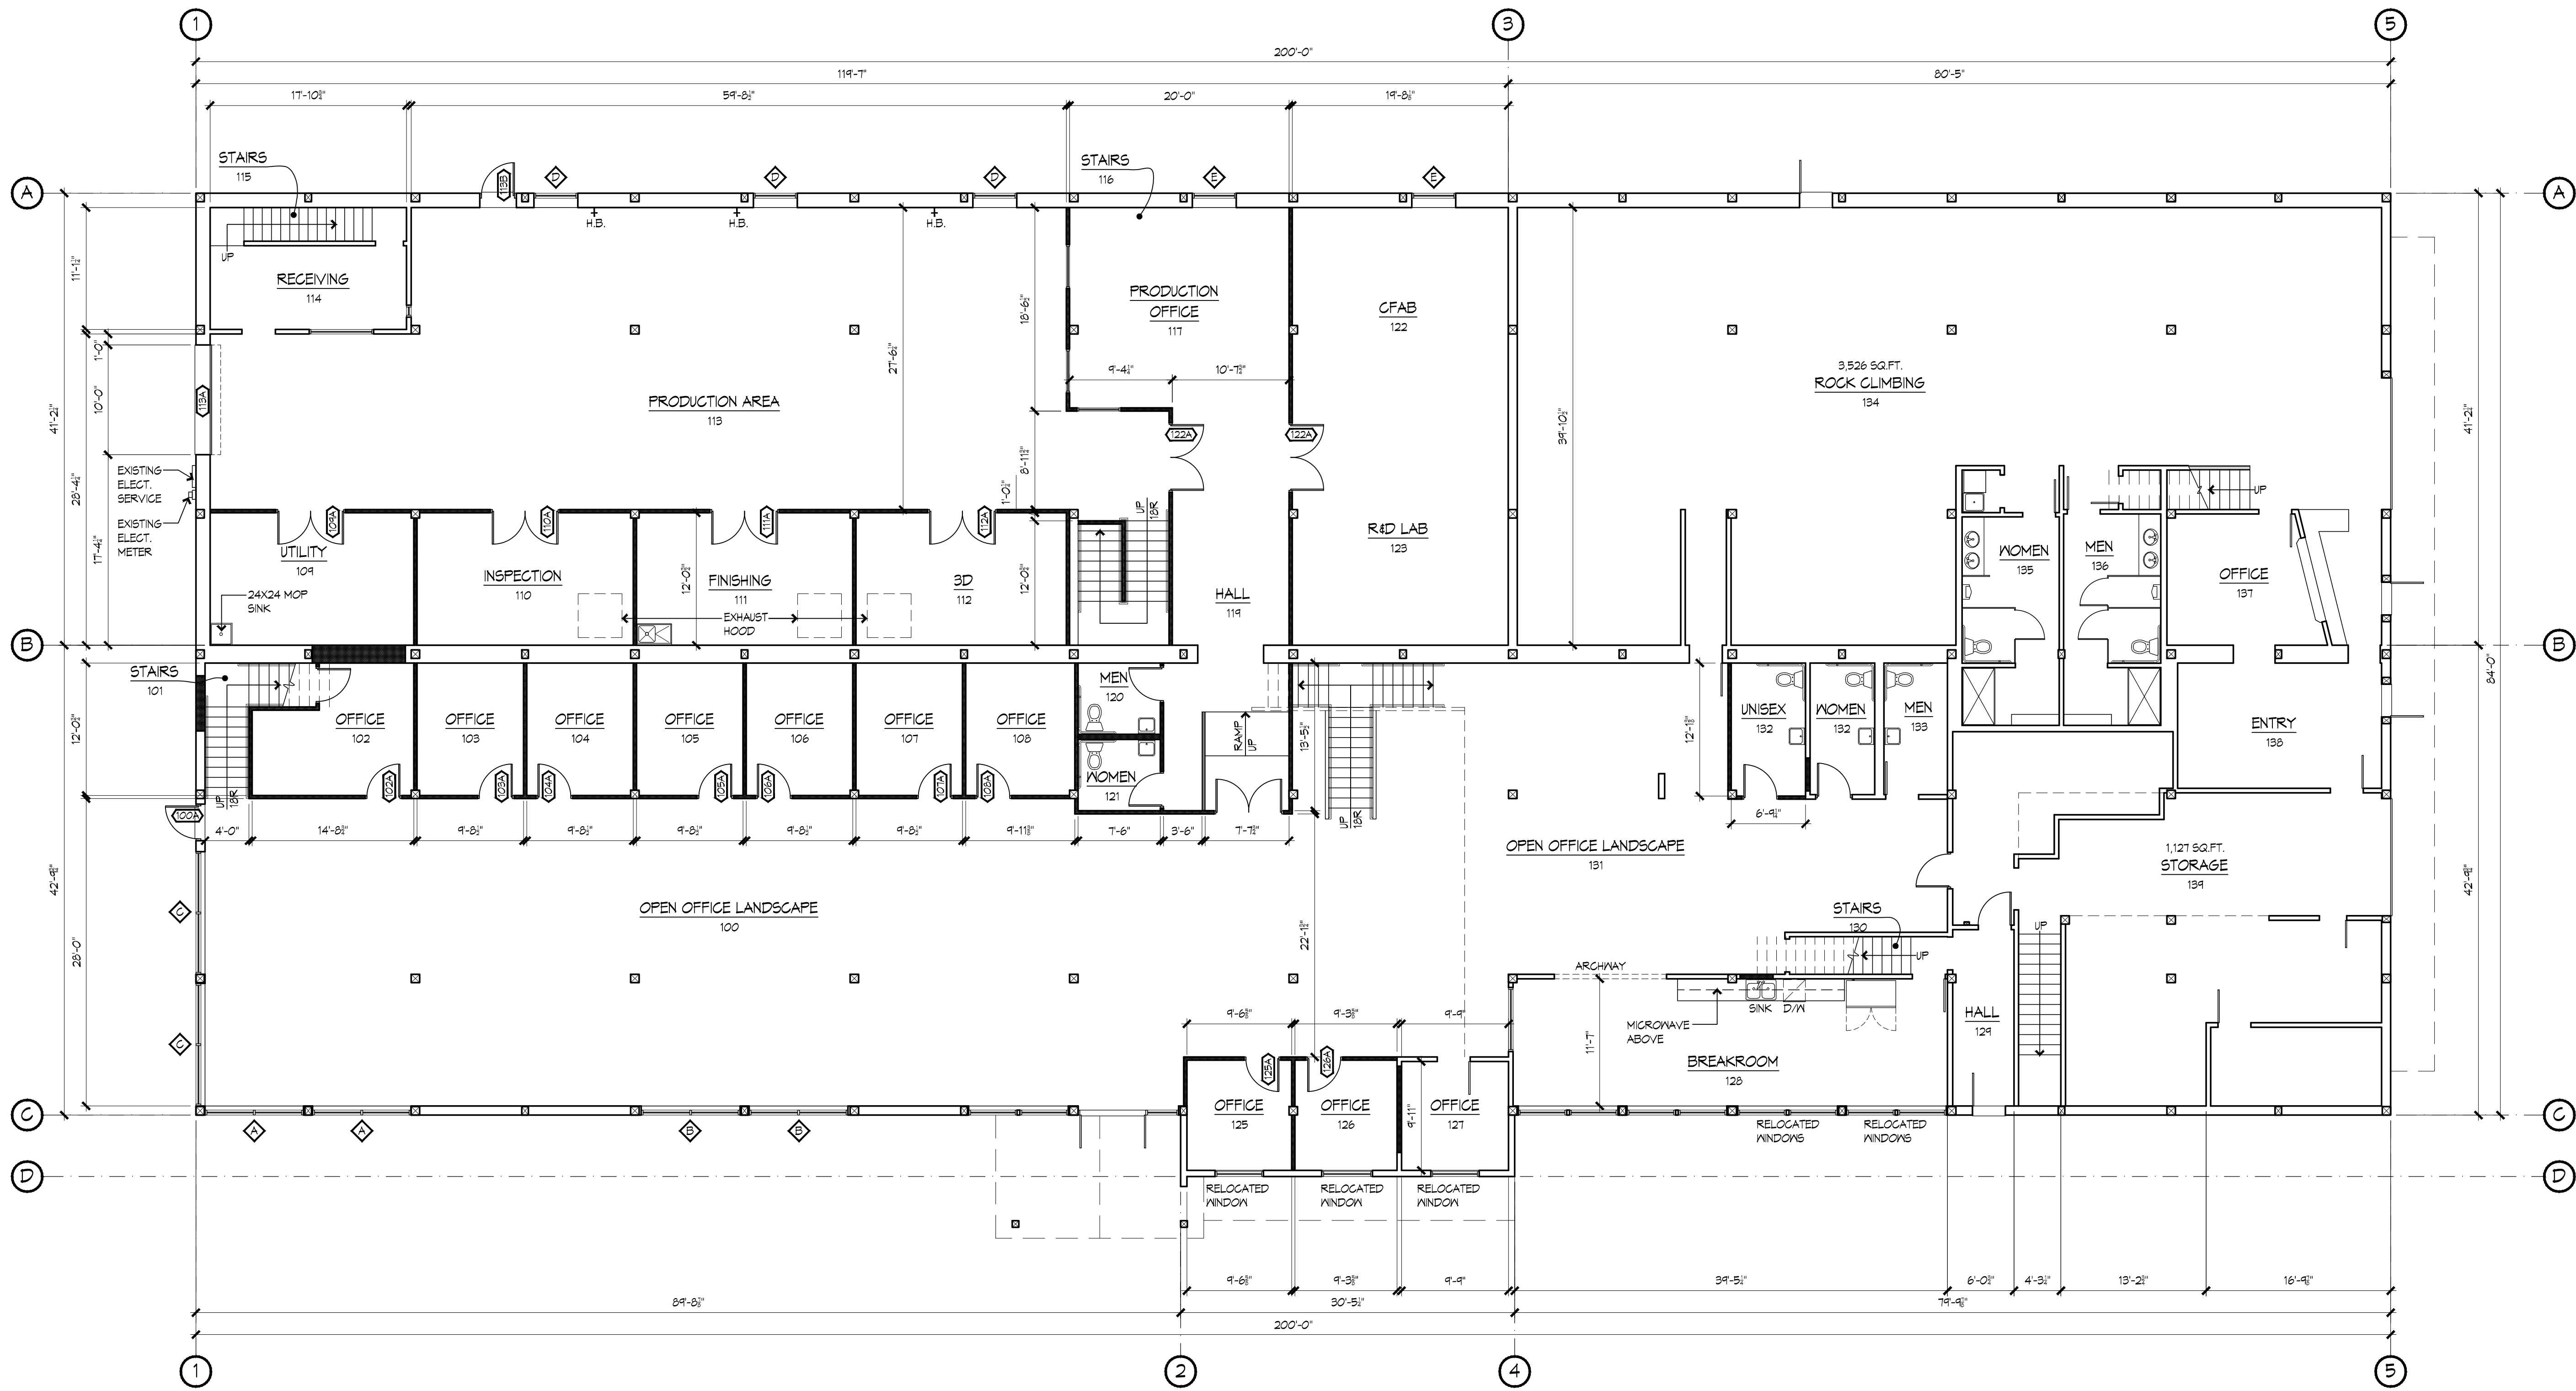

1 FIRST FLOOR PLAN
SCALE: 1/8" = 1'-0"

LEGEND

	EXISTING WALLS		NEW WINDOW		FAN 50 CFM MIN.
	NEW WALLS		RELOCATED WINDOW		FIRE EXTINGUISHER (SEE NOTE 1)
	NEW DOOR		EXISTING WINDOW		
	EXISTING DOOR				

NOTE 1:
PROVIDE TYPE 2-A (MIN.) FIRE EXTINGUISHER IN EACH LOCATION AS SHOWN FOR CLASS A FIRE, ORDINARY (MODERATE) HAZARD OCCUPANCY PER IBC TABLE 906.5(1), AMEREX CORPORATION MODEL # B500/T OR APPROVED EQUAL.
TRAVEL DISTANCE BETWEEN EXTINGUISHERS SHALL NOT EXCEED 75 FEET

M·B·A architects

ARCHITECTURE AND PLANNING
806 NORTH 2ND STREET
TACOMA, WA 98403
P: 253.752.9409

5135 REGISTERED ARCHITECT
MICHAEL G. BENJAMIN
STATE OF WASHINGTON

These plans are copyrighted in accordance with federal statutes. Reproduction by any method of all, part or variations thereof without written permission from MBA Architects is expressly prohibited. These drawings and all prints therefrom remain the property of MBA Architects.

THOMPSON T.I.
408 OLYMPIA AVE NE
OLYMPIA, WA 98501

PRELIMINARY
NOT FOR
CONSTRUCTION

CONTENTS

FIRST FLOOR PLAN
LEGEND


REVISIONS

NO.	DATE	ITEM

PROJECT NO: 19-001
DATE: 13 MAR 19
DRAWN BY: JB


SHEET NO:

A2.1

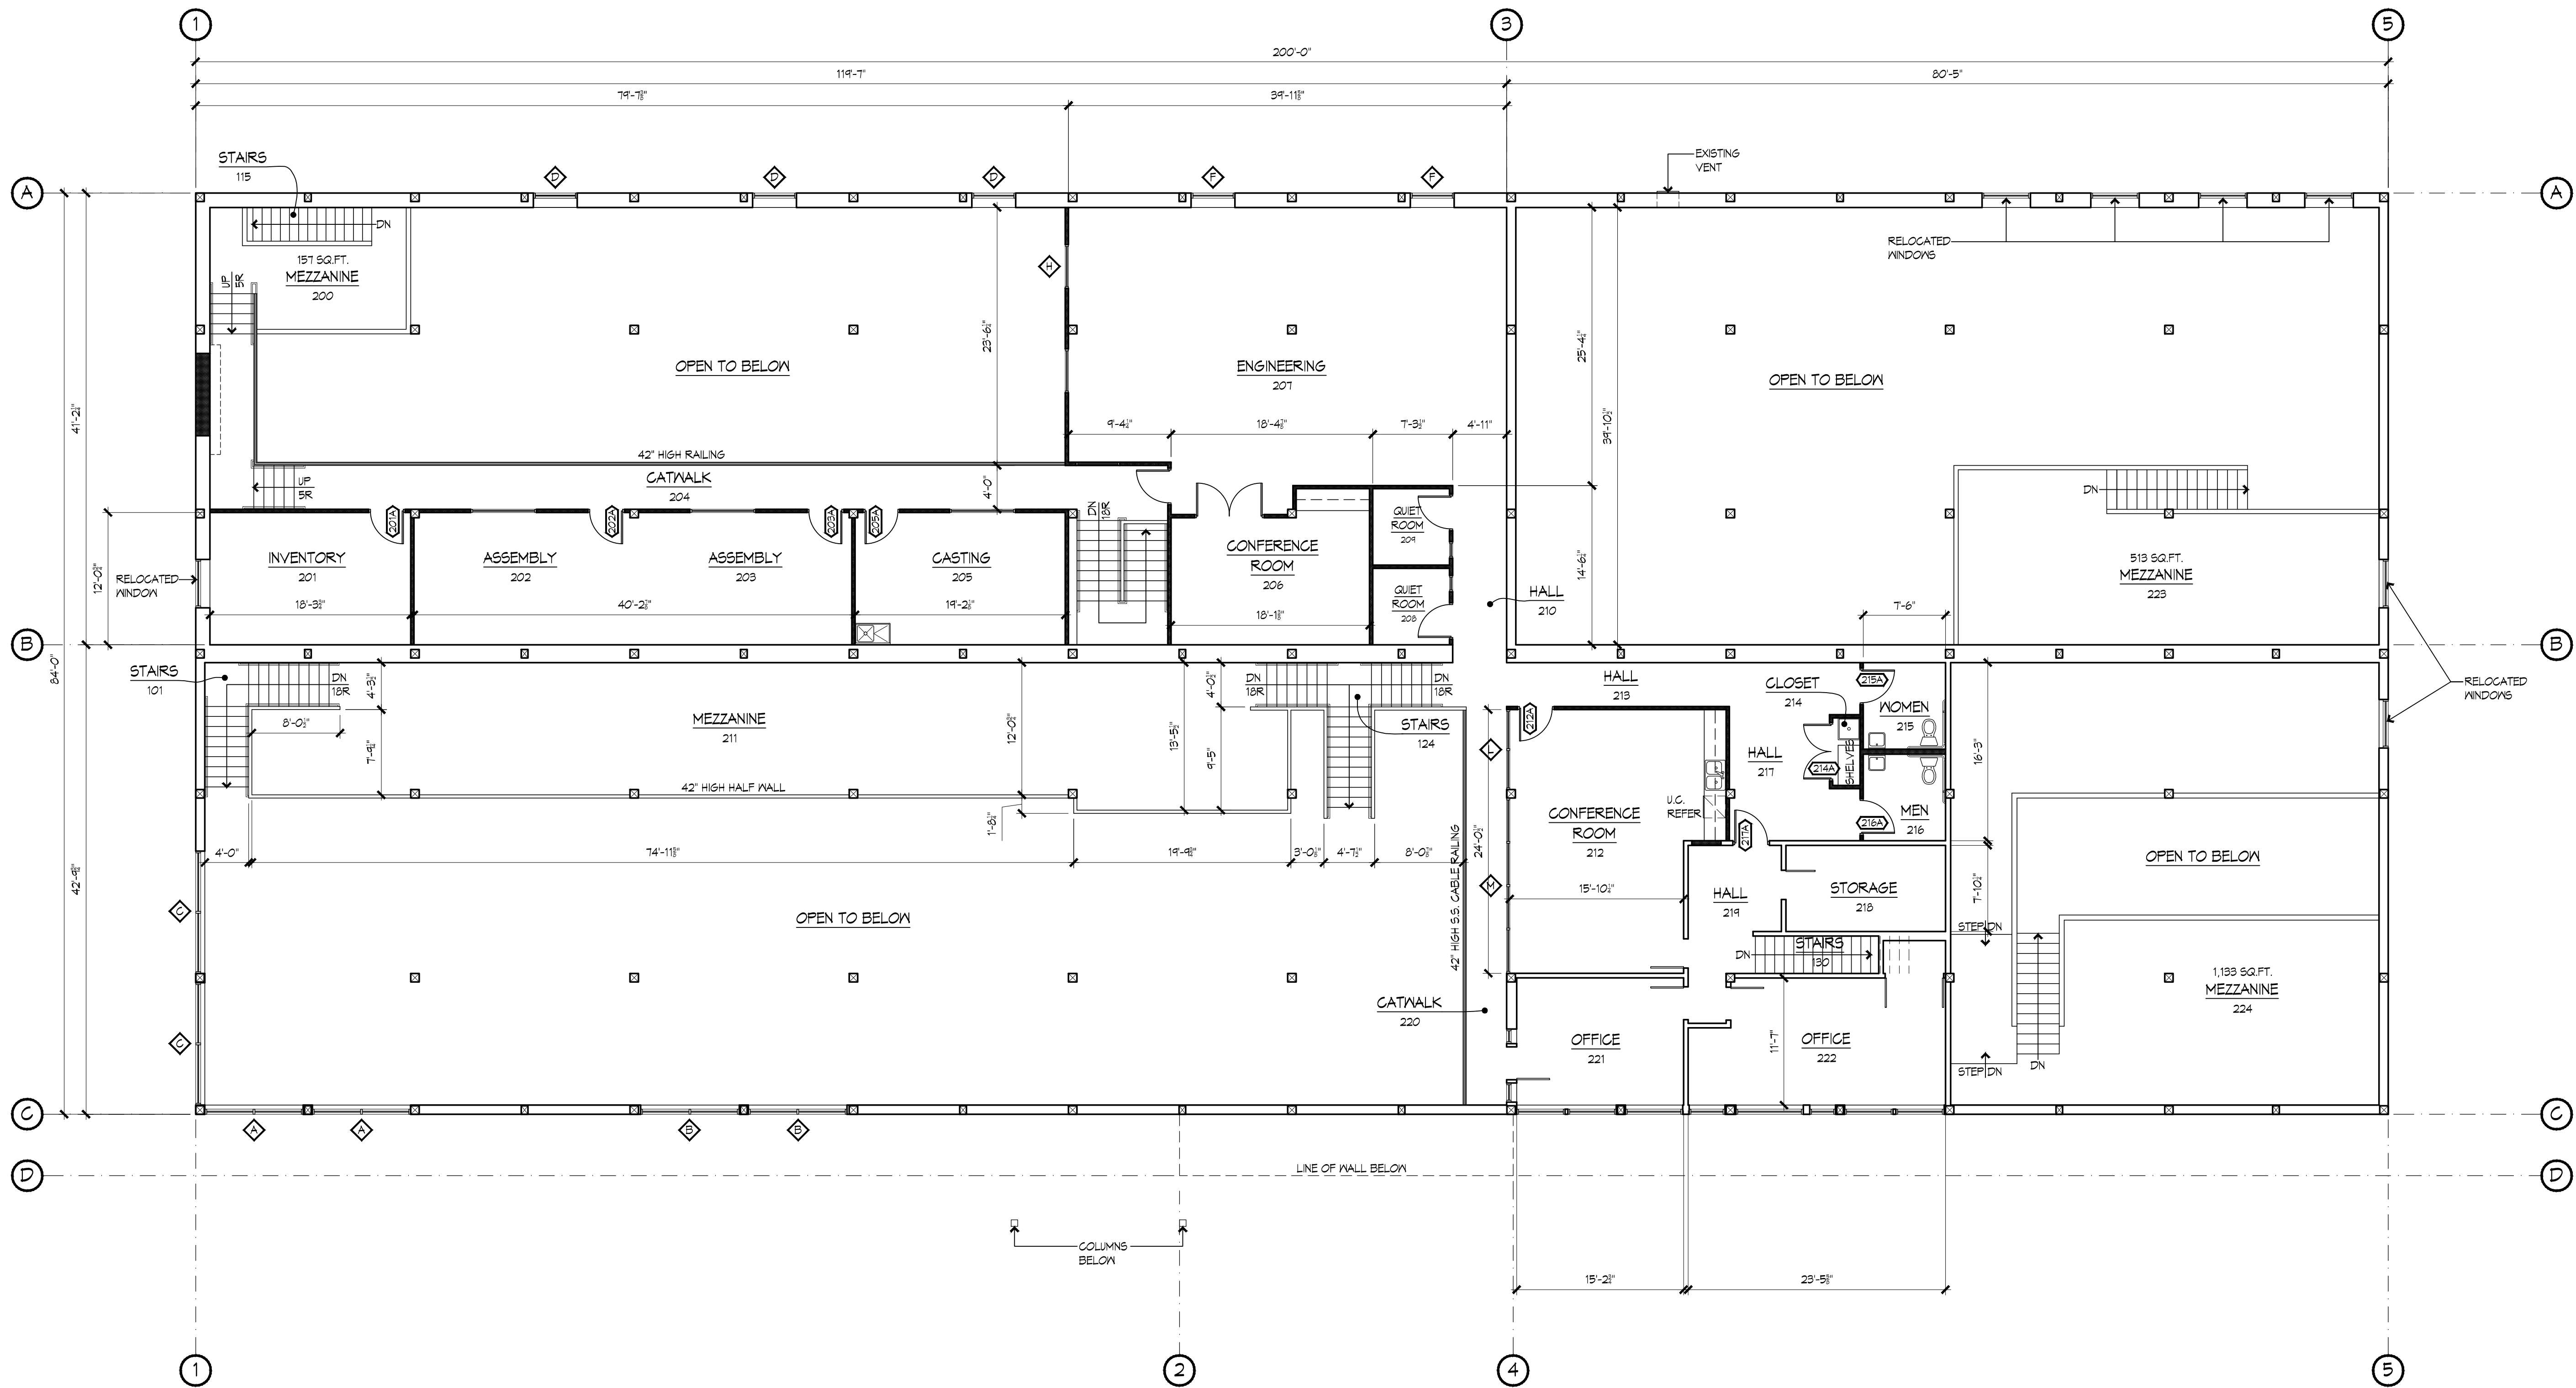


1 SECOND FLOOR / MEZZANINE FLOOR PLAN
SCALE: 1/8" = 1'-0"

LEGEND

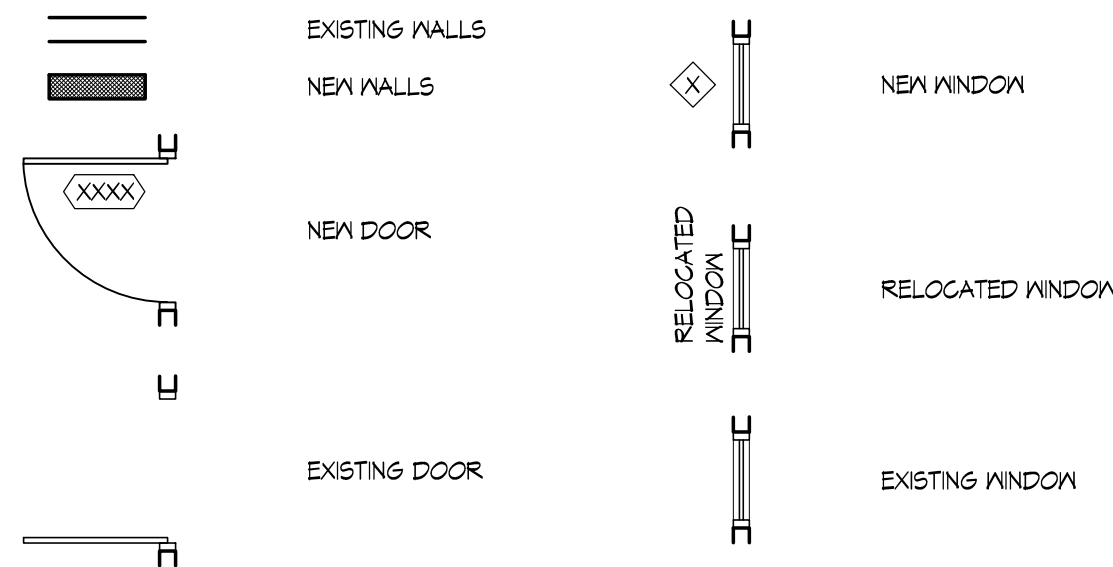

NOTE 1.
PROVIDE TYPE 2-A (MIN.) FIRE EXTINGUISHER IN EACH LOCATION AS SHOWN FOR CLASS A FIRE. ORDINARY (MODERATE) HAZARD OCCUPANCY PER IBC TABLE 106.5(1). AMEREX CORPORATION MODEL # B500/T OR APPROVED EQUAL.
TRAVEL DISTANCE BETWEEN EXTINGUISHERS SHALL NOT EXCEED 75 FEET

FAN 50 CFM MIN.
FIRE EXTINGUISHER (SEE NOTE 1)

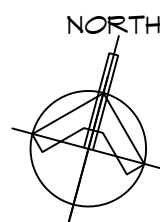

5135 REGISTERED ARCHITECT
MICHAEL G. BENJAMIN
STATE OF WASHINGTON

These plans are copyrighted in accordance with federal statutes. Reproduction by any method of all, part or variations thereof without written permission from MBA Architects is expressly prohibited. These drawings and all prints therefrom remain the property of MBA Architects.

THOMPSON T.I.
408 OLYMPIA AVE NE
OLYMPIA, WA 98501

PRELIMINARY
NOT FOR
CONSTRUCTION

CONTENTS

SECOND FLOOR / MEZZANINE FLOOR PLAN
LEGEND


REVISIONS

NO.	DATE	ITEM


PROJECT NO: 19-001
DATE: 13 MAR 19
DRAWN BY: JB

SHEET NO:


A2.2

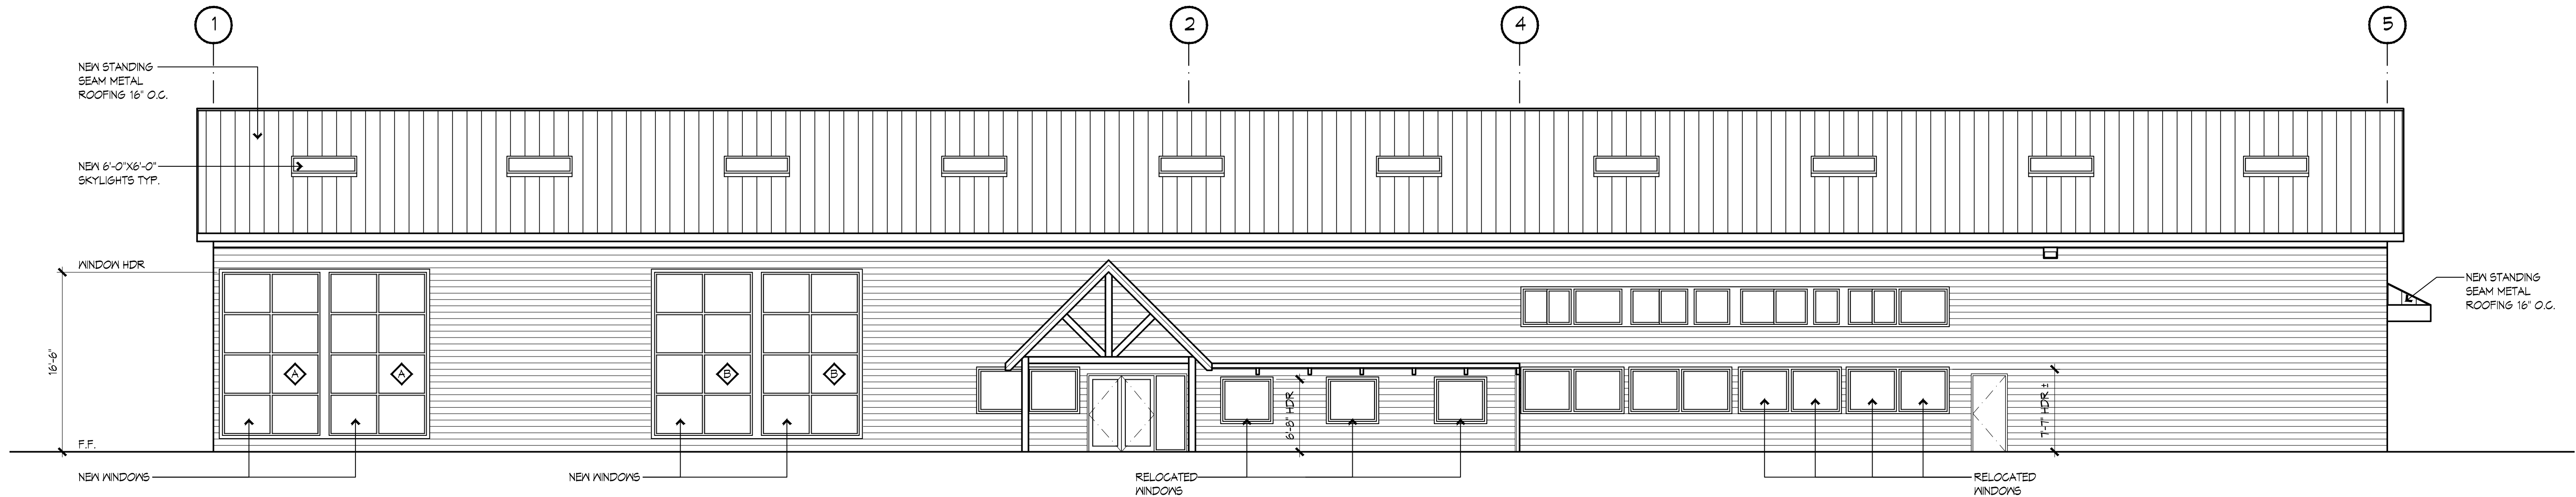


1 SOUTH ELEVATION
SCALE: 1/8" = 1'-0"

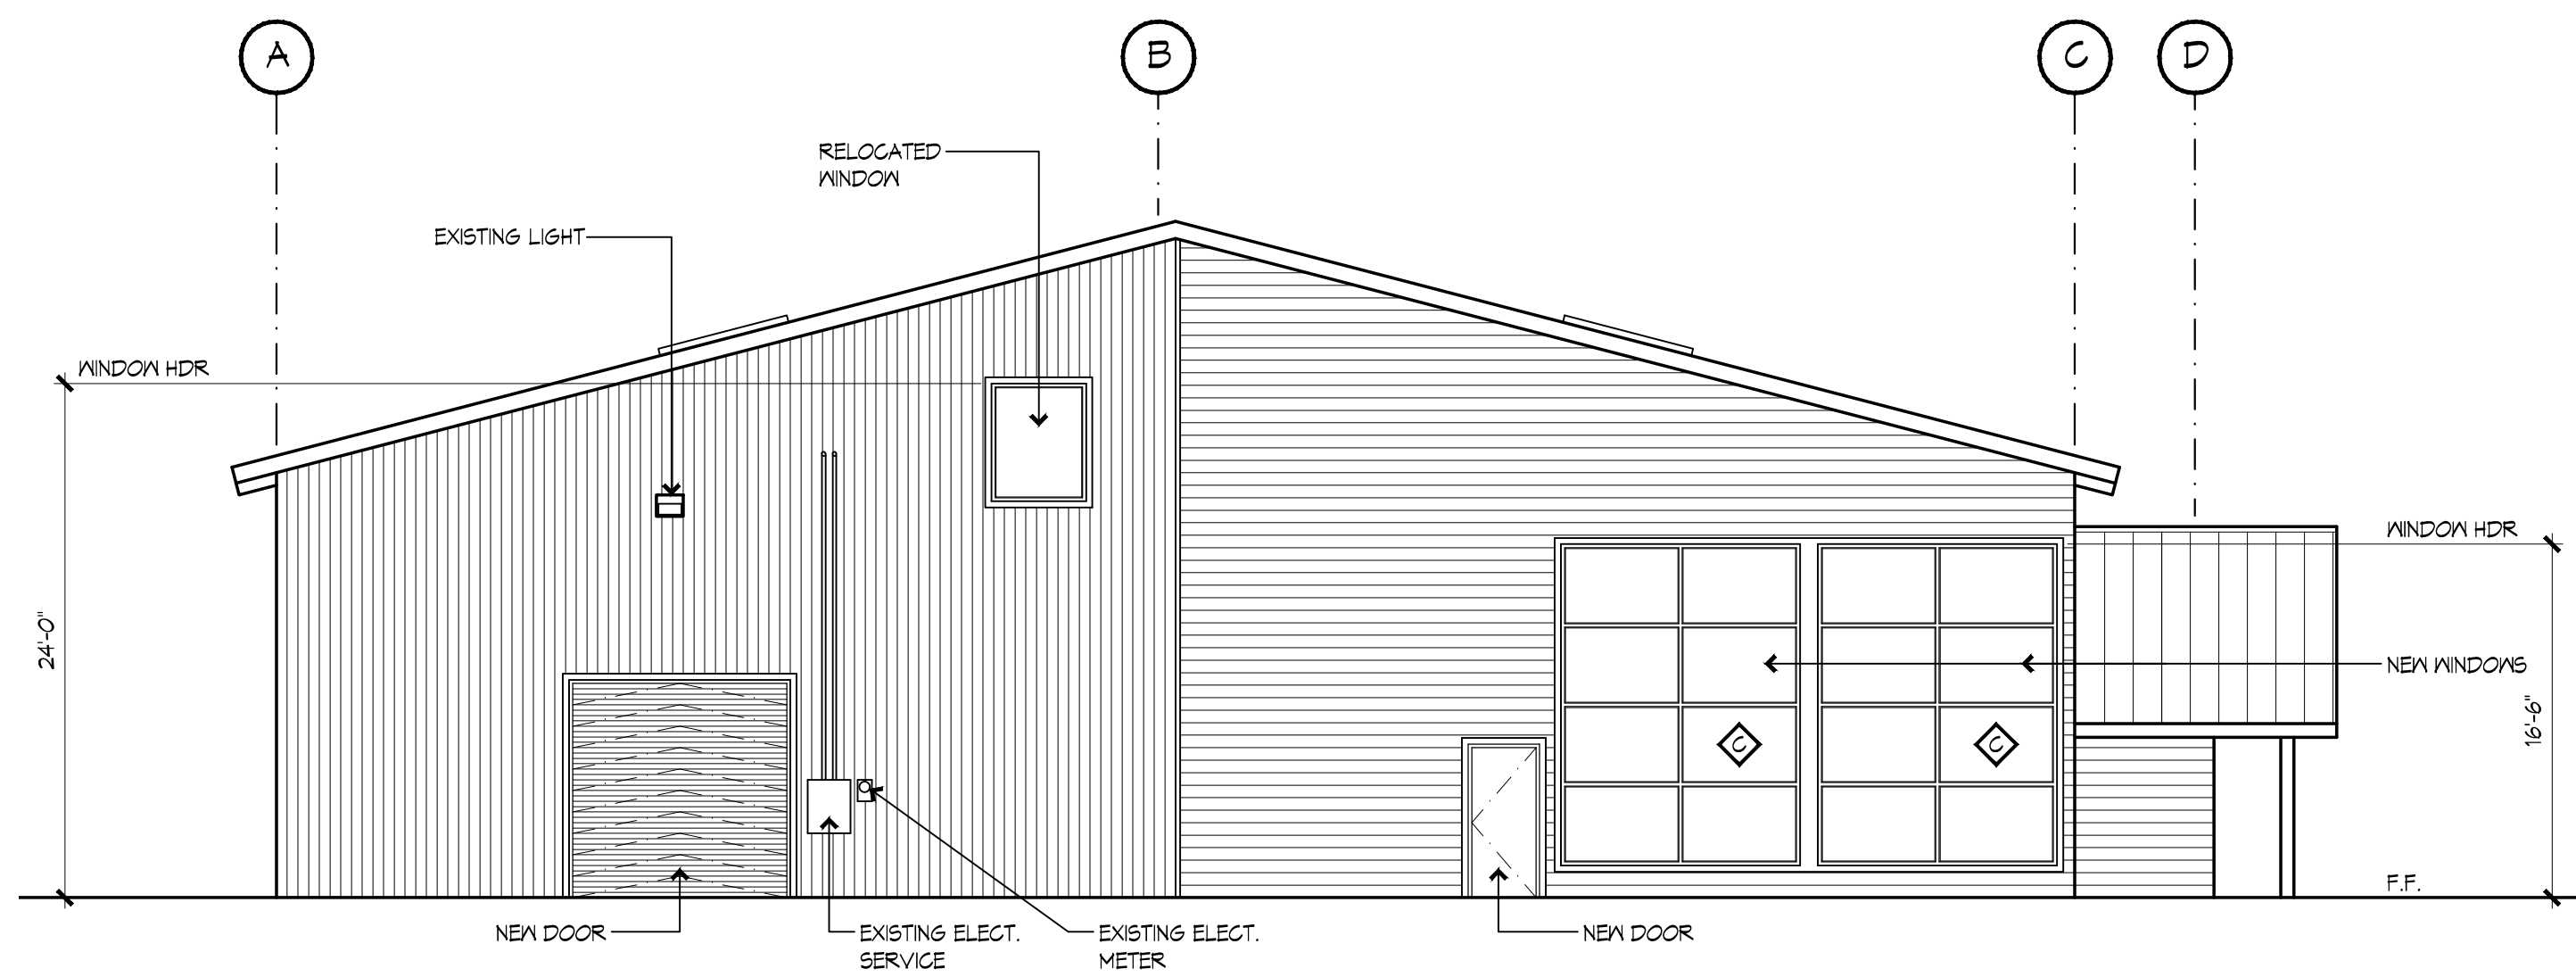

3 EAST ELEVATION
SCALE: 1/8" = 1'-0"

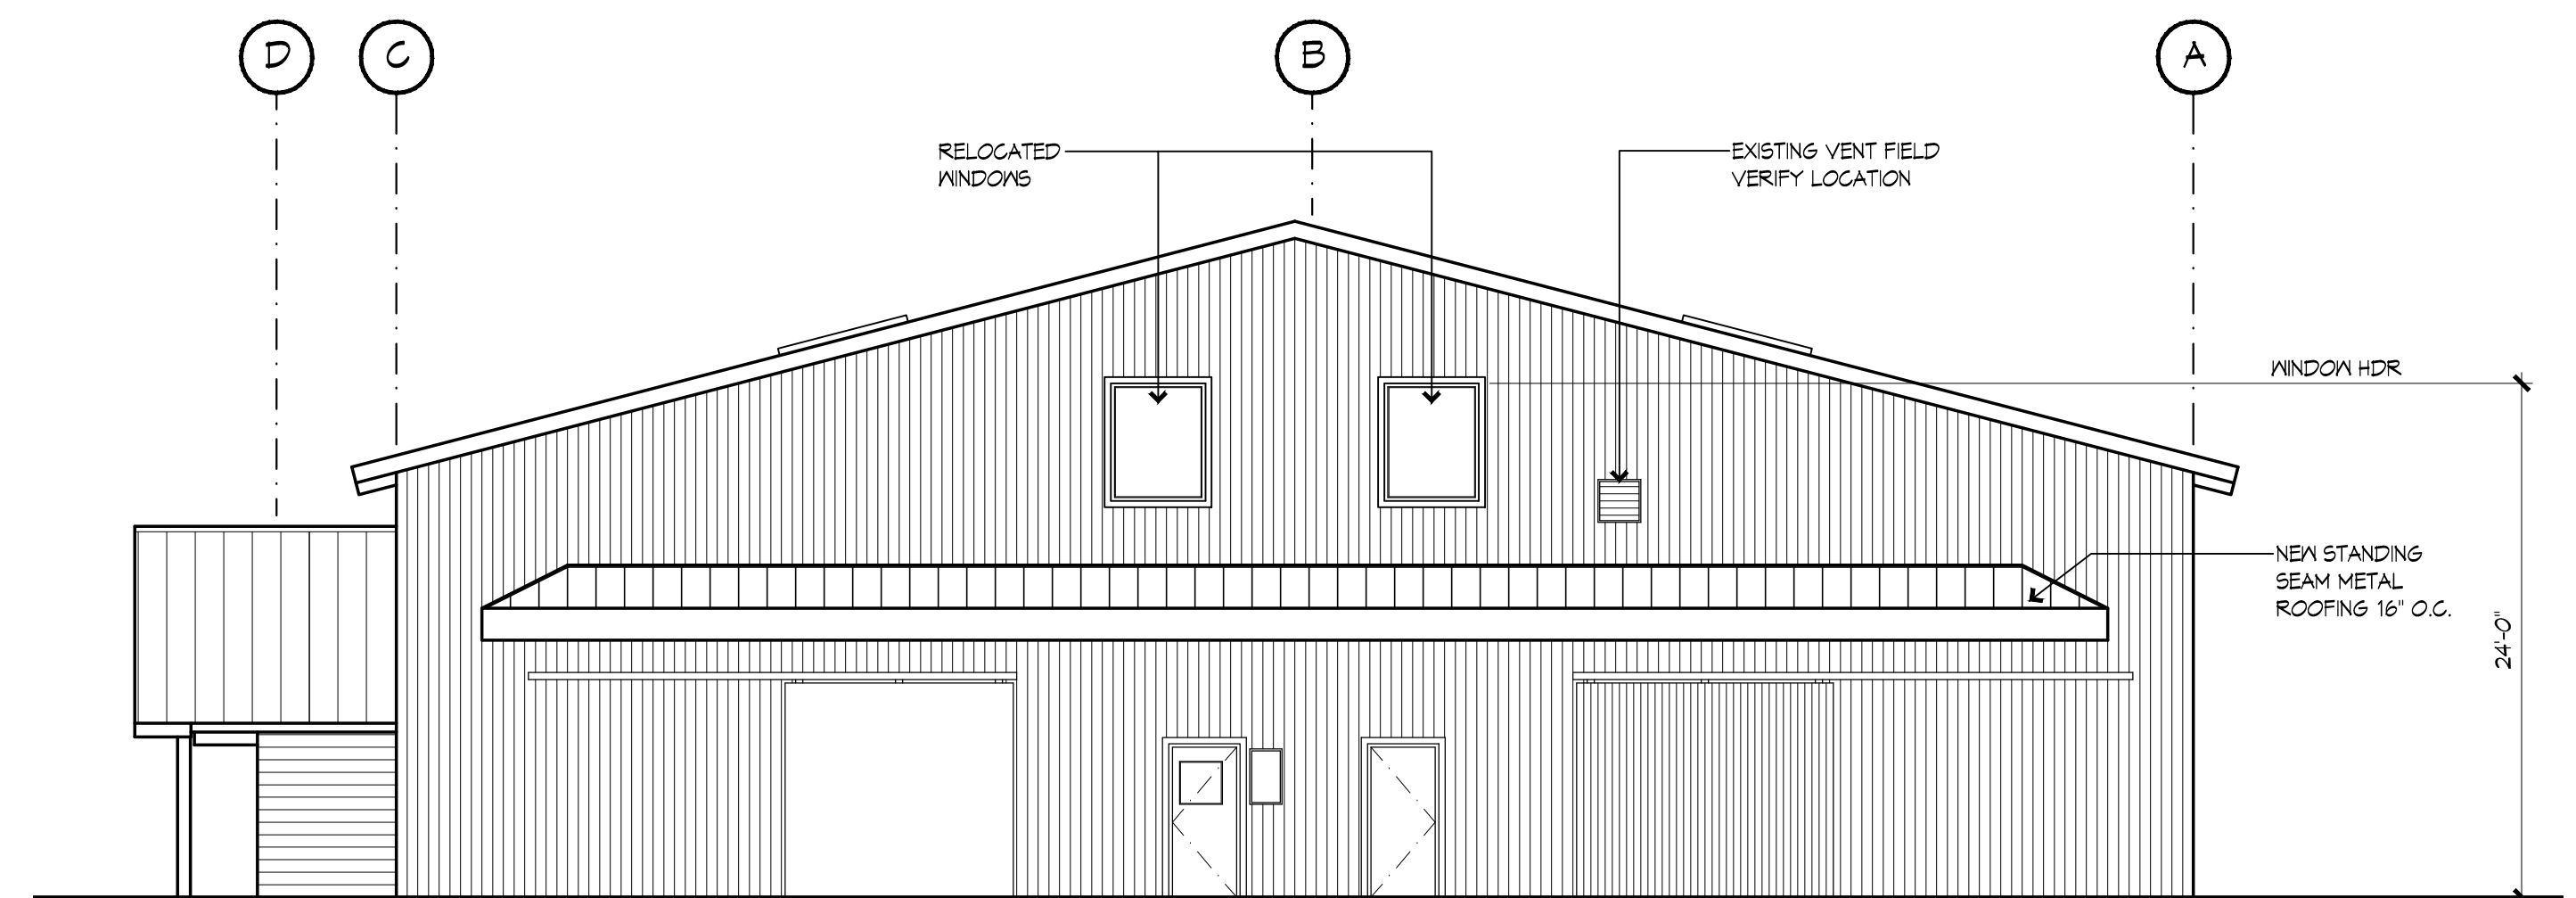

2 WEST ELEVATION
SCALE: 1/8" = 1'-0"

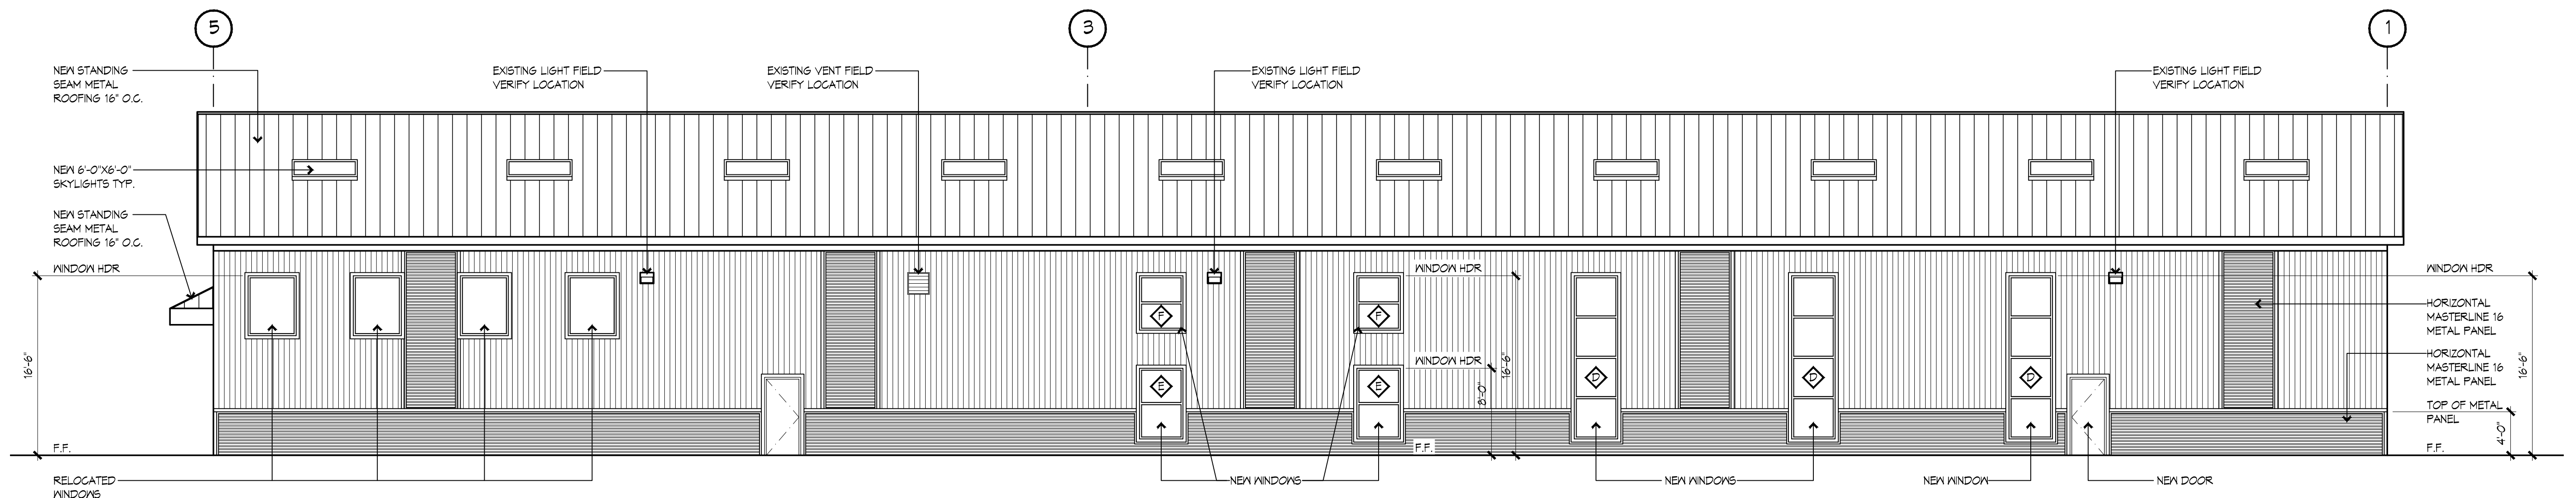

4 NORTH ELEVATION
SCALE: 1/8" = 1'-0"

These plans are copyrighted in accordance with federal statutes. Reproduction by any method of all, part or variations thereof without written permission from MBA Architects is expressly prohibited. These drawings and all prints therefrom remain the property of MBA Architects.

THOMPSON T.I.
408 OLYMPIA AVE NE
OLYMPIA, WA 98501

PRELIMINARY
NOT FOR
CONSTRUCTION

CONTENTS

ELEVATION

REVISIONS

NO. DATE ITEM

PROJECT NO: 19-001
DATE: 13 MAR 19
DRAWN BY: JB

SHEET NO:

A3.1