



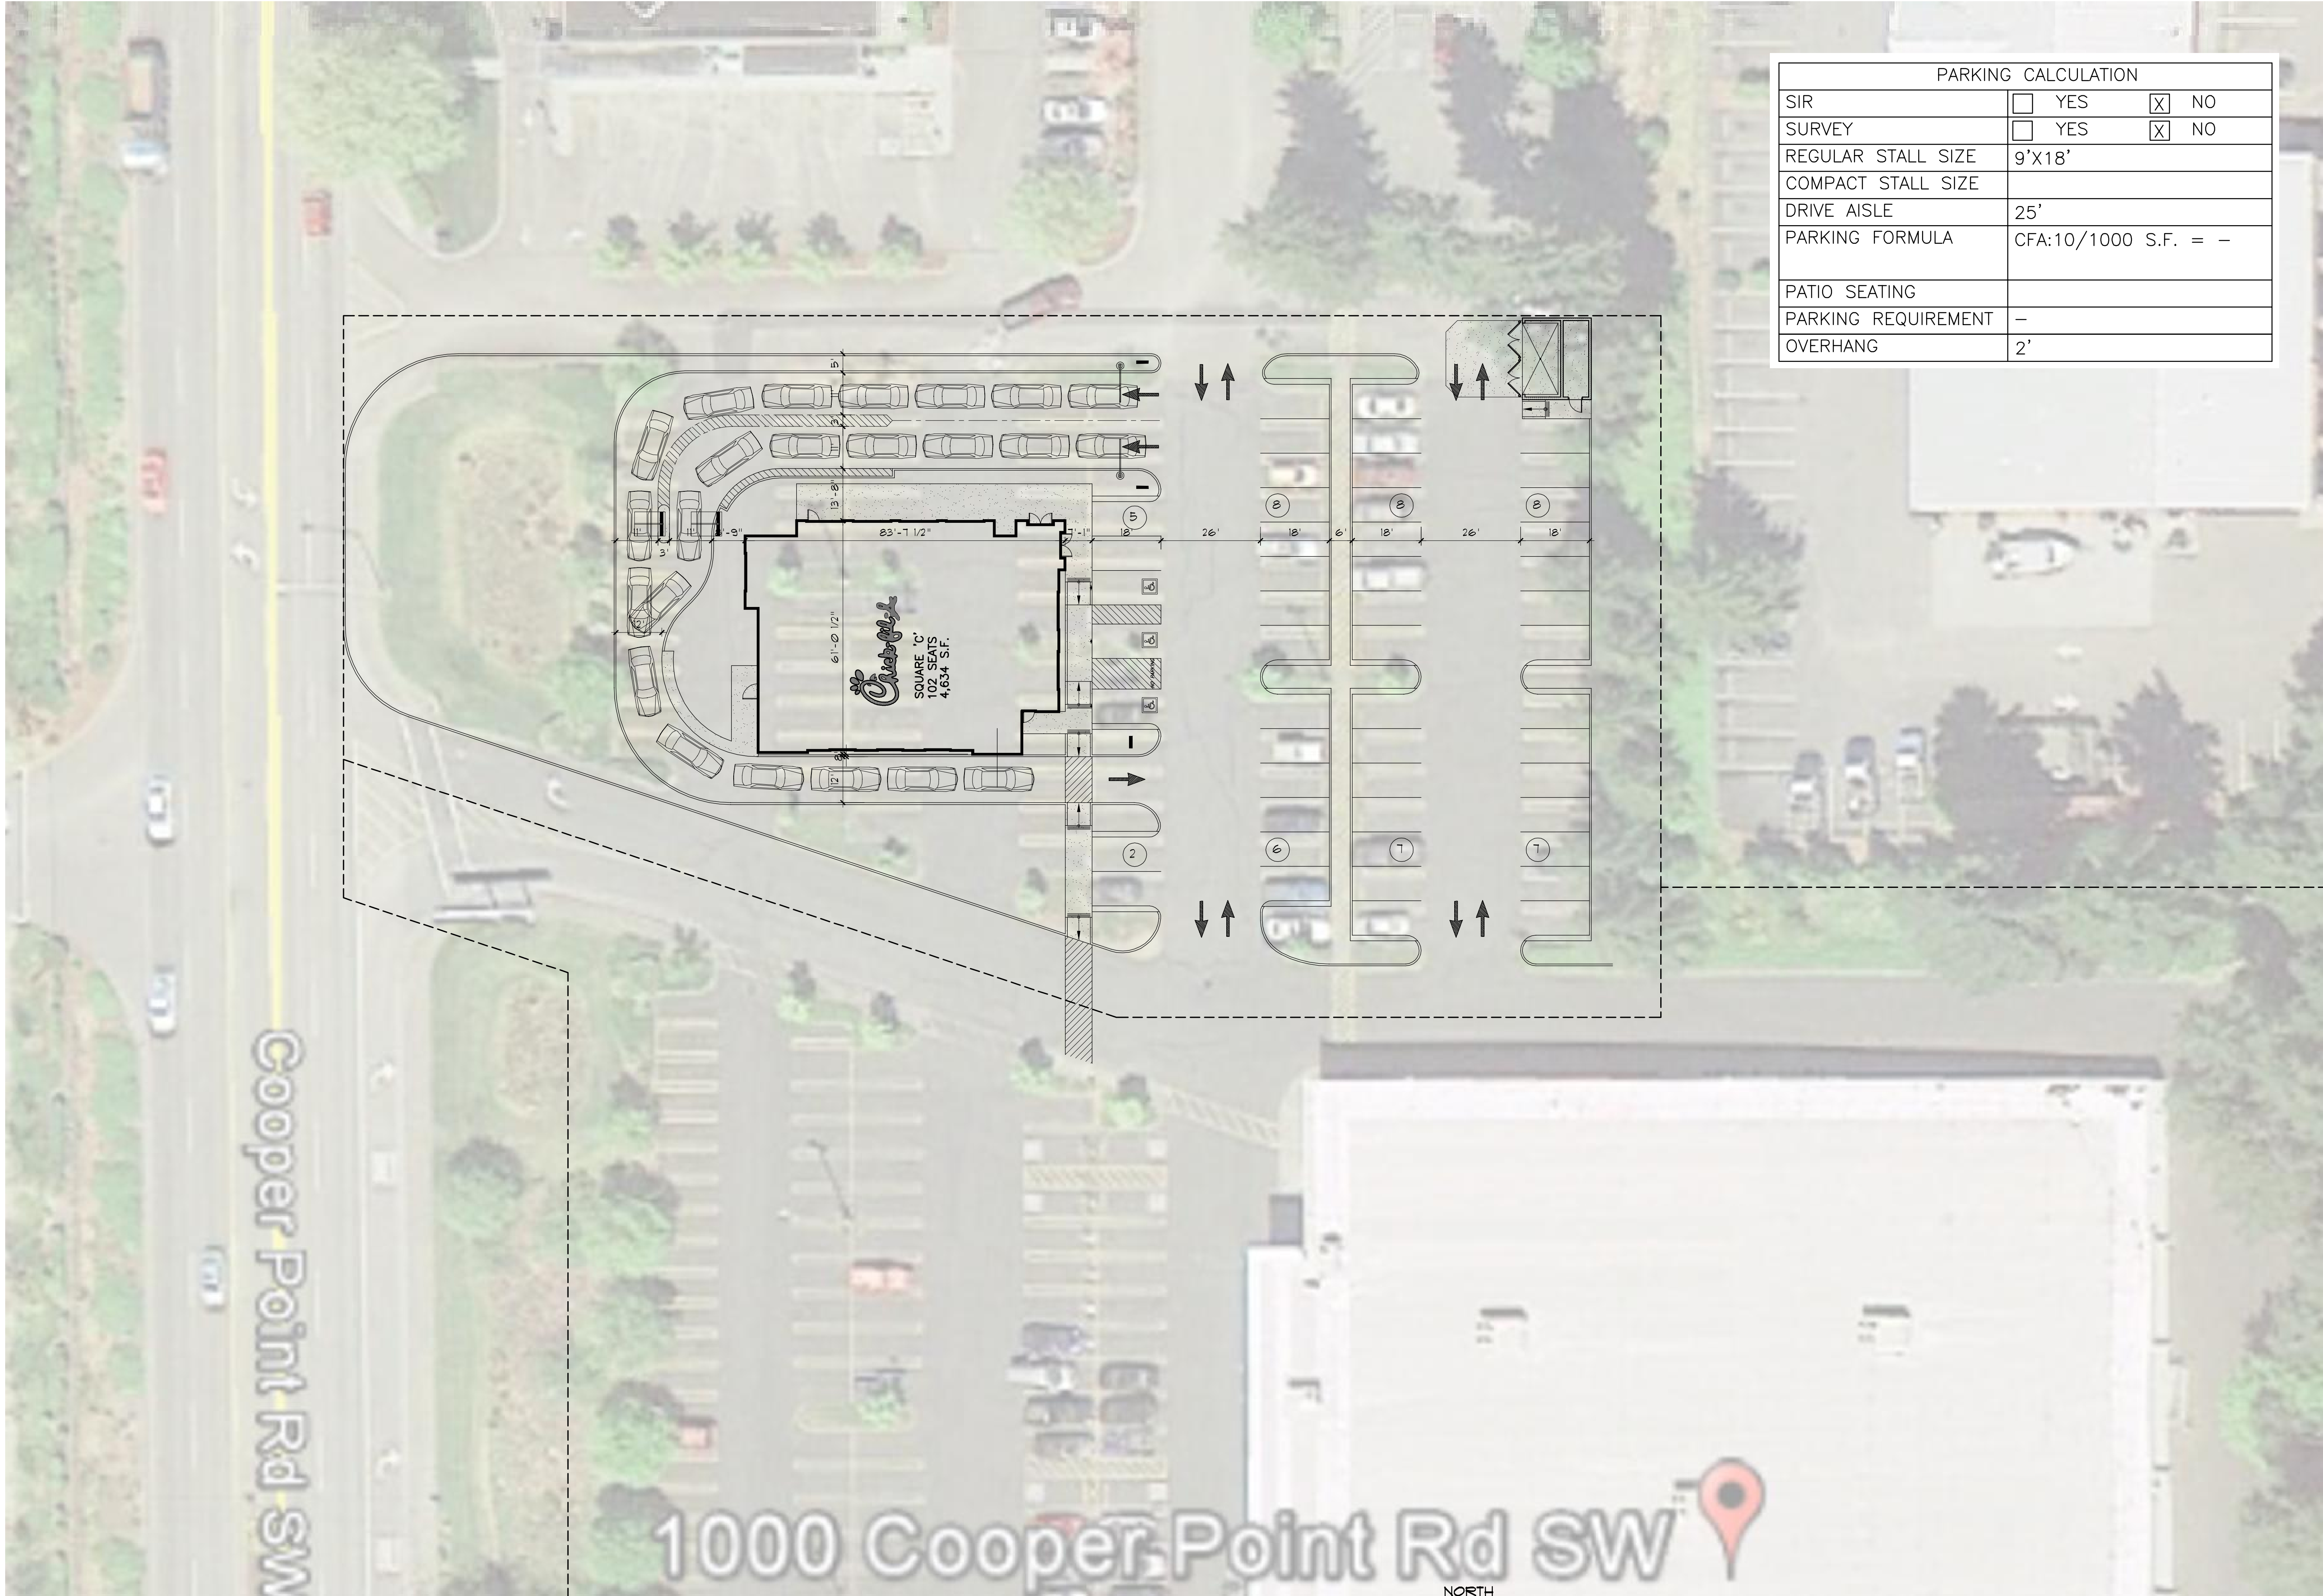

PARKING CALCULATION		
SIR	☐ YES	☒ NO
SURVEY	☐ YES	☒ NO
REGULAR STALL SIZE	9'X18'	
COMPACT STALL SIZE		
DRIVE AISLE	25'	
PARKING FORMULA	CFA:10/1000 S.F. = -	
PATIO SEATING		
PARKING REQUIREMENT	-	
OVERHANG	2'	

I PRELIMINARY SITE PLAN

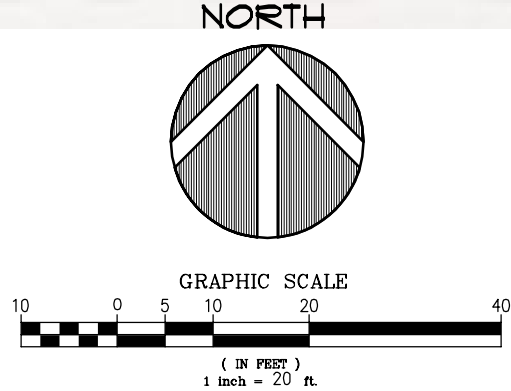

51 SPACES TOTAL
APPROXIMATE PARCEL AREA : 56,332 S.F.
15 CAR STACK



5200 Buffington Rd.
Atlanta Georgia,
30349-2998

Revisions:
Mark Date By
△ 09-28-16

Mark Date By
△

Mark Date By
△

Seal

C° R° H° O

Architecture Interior Planning

195 South "C" Street 200
Tustin, California 92780

714 832-1834
FAX 832-1910

STORE
COOPER POINT RD
FSR

1000 COOPER POINT
RD.
OLYMPIA, WA

SHEET TITLE
PRELIMINARY
SITE PLAN

VERSION: V7.001
ISSUE DATE: 08-2016

Job No. : 16-198
Store : ---
Date : 09-23-16
Drawn By : ---
Checked By: ---

Sheet

PSP-2