


SECTION 18, TOWNSHIP 18 NORTH, RANGE 1 WEST, S.E.
THURSTON COUNTY, WASHINGTON

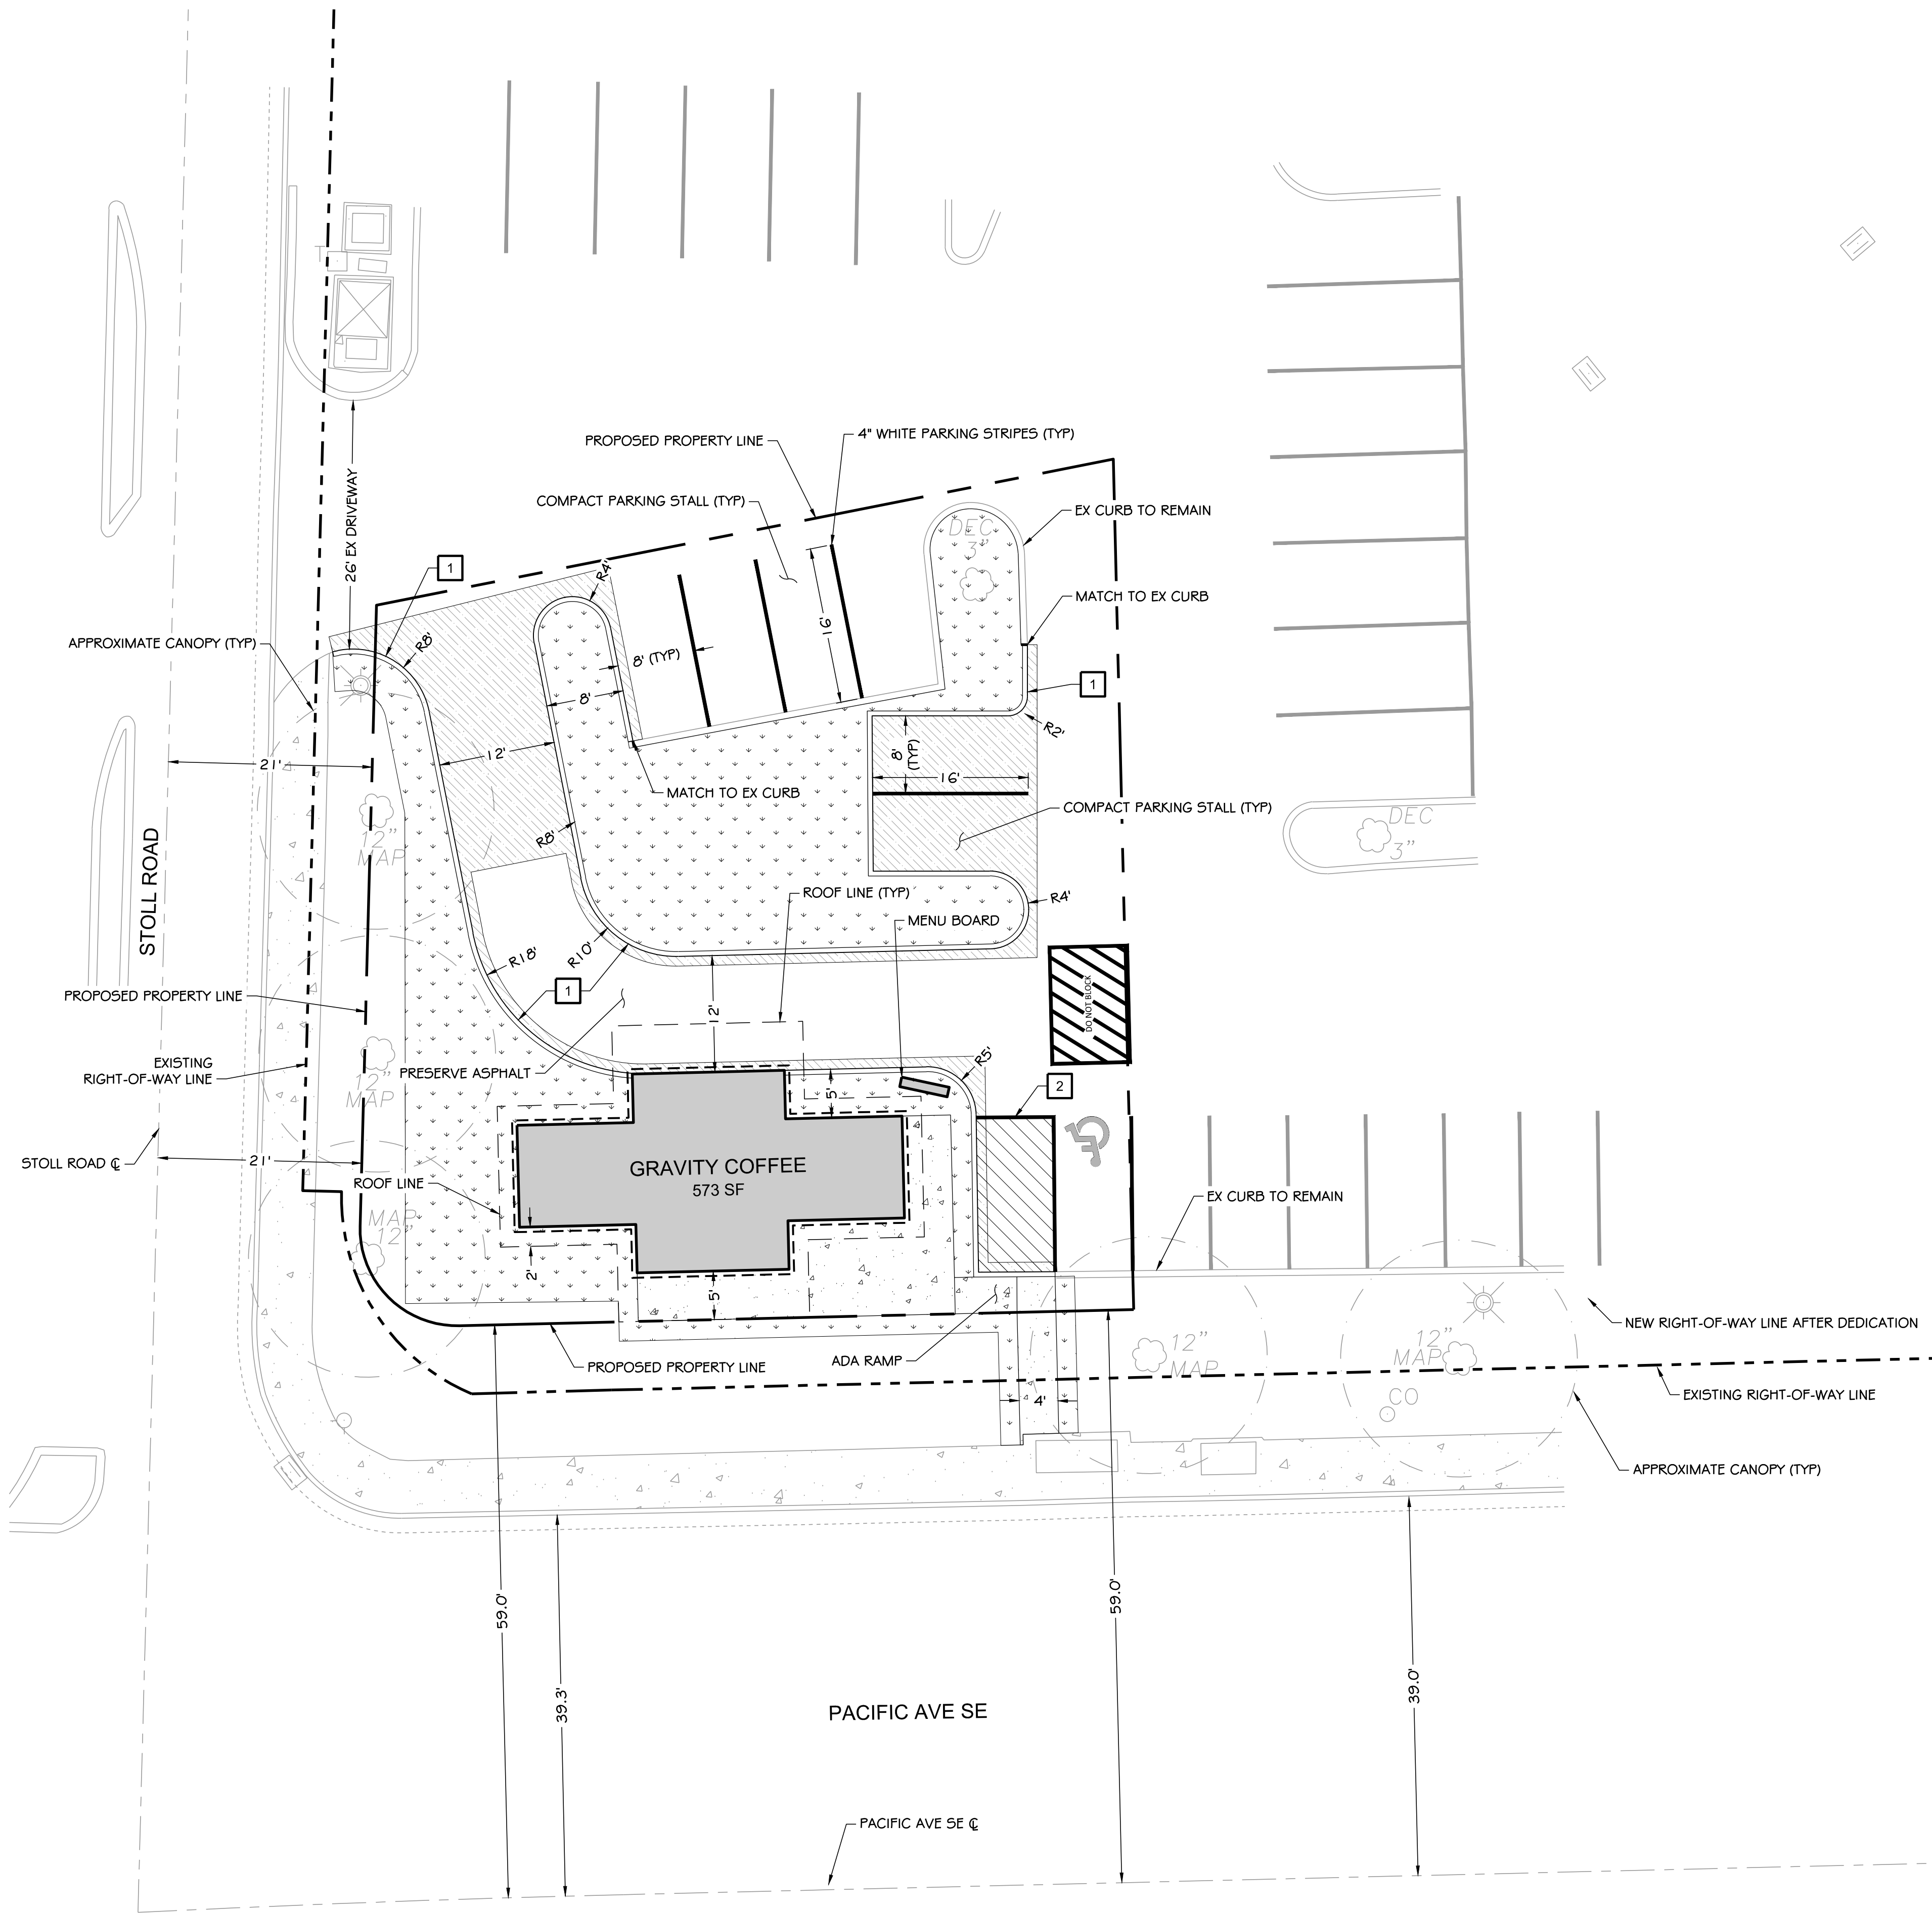

LEGEND

LANDSCAPING (SEE LANDSCAPING PLAN)

STRIPING PER DETAIL ___ ON DWG ___


- 4-8
C4.1 ASPHALT PAVEMENT
- 4-9C
C3.2 CONCRETE SIDEWALK

SITE NOTES:

1. EXTRUDED CURB PER WSDOT STD PLAN F-10.42-00 ON DWG C3.2
2. VAN ACCESSIBLE ADA PARKING STALL PER WSDOT STD PLAN M-17.10-02 ON DWG C3.2

NOTES:

1. SEE DWG C3.1 FOR STD CONSTRUCTION PLAN NOTES
2. SIDEWALK SPACING EXPANSION JOINTS & SCORE MARKS PER DETAIL 4-10 ON DWG C3.2

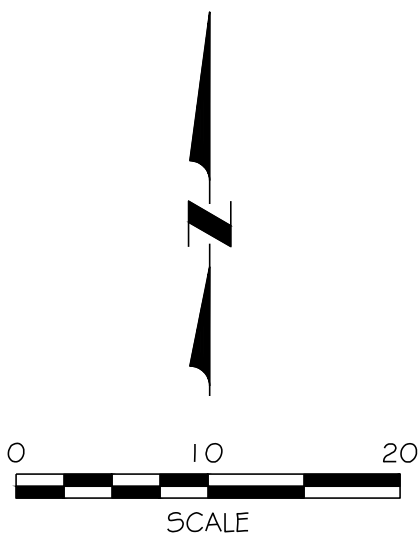


SITE PLAN
SCALE: 1" = 10'

APPROVED FOR CONSTRUCTION

BY: _____ DATE: _____
DEVELOPMENT REVIEW ENGINEER

APPROVAL EXPIRES: _____

NO	DATE	BY	CHK	APPR	REVISION

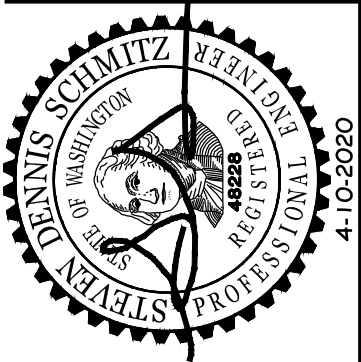

CALL
UNDERGROUND
LOCATE TWO (2)
WORKING DAYS
BEFORE YOU
DIG
811

DRAWN BY: BALUATIS
CHECKED BY: BAL
DESIGNED BY: BALUATIS
APPROVED BY: SD5
DATE: 4-10-2020
JOB NO: 10101819000088

GRAVITY COFFEE
OLYMPIA, WA

SITE PLAN

DRAWING

C3.0

SHEET 4 OF 11