
 
 
 
 
 
 
 
 


TREES	QTY	BOTANICAL NAME	COMMON NAME	SIZE	CONTAINER	REMARKS
AR	3	ACER RUBRUM 'ARMSTRONG'	ARMSTRONG RED MAPLE	2' CAL.	B&B	CANOPY DIAMETER: 15'
AR2	3	ACER RUBRUM 'AUTUMN BLAZE'	AUTUMN BLAZE RED MAPLE	2' CAL.	B&B	CANOPY DIAMETER: 40'
AT	1	ACER RUBRUM 'OCTOBER GLORY'	OCTOBER GLORY RED MAPLE	2' CAL.	B&B	CANOPY DIAMETER: 35'
CO	2	CERCIS OCCIDENTALIS	WESTERN REDBUD	MULTI-STEM	B&B	CANOPY DIAMETER: 10'
EG	19	EXISTING TREE	EXISTING TREE	---		
PP3	1	PICEA GLAUCA 'PENDULA'	WEeping WHITE SPRUCE	6' HT.	B&B	CANOPY DIAMETER: 10'
PA2	8	PRUNUS SERRULATA 'AMANOGAWA'	JAPANESE FLOWERING CHERRY	2' CAL.	CONTAINER	CANOPY DIAMETER: 12'
UC	1	ULMUS X 'FRONTIER'	FRONTIER HYBRID ELM	2' CAL.	B&B	CANOPY DIAMETER: 30'
DROUGHT TOLERANT TREES						
GA	4	GINKGO BILOBA 'AUTUMN GOLD' TM	AUTUMN GOLD MAIDENHAIR TREE	2' CAL.	CONTAINER	CANOPY DIAMETER: 30'
UE	2	ULMUS PROPINQUA 'JFS-BIEBERICH' TM	EMERALD SUNSHINE ELM	2' CAL.	CONTAINER	CANOPY DIAMETER: 25'
NATIVE TREES						
AP3	1	ABIES PROCERA	NOBLE FIR	6' HT.	B&B	CANOPY DIAMETER: 30'
AP2	3	ACER CIRCINATUM 'PACIFIC FIRE'	VINE MAPLE	MULTI-STEM	CONTAINER	CANOPY DIAMETER: 6'
AG2	2	ACER GINNALA 'FLAME'	FLAME AMUR MAPLE	MULTI-STEM		CANOPY DIAMETER 15'
CD	4	CALOCEDRUS DECURRENS	INCENSE CEDAR	6' HT.	B&B	CANOPY DIAMETER: 10'
CS2	1	CEDRUS ATLANTICA 'GLAUCA PENDULA'	WEeping BLUE ATLAS CEDAR	3' HT.	B&B	CANOPY DIAMETER: 15'
CN	1	CORNUS NUTTALLII	WESTERN FLOWERING DOGWOOD	2' CAL.	B&B	CANOPY DIAMETER: 50'
PO	6	PINUS CEMBRA SILVER WHISPERS	SWISS STONE PINE	6' HT.	B&B	CANOPY DIAMETER: 6'
PA	6	PINUS NIGRA 'ARNOLD SENTINEL'	ARNOLD SENTINEL AUSTRIAN BLACK PINE	6' HT.	B&B	CANOPY DIAMETER: 7'
SHRUBS						
AG	30	AZALEA X 'GIRARD' S FUCHSIA'	GIRARD' S FUCHSIA AZALEA	3 GAL.	POT	
BW	13	BUXUS MICROPHYLLA JAPONICA 'WINTER GEM'	WINTER GEM BOXWOOD	2 GAL.	POT	
HL	1	HYDRANGEA PANICULATA 'LIMELIGHT'	LIMELIGHT HYDRANGEA	3 GAL.	POT	
IS	28	ILEX CRENATA 'SKY PENCIL'	SKY PENCIL JAPANESE HOLLY	2 GAL.	POT	
NB	15	NANDINA DOMESTICA 'TUSCAN FLAME'	TUSCAN FLAME HEAVENLY BAMBOO	2 GAL.	POT	
PM2	1	PIERIS JAPONICA 'MOUNTAIN FIRE'	MOUNTAIN FIRE PIERIS	3 GAL.	POT	
PP	14	PIERIS JAPONICA 'PRELUDE'	PRELUDE LILY OF THE VALLEY SHRUB	2 GAL.	POT	
RE	5	RHODODENDRON X 'CUNNINGHAM' S WHITE'	CUNNINGHAM' S WHITE RHODODENDRON	3 GAL.	POT	
RD	15	ROSA X 'NOA97400A' TM	FLOWER CARPET AMBER ROSE	2 GAL.	POT	
RD	10	ROSA X 'RADTKOPINK' TM	PINK DOUBLE KNOCK OUT ROSE	2 GAL.	POT	
SG	6	SPIRAEA X BUMALDA 'GOLDFLAME'	GOLDFLAME SPIREA	2 GAL.	POT	
SV	1	SYRINGA VULGARIS	COMMON LILAC	3 GAL.	POT	
DROUGHT TOLERANT SHRUBS						
BT	4	BERBERIS THUNBERGII 'MONOMB'	CHERRY BOMB JAPANESE BARBERRY	2 GAL.	POT	
BP	11	BERBERIS THUNBERGII 'PYGRUZAM'	PYGMY RUBY BARBERRY	2 GAL.	POT	
JH	1	JUNIPERUS CHINENSIS 'HETZII COLUMNARIS'	HETZII COLUMN JUNIPER	3 GAL.	POT	
JB	11	JUNIPERUS HORIZONTALIS 'BLUE CHIP'	BLUE CHIP JUNIPER	2 GAL.	POT	
JS	23	JUNIPERUS SCOPULORUM 'SKYROCKET'	SKYROCKET JUNIPER	3 GAL.	POT	
LH	8	LAVANDULA ANGUSTIFOLIA 'HIDCOTE'	HIDCOTE LAVENDER	1 GAL.	POT	
PM3	5	PINUS MUGO 'MOPS'	MUGO PINE	2 GAL.	POT	
PS	3	PINUS MUGO 'SLOWMOUND'	MUGO PINE	2 GAL.	POT	
GRASSES						
CK	57	CALAMAGROSTIS X ACUTIFLORA 'KARL FOERSTER'	FEATHER REED GRASS	1 GAL.	POT	REMARKS DROUGHT TOLERANT
HS	2	HELICTOTRICHON SEMPERVIRENS	BLUE OAT GRASS	1 GAL.	POT	DROUGHT TOLERANT
MS2	15	MISCANTHUS SINENSIS 'MORNING LIGHT'	EULALIA GRASS	1 GAL.	POT	
MS	11	MISCANTHUS SINENSIS 'YAKUSHIMA'	DWARF MAIDEN GRASS	1 GAL.	POT	
NATIVE SHRUBS						
GS	21	GAULTHERIA SHALLON	SALAL	2 GAL.	POT	
MA	12	MAHONIA AQUIFOLIUM 'COMPACTA'	COMPACT OREGON GRAPE	2 GAL.	POT	
MR	126	MAHONIA REPENS	CREeping MAHONIA	2 GAL.	POT	
PW	2	PHILADELPHUS LEWISII	WILD MOCKORANGE	2 GAL.	POT	
PM	47	POLYSTICHUM MUNITUM	WESTERN SWORD FERN	1 GAL.	POT	
RM2	3	RHODODENDRON MACROPHYLLUM	PACIFIC RHODODENDRON	2 GAL.	POT	
RK	5	RIBES SANGUINEUM 'KING EDWARD VII'	RED FLOWERING CURRANT	3 GAL.	POT	
VO	5	VACCINIUM OVATUM	EVERGREEN HUCKLEBERRY	2 GAL.	POT	
PERENNIALS						
AM2	11	ACHILLEA X 'MOONSHINE'	MOONSHINE YARROW	1 GAL.	POT	REMARKS DROUGHT TOLERANT
CE	18	CAREX ELATA 'BOWLES GOLDEN'	BOWLES GOLDEN SEDGE	1 GAL.	POT	
CL	17	CROCOSMIA X 'LUCIFER'	LUCIFER MONTBRETIA	1 GAL.	POT	
HP	48	HEUCHERA MICRANTHA 'PALACE PURPLE'	PALACE PURPLE CORAL BELLS	1 GAL.	POT	NATIVE
HE	3	HOSTA X 'ENTERPRISE'	PLANTAIN LILY	1 GAL.	POT	
HK	3	HOSTA X 'KROSSA REGAL'	KROSSA REGAL DAYLILY	1 GAL.	POT	
VINE/ESPALEIR						
PE2	10	PARTHENOCISSUS QUINQUEFOLIA ENGELMANNII	ENGELMANN VIRGINIA CREEPER	2 GAL.	POT	

GROUND COVERS	QTY	BOTANICAL NAME	COMMON NAME	SIZE	CONTAINER	SPACING	REMARKS
	28	GERANIUM X CANTABRIGIENSE 'BIOKOVO'	BIOKOVO CRANESBILL	1 GAL.	POT	36" o.c.	
* DROUGHT TOLERANT GROUND COVER							
QTY	BOTANICAL NAME	COMMON NAME	SIZE	CONTAINER	SPACING	REMARKS	
	13	DELOSPERMA COOPERI 'JEWEL OF DESERT RUBY'	JEWEL OF THE DESERT RUBY ICE PLANT	4" POT	POT	48" o.c.	
* NATIVE GROUND COVER							
QTY	BOTANICAL NAME	COMMON NAME	SIZE	CONTAINER	SPACING	REMARKS	
	281	ARCTOSTAPHYLOS UVA-URSI 'MASSACHUSETTS'	MASSACHUSETTS MANZANITA	4" POT	POT	24" o.c.	
	2	COTONEASTER DAMMERI 'CORAL BEAUTY'	CORAL BEAUTY COTONEASTER	1 GAL.	POT	60" o.c.	
	32	EUONYMUS FORTUNEI 'COLORATUS'	COLORATUS PURPLE WINTERCREEPER	1 GAL.	POT	60" o.c.	
	6	EUONYMUS FORTUNEI 'EMERALD GAIETY' TM	EMERALD GAIETY WINTERCREEPER	1 GAL.	POT	36" o.c.	
	312	FRAGARIA CHILOENSIS	BEACH STRAWBERRY	4" POT	POT	12" o.c.	
	72	ADIANTUM PEDATUM	NORTHERN MAIDENHAIR FERN	1 GAL.	POT	24" o.c.	
	254	ASARUM CAUDATUM	BRITISH COLUMBIA WILD GINGER	4" POT	POT	12" o.c.	*NOTE: GROUND COVER IS COVERAGE IN 3 YEARS. SEE

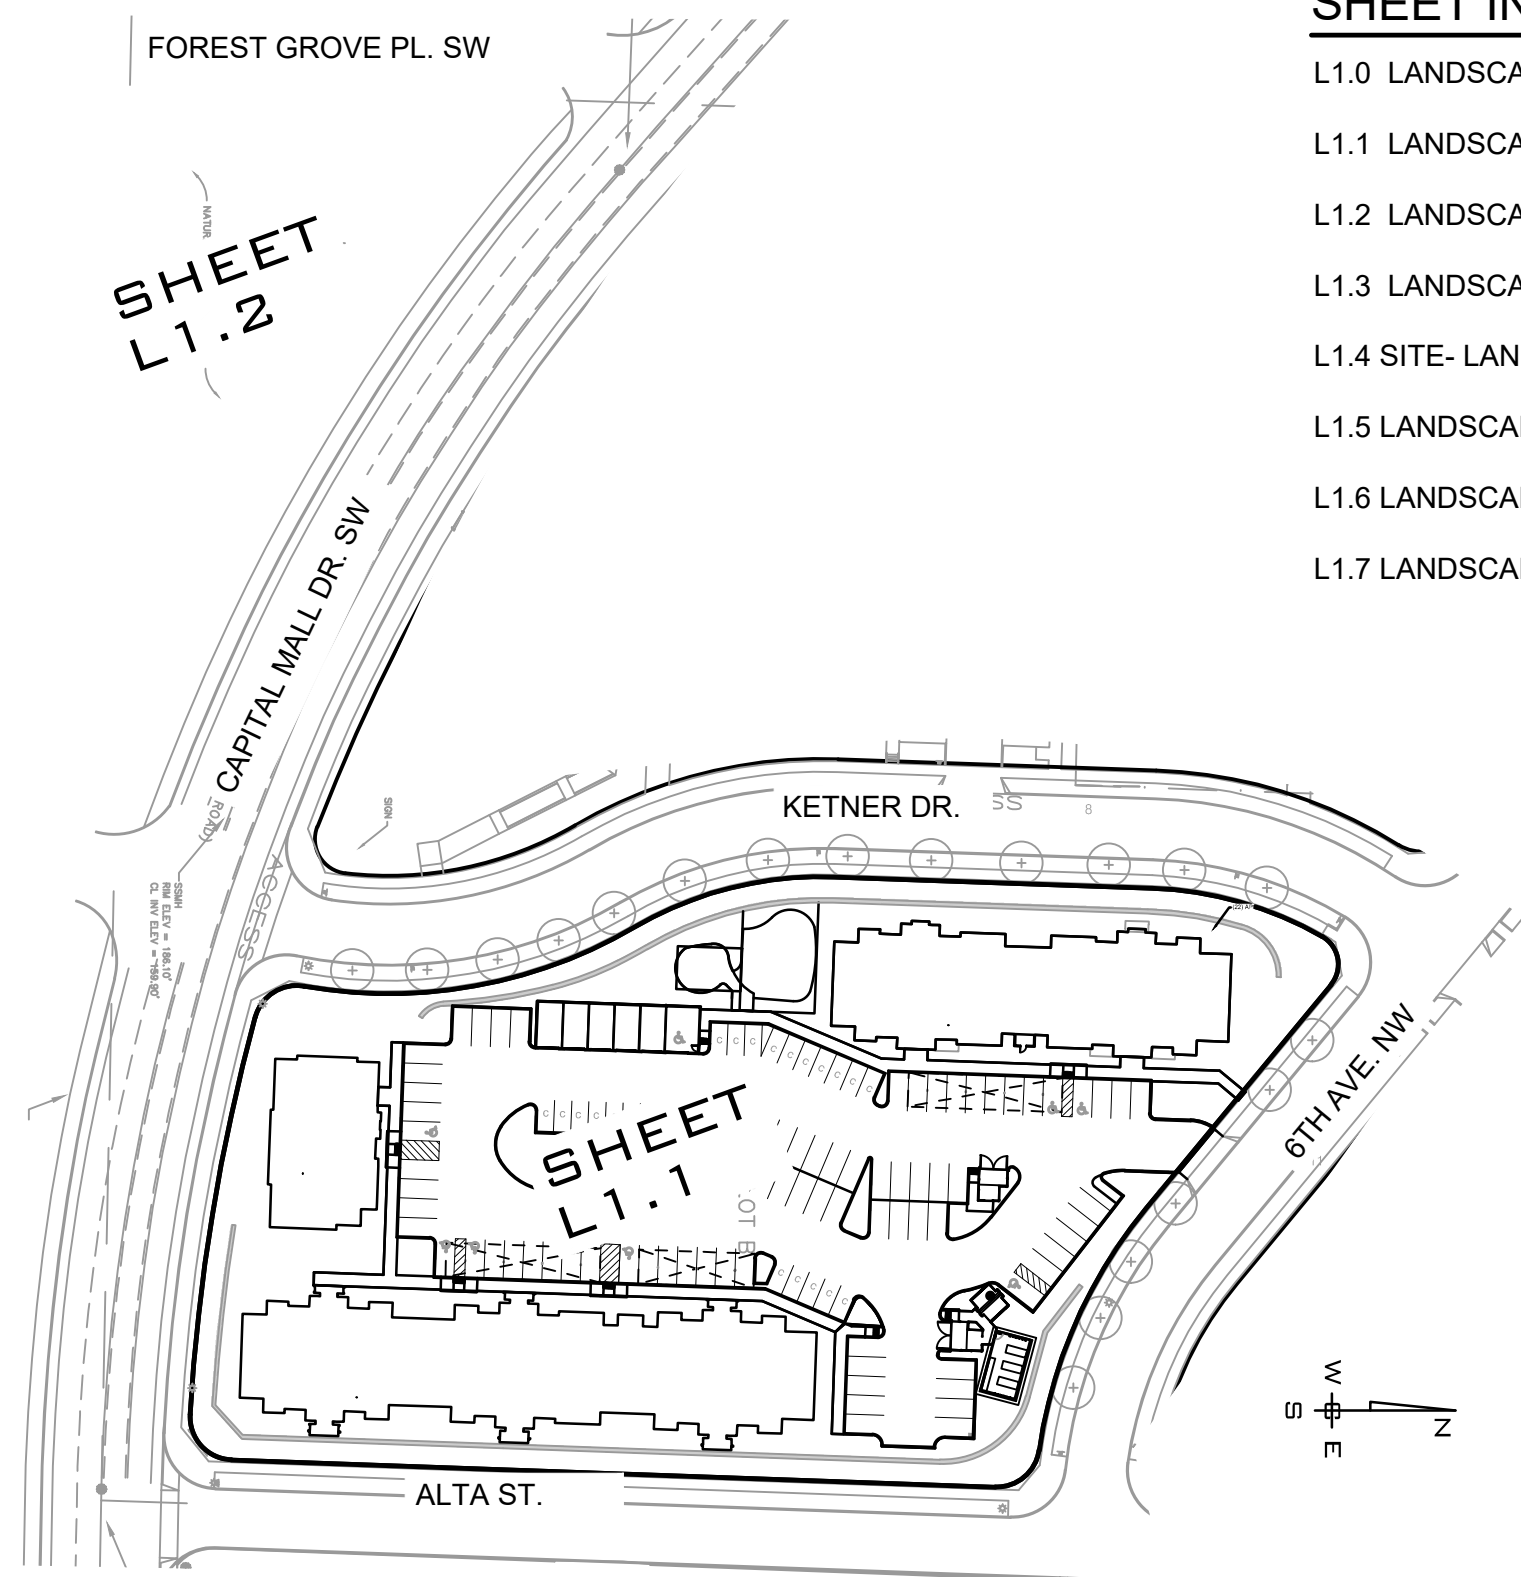

NOT TO SCALE

NOTES: THIS SITE IS IN THE ALLISON SPRINGS WELL PROTECTION AREA.

QTY	PLANT MATERIAL AND INSTALLATION:	
66 -	TREES	\$ 16,500
41 -	3 GAL. SHRUBS	2,120
449 -	2 GAL. SHRUBS	8,430
98 -	1 GAL. ORNAMENTAL GRASS	1,372
163 -	1 GAL. PERENNIAL	2,282
72 -	1 GAL. GROUNDCOVER	1,296
802 -	4" POT GROUNDCOVER	2807
		<u>34,807</u>
SOIL AMENDMENT		8,200
ORGANIC MULCH		2,420
IRRIGATED GRASS SEED MIX(1,850 SF)		<u>185</u>
		\$45,612
	SITE PREP WORK	\$ 1767
	IRRIGATION	\$ 25,000
	3 YR MAINTENANCE	\$ <u>5,000</u>

	TOTAL	\$ 77,379

SEE SHEET L1.5 FOR LANDSCAPE NOTES

L1.0 LANDSCAPE COVER

L1.1 LANDSCAPE PLAN

L1.2 LANDSCAPE PLAN


L1.3 LANDSCAPE SOIL

L1.4 SITE- LANDSCAPE AND HARDSCAPE

L1.5 LANDSCAPE DETAILS

L1.6 LANDSCAPE DETAILS

L1.7 LANDSCAPE ELEVATION

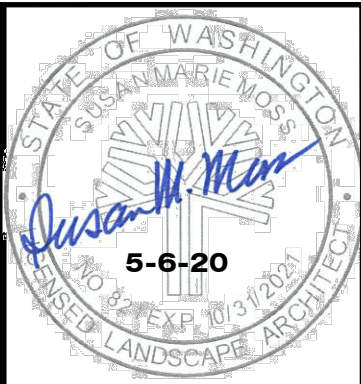

**OWNER
INLAND CONSTRUCTION
120 W. CATALDO AVE., STE 100
SPOKANE, WA 99201**

[illegible]

	CIVIL
	STRUCTURAL
	SURVEYING
	TRAFFIC
	PLANNING
X	LANDSCAPE
	OTHER

GOAT APARTMENTS
LANDSCAPE COVER
3300 CAPITAL MALL DR. SW BLK
OLYMPIA, WA 98502

DRAWN:	HMS
REVIEWED:	SMM
SCALE:	N/A
PROJ #:	20-2599
DATE:	05/06/20



SHEET
L1.0

PRELIMINARY - NOT FOR CONSTRUCTION

<u>SYMBOL</u>	<u>DESCRIPTION</u>	<u>QTY</u>	<u>DETAIL</u>
1	PROPERTY LINE		
2	CLEAR-VIEW TRIANGLE		
3	CONCRETE EDGER		
4	SHORT TERM BIKE RACKS SEE SHEET A1.1		
5	4" IRRIGATION SLEEVE, DEPTH OF 24" UNDER PAVEMENT AND 12" ELSEWHERE. IRRIGATION SYSTEM IS A DESIGN BUILD AND IS CONNECTED TO THE EXISTING SYSTEM.		
6	POINT OF CONNECTION FOR THE SEPERATELY METERED IRRIGATION SYSTEM. PROVIDE DCVA PER CITY STANDARDS. MODIFY EXISTING DESIGN BUILD IRRIGATION SYSTEM.		
7	TREE PROTECTION FENCE, SEE SHEET L1.7 FOR DETAIL		
8	PLAYGROUND		
9	TRASH ENCLOSURE, SEE SHEET A1.1		
10	PROVIDE AND INSTALL 4' BLACK-VINYL CHAIN LINK FENCE, SEE ARCH		
11	RETAINING WALL, SEE CIVIL SHEET C04		
12	PICNIC SHELTER, SEE SHEET A1.2		
13	1-3 MAN BOULDERS		
14	DOG WASHING STATION		
15	LONG TERM BIKE RACKS, SEE SHEET A1.2		
16	MONUMENT SIGN, SEE SHEET A1.1		
17	MAIL KIOSK, SEE ARCH		

<u>SYMBOL</u>	<u>DESCRIPTION</u>	<u>QTY</u>	<u>DETAIL</u>
1	PROPERTY LINE		
2	CLEAR-VIEW TRIANGLE		
3	CONCRETE EDGER		
4	SHORT TERM BIKE RACKS SEE SHEET A1.1		
5	4" IRRIGATION SLEEVE, DEPTH OF 24" UNDER PAVEMENT AND 12" ELSEWHERE. IRRIGATION SYSTEM IS A DESIGN BUILD AND IS CONNECTED TO THE EXISTING SYSTEM.		
6	POINT OF CONNECTION FOR THE SEPERATELY METERED IRRIGATION SYSTEM. PROVIDE DCVA PER CITY STANDARDS. MODIFY EXISTING DESIGN BUILD IRRIGATION SYSTEM.		
7	TREE PROTECTION FENCE, SEE SHEET L1.7 FOR DETAIL		
8	PLAYGROUND		
9	TRASH ENCLOSURE, SEE SHEET A1.1		
10	PROVIDE AND INSTALL 4' BLACK-VINYL CHAIN LINK FENCE, SEE ARCH		
11	RETAINING WALL, SEE CIVIL SHEET C04		
12	PICNIC SHELTER, SEE SHEET A1.2		
13	1-3 MAN BOULDERS		
14	DOG WASHING STATION		
15	LONG TERM BIKE RACKS, SEE SHEET A1.2		
16	MONUMENT SIGN, SEE SHEET A1.1		
17	MAIL KIOSK, SEE ARCH		

<u>SYMBOL</u>	<u>DESCRIPTION</u>	<u>QTY</u>	<u>DETAIL</u>
	ULINE PICNIC TABLE, SEE SHEET L1.6 FOR DETAIL		
	EVERETT BENCH, SEE DETAIL ON SHEET L1.6		
<u>SYMBOL</u>	<u>DESCRIPTION</u>	<u>QTY</u>	<u>DETAIL</u>
	IRRIGATED LAWN (SEED)	14,810 SF	
	DRYLAND GRASS SEED MIX	376 SF	
  
<u>SYMBOL</u>	<u>DESCRIPTION</u>	<u>QTY</u>	<u>DETAIL</u>
	ULINE PICNIC TABLE, SEE SHEET L1.6 FOR DETAIL		
	EVERETT BENCH, SEE DETAIL ON SHEET L1.6		
<u>SYMBOL</u>	<u>DESCRIPTION</u>	<u>QTY</u>	<u>DETAIL</u>
	IRRIGATED LAWN (SEED)	14,810 SF	
	DRYLAND GRASS SEED MIX	376 SF	

1. IRRIGATION PLAN IS DESIGNED WITH A WATER SCHEDULE. SEE IRRIGATION NOTES, SHEET L1.1 FOR OUTLINES.
2. CONTRACTOR WILL INSTALL TREE PROTECTION MEASURES BEFORE GRADING. SEE GRADING PLAN.
3. CONTRACTOR TO ROUGH GRADE THE SITE. SWALE SOIL MIX IS ADDED AT THIS TIME.
4. IRRIGATION METERS, AND SLEEVES ARE INSTALLED DURING WATER LINE INSTALLATION, PRIOR TO ROAD AND SIDEWALK INSTALLATION.
5. IRRIGATION SYSTEM IS INSTALLED WHEN ALL OUTSIDE SITE WORK IS COMPLETED.
6. LANDSCAPE CONTRACTOR TO BRING THE SITE TO FINISHED GRADE AND INSTALL ALL PLANT MATERIAL.
7. LANDSCAPE CONTRACTOR TO CHECK IRRIGATION SYSTEM FOR FULL COVERAGE AND REVISE THE SYSTEM WHERE NEEDED.
8. IRRIGATION SPECIALIST TO PROVIDE THE CLIENT WITH A AN AS-BUILT DRAWING OF THE IRRIGATION SYSTEM.
9. CONTRACTOR TO WARRANTED ALL INSTALLED PLANT MATERIAL FOR 1 YEAR AND REPLACE ALL DEAD AND DYING PLANT MATERIAL.

FOREST GROVE PL. SW

CAPITAL MALL DR. SW


KETNER DR.

6TH AVE NW

ALTA ST.

OVERVIEW

North arrow pointing up and slightly to the right.

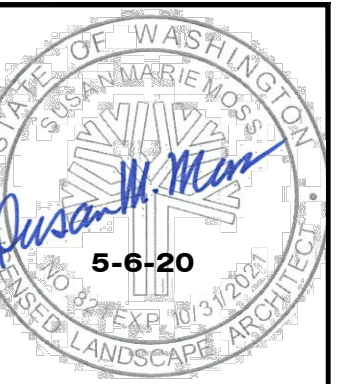

OWNER
INLAND CONSTRUCTION
120 W. CATALDO AVE., STE 100
SPOKANE, WA 99201

[illegible]

AWCE


WHIPPLE CONSULTING ENGINEERS
2528 NORTH SULLIVAN ROAD
SPOKANE VALLEY, WA 99216
PH: 509-893-2617 FAX: 509-926-0227

	CIVIL
	STRUCTURAL
	SURVEYING
	TRAFFIC
	PLANNING
	LANDSCAPE
	OTHER

GOAT APARTMENTS
LANDSCAPE PLAN
3300 CAPITAL MALL DR. SW
OLYMPIA, WA 98502



DRAWN: HMS
REVIEWED: SMM
SCALE: 1"-20'
PROJ #: 20-2599
DATE: 05/06/20

SHEET
L1.1

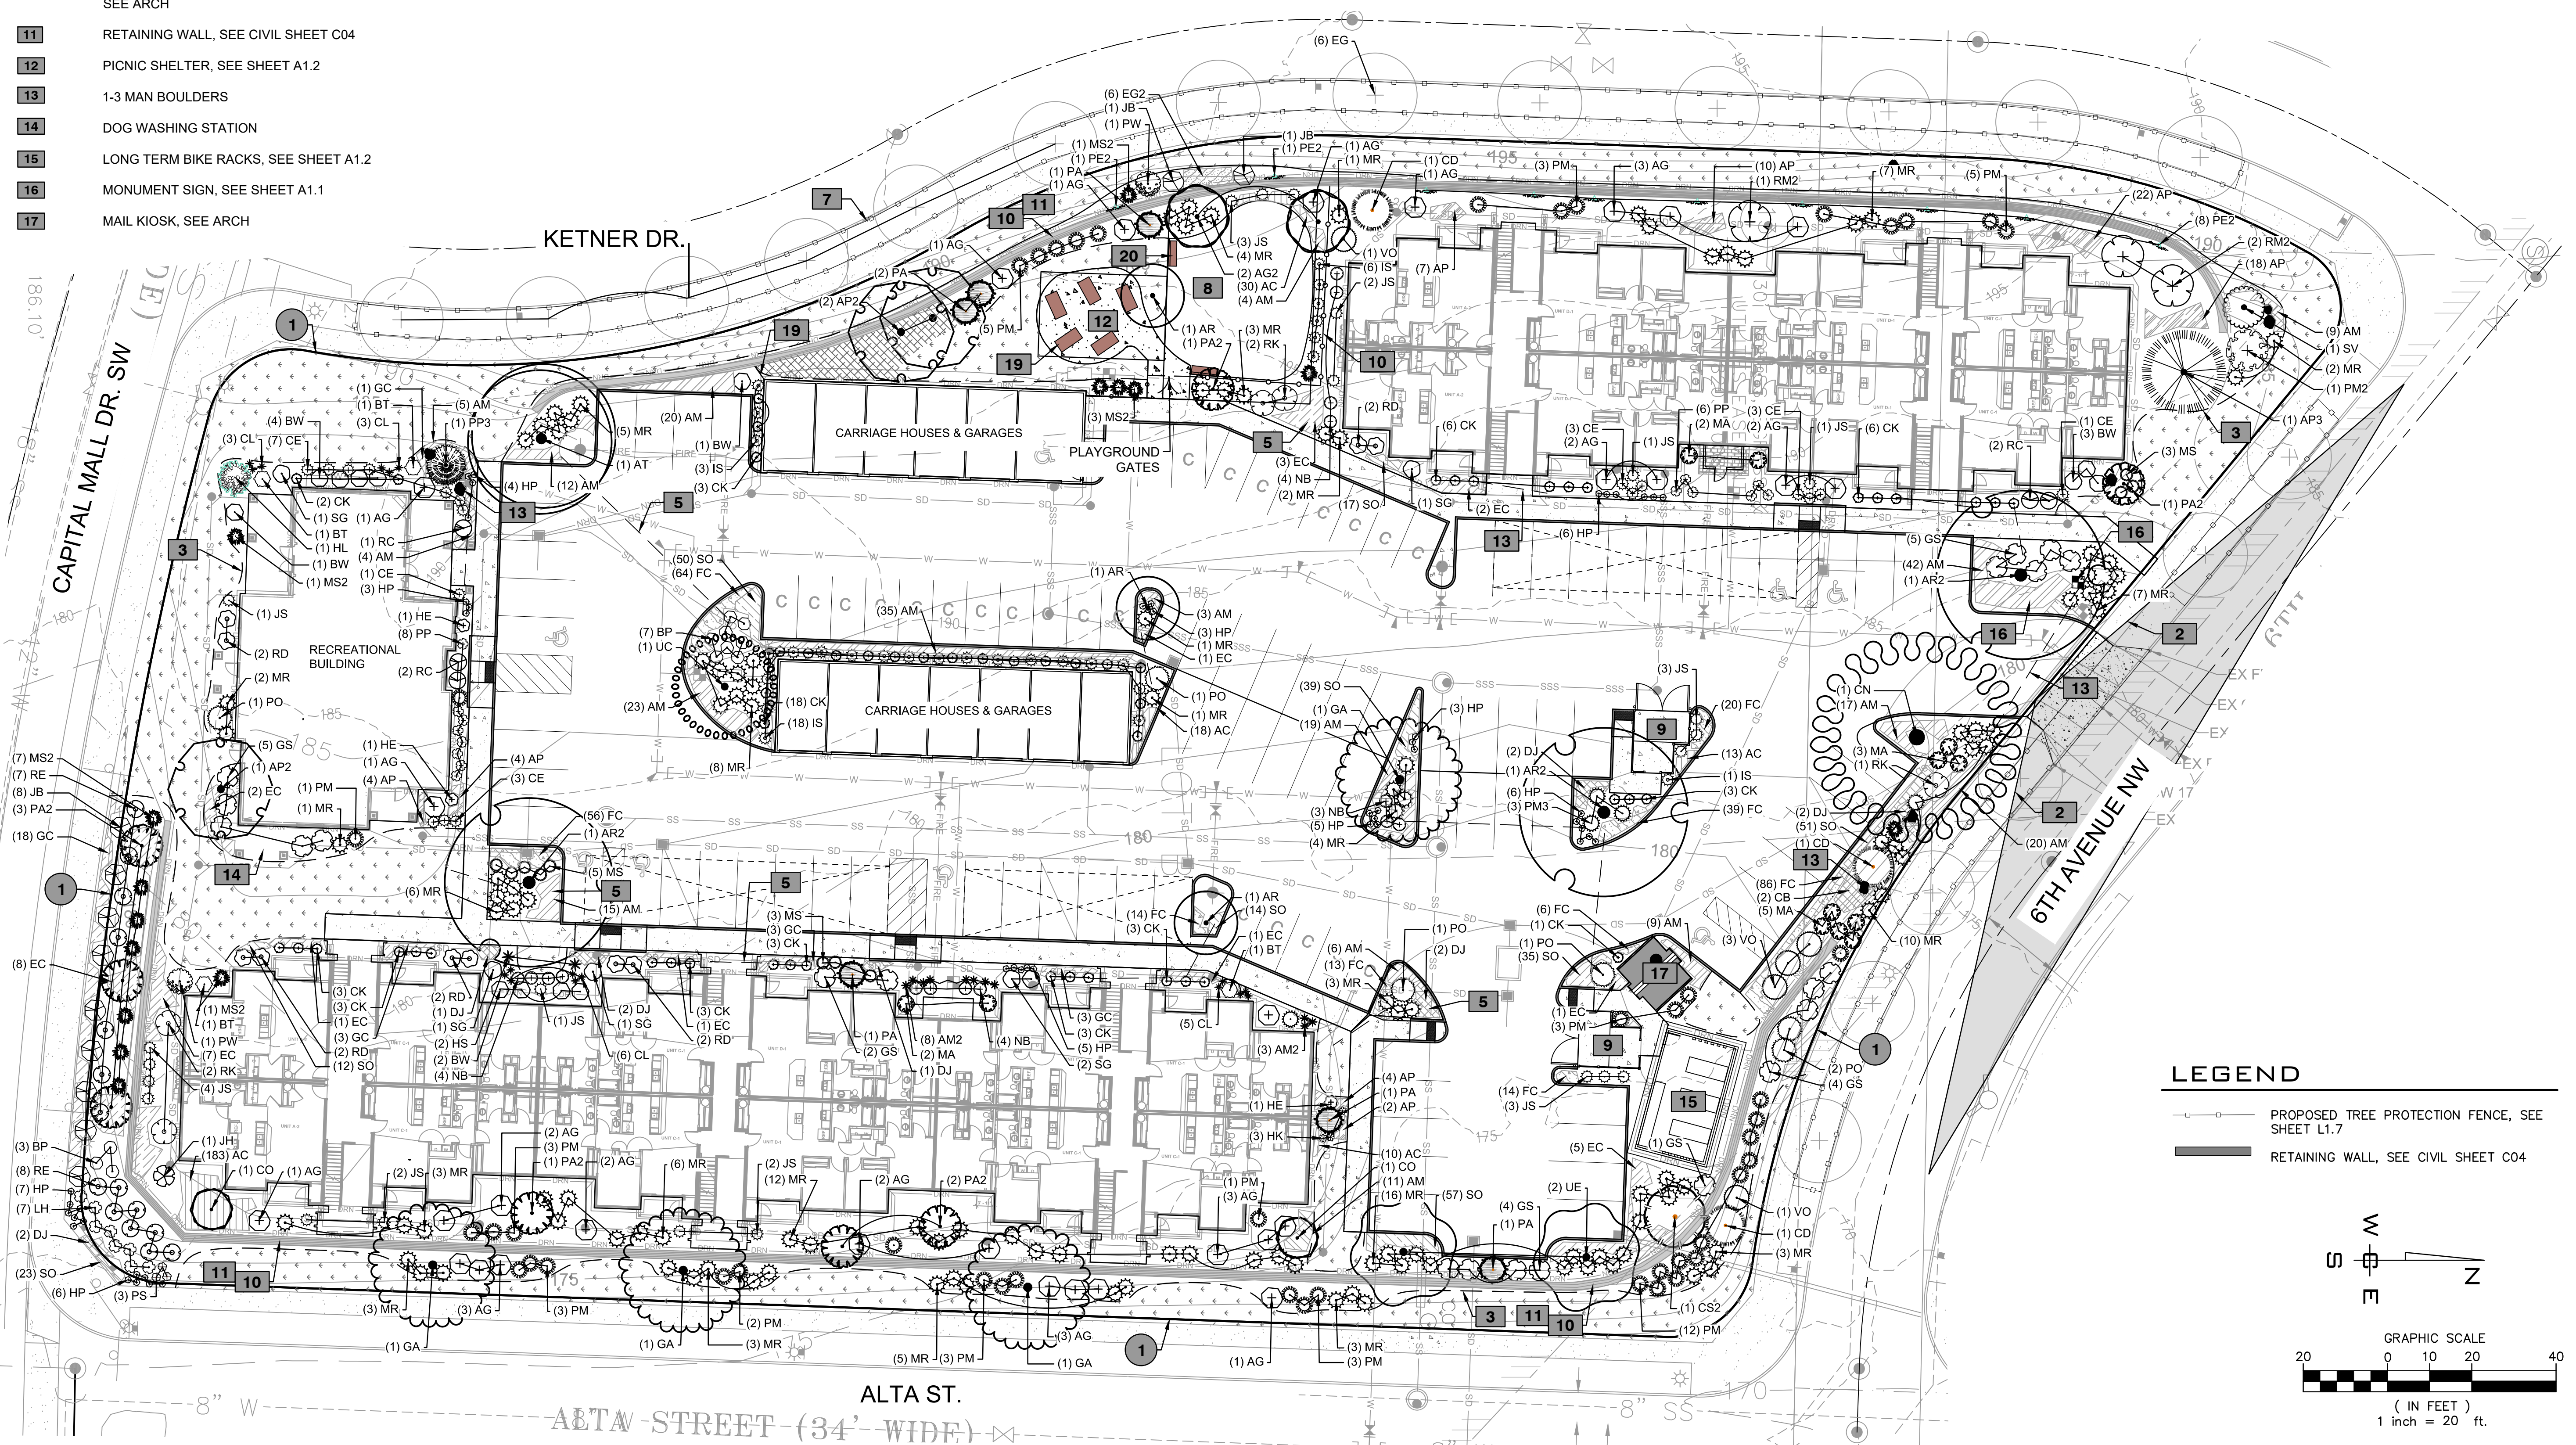

PRELIMINARY - NOT FOR CONSTRUCTION

\\WCE\WCRA\2020 WCE PROJECTS\2020-2599 Inland - Olympia - LANDWG\2599 Landwg 5/6/2020 10:46:34 AM SusanMoss, DWG To PDF.pc3

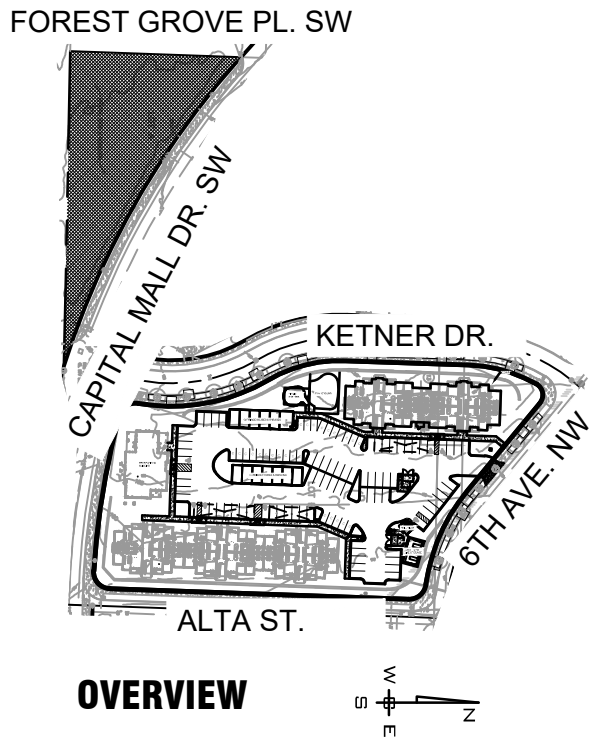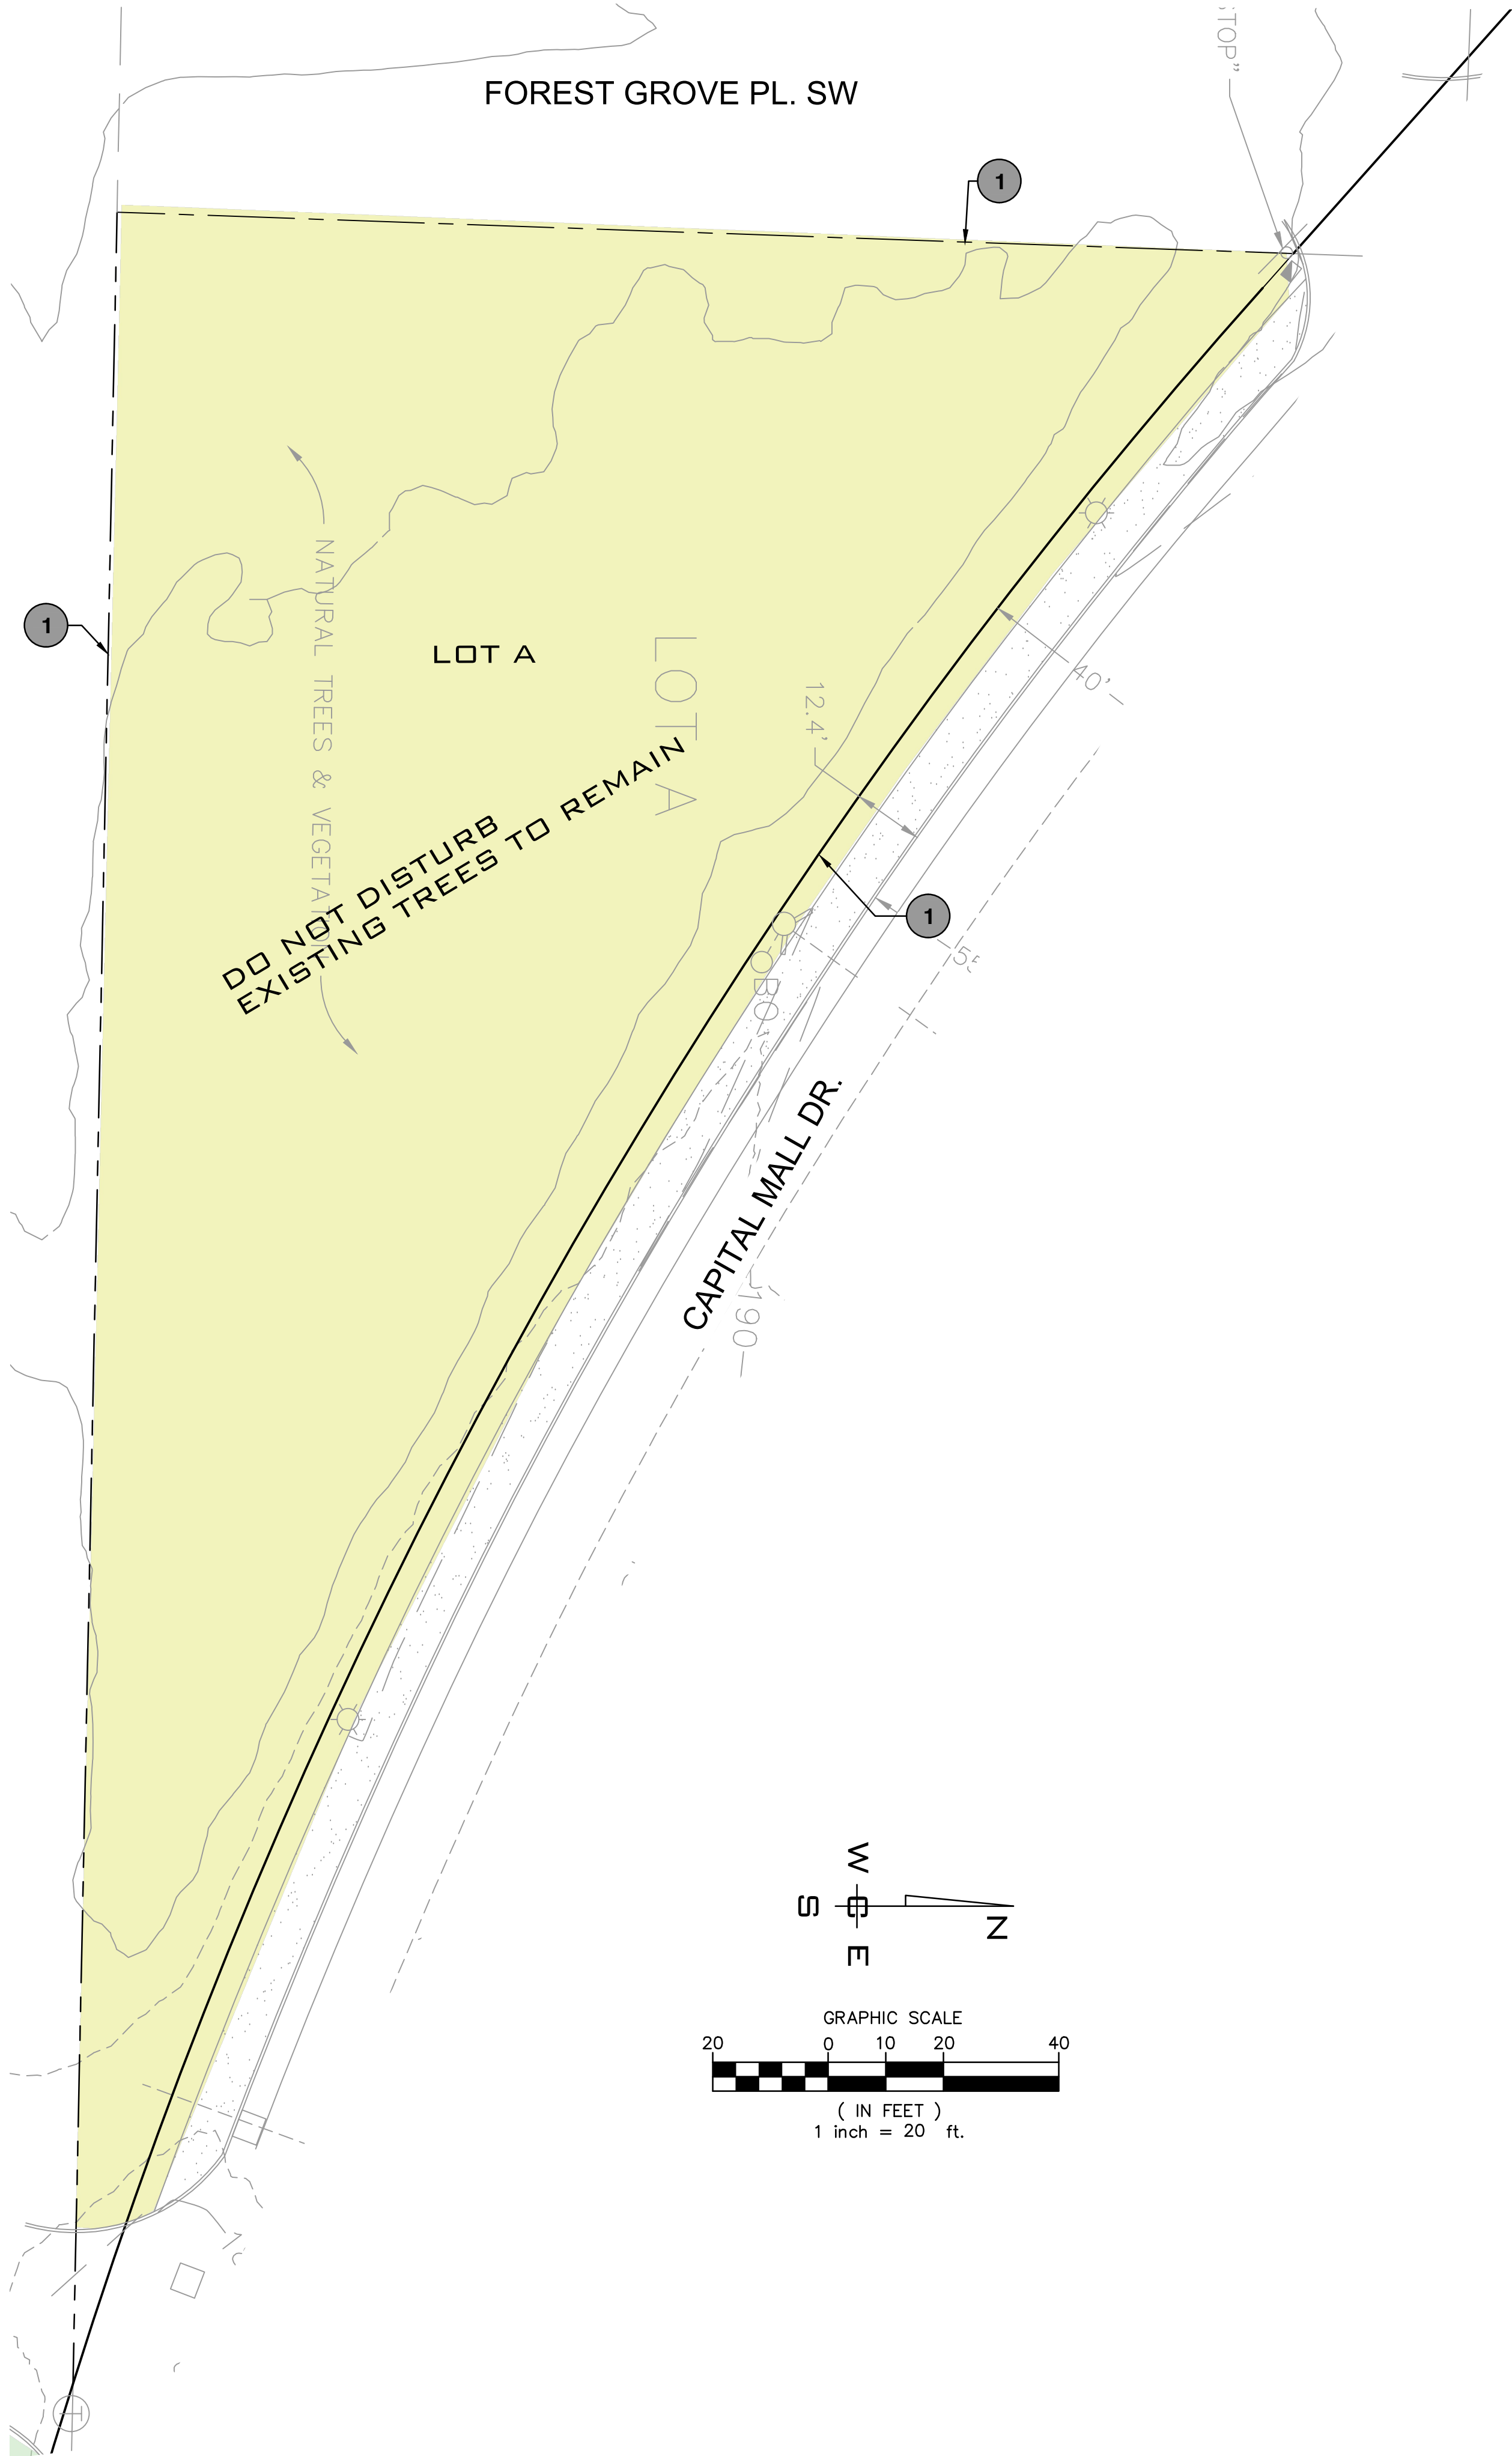

Tree Density Calculations

Calculations provided by Washington Forestry Consultants Inc.

Total Acreage (2 parcels)	3.35 Acres
Right-of-Ways	0 Acres
Buildable Area	3.35 Acres

Minimum Density Required: (30 Units/Acre x 3.35 Acres) 100.5 Tree Units

Planned Tree Retention:
Total Tree Units to be Saved 127.5 Tree Units
Excess of Tree Units on Site 27.0 Tree Units

Timeline for Activity-Per Washington Forestry Consultants

- 1) The SVPA on the south side of Capital Mall Drive SW includes 19 healthy trees worth a total of 124.5 tree units. This exceeds the minimum requirement of 24.0 tree units. Since this tract is isolated from the buildable area on the north parcel, no tree protection fencing is required.
- 2) City Forester notifies inspector that the pre-construction meeting may be scheduled.
- 3) Contact project forester to attend pre-construction meeting to discuss tree protection issues.
- 4) Removal of trees and grading may begin with the clearing limits in the construction area.
- 5) If any unplanned construction activity will affect a save tree, contact project forester prior to the impact. Project forester assesses the proposed impact and recommends cultural care, mitigation, or removal. Project forester sends email to city of Olympia forester for final approval.
- 6) Conduct any annual tree to determine short- and long-term effects of site changes on protected trees. Provide additional cultural care as needed.

General Notes:

For more information regarding trees located on this property, please see the Washington Forestry Consultations, Inc -Level V Tree, Soil, and Native Vegetation Protection and Replacement Plan-

Reference_Notes_Schedule

Symbol	Description	Qty	Detail
1	Property Line		

Legend

Symbol	Description
[White Box]	Building Area
[Dark Grey Box]	Pavement
[Light Grey Box]	Hardscape
[Green Box]	Proposed Landscape Area
[Yellow Box]	Existing Landscape Area

PRELIMINARY - NOT FOR CONSTRUCTION



OWNER
INLAND CONSTRUCTION
120 W. CATALDO AVE., STE 100
SPOKANE, WA 99201

REVISIONS			
NO.	DATE	BY	



CIVIL	STRUCTURAL	SURVEYING	TRAFFIC	PLANNING	LANDSCAPE	OTHER
					X	

GOAT APARTMENTS
LANDSCAPE PLAN
3300 CAPITAL MALL DR. SW BLK
OLYMPIA, WA 98502

DRAWN: HMS
REVIEWED: SVM
SCALE: 1"=20'
PROJ #: 20-2599
DATE: 05/06/20

SHEET
L1.2

P:\WCE\WORK\2020\WCE PROJECTS\2020-2599 Inland Olympia - L1\DWG\2599 L1.dwg 5/6/2020 10:48:17 AM SusanHawkins, WCE To PDF.dwg



LANDSCAPE NOTES:

1. NO PLANTING SHALL BE DONE UNTIL INSTALLATION OF THE SPRINKLER SYSTEM IS COMPLETED, FINAL GRADES HAVE BEEN ESTABLISHED, PLANTING AREAS HAVE BEEN PROPERLY GRADED AND PREPARED AND THE WORK APPROVED BY THE LANDSCAPE ARCHITECT.
2. ALL PLANTS TO BE APPROVED BY THE DESIGNER OF THIS PLAN.
3. CONTRACTOR IS RESPONSIBLE FOR CHECKING ANY QUESTIONABLE NOTE, PLANT NAMES, SIZES, AND QUANTITIES.
4. IN THE EVENT OF DISCREPANCY OR SITE FACTORS AFFECTING INSTALLATION AS PER PLAN NOTIFY THE LANDSCAPE ARCHITECT.
5. ALL LAWN AREAS AND PLANTING BEDS SHALL BE STRIPPED AND CLEARED OF WEEDS, ROOTS, LAWN, AND DEBRIS. SPECIFIED LANDSCAPE AREAS SHALL BE RAKED TO A SMOOTH AND EVEN GRADE, AND ROCK/DEBRIS LARGER THAN 1.5" TO BE REMOVED.
9. TOP SOIL TO BE INSTALLED TO A DEPTH OF 4", IN LAWN AREAS, UNLESS OTHER WISE NOTED. TOPSOIL BROUGHT TO THE SITE SHALL BE SANDY LOAM THAT IS NON-TOXIC, WELL-DRAINED AND FREE OF NOXIOUS WEEDS, GRASS, BRUSH, STICKS ROCKS, GREATER THAN 1" DIAMETER COARSE GRAVEL, HARD CLAY, AND OTHER DEBRIS UNLESS OTHERWISE NOTED, FINAL GRADE SHALL BE RAKED SMOOTH AND EVEN.
10. SUB GRADE IN ALL LANDSCAPE AREAS TO BE +/-0.5'.
11. TREE PLANTING SPECIFICATIONS

A. TREE PLANTING HOLES SHALL BE 3-5 TIMES THE DIAMETER OF THE ROOT BALL OF THE TREE TO BE PLANTED. THE TREE SHOULD BE CENTERED IN THE HOLE.

B. ROPES, STRINGS, BURLAP AND OTHER WRAPPING SHALL BE REMOVED FROM THE ROOT BALL. PLASTIC CONTAINERS AND WIRE BASKETS SHALL BE REMOVED ENTIRELY BEFORE TREE IS PLACED IN THE PLANTING HOLE.

C. SOIL UNDER THE TREE ROOT BALL WILL REMAIN UNDISTURBED TO SUPPORT ROOT BALL AND REDUCE SETTING.

D. THE ROOT COLLAR SHALL BE LEVEL OR UP TO 1 INCH ABOVE THE FINISHED GRADE.

E. BACKFILL USING EXISTING SOIL. WATER THOROUGHLY TO ELIMINATE AIR POCKETS. DO NOT TAMP.

F. COVER THE TREE RING AREA (MINIMUM OF 6' DIAMETER) WITH 2 TO 4 INCHES OF ORGANIC MATERIAL. MULCH SHOULD BE NO CLOSER THAN 4 INCHES FROM THE ROOT COLLAR OF THE TREE.COMPOST OR WOOD CHIPS ARE ACCEPTABLE MULCH MATERIALS. DO NOT USE ROCK AS MULCH.

G. STAKE ONLY IF NECESSARY FOR STABILITY. TIES SHOULD BE TIGHT ENOUGH TO SUPPORT THE TREE WHILE ALLOWING THE TREE TO SWAY. ALL TIES AND STAKES SHALL BE REMOVED WITHIN A YEAR. IF THE TREE STILL REQUIRES SUPPORT, CONTRACTOR MUST REPLACE TREE.

H. WATER NEW TREES TO A DEPTH OF 12 TO 18 INCHES AT LEAST ONCE A WEEK DURING THE FIRST THREE GROWING SEASONS. DURING PERIODS OF DROUGHT, NEW TREES NEED MORE FREQUENT WATERING. TREES SHOULD BE ON A SEPARATE ZONE FROM TURF.

I. MAINTAIN TREE RINGS (MULCHED AREA) OR INSTALL ADEQUATE EDGING MATERIAL TO KEEP TURF AND WEEDS OUT OF THE RING.

J. ROOT BARRIERS SHALL BE USED WHEN PLANTING TREES WITH FOUR FEET (4') OF ANY PUBLIC CURB OR SIDEWALK.
12. AMENDED BACKFILL FOR SHRUB PLANTING HOLES SHALL BE:

A. 80% OF ON SITE SOIL.

B. 20% OF ORGANIC AMENDMENT.
13. ALL PLANT MATERIAL SHALL CONFORM TO THE CURRENT AMERICAN ASSOCIATION OF NURSERYMEN'S NATIONAL STANDARD SPECIFICATIONS.
- 14.. ALL PLANT MATERIAL INSTALLED BY THE LANDSCAPE CONTRACTOR SHALL BE WARRANTED FOR 1-YEAR. LANDSCAPE CONTRACTOR SHALL REPLACE ANY PLANTS WHICH ARE DEAD, EXCEPT THOSE DUE TO VANDALISM OR NEGLECT, WITH PLANT MATERIAL EQUAL TO ORIGINAL.
15. CONTRACTOR SHALL VERIFY ALL QUANTITIES. IN THE CASE OF A DISCREPANCY, THE ILLUSTRATED LOCATIONS SHALL DICTATE COUNT.
16. NO SUBSTITUTIONS WILL BE ALLOWED WITHOUT THE WRITTEN CONSENT OF THE LANDSCAPE ARCHITECT AND OR THE OWNER.
17. THREE INCHES (3") OF 2" ROUND RIVER ROCK MULCH IS TO BE USED IN ALL SHRUB BEDS, UNLESS OTHERWISE NOTED. SPREAD PREEN OR EQUIVALENT, BEFORE BARK PLACEMENT, TO PREVENT WEEDS.
18. FERTILIZER TABLETS SHALL BE AGRIFORM "PLANTING TABLETS" AS MANUFACTURED BY AGRIFORM INTERNATIONAL CHEMICAL, INC. OR EQUAL, FERTILIZE ONLY AFTER THE FIRST YEAR PLANTED, ONLY IF THE PLANTS NEED FERTILIZER, PER THE FOLLOWING SCHEDULE:

PLANT SIZE	TABLET QUAN.	TABLET STRENGTH
1-2 GAL.	1	10 GRAM
5 GAL.	2	21 GRAM
3/4"-1 1/4" CAL.	4	21 GRAM
18. MAINTAIN A 2' MIN. SPACE BETWEEN BUILDING WALLS AND MATURE WIDTH OF ADJACENT PLANTS.
19. CONTRACTOR SHALL INSTALL LANDSCAPE EDGER PER PLAN.
20. SOILS:

16% ALDERWOOD GRAVELLY SANDY LOAM, 0-8 PERCENTS SLOPES, FOUND ALONG ALTA AVE. ONLY.

84% ALDERWOOD GRAVELLY SANDY LOAM, ON 8-15% SLOPES.
21. ALL LANDSCAPED AREAS SHALL BE PLANTED TO A DENSITY OF 80% COVERAGE AND MATURITY. GROUND COVER IS TO BE PLANTED IN A TRIANGULAR PATTERN, SEE SHEET L1.5 FOR DETAIL. ADDITIONAL PLANTINGS MAY BE REQUIRED UPON CITY INSPECTION PRIOR TO BUILDING PERMIT OCCUPANCY.
22. CONCRETE LANDSCAPE EDGER IS TO BE USED BETWEEN ALL LAWNS AND PLANTING BEDS, UNLESS OTHERWISE NOTED. SEE SHEET L1.5 FOR DETAIL.
23. AMENDED BACKFILL FOR PLANTING HOLDS SHALL BE:

A. 9 PARTS OF VOLUME ON SITE SOIL.


B. 1 PART OF VOLUME ORGANIC AMENDMENT.
24. IRRIGATED HYDROSEED SHALL BE IN ALL LAWN AREAS, UNLESS OTHERWISE NOTED.
25. PLANTINGS IN PARKING LOT ISLANDS AND PERIMETER PLANTING AREAS MUST BE 60% NATIVE.
26. ALL DISTURBED AREAS SHALL BE HYDROSEEDDED WITH EROSION CONTROL MIX.

IRRIGATION NOTES:

1. IRRIGATED HYDROSEED SHALL BE IN ALL LAWN AREAS, UNLESS OTHERWISE NOTED.
2. IRRIGATION SYSTEM IS DESIGN BUILD: IRRIGATION POINT OF CONNECTION IS AT WATER STUB. INSTALL METER, BACKFLOW PREVENTION DEVICE, IRRIGATION CONTROLLER, VALVES AND IRRIGATION PIPE AND EMITTERS/HEADS. ALL MAINLINES SHALL BE SCH. 40 P.V.C. ALL LATERAL LINES SHALL BE POLY N.S.F. 100 PSI. ALL IRRIGATION PIPING SHALL BE SIZED NOT TO EXCEED (5) FEET PER SECOND, MAXIMUM VELOCITY. CONTRACTOR SHALL GUARANTEE IRRIGATION SYSTEM FOR ONE YEAR AGAINST DEFECTIVE MATERIALS AND WORKMANSHIP. ANY REPAIRS REQUIRED DURING THIS PERIOD, IF DUE TO DEFECTIVE MATERIALS OR WORKMANSHIP, SHALL BE MADE BY THE CONTRACTOR AT NO COST TO THE OWNER. A DRIP SYSTEM SHALL BE DESIGNED FOR TREES AND SHRUBS ON SEPARATE ZONES FROM LAWN AREA. LAWN AREAS SHALL HAVE A 100% COVERAGE BY SPRINKLER HEADS.
3. TREES SHALL BE ON A SEPARATE IRRIGATION ZONE.
4. PROVIDE 4" PVC SLEEVES AS REQUIRED, WITH 24" OF COVER UNDER PAVEMENT, MIN.
5. 110-VOLT ELECTRICAL SERVICE FROM ELECTRICAL SOURCE TO IRRIGATION CONTROLLER. INCLUDING WIRE HOOK-UP INTO CONTROLLER. IRRIGATION CONTRACTOR TO MOUNT CONTROLLER PER DESIGN AND COORDINATE WITH GENERAL CONTRACTOR.


GENERAL NOTES:

1. SEE CIVIL PLANS FOR GRADING AND DRAINAGE INFORMATION.
2. CONTRACTOR TO VERIFY LOCATION OF ALL UTILITIES PRIOR TO INSTALLATION OR ANY DEMOLITION OF CONSTRUCTION OPERATIONS, ANY DAMAGE TO EXISTING UTILITIES ON SITE OR ADJACENT PROPERTY SHALL BE CONTRACTOR'S RESPONSIBILITY.
3. PRIOR TO DIGGING, VERIFY LOCATION OF ALL UNDER GROUND UTILITY I.E. CABLES, CONDUIT, GAS, WATER, SEWER, ELECTRICAL AND REPAIR ANY/ALL DAMAGE, NOT AN EXTRA COST TO THE OWNER.
4. INSTALLER RESPONSIBLE FOR ALL REQUIRED PERMITS AND LOCAL CODES.

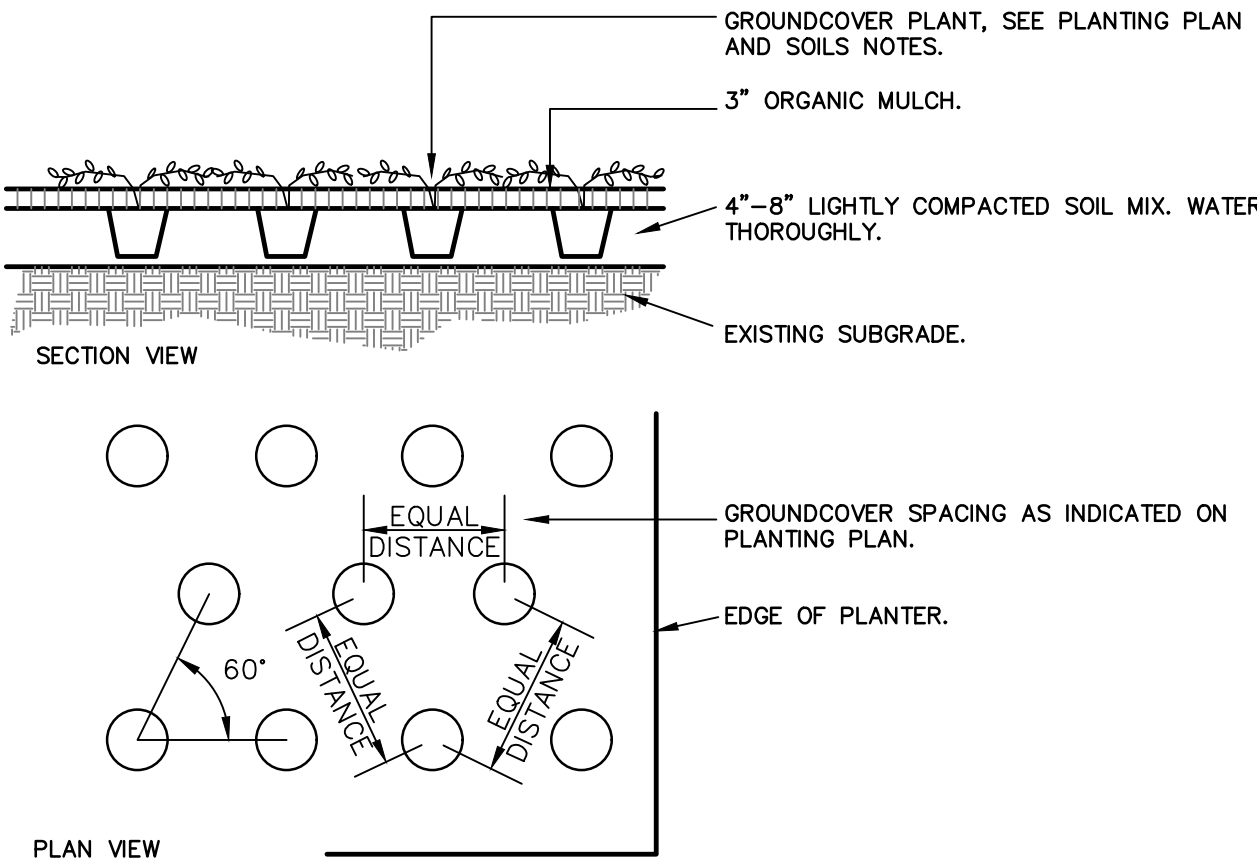

GROUNDCOVER PLANTING

GROUNDCOVER IN PARKING LOT ISLANDS MUST BE PLANTED IN A TRIANGULAR PATTERN.

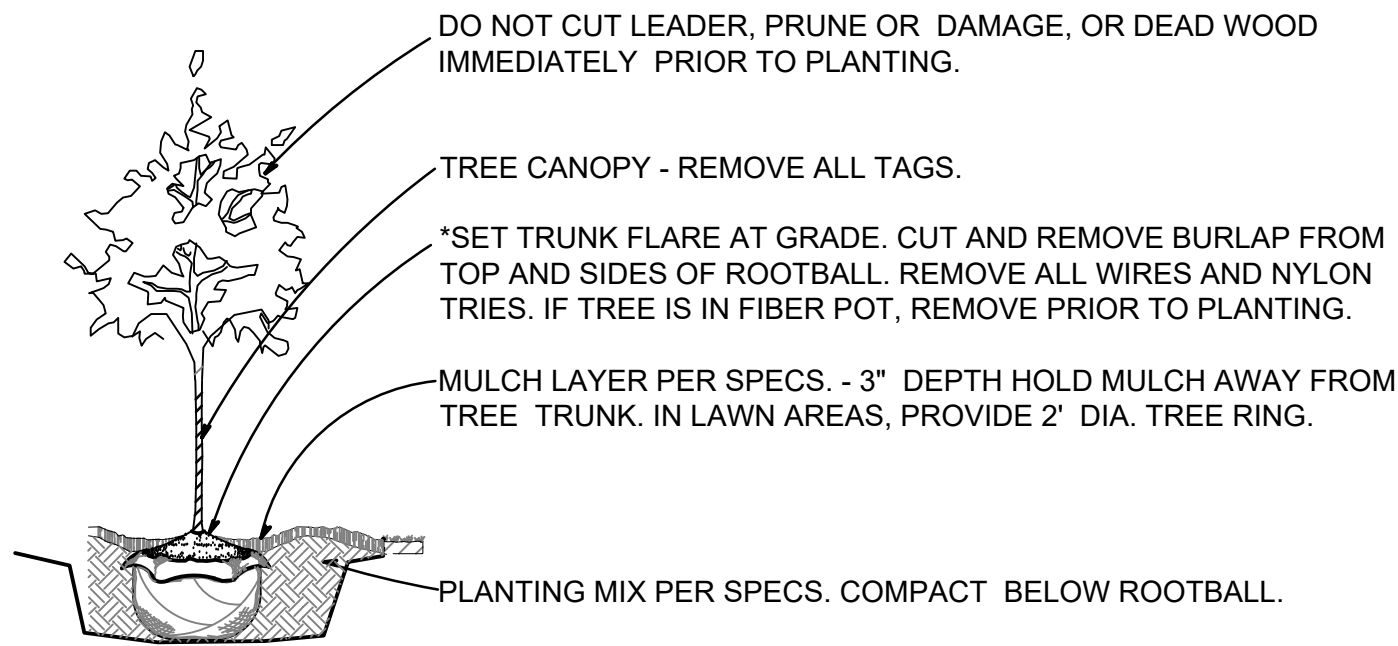


DECIDUOUS TREE PLANTING

NOT TO SCALE


NOTES:

* USE TRUNK FLARE TO DETERMINE THE REAL TOP OF THE ROOTBALL, THEN PLANT TRUNK FLARE AND TOP OF ROOTBALL AT GRADE.

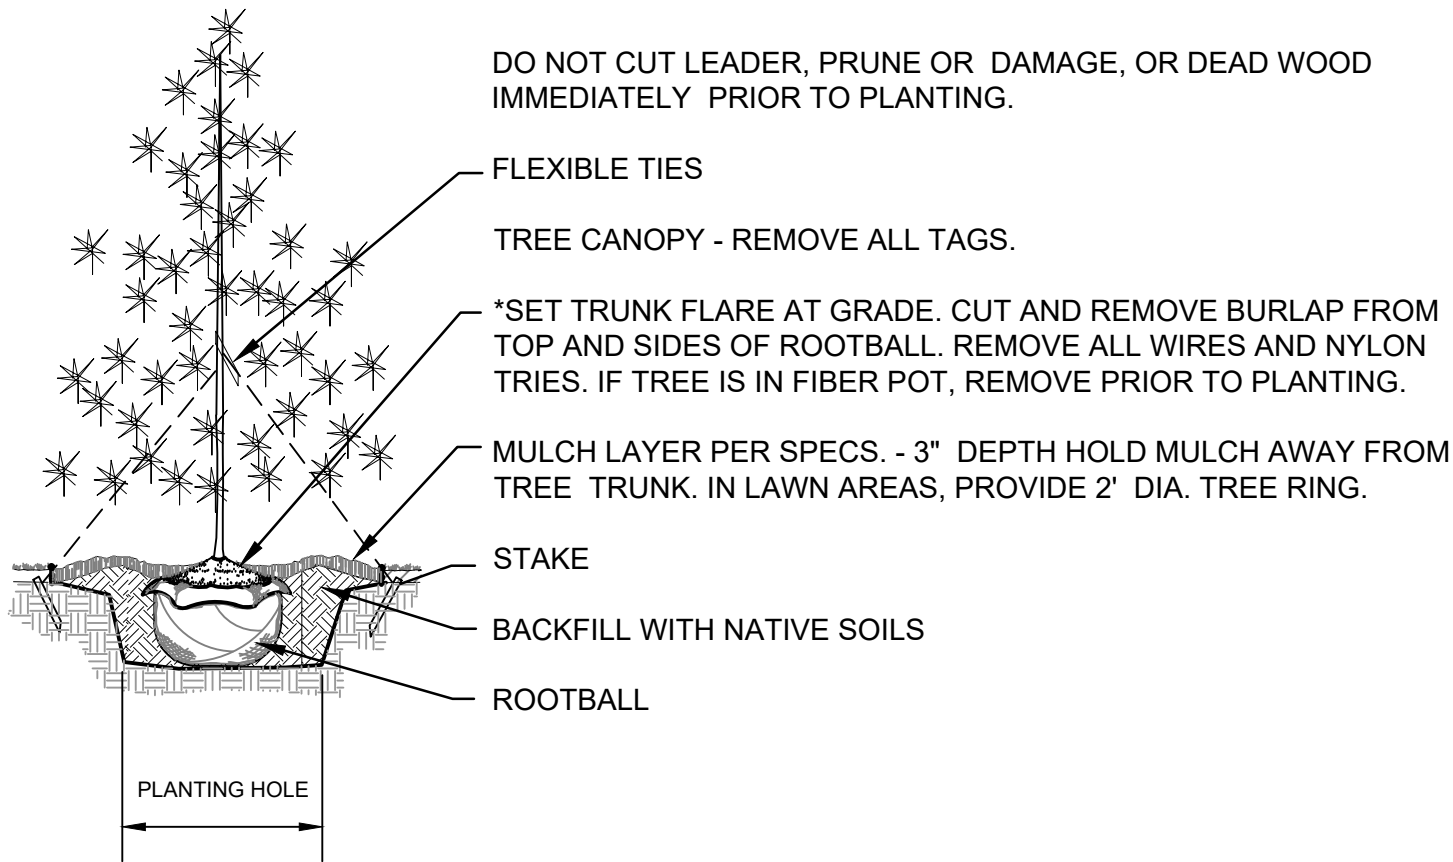


EVERGREEN TREE PLANTING

NOT TO SCALE

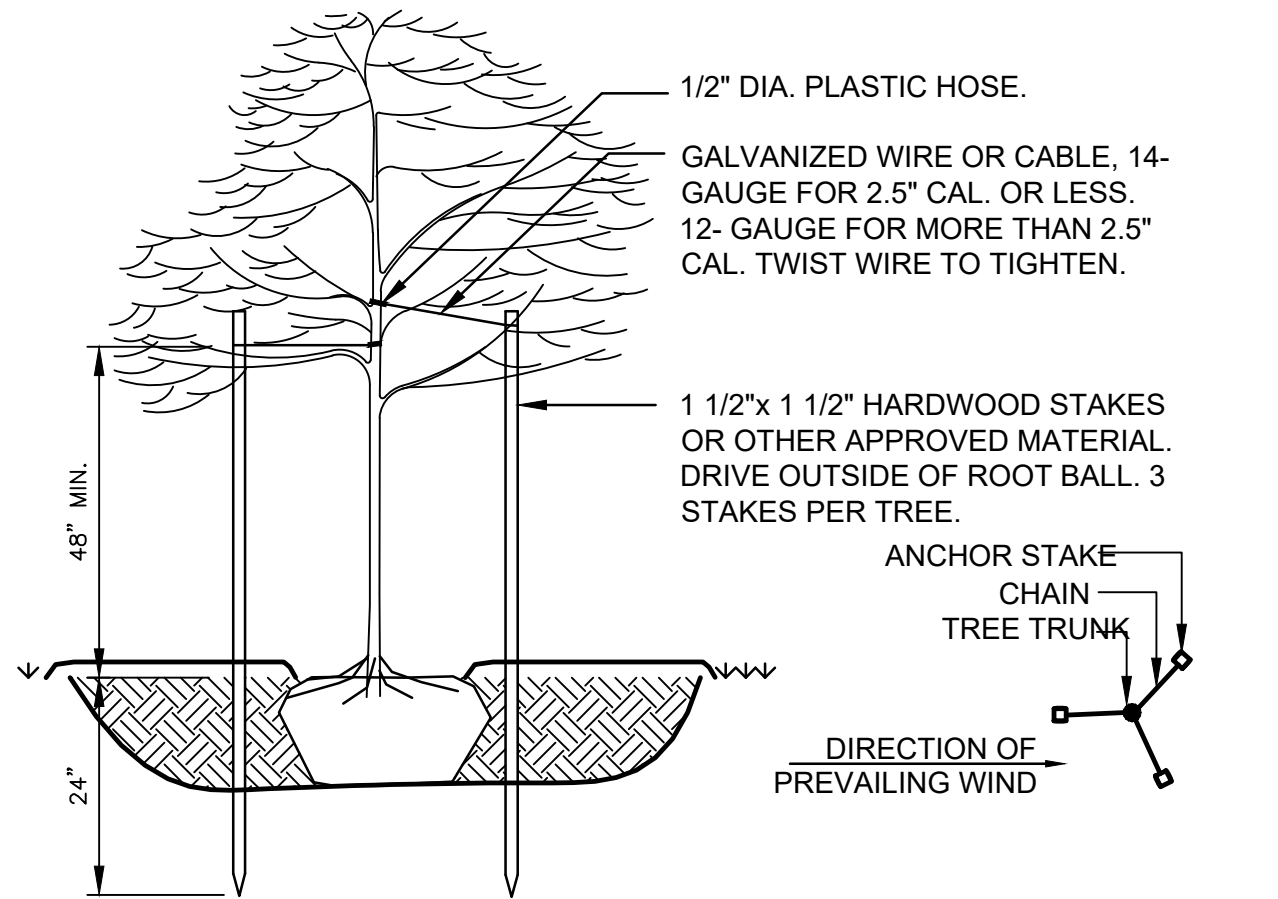

TREE STAKING


NOT TO SCALE

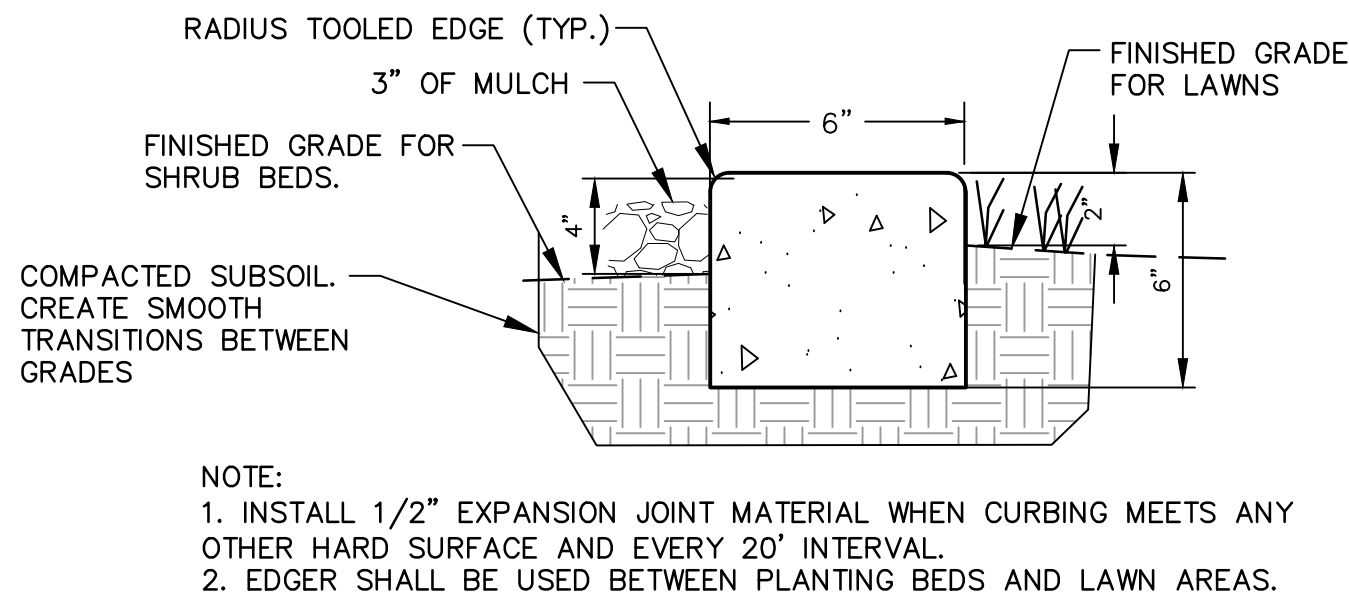

CONCRETE LANDSCAPE EDGER

NOT TO SCALE

- NOTE:
1. INSTALL 1/2" EXPANSION JOINT MATERIAL WHEN CURBING MEETS ANY OTHER HARD SURFACE AND EVERY 20' INTERVAL.
2. EDGER SHALL BE USED BETWEEN PLANTING BEDS AND LAWN AREAS.

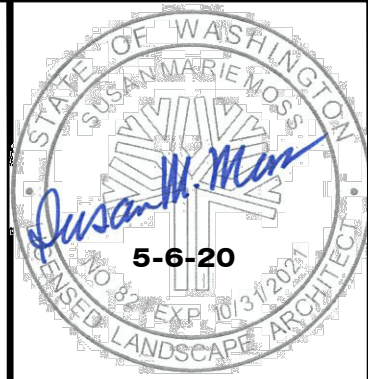

OWNER
INLAND CONSTRUCTION
120 W. CATALDO AVE., STE 100
SPOKANE, WA 99201

REVISIONS		NO.		DATE	BY




CIVIL	STRUCTURAL	SURVEYING	TRAFFIC	PLANNING	LANDSCAPE	OTHER
					X	

GOAT APARTMENTS
LANDSCAPE DETAILS
3300 CAPITAL MALL DR. SW BLK
OLYMPIA, WA 98502

DRAWN: HMS
REVIEWED: SMM
SCALE: N/A
PROJ #: 20-2599
DATE: 05/06/20

SHEET
L1.5

PRELIMINARY - NOT FOR CONSTRUCTION

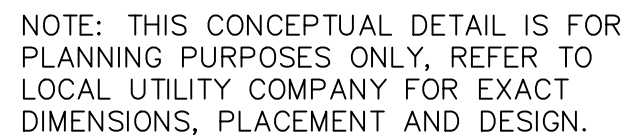

NOTES:

- etal ADA Picnic Table - 8' Rectangle, Black**



DROP SHIPS IN 1 DAY FROM NC UNASSEMBLED VIA MOTOR FREIGHT


NOT TO SCALE



NOT TO SCALE



THE INSTALLATION OF ROOT BARRIERS IS REQUIRED BY COA ENGINEERING DESIGN STANDARDS FOR AREAS AFFECTING PUBLIC ROW SIDEWALKS AND PER ACC 18.50.040(C) FOR ON-SITE AREAS WHERE "TREES PLANTED WITHIN 10' OF A PUBLIC STREET, SIDEWALK, PAVED TRAIL, OR WALKWAY SHALL BE A DEEP-ROOTED SPECIES AND SHALL BE SEPARATED FROM HARDSCAPES BY A ROOT BARRIER TO PREVENT PHYSICAL DAMAGE TO PUBLIC IMPROVEMENTS."

 

- A Materials**
- 1 The contractor shall furnish and install true barter panel as specified. The barter panel shall be composed of a minimum 0.080 (2.3 mm) thick polypropylene manufactured by Deepseal® Green Infrastructure, LLC, 530 Washington Street, San Francisco, CA. www.deepseal.com (800.458.7668).
 - 2 Roost barrier shall be recyclable, black, extruded panels with 0.80 (2.03 mm) wall thickness in modulus 24" (609 mm) long and either 36" (914 mm) or 48" (1219 mm) deep.
 - 3 Roost barrier shall be manufactured with 100% recycled homopolymer polyethylene with added ultraviolet inhibitors.
 - 4 Roost barrier shall be comprised of 24" (609 mm) modulus. Each panel shall have no less than four (4) molded integral Vertical Ribs with a minimum 0.080 (2.3 mm) thickness, providing 12" (31.7 mm) to 90" from the interior of the barrier panel, spaced 6" (152.4 mm) apart. (See Detail A)
 - 5 Roost barrier shall have an integrated Joining System for assembly by sliding one panel into another.

Material and Thickness		Homopolymer Polyethylene 0.080 inch Extruded
Properties	Typical Value	ASTM Test Method
Tensile stress @ yield	3800 PSI	D638
Elongation @ break %	10%	D638
Tensile Modulus	15,000 PSI	D638
Notched Izod Impact	0.4 - 4.0	D256A
Flexural Modulus 73 ± PSI	145,000	D790
Hardness Shore	P66	D2240




NOT TO SCALE



THE TREE PROTECTION FENCE SHOULD BE MAINTAINED THROUGHOUT THE CONSTRUCTION AND GRADING. NO CUTS OR FILLS, UTILITY FINAL LANDSCAPING IS IN PROGRESS, AT NO TIME SHOULD EQUIPMENT ENTER INTO THE ROOT PROTECTION ZONE (RPZ). ALL BRUSH CLEANUP WITHIN THE RPZ SHOULD BE COMPLETED BY HAND TO PREVENT DISTURBANCE OF NATIVE GROUND COVERS. NO CUTS OR FILLS, UTILITY TRENCHING, MODIFICATIONS TO DRAINAGE, OR CONCRETE REE WATER SHOULD IMPACT THE RPZ. NO WIRES, CABLES, OR OTHER DEVICES SHOULD BE ATTACHED TO PROTECTED TREES DURING CONSTRUCTION.

IF IMPACTS MUST OCCUR WITHIN THE RPZ, CONTACT WFCI PRIOR TO THE OPERATIONS TO DETERMINE THE PROPER PROCEDURE TO PROTECT THE TREE'S HEALTH.

NOT TO SCALE

 


Click on the box(es) below to collapse product details, documentation and pricing

- Length: 28 in.
Width: 28 in.
Height: 32 in.
Weight: 137
Price: \$680.00

STATE OF WASHINGTON
SUSAN M. MAN
5-6-20
NO. 8272 EXP. 10/31/2024
LICENSED LANDSCAPE ARCHITECT

**OWNER
INLAND CONSTRUCTION
120 W. CATALDO AVE., STE 100
SPOKANE, WA 99201**

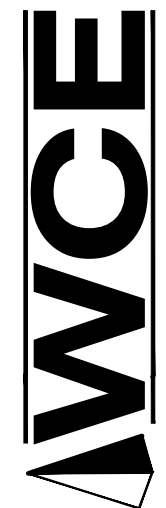[illegible]

WHIPPLE CONSULTING ENGINEERS
2528 NORTH SULLIVAN ROAD
SPOKANE VALLEY, WA 99216
PH: 509.902.2617 FAX: 509.926.0227

CIVIL	
STRUCTURAL	
SURVEYING	
TRAFFIC	
PLANNING	
LANDSCAPE	X
OTHER	

GOAT APARTMENTS
LANDSCAPE DETAILS
3300 CAPITAL MALL DR. SW BLK
OLYMPIA, WA 98502

DRAWN:	HMS
REVIEWED:	SMM
SCALE:	N/A
PROJ #:	20-2599
DATE:	05/06/20

SHEET
L1.6