



DATE:	9/20/19
SCALE:	AS SHOWN
DRAWING NO.	TS-01 1 OF 1

CITY OF OLYMPIA-PRELIMINARY PLAT



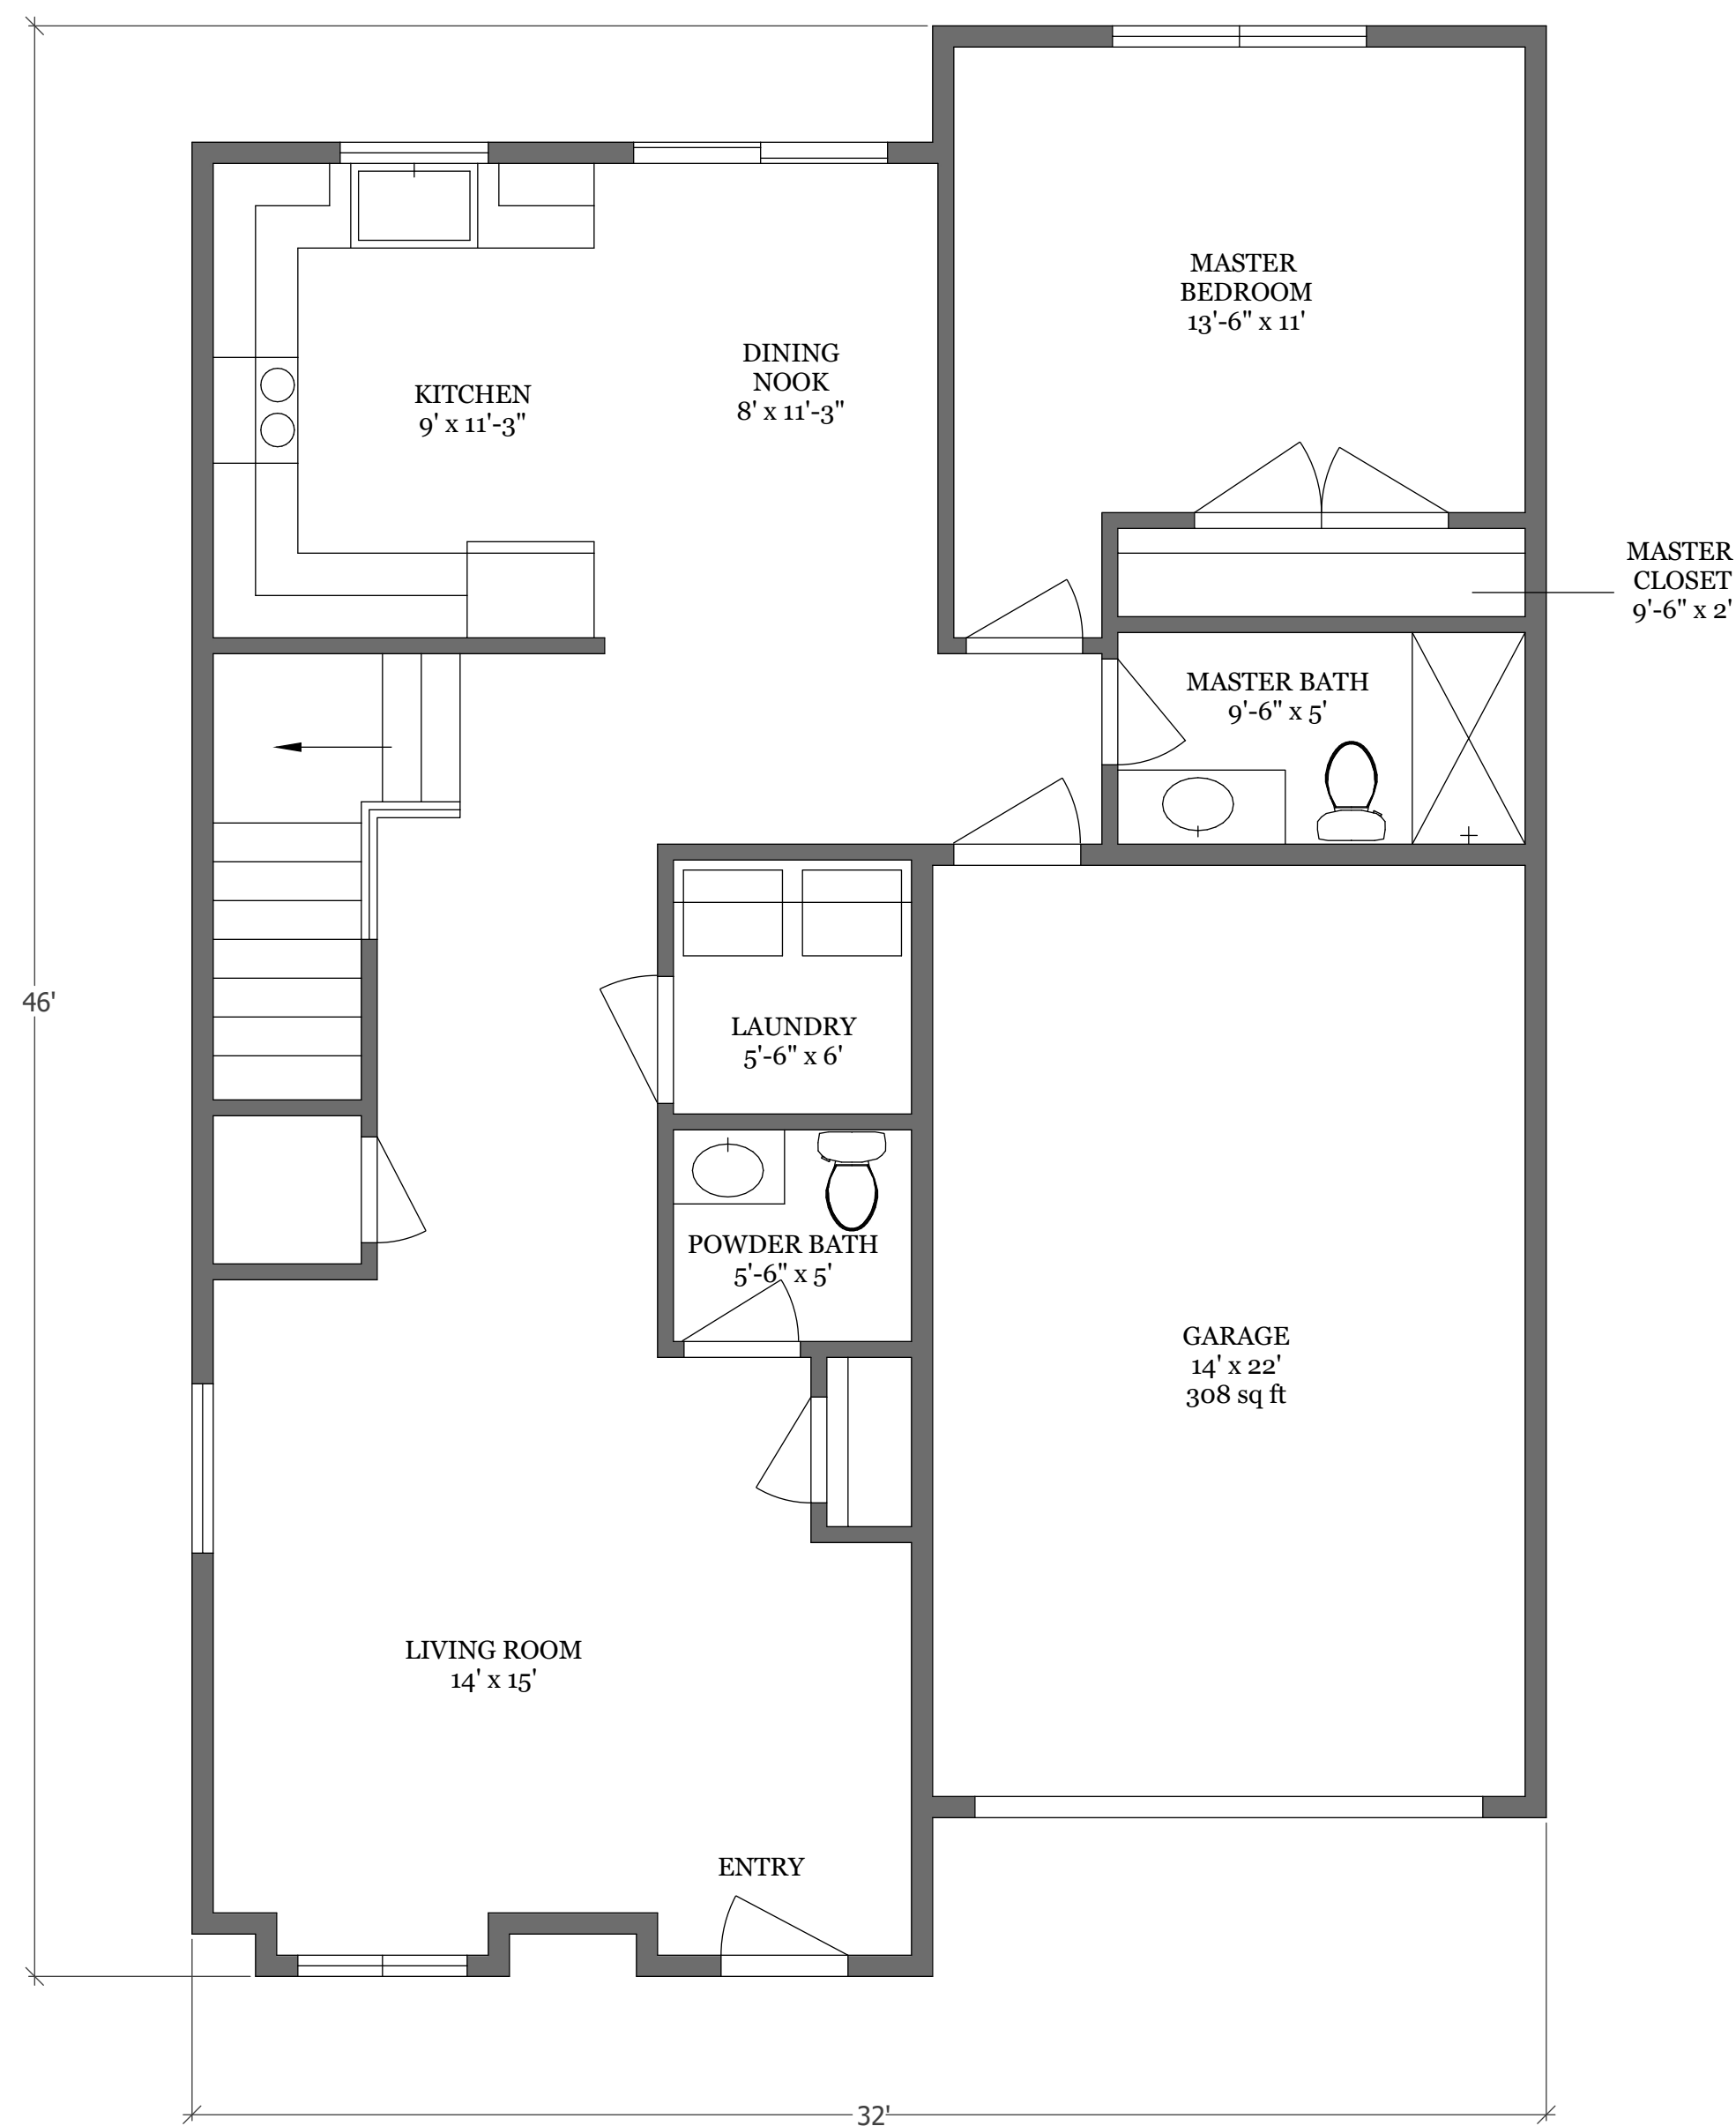

FIRST FLOOR- ONE UNIT
SCALE: 1/4" = 1'-0"

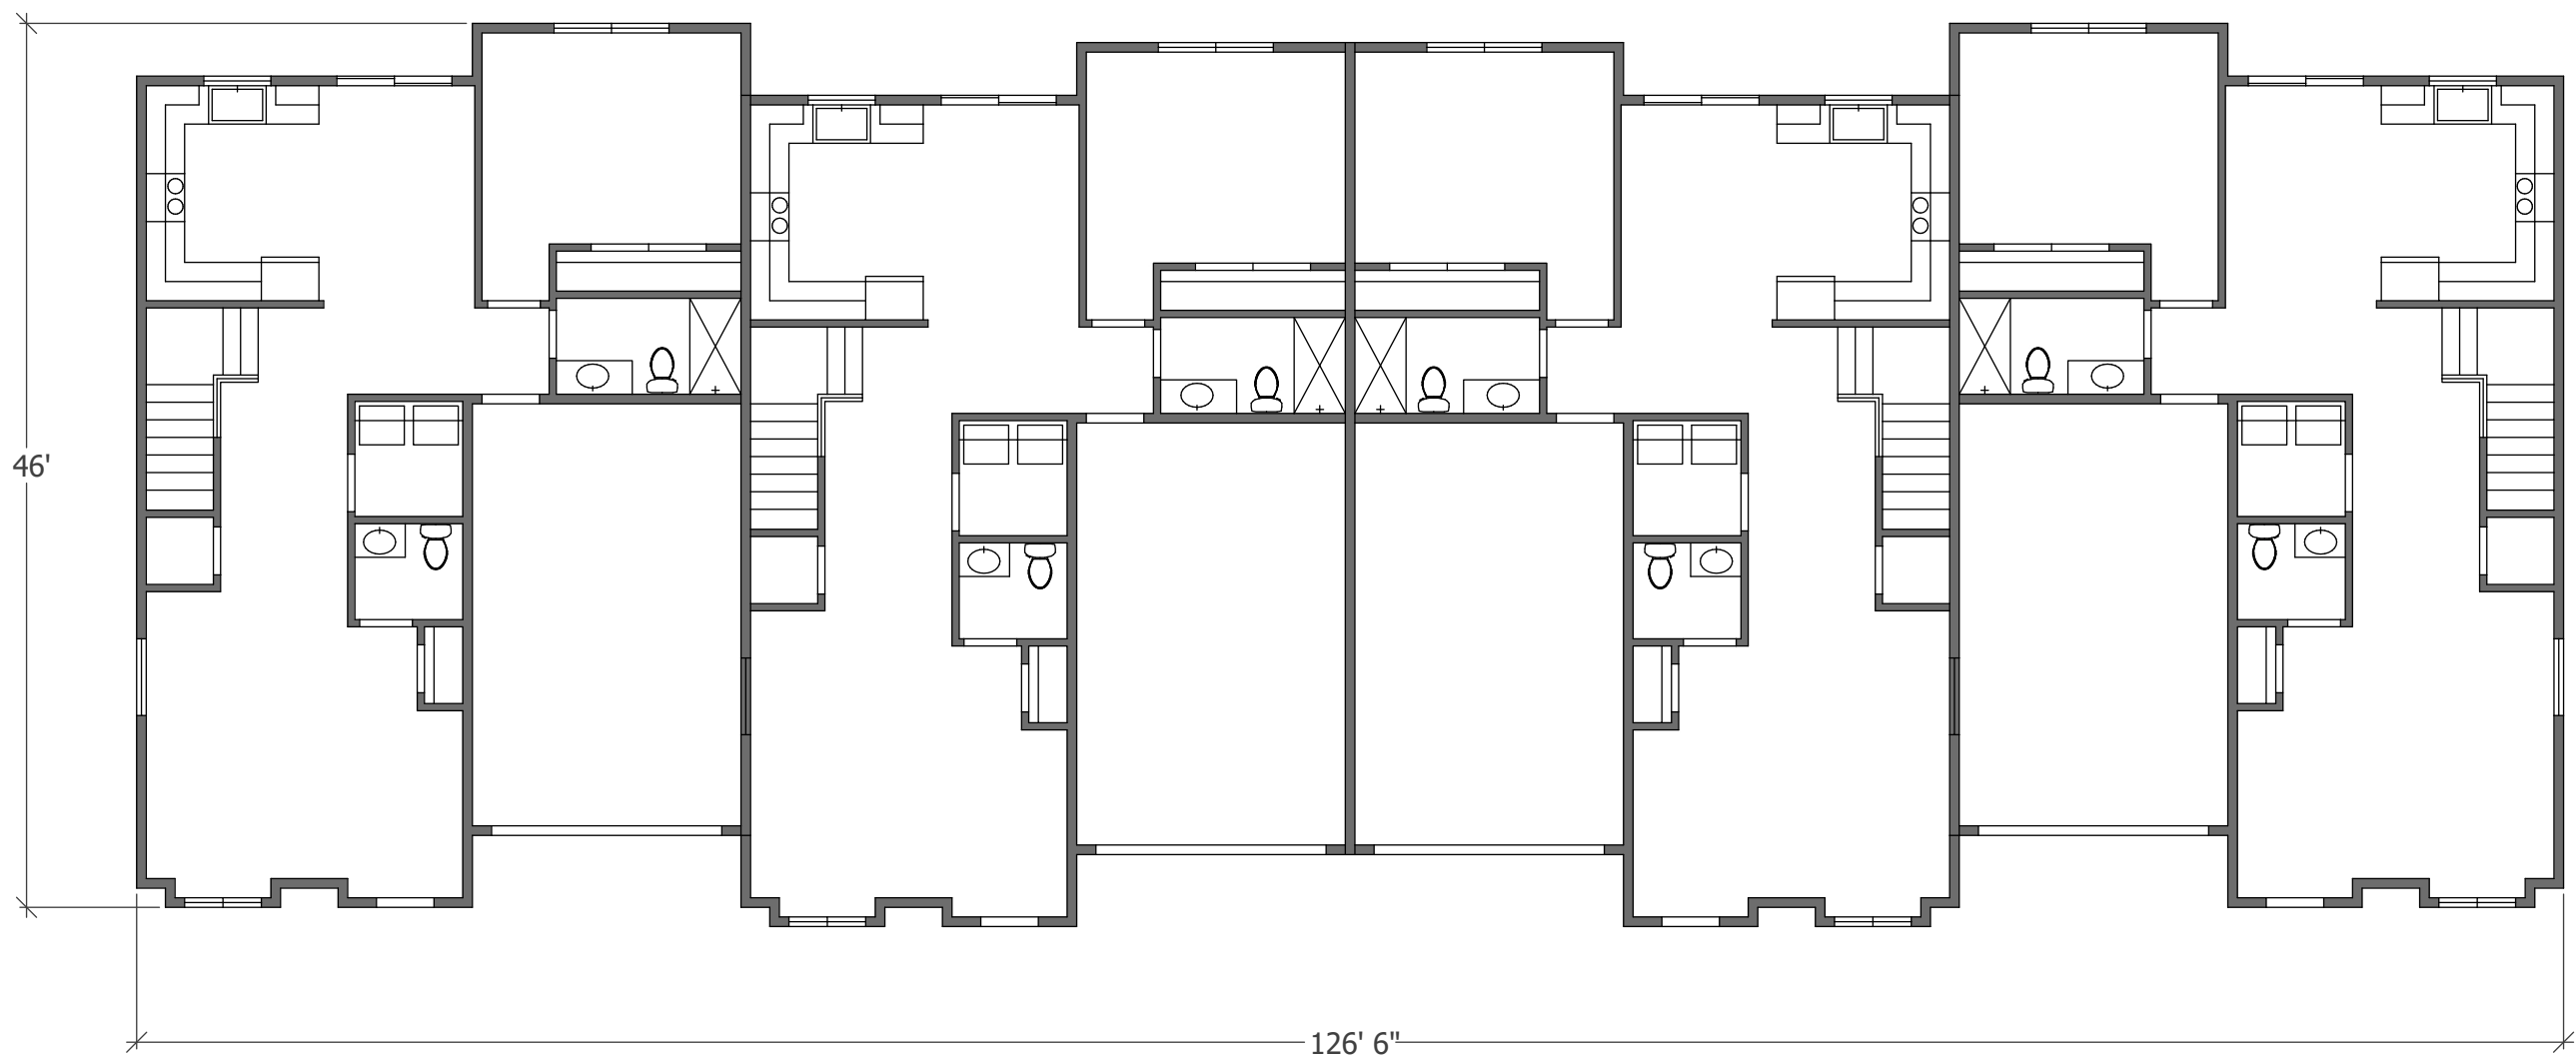

FIRST FLOOR- ALL UNITS
SCALE: 1" = 10'

SQUARE FOOTAGE:
ONE UNIT FIRST FLOOR- 900
ONE UNIT SECOND FLOOR- 596
ONE UNIT TOTAL- 1,496
ALL UNITS TOTAL- 5,984

REVISIONS

MM/DD/YY	REMARKS
1	1/9/2019
2	1/25/2019
3	1/29/2019
4	5/3/2019
5	---

KAPA CONSTRUCTION LLC

General Contractor

360-584-2042

LICENSED • BONDED • INSURED

4-PLEX- BLVD RD DEVELOPEMENTS

ONE UNIT & ALL UNITS FLOOR PLAN


FIRST FLOOR

MAIN UNITS


A

O1

NEW DEVELOPMENT

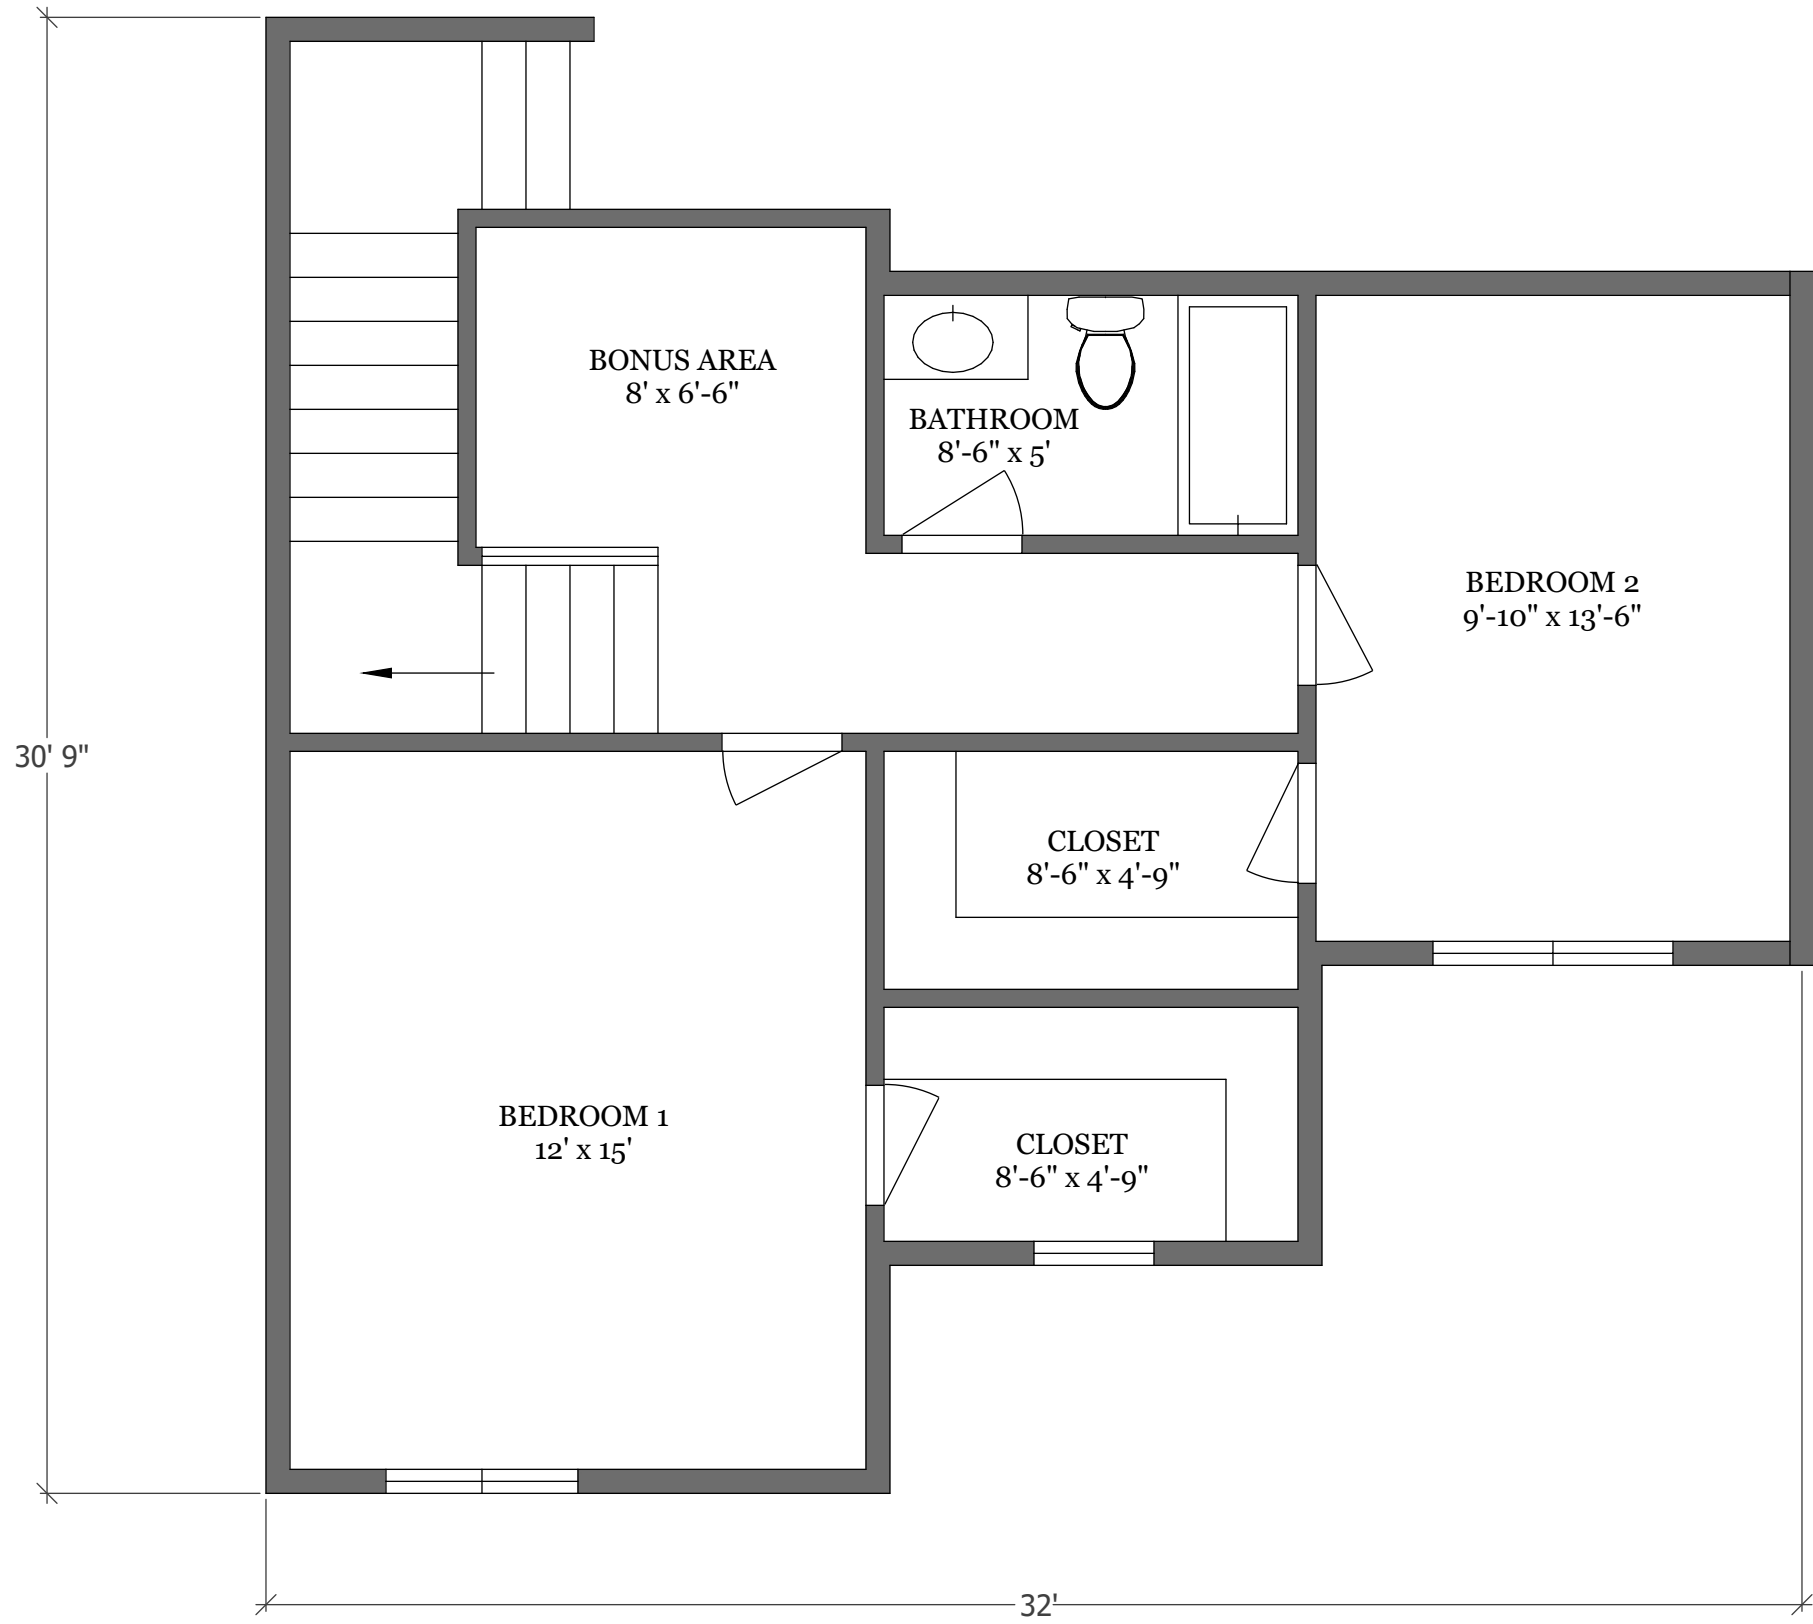

SECOND FLOOR- ONE UNIT
SCALE: 1/4" = 1'-0"

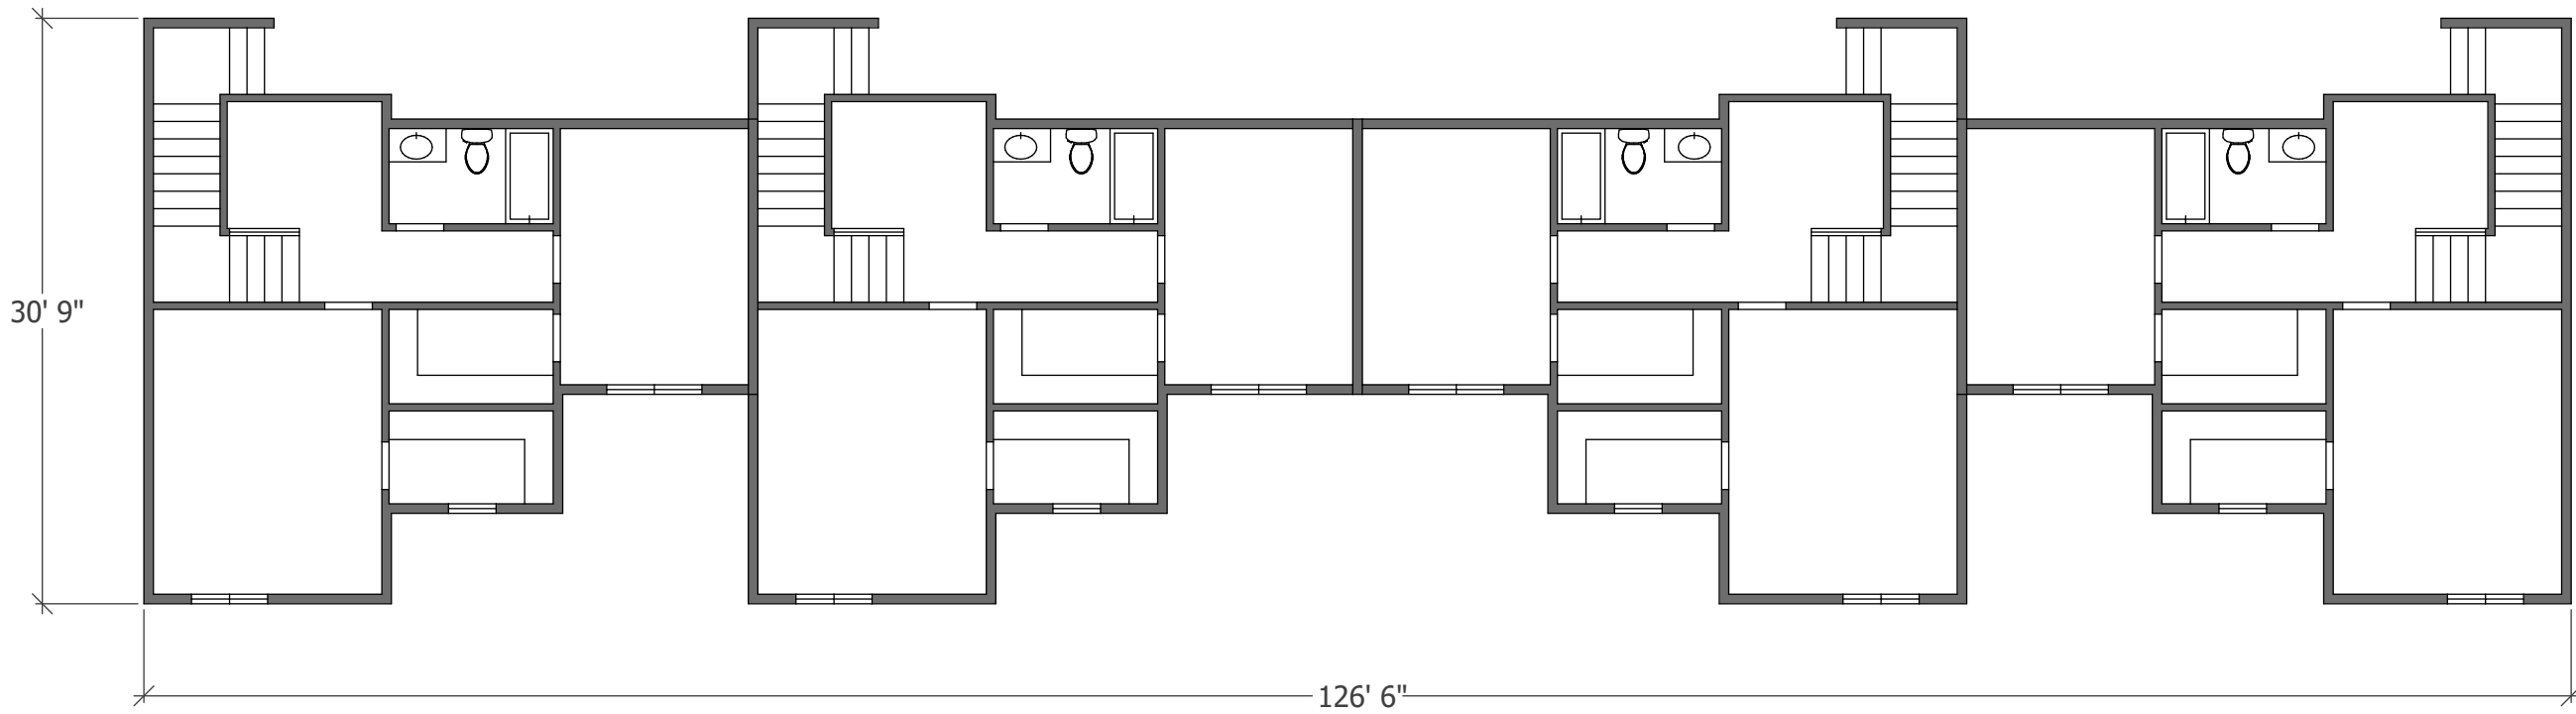

SECOND FLOOR- ALL UNITS
SCALE: 1" = 10'

SQUARE FOOTAGE:
ONE UNIT FIRST FLOOR- 900
ONE UNIT SECOND FLOOR- 596
ONE UNIT TOTAL- 1,496
ALL UNITS TOTAL- 5,984

REVISIONS	
MM/DD/YY	REMARKS
1	1/9/2019
2	1/25/2019
3	1/29/2019
4	5/3/2019
5	---



KAPA CONSTRUCTION LLC
General Contractor
360-584-2042
LICENSED • BONDED • INSURED

NEW DEVELOPMENT

4-PLEX- BLYD RD DEVELOPMENTS
ONE UNIT & ALL UNIT FLOOR PLAN
SECOND FLOOR
MAIN UNITS



4-PLEX- BLVD RD DEVELOPMENTS
NOT TO SCALE
MAIN UNITS

KAPA CONSTRUCTION LLC



General Contractor

360-584-2042

LICENSED • BONDED • INSURED

NEW DEVELOPMENT

REVISIONS	
MM/DD/YY	REMARKS
1	...
2	1/25/2019 ...
3	1/29/2019 ...
4	5/3/2019 ...
5	.../.../... ..



4-PLEX- BLVD RD DEVELOPMENTS
NOT TO SCALE
*** GRADIENT UNITS***

KAPA CONSTRUCTION LLC


General Contractor
360-584-2042
LICENSED • BONDED • INSURED

NEW DEVELOPMENT

REVISIONS		
	MM/DD/YY	REMARKS
1	1/9/2019	...
2	1/25/2019	...
3	1/29/2019	...
4	5/3/2019	...
5	--/--/----	...