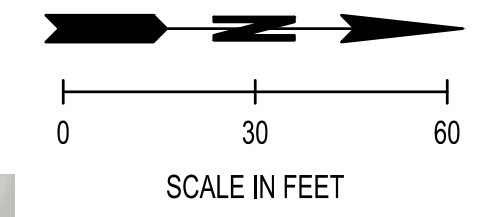


SEC.17, T18N., R1W., W.M.

[illegible]

SCJ ALLIANCE
CONSULTING SERVICES

8730 TALLON LANE NE, SUITE 200, LACEY, WA 98503
P: 360.352.1465 F: 360.352.1509
SCJALLIANCE.COM

OVERALL SITE PLAN

MONOLITH PROPERTIES
PACIFIC AVE SE AND
POPLAR ST SE

PROJECT NAME:

SEAL:

DESIGNER:

DRAWN BY:

APPROVED BY: _____

DATE: 08/2020

JOB NO:
2536.01



DRAWING FILE NO:
2536.01_EX-COND

DRAWING NO: E-1

Aug 26, 2020 12:42:48pm - User: jared.verhey
 I:\PROJECTS\2536 MONOLITH PROPERTIES\2536.01 ON-CALL SITE FEASIBILITY PLANNING FOR MONOLITH PROPERTIES\CADD\2536.01_EX-COND.DWG

Aug 28, 2020 10:43:54 AM User: jared.eghan
NE PROJECTS\2536 MONOLITH PROPERTIES\2536.01 EX-COND.DWG

SEC.17, T18N., R1W., W.M.

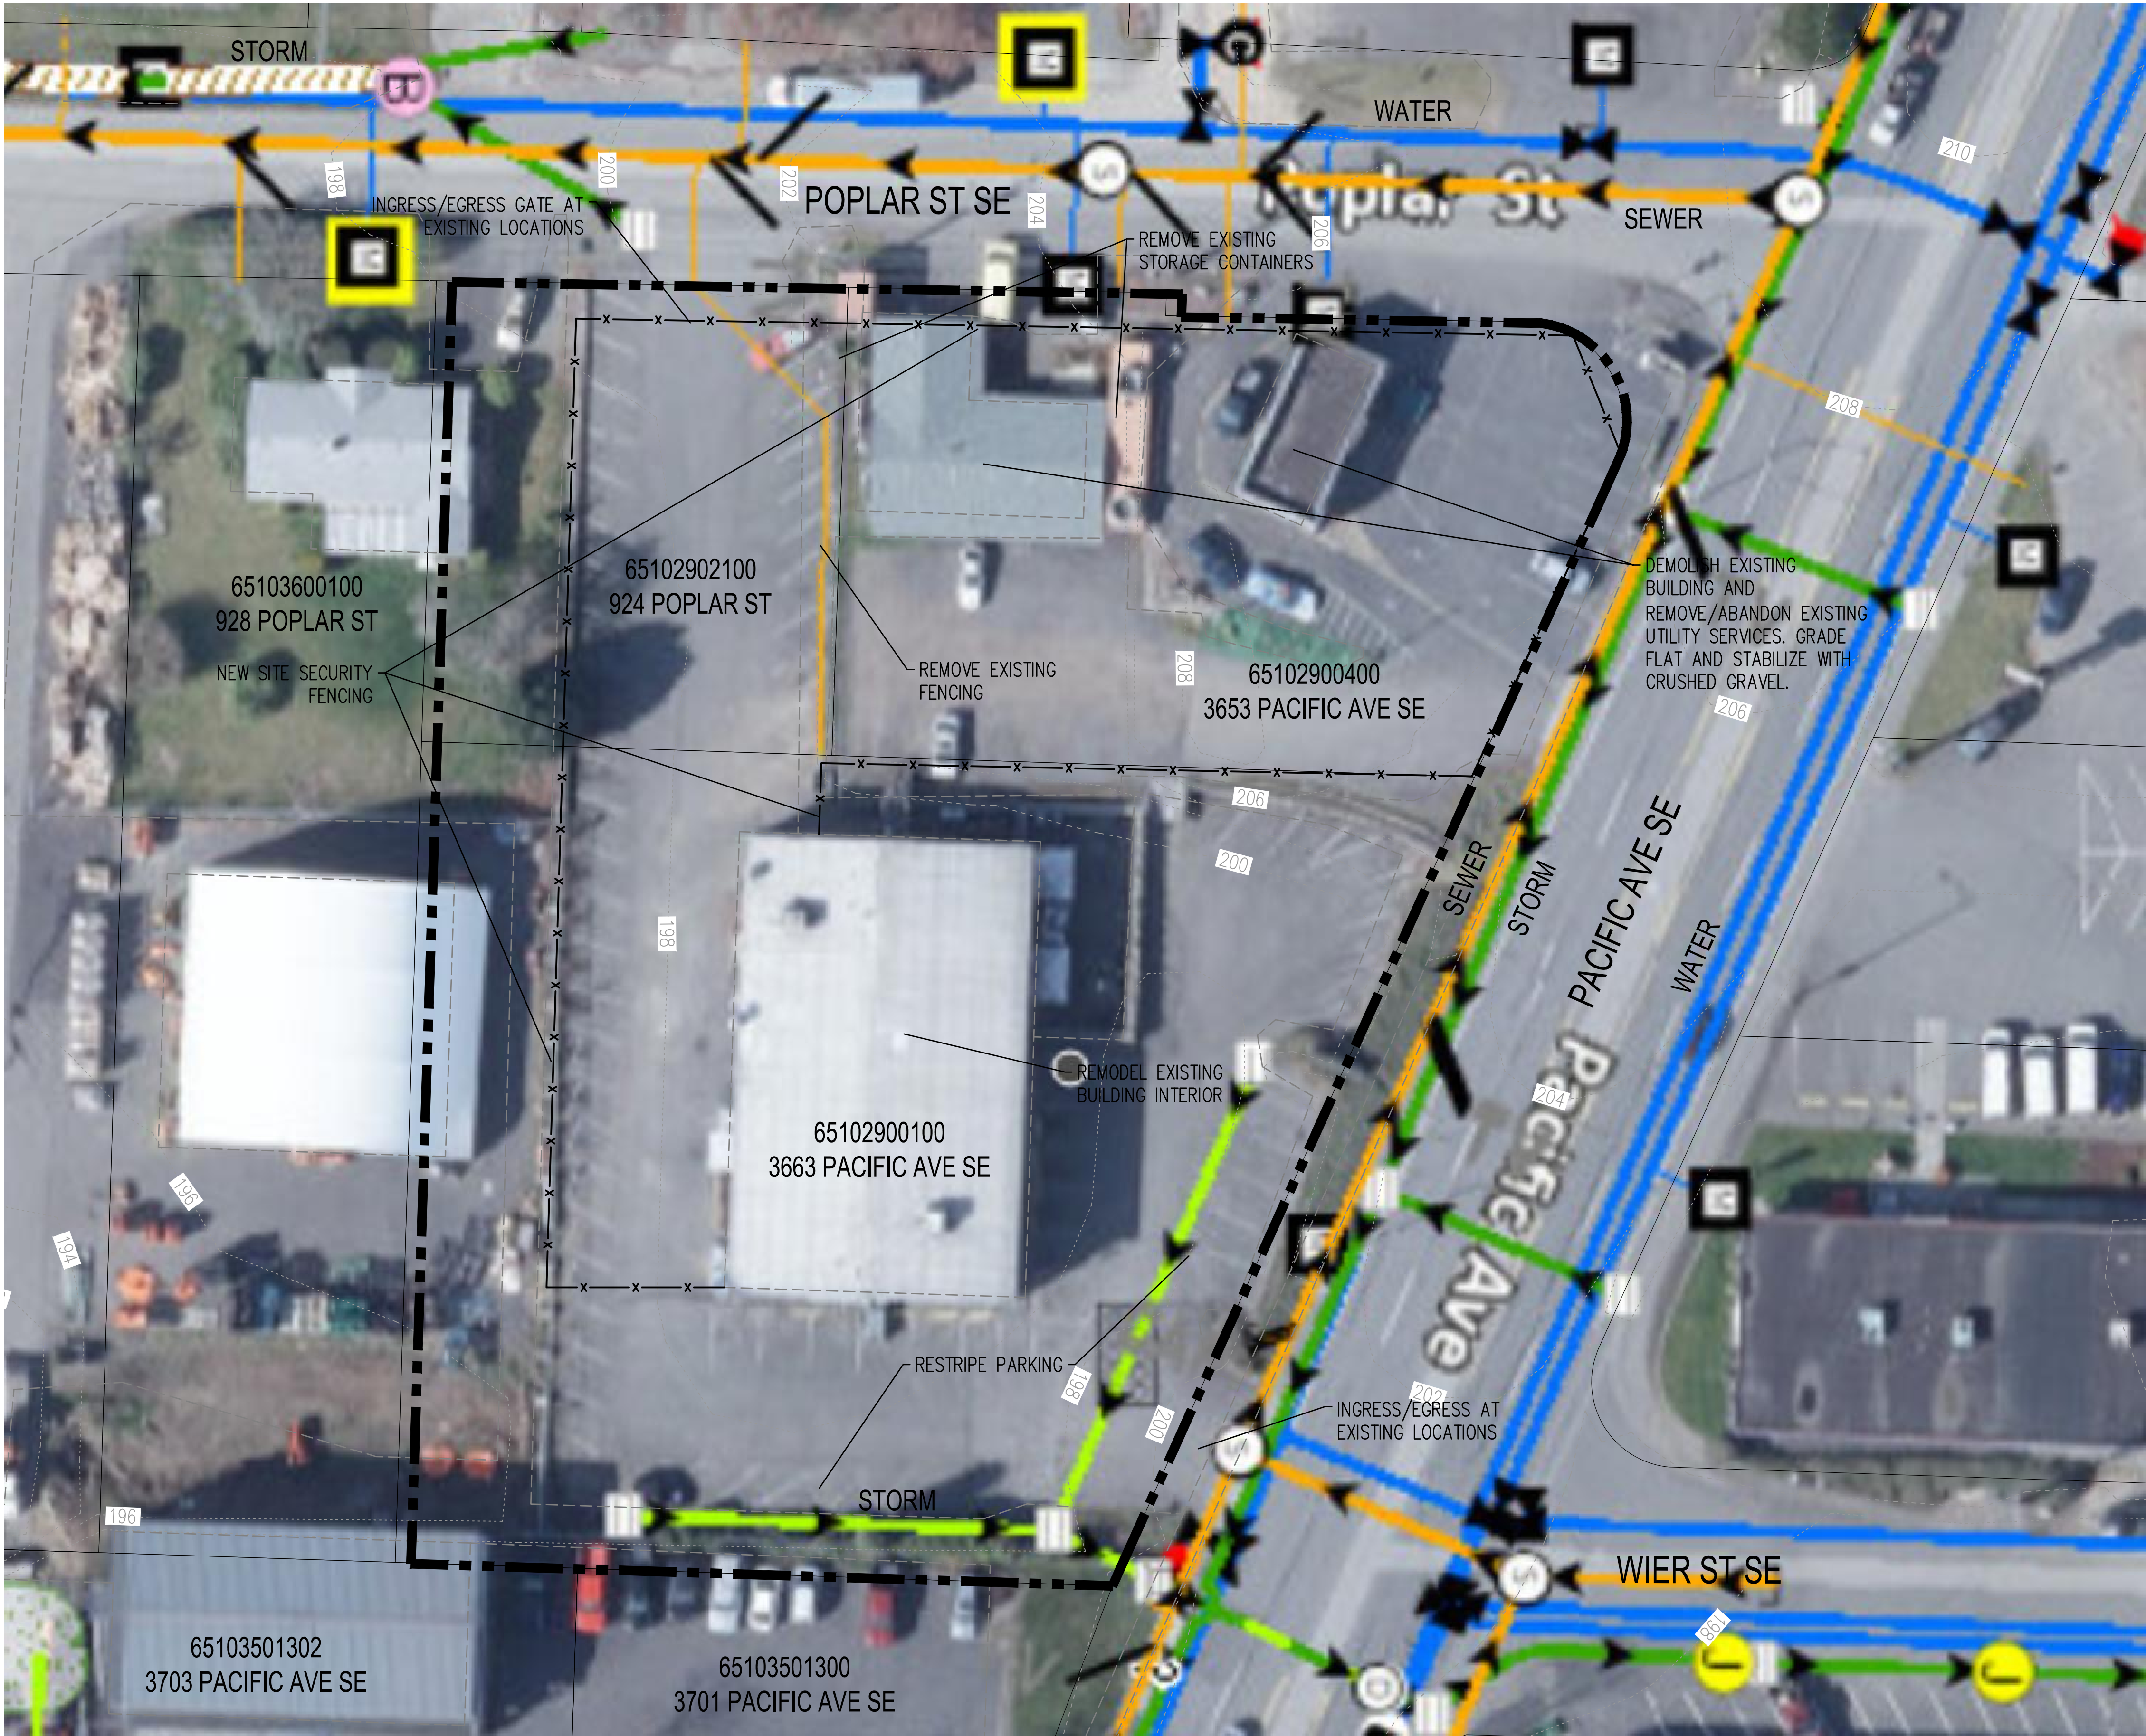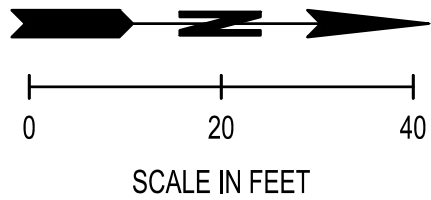

REVISIONS	DATE	BY



SCJ ALLIANCE
CONSULTING SERVICES
8730 TALLON LANE NE SUITE 200 LACEY WA 98516
P: 360.352.1465 F: 360.352.1509
SCJALLIANCE.COM

SHEET TITLE	PROJECT NAME
SITE PLAN	MONOLITH PROPERTIES PACIFIC AVE SE AND POPLAR ST SE

DESIGNER:
DRAWN BY: S. EGAN
APPROVED BY:
DATE: 08/2020
JOB NO: 2536.01
DRAWING FILE NO: 2536.01_EX-COND
DRAWING NO: E-2
SHEET NO: 2 OF 2