


SITE INFO.

Project Address:	1113 Legion Way SE Olympia, WA 98501	Existing Building Areas:	Avanti High School
Parcel No.:	78206800100	Basement Floor	2,198 sf
Acres:	5.22 = 227,383 sf	First Floor	22,890 sf
Pervious Surface:	42,042 sf (Areas do not include any surfaces related to Madison Elementary School)	Second Floor	17,734 sf
Impervious Surface:	185,341 sf (Avanti H.S. and Annex Site)	Third Floor	18,230 sf
		Total	61,043 sf
		Annex	
		Basement Floor	6,127 sf
		First Floor	16,815 sf
		Total	22,942 sf



TOVANI HART
609 A COLUMBIA ST. SW.
OLYMPIA, WA 98501
P 360.339.8274 • F 360.350.5614

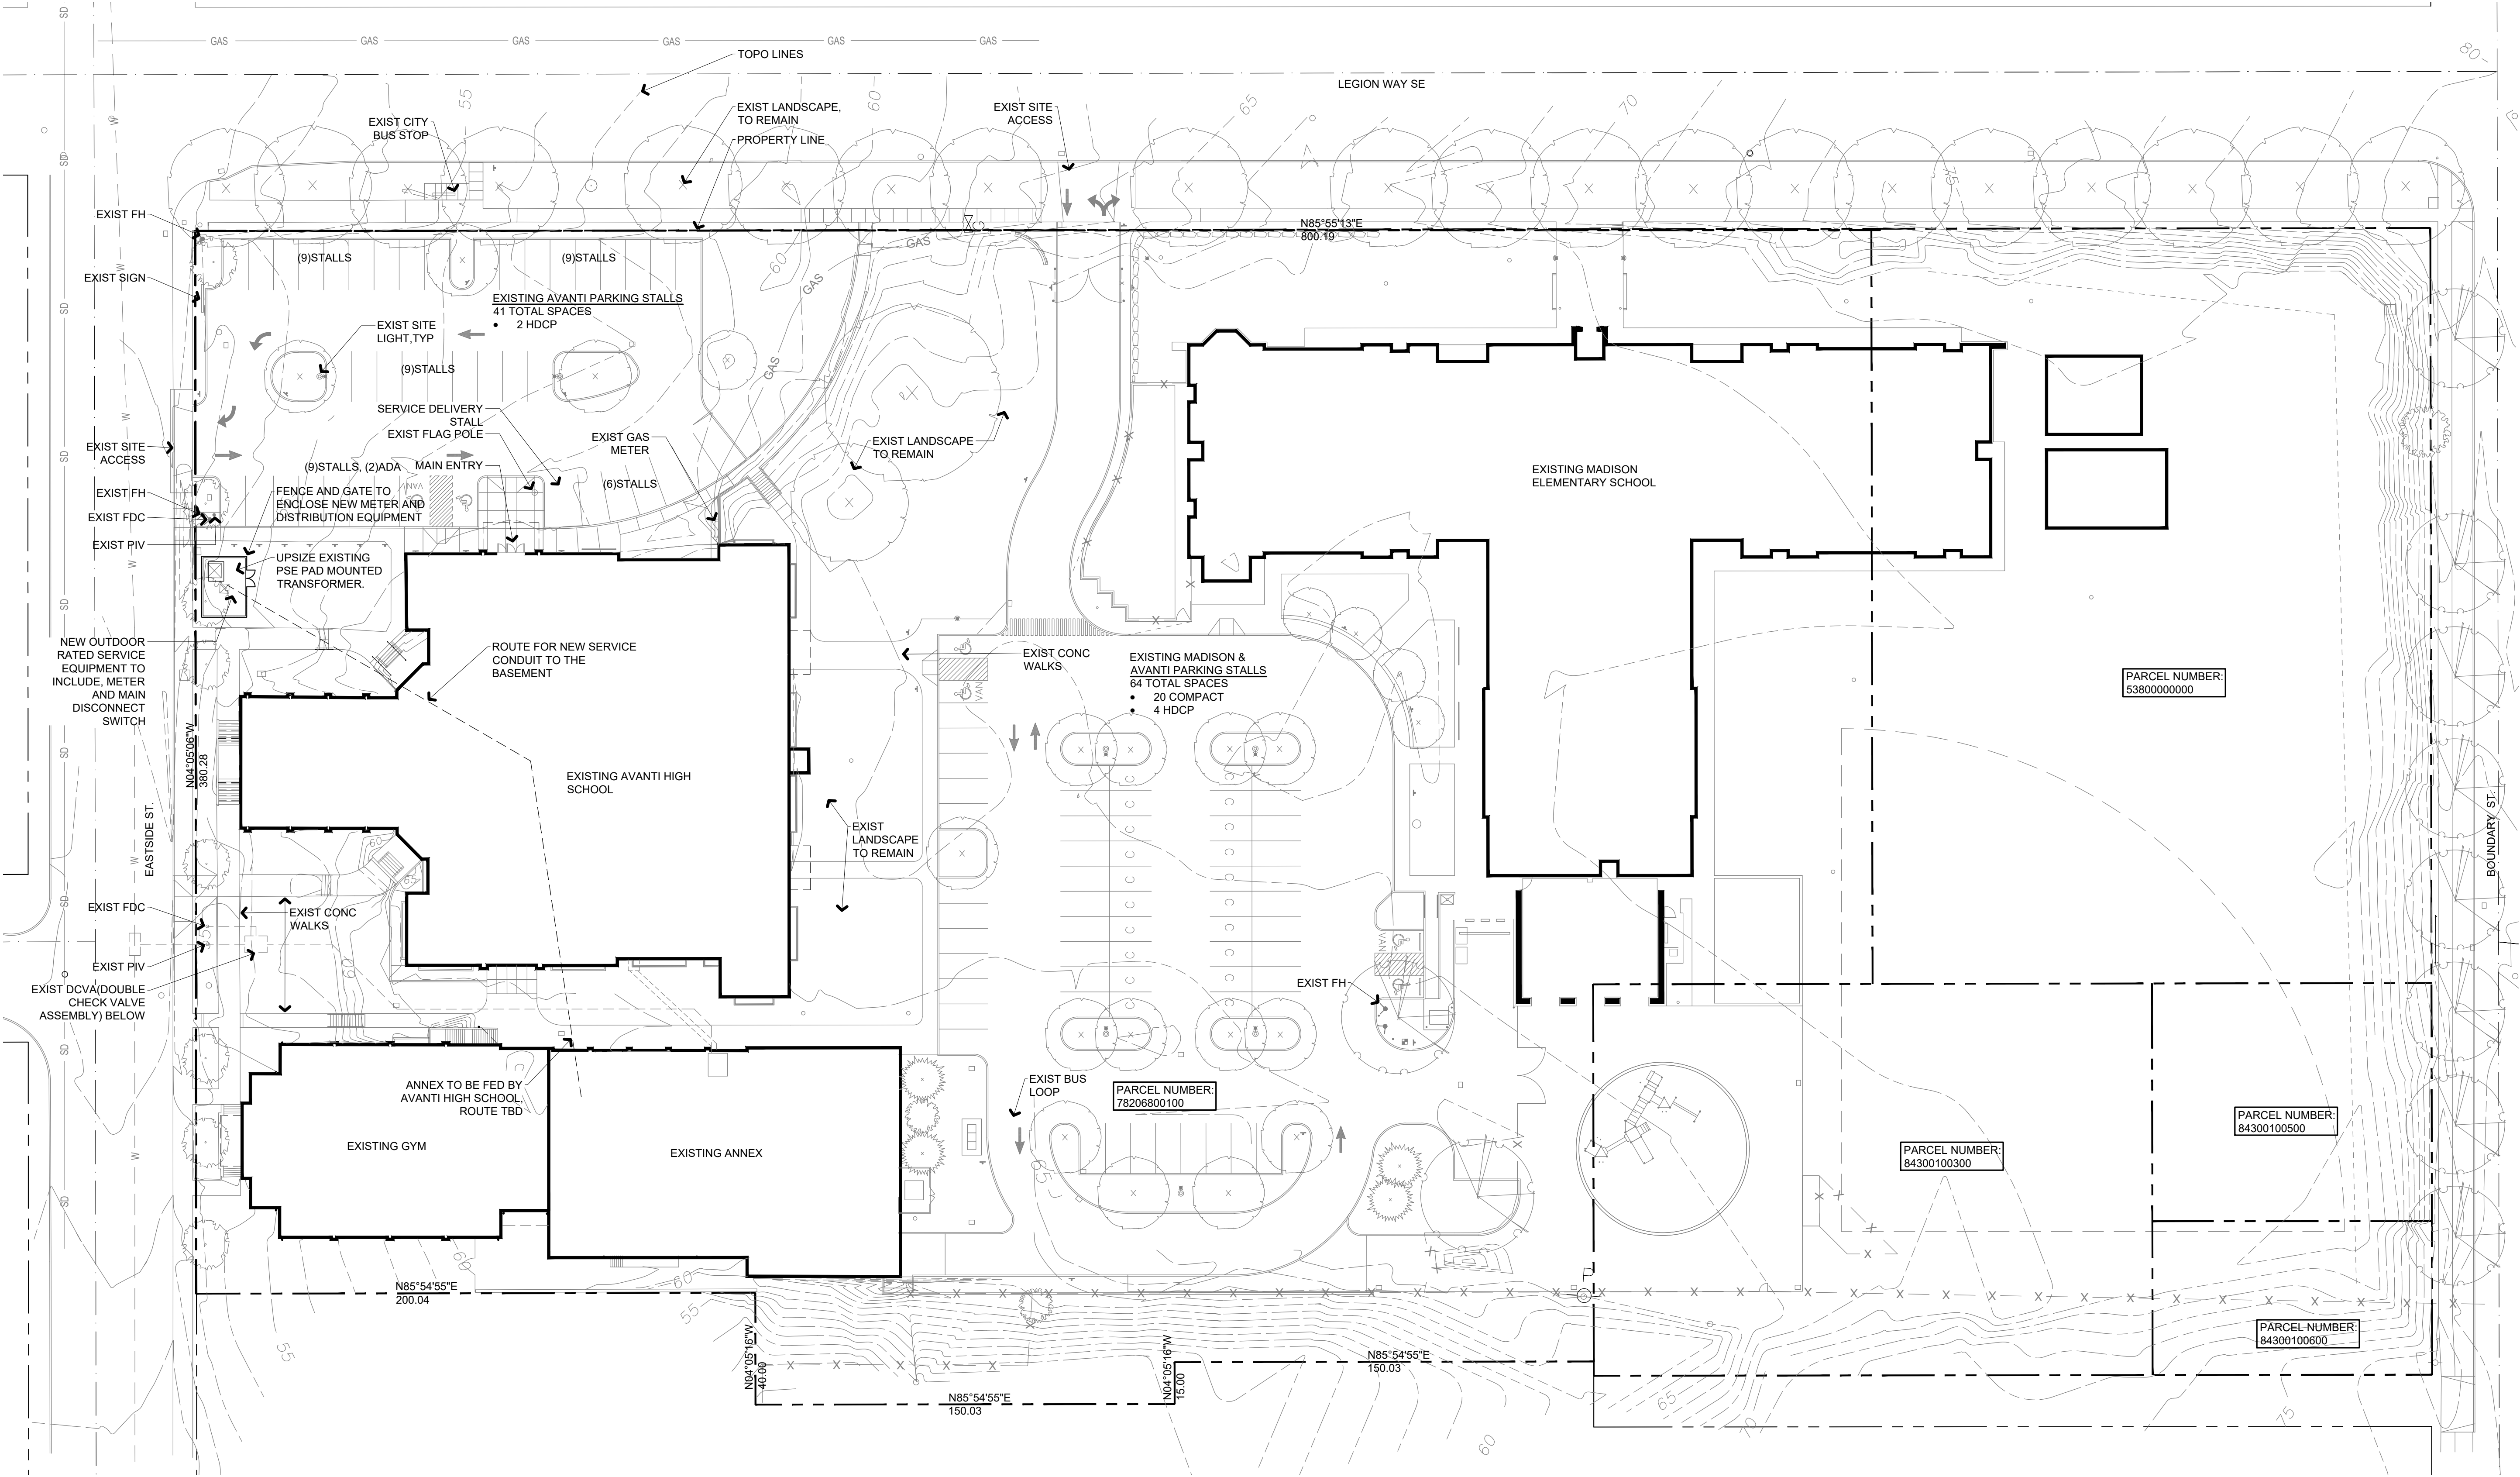

1 SITE PLAN
1"=30'-0"




OLYMPIA SCHOOL DISTRICT
AVANTI HS AND ANNEX
REMODEL
1113 Legion Way SE
Olympia, WA 98501

NOT FOR
CONSTRUCTION

JOB NO.
2018-051
DRAWN BY
JML/GZ
DATE
11-03-2020
REVISIONS

PRESUBMISSION

SITE PLAN

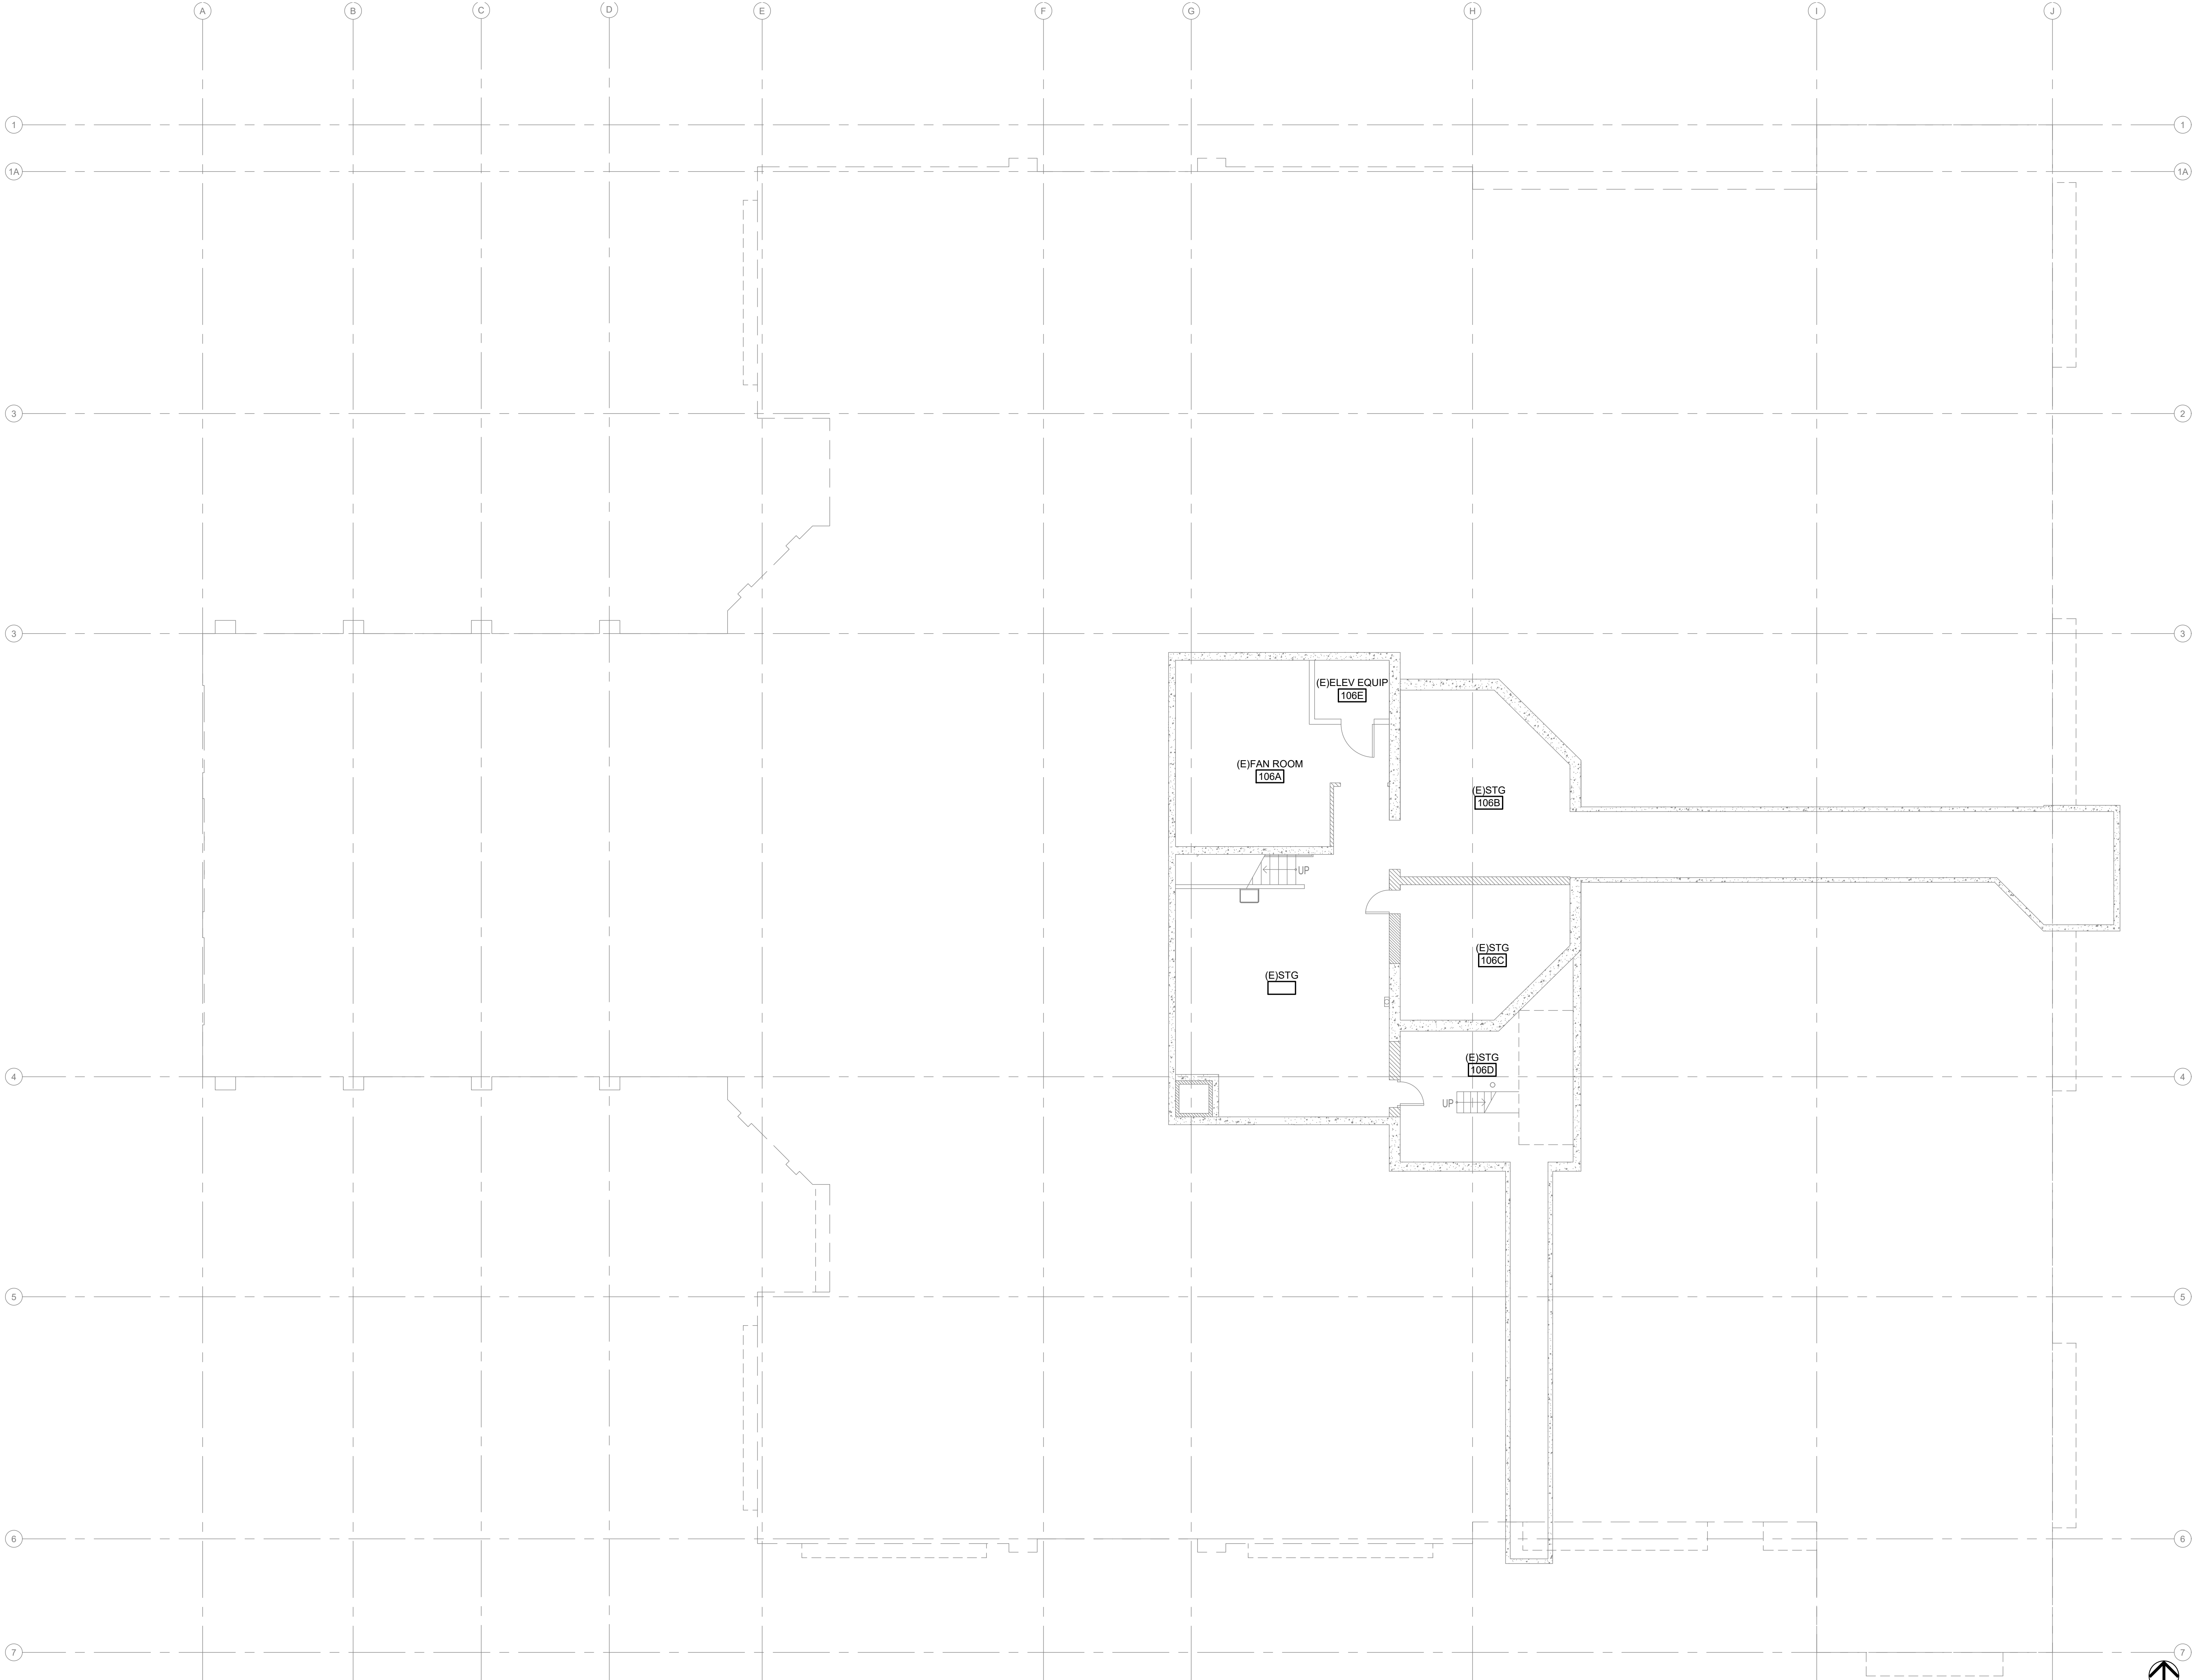

1 DEMOLITION BASEMENT FLOOR PLAN
1/8" = 1'-0"



TOVANI HART
609 A COLUMBIA ST. SW.
OLYMPIA, WA 98501
P 360.339.8274 • F 360.350.5614

OLYMPIA SCHOOL DISTRICT
AVANTI HS AND ANNEX
REMODEL
1113 Legion Way SE
Olympia, WA 98501


NOT FOR
CONSTRUCTION

JOB NO.
2018-051
DRAWN BY
JML/GZ
DATE
11-03-2020
REVISIONS

PRESUBMISSION

DEMOLITION
BASEMENT FLOOR
PLAN

AD100

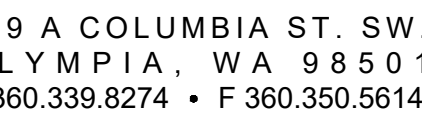

AVANTI REMODEL

**NOT FOR
CONSTRUCTION**

OB NO.
18-051
DRAWN BY
ML/GZ
DATE
03-2020
REVISIONS

RESUBMISSION

EMOLITION FIRST FLOOR PLAN

AD101





TOVANI HART

609 A COLUMBIA ST. SW.
OLYMPIA, WA 98501
P 360.339.8274 • F 360.350.5614

OLYMPIA SCHOOL DISTRICT
AVANTI HS AND ANNEX
REMODEL
1113 Legion Way SE
Olympia, WA 98501

NOT FOR
CONSTRUCTION


JOB NO.
2018-051
DRAWN BY
JML/GZ
DATE
11-03-2020
REVISIONS

PRESUBMISSION

DEMOLITION
SECOND FLOOR
PLAN

AD102



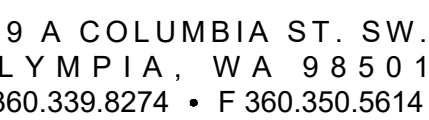

**AVAILABLE
REMODEL**
11113 Legion Way SE
Olympia, WA 98501

**NOT FOR
CONSTRUCTION**

VISIONS

RESUBMISSION

EMOLITION THIRD FLOOR PLAN

AD103



1 DEMOLITION THIRD FLOOR PLAN
1/8" = 1'-0"



TOVANI HART

609 A COLUMBIA ST. SW.
OLYMPIA, WA 98501
P 360.339.8274 • F 360.350.5614

OLYMPIA SCHOOL DISTRICT
AVANTI HS AND ANNEX
REMODEL
1113 Legion Way SE
Olympia, WA 98501

NOT FOR
CONSTRUCTION

JOB NO.
2018-051

DRAWN BY
JML/GZ


DATE
11-03-2020

REVISIONS


PRESUBMISSION

FIRST FLOOR PLAN

A101

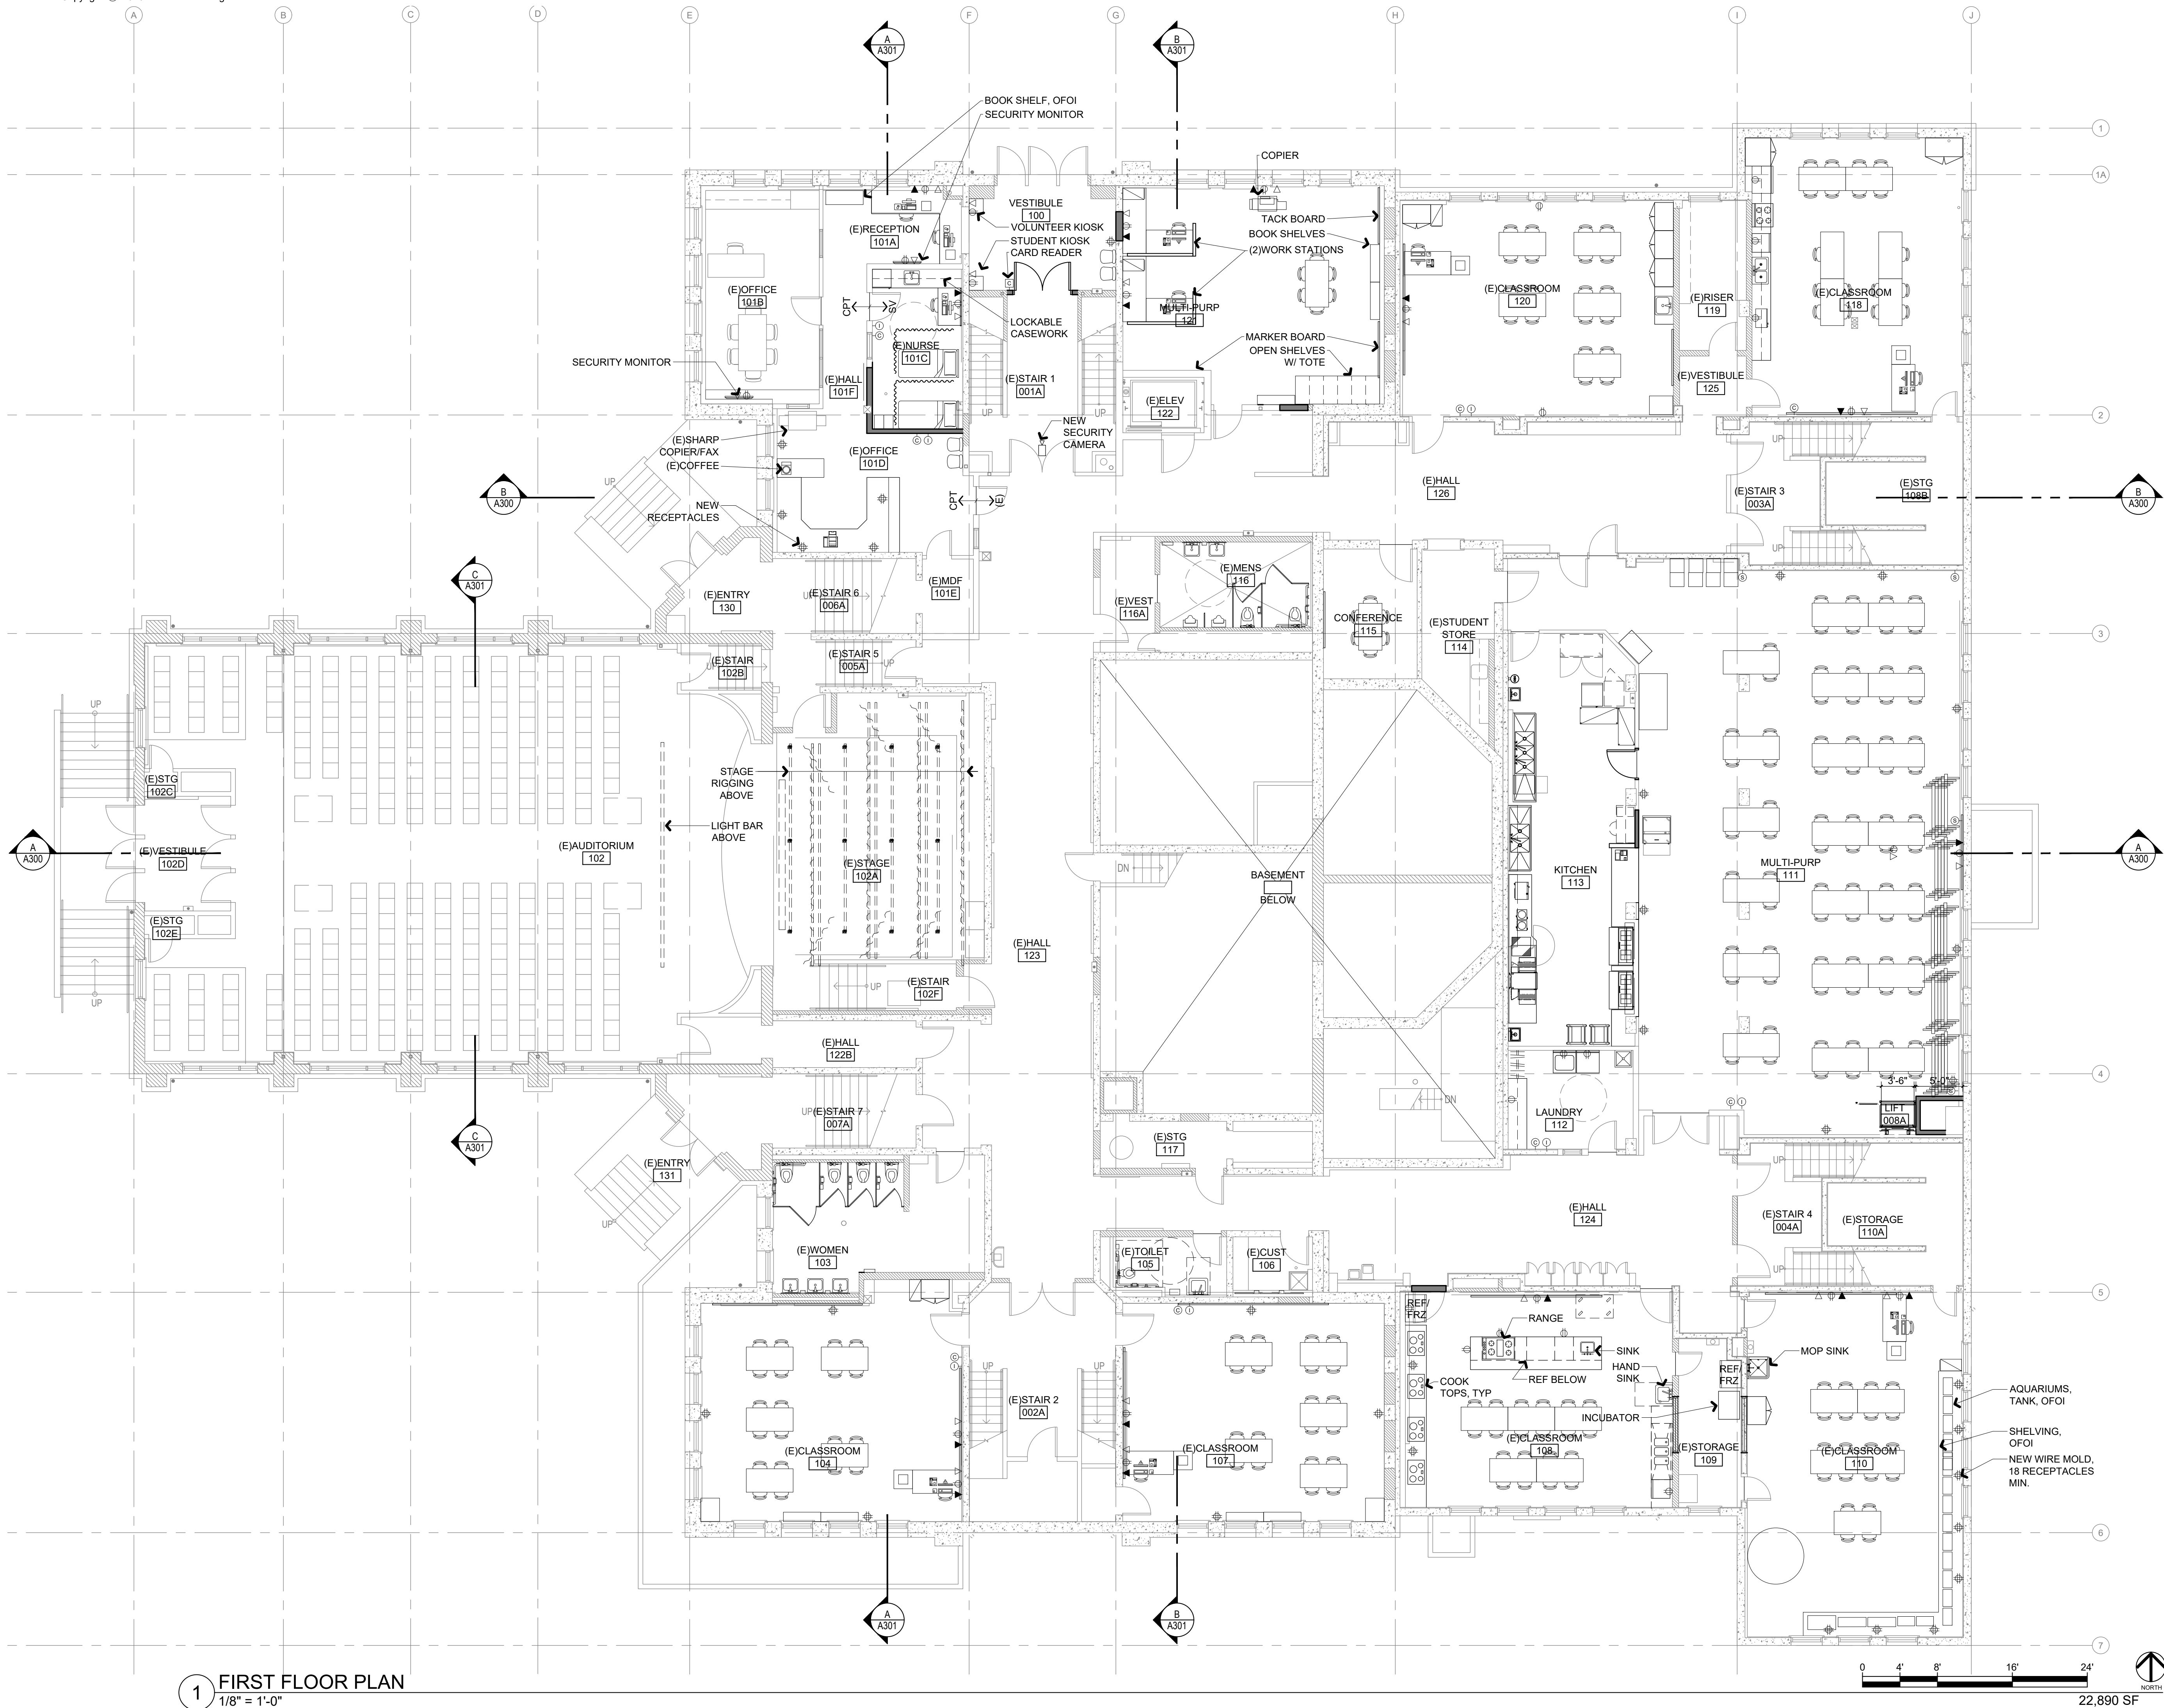

1 FIRST FLOOR PLAN
1/8" = 1'-0"

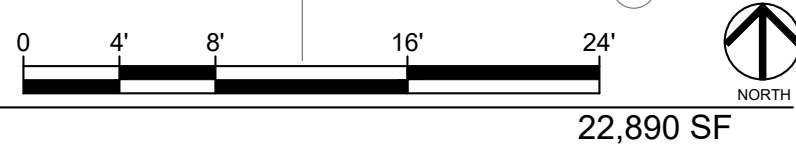

22,890 SF

COLT HILL AREA SCHOOL DISTRICT
**AVANTI HS AND ANNEX
REMODEL**
11113 Legion Way SE
Olympia, WA 98501


**NOT FOR
CONSTRUCTION**

OB NO.
18-051
DRAWN BY
ML/GZ
DATE
03-2020
REVISIONS

RESUBMISSION

SECOND FLOOR PLAN

A102

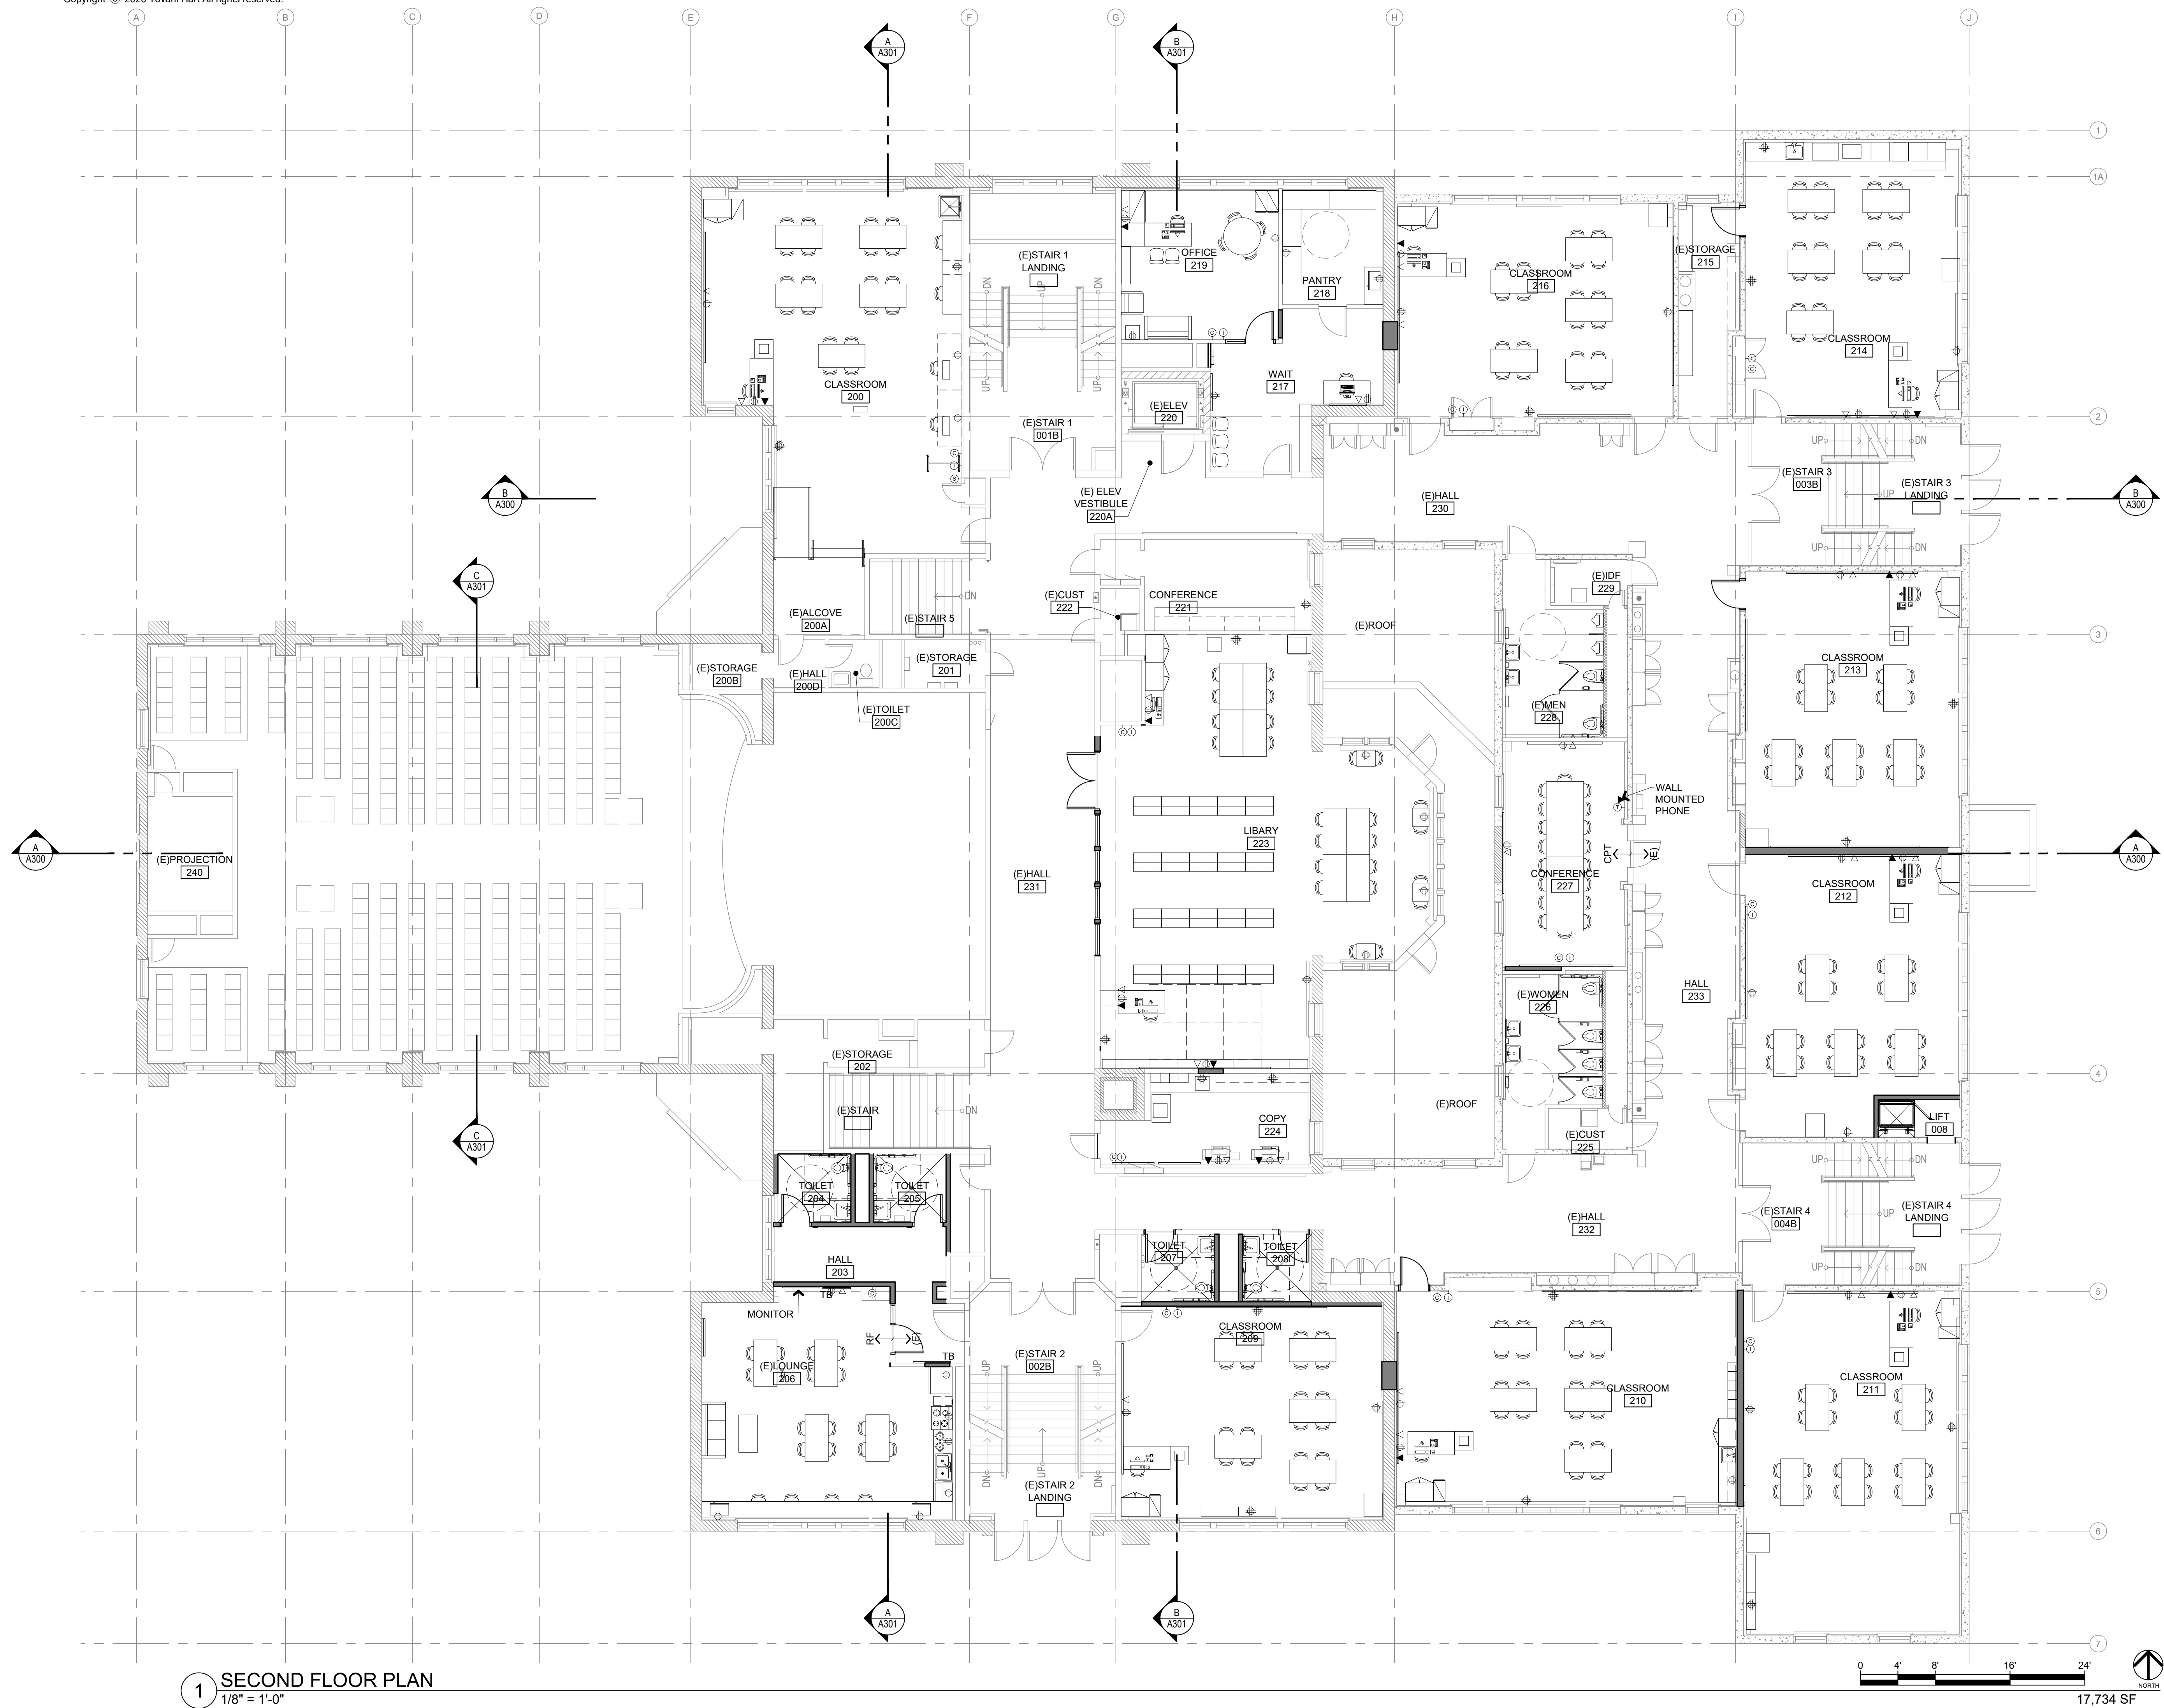

OLYMPIA SCHOOL DISTRICT
**AVANTI HS AND ANNEX
 REMODEL**

1113 Legion Way SE
Olympia, WA 98501

**NOT FOR
CONSTRUCTION**

OB NO.
18-051

AWN BY
ML/GZ


DATE
03-2020


VISIONS

RESUBMISSION

THIRD FLOOR PLAN


A103

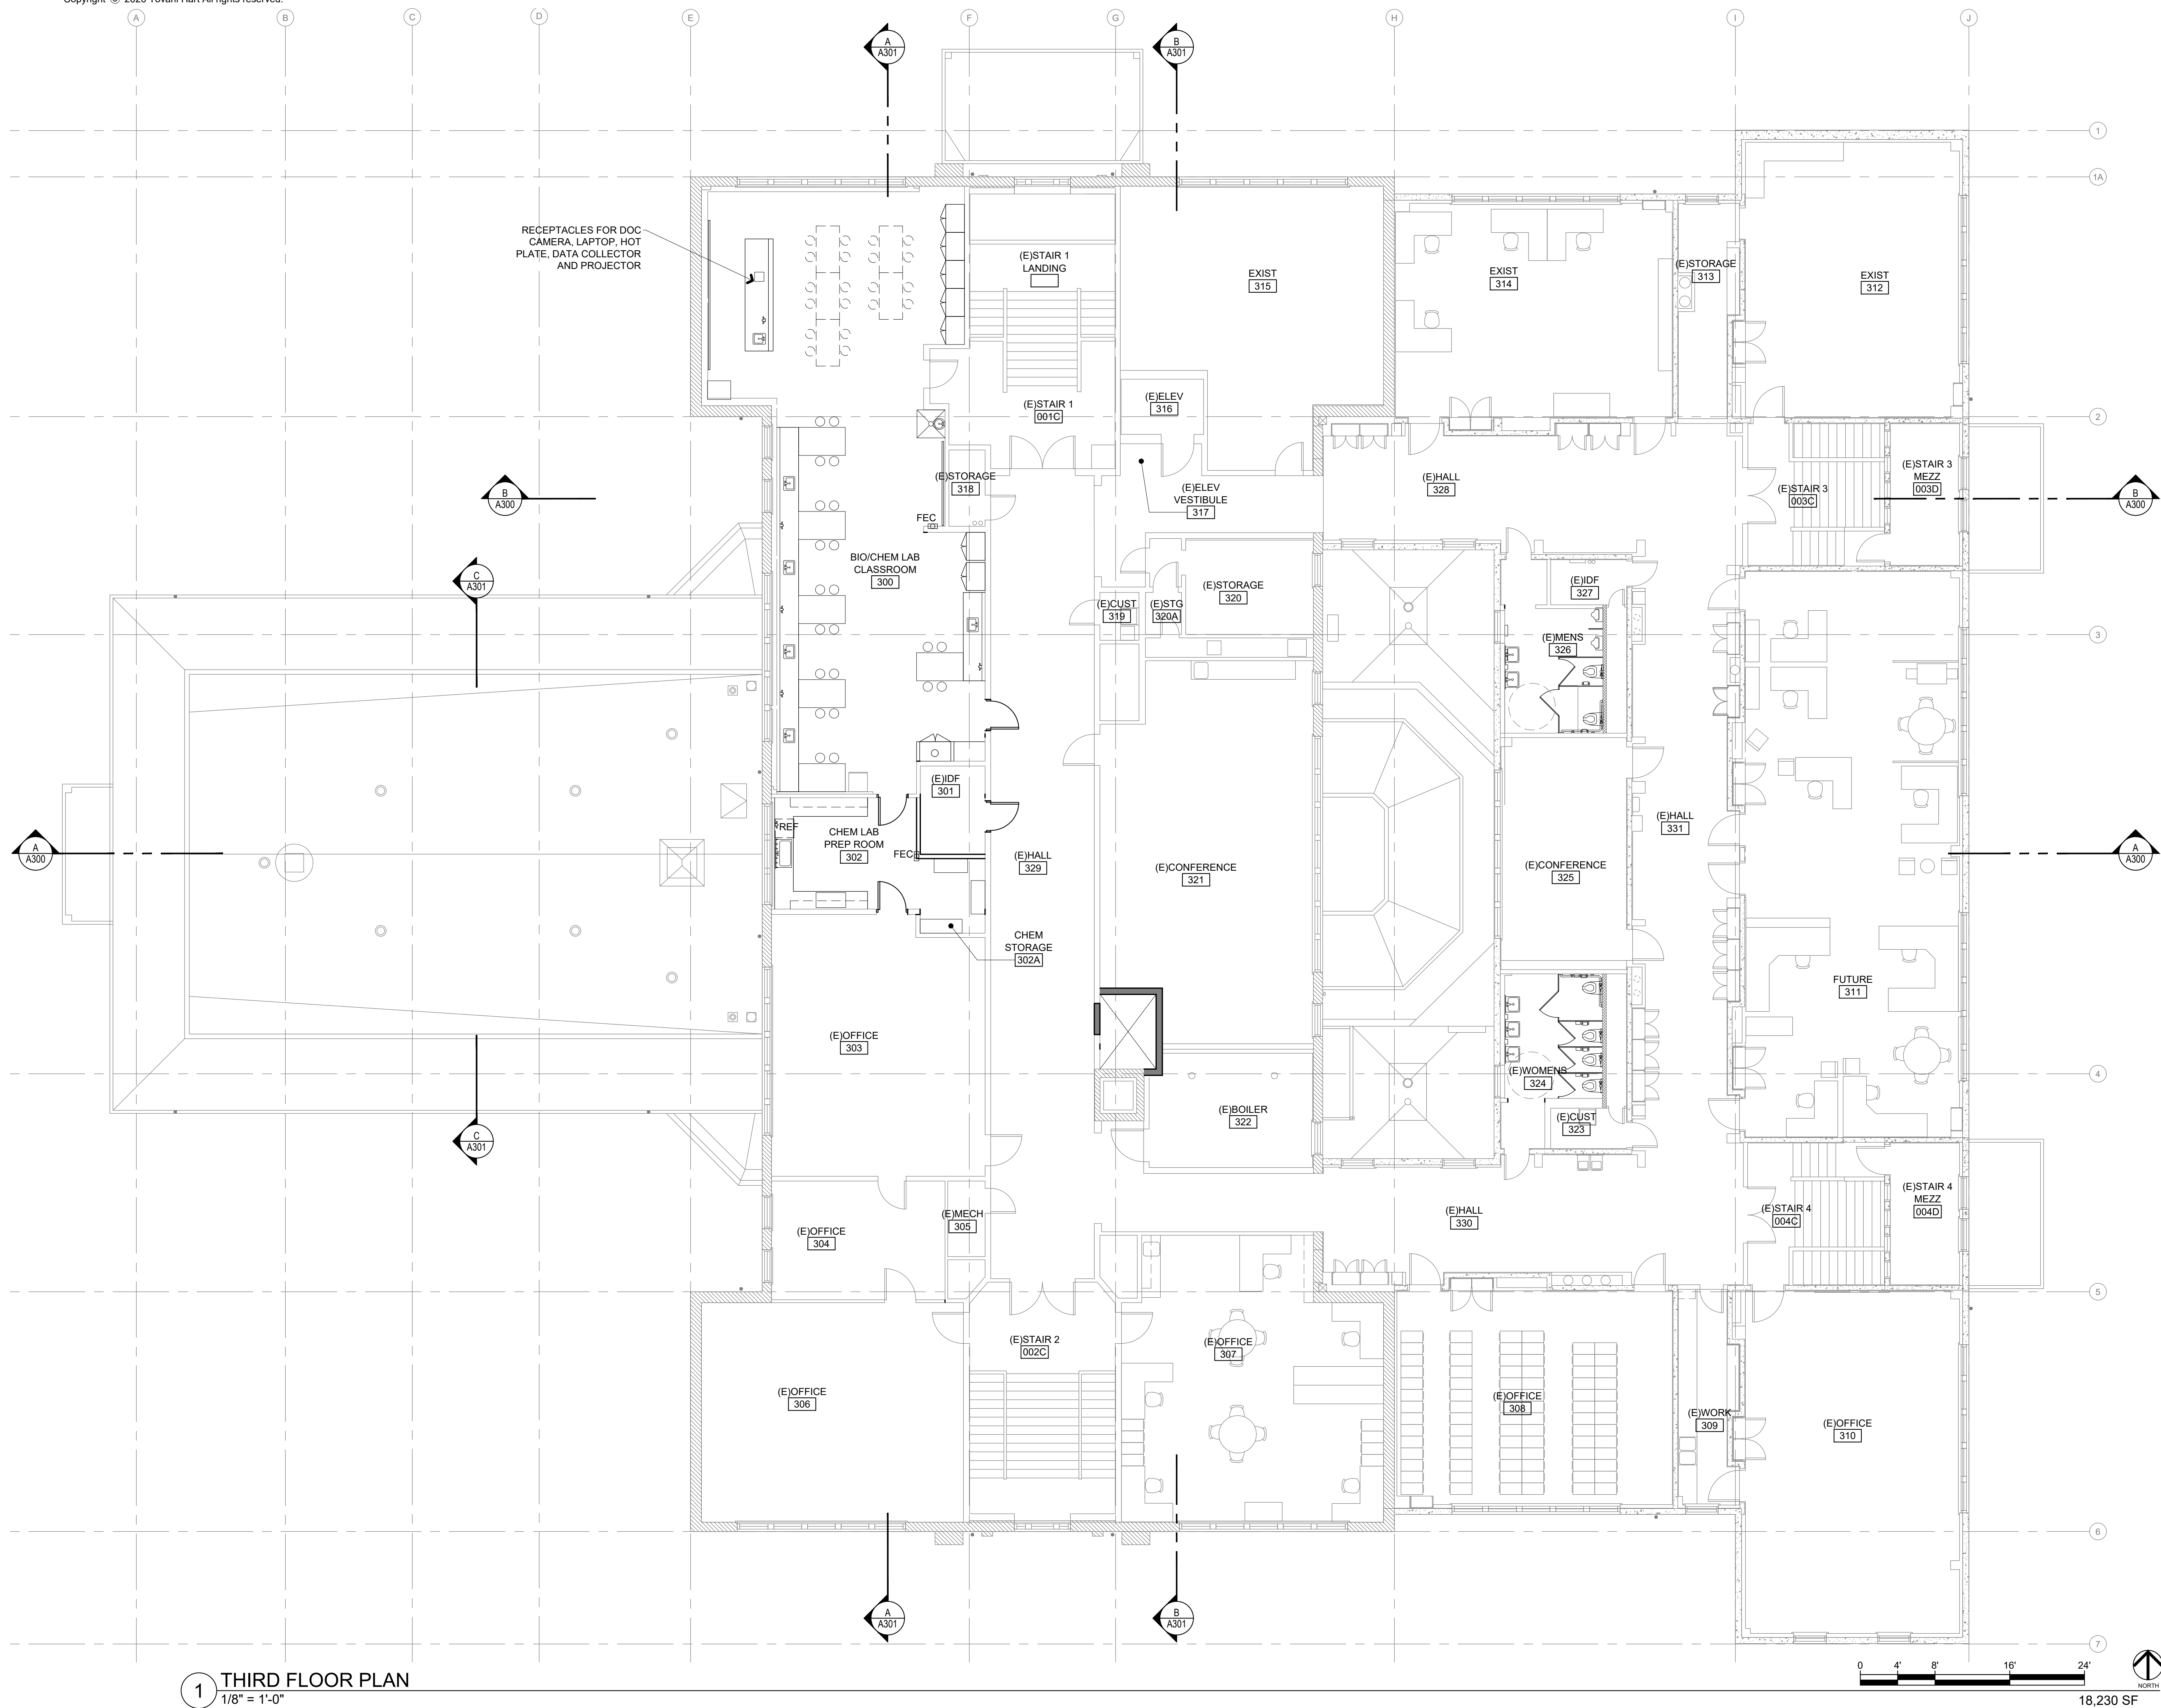

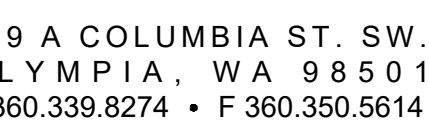

OF PLAN


190

 



TOVANI HART
609 A COLUMBIA ST. SW.
OLYMPIA, WA 98501
P 360.339.8274 • F 360.350.5614

SCOPE OF WORK:
WORK IN THE EXISTING LOCKER ROOMS LIMITED TO HAZARDOUS MATERIALS
ABATEMENT, FIRE SPRINKLERS, FIRE ALARM AND EMERGENCY EGRESS
LIGHTING.

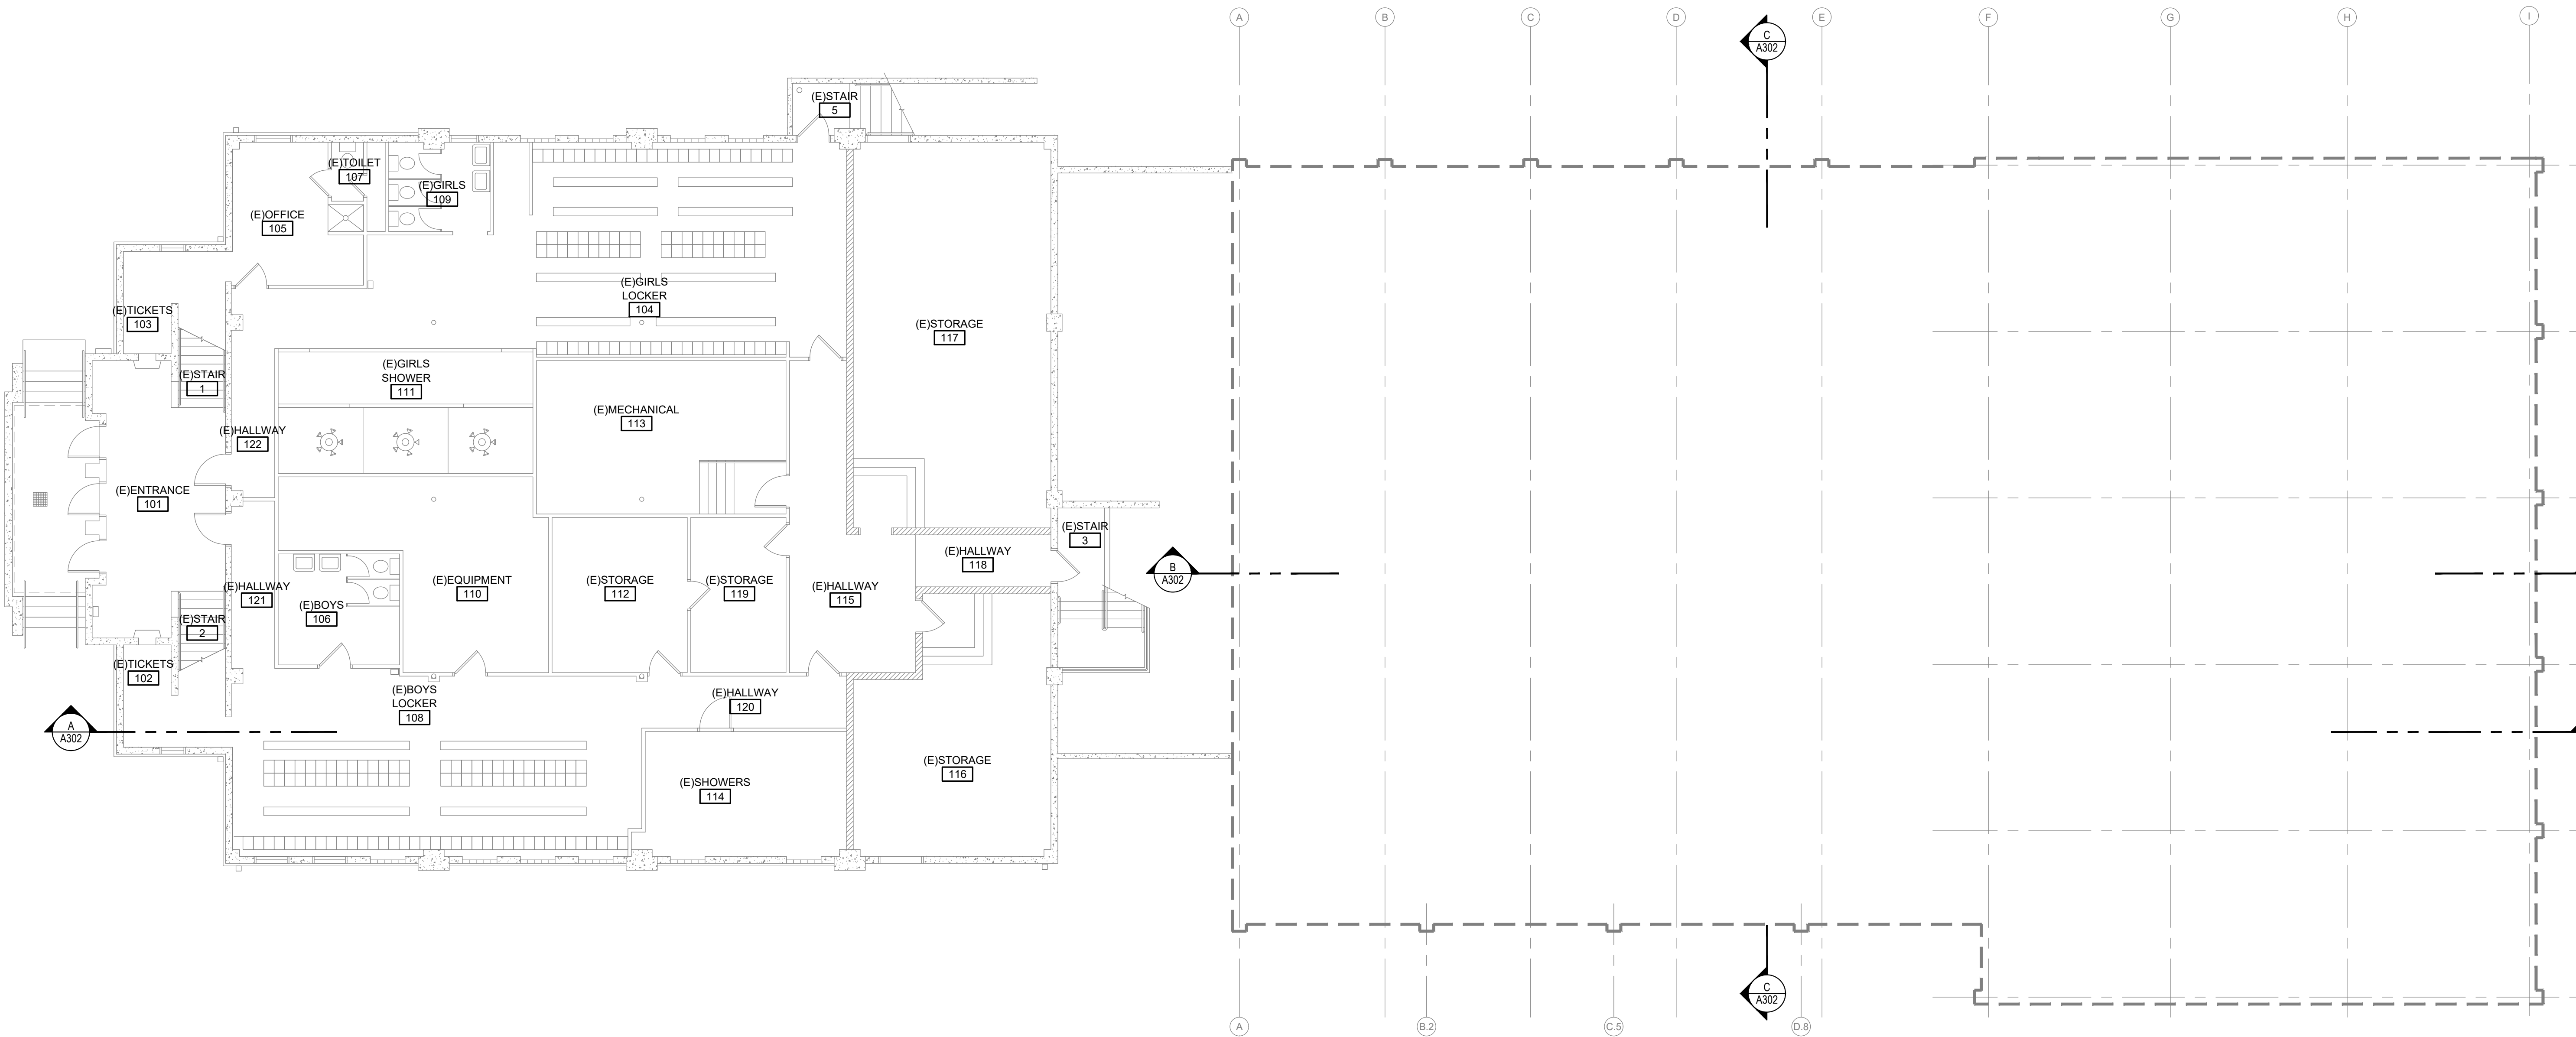

OLYMPIA SCHOOL DISTRICT
AVANTI HS AND ANNEX
REMODEL
1113 Legion Way SE
Olympia, WA 98501

NOT FOR
CONSTRUCTION

JOB NO.
2018-051
DRAWN BY
JML/GZ
DATE
11-03-2020
REVISIONS

PRESUBMISSION

ANNEX BASEMENT
FLOOR PLAN

1 BASEMENT FLOOR PLAN
1/8" = 1'-0"




6,127 SF

A100A




TOVANI HART

609 A COLUMBIA ST. SW.
OLYMPIA, WA 98501
P 360.339.8274 • F 360.350.5614

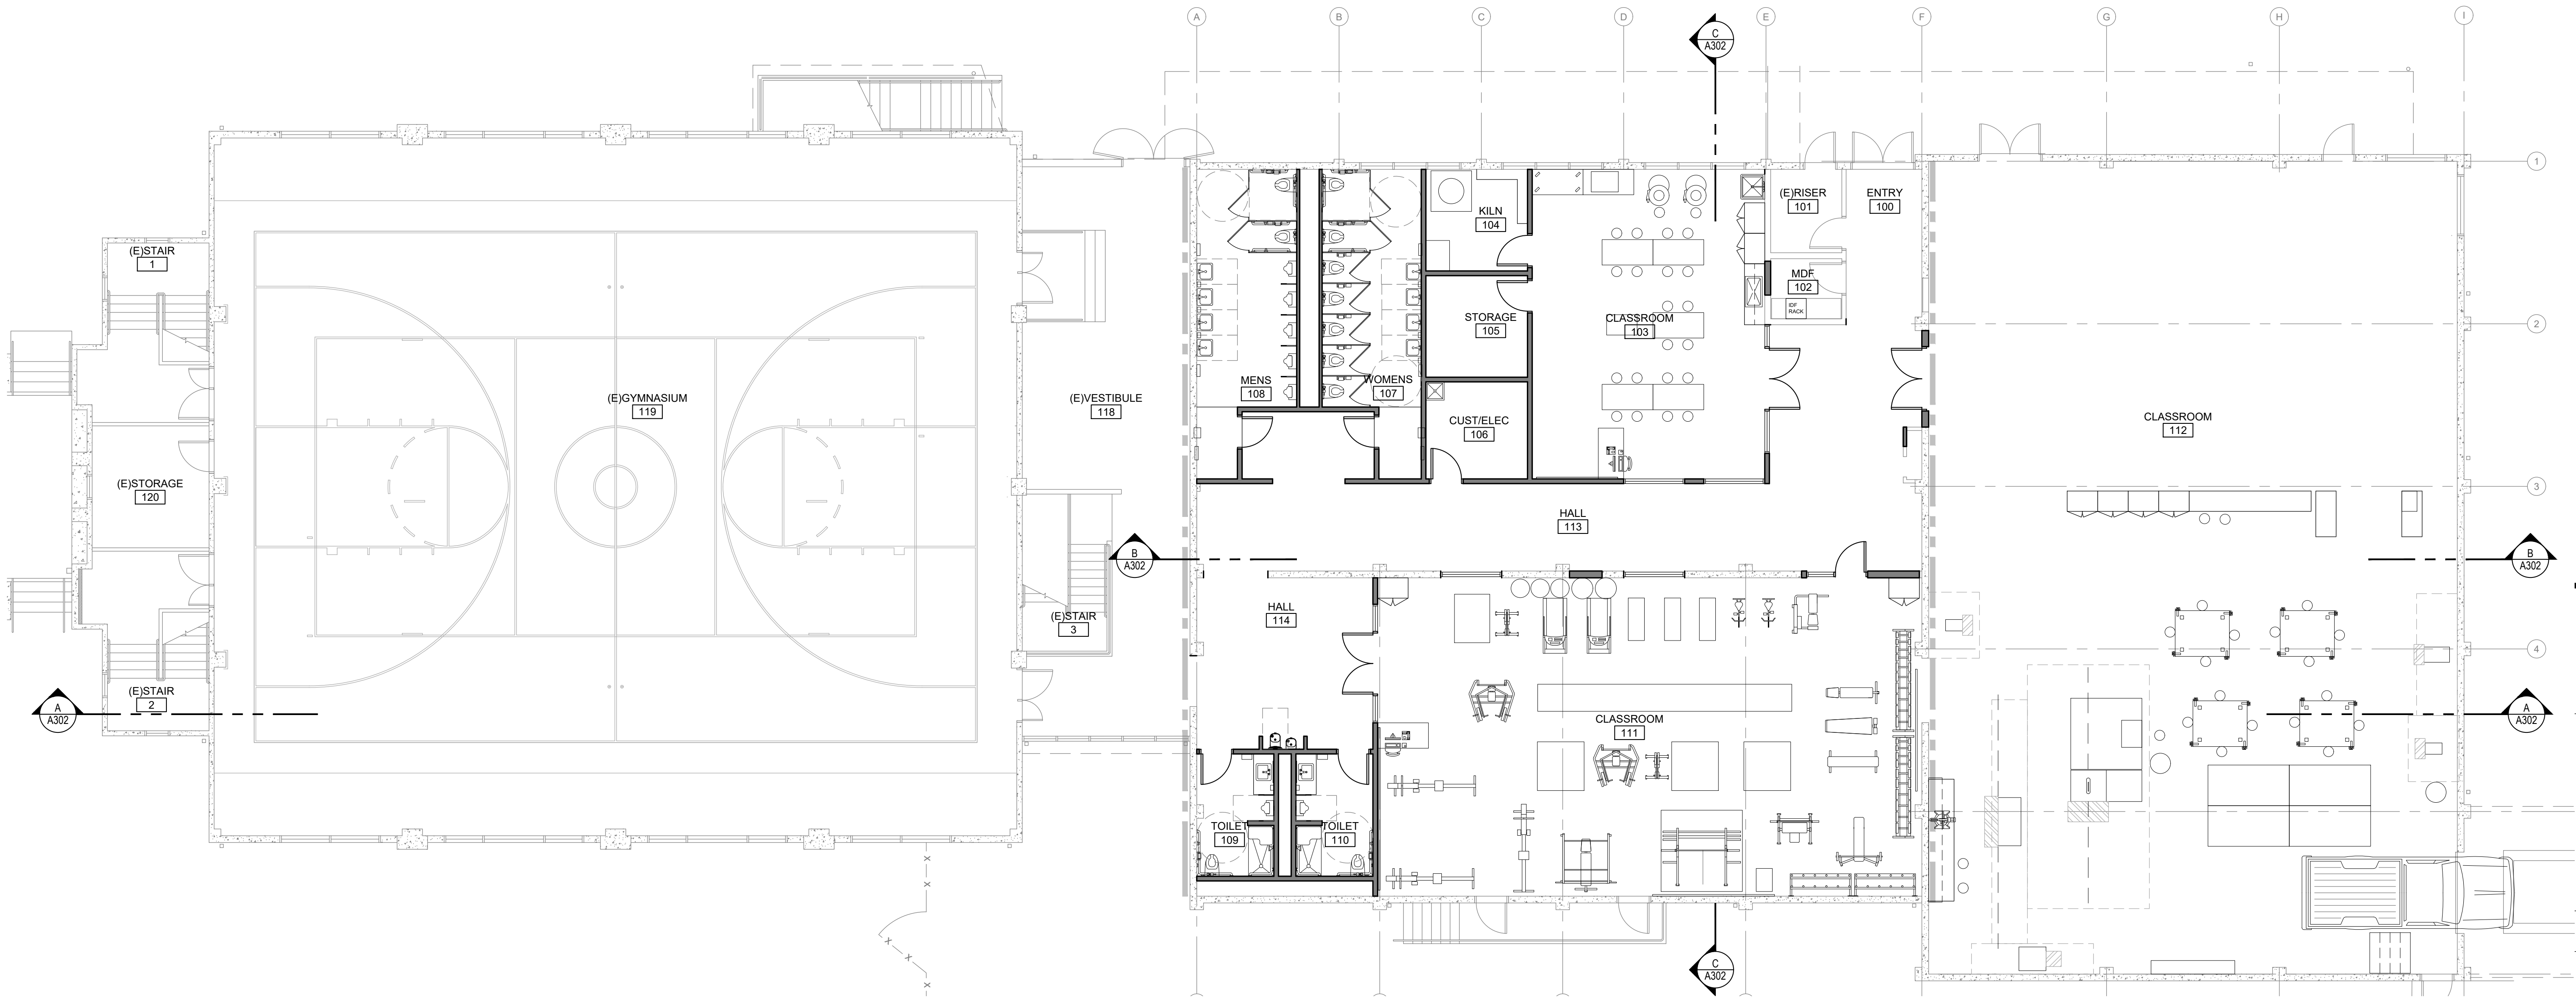

1 FIRST FLOOR PLAN
1/8" = 1'-0"

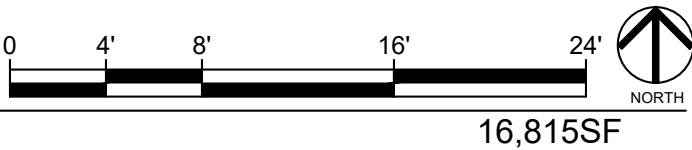

16,815SF

OLYMPIA SCHOOL DISTRICT
AVANTI HS AND ANNEX
REMODEL
1113 Legion Way SE
Olympia, WA 98501

NOT FOR
CONSTRUCTION

JOB NO.
2018-051
DRAWN BY
JML/GZ
DATE
11-03-2020
REVISIONS

PRESUBMISSION

ANNEX FIRST
FLOOR PLAN

A101A



TOVANI HART
609 A COLUMBIA ST. SW.
OLYMPIA, WA 98501
P 360.339.8274 • F 360.350.5614

OLYMPIA SCHOOL DISTRICT
AVANTI HS AND ANNEX
REMODEL
1113 Legion Way SE
Olympia, WA 98501


NOT FOR
CONSTRUCTION

JOB NO.
2018-051
DRAWN BY
JML/GZ
DATE
11-03-2020
REVISIONS

PRESUBMISSION

ANNEX ROOF PLAN

A190A

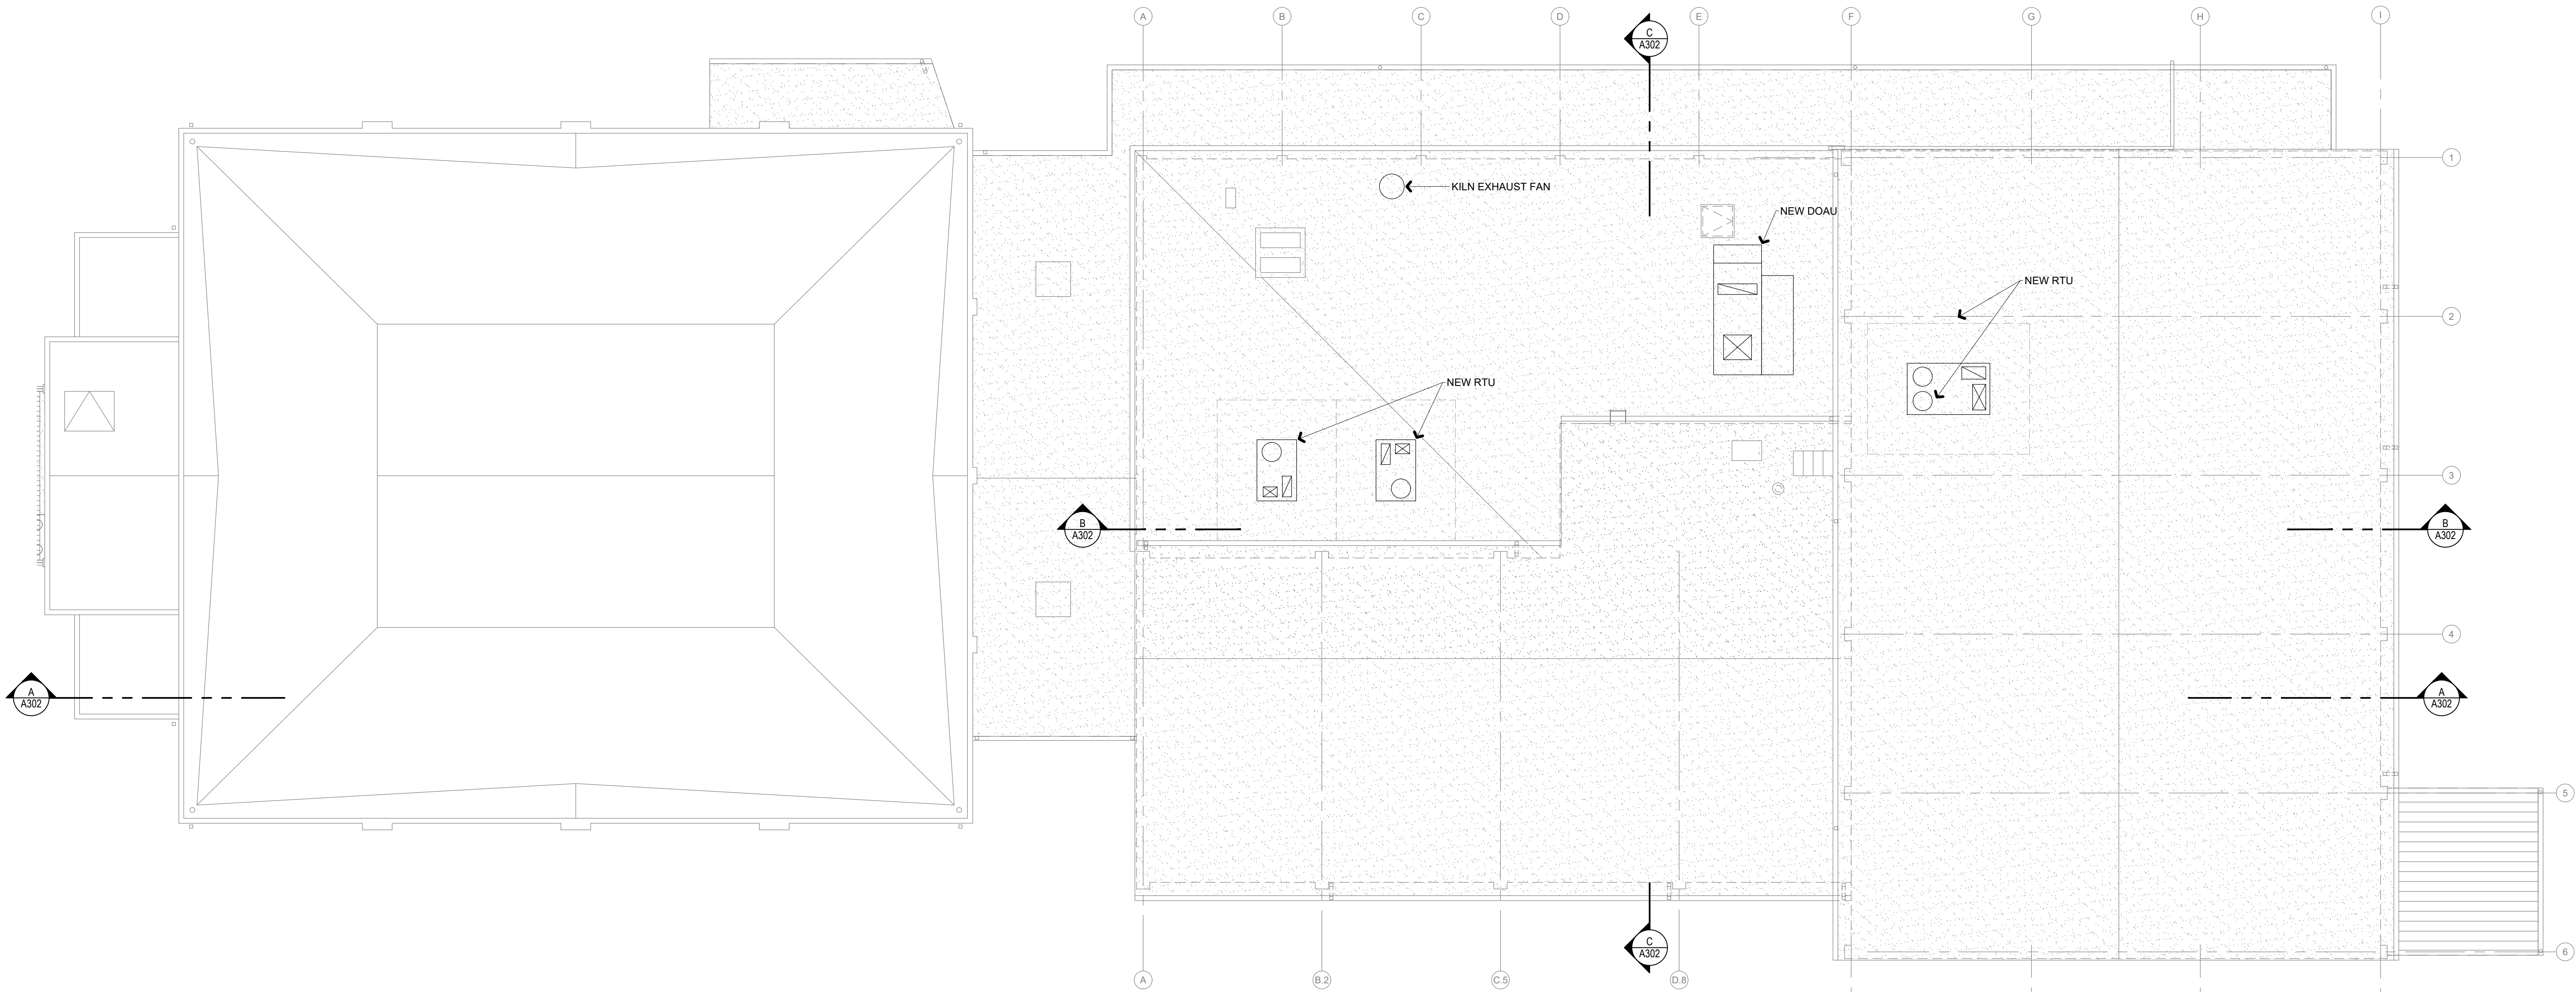

1 GYM ROOF PLAN
1/8" = 1'-0"