



VICINITY MAP
SCALE: N.T.S.

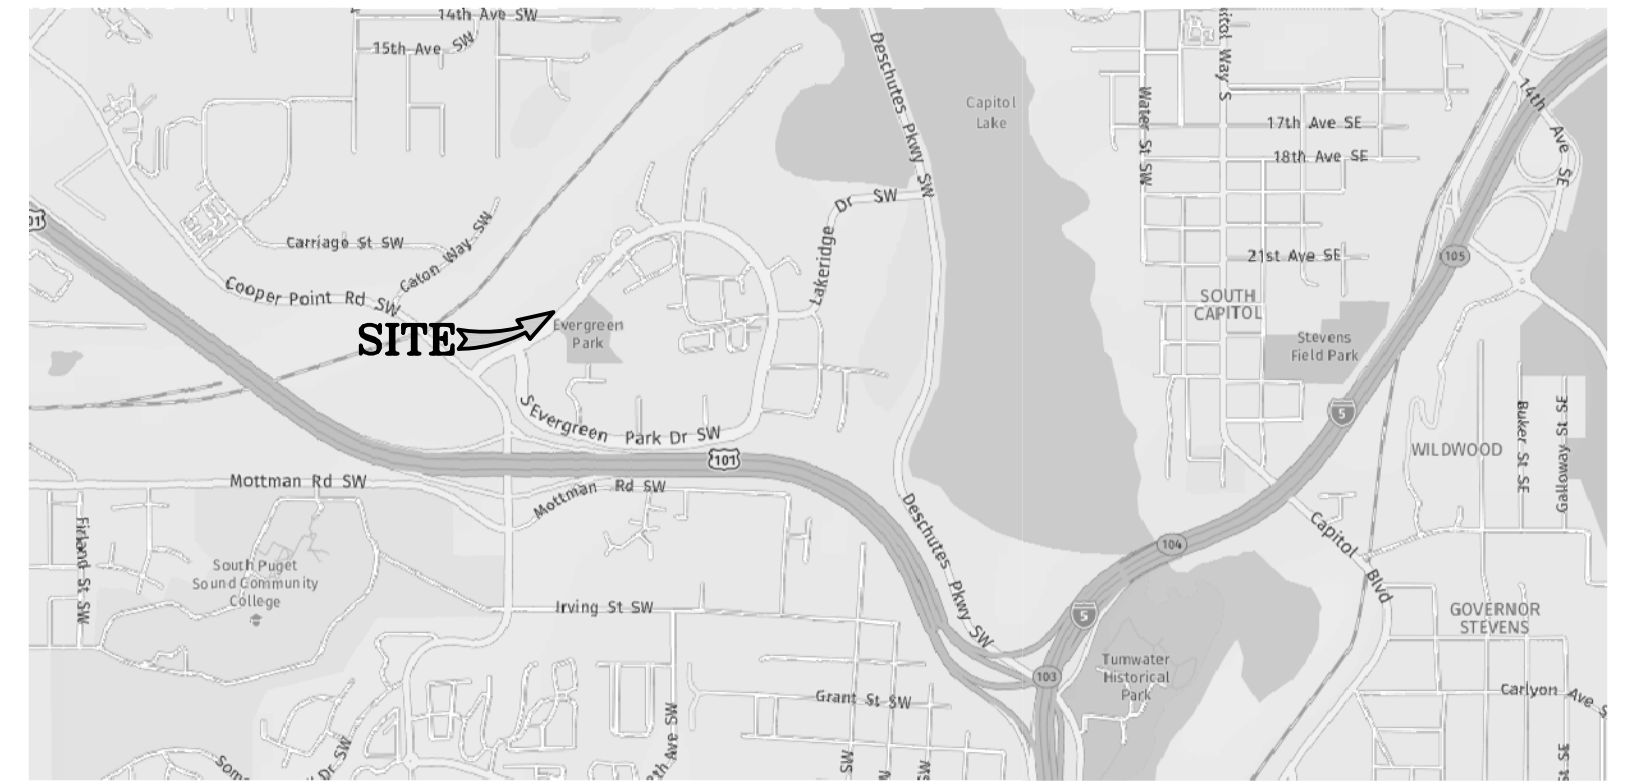

SITE PLAN - OPTION 2
1230' EVERGREEN PARK TOWNHOUSES PARCEL # 40840004403

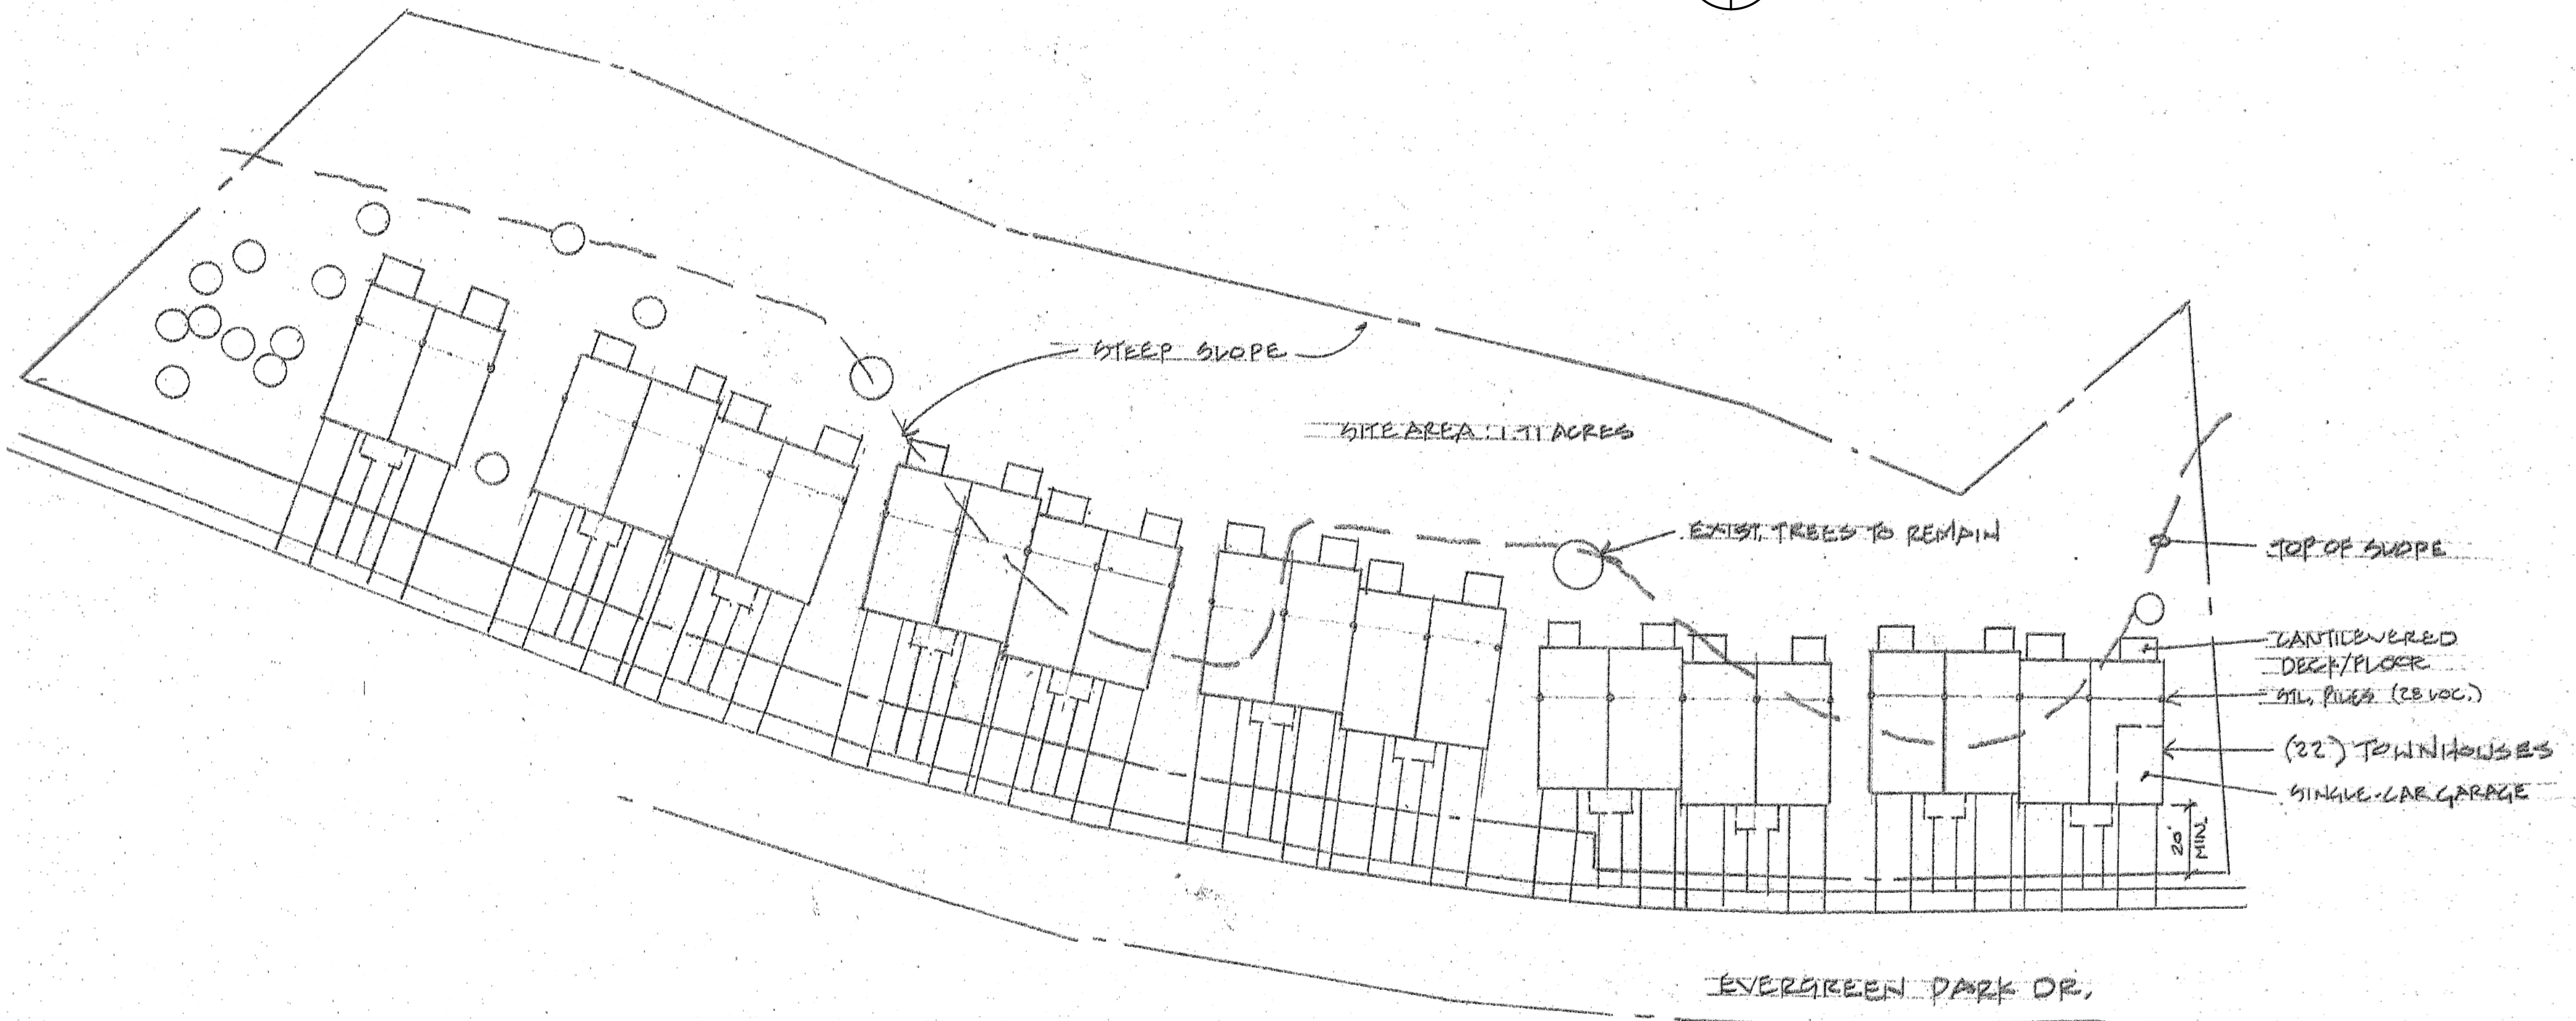