


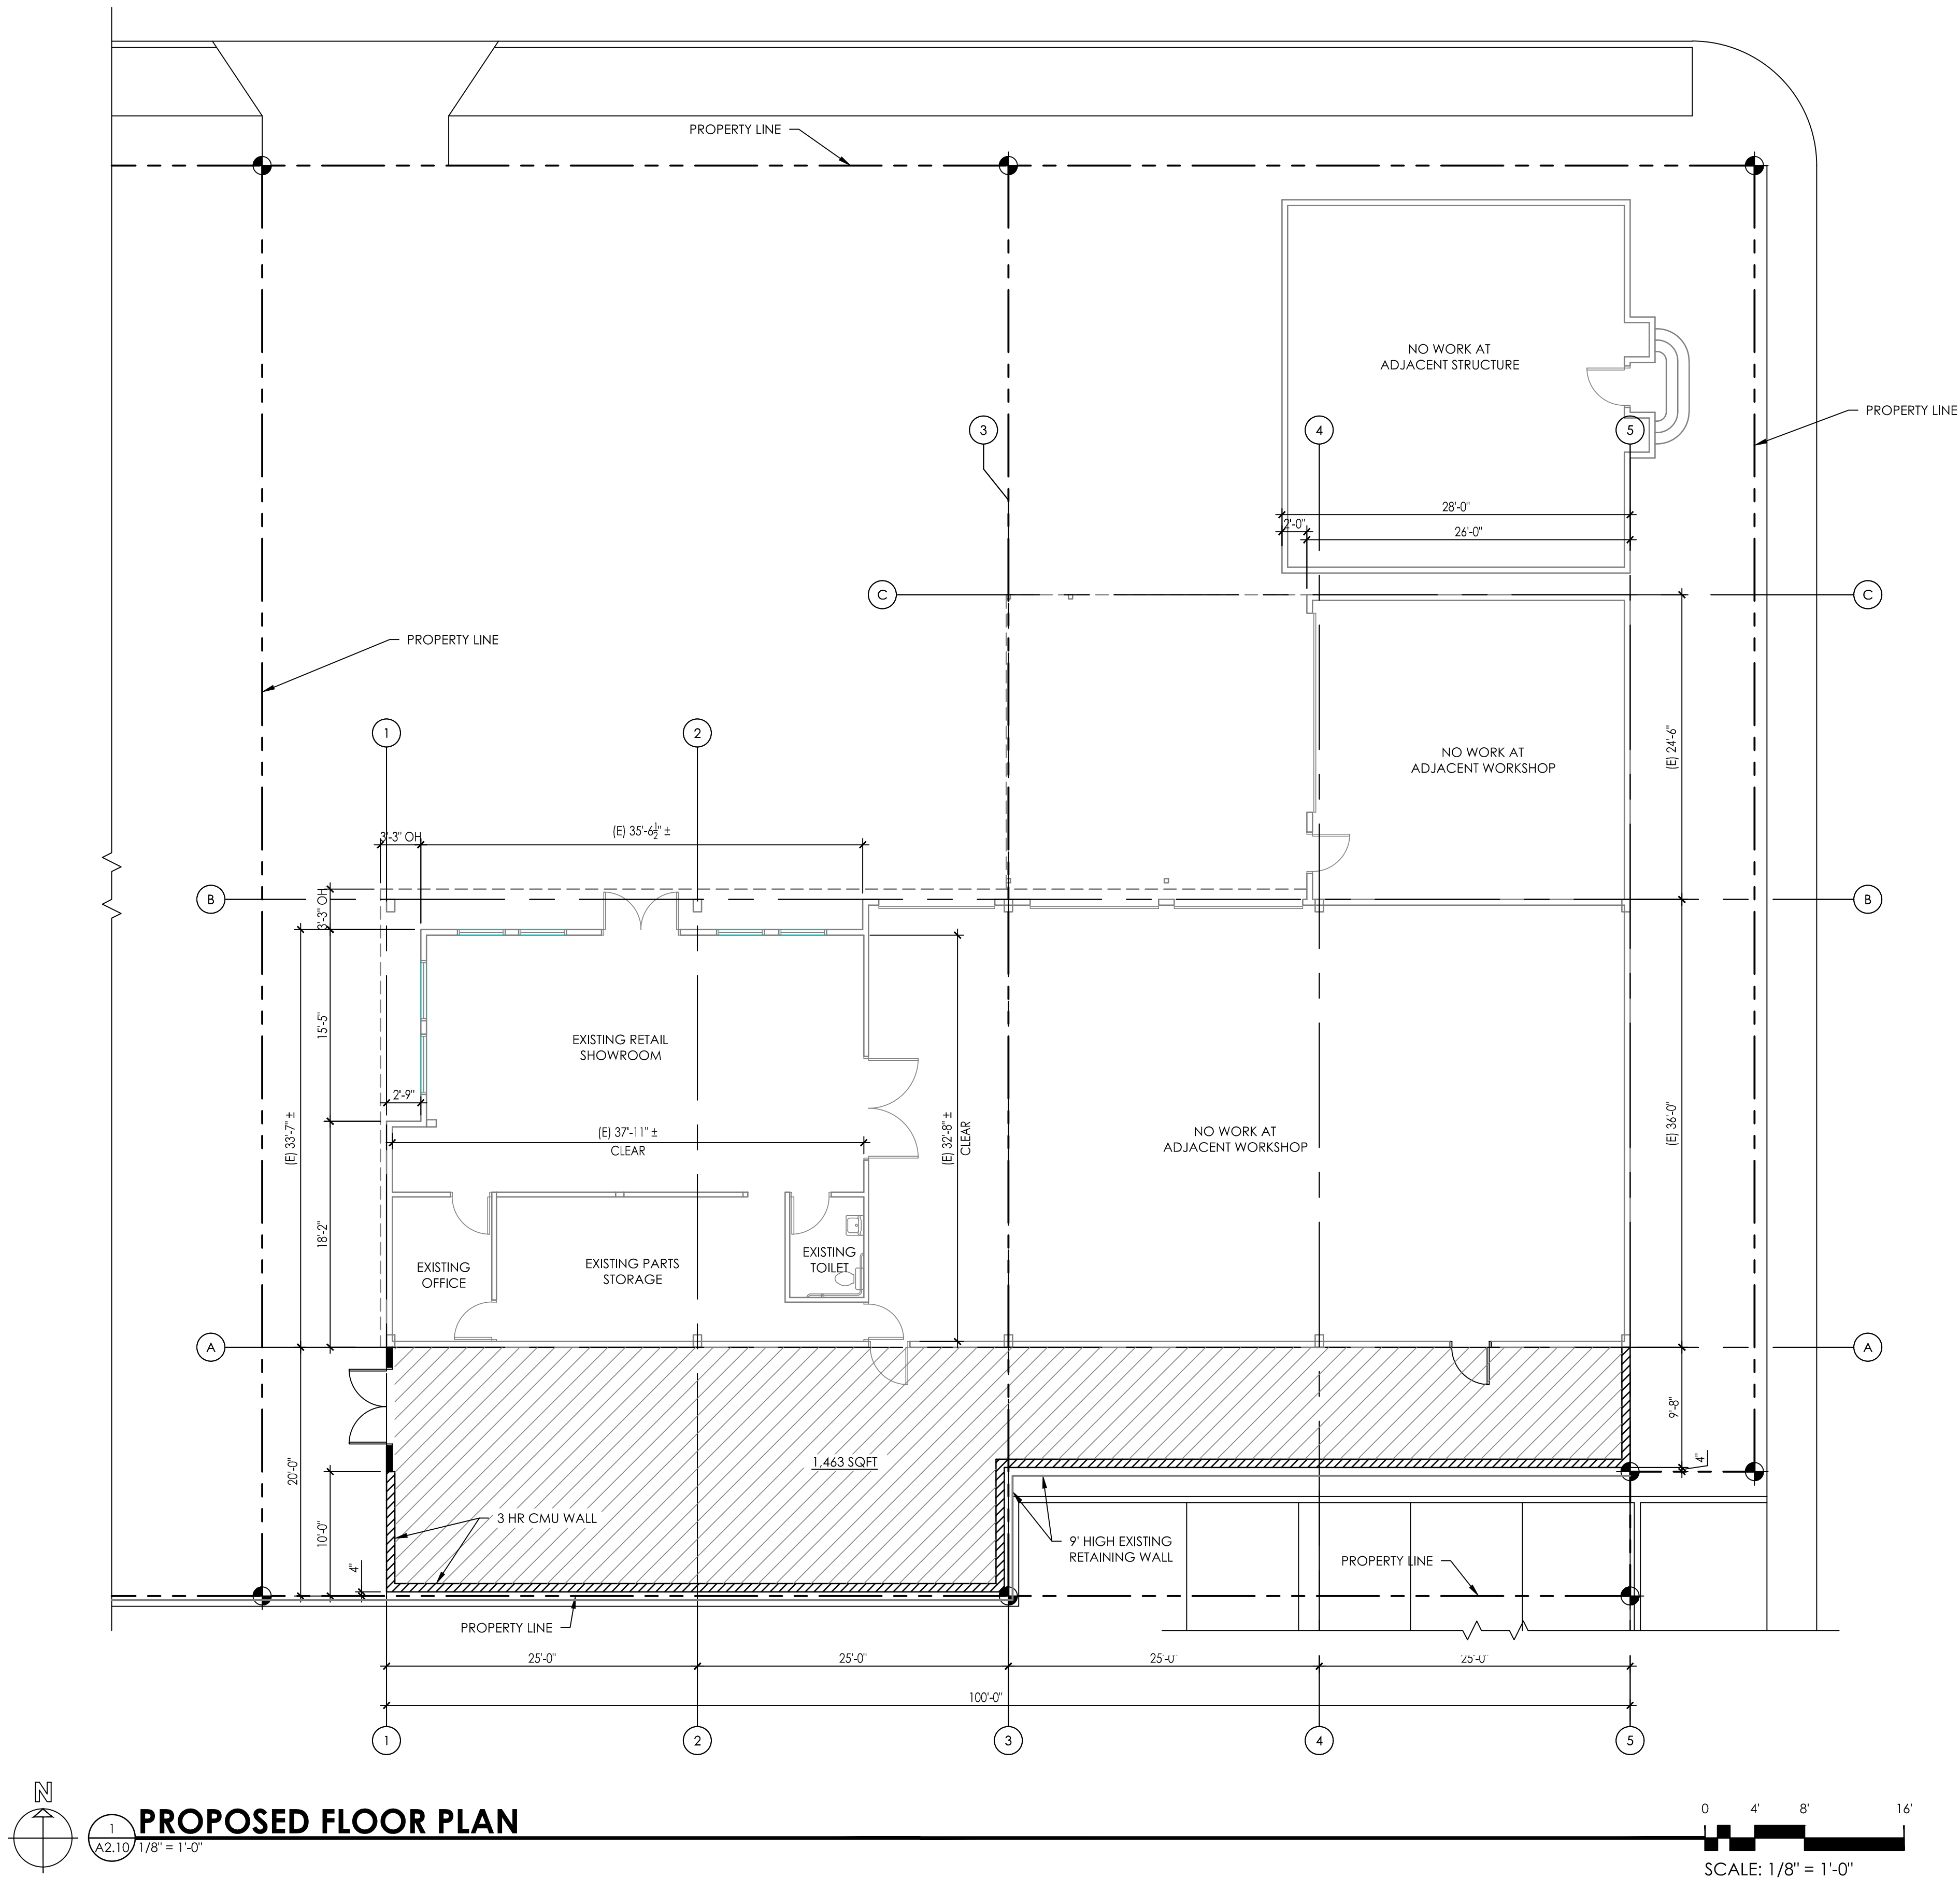

21-136 - 21-136-A2.10 PROPOSED FLOOR PLAN.dwg - fstrnyuk - 9/10/2021 1:12 PM



Keynotes

General Notes:

Legend

SD

09/2021

Revisions

Closing Date

ALL RIGHTS RESERVED THESE DRAWINGS ARE THE PROPERTY OF MSGS ARCHITECTS AND ARE NOT TO BE USED OR REPRODUCED IN ANY MANNER, WITHOUT PRIOR WRITTEN PERMISSION.

Sheet Title

PROPOSED FLOOR PLAN

Sheet No.

A2.10

MSGS Project No.

21-136

TOM'S OUTBOARD

Fire Damage Restoration

221 East Bay Drive Northeast, Olympia, Washington 98506

p 360 943 6774 f 360 352 7005

www.msgsarch.com

msgs architects

510 capital way south

olympia, washington 98501