

PSE - OLYMPIA SITE SECURITY



SITE DATA

ADDRESS: 2711 PACIFIC AVENUE SE, OLYMPIA, WA 98501
PARCEL #: 09840019000



Shaping Stronger Communities

TACOMA • SEATTLE • SPOKANE • TRI-CITIES

Civil Engineering • Structural Engineering

Landscape Architecture • Land Use Planning • Land Surveying

2215 North 30th Street, Suite 300 • Tacoma, WA 98403
253-383-2422 • www.ahbl.com

Project Title:

**PSE - OLYMPIA
SITE SECURITY**

Client:

PUGET SOUND ENERGY

CONTACT: TYLER EWING-BADZIONG

Project No.


2260297.10

Issue Set & Date:

PRE-APPLICATION

JUNE 2026

NOTICE
ALTERATION OF THIS DOCUMENT SHALL INVALIDATE THE
PROFESSIONAL SEAL AND SIGNATURE PUBLICATION OF
THIS DOCUMENT DOES NOT CONSTITUTE FROM ANY OTHER
OWNERSHIP RIGHTS IN IT. THIS DOCUMENT IS FOR THE
ONLY FOR THE PROJECT DESCRIBED IN THE TITLE BLOCK
AND IS NOT TO BE USED FOR OTHER PROJECTS, OR
ADDITION TO THAT PROJECT OR FOR ANY OTHER PROJECT.

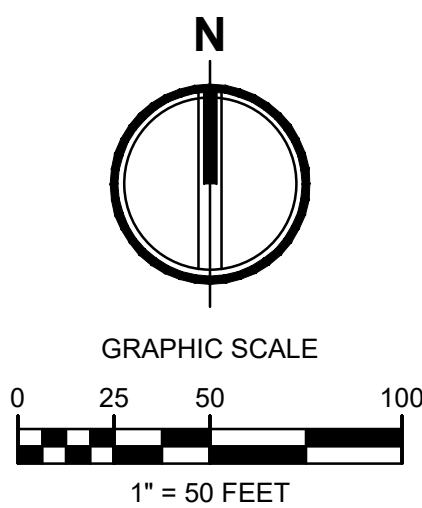

Know what's below.
Call before you dig.

Δ	
Δ	
Δ	
Δ	
Revisions:	

Sheet Title:

SITE PLAN

Designed by: Drawn by: Checked by:

Sheet No.

C100
1 of 2 Sheets

PSE - OLYMPIA SITE SECURITY SITE SECURITY



Shaping Stronger Communities

TACOMA • SEATTLE • SPOKANE • TRI-CITIES

Civil Engineering • Structural Engineering
Landscape Architecture • Land Use Planning • Land Surveying

2215 North 30th Street, Suite 300 • Tacoma, WA 98403
253-383-2422 • www.ahbl.com

Project Title:

PSE - OLYMPIA
SITE SECURITY

Client:

PUGET SOUND ENERGY

CONTACT: TYLER EWING-BADZIONG

Project No.

2260297.10

Issue Set & Date:

PRE-APPLICATION

JUNE 2026

NOTICE
ALTERATION OF THIS DOCUMENT SHALL INVALIDATE THE
PROFESSIONAL SEAL AND SIGNATURE. PUBLICATION OF
THIS DOCUMENT DOES NOT CONSTITUTE PROFESSIONAL
ENGINEERING. THIS DOCUMENT IS THE PROPERTY OF AHBL
AND IS NOT TO BE USED FOR OTHER PROJECTS, OR
ADDITION TO THAT PROJECT OR FOR ANY OTHER PROJECT.

Revisions:

Sheet Title:


DETAIL

Designed by: Drawn by: Checked by:

Sheet No.

C101

2 of 2 Sheets

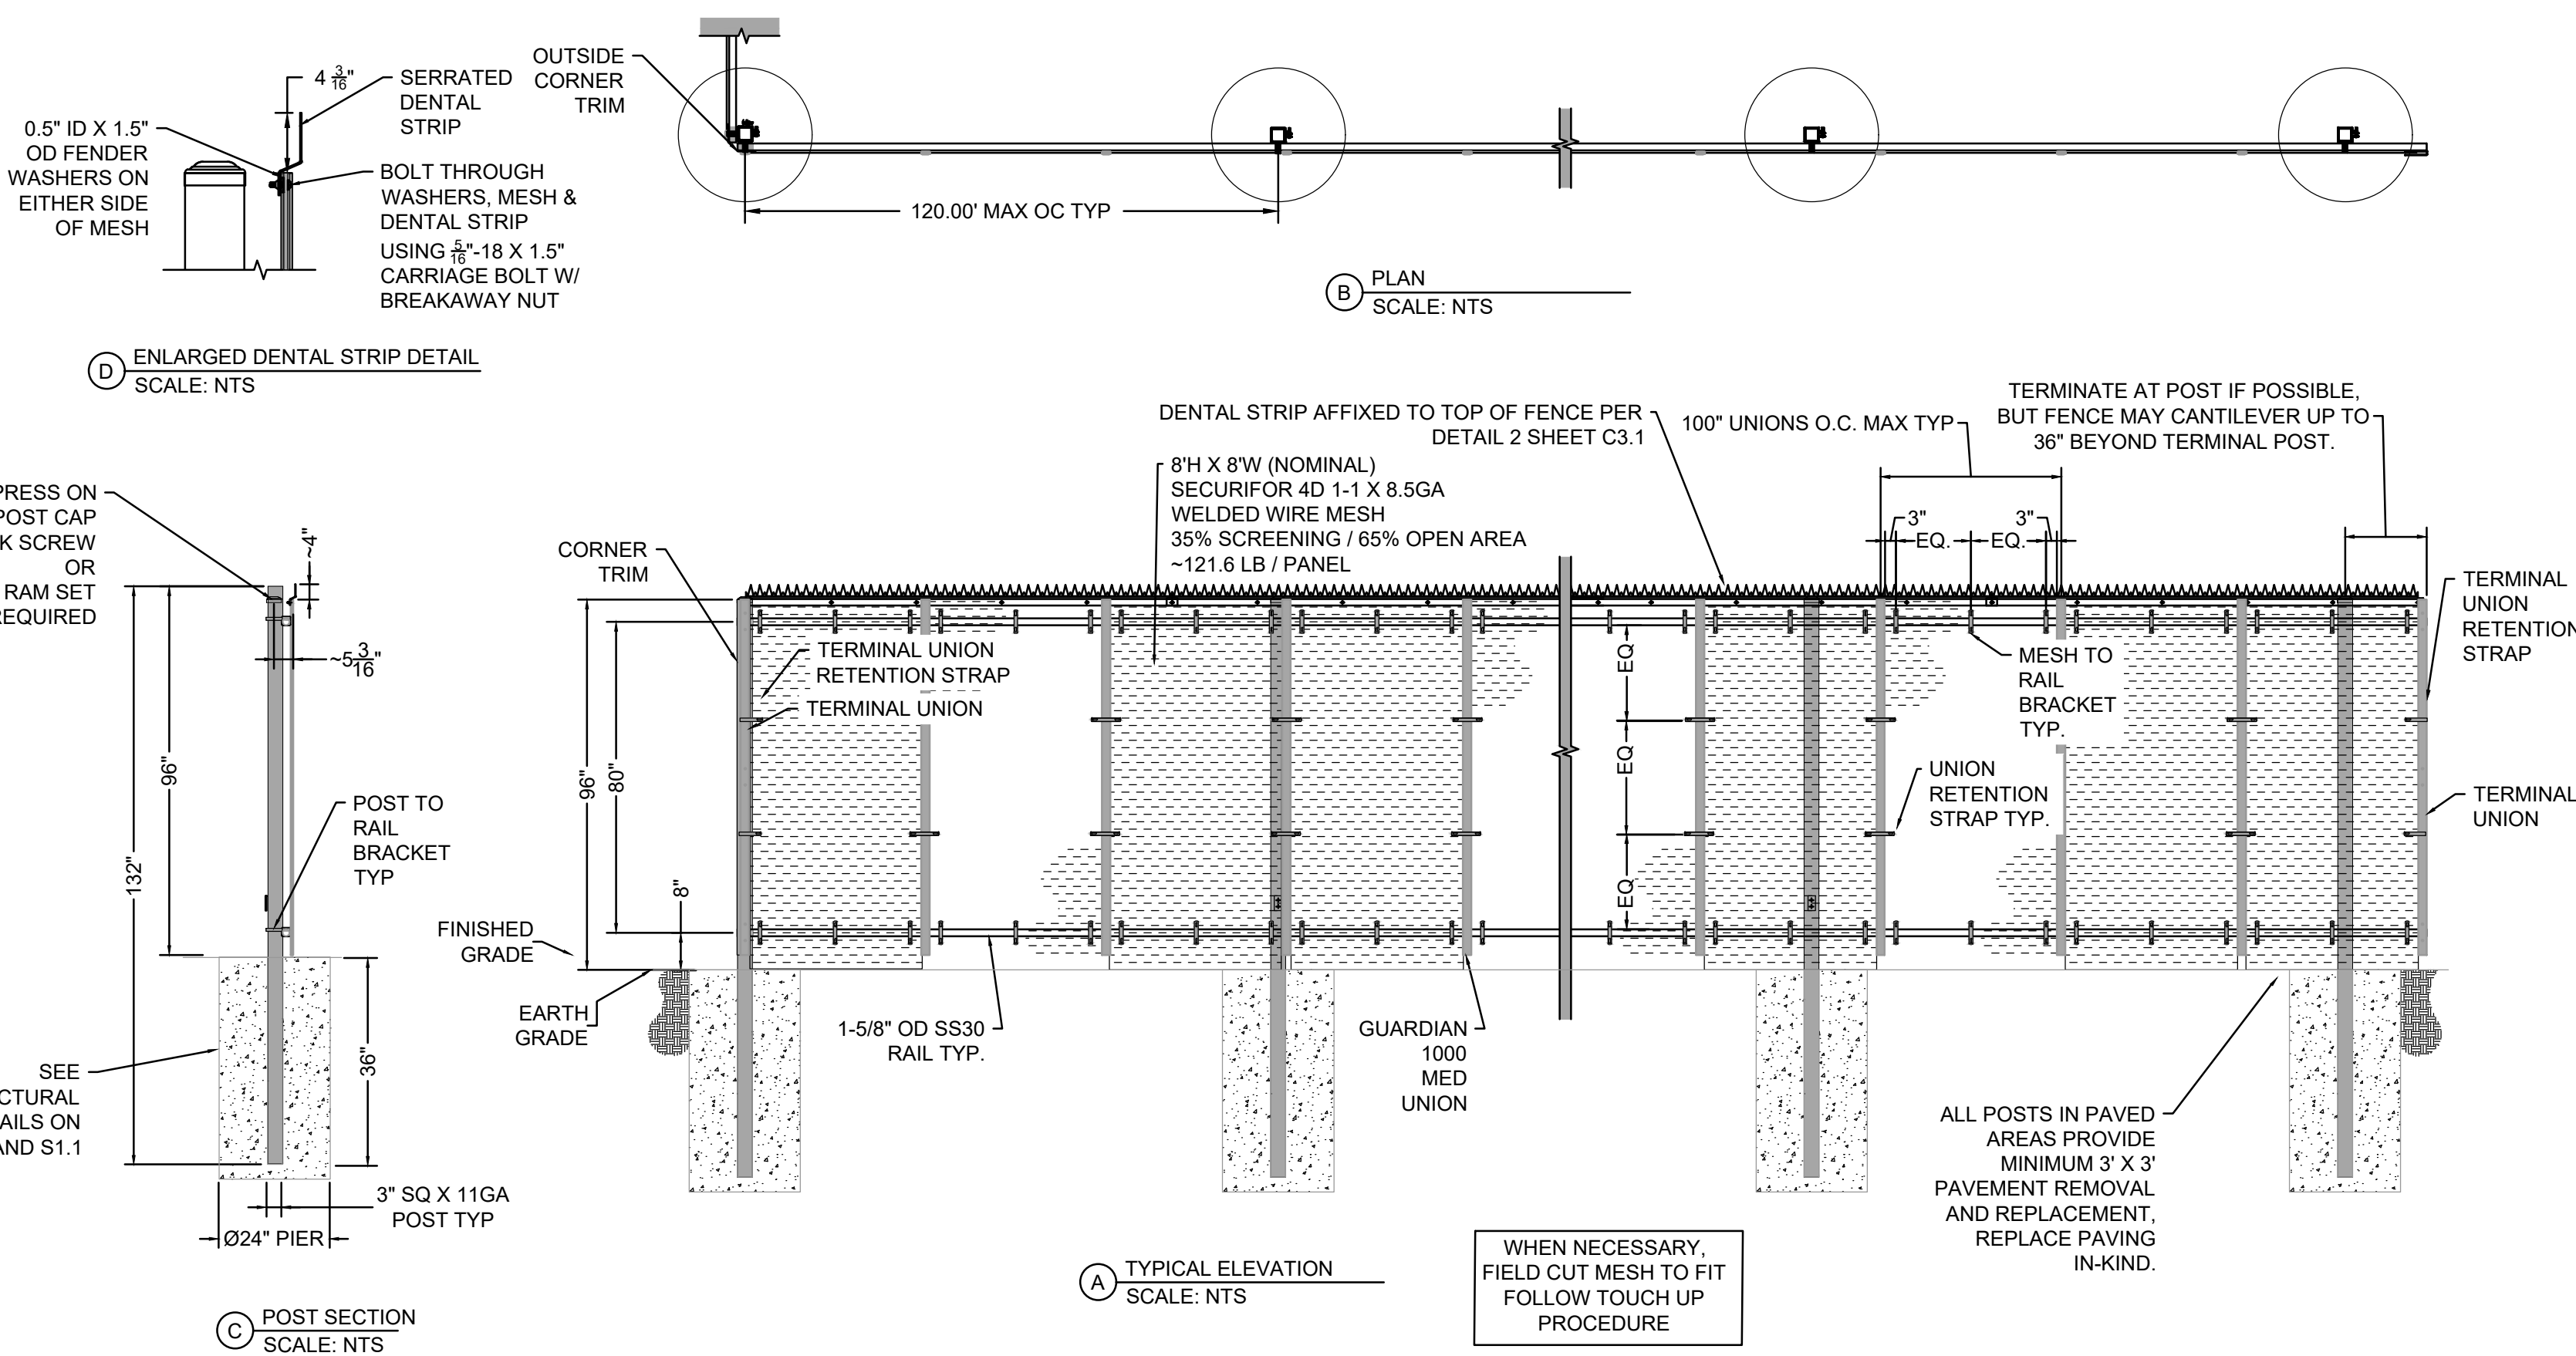

1 FENCE DETAIL
NOT TO SCALE



Know what's below.
Call before you dig.