
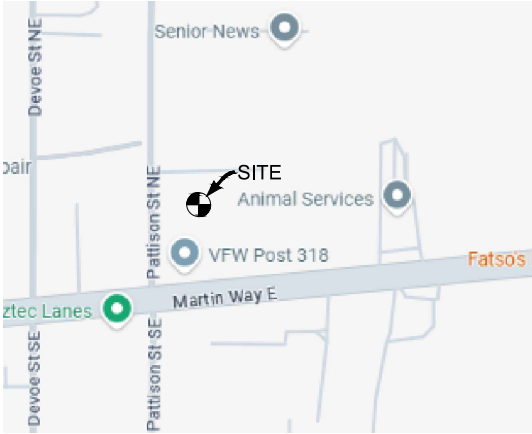


FILE NAME:Z:\P\KE01\CAD\Sheets\KE01 Pre-App Site Plan.dwg DATE/TIME:3/12/2025 1:07:55 PM

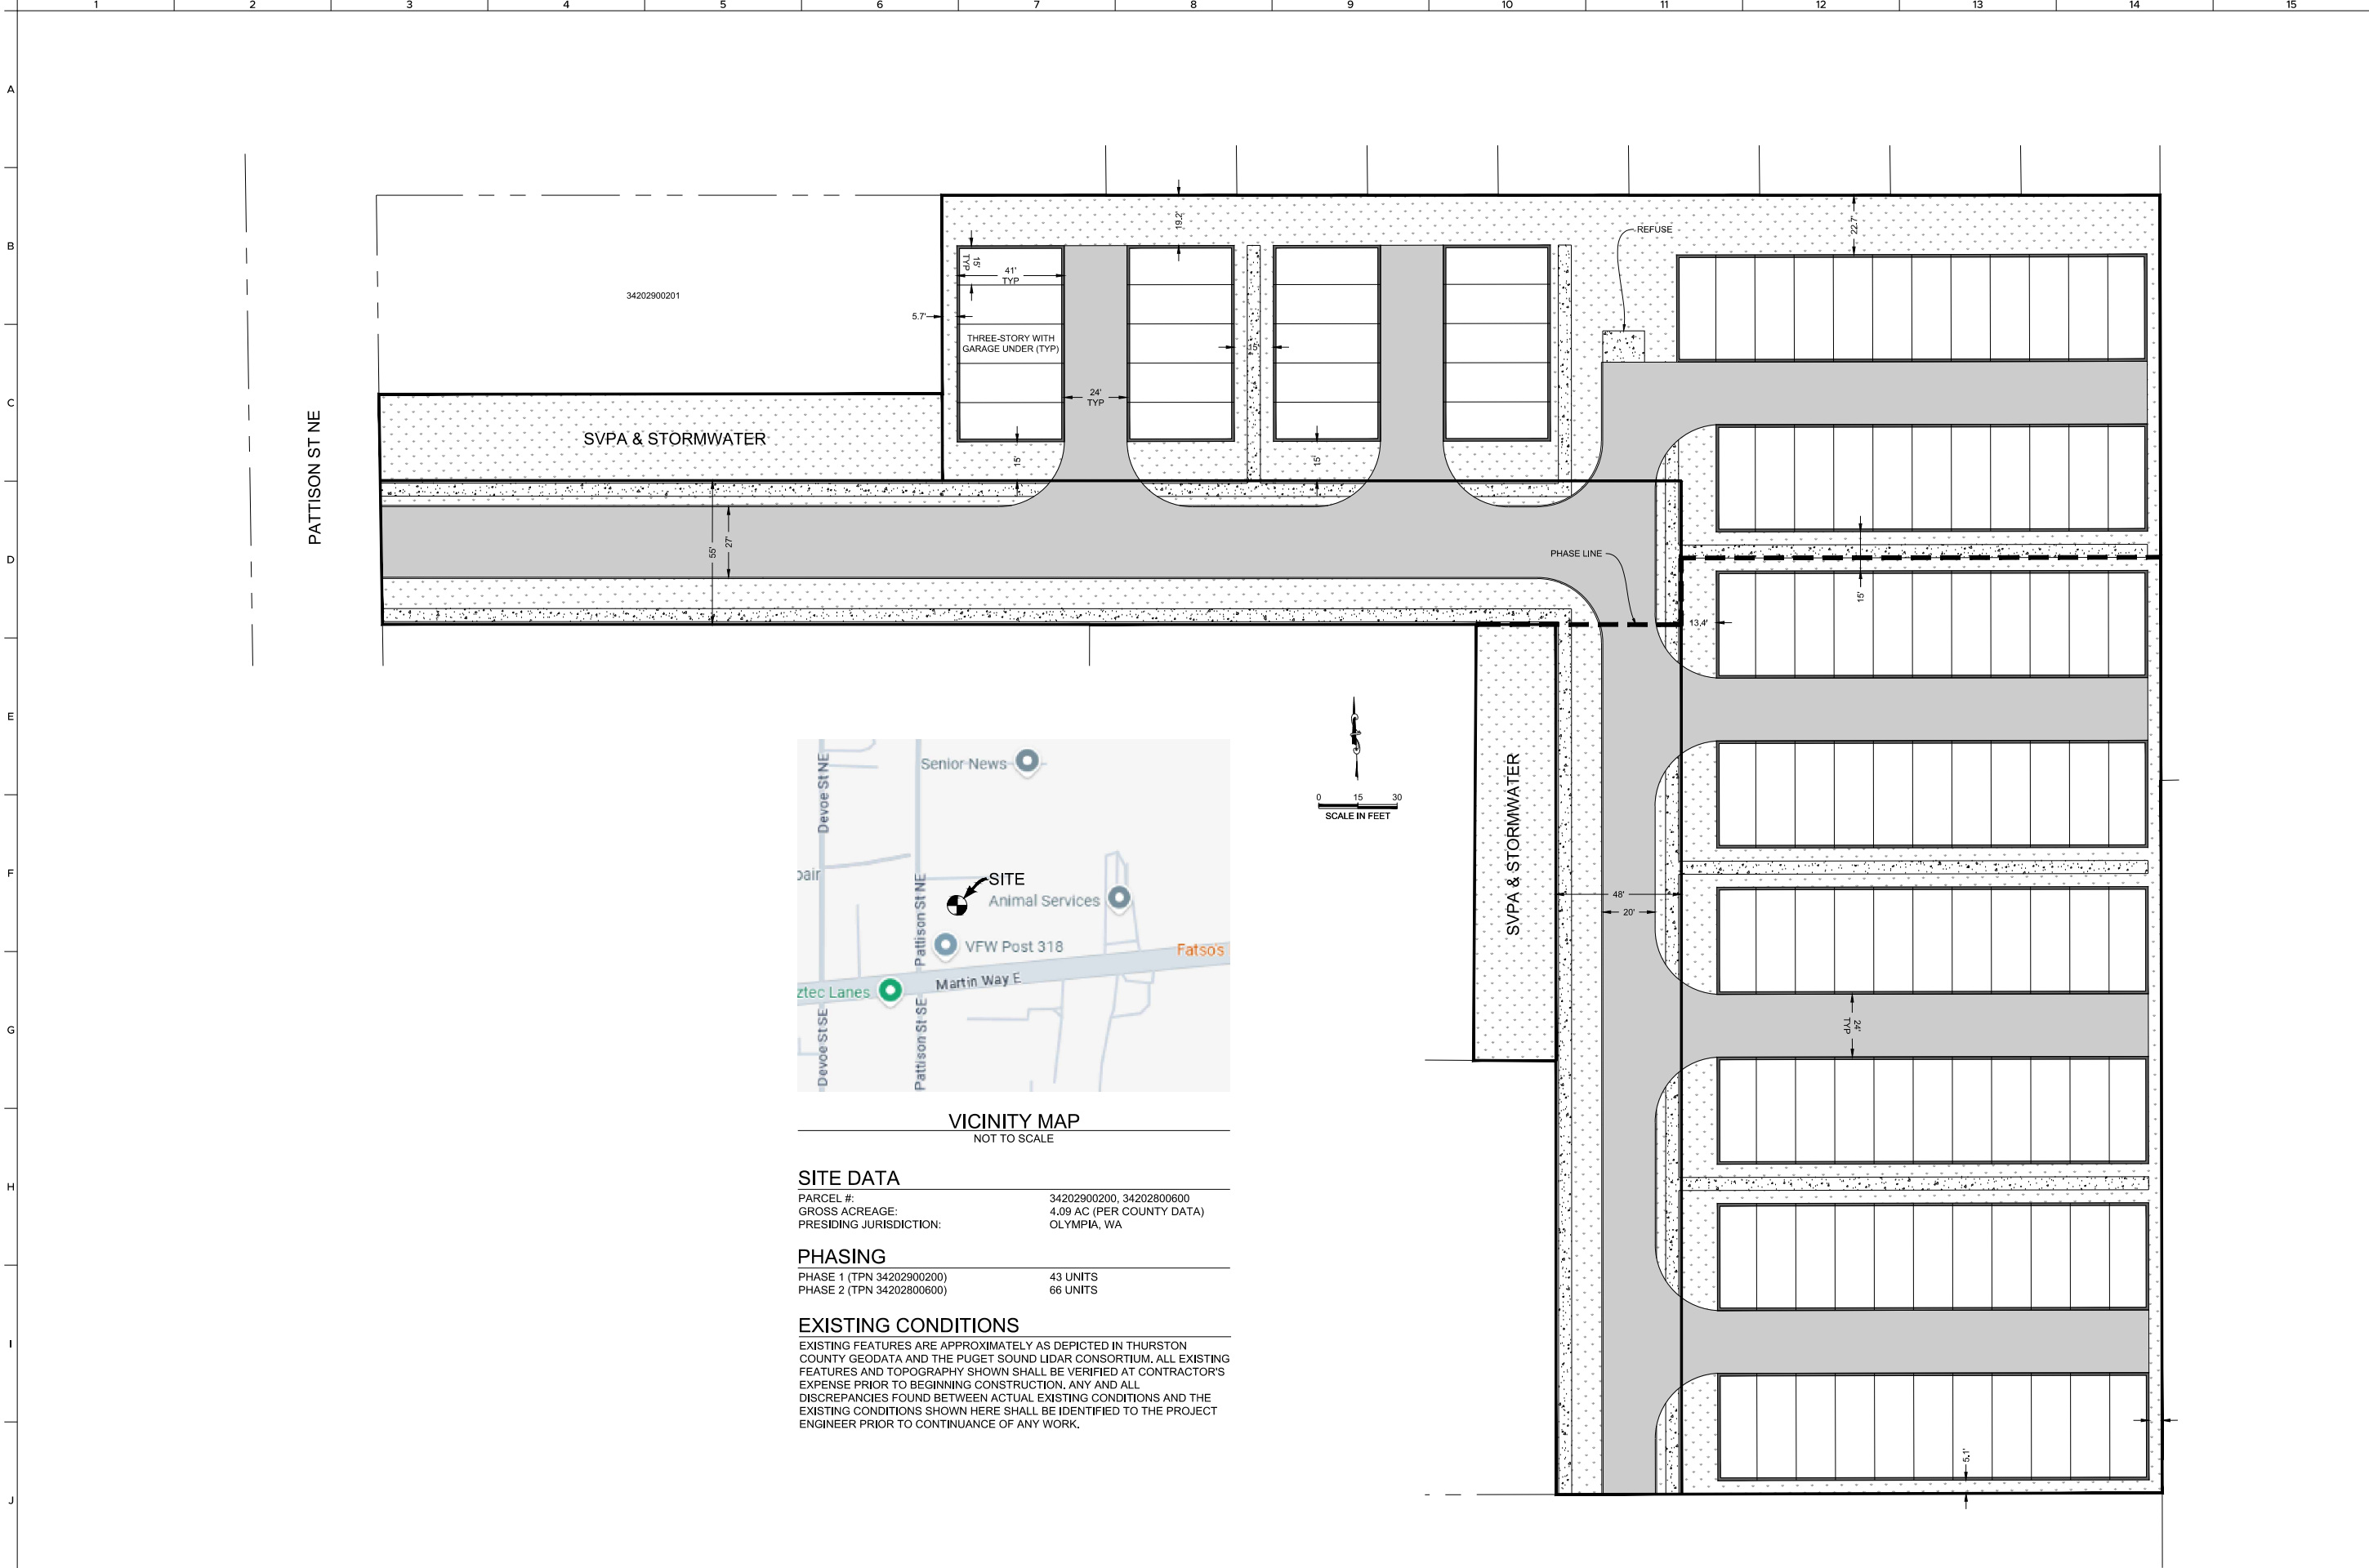

VICINITY MAP
NOT TO SCALE

SITE DATA

PARCEL #:	34202900200, 34202800600
GROSS ACREAGE:	4.09 AC (PER COUNTY DATA)
PRESIDING JURISDICTION:	OLYMPIA, WA

PHASING

PHASE 1 (TPN 34202900200)	43 UNITS
PHASE 2 (TPN 34202800600)	66 UNITS

EXISTING CONDITIONS

EXISTING FEATURES ARE APPROXIMATELY AS DEPICTED IN THURSTON COUNTY GEODATA AND THE PUGET SOUND LIDAR CONSORTIUM. ALL EXISTING FEATURES AND TOPOGRAPHY SHOWN SHALL BE VERIFIED AT CONTRACTOR'S EXPENSE PRIOR TO BEGINNING CONSTRUCTION. ANY AND ALL DISCREPANCIES FOUND BETWEEN ACTUAL EXISTING CONDITIONS AND THE EXISTING CONDITIONS SHOWN HERE SHALL BE IDENTIFIED TO THE PROJECT ENGINEER PRIOR TO CONTINUANCE OF ANY WORK.

PROJ. NO:	KE01
REVIEWED BY:	NDT
DESIGNED BY:	NDT
DRAWN BY:	RCB
DATE:	03-12-2025

Know what's BELOW
Call 811 before you dig.