
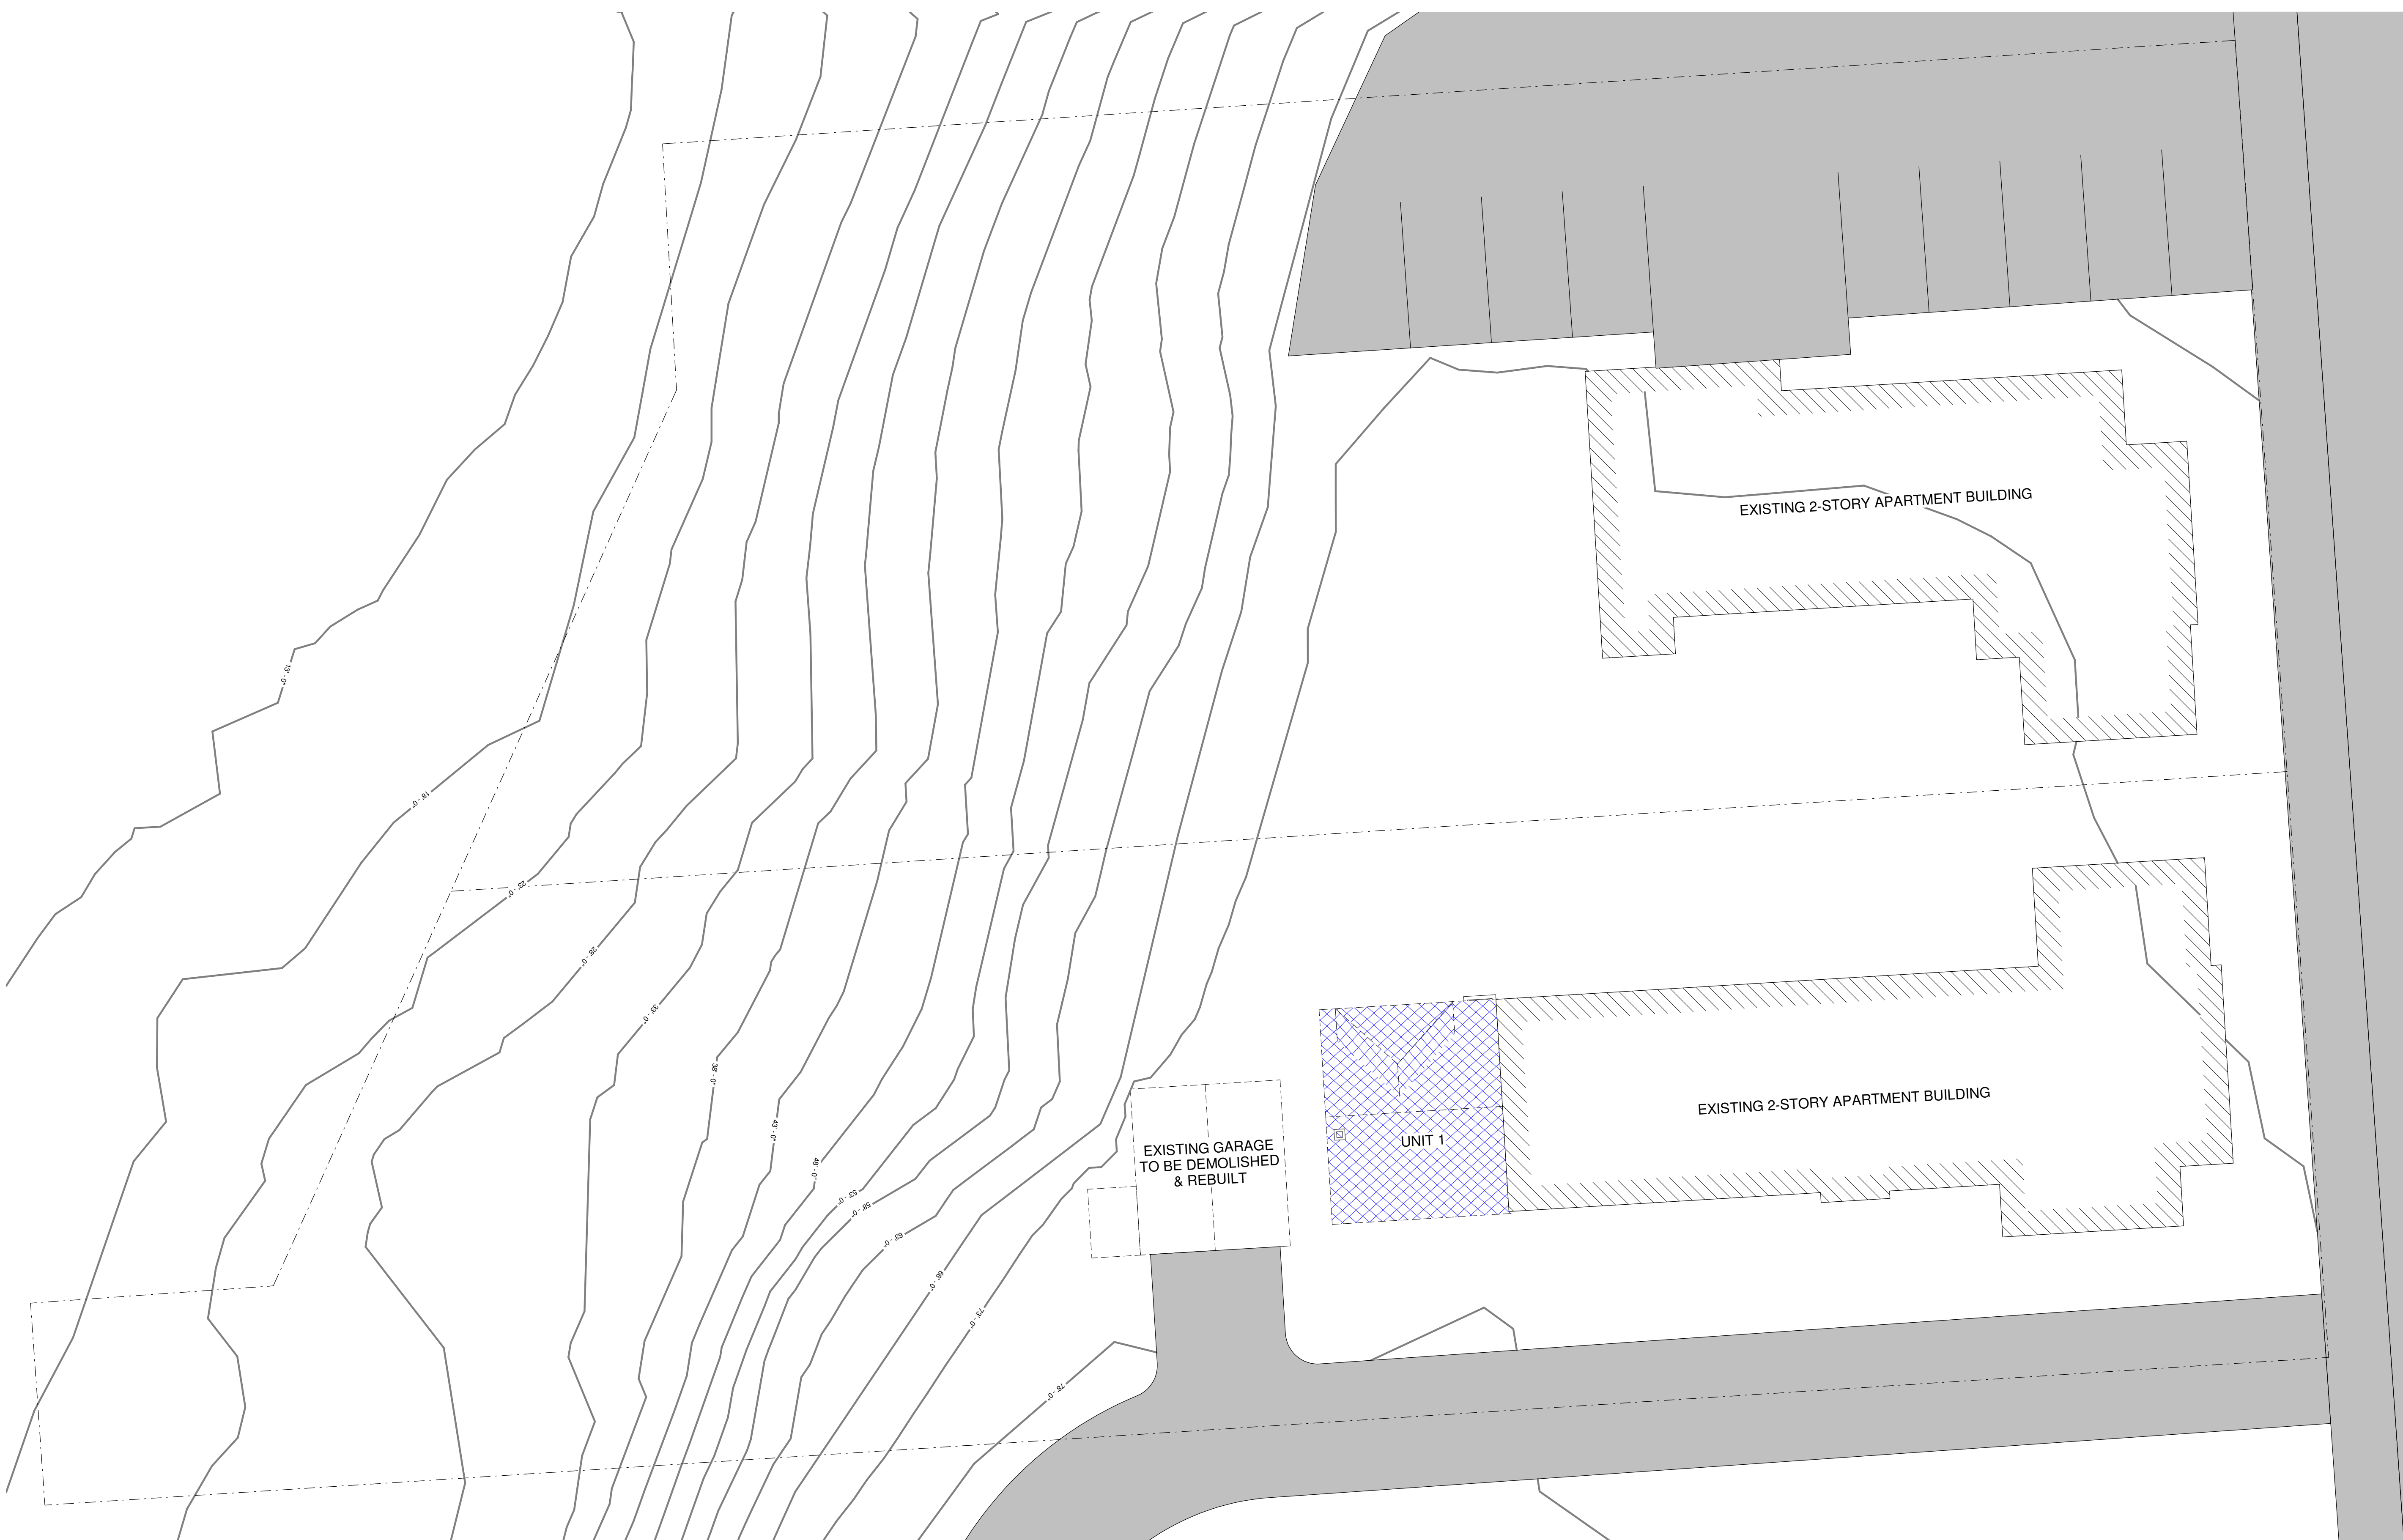


1 Site Plan - Existing
C100

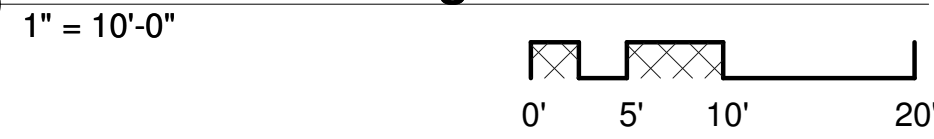

11/29/2021 6:19:08 PM

Design For People

www.forpeople.design
1866 State Ave NE Olympia, WA 98506
360.791.7635

Name: Magnoni, Jerry & Janet

Project: Columbia Manor Apt #1 - Addition

Parcel: 78506700101, 78506700103

Project Address: 1009 Columbia St SW
Olympia, WA 98501

No.	Description	Date

Site Plan - Existing



Project number
Date 11/29/2021 6:19:08 PM
Design by Author
Drawn by Checker

C100

Scale 1" = 10'-0"

Site Data

Parcel: 78506700101, 78506700103
 Address: 1009 Columbia St SW Olympia, WA 98501
 Zoning: UWH (Urban Waterfront - Housing)
 Lot Size (combined): .77 Acre (33,541sf)

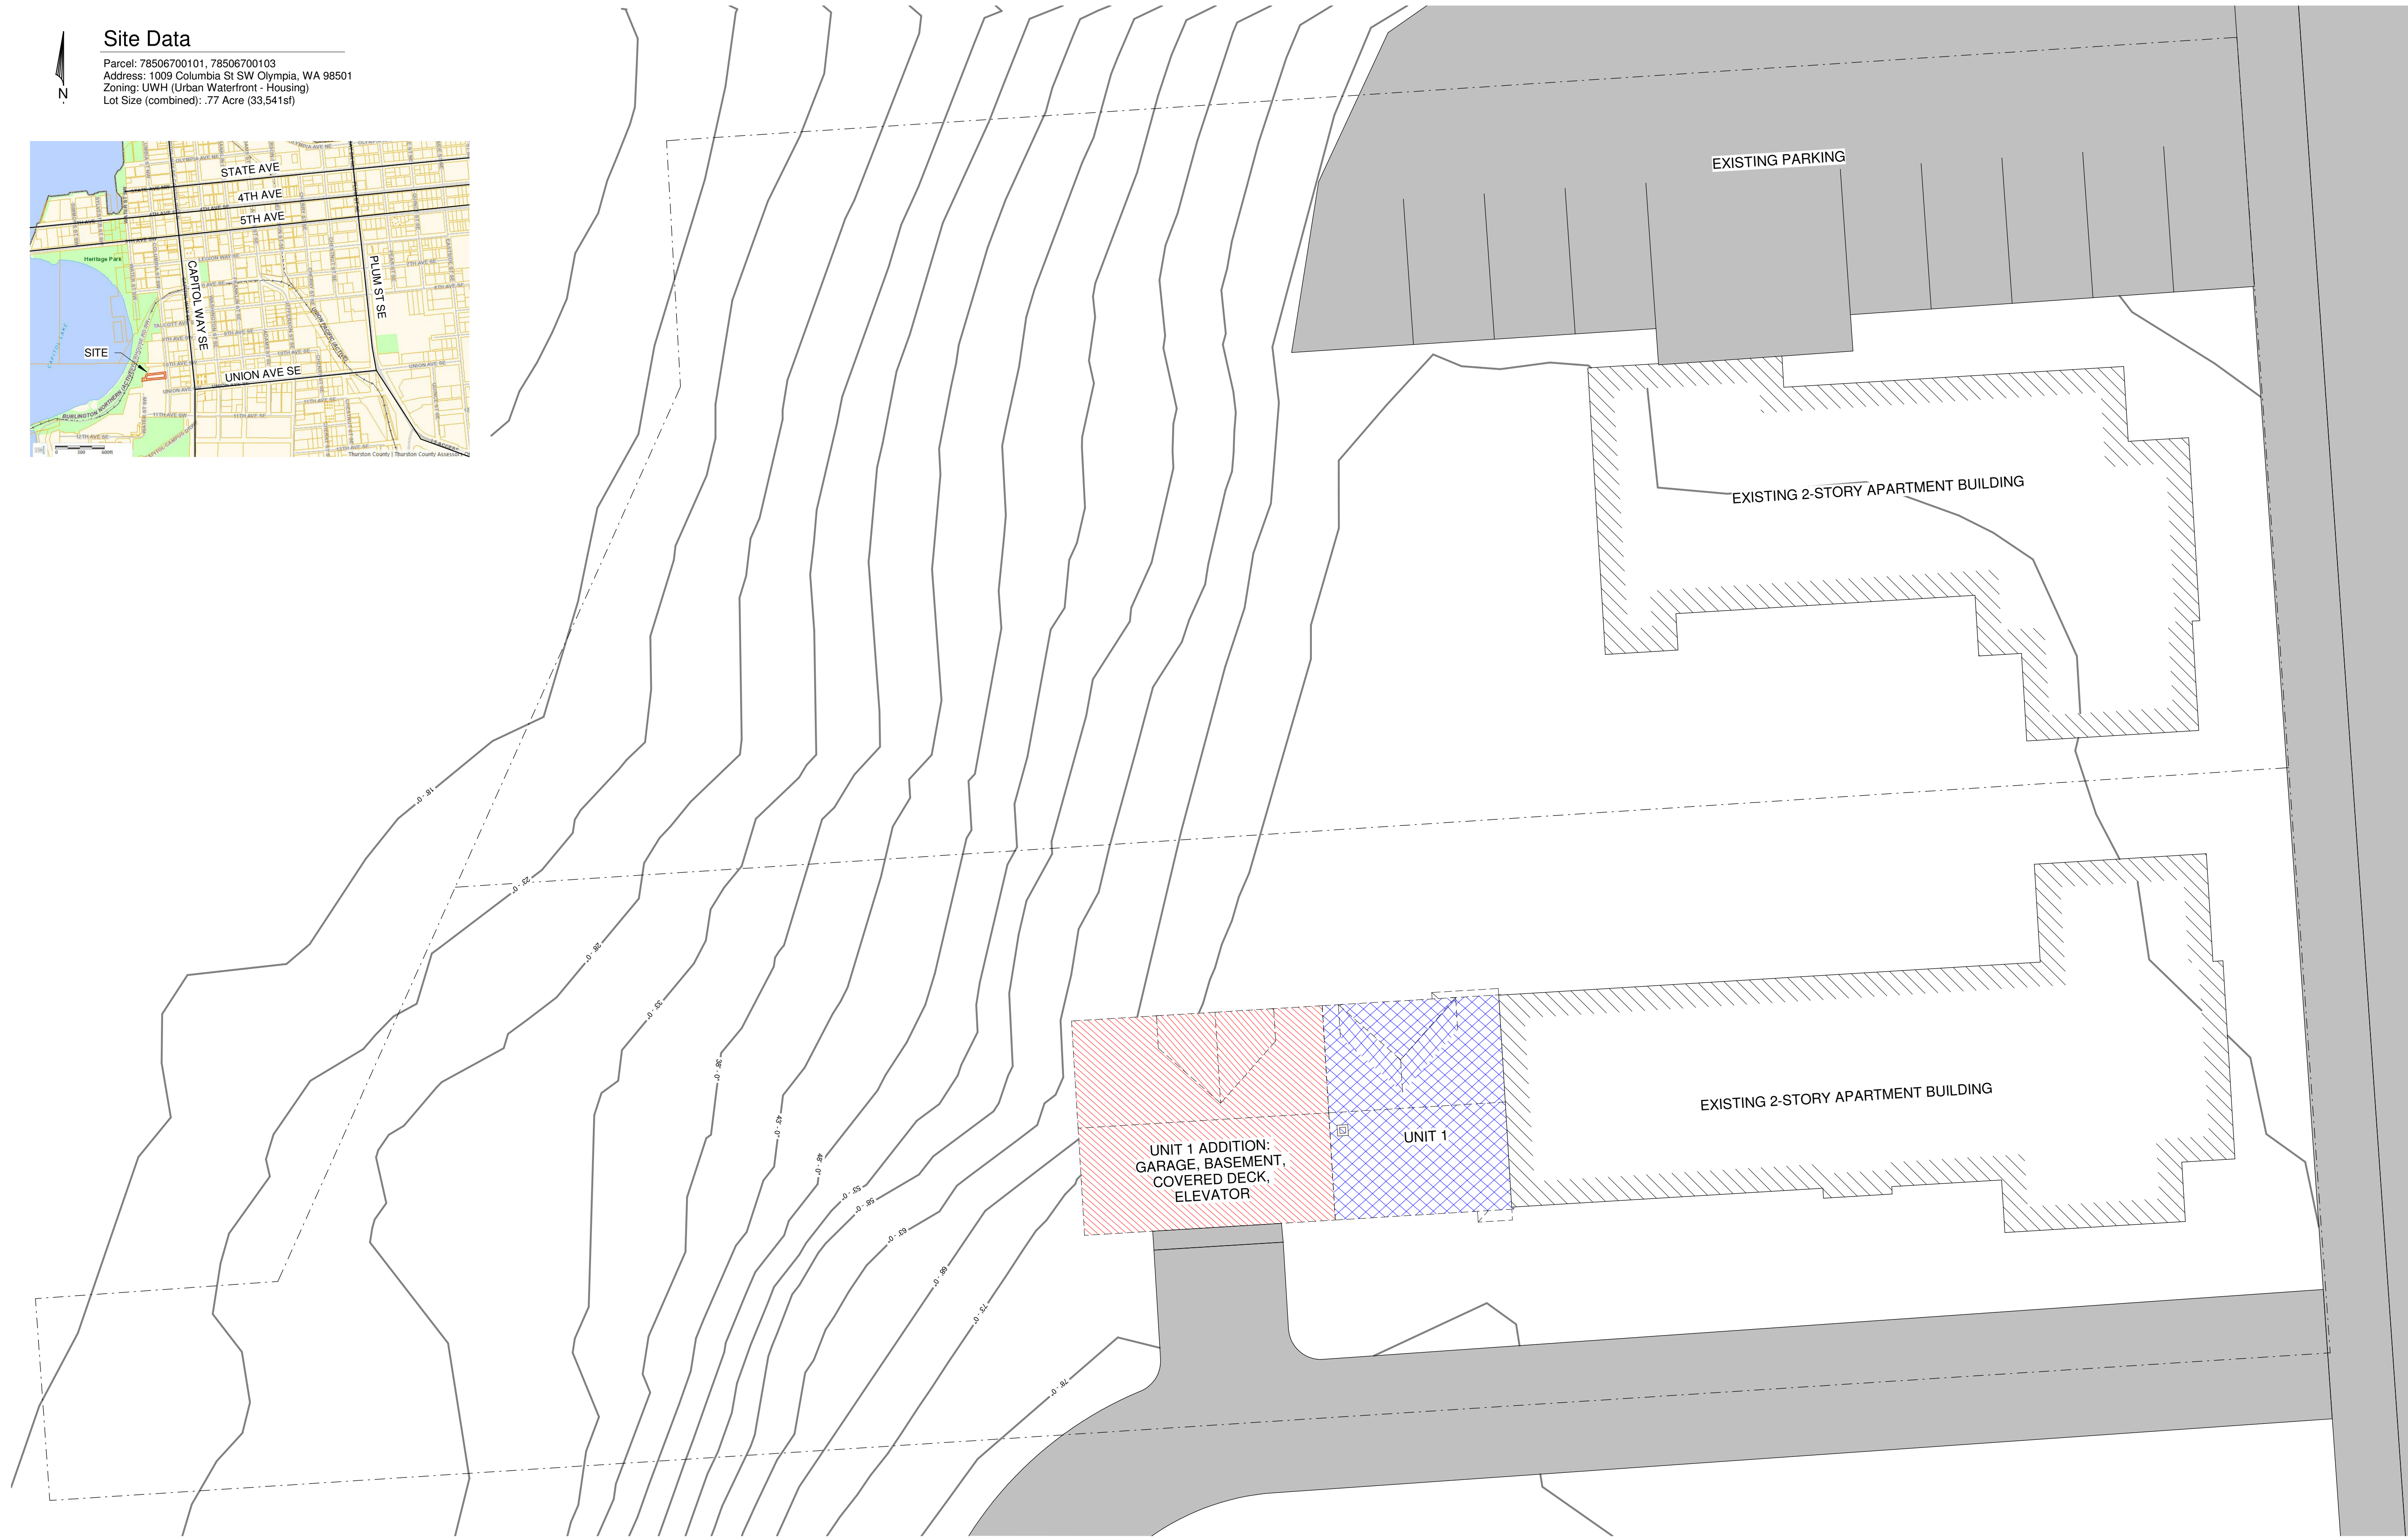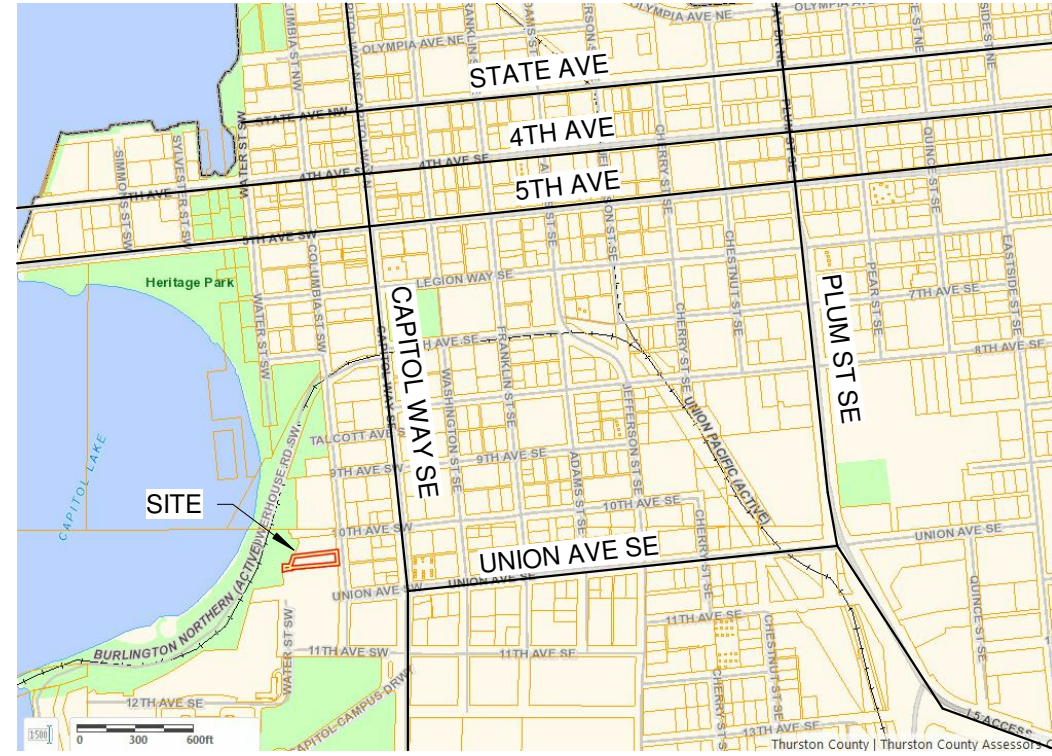

1 Site Plan - Preliminary



11/29/2021 6:19:09 PM

Site Plan - Preliminary		Project number	C101
		Date	11/29/2021 6:19:09 PM
		Design by	CK
		Drawn by	CK
		Scale As indicated	

No.	Description	Date

Name: Magnoni, Jerry & Janet
 Project: Columbia Manor Apt #1 - Addition
 Parcel: 78506700101, 78506700103
 Project Address: 1009 Columbia St SW
 Olympia, WA 98501

Design For People
 www.forpeople.design
 1866 State Ave NE Olympia, WA 98506
 360.791.7635