

PROJECT DESCRIPTION

Project includes the placement of a (1) one dry portable classroom at the Northwest corner of the main school building. Site prep and trenching for Electrical, Fire Alarm and Low Voltage connections.

SITE INFO.

Project Address: 2200 Conger AVE NW
 Olympia, WA 98502
 Parcel No.: 09030022000
 Zone: R-6-12
 Acres: 16.5 = 718,740
 Pervious Surface: 380,602sf
 Impervious Surface: 338,138 sf

Existing Building Areas: Jefferson Middle School
 Main Building 103,424 sf
 Portable Classroom 2,012 sf
 Total 105,436 sf
 Proposed Building Area: Portable 1,120 sf
 Total 106,556 sf

PROJECT TEAM

OWNER
OLYMPIA SCHOOL DISTRICT
 111 Bethel St. NE
 Olympia, WA 98506
 T: 360.596.8565
 Kurt Cross
 kcross@osd.wednet.edu

ARCHITECT
TOVANI HART, PC
 609 A Columbia St. SW
 Olympia, WA 98501
 T: 360.339.8274
 F: 360.350.5614
 Trent Hart, Project Manager
 trent@tovanihart.com


CIVIL ENGINEER
Huitt-Zollars, Inc.
 818 Steward St. Suite 1120
 Seattle, WA 98101
 T: 206.324.5500
 Alyssa Ardourel
 aardourel@huitt-zollars.com

ELECTRICAL/LOW VOLTAGE/FIRE ALARM
BCE Engineers
 6021 12 St E, Suite 200
 Fife, WA 98424
 T: 253.922.0446
 Henry Santos
 henry.santos@bceengineers.com



TOVANI HART
 609 A COLUMBIA ST. SW.
 OLYMPIA, WA 98501
 P 360.339.8274 • F 360.350.5614

OLYMPIA SCHOOL DISTRICT
JEFFERSON MIDDLE SCHOOL
PORTABLE
 2200 Conger Ave. NW
 Olympia, WA 98502

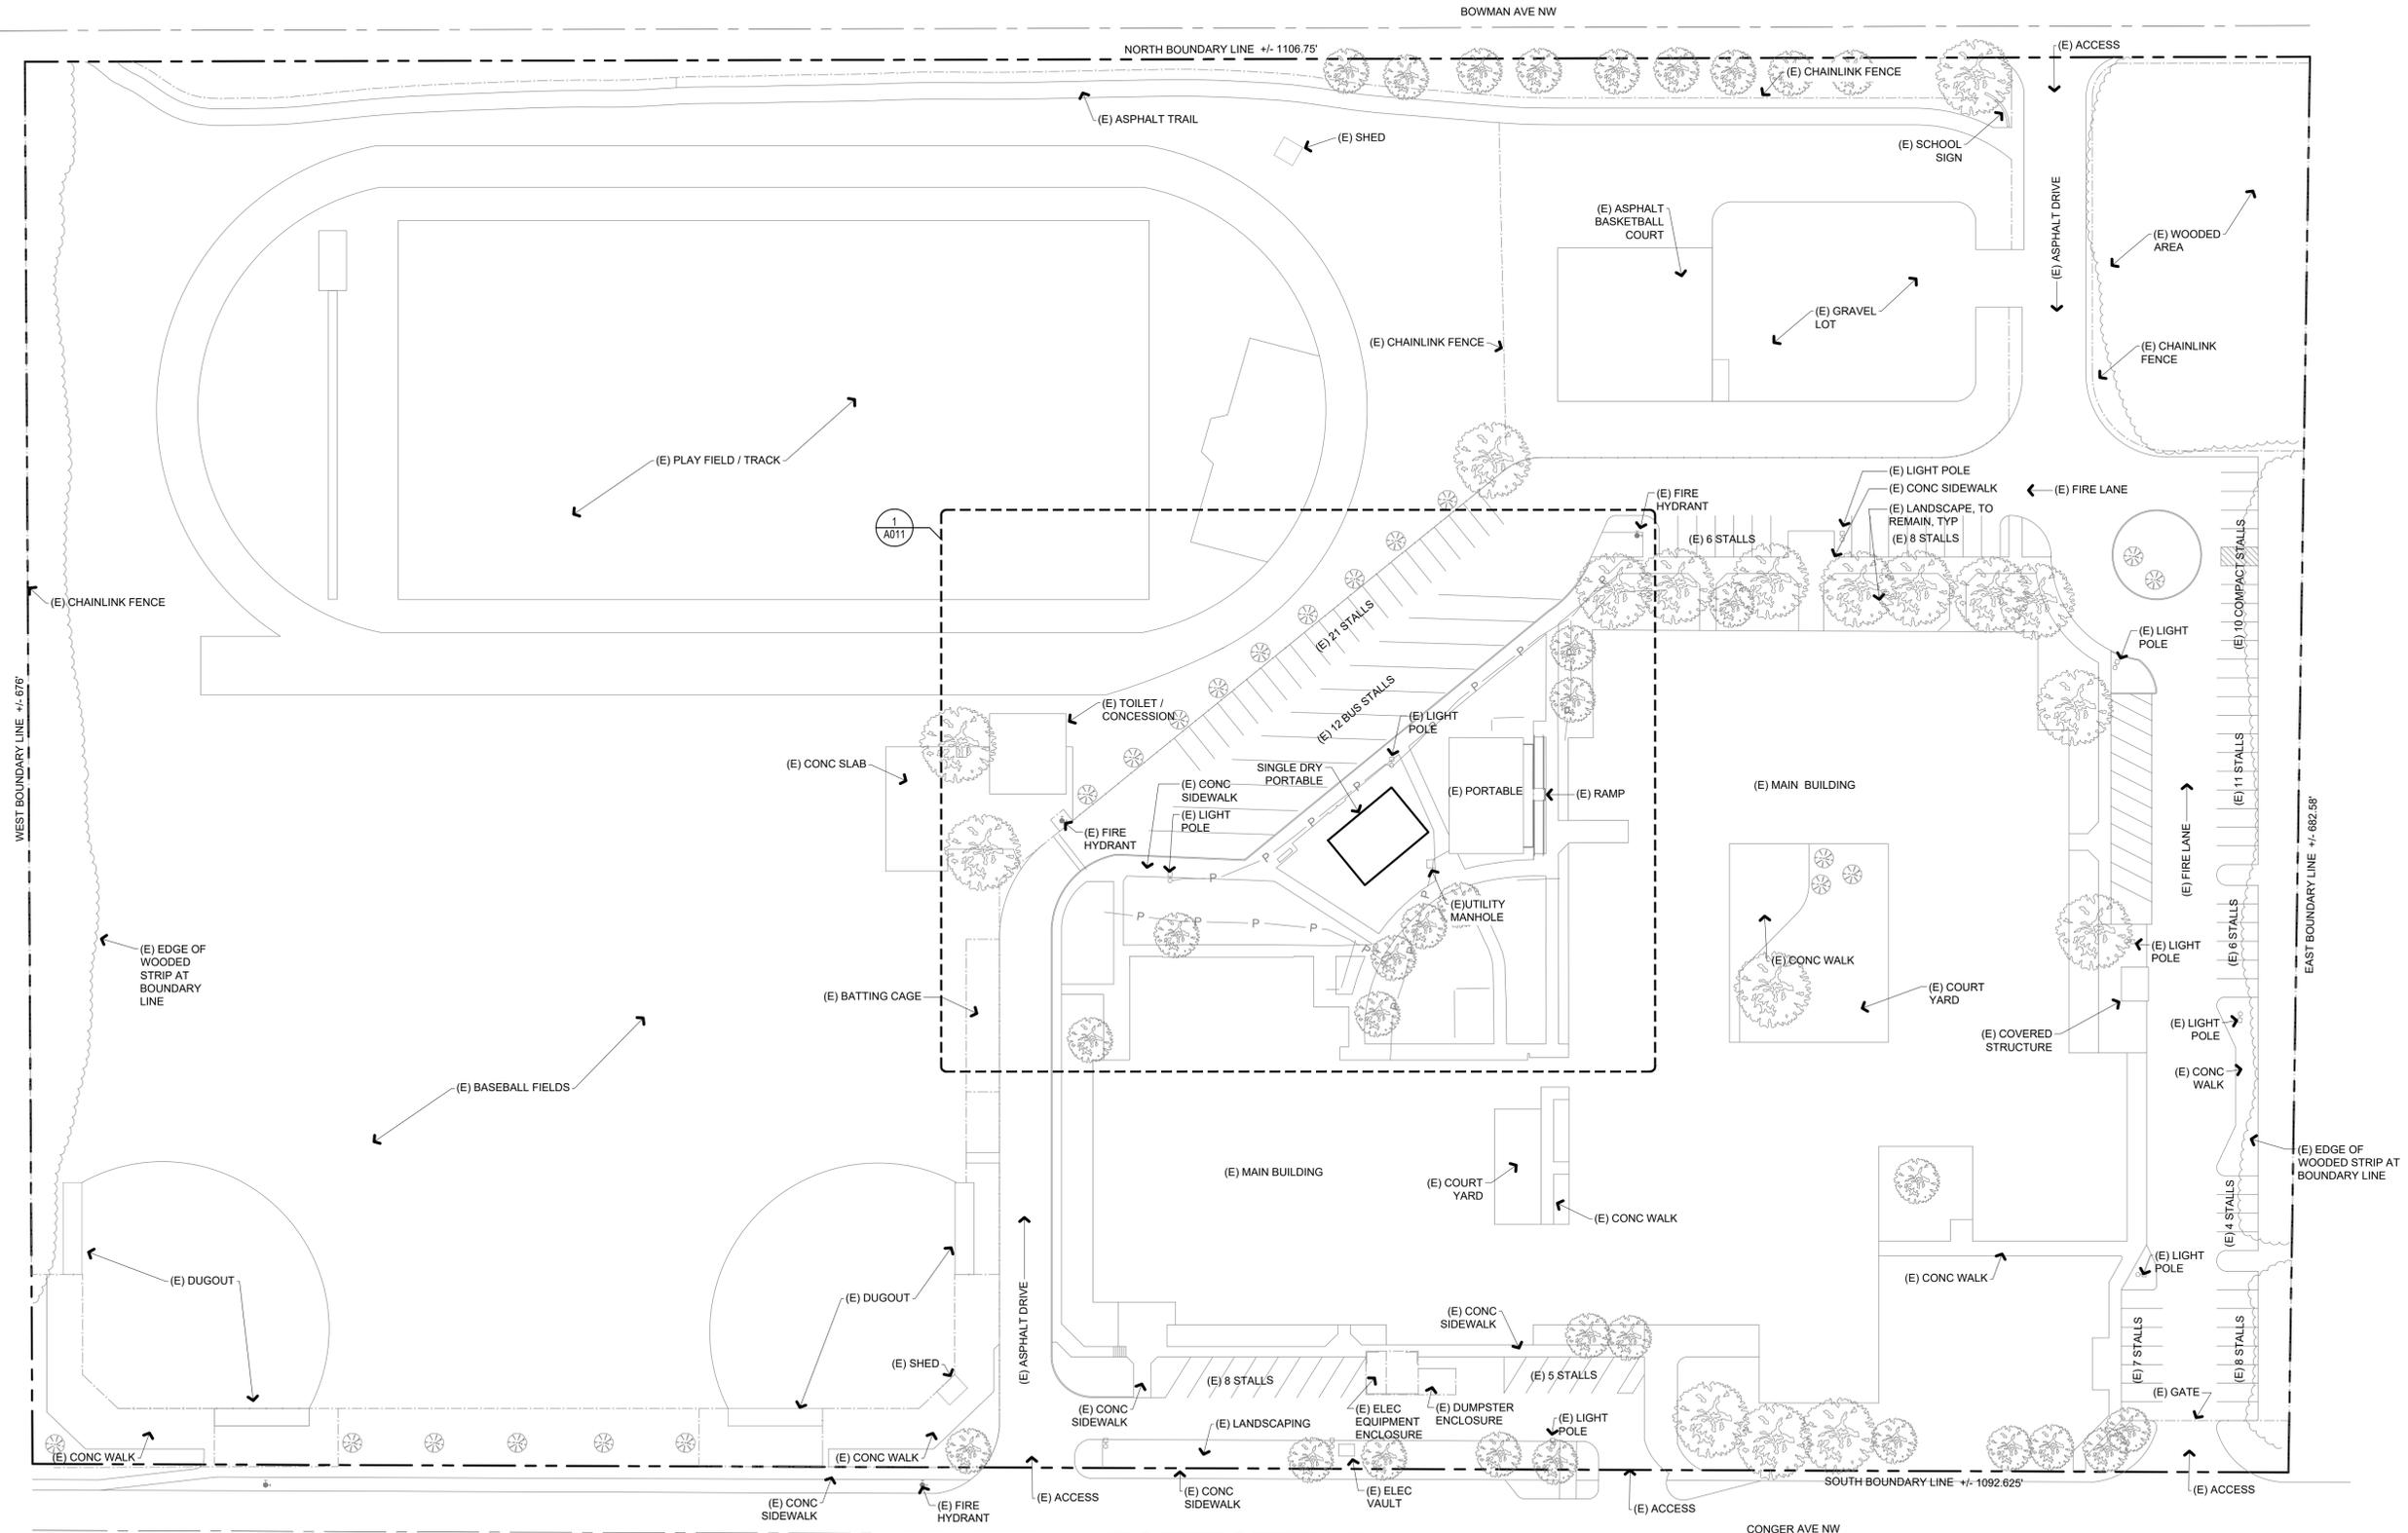

NOT FOR CONSTRUCTION

JOB NO.
2021-024
 DRAWN BY
JML
 DATE
11.18.2021
 REVISIONS

PRESUBMISSION

OVERALL SITE PLAN


1 OVERALL SITE PLAN
 1" = 40'-0"



A010



TOVANI HART
609 A COLUMBIA ST. SW.
OLYMPIA, WA 98501
P 360.339.8274 • F 360.350.5614

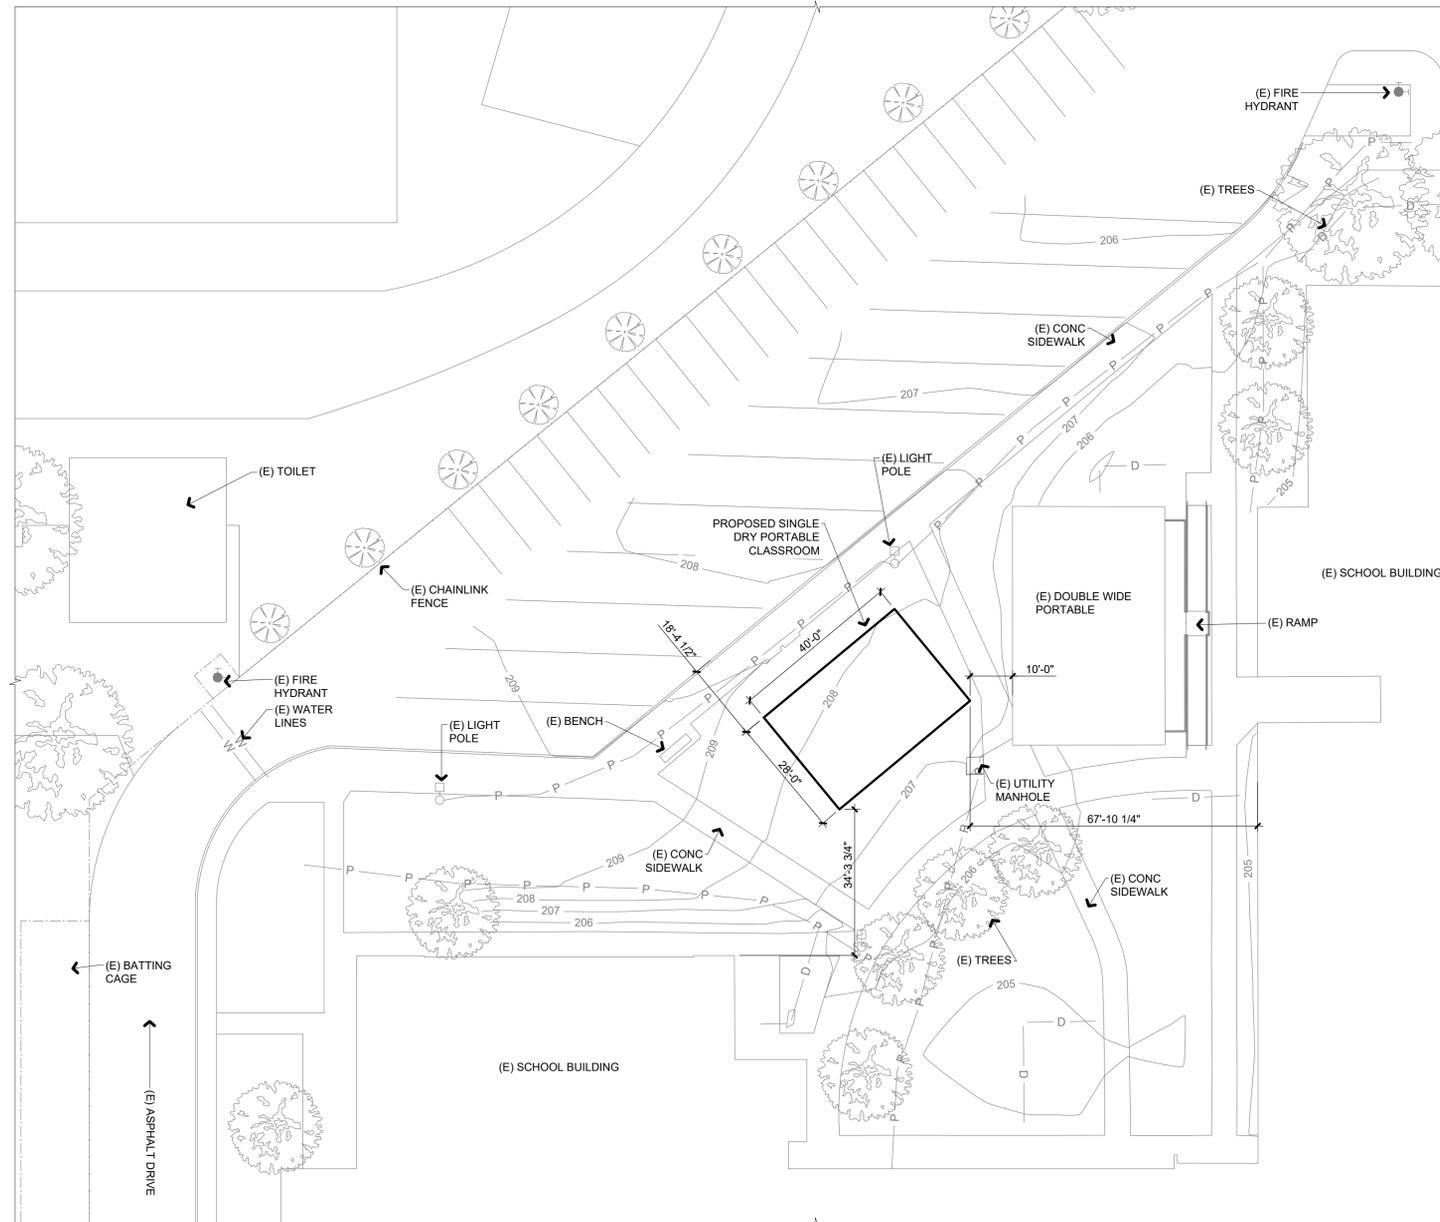

1 ENLARGED SITE PLAN
1"=20'-0"



OLYMPIA SCHOOL DISTRICT
JEFFERSON MIDDLE SCHOOL
PORTABLE
2200 Conger Ave. NW
Olympia, WA 98502

NOT FOR
CONSTRUCTION

JOB NO.
2021-024
DRAWN BY
JML
DATE
11.18.2021
REVISIONS

PRESUBMISSION

ENLARGED SITE
PLAN

A011