

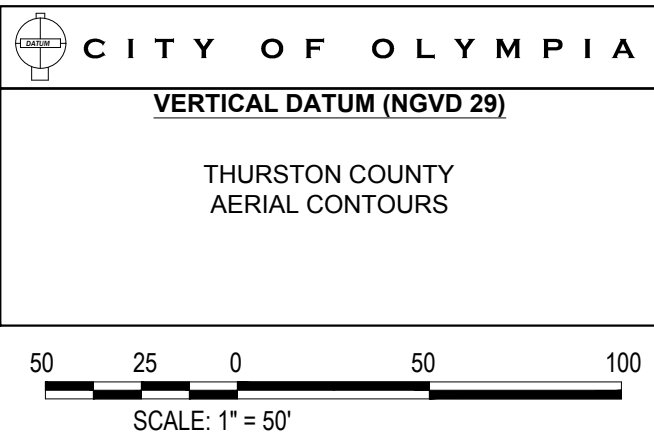
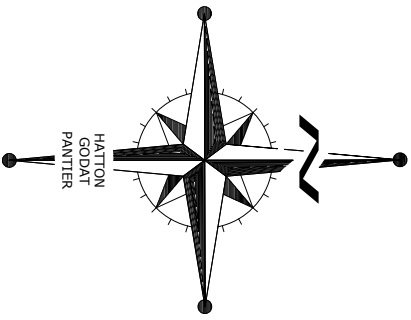


OLYMPIA SCHOOL DISTRICT

WIGGINS ROAD SE, OLYMPIA, WA 98503

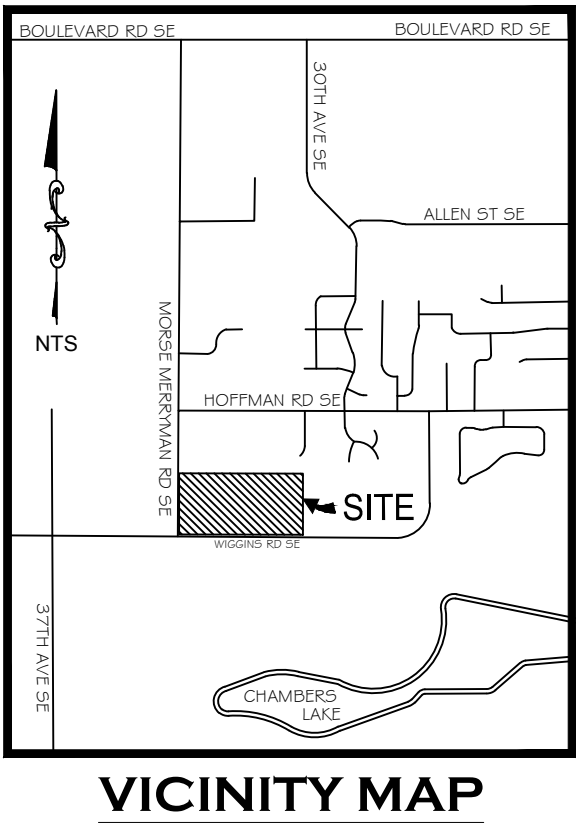

DESIGNED BY: SDH
DRAWN BY: BMS
CHECKED BY: SDH
DATE: OCTOBER 2019
SCALE: 1" = 50'

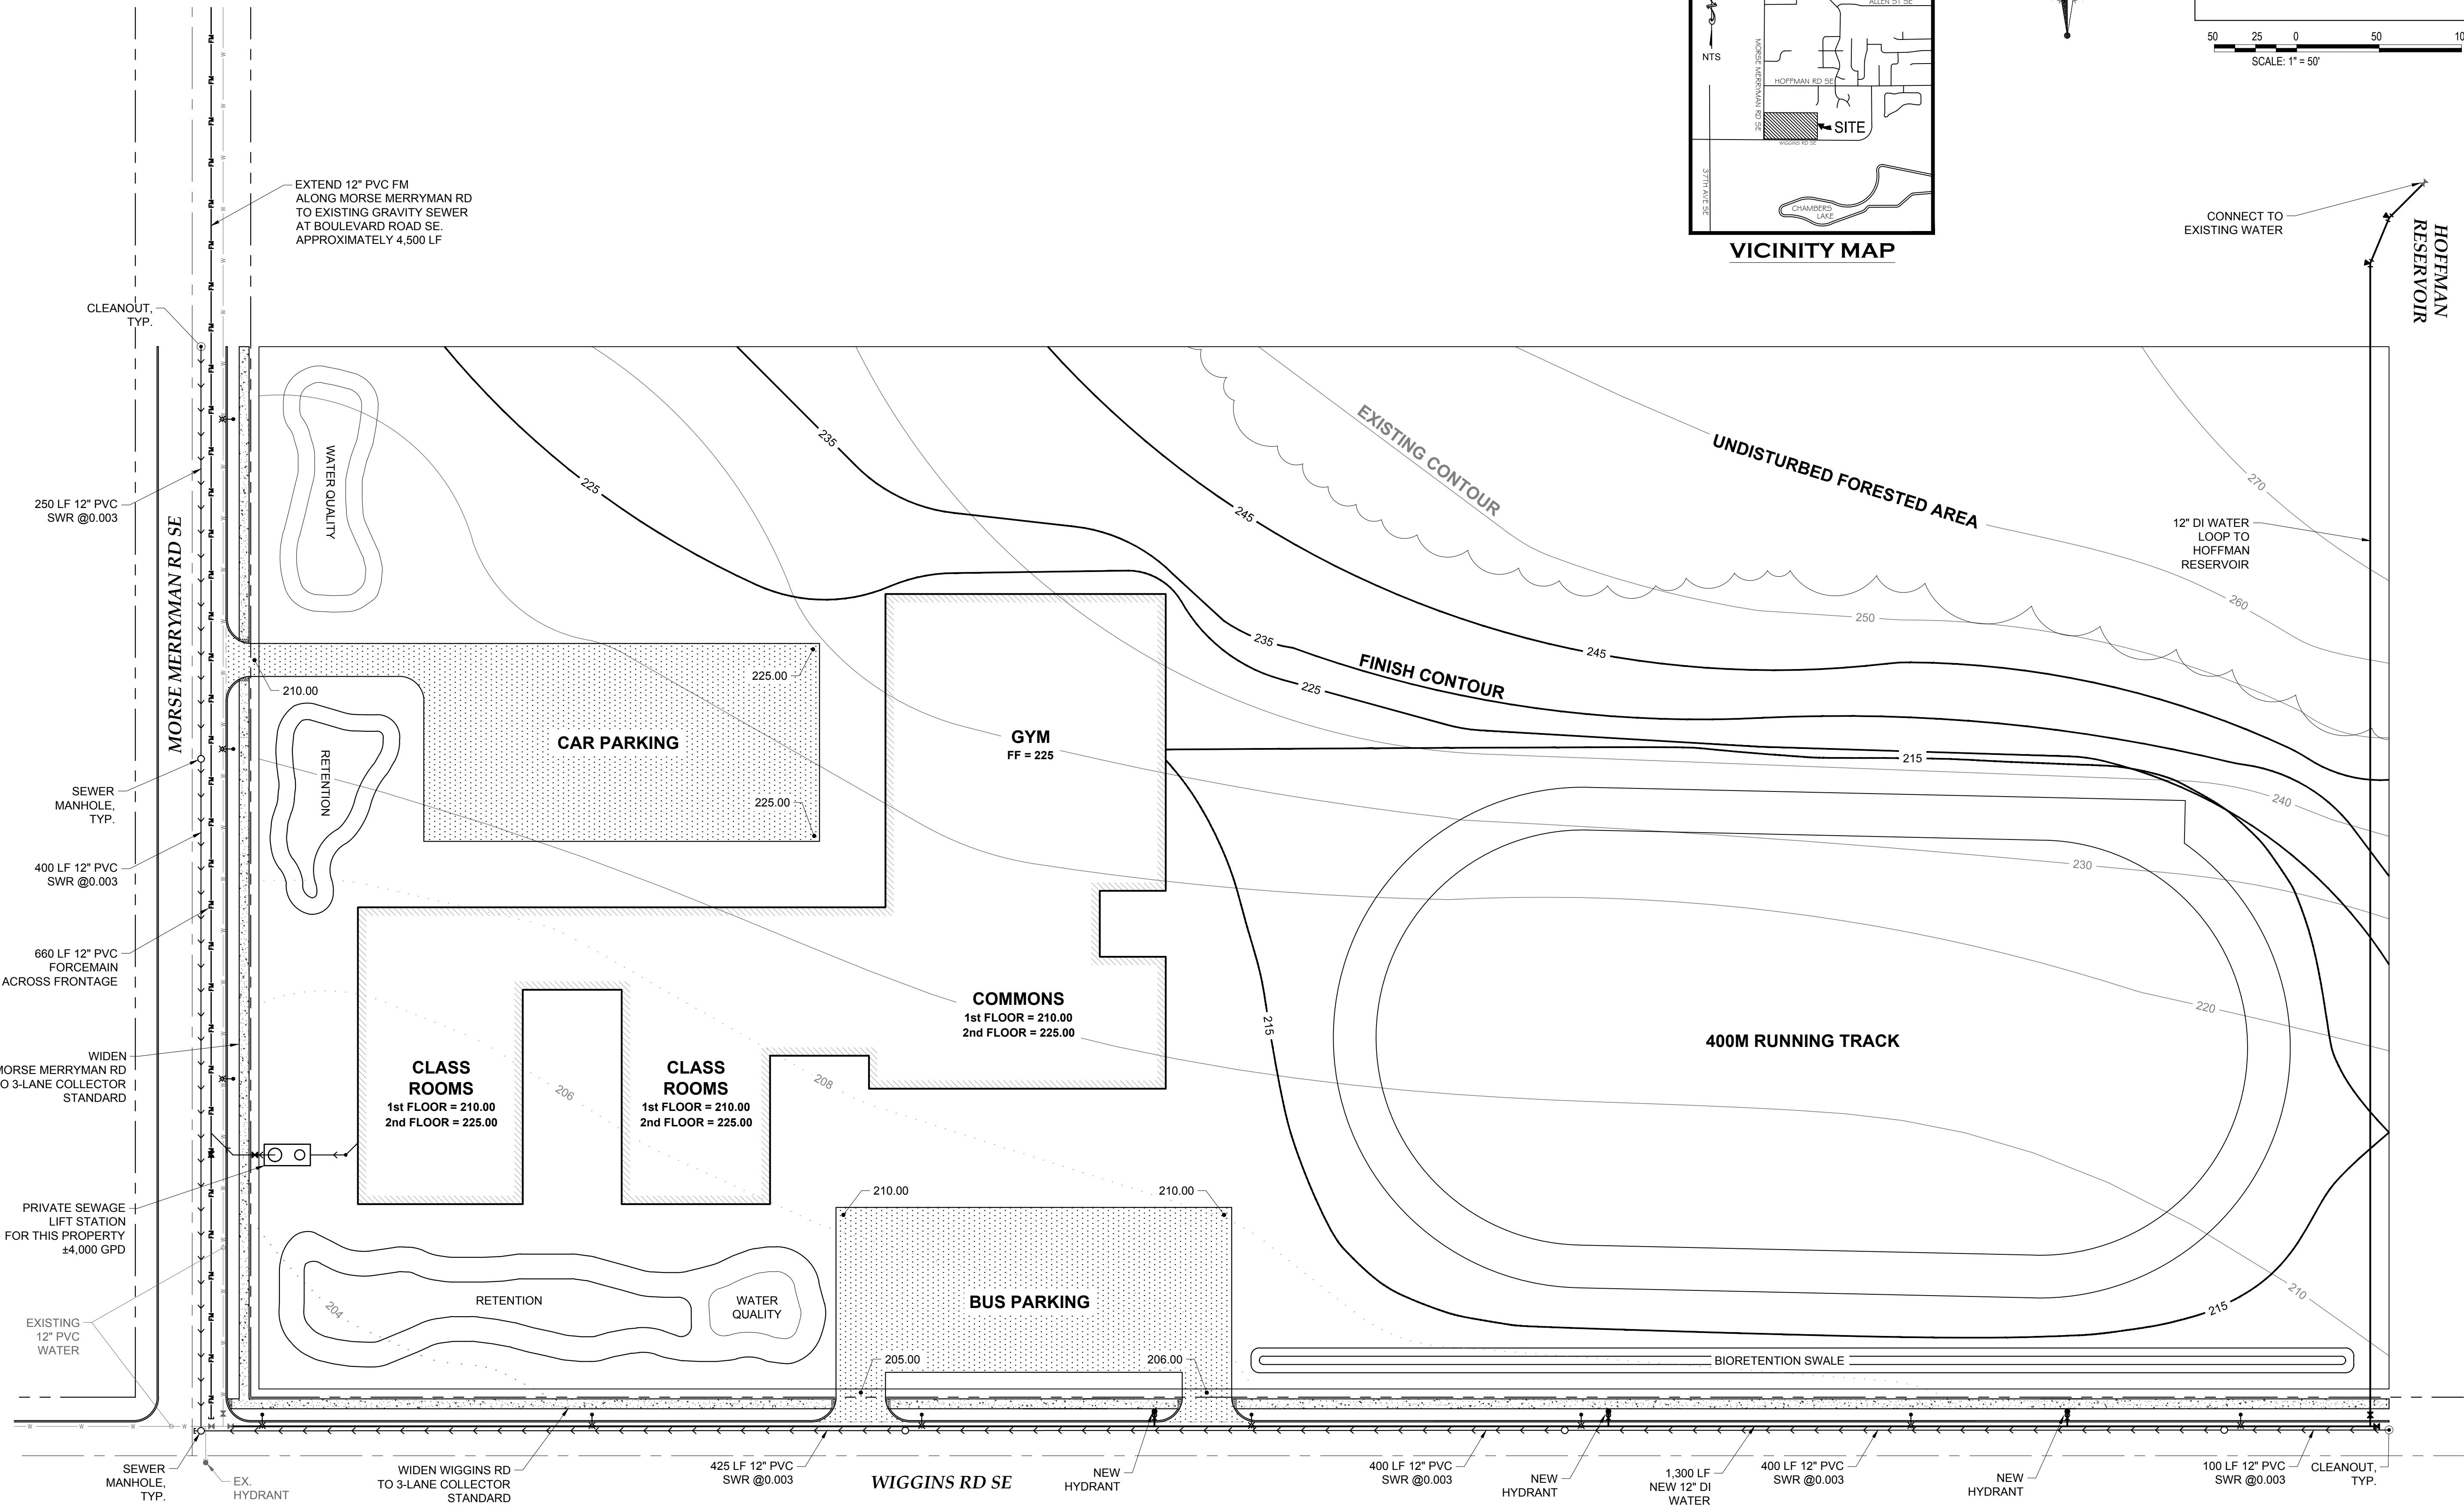

HATTON GODAT PANTIER
ENGINEERS AND SURVEYORS
3910 MARTIN WAY E, SUITE B
OLYMPIA, WA 98506
TEL: 360.943.1599 FAX: 360.357.6299
haddonpantier.com

REVISIONS:	DATE:

OLYMPIA SCHOOL DISTRICT
WIGGINS RD SE, OLYMPIA, WA 98503
CONCEPTUAL SITE PLAN
A PORTION OF SECTION 14, TOWNSHIP 18 NORTH, RANGE 1 WEST, W.M.

AGENCY NO. _____
SHEET 1 OF 1
E:\dgn\19-000\19-065
INDEX: _____
JOB: 19-065