


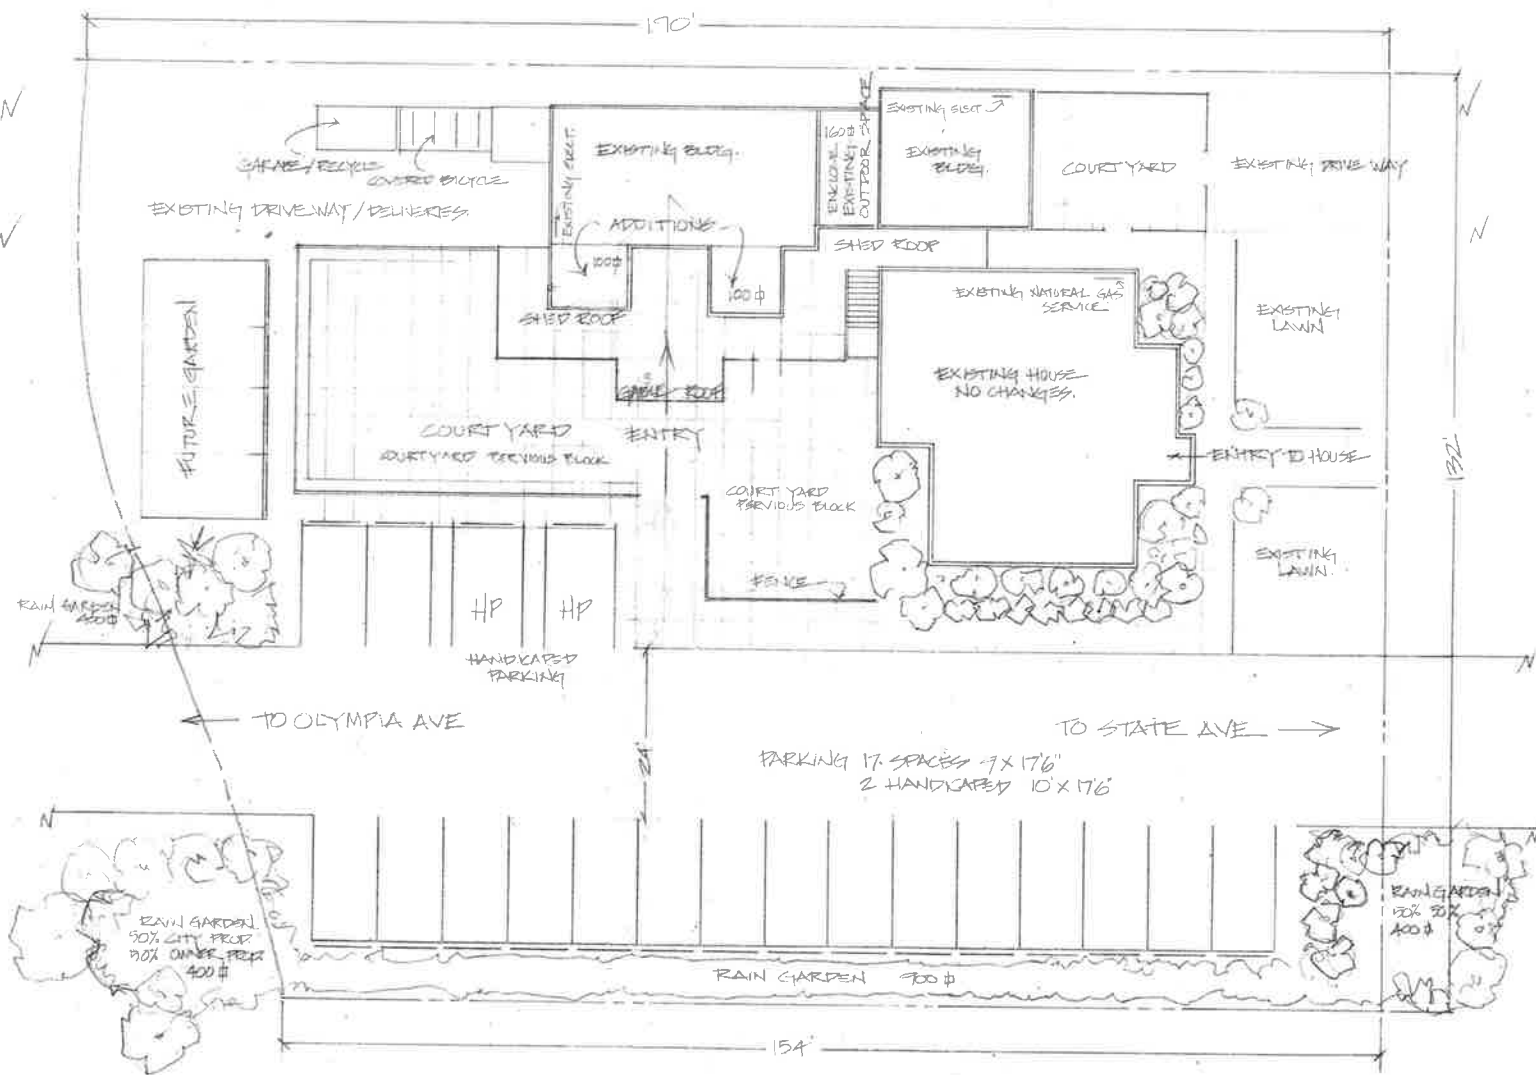

SITE PLAN - PROPOSED PARKING, ADDITIONS,
1102 STATE AVE. OLYMPIA, WA.
PROPOSED 17 PARKING SPACES 2 HANDICAPPED SPACES
PROPOSED 2000 SF PAUSE-AREAS 1 FENCED COURT YARD
SCALE: 1/8" = 1'



STATE AVE, NE

Zales

