
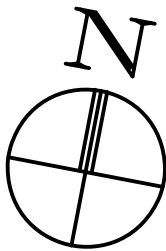


HENDERSON PARK LOT 4

2102 HENDERSON PARK LN SE
OLYMPIA, WA 98501
PARCEL # 53210000400

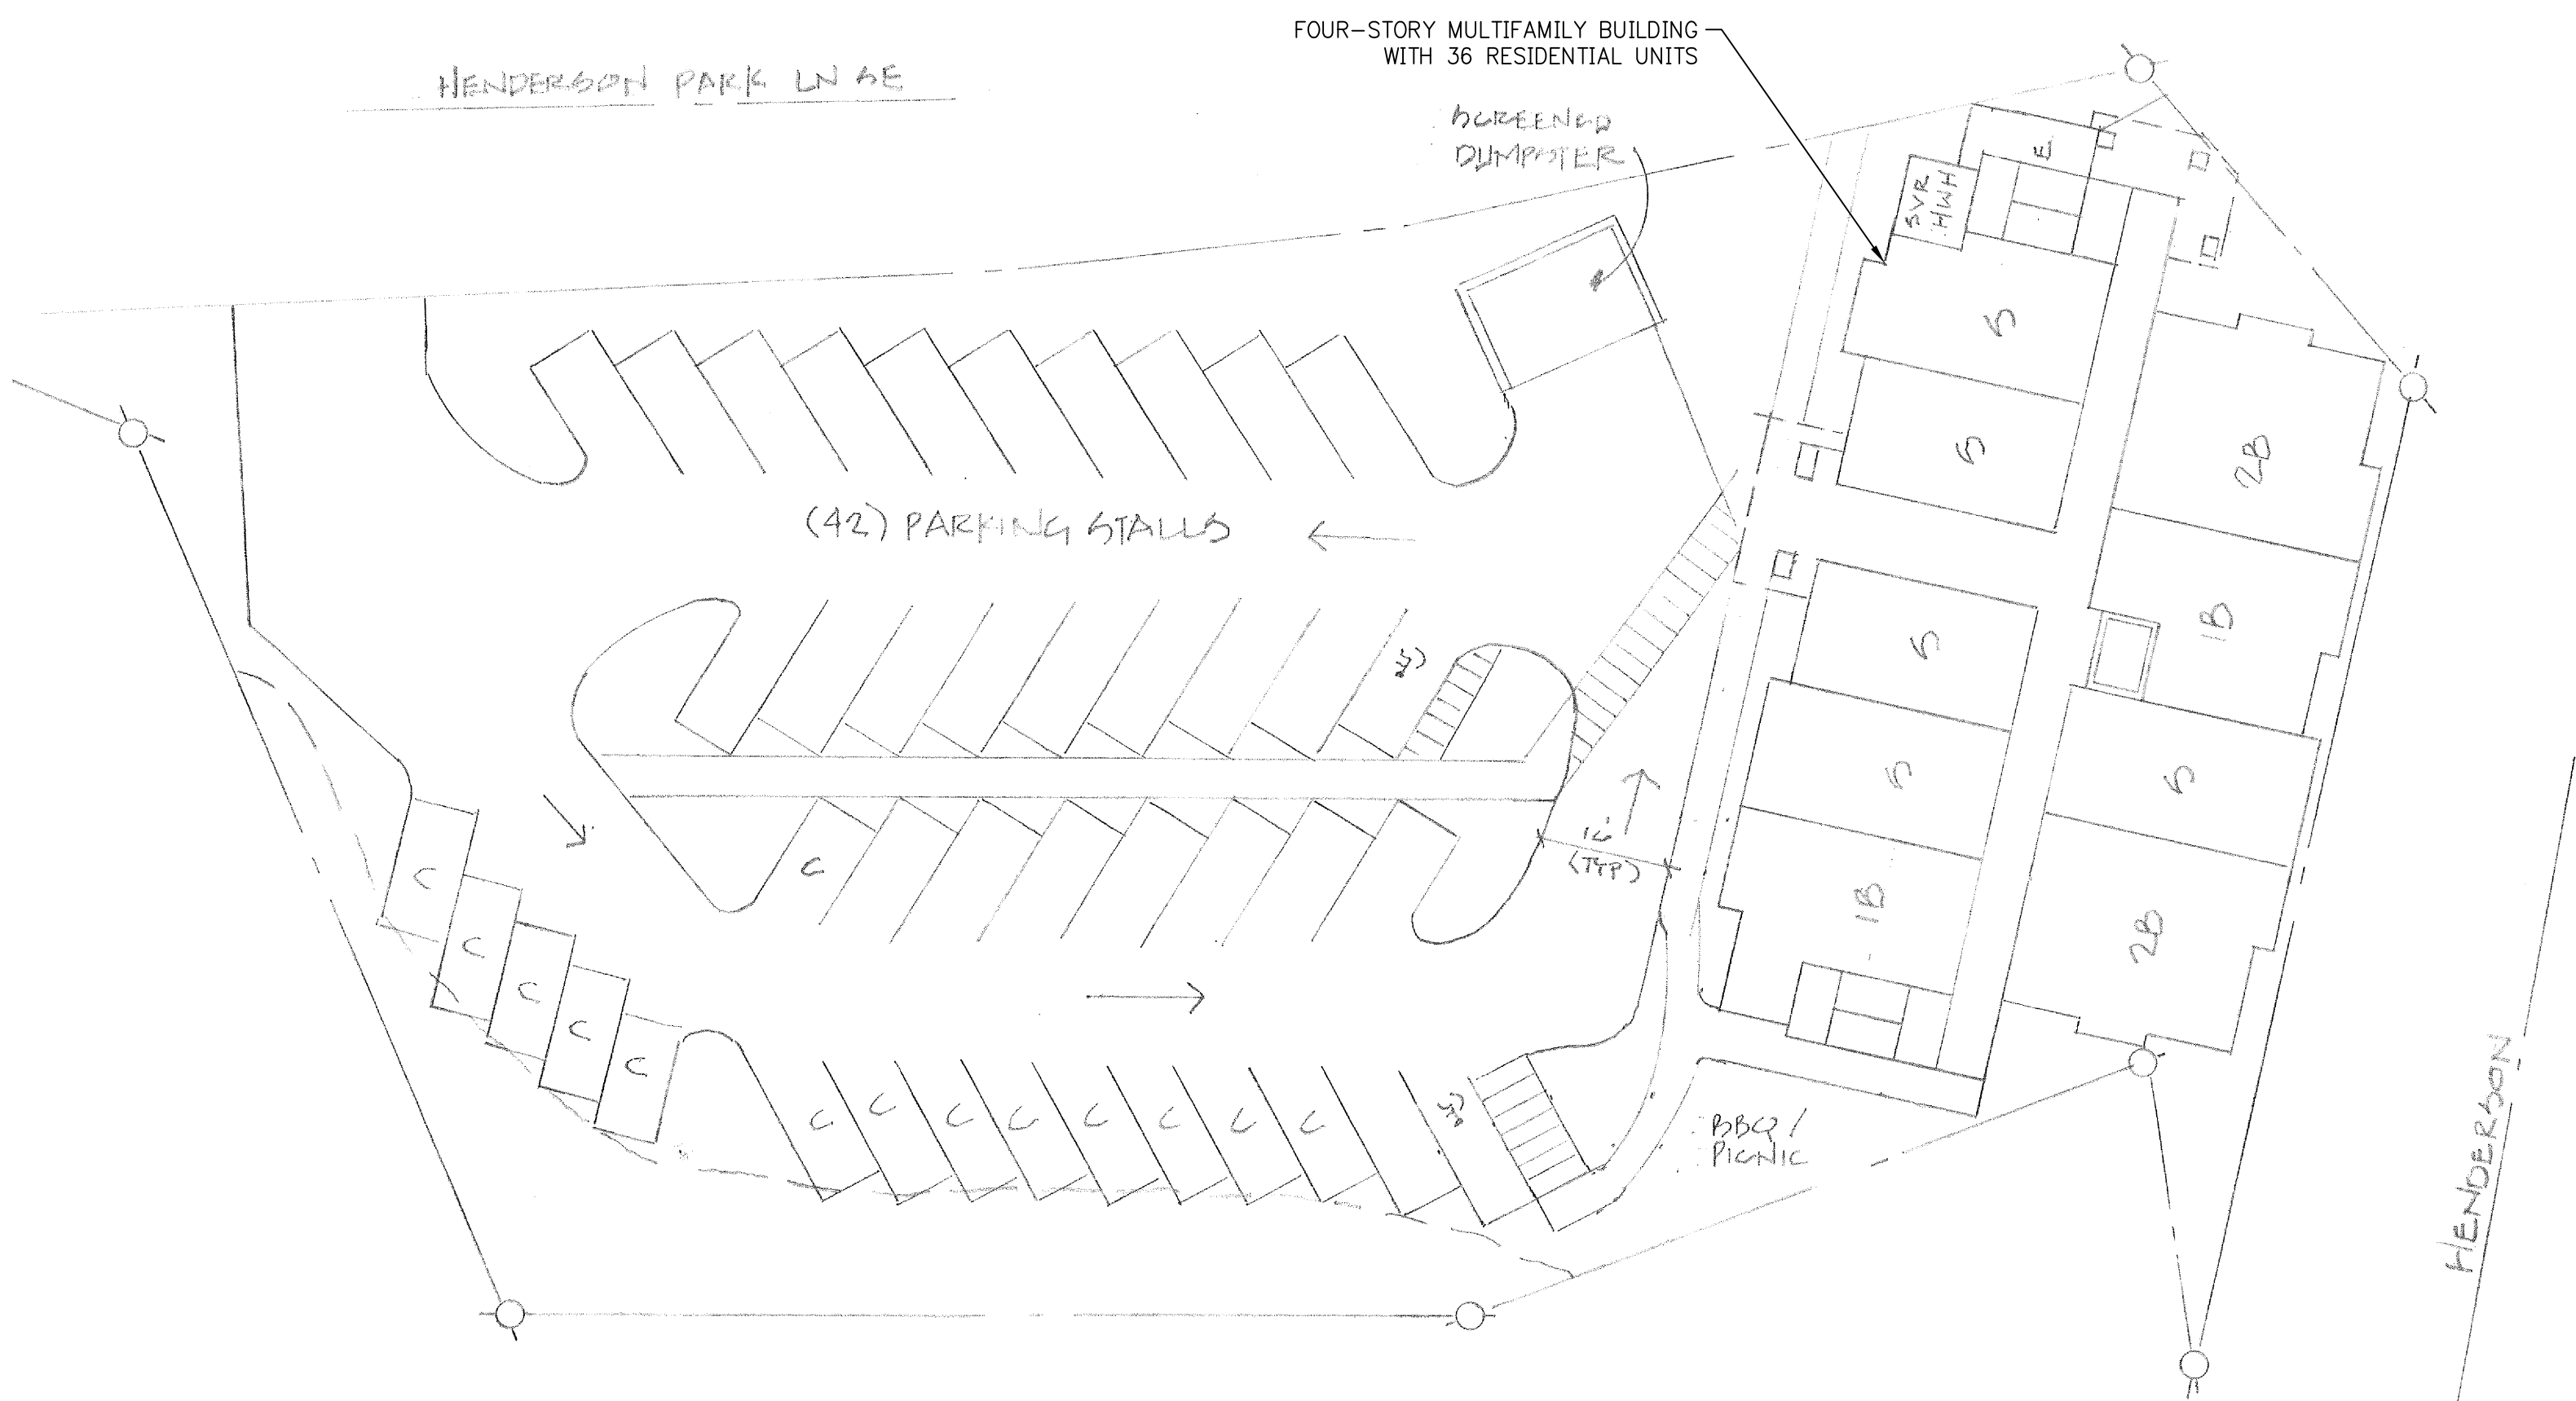



SITE PLAN
SCALE: 1" = 20'

REG'D PARKING
= 41 x .9 = 42
STALLS

MIX
2B/2B: 8
1B W/DEN: 2
1B: 12
STUDIO: 14
TOTAL: 36

GENERAL DATA

PARCEL NUMBER:	53210000400
OWNER:	2102 HENDERSON LLC
APPLICANT:	2102 HENDERSON LLC
	3916 AURORA AVE N
	SEATTLE, WA 98103
WATER:	CITY OF OLYMPIA
SEWER:	CITY OF OLYMPIA
ZONE:	CS-H
SITE AREA:	0.20 ACRES
OCCUPANCY:	R-2
TYPE OF CONSTRUCTION:	VA
SPRINKLER:	NFPA 13R
CODE:	2018 IBC
RESIDENTIAL UNITS:	36 UNITS

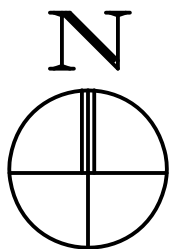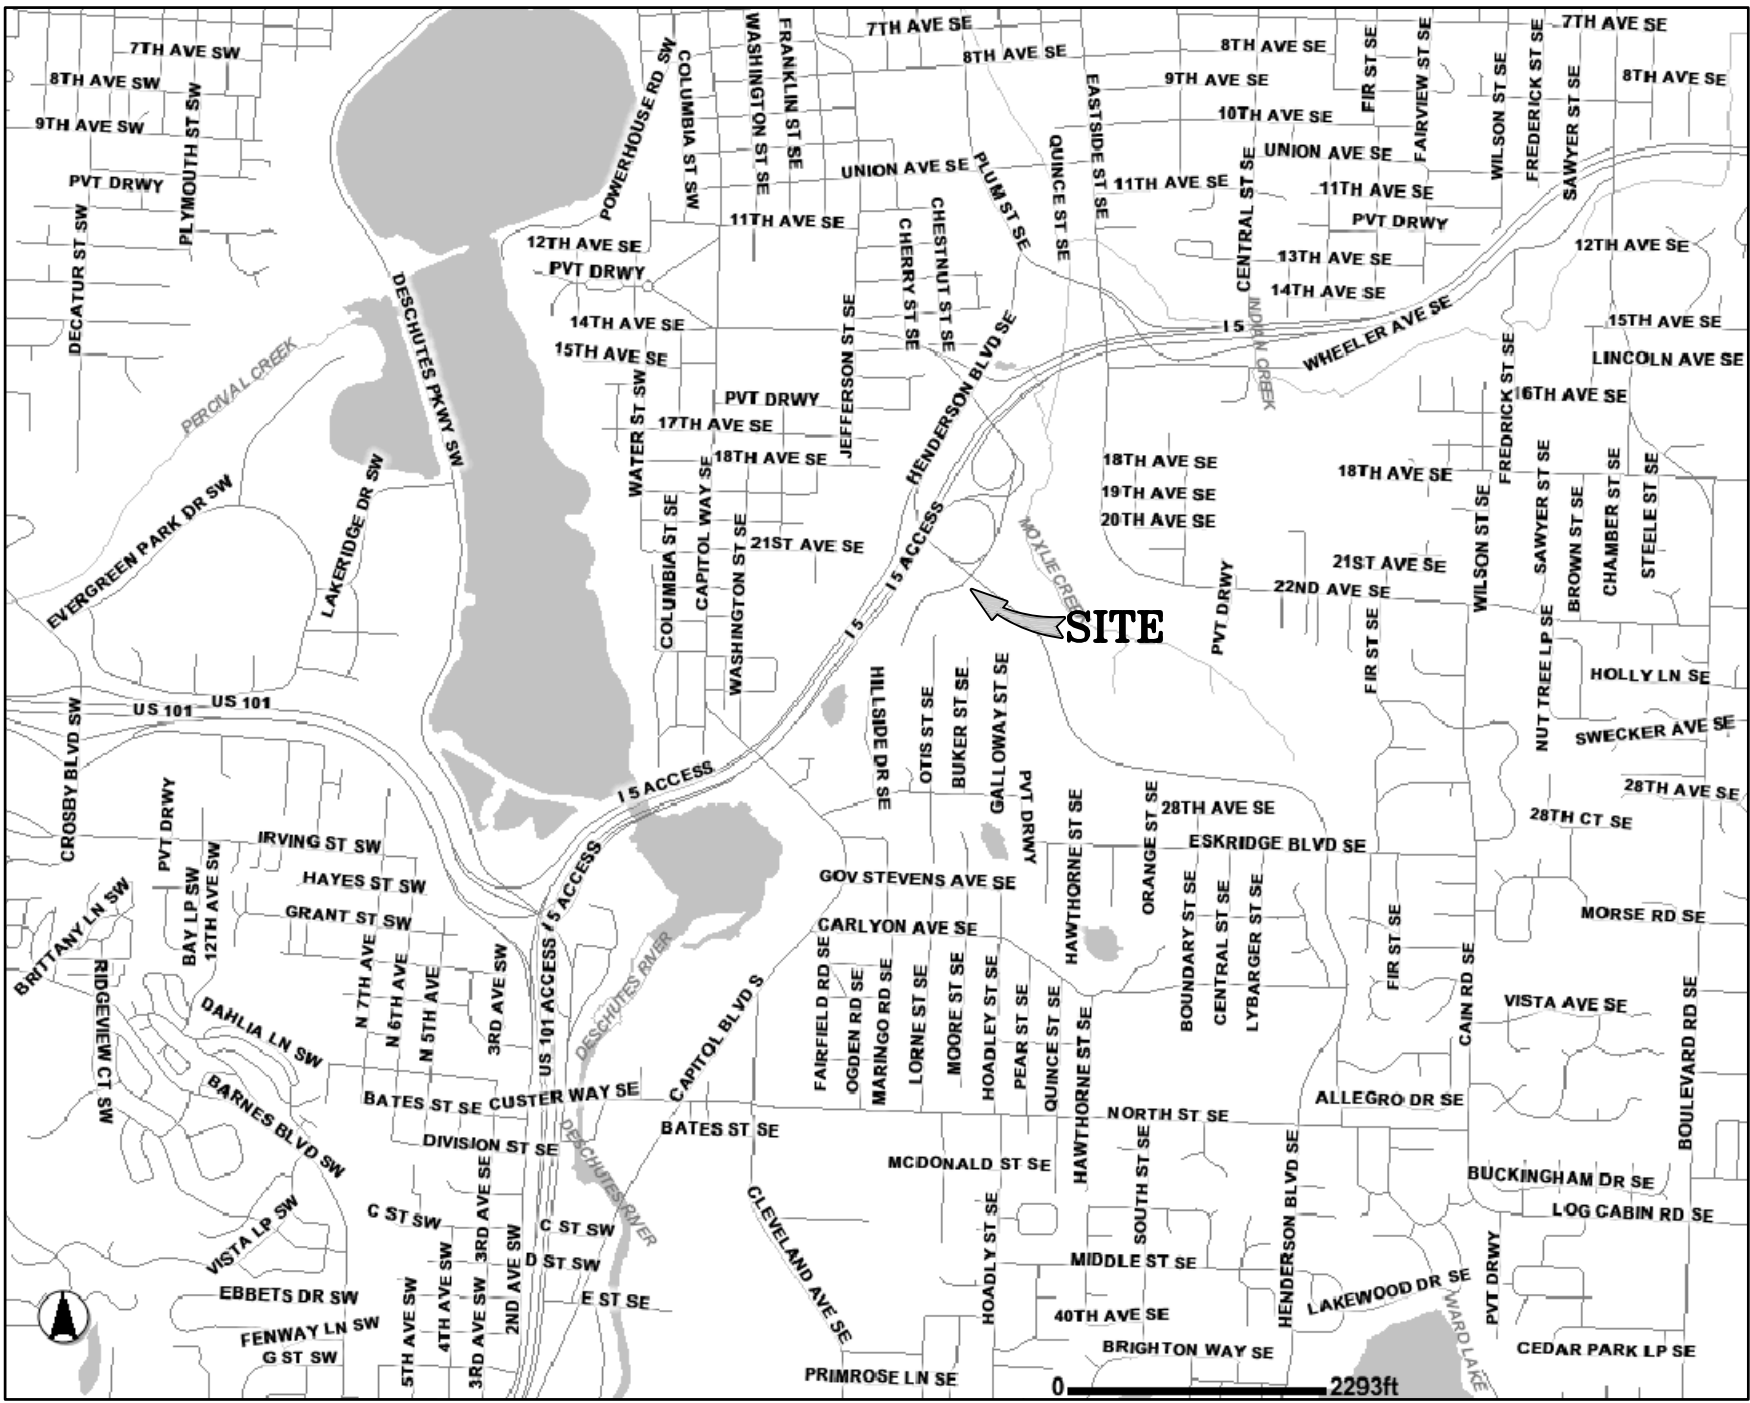

VICINITY MAP
N.T.S.