



OLYMPIA SCHOOL DISTRICT

WIGGINS ROAD SE, OLYMPIA, WA 98503

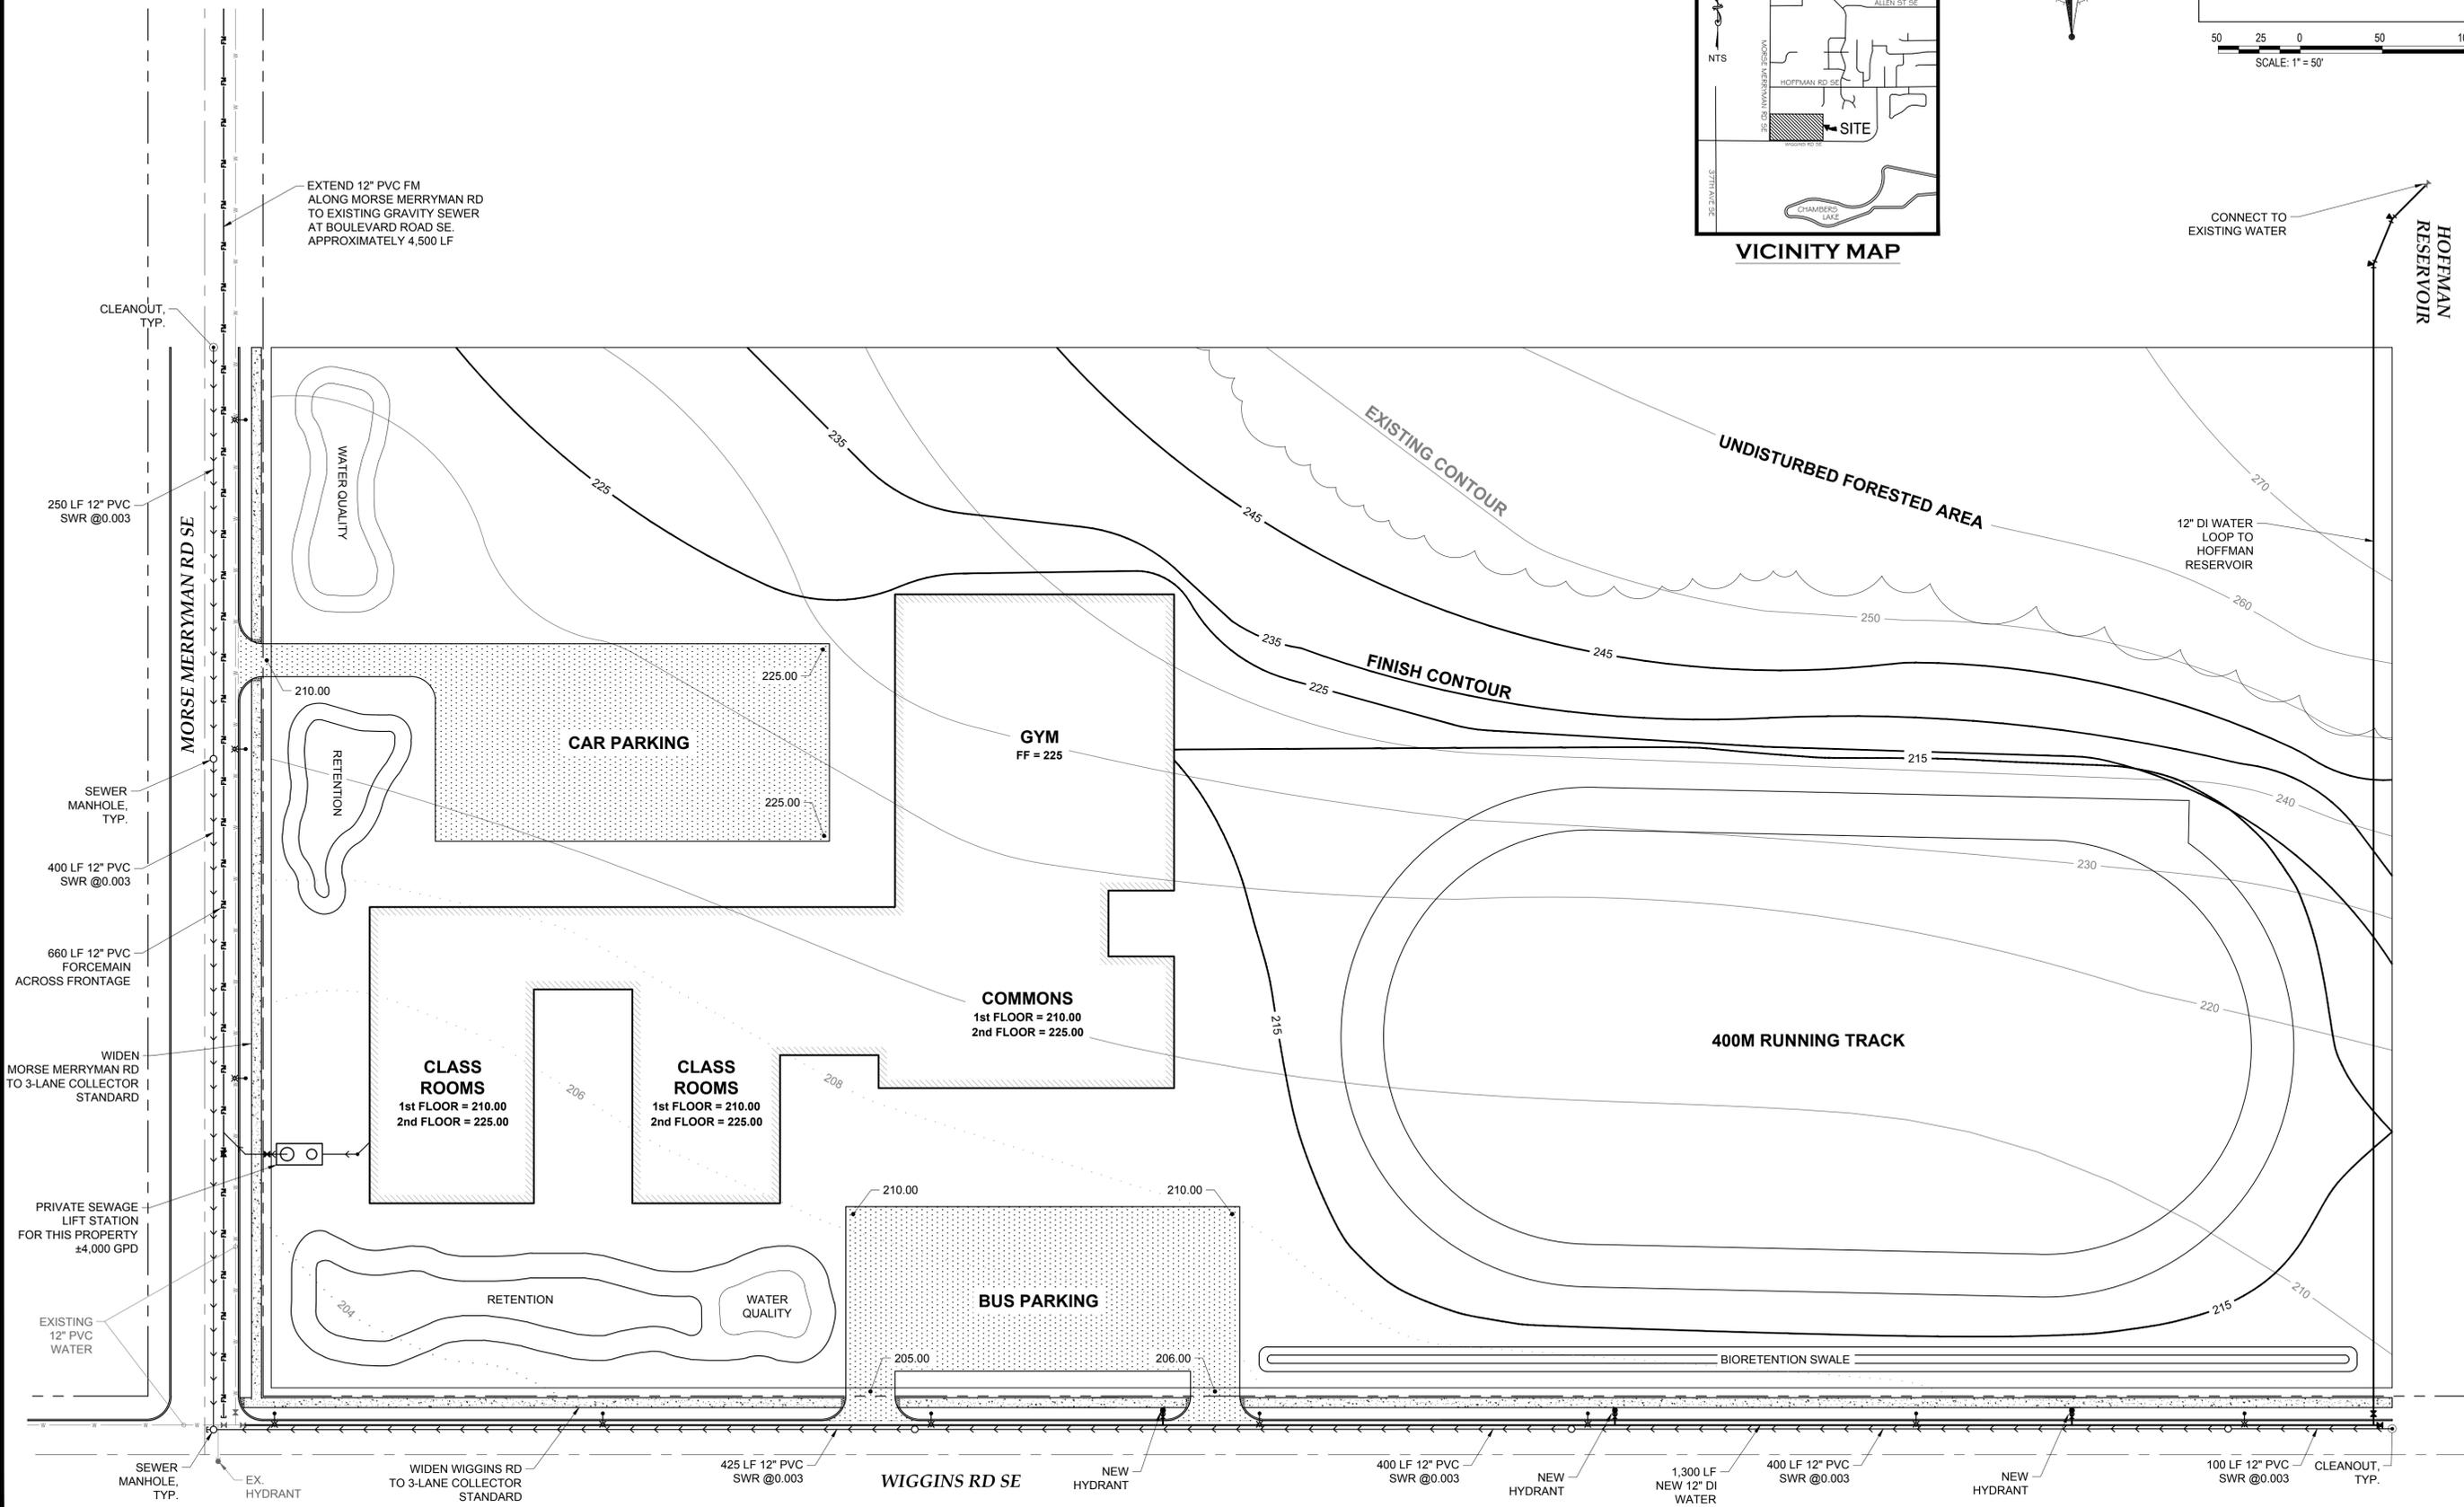

VICINITY MAP

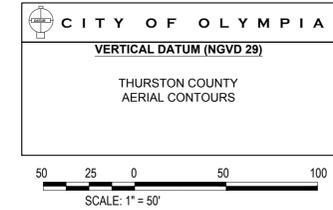

DESIGNED BY: SDH
 DRAWN BY: BMS
 CHECKED BY: SDH
 DATE: OCTOBER 2019
 SCALE: H 1" = 50'
 V N/A




HATTON GODAT PANTIER
 ENGINEERS AND SURVEYORS
 3910 MARTIN WAY E, SUITE B
 OLYMPIA, WA 98506
 TEL: 360.943.1599 FAX: 360.357.6299
 hattonpantier.com

REVISIONS:	DATE:

TP# 11814340100
OLYMPIA SCHOOL DISTRICT
 WIGGINS RD SE, OLYMPIA, WA 98503
CONCEPTUAL SITE PLAN
 A PORTION OF SECTION 14, TOWNSHIP 18 NORTH, RANGE 1 WEST, W.M.


AGENCY NO. _____
 SHEET: 1 OF 1
 E:\dgn\19-000\19-065
 INDEX: _____
 JOB: 19-065

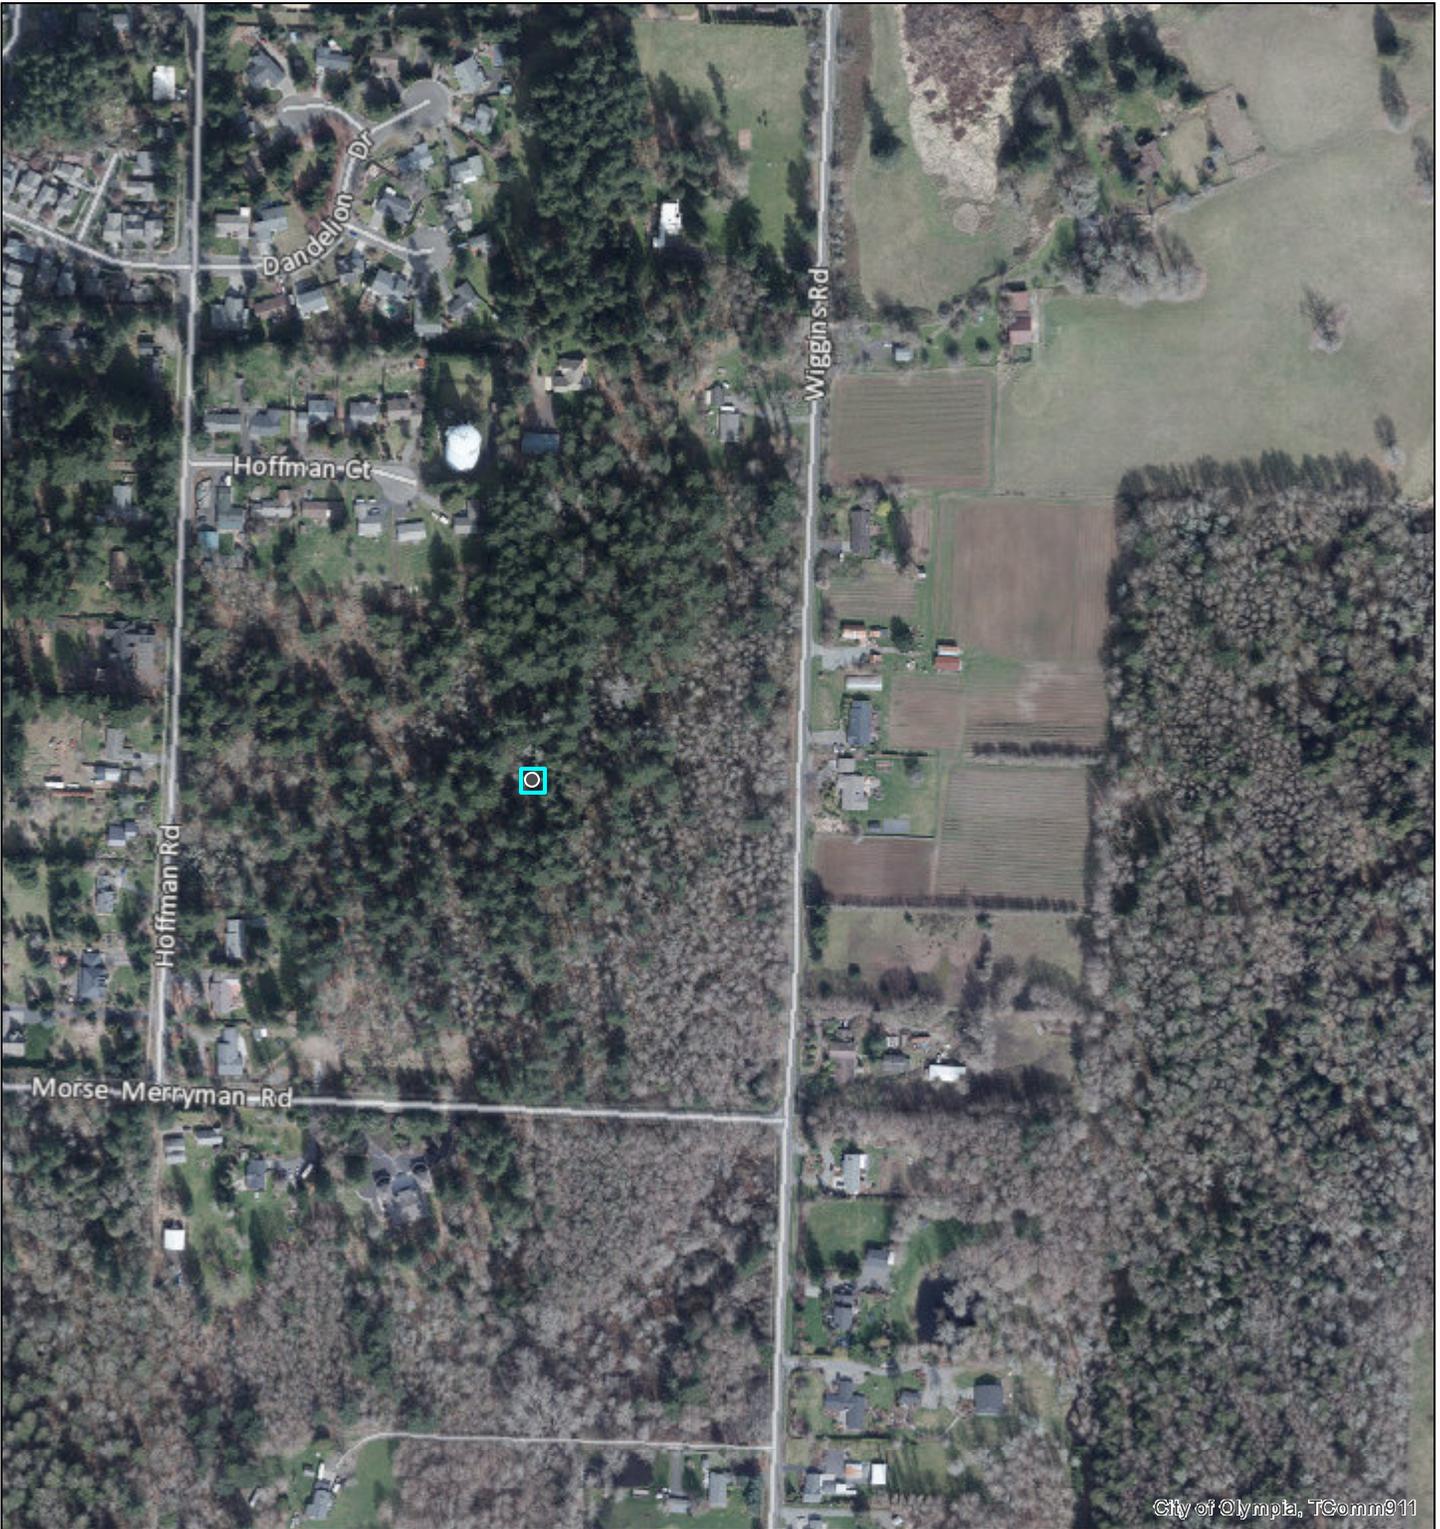

10/31/2019, 11:03:34 AM

1:4,800

Recognized Neighborhood Associations

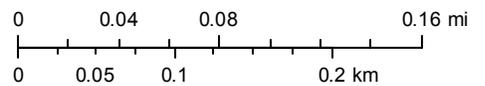

The City of Olympia and its personnel cannot assure the accuracy, completeness, reliability or suitability of this information for any particular purpose. The parcels, right-of-ways, utilities and structures depicted hereon are based on record information and aerial photos only. It is recommended the recipient and/or user field verify all information prior to use. The use of this data for purposes other than those for which they were created may yield inaccurate or misleading results. The recipient may not assert any proprietary right to this information. The City of Olympia and its personnel neither accept or assume any liability or responsibility, whatsoever, for any activity involving this information with respect to lost profits, lost savings or any other consequential damages.