

HARRISON AVENUE

NORTH CUSHING STREET

WEST 4th AVENUE

PROPOSED PARK SIDE CAFE & FOOD TRUCK COURT

PROPOSED EASEMENT

EXISTING EASEMENTS (TYP)

CONSOLIDATED PARCELS 85003701901/85003701902

ALLEY TO BE VACATED (DIAGONAL DASHED HATCH)

1919 WEST CENTRAL PARK



PARCEL 85003700100

DIVISION STREET NW

PROPOSED PEDESTRIAN PATH (SHADED)

# SITE PLAN

NORTH ALLEY VACATION  
SCALE 1" = 50'

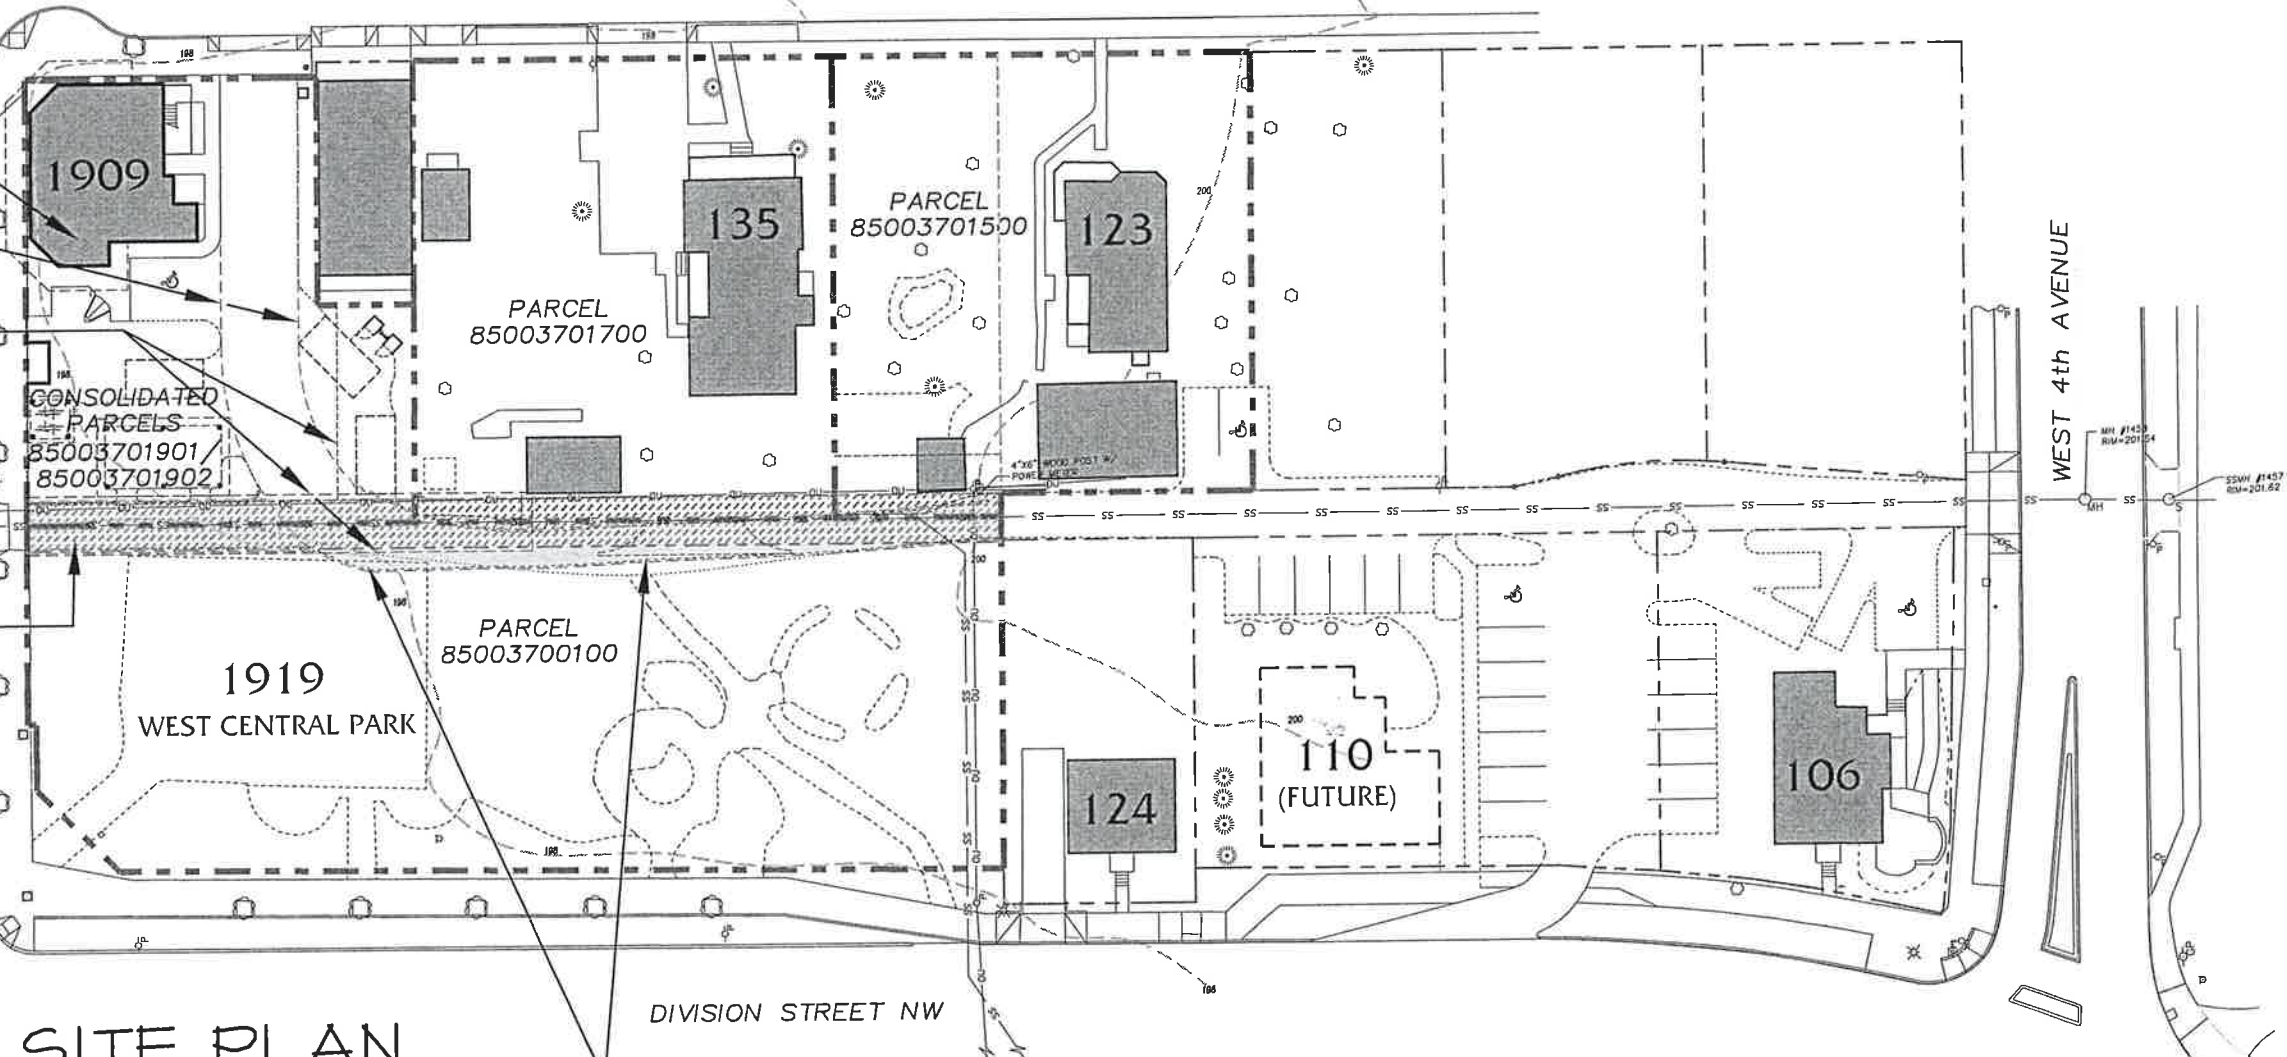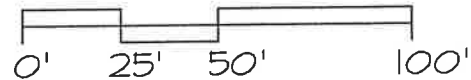

**RECEIVED**  
 DEC 14 2016  
 COMMUNITY PLANNING  
 AND DEVELOPMENT DEPT.