


SCALE: $\frac{1}{16}'' = 1'-0''$

UNIT INFORMATION	
8	2-STORY TOWNHOUSES
	1,200 FT ²
	SINGLE CAR GARAGE (12'X20')
SITE INFORMATION	
PARCEL NUMBER:	12821111202
SITE AREA:	17,847 FT ²
BUILDING FOOTPRINT	7,665 FT ²
IMPERVIOUS SURFACE	5,019 FT ²
OPEN SPACE	5,163 FT ²

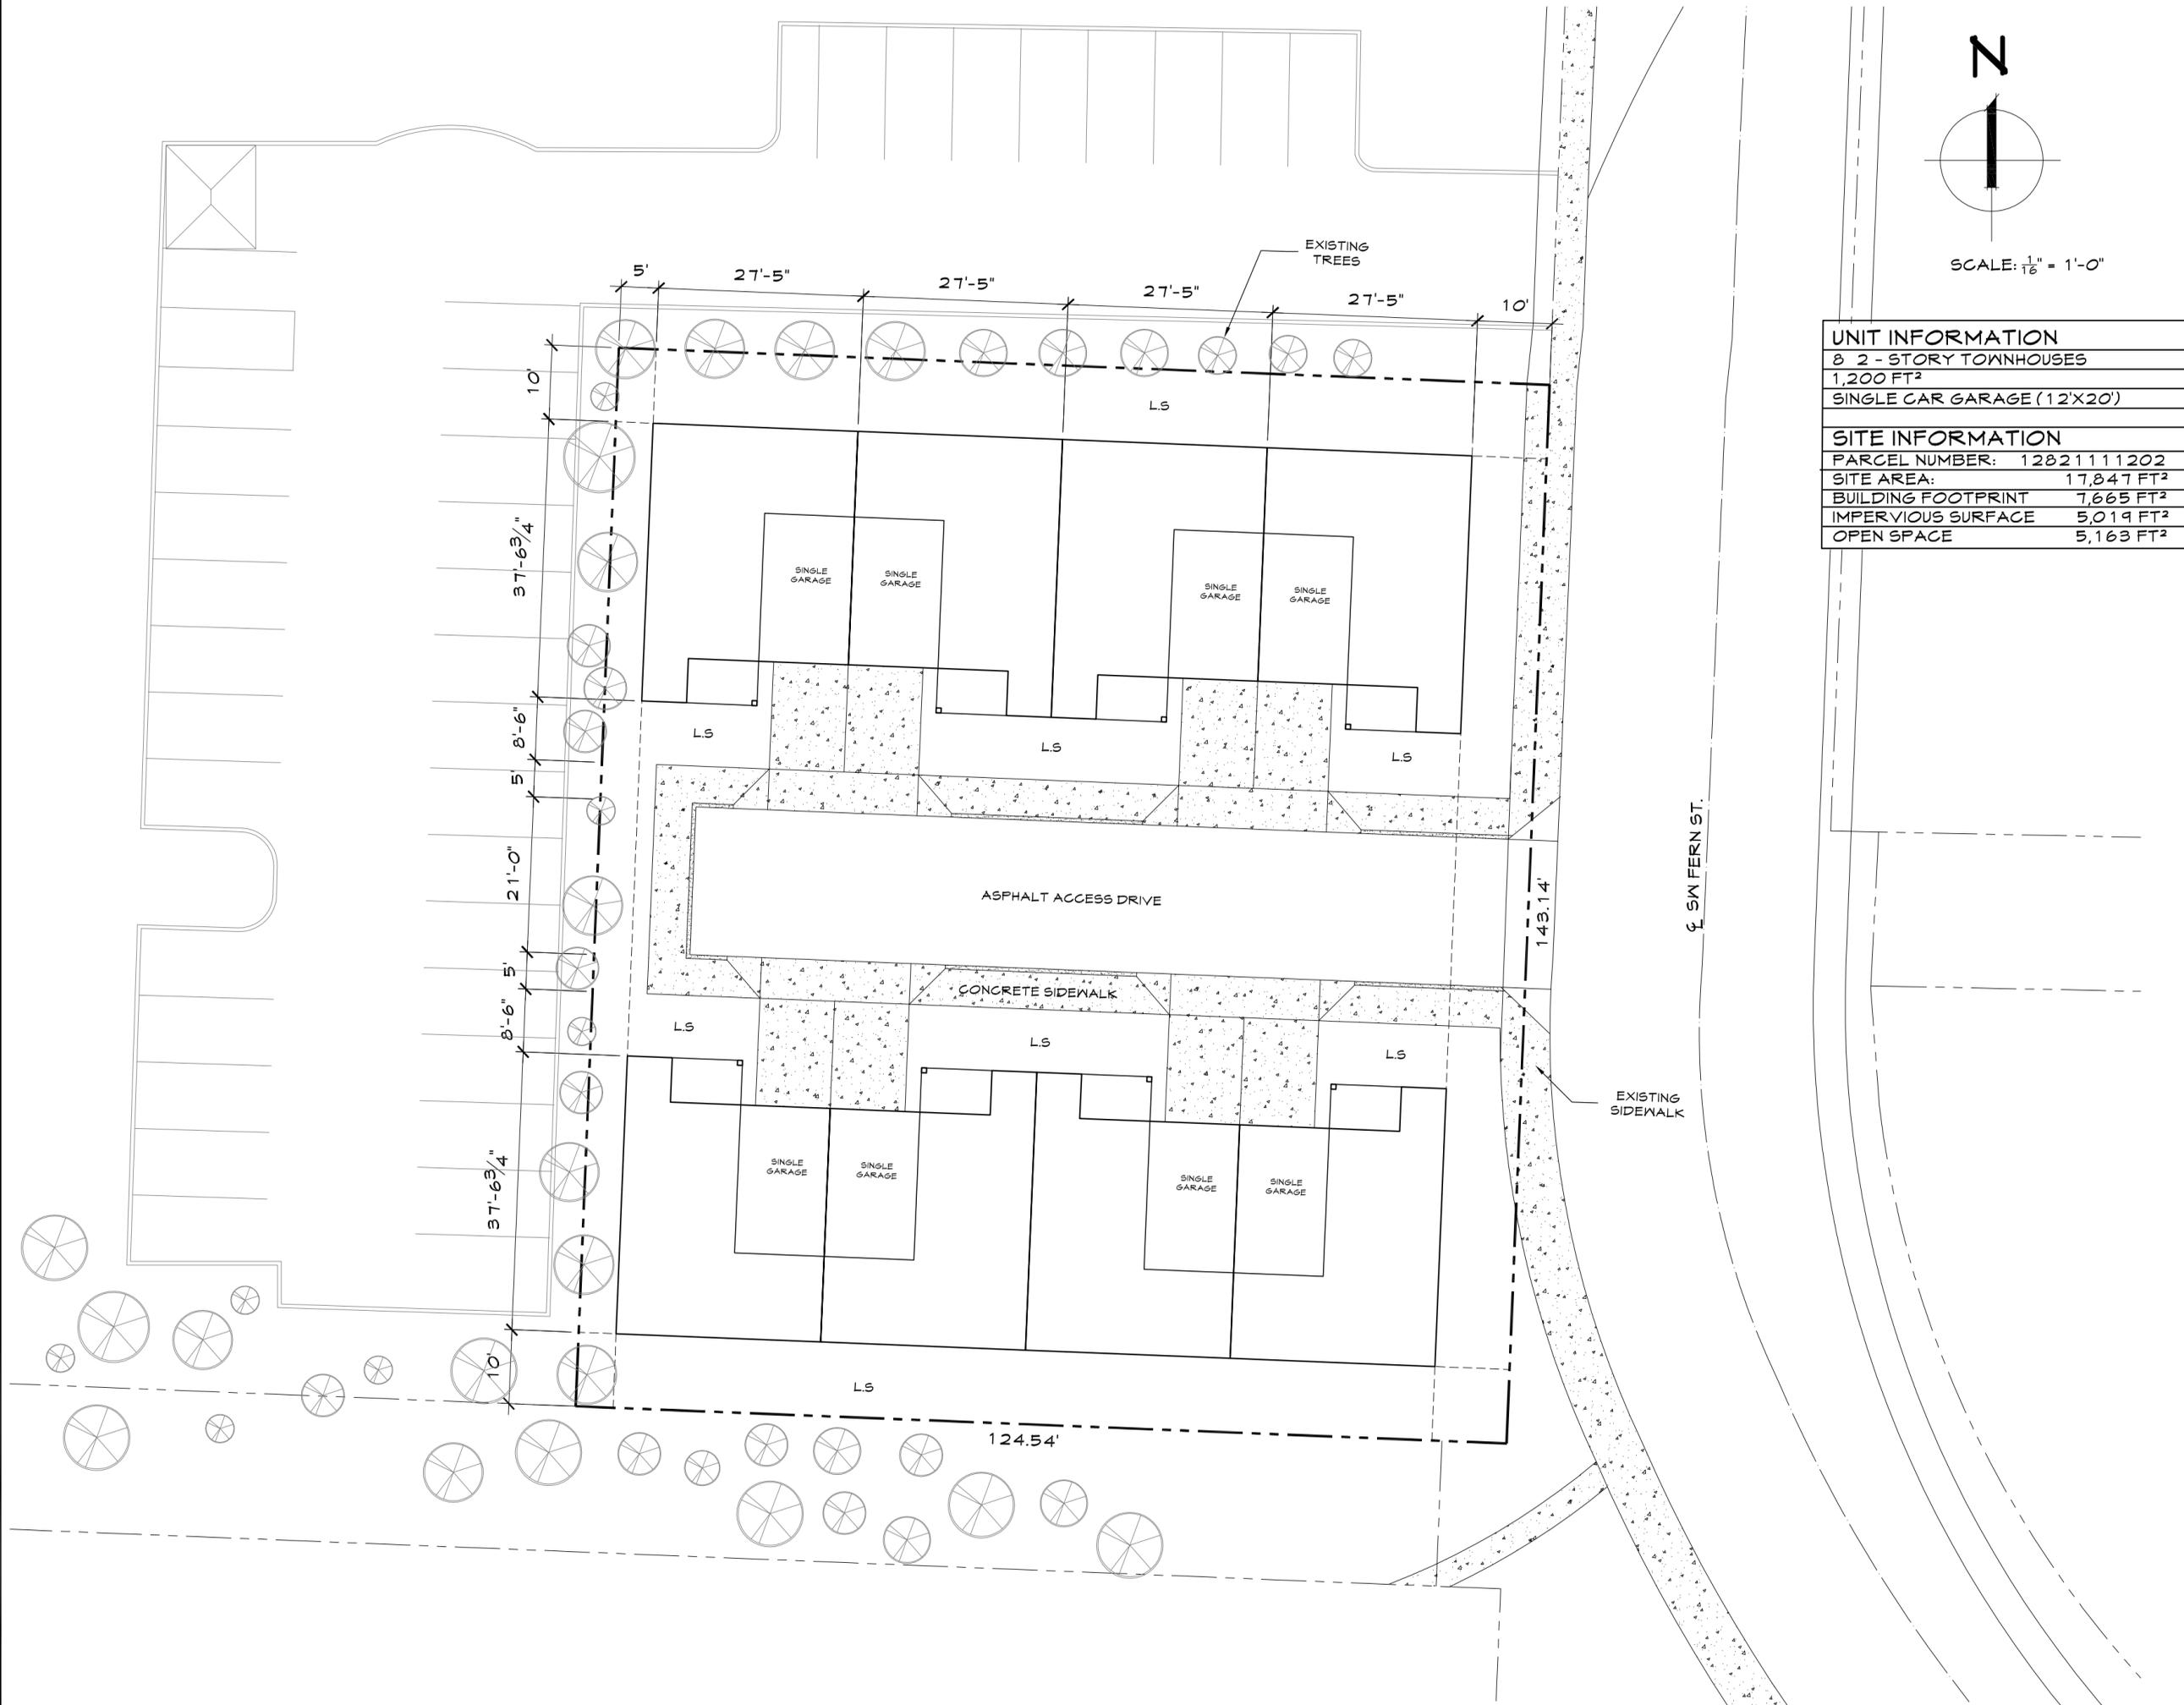



**1315 FERN ST. SW
OLYMPIA, WA 98502**

NO.	DATE	SUBMISSION

permit date: -
project no.: -
drawn by: HD

**SITE PLAN
OPTION A**

AS1.00

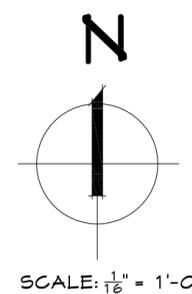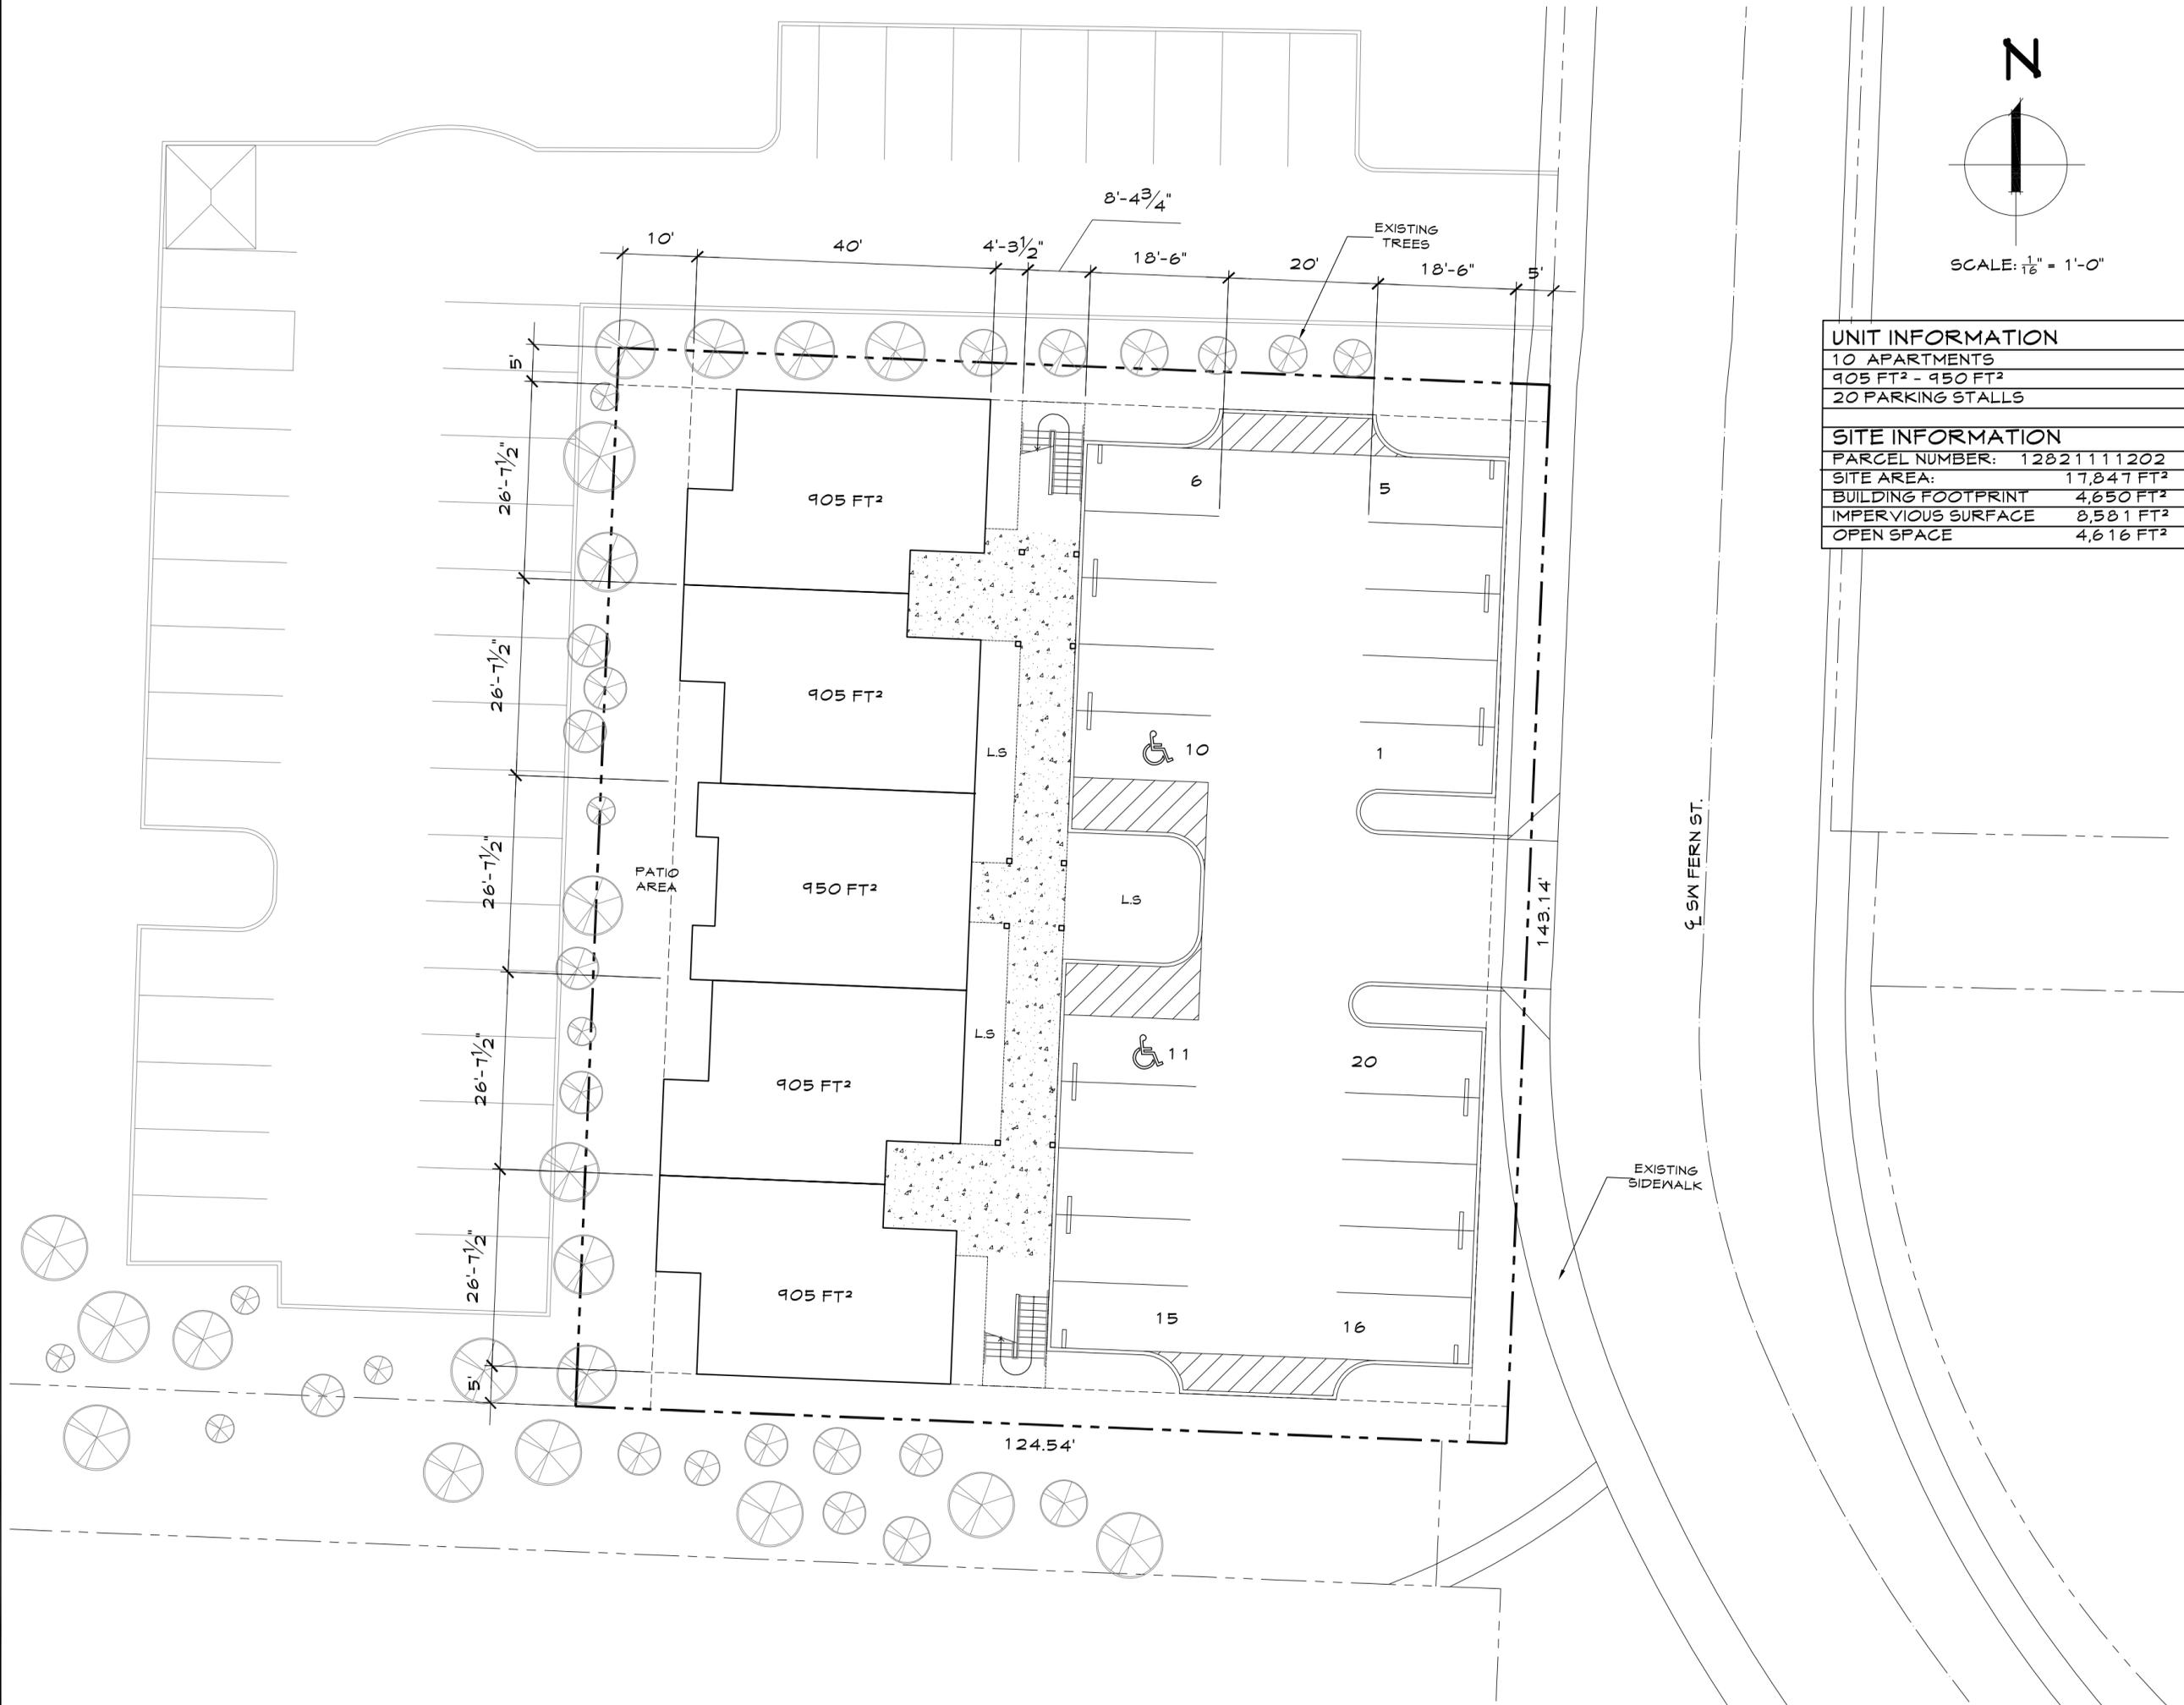

UNIT INFORMATION	
10 APARTMENTS	
905 FT ² - 950 FT ²	
20 PARKING STALLS	
SITE INFORMATION	
PARCEL NUMBER:	12821111202
SITE AREA:	17,847 FT ²
BUILDING FOOTPRINT	4,650 FT ²
IMPERVIOUS SURFACE	8,581 FT ²
OPEN SPACE	4,616 FT ²

**1315 FERN ST. SW
OLYMPIA, WA 98502**

NO.	DATE	SUBMISSION

permit date: -
 project no.: -
 drawn by: HD

**SITE PLAN
OPTION B**

AS1.00