

PROJECT DESCRIPTION

Project includes the placement of a (1)one double "dry" portable classroom at the Northeast corner of the main school building. Site prep and trenching for Electrical, Fire Alarm and Low Voltage connections.

SITE INFO.

Project Address: 3939 20th Ave NW
Olympia, WA 98502
Parcel No.: 09510060000
Zone: RLI
Acres: 19.3 = 840,708 sf
Pervious Surface: 488,695 sf
Impervious Surface: 352,013 sf

Existing Building Areas: Marshall Middle School
Main Building 56,047 sf
Gym Building 16,396 sf
Total 72,443 sf

Proposed Building Area: Portable 1,792 sf
Total 74,235 sf

PROJECT TEAM

OWNER
OLYMPIA SCHOOL DISTRICT
111 Bethel St. NE
Olympia, WA 98506
T : 360.596.8565
Kurt Cross
kcross@osd.wednet.edu

ELECTRICAL ENGINEER
BCE Engineers
6021 12 St E, Suite 200
Fife, WA 98424
T: 253.922.0446
Henry Santos
henry.santos@bceengineers.com

ARCHITECT
TOVANI HART, PC
609 A Columbia St. SW
Olympia, WA 98501
T : 360.339.8274
F : 360.350.5614
Trent Hart, Project Manager
trent@tovanihart.com

TELECOMMUNICATIONS/LOW VOLTAGE
BCE Engineers
6021 12 St E, Suite 200
Fife, WA 98424
T: 253.922.0446
Ryan Rood
ryan.rood@bceengineers.com


CIVIL ENGINEER
Huitt-Zollars, Inc.
818 Steward St. Suite 1120
Seattle, WA 98101
T: 206.324.5500
Alyssa Ardourel
aardourel@huitt-zollars.com

FIRE ALARM
BCE Engineers
6021 12 St E, Suite 200
Fife, WA 98424
T: 253.922.0446
Tim Eastman
tim.eastman@bceengineers.com

TH

TOVANI HART

609 A COLUMBIA ST. SW.
OLYMPIA, WA 98501
P 360.339.8274 • F 360.350.5614

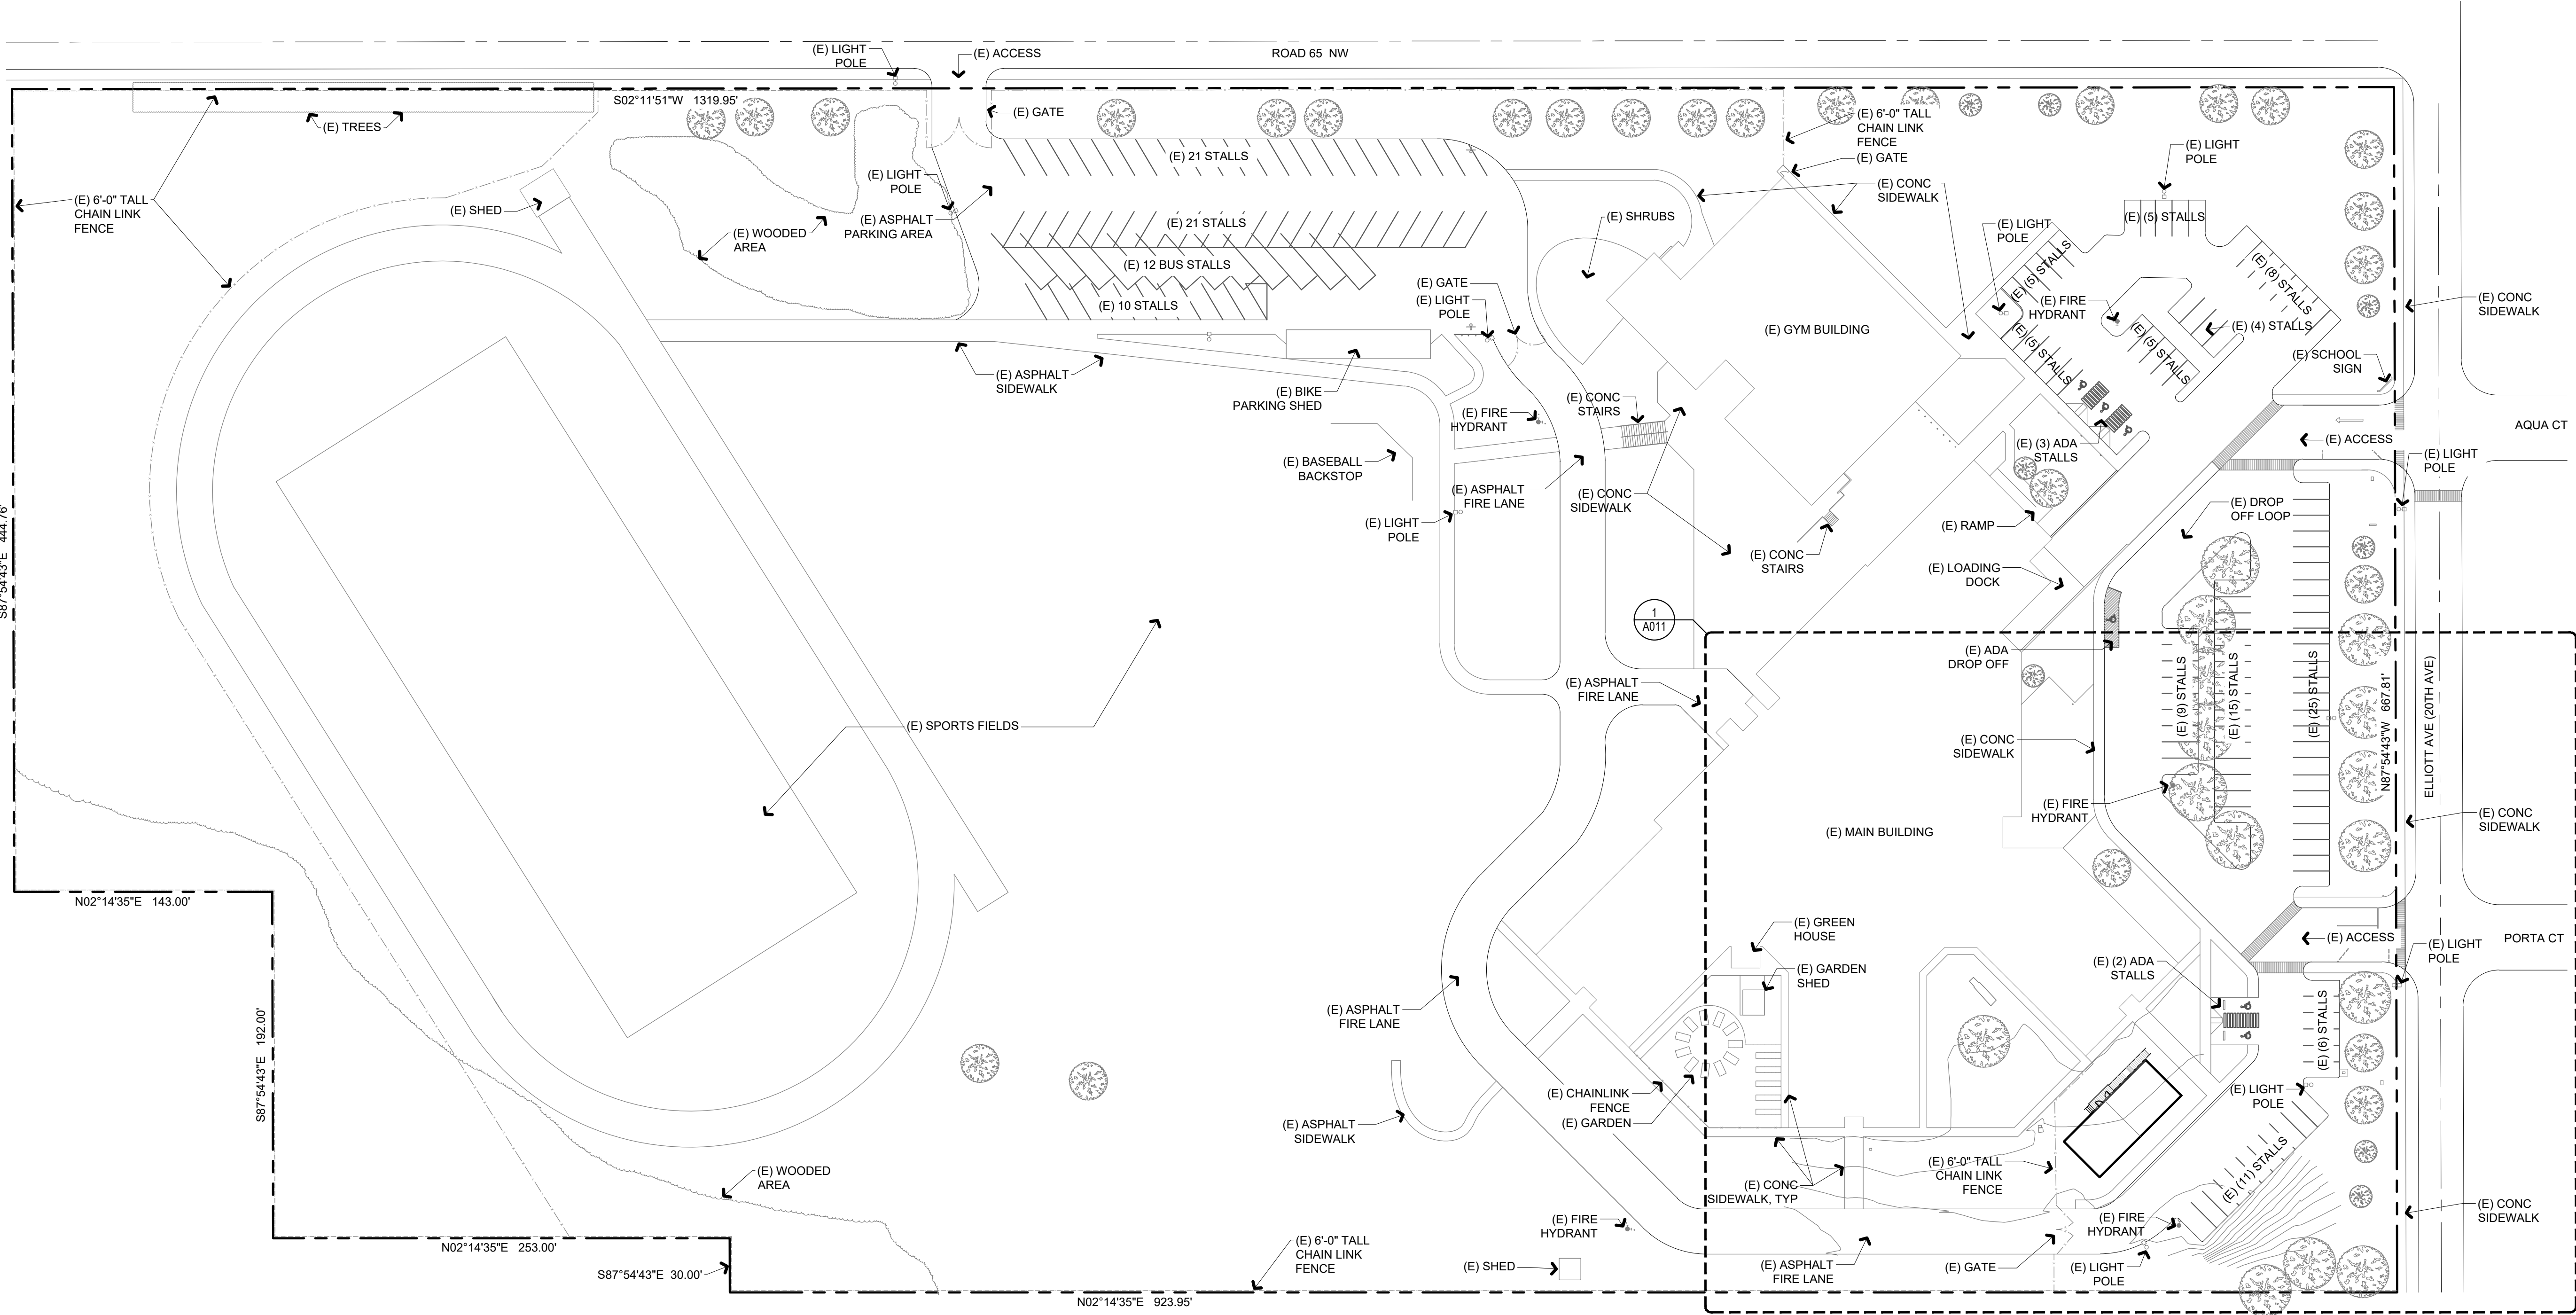

OLYMPIA SCHOOL DISTRICT
MARSHALL MIDDLE SCHOOL
PORTABLE
3939 20th Ave. NW
Olympia, WA 98502


NOT FOR
CONSTRUCTION


JOB NO.
2021-023
DRAWN BY
JZ
DATE
11.17.2021
REVISIONS

PRESUBMISSION

OVERALL SITE PLAN

1 OVERALL SITE PLAN
1"=50'-0"

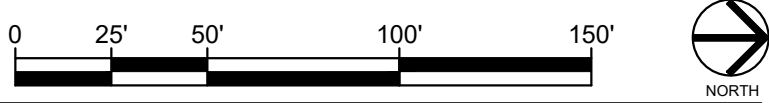

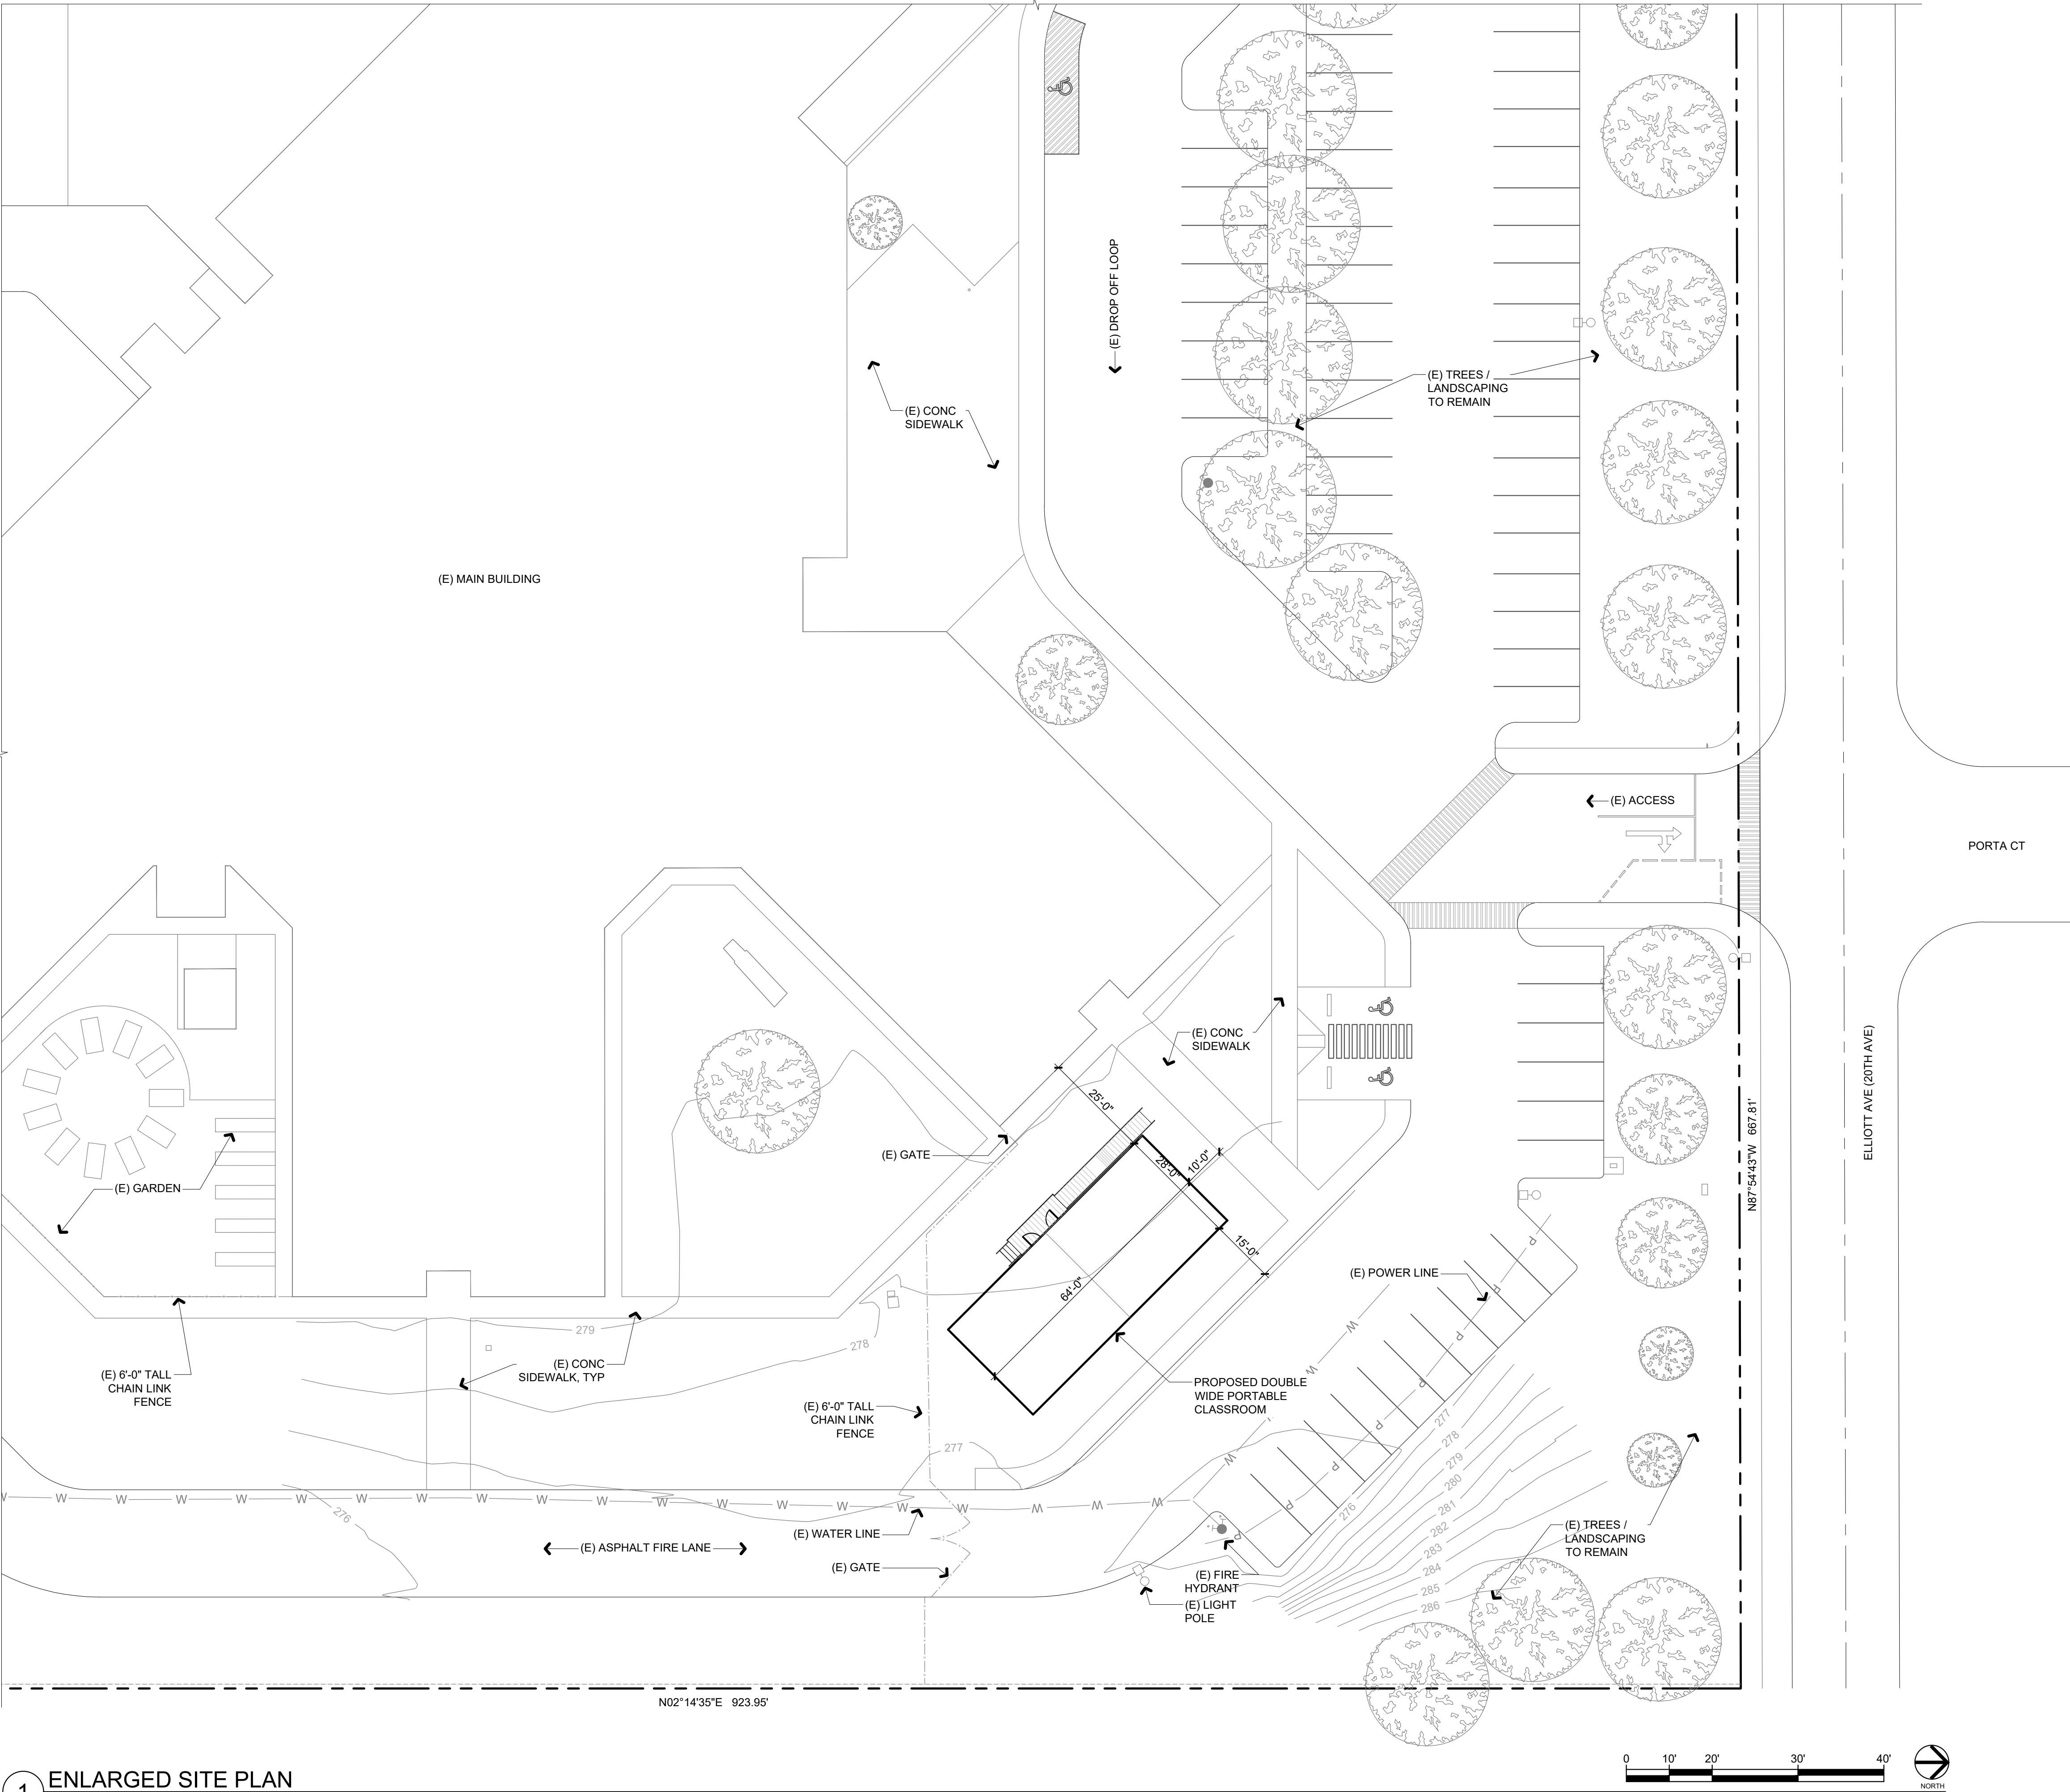

1 ENLARGED SITE PLAN
1"=20'-0"

TOVANI HART

609 A COLUMBIA ST. SW.
OLYMPIA, WA 98501
P 360.339.8274 • F 360.350.5614

OLYMPIA SCHOOL DISTRICT

MARSHALL MIDDLE SCHOOL

PORTABLE

3939 20th Ave. NW
Olympia, WA 98502

NOT FOR
CONSTRUCTION

JOB NO.
2021-023
DRAWN BY
JZ
DATE
11.17.2021
REVISIONS

PRESUBMISSION

ENLARGED SITE
PLAN