


Feb 28, 2017 10:38:24am - User: TyeBrodsky
R:\PROJECTS\2402 HARBOR FOODS, LLC\240201 OLYMPIA CARL'S JR\PHASE 10 - CONCEPTUAL SITE DESIGN\CADD\2402.01 SP-02.DWG



REVISIONS	DATE	BY

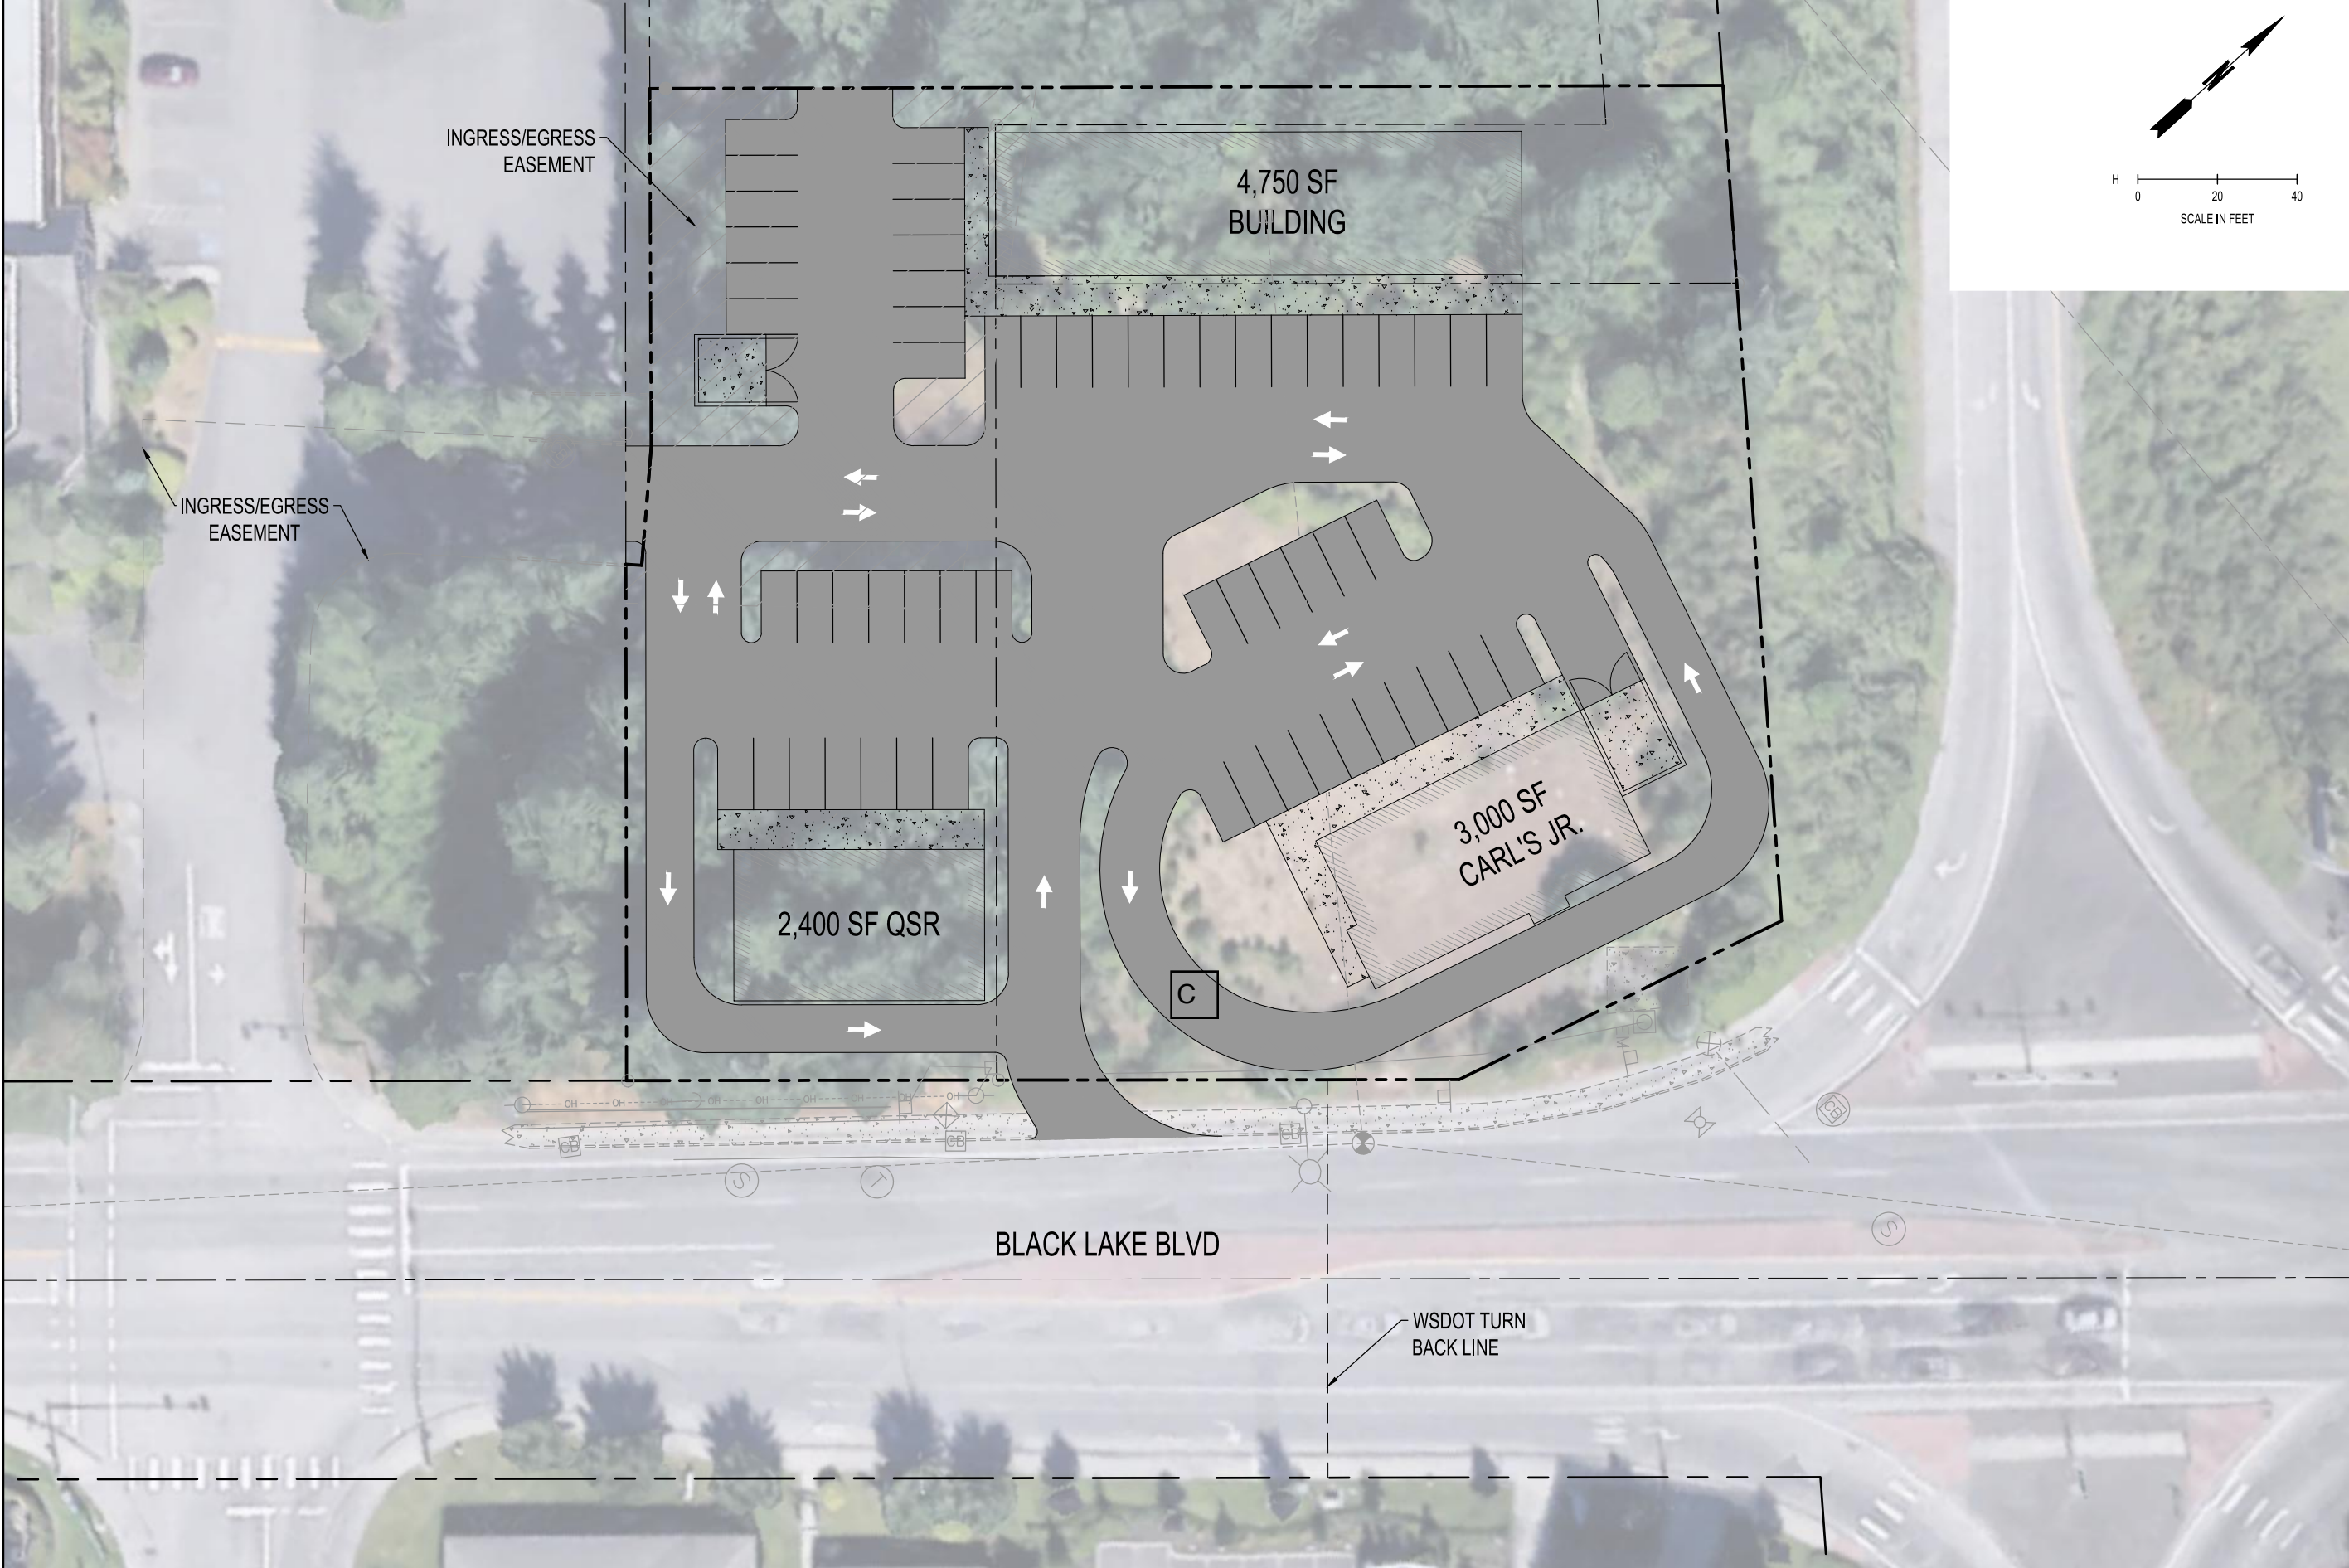

SCJ ALLIANCE
CONSULTING SERVICES

8730 TALLON LANE NE, SUITE 200, LACEY, WASHINGTON 98516
P: 360-352-1465 F: 360-352-1509
SCALLIANCE.COM

SHEET TITLE	PRELIMINARY SITE PLAN
PROJECT NAME	COMMERCIAL SITE LAYOUT 1801 BLACK LAKE BLVD OLYMPIA, WASHINGTON

DESIGNER:	
DRAWN BY:	
APPROVED BY:	
DATE:	FEBRUARY, 2017
JOB No:	2402.01
DRAWING FILE No:	SP-01.dwg
DRAWING No:	OPTION 2
SHEET No:	1 OF 1