

WSSDA OFFICE BUILDING

**A PORTION OF THE SE 1/4 OF THE NE 1/4 OF SECTION 17, TOWNSHIP 18 N, RANGE 1 W
Olympia, WA**

PROPERTY OWNER

WASHINGTON STATE SCHOOL DIRECTORS ASSOCIATION
221 COLLEGE STREET NE,
OLYMPIA, WA 98516
CONTACT: CYNTHIA BALZARNI

ARCHITECT

GARNER MILLER
MSG ARCHITECTS
510 CAPITOL WAY SOUTH
OLYMPIA, WA 98501

CIVIL ENGINEER


JMJ TEAM
PO BOX 2066
SUMNER, WA 98390
206.596.2020
CONTACT: JUSTIN JONES, PE

SURVEYOR

AHBL
2215 NORTH 30TH STREET
SUITE 300
TACOMA, WA 98403
253.383.2422

CALL BEFORE YOU DIG


THE CONTRACTOR SHALL BE FULLY RESPONSIBLE FOR THE LOCATION AND PROTECTION OF ALL EXISTING UTILITIES. THE CONTRACTOR SHALL VERIFY ALL UTILITY LOCATIONS PRIOR TO CONSTRUCTION BY CALLING THE UNDERGROUND LOCATE LINE AT (800) 424-5555 A MINIMUM OF 48 HOURS PRIOR TO ANY EXCAVATION.

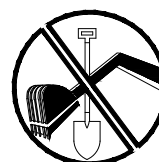

SITE INFORMATION:

SITE ADDRESS:	221 COLLEGE ST NE OLYMPIA, WA 98516
TAX PARCEL NUMBER(S):	11817140201
ZONING	HDC-4
TOTAL PROJECT AREA	1.0 ACRE

VICINITY MAP

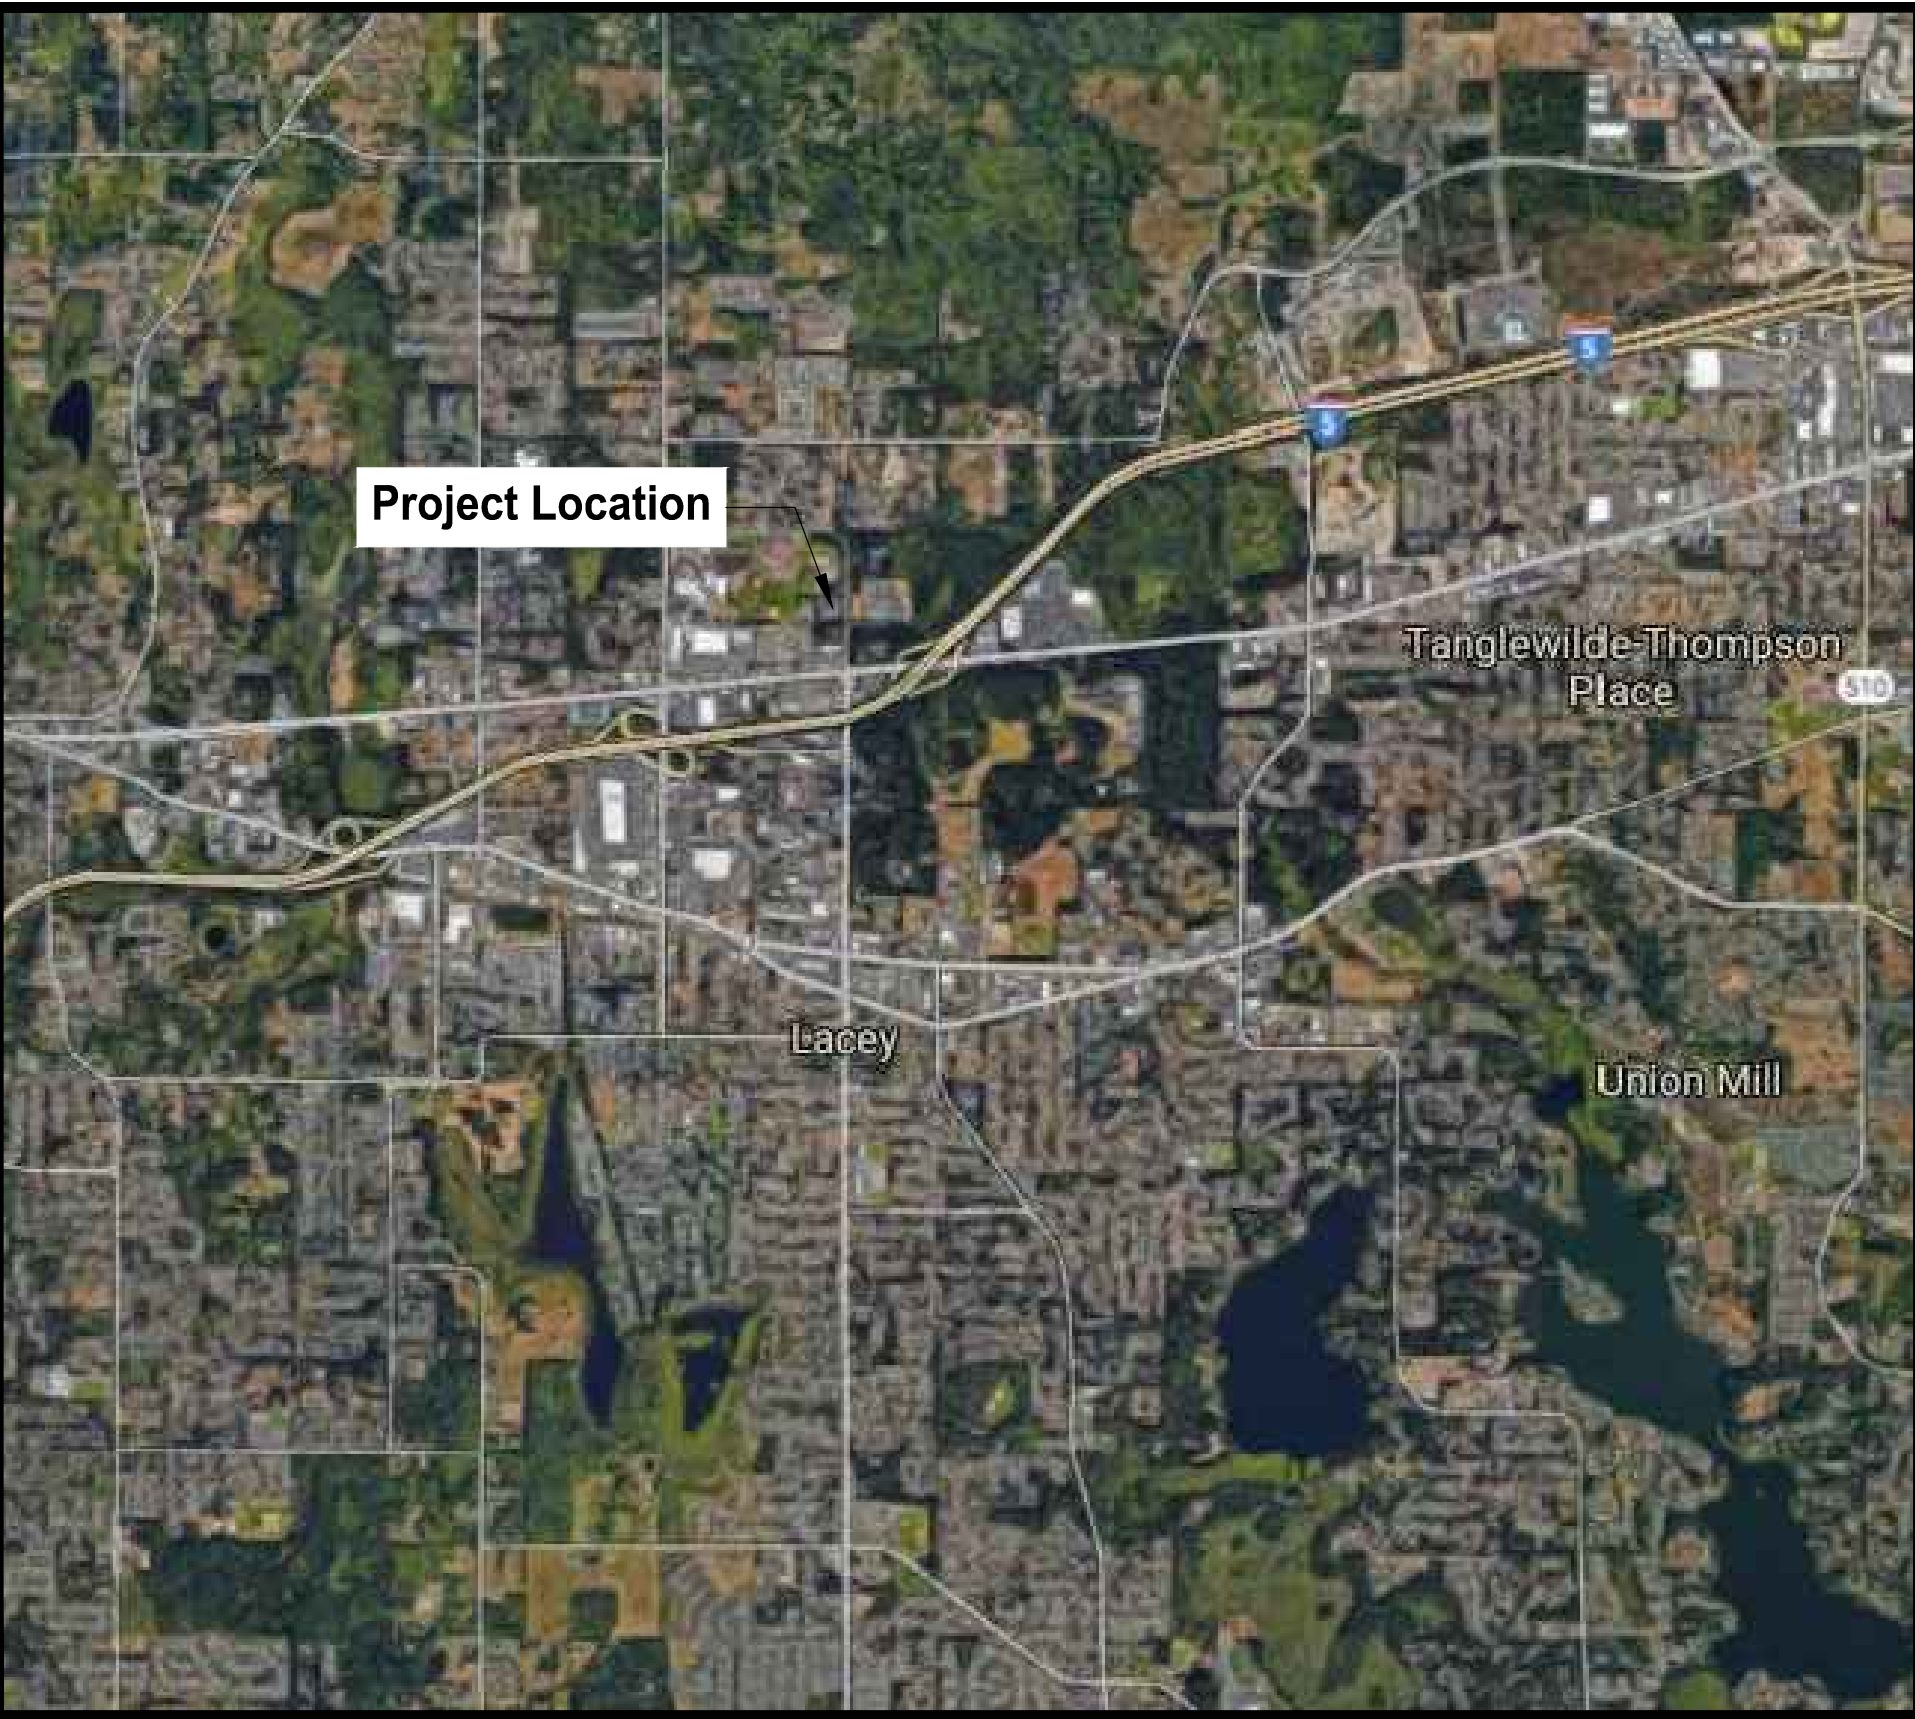

SHEET INDEX

Page Number	Sheet Number	Sheet Name
1	C-01	Cover Sheet
2	C-02	Existing Site Plan
3	C-03	Proposed Site Plan
4	C-04	Utility Plan

Architect:
Garner Miller
MSG Architects
510 Capitol Way South
Olympia, WA 98501

Engineer:



Justin Jones, PE
justin@jnjteam.com
206.596.2020

Project:

WSSDA Office Building

Pre-Application

221 College Street NE
Olympia, WA 98516

ONE INCH AT FULL SCALE.
IF NOT, SCALE ACCORDINGLY

1/26/18

[illegible]

DRAWN BY

DESIGN BY

2601 NO


1529-001

Cover Sheet

C-01

CALL TWO BUSINESS DAYS
BEFORE YOU DIG

 1-800-424-5555
UTILITIES UNDERGROUND LOCATION CENTER

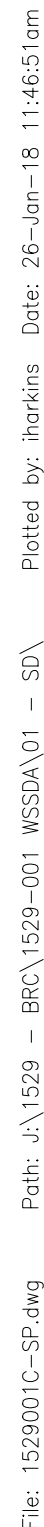

 1-800-424-5555
UTILITIES UNDERGROUND LOCATION CENTER

