



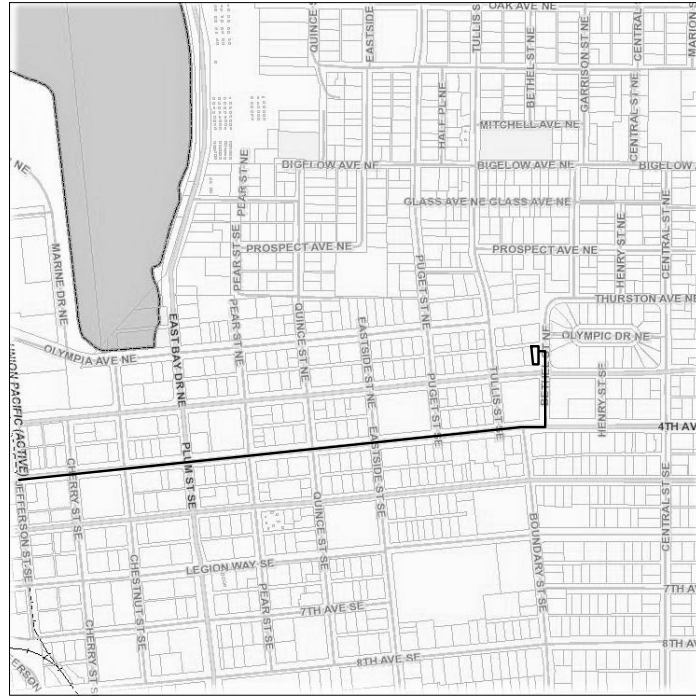

VICINITY MAP



DIRECTIONS: FROM DOWNTOWN OLYMPIA, HEAD EAST ON 4TH AVE E, TURN LEFT ON BETHEL STREET. THE SITE IS ON THE CORNER OF BETHEL AND STATE AVE.

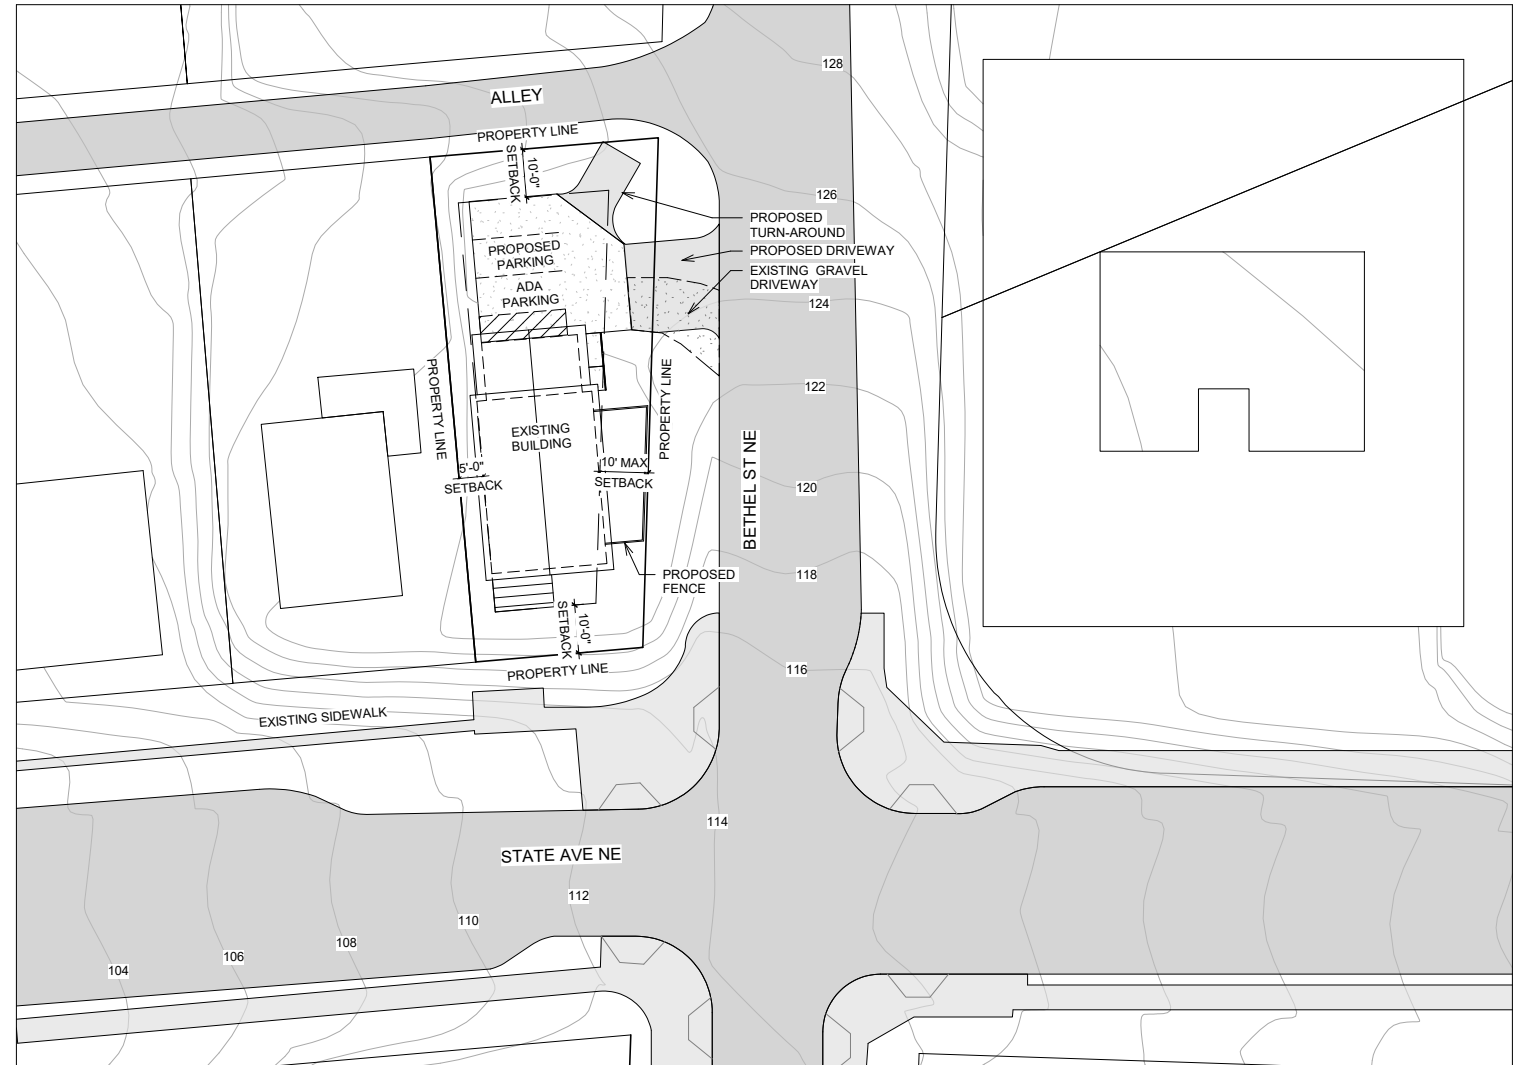

Site Plan

1
C100



Site Plan

Designed By: Designer
Drawn By: Author
Date: 7/9/2018
4:19:18 PM

C100

The Artisans Group, Inc.
1508 Fourth Avenue East

Olympia, WA 98506
360.570.0626 (p)
360.570.0727 (f)
www.ArtisansGroup.com

All drawings, details and text contained in these documents are the original and unpublished work of the Artisans Group, Inc. Copyright © 2011.

Zola Clinic

Site Address:
205 Bethel St NE, Olympia
WA 98506

Project number.

68200300100

Designed By: Designer
Drawn By: Author
Date: 7/9/2018
4:19:18 PM

C100