


FILE NAME:Z:\P\REED\18023 REED02\CAD\SHEETS\1 PRELIMINARY SITE PLAN.dwg DATE/TIME:4/9/2019 11:23:57 AM




DATE:	REVISION:	DWN BY:	APPD BY:

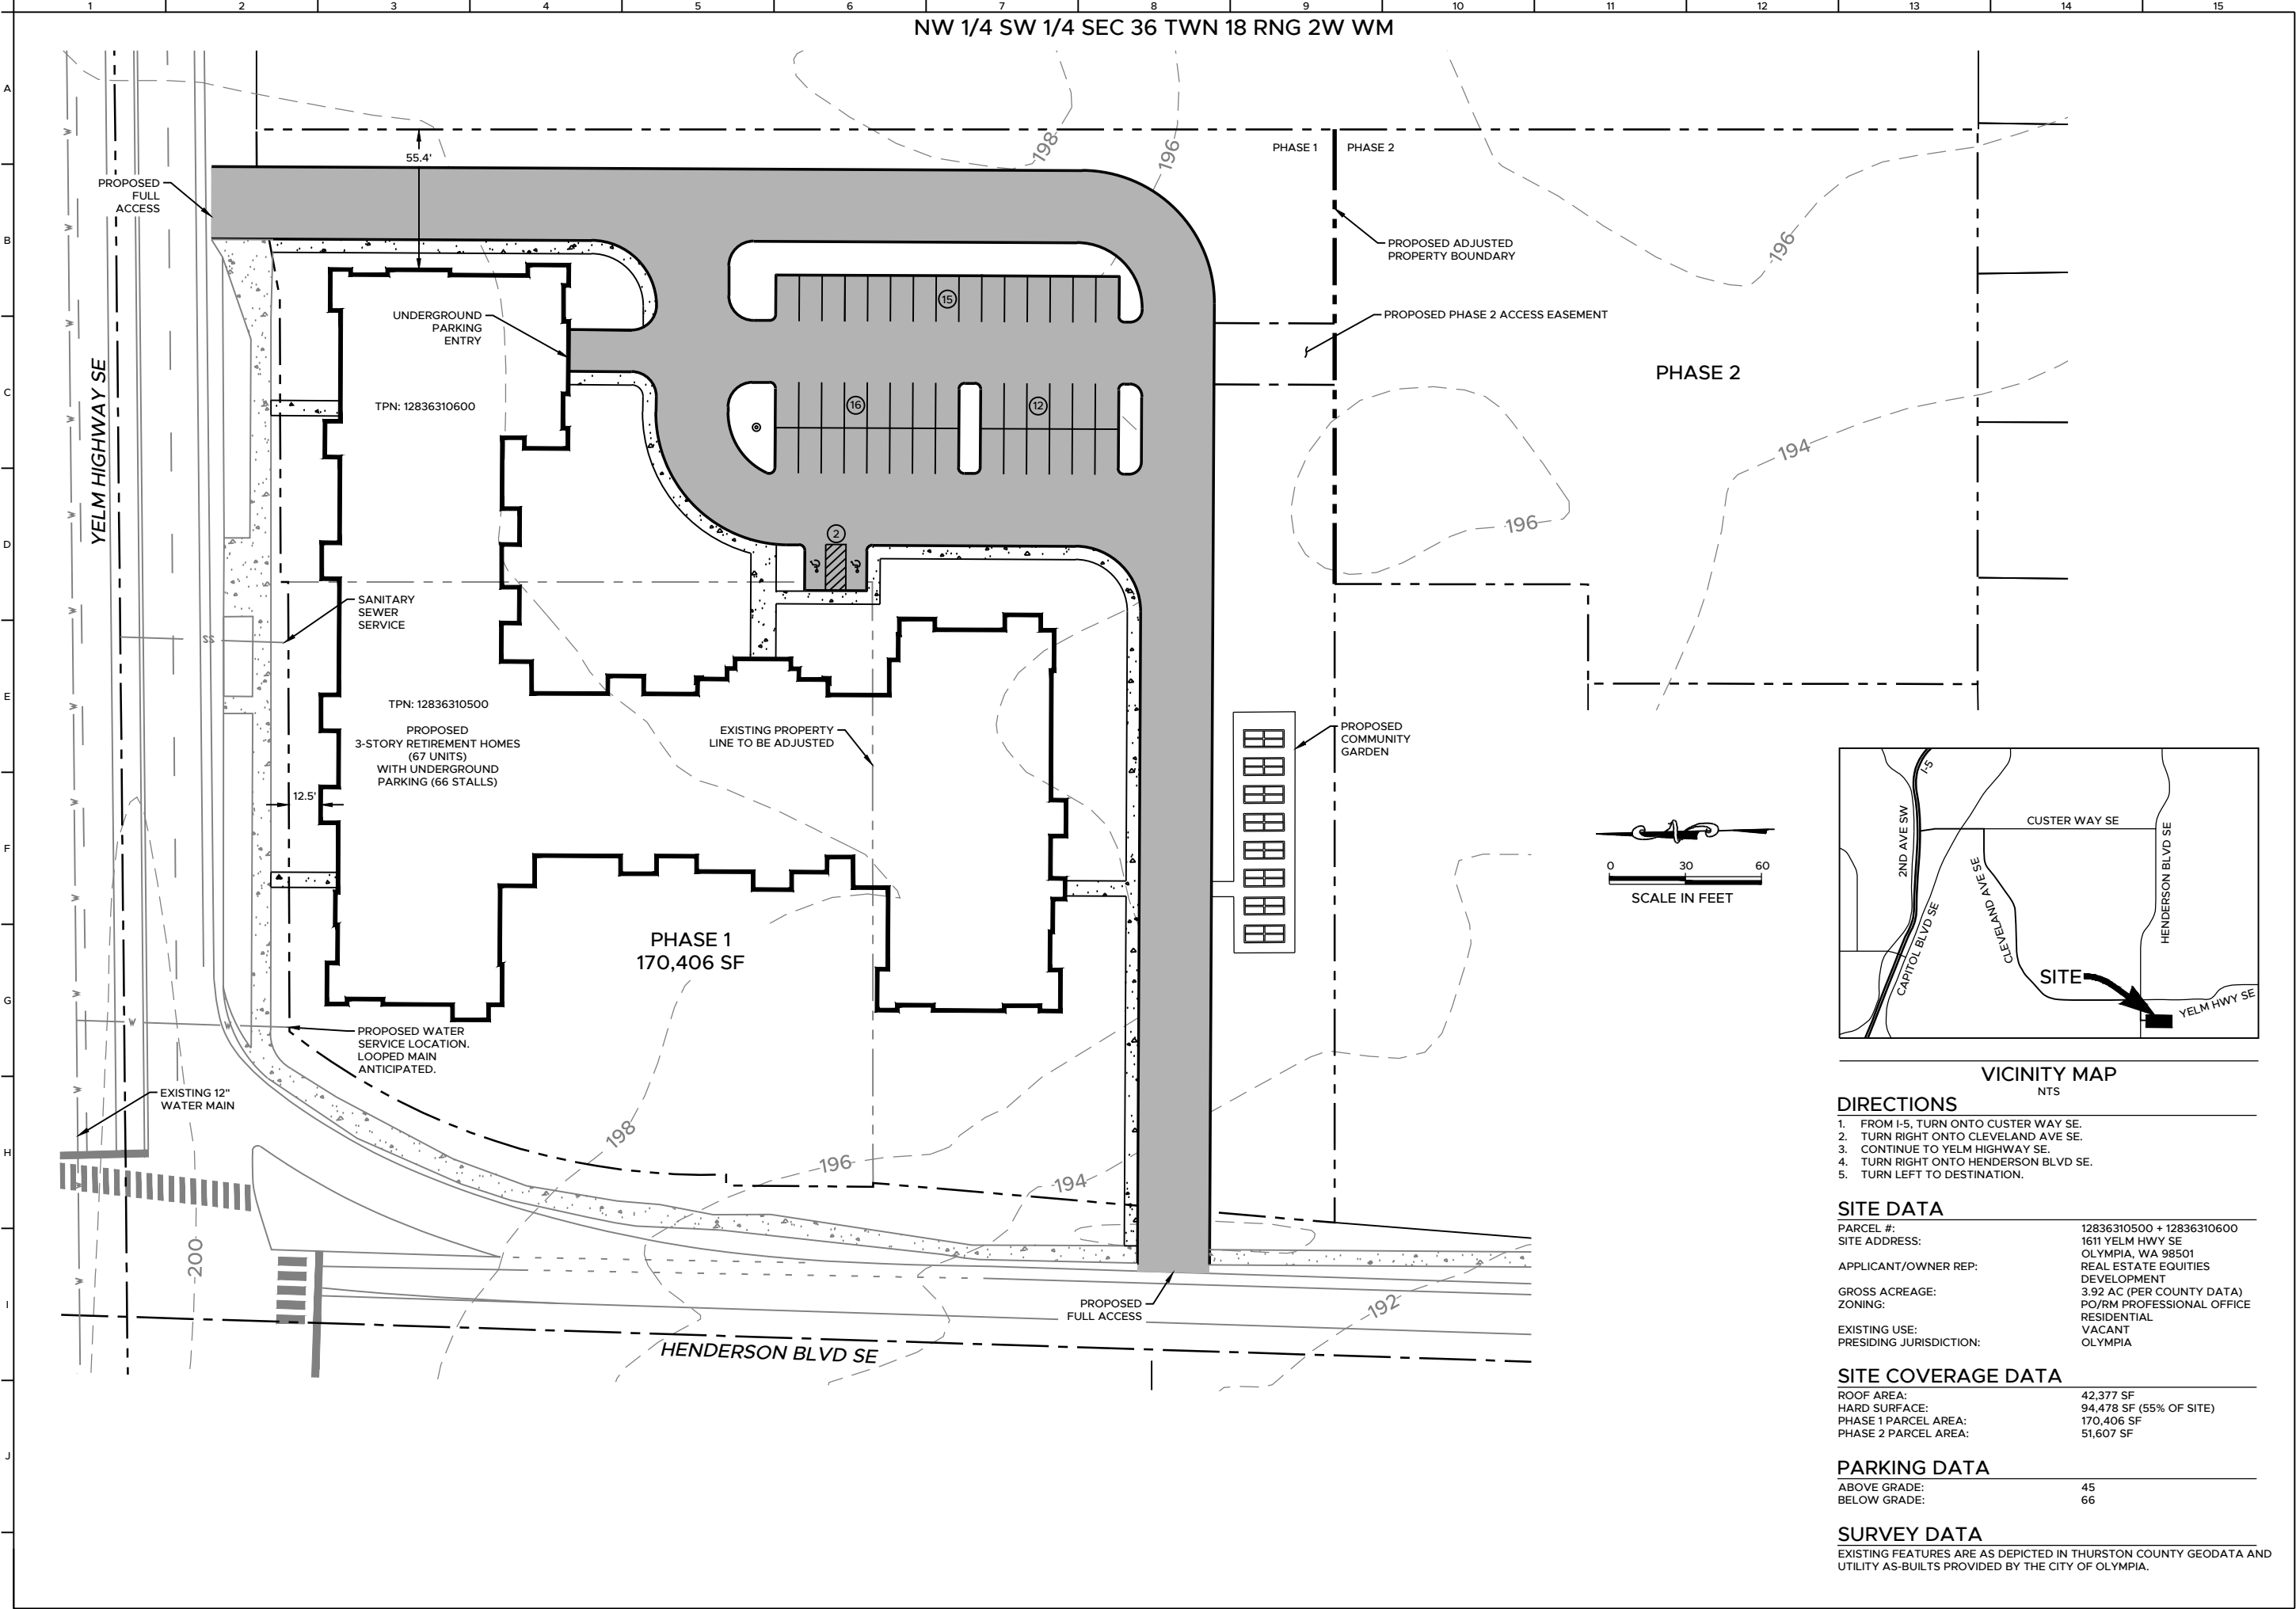

PRELIMINARY SITE PLAN

SOUTH SOUND VILLAGE COOPERATIVE
1611 YELM HIGHWAY S.E.
OLYMPIA, WA 98501

REVIEWED BY:	NDT
DESIGNED BY:	AAA
DRAWN BY:	DHS
DATE:	4/8/2019

 

PROJ. NO:	REED02
DWG. NO:	C-1
	1 OF 1

