


1
A0.4

EXISTING SITE PLAN

SCALE 1"= 20'-0"

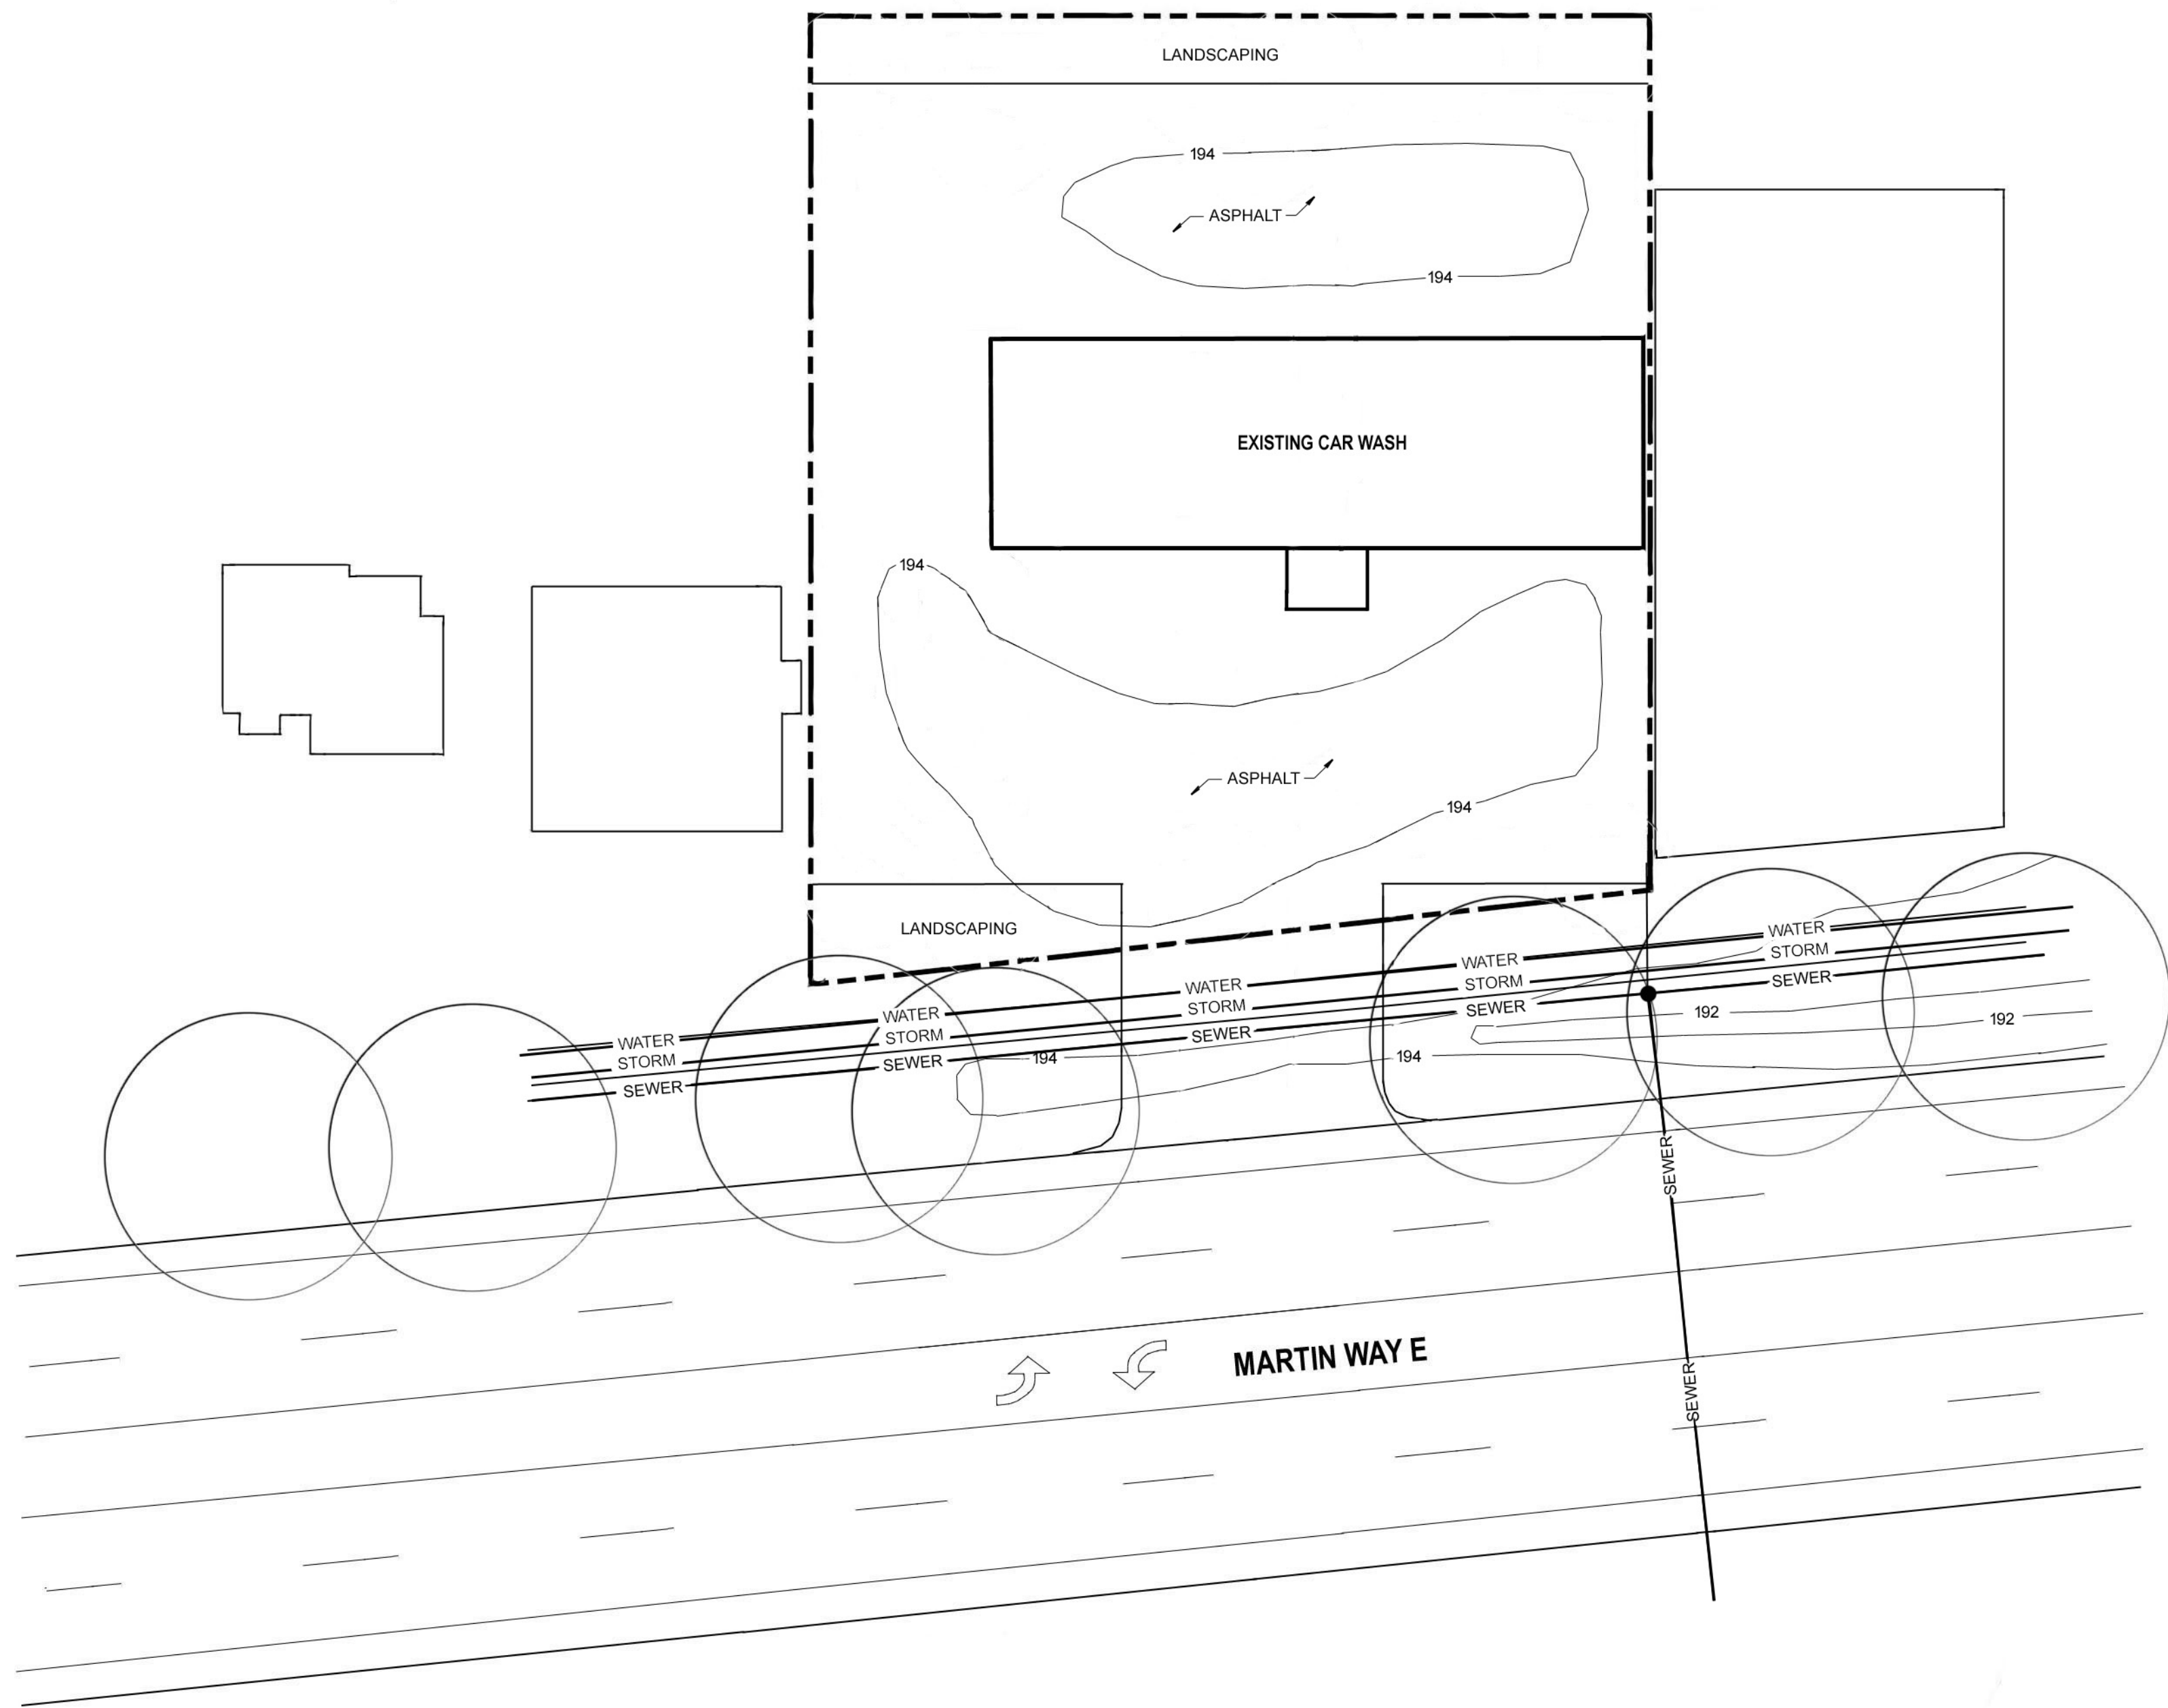

VICINITY MAP



DATE: 12 NOV 2018
DRAWN BY:
CHECKED BY:
SHEET TITLE:


SITE PLAN

REVISIONS	
NO.	DATE

SHEET

A0.4

4350 E MARTIN WAY
OLYMPIA, WASHINGTON 98516

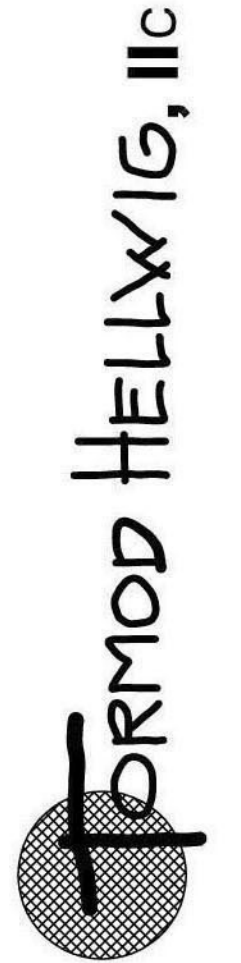

1734 Lost Mountain Road
Sequim, Washington 98382
voice: (360) 582-1060
fax: (360) 582-1084